




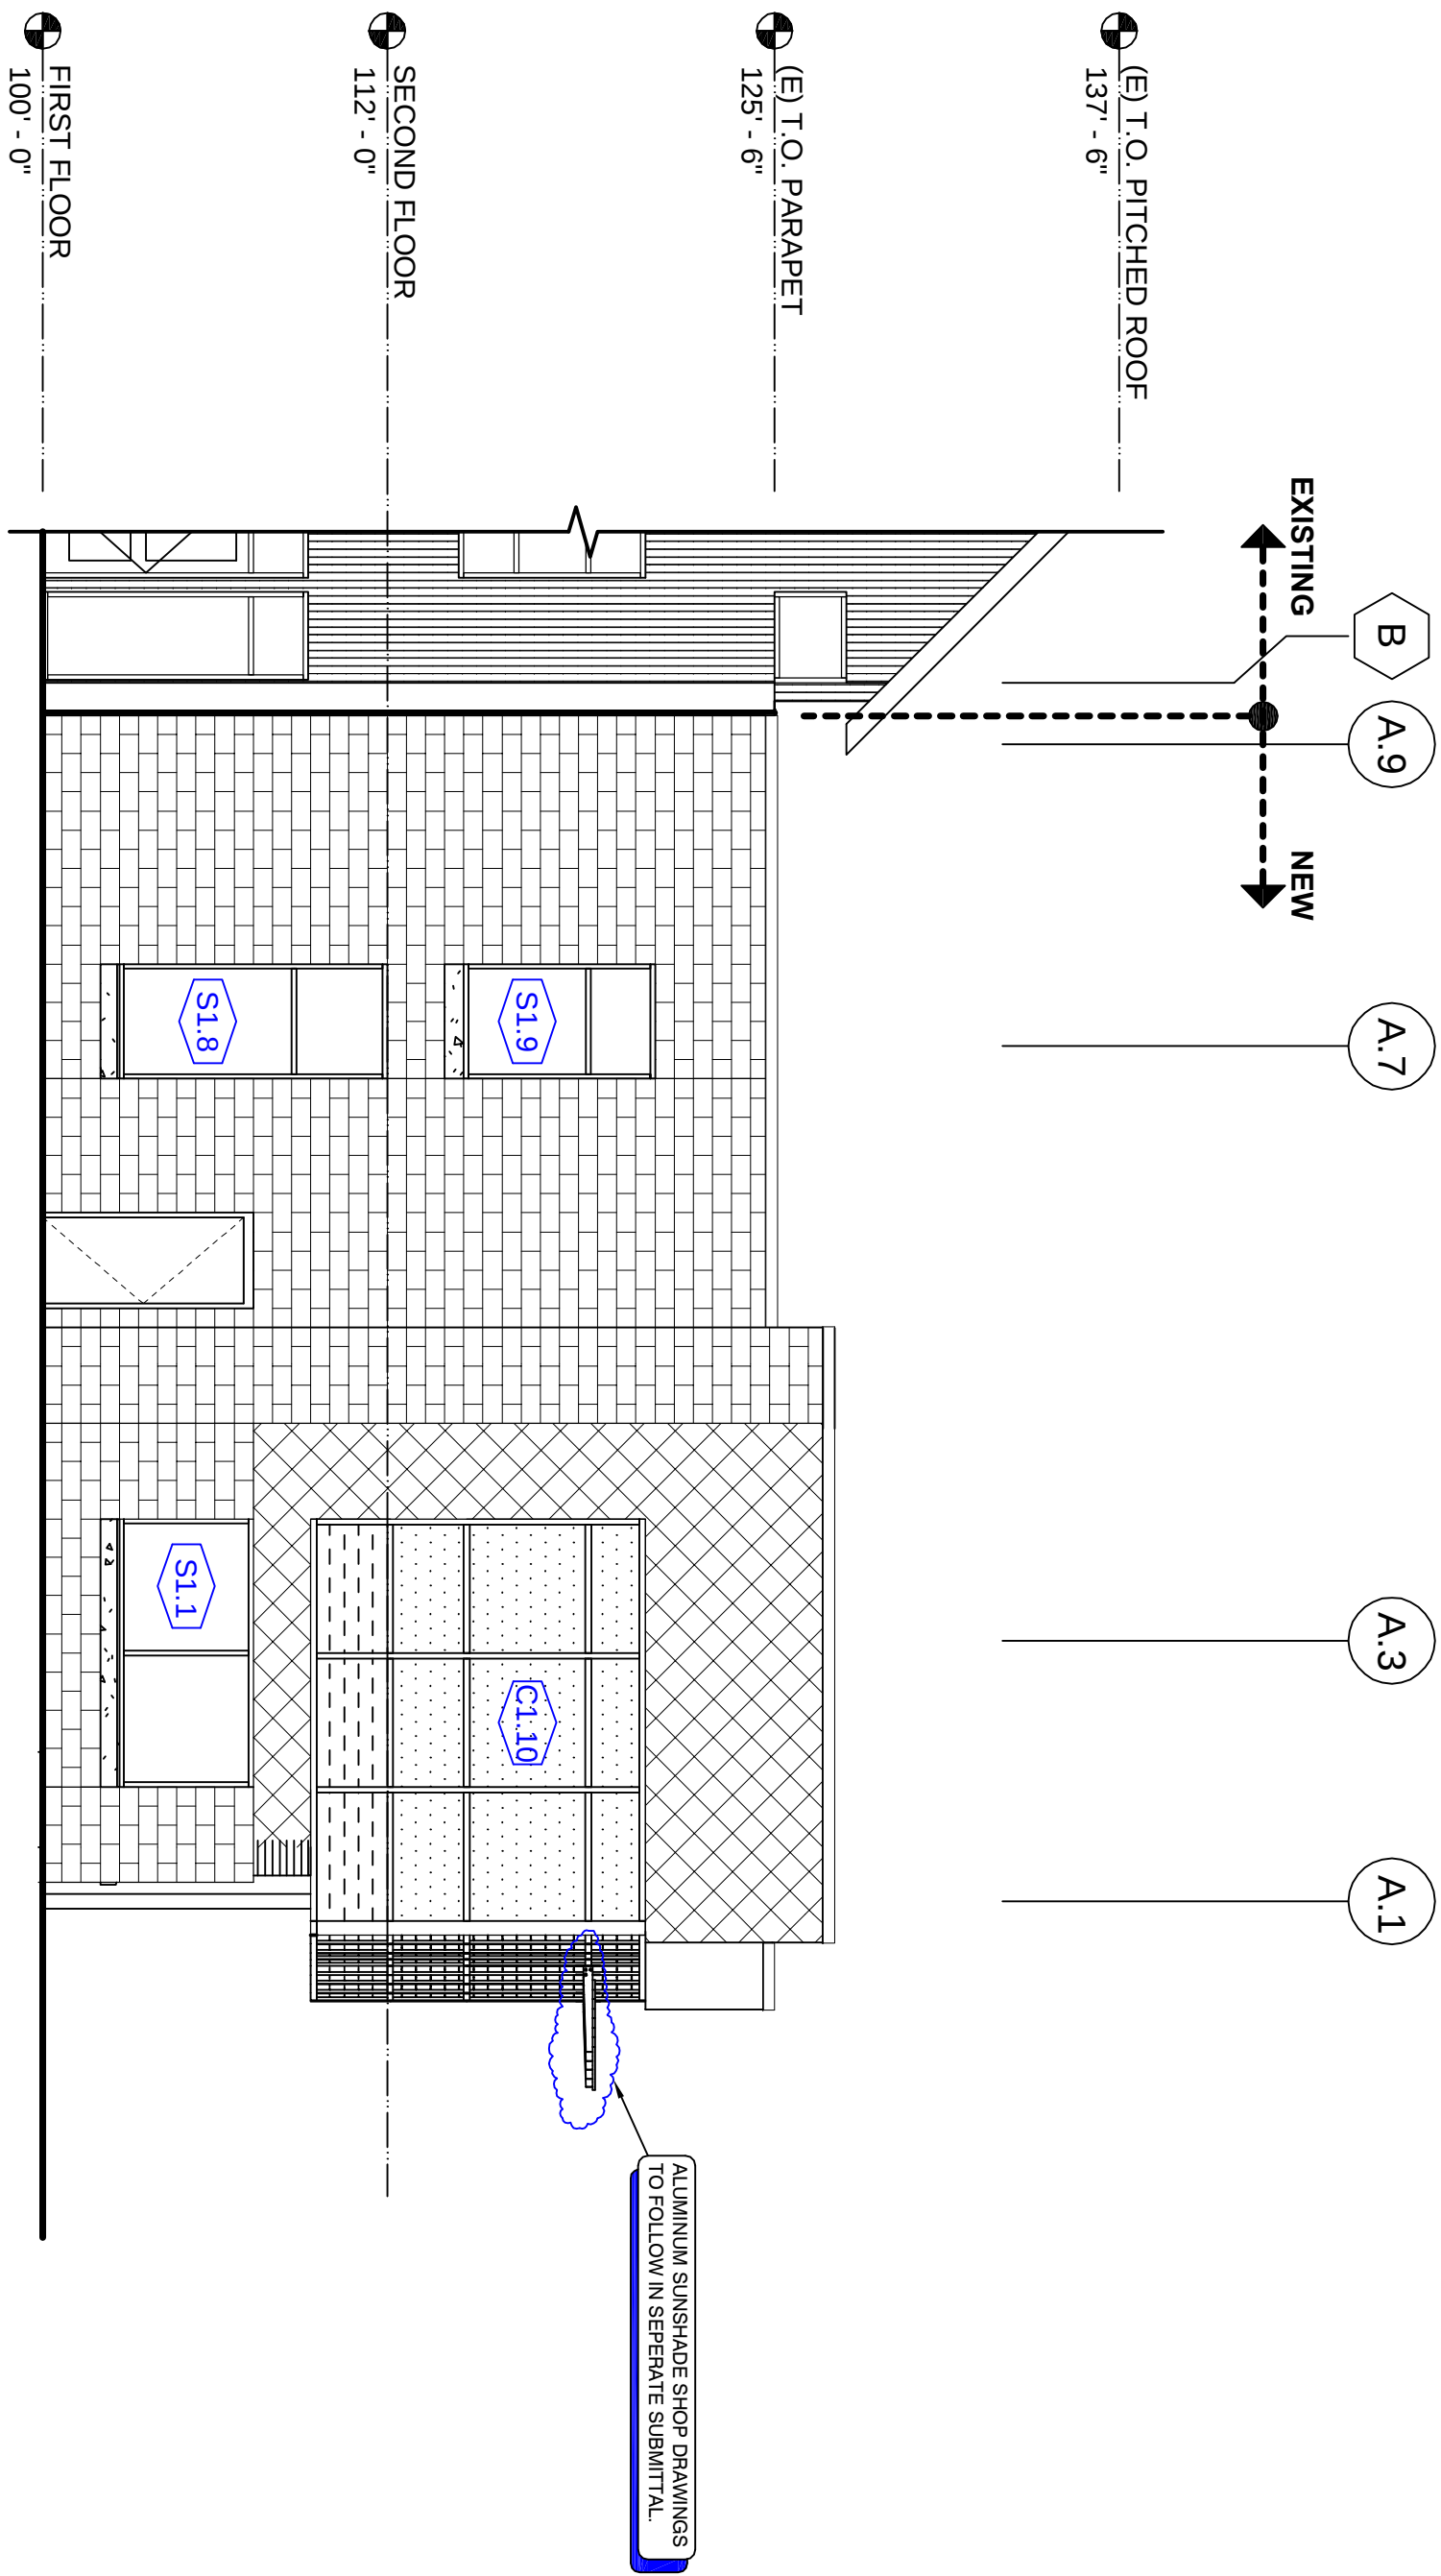


1 NORTH ELEVATION - HIGH SCHOOL ADDITION
WINDOW REFERENCE USE ONLY, DO NOT SCALE

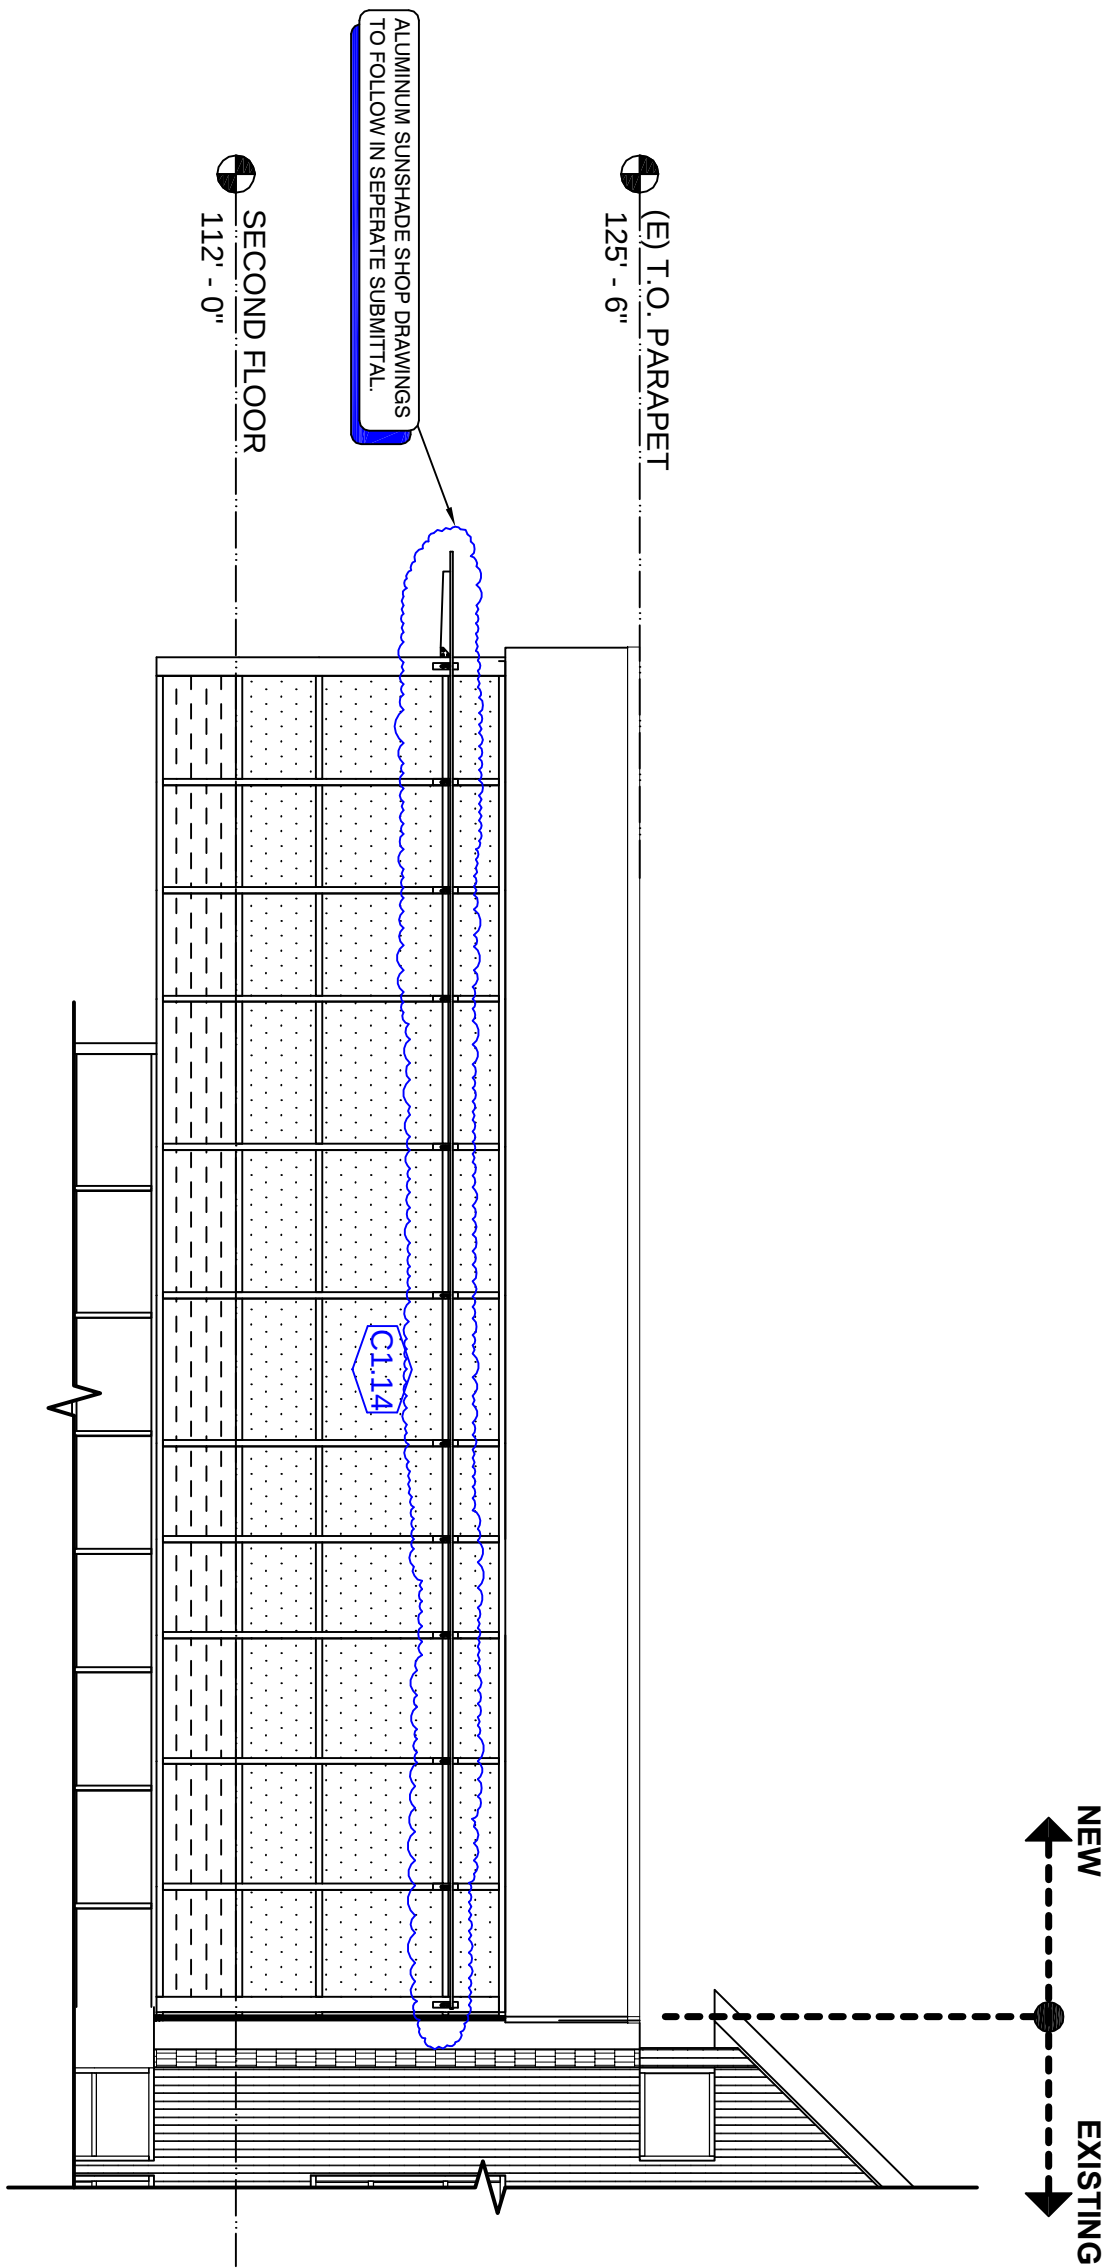

2 SOUTH(CORNER) ELEVATION - HIGH SCHOOL ADDITION
WINDOW REFERENCE USE ONLY, DO NOT SCALE

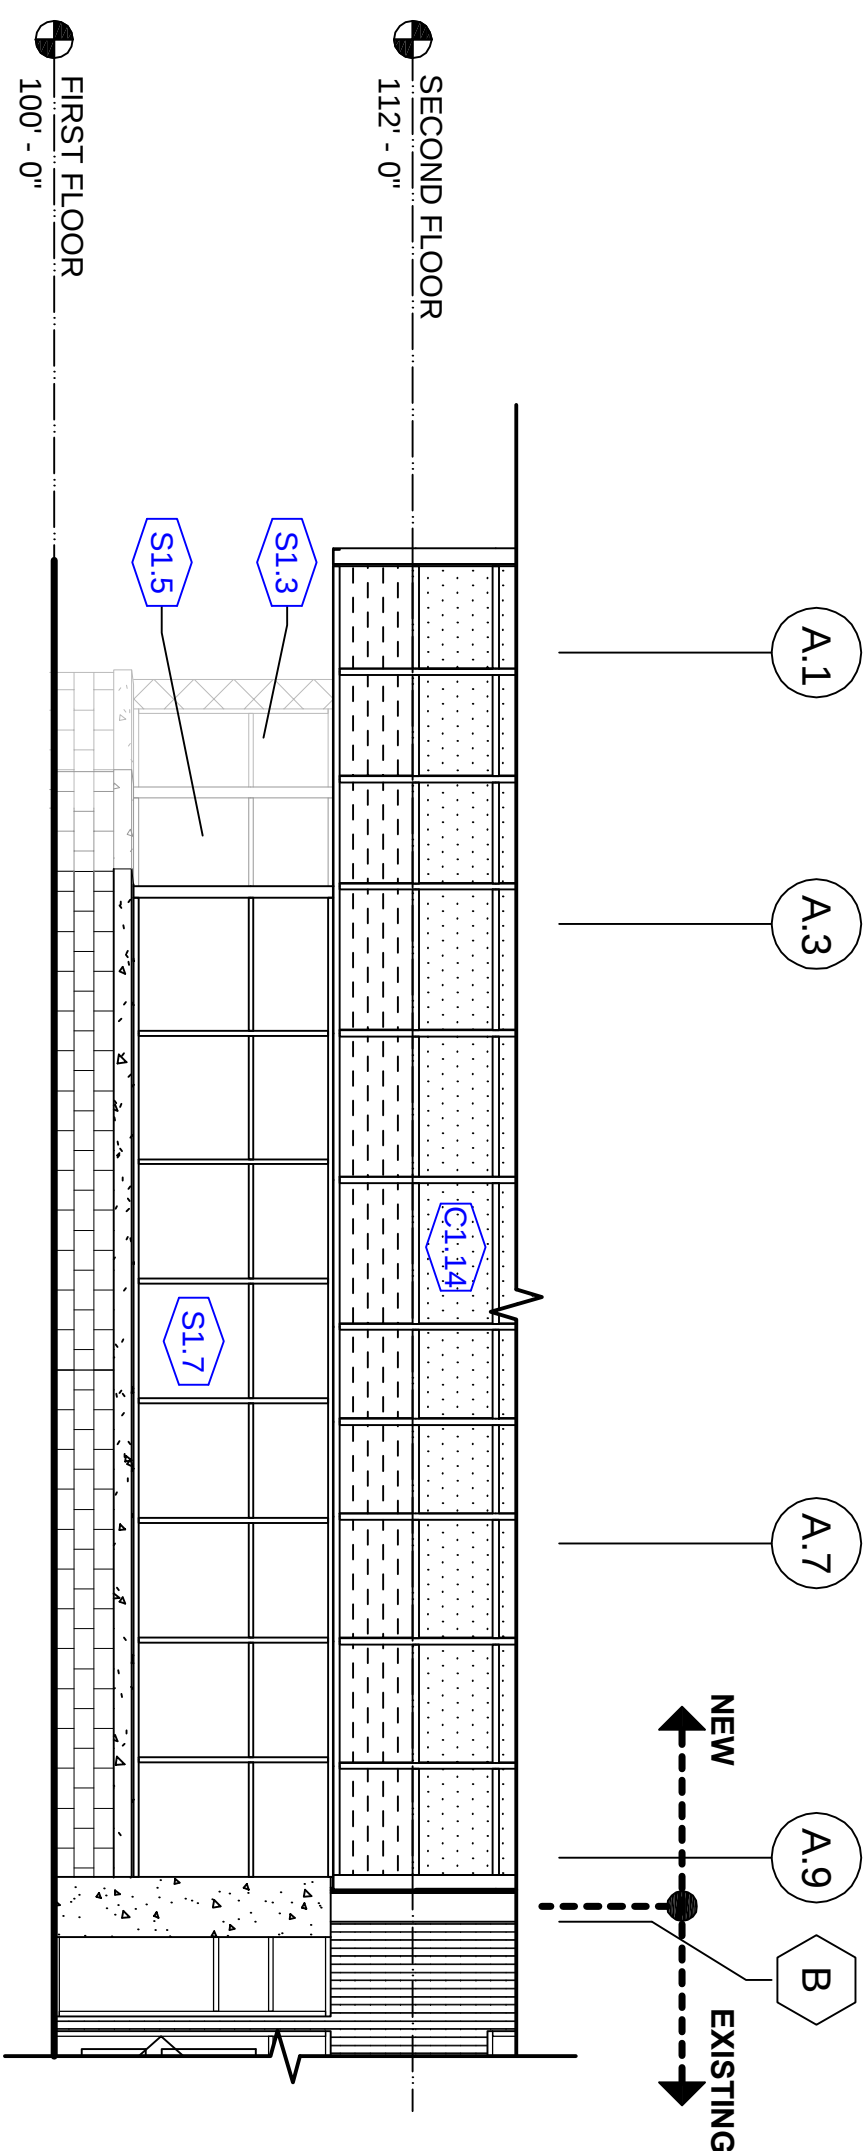

3 SOUTH(LOWER) ELEVATION - HIGH SCHOOL ADDITION
WINDOW REFERENCE USE ONLY, DO NOT SCALE

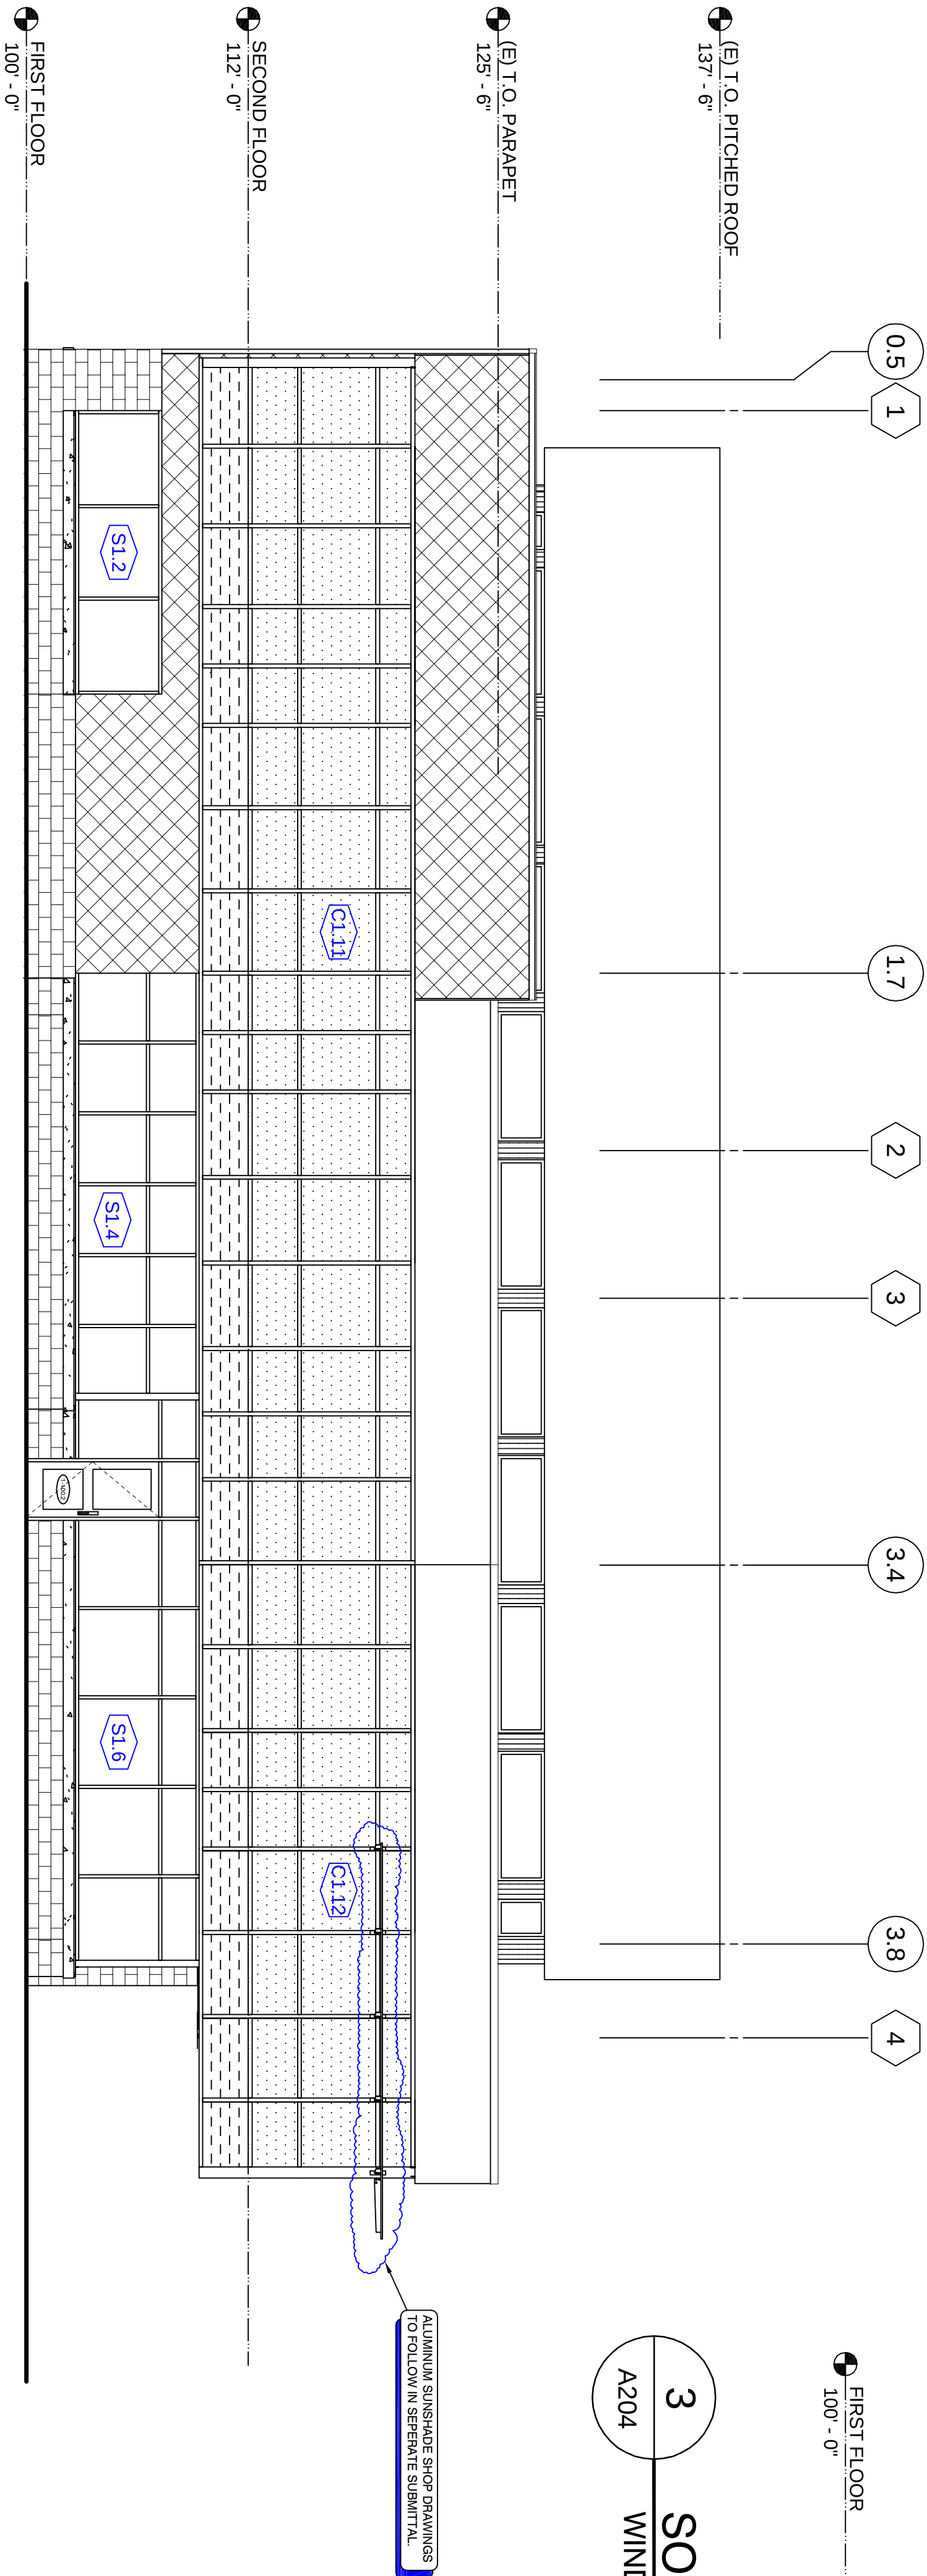

4 WEST ELEVATION - HIGH SCHOOL ADDITION
WINDOW REFERENCE USE ONLY, DO NOT SCALE



5755 BOEING DRIVE
LOVELAND, CO 80538
P: 970.237.2396
F: 970.203.9212

REVISIONS	NO.

PROJECT:PROJECT NAME
LOCATION:CITY, STATE
GENERAL CONTRACTOR:COMPANY NAME
ARCHITECT:COMPANY NAME

YOUR LOGO

ADDRESS
CITY, STATE, ZIP
PHONE
FAX

DATE: DATE
SCALE: NTS
DRAWN BY: JAE
BP3 - BUILDING
ELEVATIONS

SHEET
A204

