


Issue Date
 1/11/07 S.D. 1
 1/23/07 S.D. 2
 2/2/07 DD 1
 02/16/07 BUDGET
 4/20/07 DD2
 4/25/07 PC 1
 5/4/07 PC 2
 05/30/07 CD SET
 12/3/07 CD SET REV.
 12/16/07 FL FIN PLAN
 2/27/08 RCP REV.
 7/9/08 RCP REV.

© Eric L. Meyerowitz, Architect, 2008
 Reproduction of the content herein or substantial
 portions of the drawings without written permission
 of Eric L. Meyerowitz, Architect, violates the copyright
 laws of the United States and will be subject to
 legal prosecution.


ERIC L. MEYEROWITZ ARCHITECT
 12652 NORTH NORMAN PLACE
 LOS ANGELES, CA 90049
 PH 310 471 7211 F 310 471 7111
 E ELMARCHITECT@ADELPHIA.NET

Proposed First Floor Plan

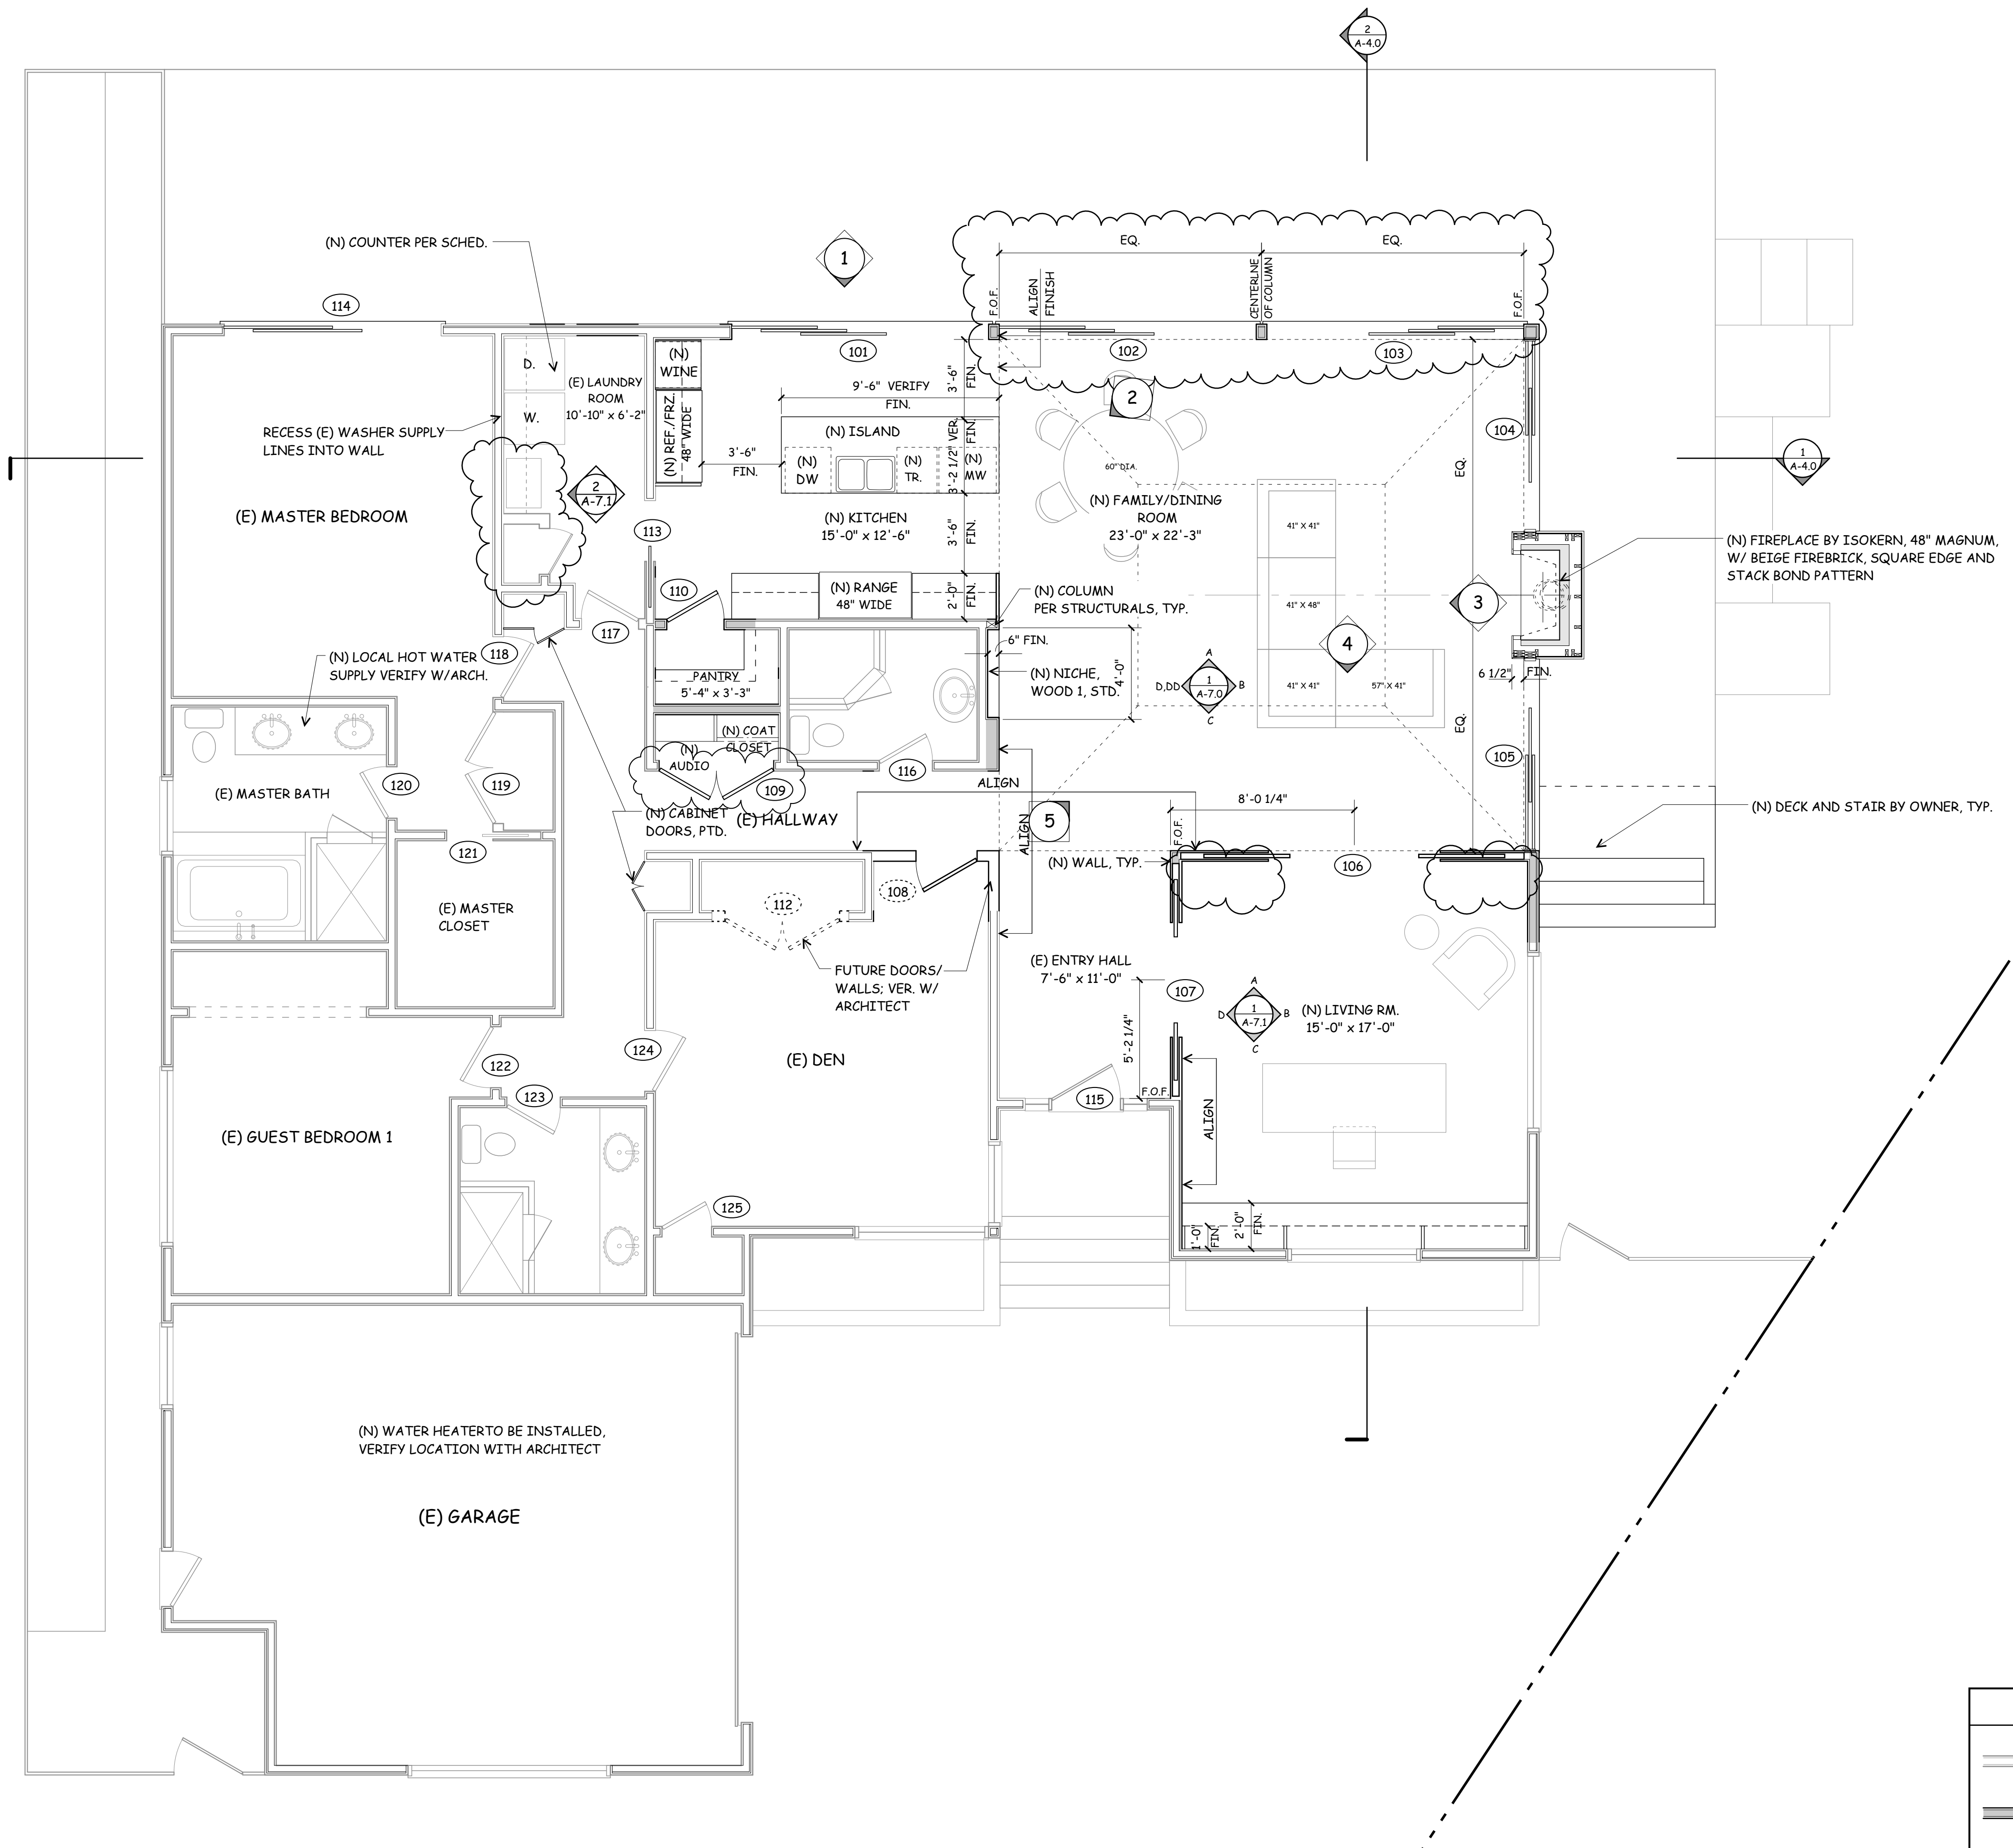

LEGEND	
	EXISTING WALLS
	NEW WALLS

CONSTRUCTION SET

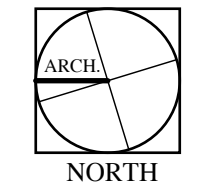

Date	7/09/08
Scale	1/4"=1'-0"
Drawn	DB/EM
Job Number	0606.00
Sheet	A-2.1
Of	Sheet Number
0606.00 A-2.1 PLAN.CAS	