




2 SMALL SHIKHAR FRAMING PLAN - 1
S11.0 3/4" = 1'-0"

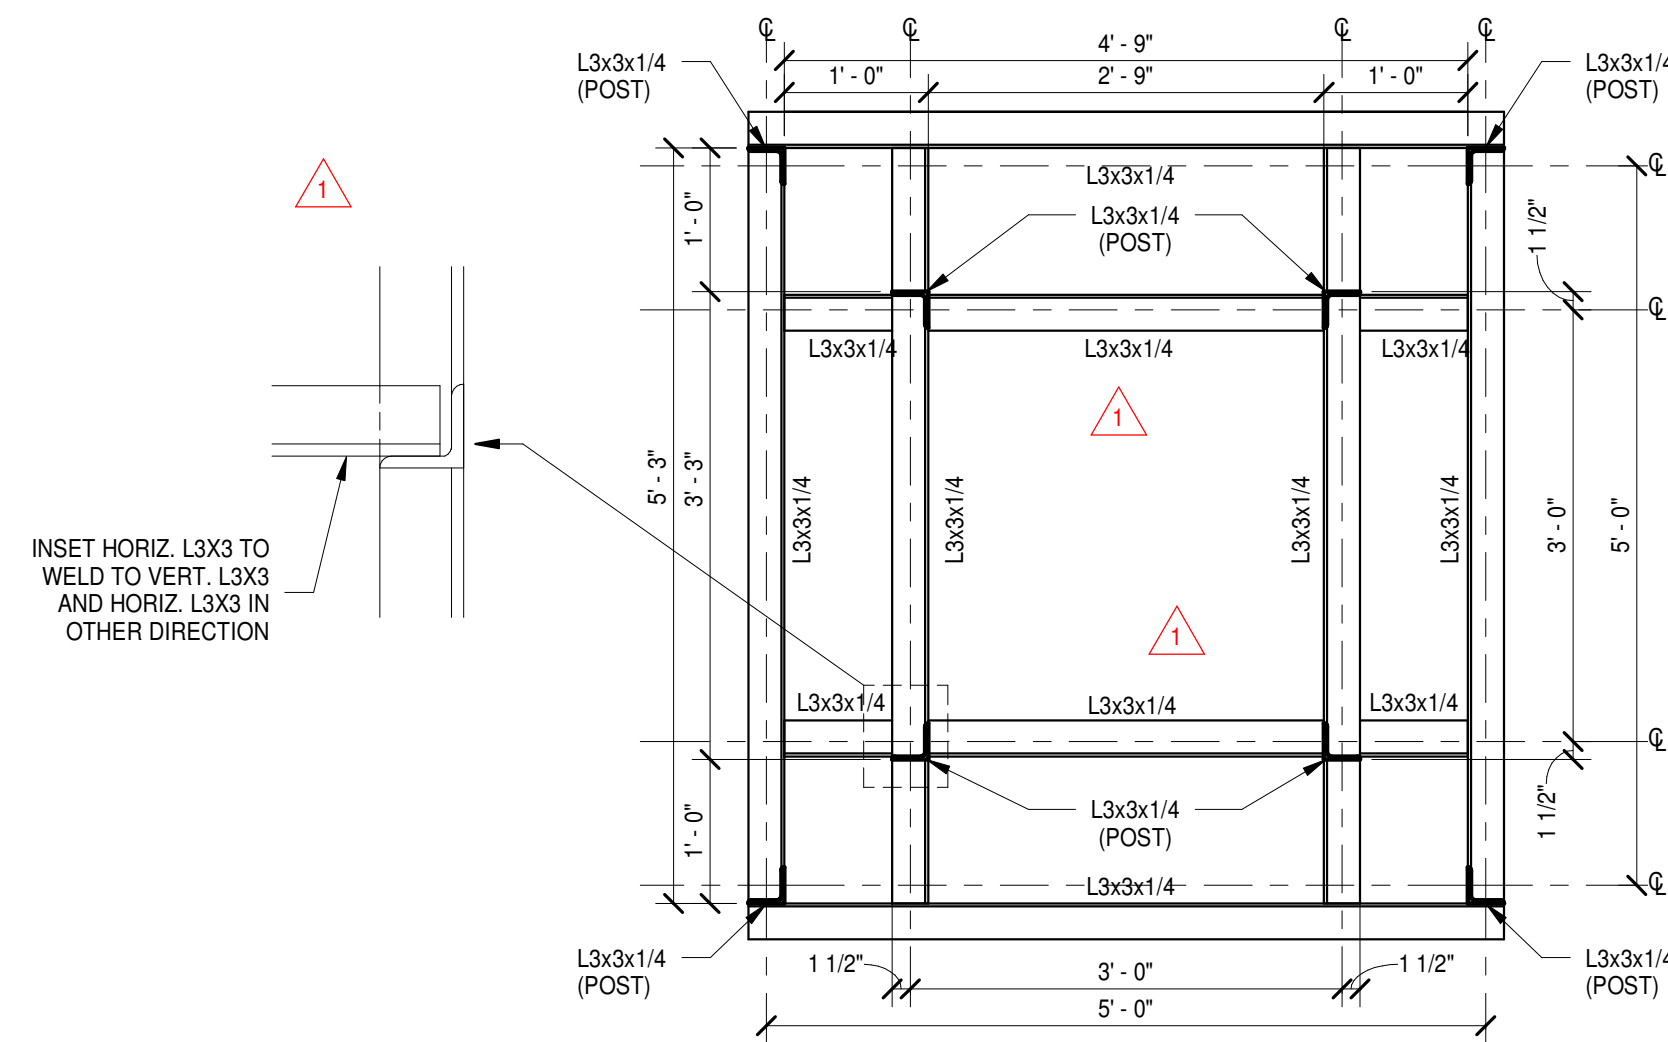

3 SMALL SHIKHAR FRAMING PLAN - 2
S11.0 3/4" = 1'-0"

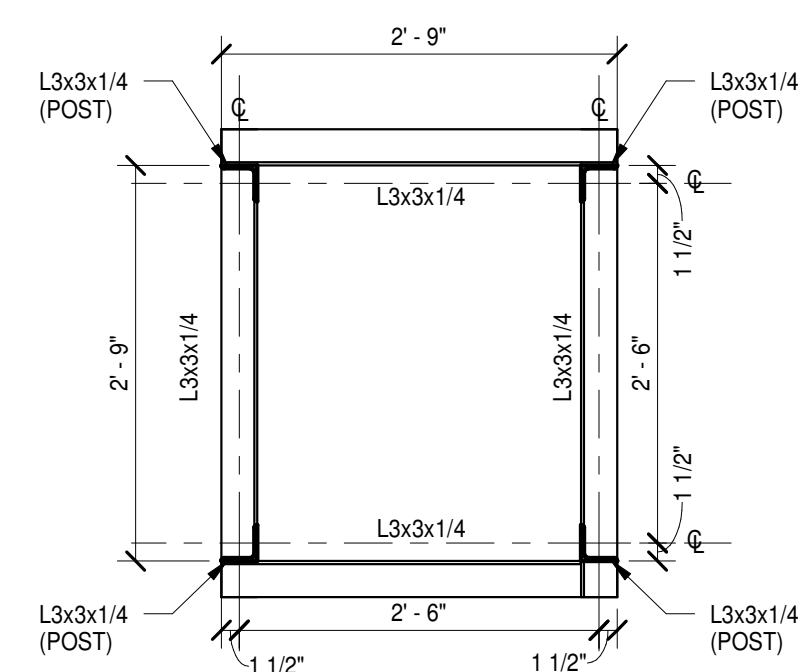

4 SMALL SHIKHAR FRAMING PLAN - 3
S11.0 3/4" = 1'-0"

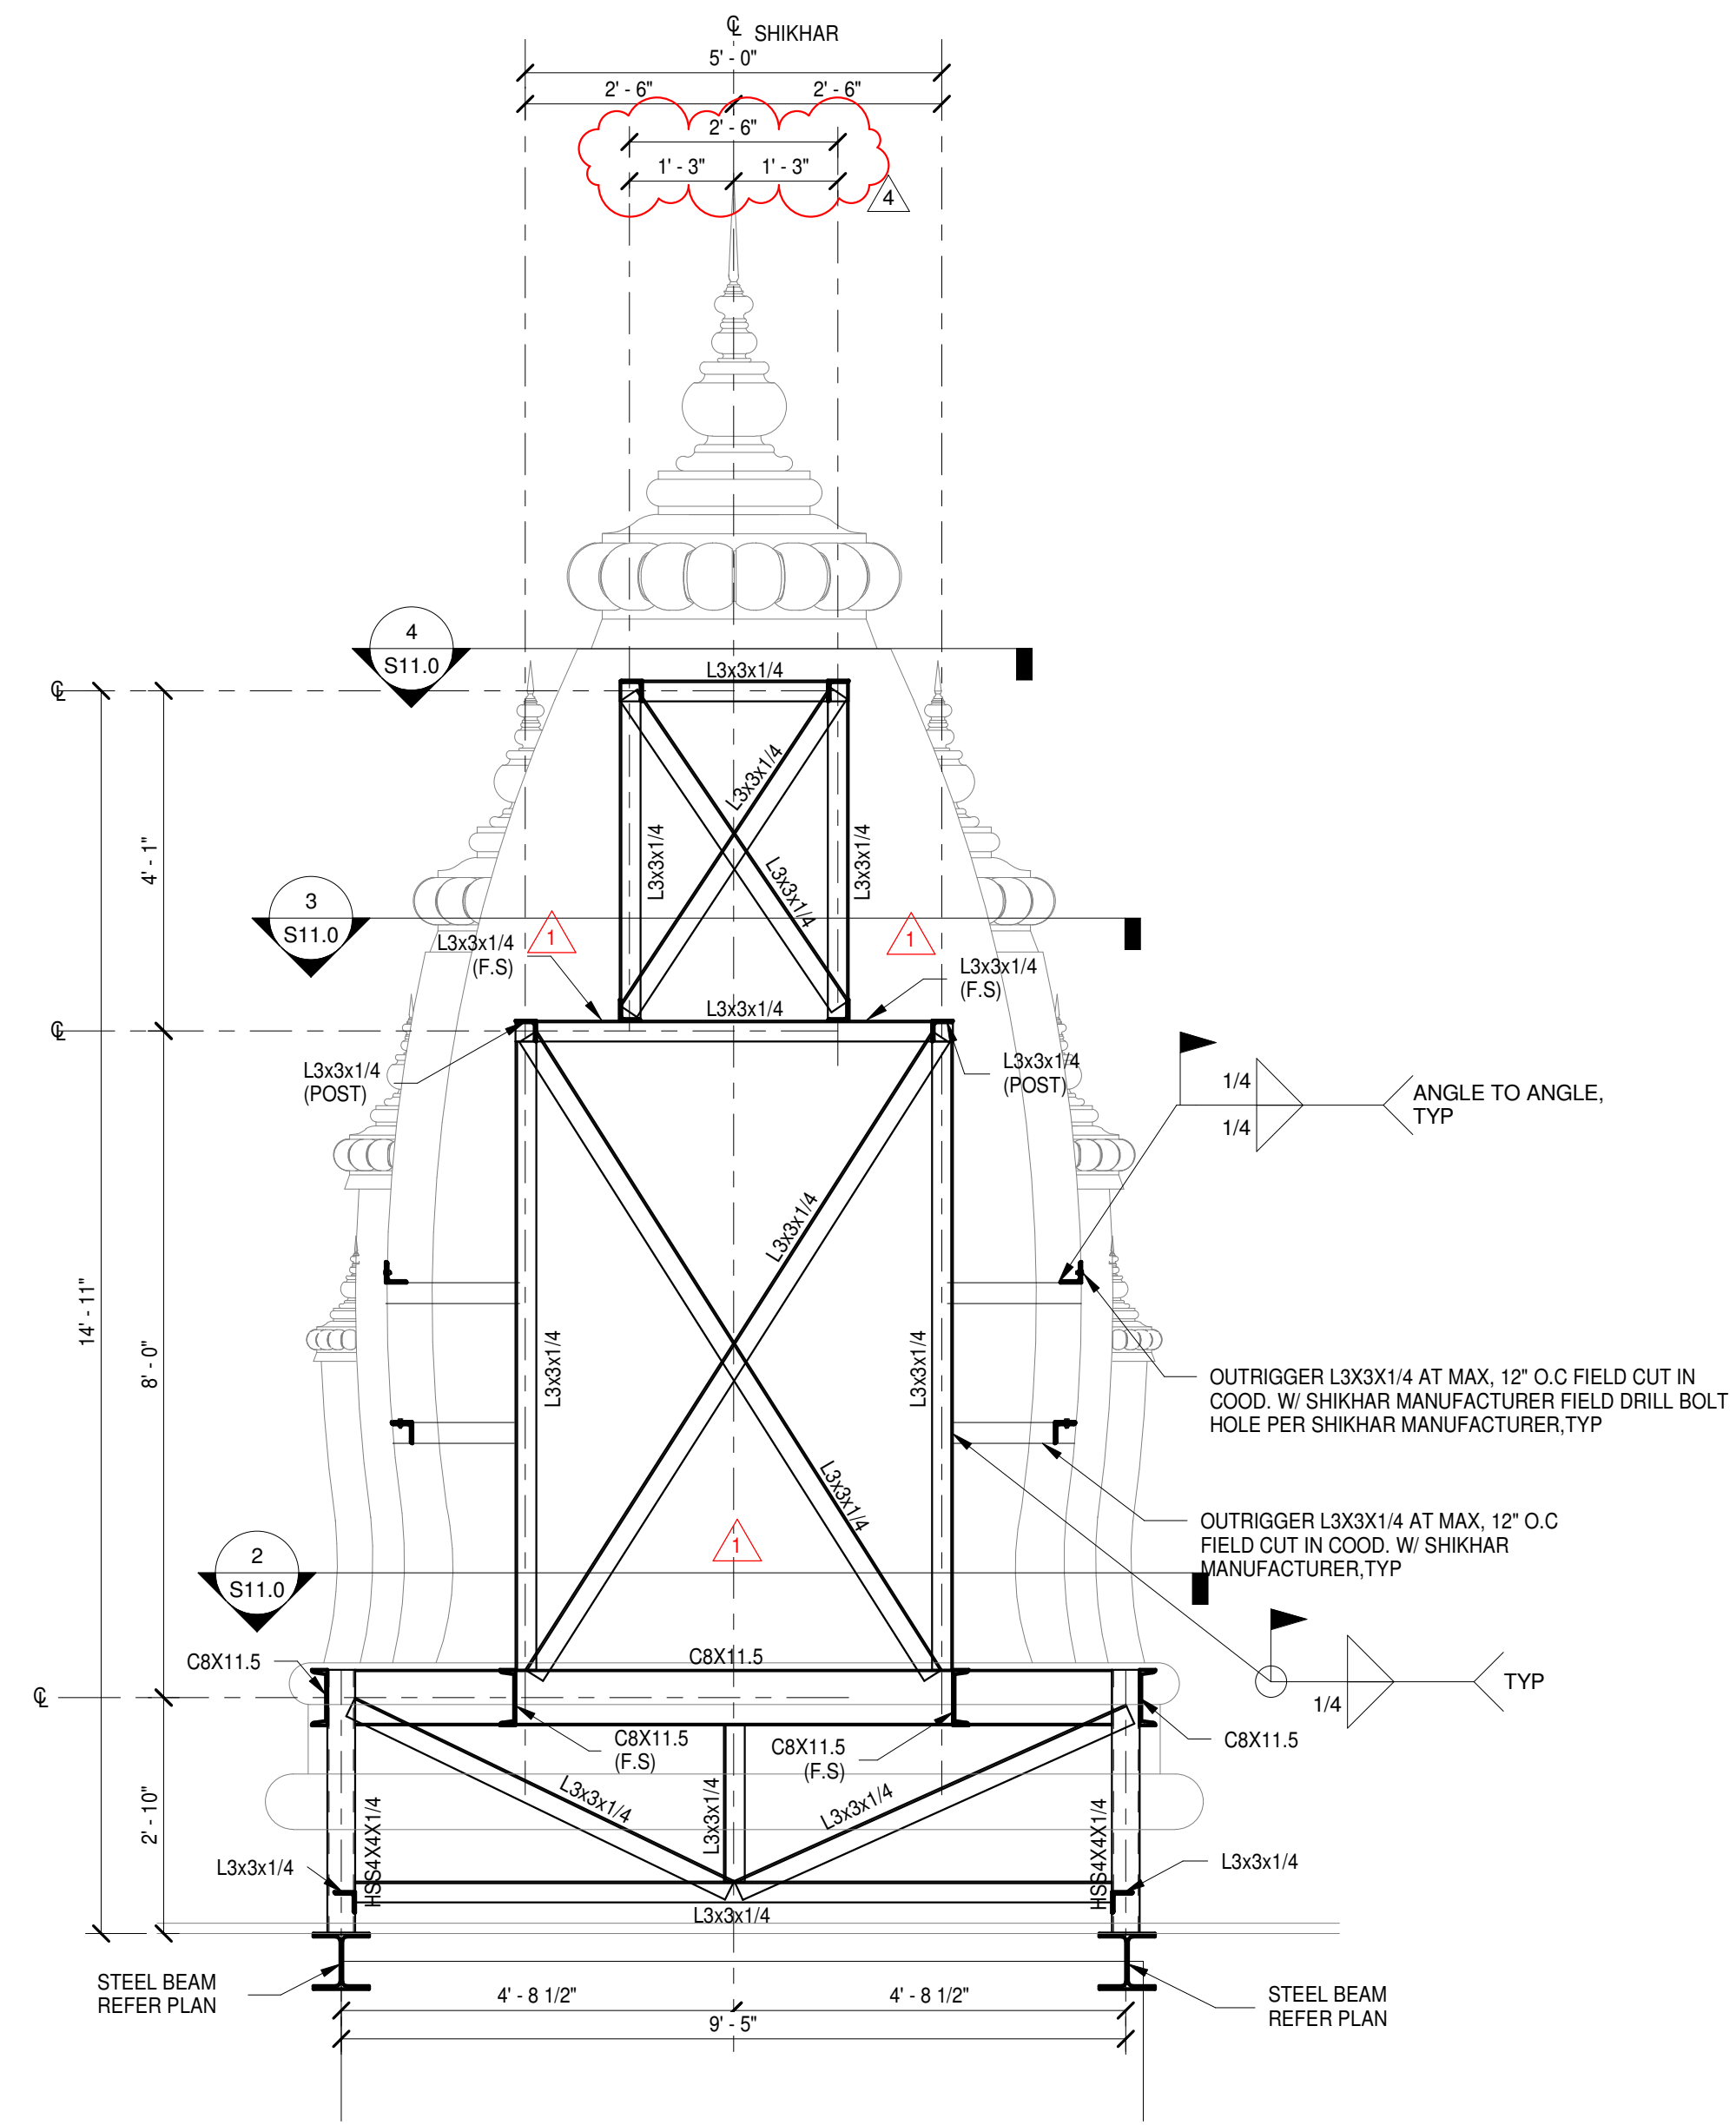


1 SMALL SHIKHAR FRAMING ELEVATION
S11.0 1/2" = 1'-0"



PROJECT
RADHA KRISHNA TEMPLE
Owner
ALLEN TEXAS

JOB NUMBER
16DLS003
ISSUE DATE
04-22-2016
DRAWN BY
SDB
DESIGNED BY
NAV

REVISIONS	
1	ADDENDUM NO. 1 05-11-2016
2	ADDENDUM NO. 4 09-15-2016

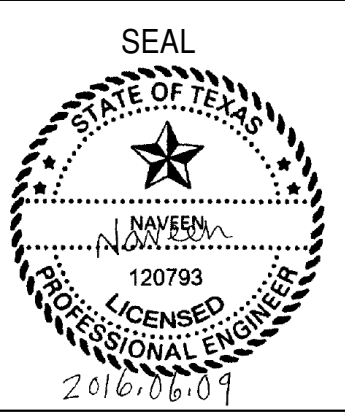

SHEET NUMBER
S11.0

SMALL SHIKHAR STEEL FRAMING PLANS & ELEVATION