


alaskaplans

BUILDING DESIGN

www.ALASKAPLANS.com

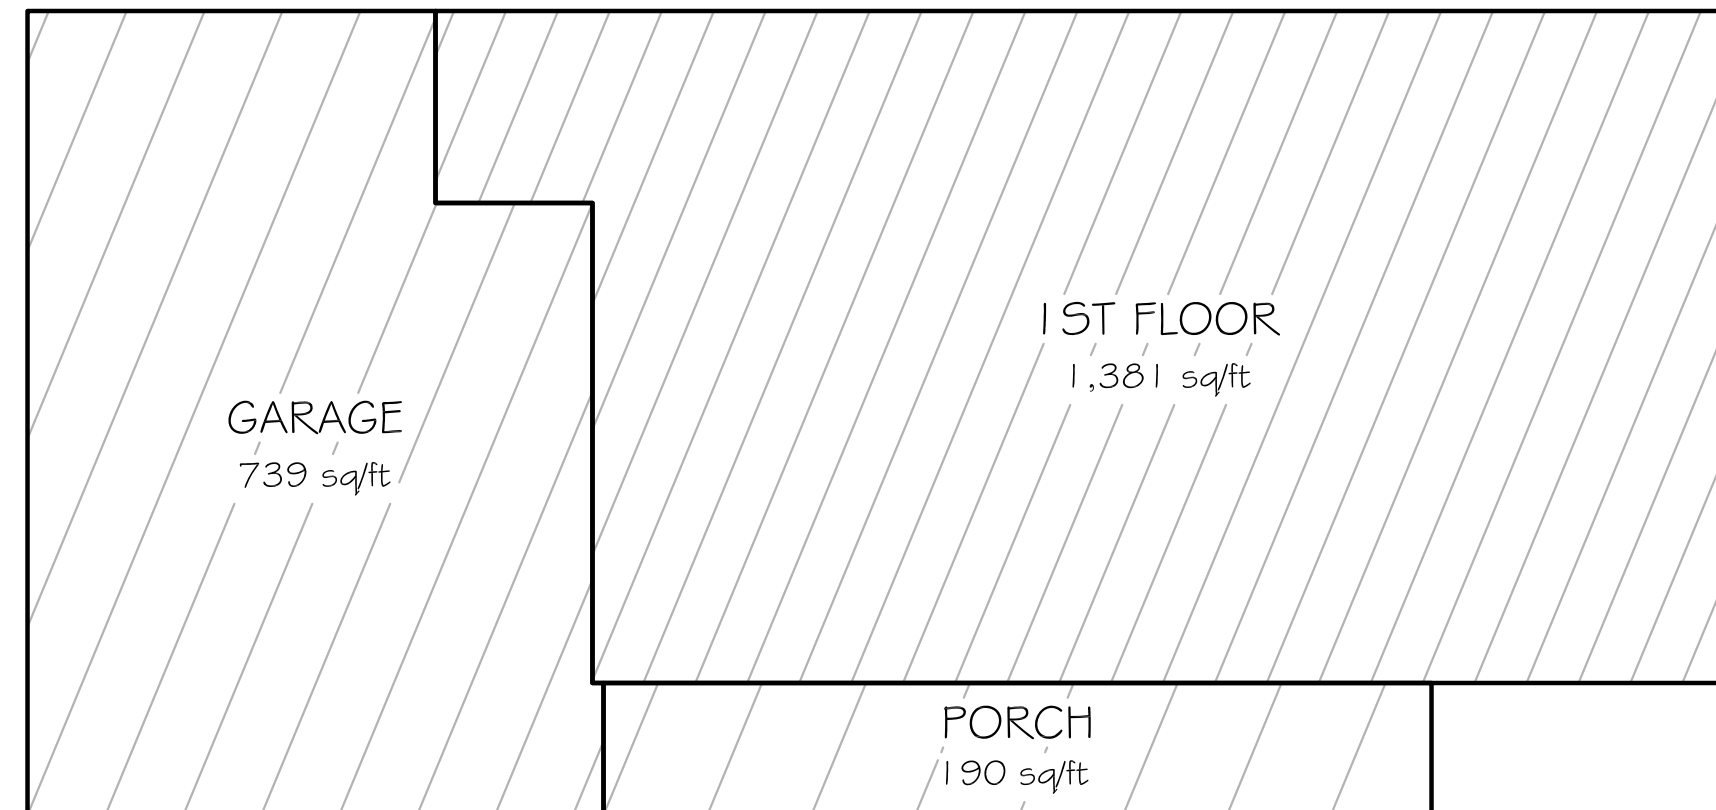

PRIDE - QUALITY - CRAFTSMANSHIP

907 841-7992

Snogoose

DRAWN FOR
Helton Construction
APRIL, 2014



WEST ELEVATION
(PREVIEW)

DRAWING INDEX

- A1 - FLOOR PLAN
- A2 - FRONT ELEVATION
- REAR ELEVATION
- A3 - RIGHT ELEVATION
- LEFT ELEVATION
- S1 - FOUNDATION PLAN
- S2 - FLOOR FRAMING PLAN
- S3 - ROOF PLAN
- BUILDING SECTION

!!! COPYRIGHT NOTICE !!!
All building plans are protected by copyright. Reproduction of these plans, either in whole or in part, including any form and/or preparation of derivative works thereof, for any reason without documented permission is strictly prohibited. The purchase of a set of building plans in no way transfers any copyright or other ownership interest in it to the buyer except for a limited license to use that set of plans for the construction of one building located at the site address and/or legal description specifically identified on the drawings. Although further use may be granted to the original buyer for the construction of additional buildings, to avoid any copyright license infringement, permission for further use must be granted each time, and a new site address and/or legal description must be provided. This process is easily completed through the submission of an Original Buyer Re-Use Form @ www.alaskaplans.com, or by contacting Alaska Plans, Inc. directly and obtaining permission for additional use.
A buyer that receives a PDF file for the purpose of making copies should note that, because blueprints are copyrighted, making photocopies from them is illegal.
Copyright and licensing of building plans for construction exist to protect all parties. Copyright respects and supports the intellectual property of the original designer. Copyright law has been enforced increasingly in recent years. Willful infringement could cause settlements for statutory damages to \$150,000.00 plus attorney fees, damages, and loss of profits.

© 2014 Alaska Plans Inc.

REV.	DATE	DESCRIPTION	APP.
1	4-17-14	ISSUED FOR REVIEW	JMR
2	4-28-14	ISSUED FOR CONSTRUCTION	JMR
-	-	-	-
-	-	-	-

DRAWN BY:	JMR
CHECKED BY:	ARR
PAGE NO:	1 of 7
SHEET NUMBER:	00

ORIGINAL PAPER SIZE: 24' x 36'

