


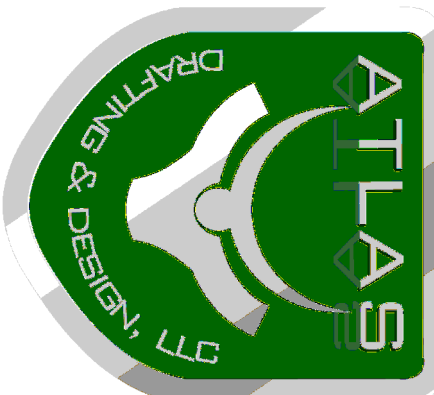

5755 BOEING DRIVE
LOVELAND, CO 80538
P: 970.237.2396
F: 970.203.9212

REVISIONS	NO.

PROJECT:PROJECT NAME
LOCATION:CITY, STATE
GENERAL CONTRACTOR:COMPANY NAME
ARCHITECT:COMPANY NAME


YOUR LOGO

ADDRESS
CITY, STATE, ZIP
PHONE
FAX



DATE:	DATE
SCALE:	NTS
DRAWN BY:	JAE

BP2 - SECOND FLOOR PLAN

A103

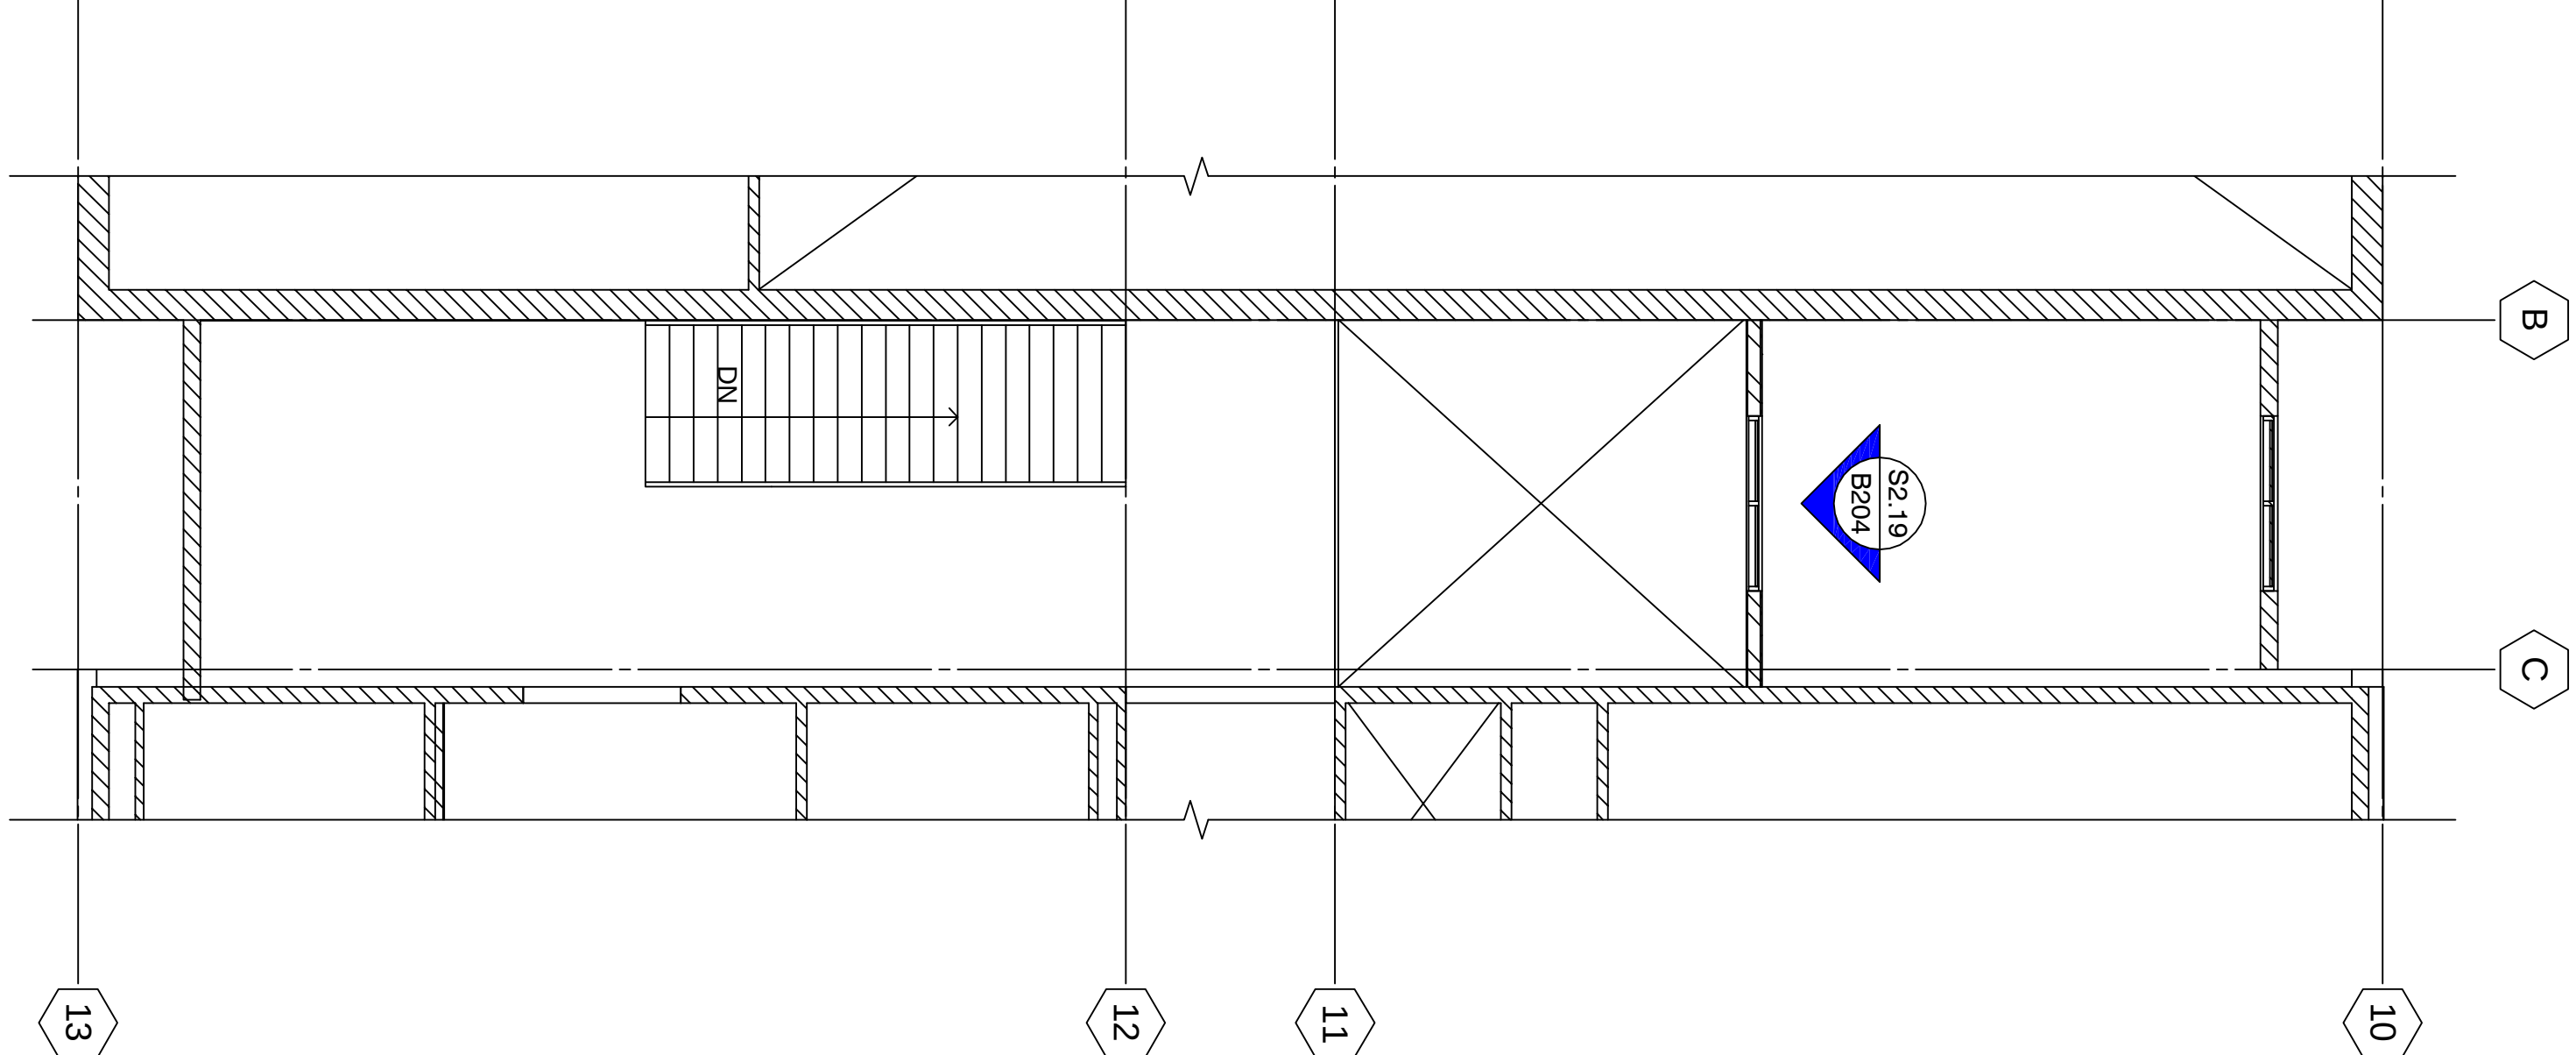

2 SECOND FLOOR PLAN - SECURITY VESTIBULE
WINDOW REFERENCE USE ONLY, DO NOT SCALE

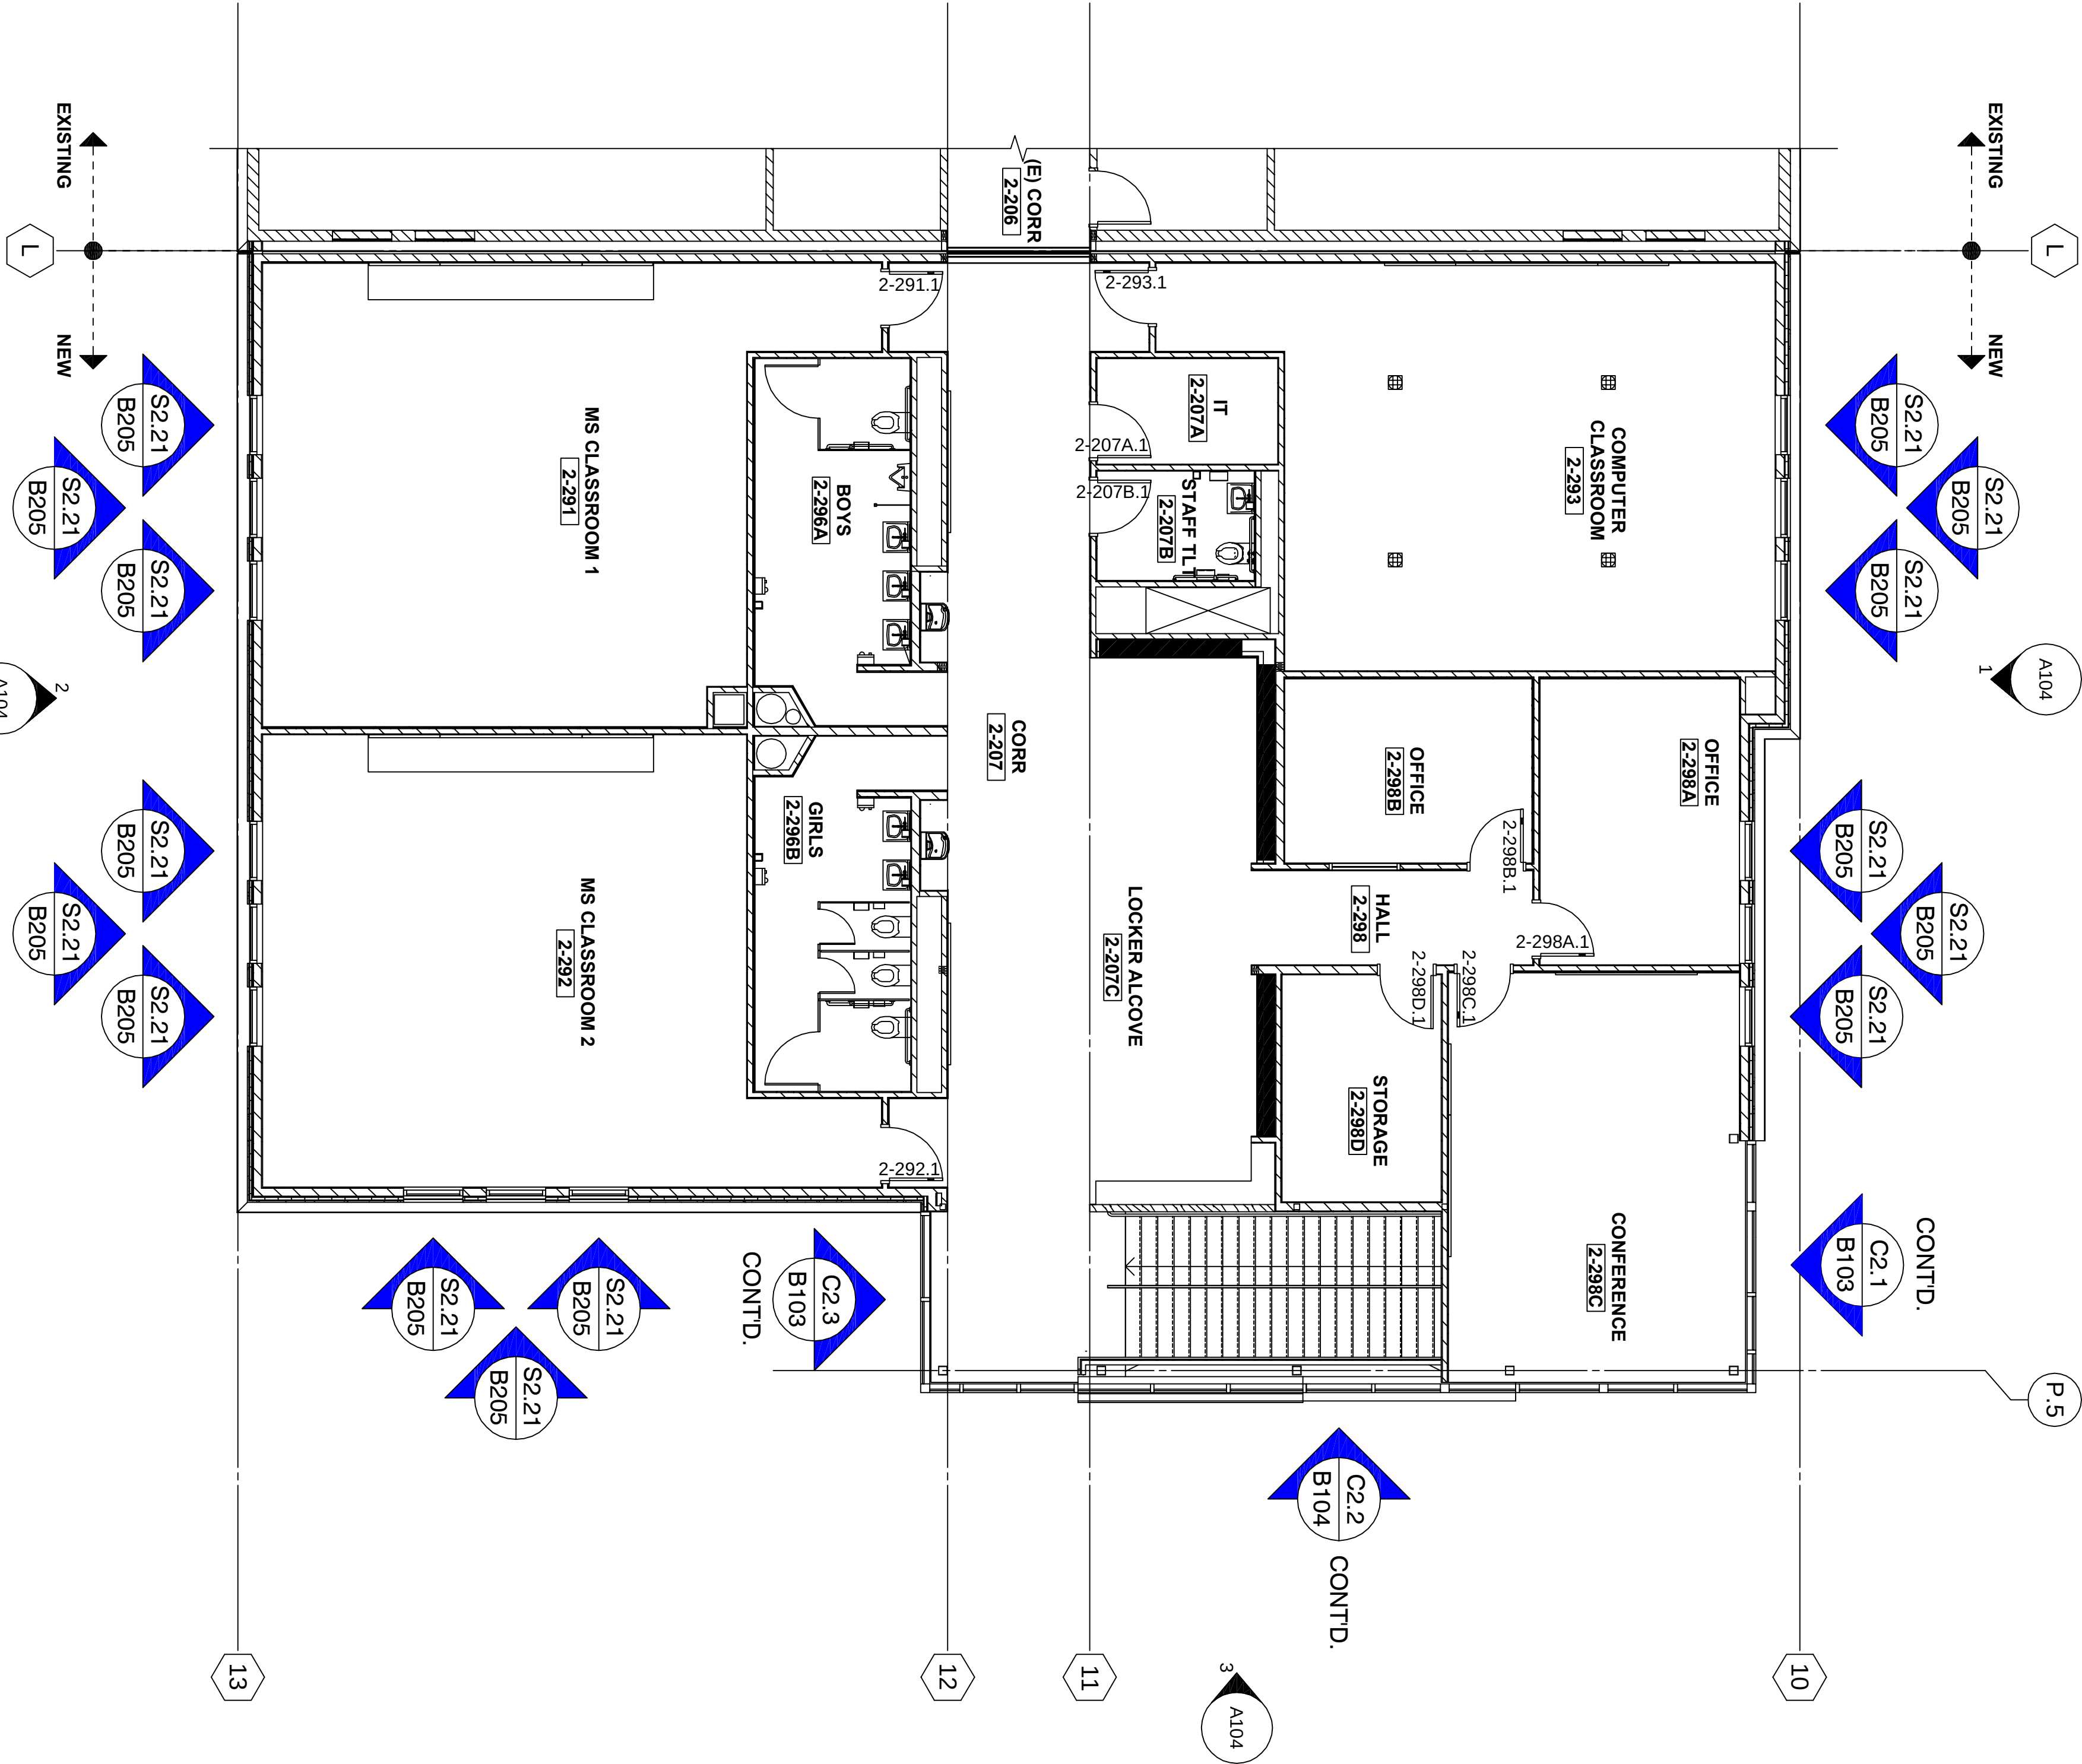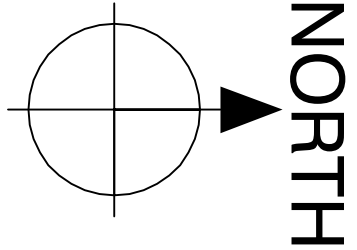

1 SECOND FLOOR PLAN - MIDDLE SCHOOL
WINDOW REFERENCE USE ONLY, DO NOT SCALE

