

REVISIONS	NO.

PROJECT:PROJECT NAME
LOCATION:CITY, STATE
GENERAL CONTRACTOR:COMPANY NAME
ARCHITECT:COMPANY NAME

YOUR LOGO

ADDRESS
CITY, STATE, ZIP
PHONE
FAX


DATE:	DATE
SCALE:	1/2" = 1'
DRAWN BY:	JAE

STOREFRONT ELEVATIONS

SHEET
B203


STOREFRONT TYPE		TUBELITE T14000 STOREFRONT-CENTER GLAZE
S1.18		
SCALE: 1/2" = 1'	PROFILE: 2" X 4 1/2" FINISH: CLEAR ANODIZED(CI) 2 THUS	

***NOTE: USED IN AN INTERIOR APPLICATION.
BID PACK #3

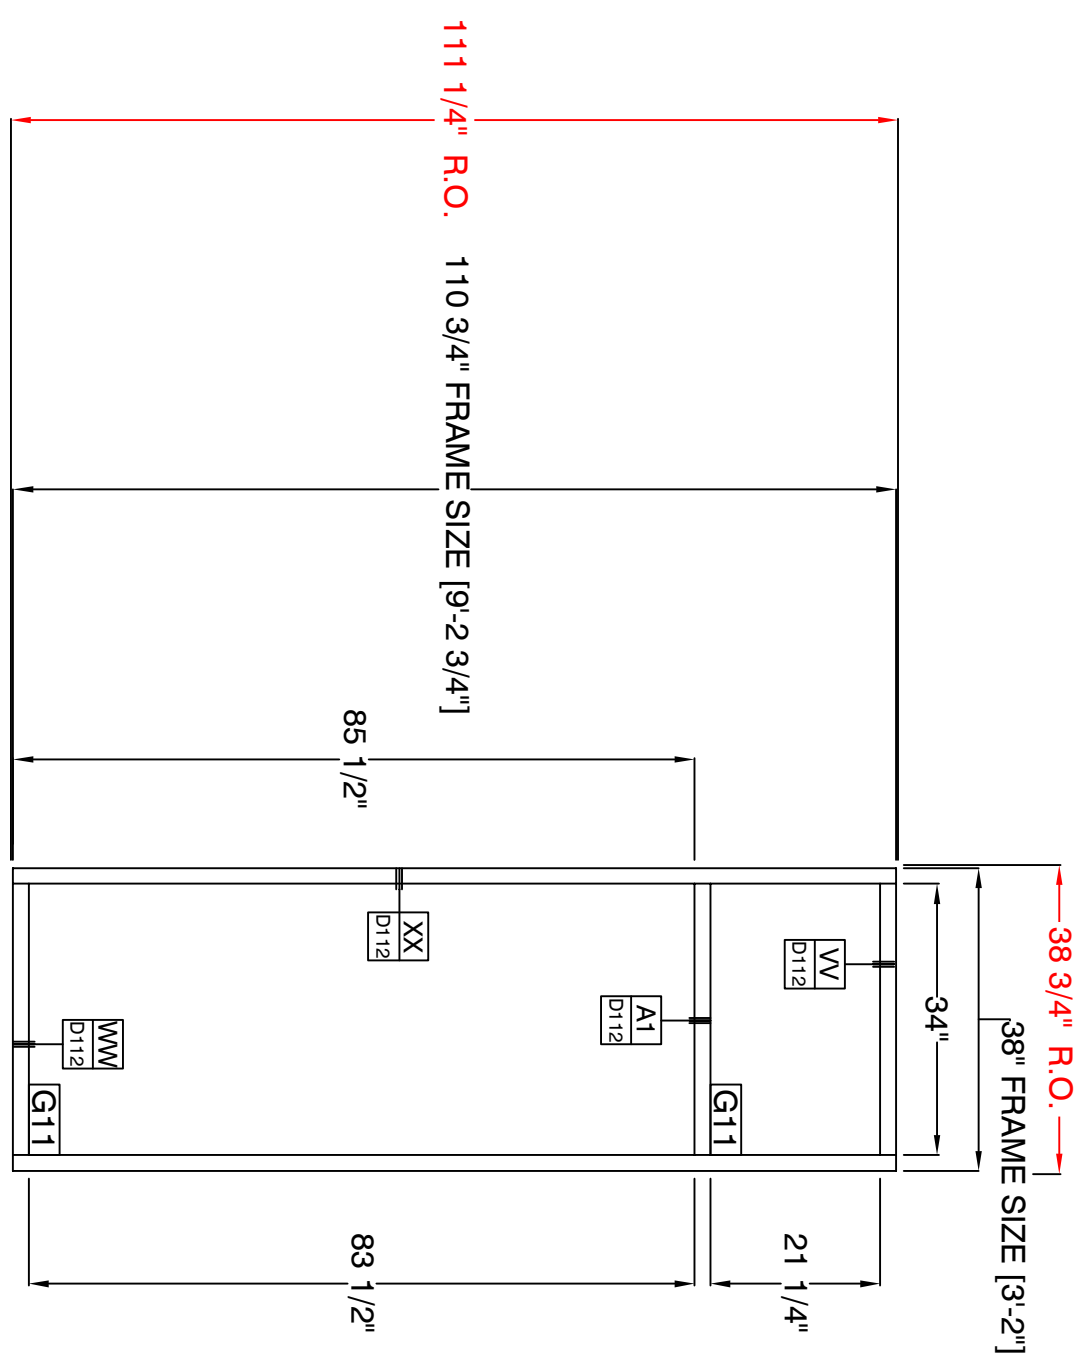


STOREFRONT TYPE		TUBELITE T14000 STOREFRONT-CENTER GLAZE	
S1.19			
SCALE: 1/2" = 1'	PROFILE: 2" X 4 1/2"	FINISH: CLEAR ANODIZED(CI)	1 THUS

*** NOTE: USED IN AN INTERIOR APPLICATION ***
BID PACK #3

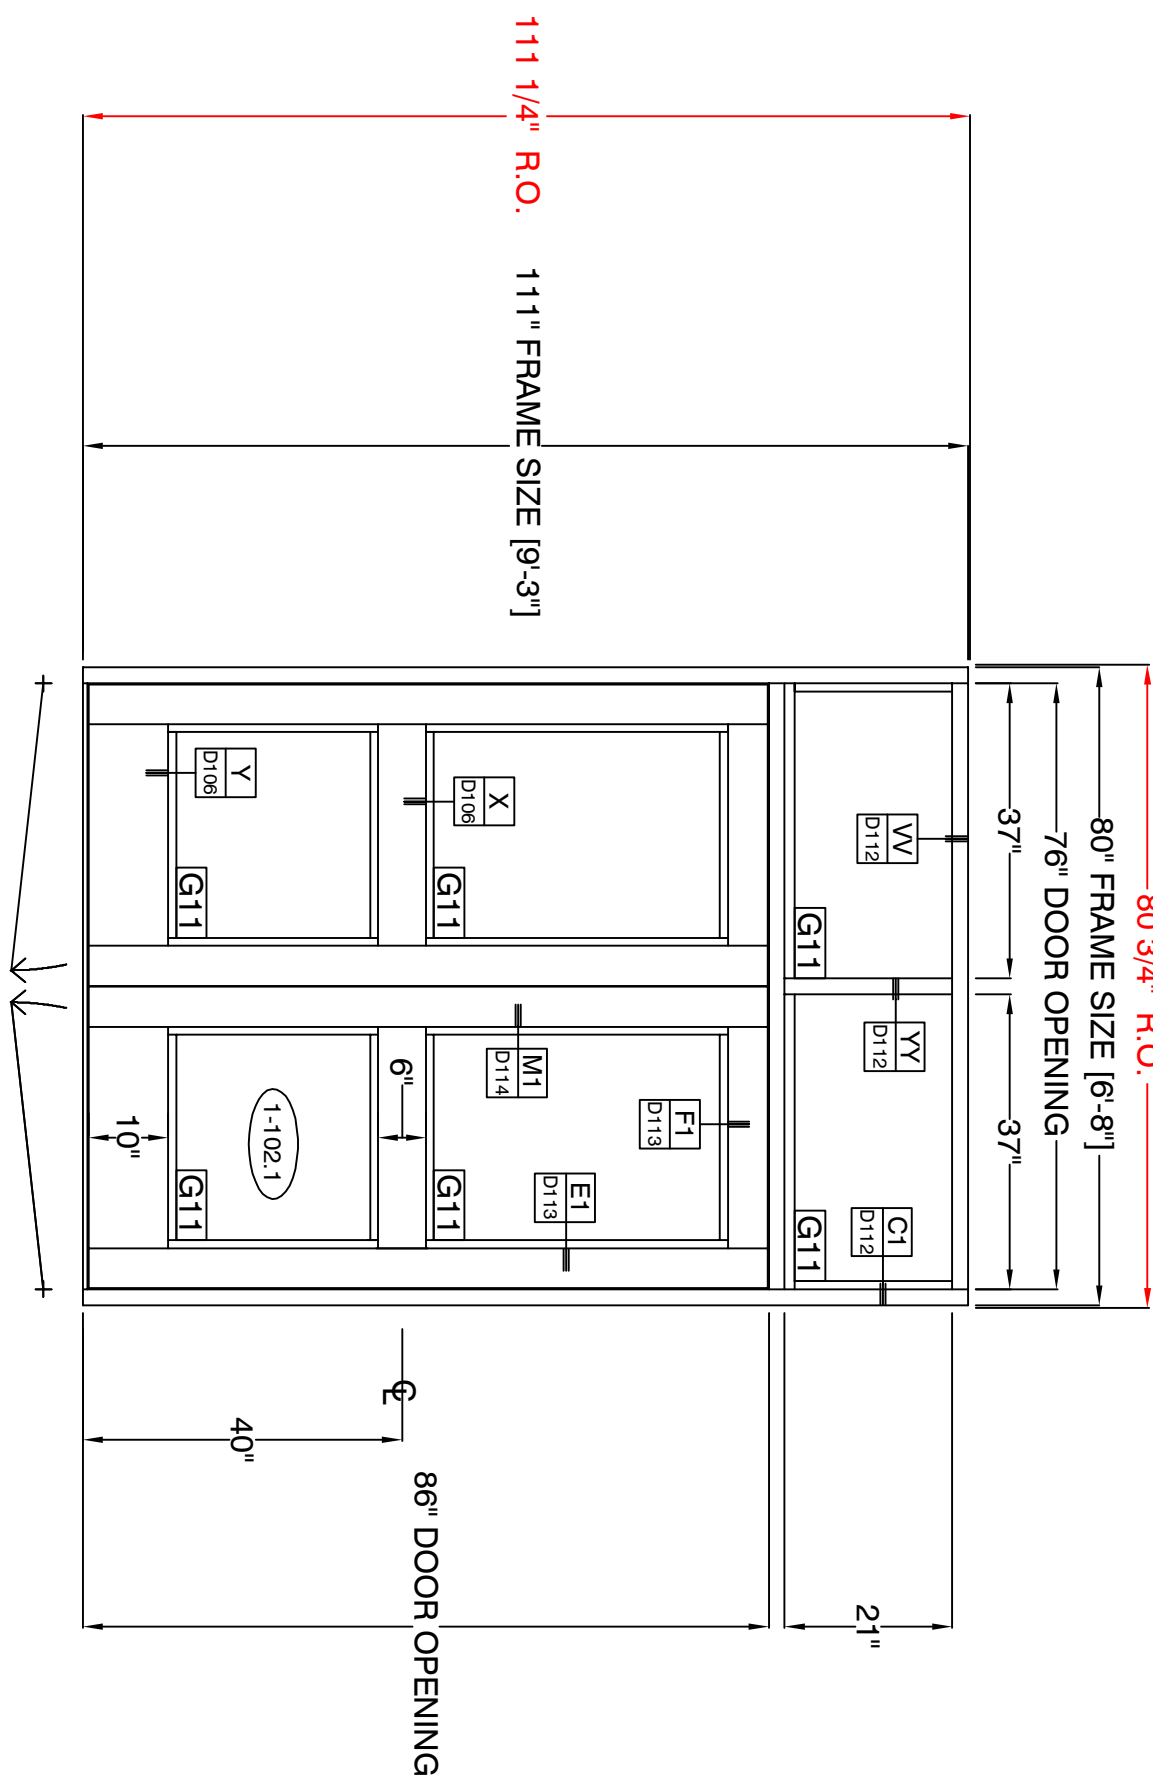


STOREFRONT TYPE:		TUBELITE T14000 STOREFRONT-CENTER GLAZE
S1.20	PROFILE: 2" X 4 1/2"	FINISH: CLEAR ANODIZED(C1)
SCALE: 1/2" = 1'		1 THUS

NOTE: USED IN AN INTERIOR APPLICATION
 BID PACK #3

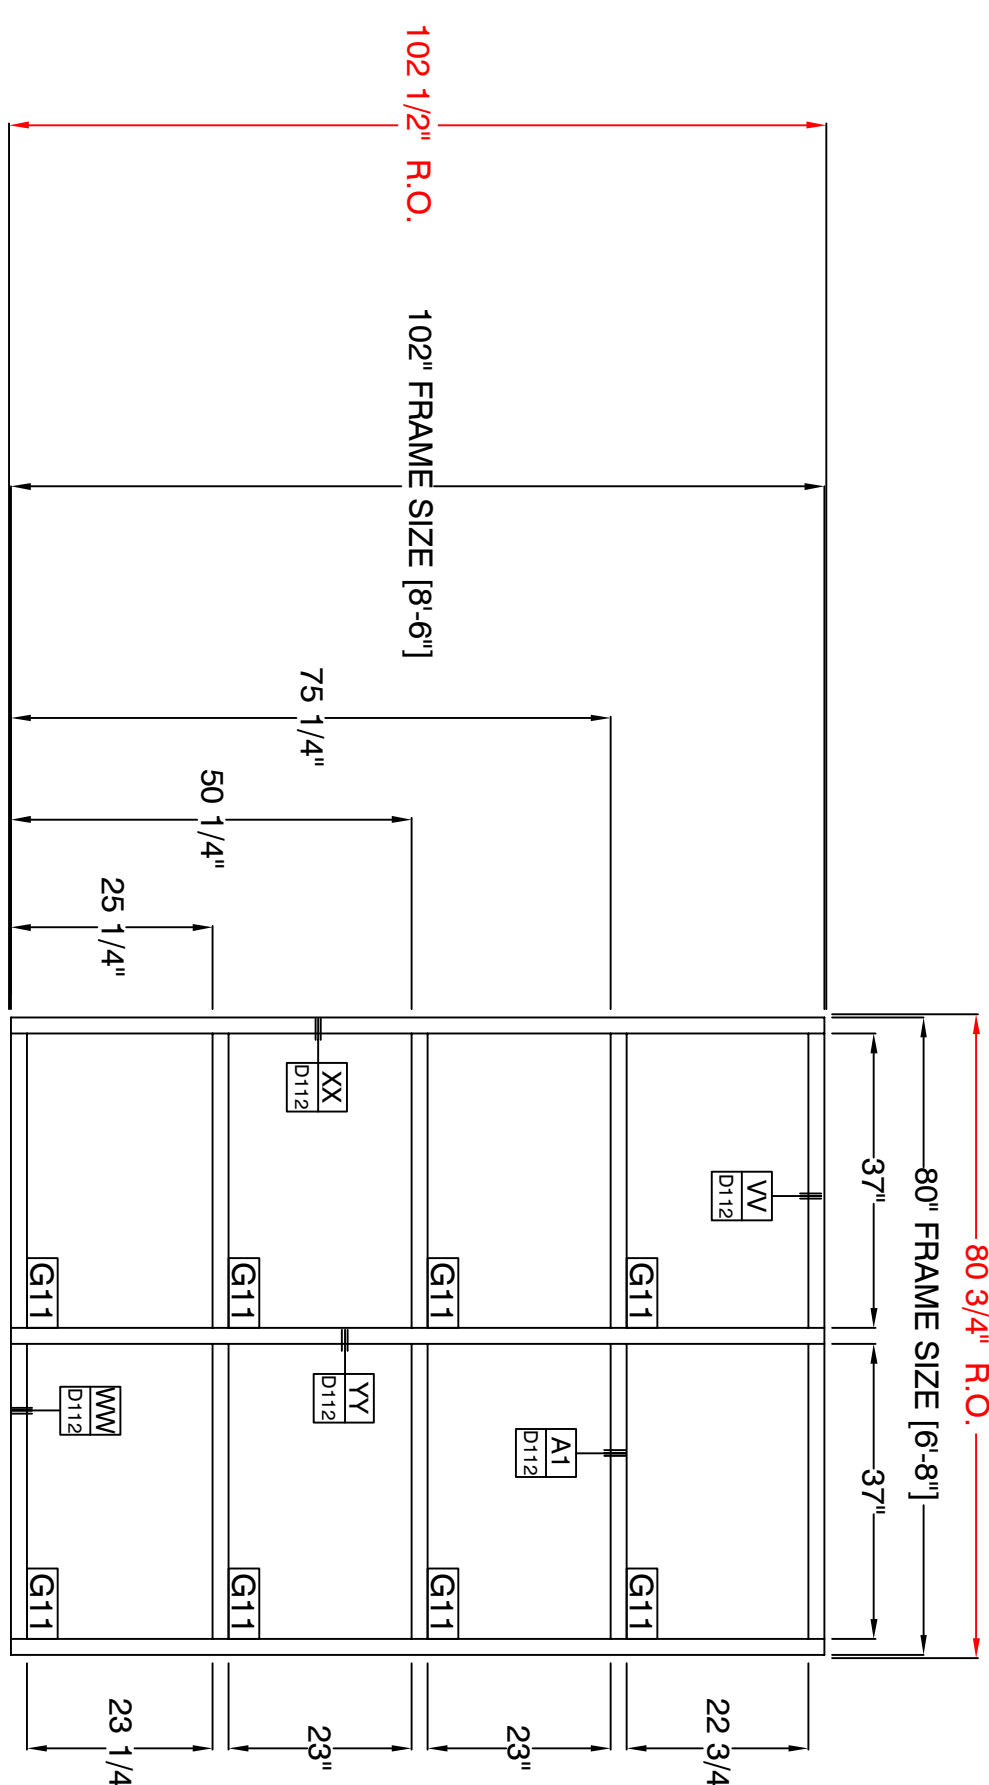


STOREFRONT TYPE			TUBELITE E4500 STOREFRONT-CENTER GLAZE
S1.21			
PROFILE:	FINISH:	4 THUS	
SCALE: 1/2" = 1'	1 3/4" X 4 1/2"	CLEAR ANODIZED(C1)	

BID PACK #3

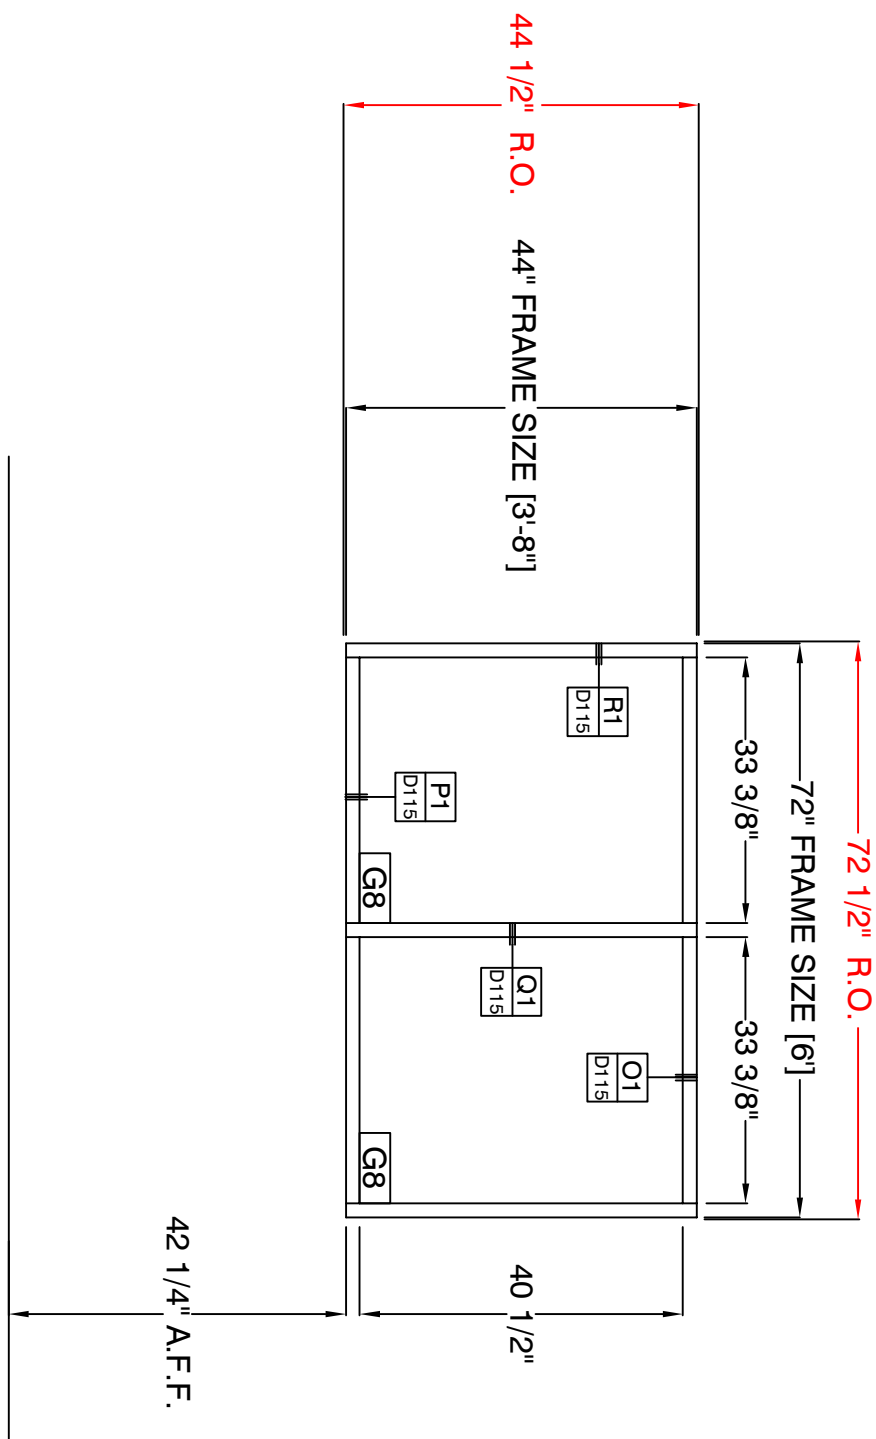


STOREFRONT TYPE		TUBELITE T14000 STOREFRONT-CENTER GLAZE	
S1.22		PROFILE:	FINISH:
SCALE: 1/2" = 1'		2" X 4 1/2"	1 THUS
		CLEAR ANODIZED(C1)	

***NOTE: USED IN AN INTERIOR APPLICATION
BID PACK #3

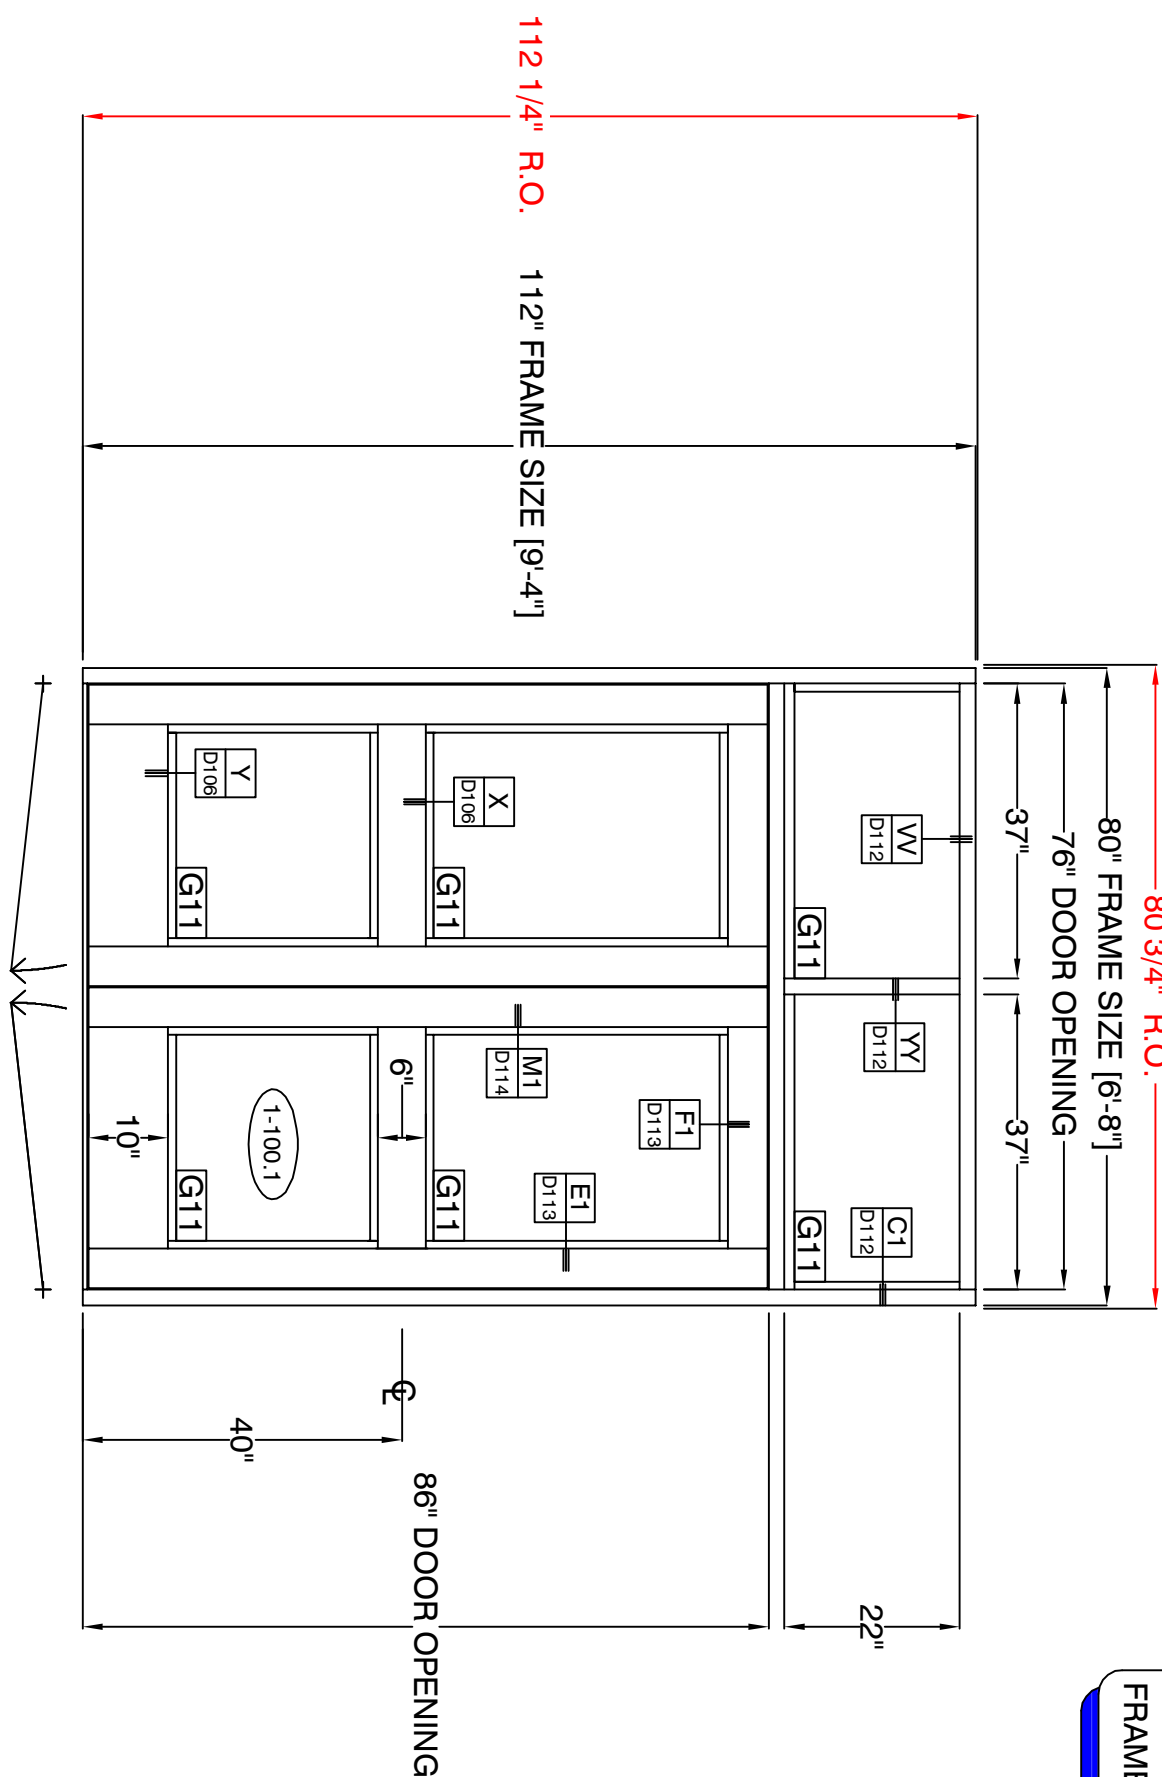

STOREFRONT TYPE		TUBELITE E4500 STOREFRONT-CENTER GLAZE	
S1.23			
PROFILE: SCALE: 1/2" = 1'	FINISH: CLEAR ANODIZED(C1)	5 THUS	

BID PACK #3

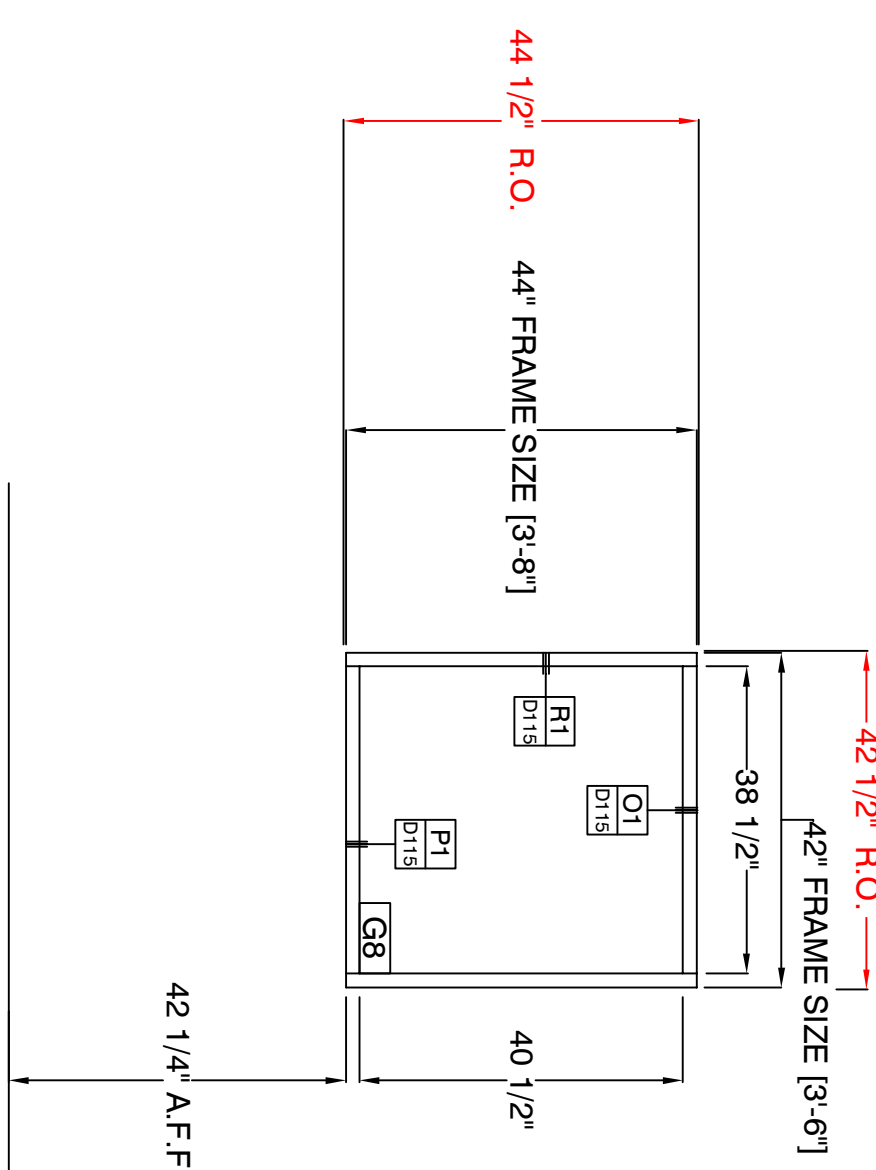

GLASS SCHEDULE				***NOTE: ALL GLASS TO BE TEMPERED							
G1	OB: 1/4" PPG SOLARBAN R100 ON PACIFICA LOW-E #2 AS: 1/2" AIRSPACE W/ BLACK ALUMINUM SPACER IB: 1/4" CLEAR	G3	OB: 1/4" PPG SOLARBAN 60 ON PACIFICA LOW-E #2 AS: 1/2" AIRSPACE W/ BLACK ALUMINUM SPACER IB: 1/4" CLEAR ACID-ETCHED #3	G5	OB: 1/4" PPG SOLARBAN Z50 LOW-E #2 AS: 1/2" AIRSPACE W/ BLACK ALUMINUM SPACER IB: 1/4" CLEAR	G7	OB: 1/4" PPG SOLARBAN 60 ON PACIFICA LOW-E #2 AS: 1/2" AIRSPACE W/ BLACK ALUMINUM SPACER IB: 1/4" CLEAR	G10	OB: 5/16" LAMINATE - 1/8" CLEAR - 0.060" CLEAR PVB - 1/8" CLEAR		
G2	OB: 1/4" PPG SOLARBAN 60 ON CLEAR LOW-E #2 AS: 1/2" AIRSPACE W/ BLACK ALUMINUM SPACER IB: 1/4" CLEAR	G4	OB: 1/4" PPG PACIFICA HIGH PERFORMANCE TINT AS: 1/2" AIRSPACE W/ BLACK ALUMINUM SPACER IB: 1/4" CLEAR W/ WARM GRAY OPACI-COAT #4	G6	OB: 1/4" PPG PACIFICA HIGH PERFORMANCE TINT AS: 1/2" AIRSPACE W/ BLACK ALUMINUM SPACER IB: 1/4" CLEAR ACID-ETCHED #3	G8	1/4" CLEAR TEMPERED	G9	1/4" CLEAR ACID ETCHED #2 TEMPERED	G11	OB: 1/4" CLEAR AS: 1/2" AIRSPACE W/ BLACK ALUMINUM SPACER IB: 1/4" CLEAR

***NOTE: ALL GLASS TO BE TEMPERED

ALL OPENINGS TO BE FIELD VERIFIED BEFORE FABRICATION

COMPANY NAME WILL NOT MEASURE OR INSTALL STOREFRONT FRAMES INTO WINDOW OPENINGS THAT ARE NOT PLUMB AND LEVEL.