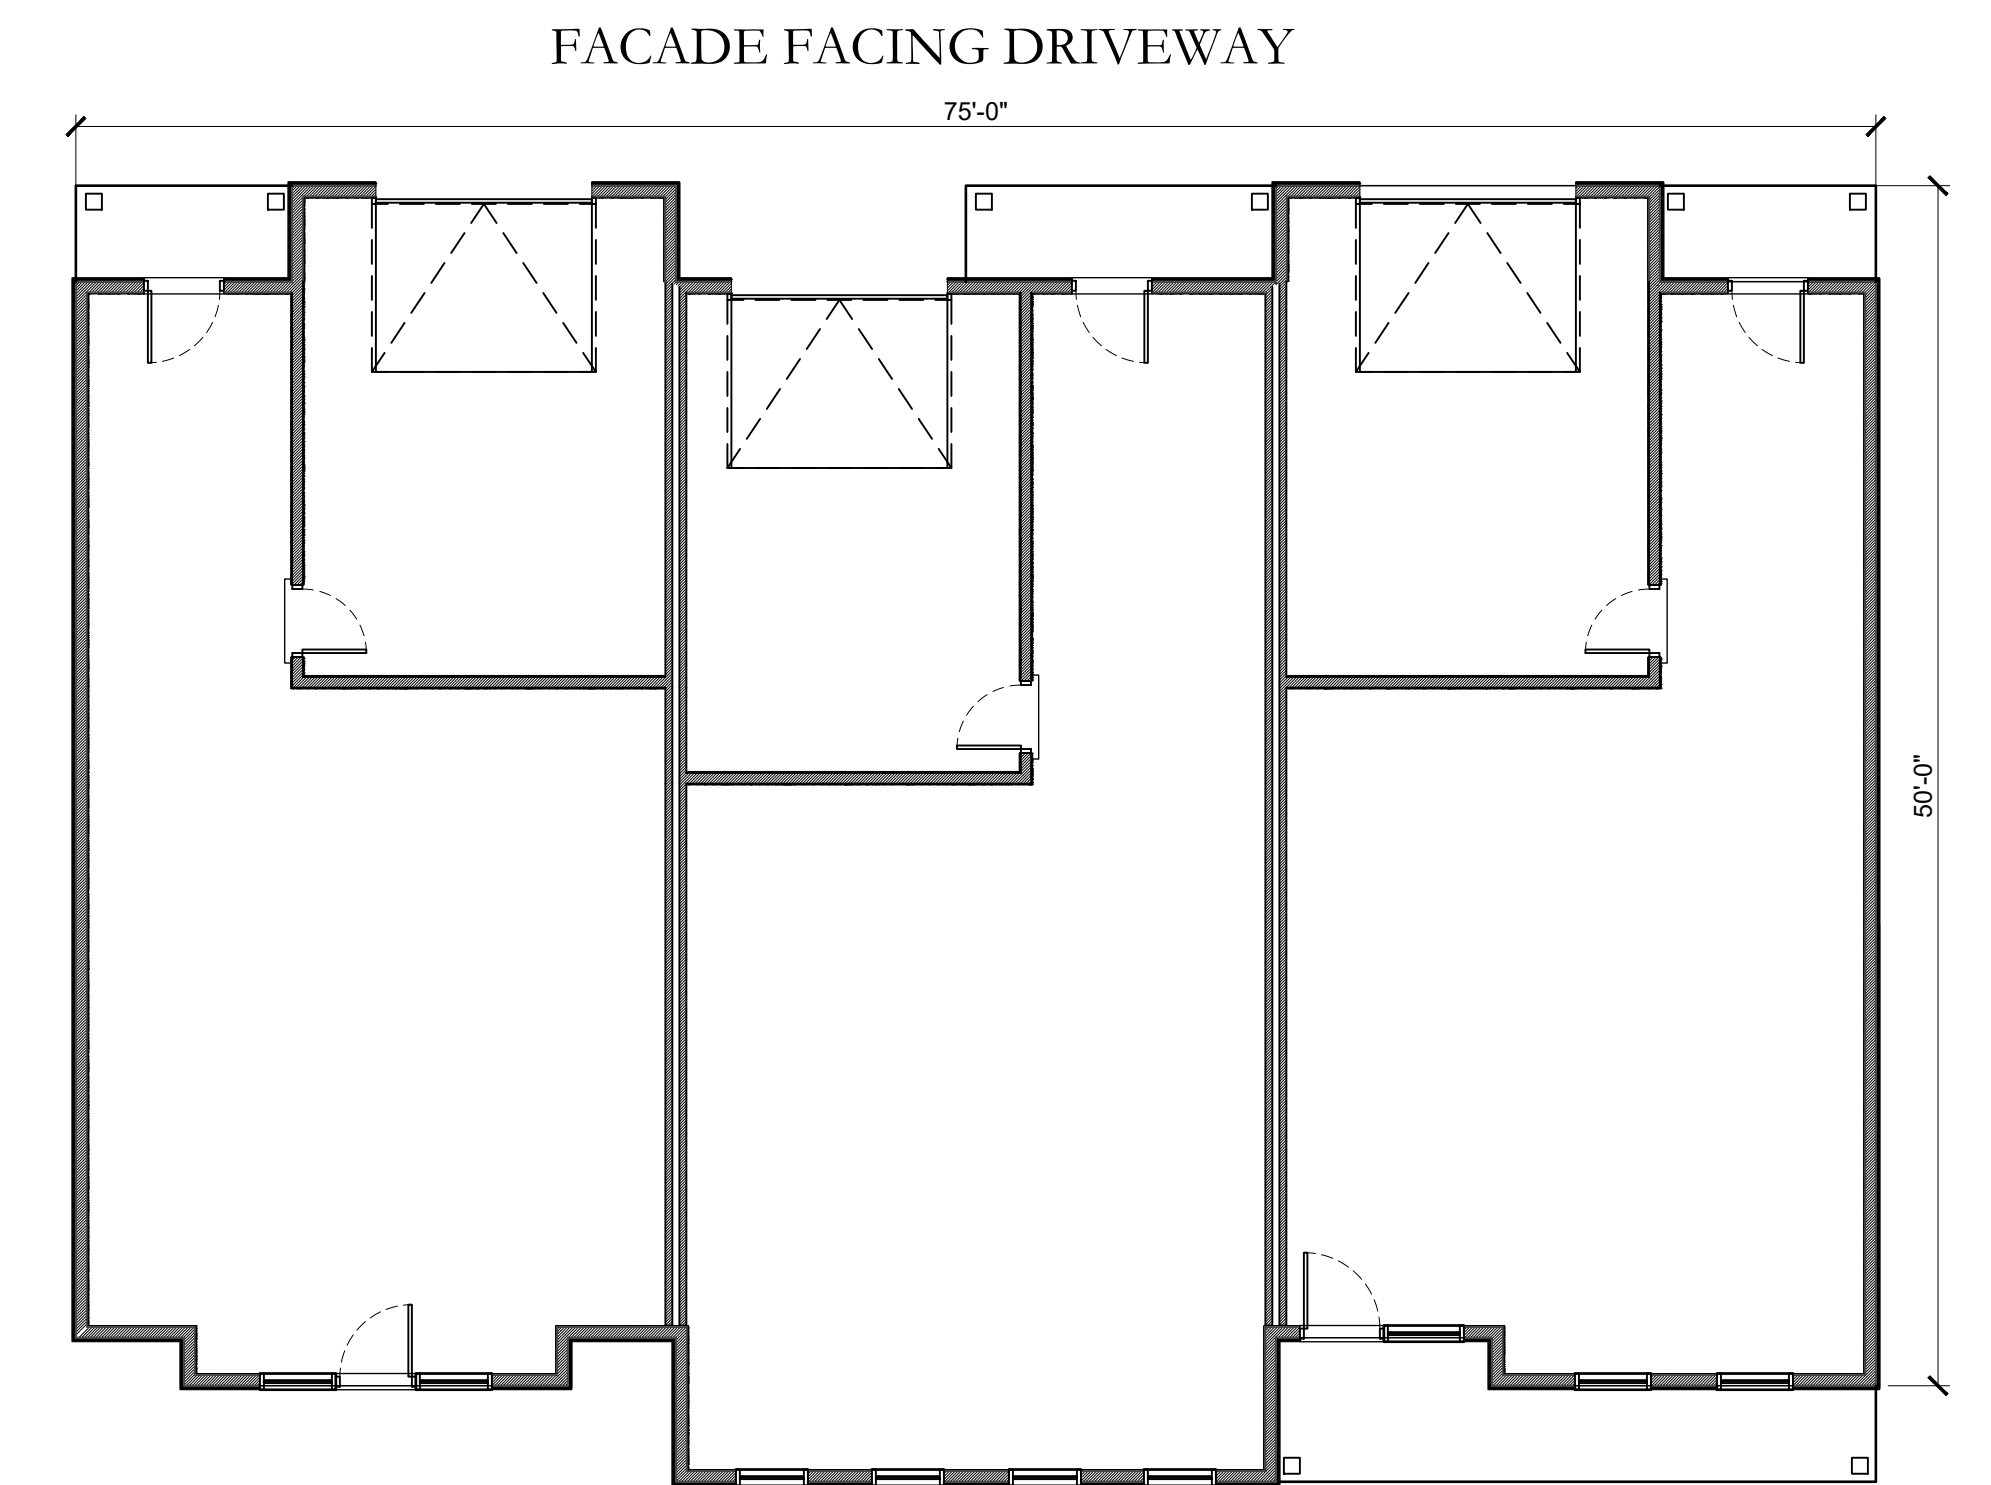




FACADE FACING DRIVEWAY



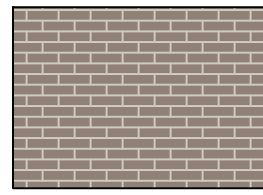
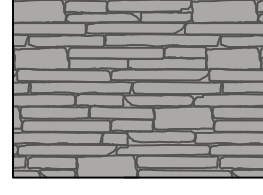

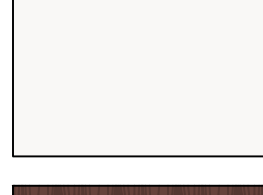
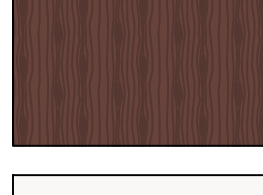
 
 
 
FACADE FACING SIDEWALK

BUILDING OUTLINE



FACADE FACING SIDEWALK

GRAPHIC MATERIAL LEGEND

-  BRICK VENEER
-  STONE VENEER
-  PRECAST LINTEL, SILL, & STONE CAP
-  PAINTED TRIM
-  WOOD DOOR FINISH
-  WINDOW / DOOR FINISH
-  VERTICAL SIDING
-  VERTICAL SIDING

IT IS A VIOLATION OF NEW YORK STATE EDUCATION LAW FOR ANY PERSONS TO ALTER THESE PLANS, SPECIFICATIONS, OR REPORTS IN ANY WAY, UNLESS ACTING UNDER THE DIRECTION OF A LICENSED PROFESSIONAL ENGINEER OR LAND SURVEYOR.

Brian Stokosa, PE	
Revision	
09/27/23	
Project No.	2021-497
	License No. 083970

DAY STOKOSA
ENGINEERING P.C.

3 Van Wyck Lane
Wappingers Falls, New York
(845)-223-3202

Bonavenia Enterprises
Town of Union Vale Dutchess County, New York

SCHMATIC FLOOR PLAN
AND ELEVATIONS

SCALE	DRAWN BY	CHECKED BY	DATE	DRAWING NO.
	BJS	BJS	07/27/23	A100 of 9