
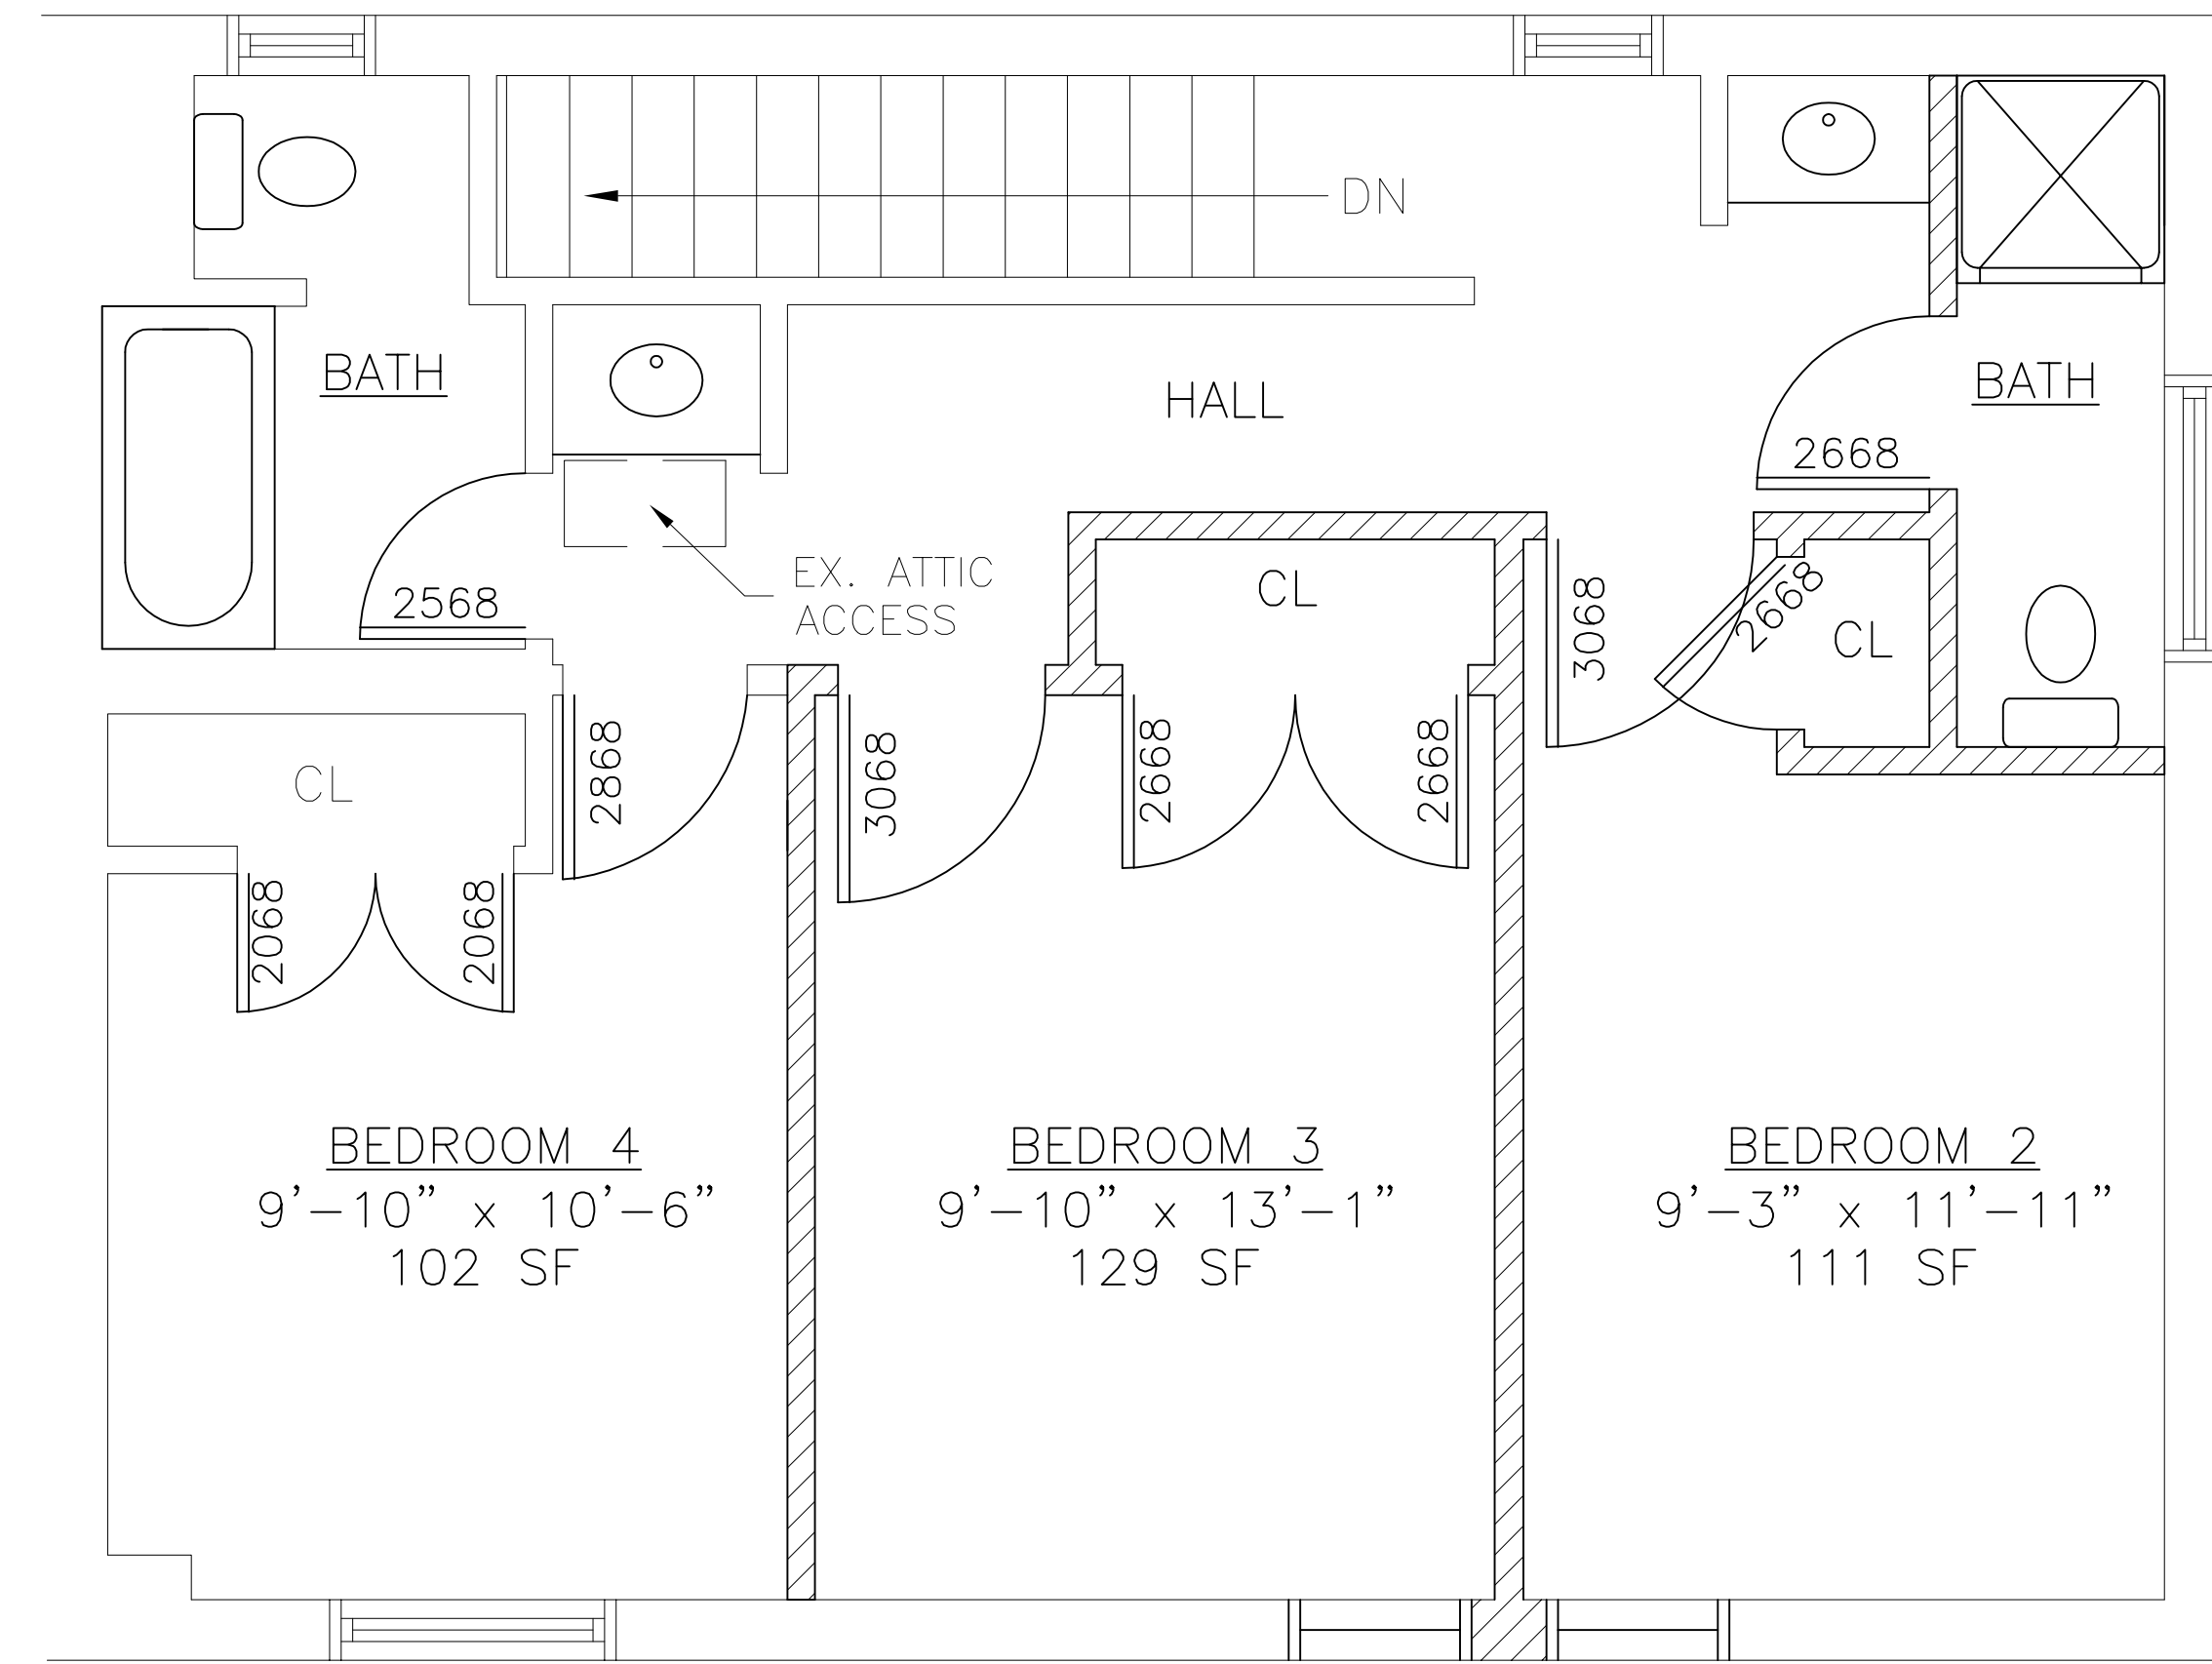
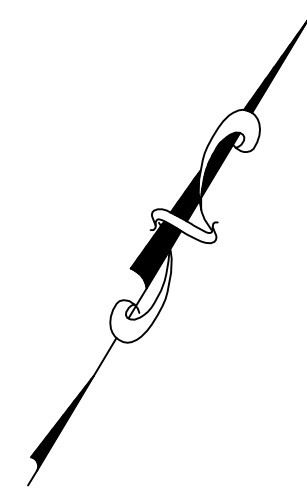


W. PROSPECT AVE.

PROPOSED GROUND FLOOR PLAN
SCALE: 3/8" = 1'-0"

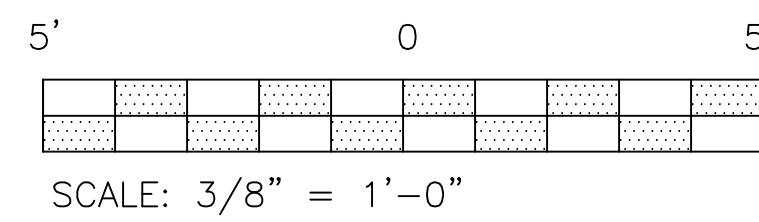

W. PROSPECT AVE.

PROPOSED SECOND FLOOR PLAN
SCALE: 3/8" = 1'-0"

ALBERT A. DROBKA ARCHITECT
P.O. BOX 256
1352 S. ATHERTON ST.
STATE COLLEGE, PA.
(814) 238-0710

PROJECT
165 W. PROSPECT AVE.
STATE COLLEGE, PA 16801

REVISION DATE

SHEET TITLE
PROPOSED
FLOOR PLANS

DATE
09/20/13

SCALE
AS NOTED

DRAWN BY:
HJF

CHECKED BY:
AAD

SHEET NO.

A2

PROJECT #

013-50