



VILLA B

Bluestone Ridge Villas

Castara, Tobago

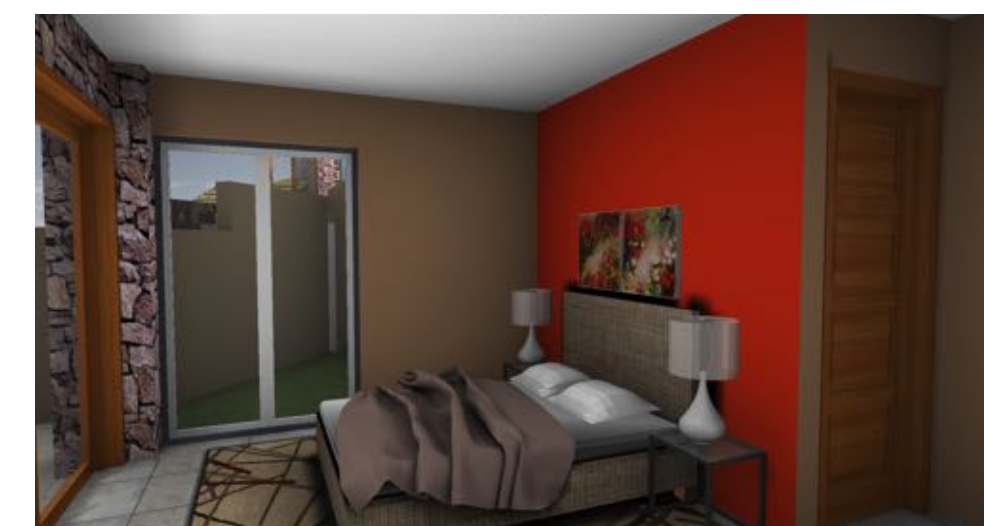


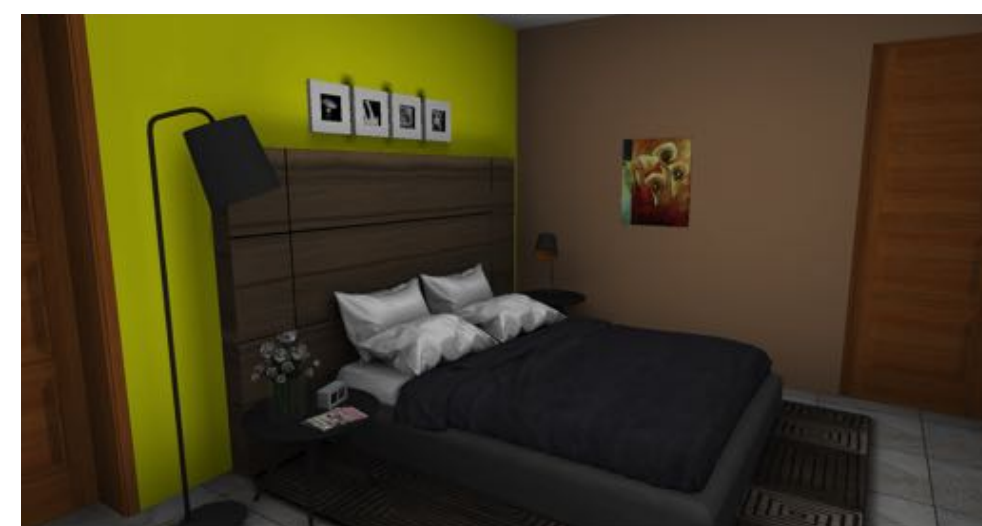

CONSULTANTS:

**BLUESTONE
 RIDGE VILLAS**
 To Design Villas

/Users/NRA/CLT/Document/Office-ADS/Architecture/Working Folder/MT/TTobago/Marion/Villa Designs/Marion/Villa R22.pln Friday, 27 July 2018 12:06 PM | www.nracltd.net
 NRA CONSULTANTS LTD [TM] BY NRA CONSULTANTS LTD | ALL RIGHTS RESERVED

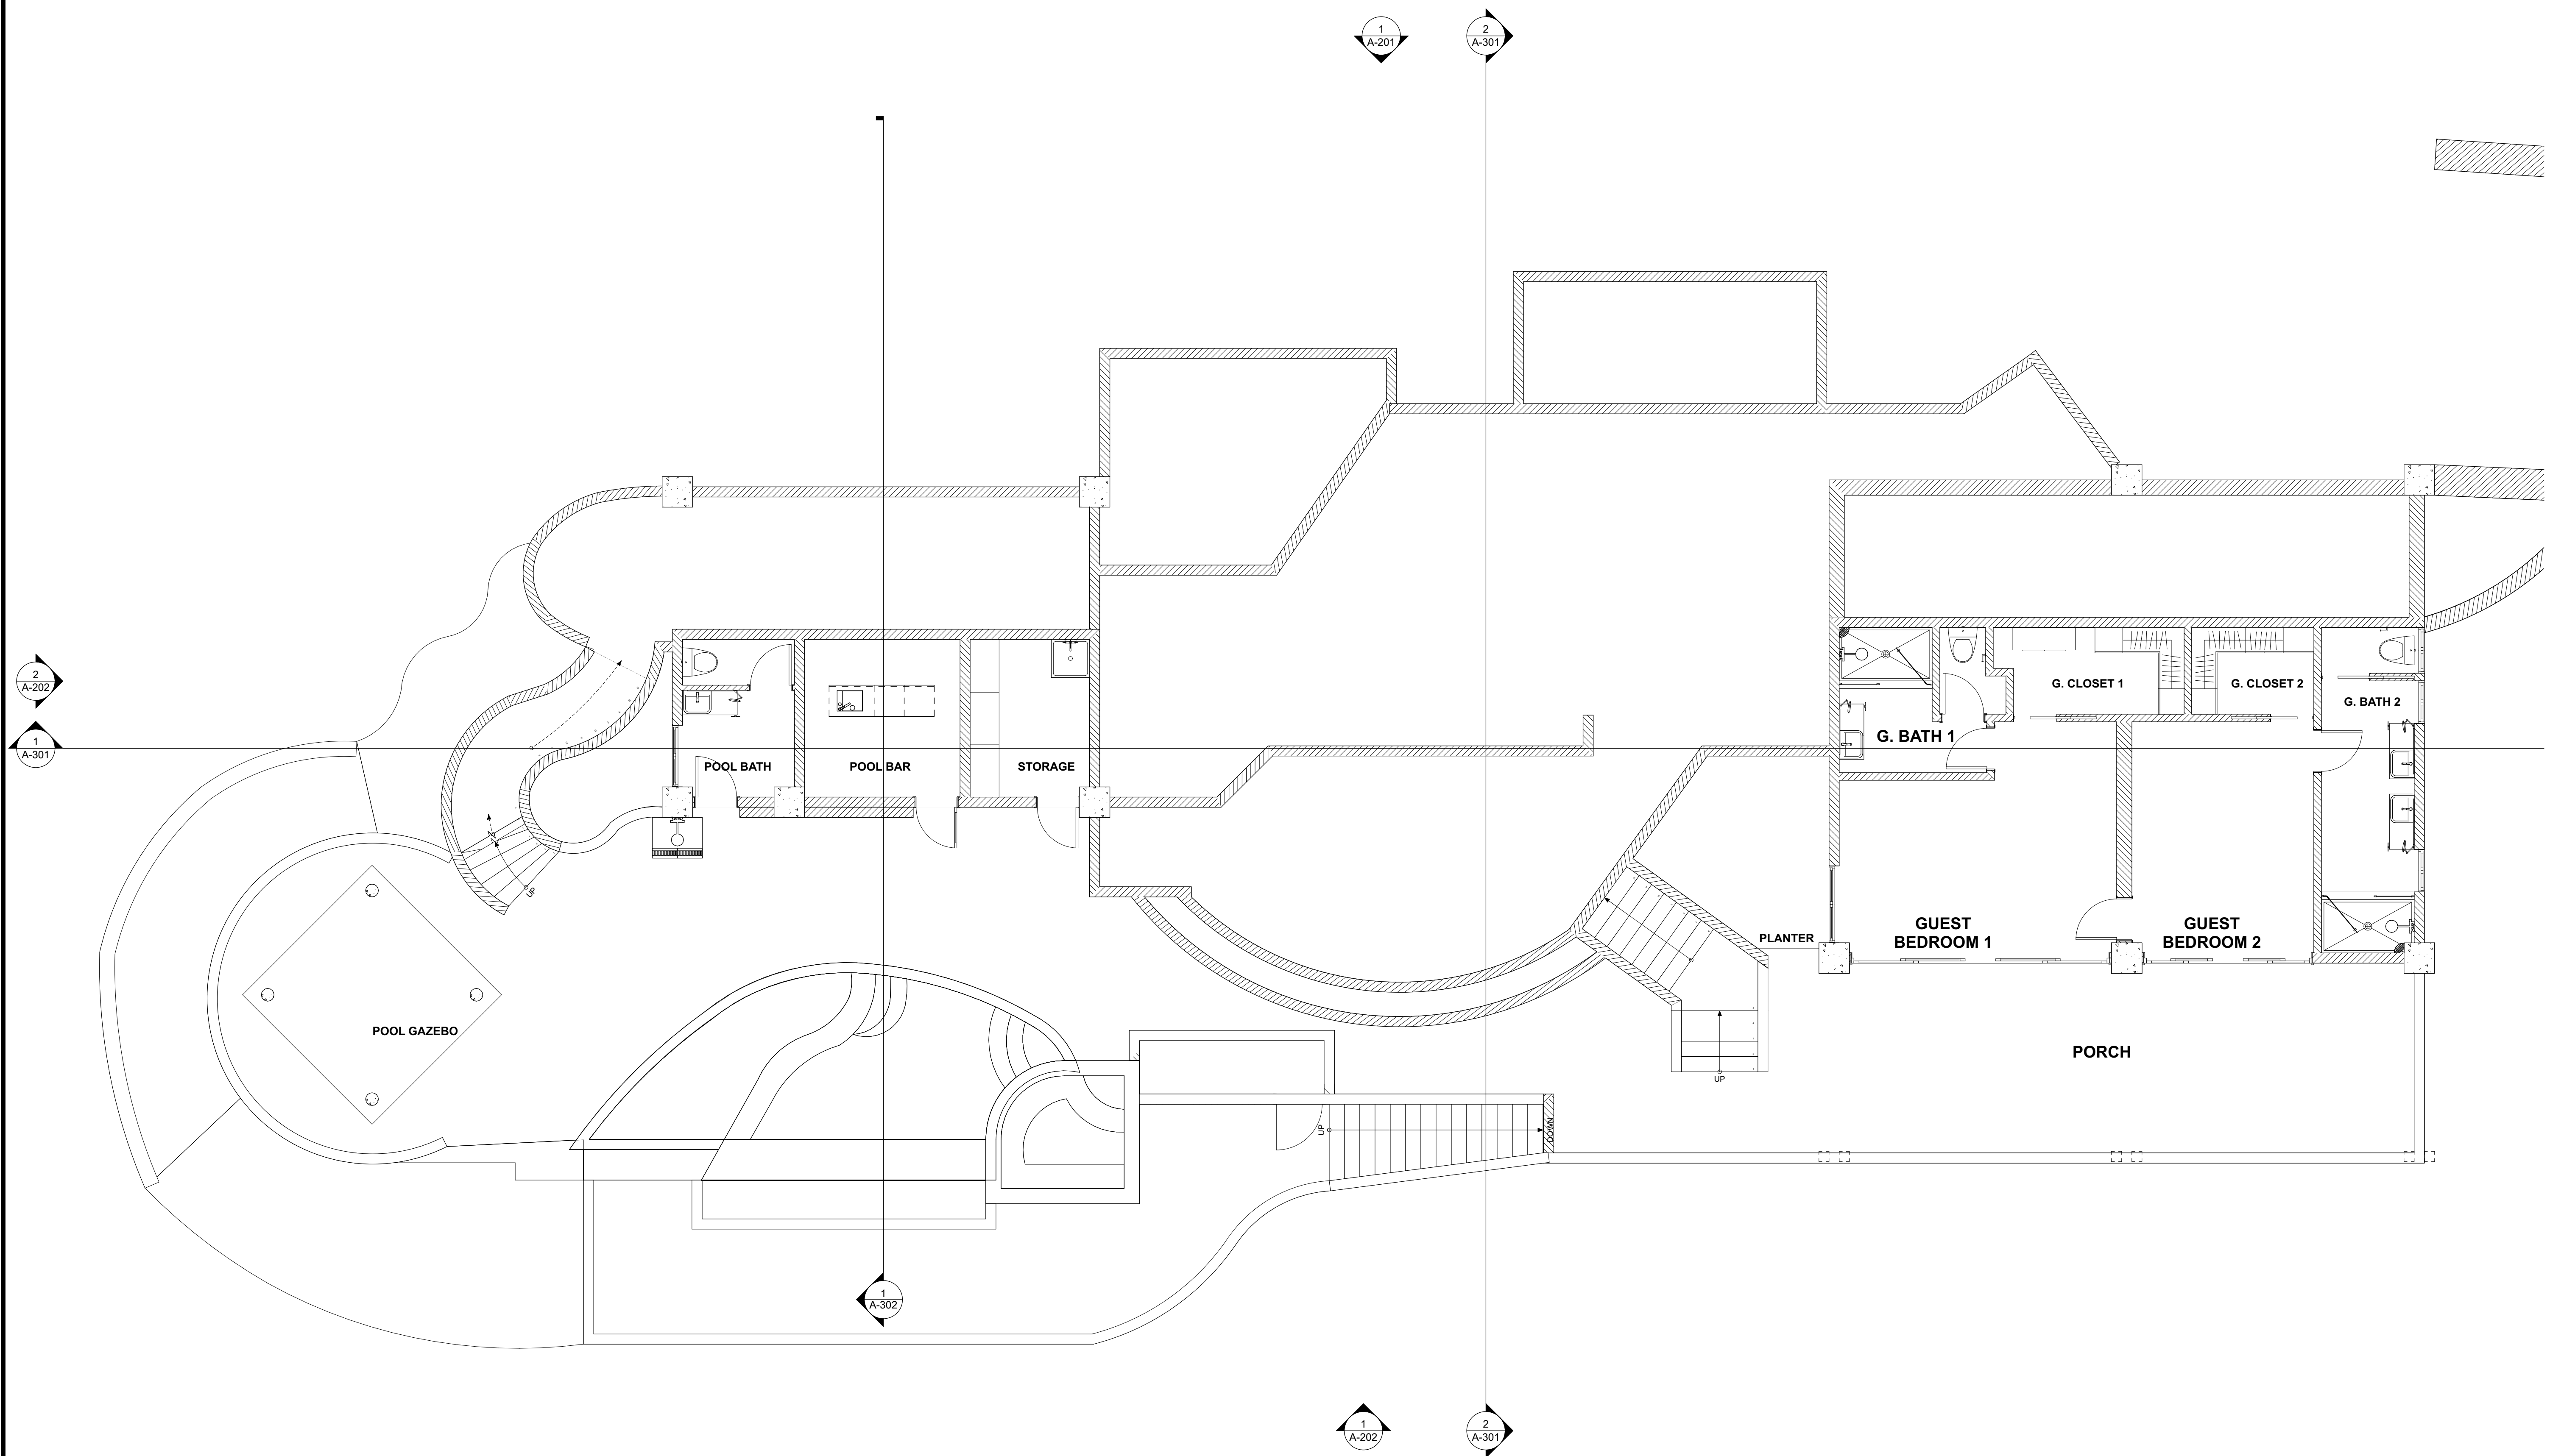

First Floor Plan
 SCALE: 3/16" = 1'-0"

ISSUE	DATE	ID	CHANGE

PROJECT NO: 230416
 DRAWN BY: N.R.Alleyne
 CHECKED BY: NA
 ISSUED BY: #####
 COPYRIGHT:

SHEET TITLE:
 First Floor Plan

A-109

/Users/NRA/CLT/Projects/Office-ADS/Architecture/Working Folder/MM/Tobago/Marion/Villa Designs/Master File/VA_R22.pln Friday, 27 July 2018 12:06 PM


NRA CONSULTANTS LTD [TM] BY NRA CONSULTANTS LTD | ALL RIGHTS RESERVED | www.nracltd.net

NRA CONSULTANTS LTD
Lot 42 Mot Mot Ridge, Mt. Irvine,
Tobago
admin@nracltd.net
http://nracltd.net
Tel: 1-868-288-7899
Fax: 1-868-631-0005
Mobile: 1-868-724-9444



CONSULTANTS:

**BLUESTONE
RIDGE VILLAS**
To Design Villas

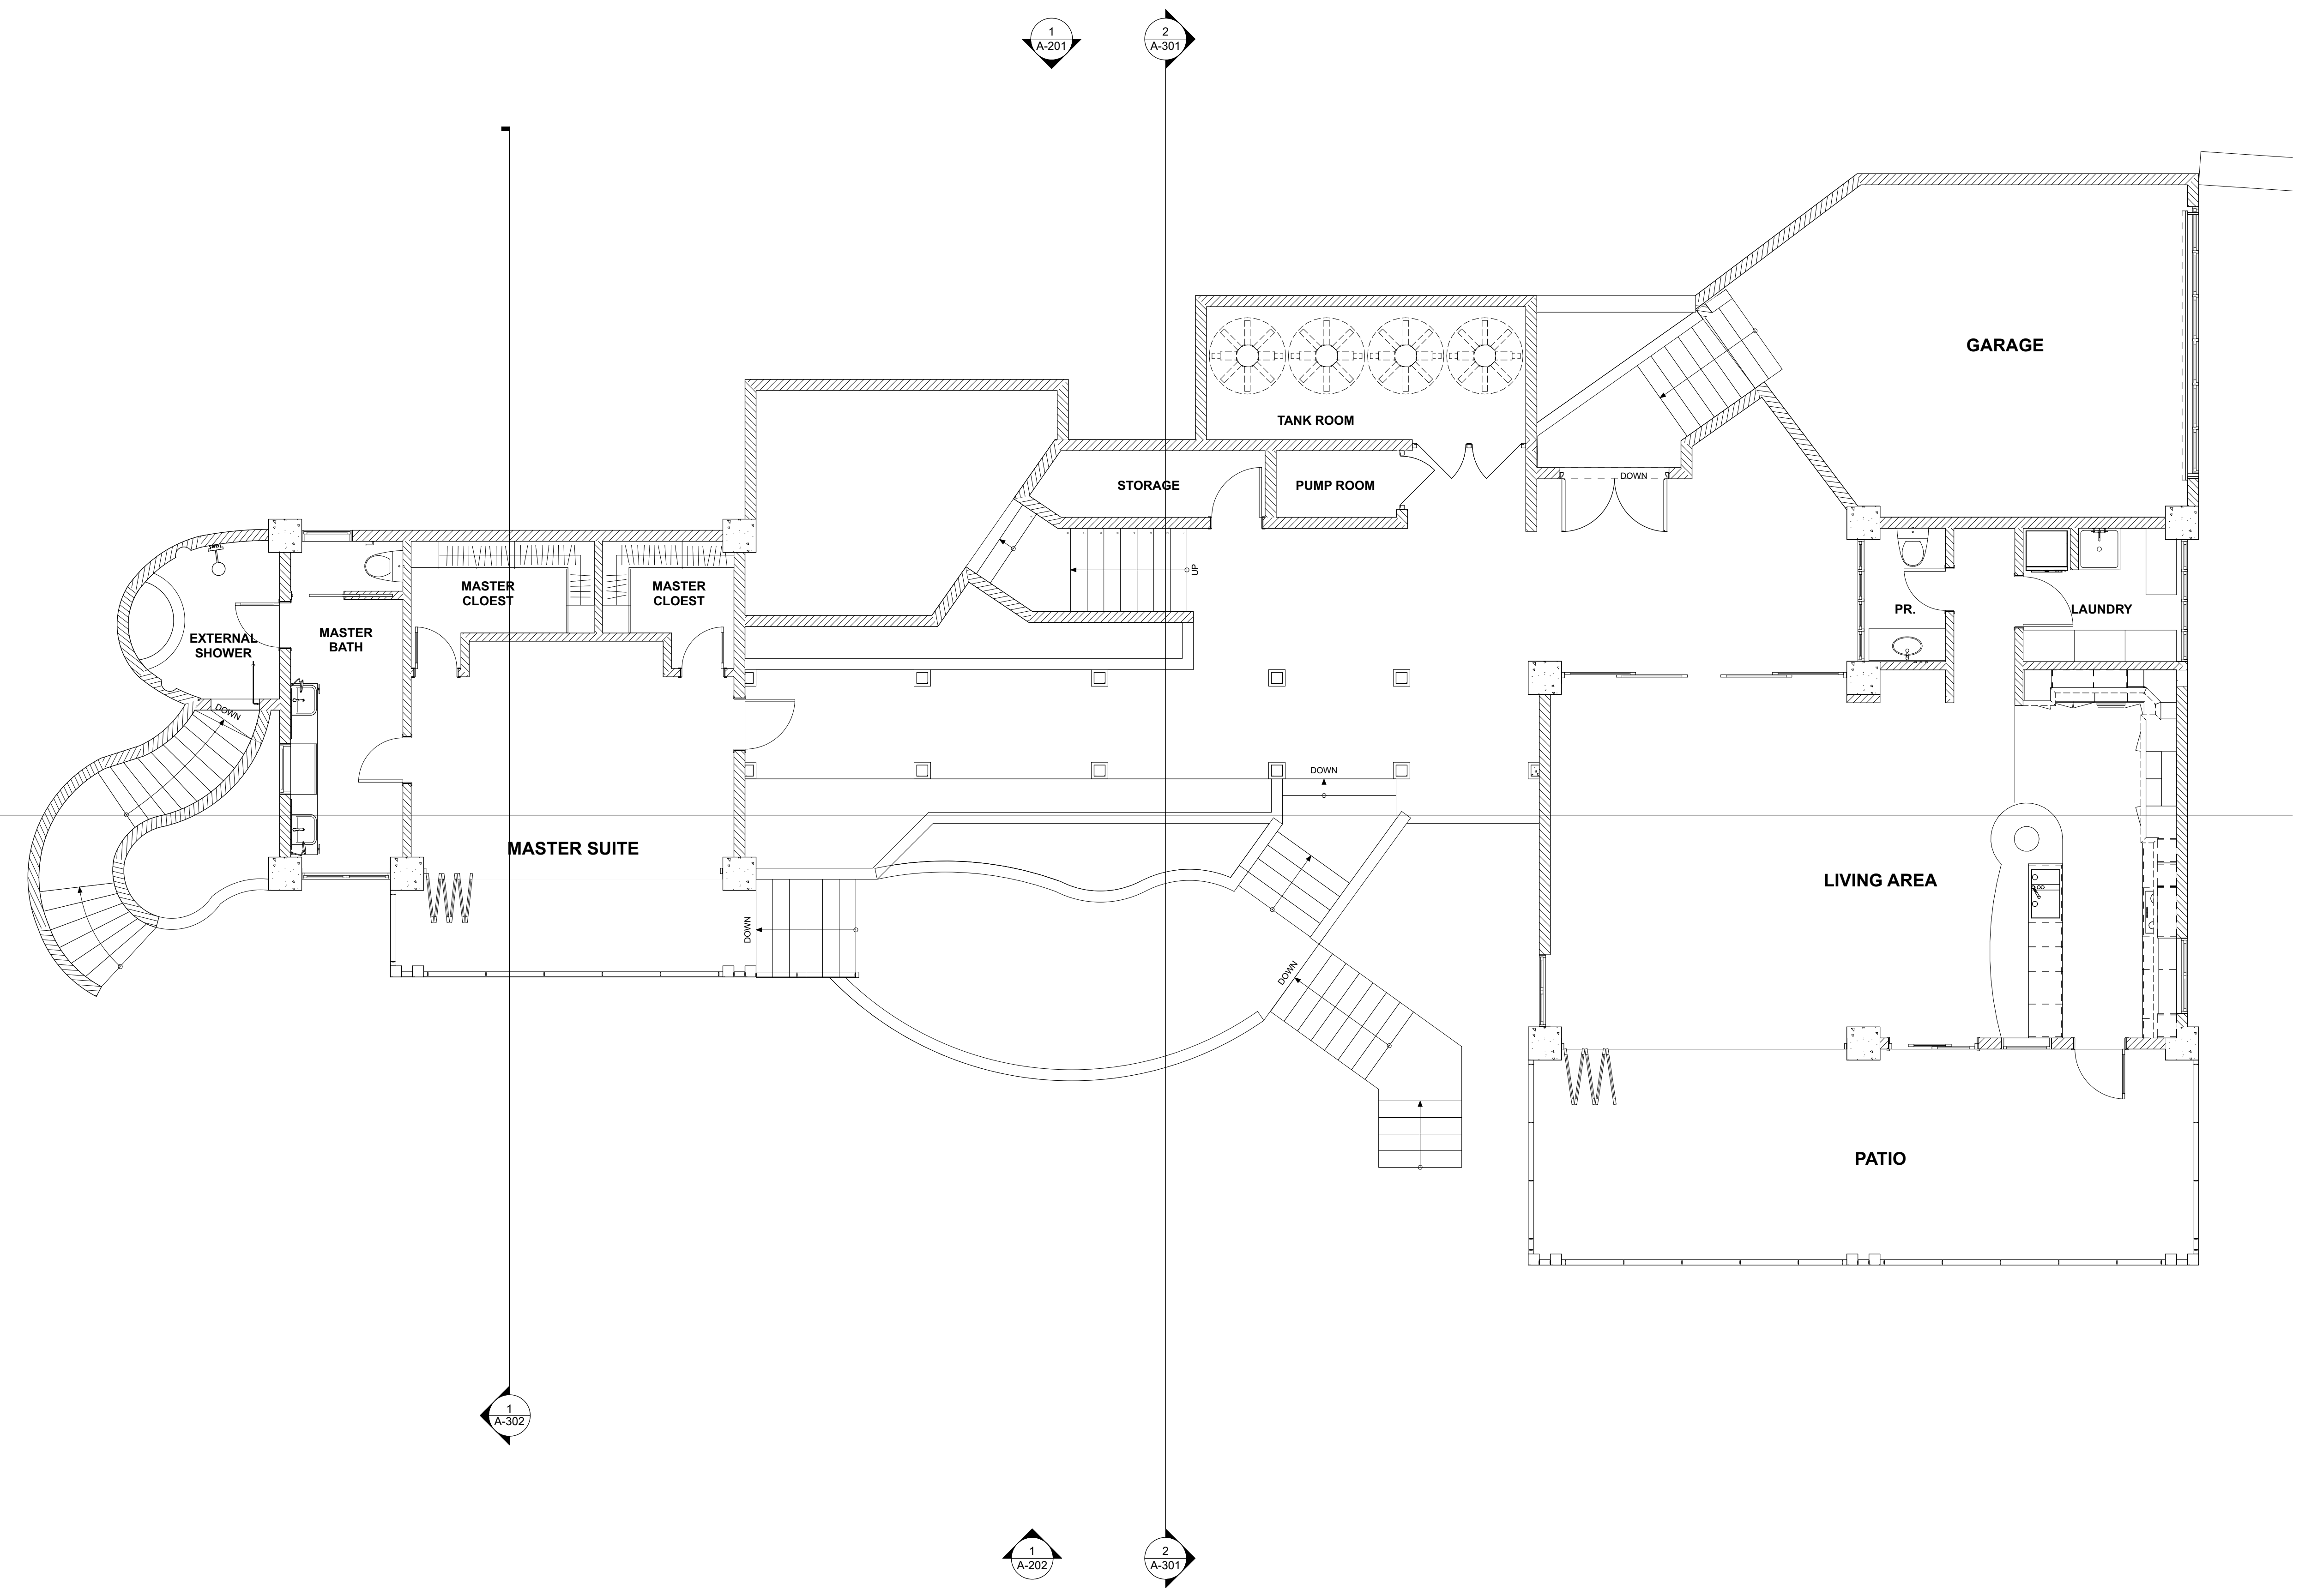

ISSUE	DATE	ID	CHANGE


PROJECT NO: 230416
DRAWN BY: N.R.Alleyne
CHECKED BY: NA
ISSUED BY: ####
COPYRIGHT:

Second Floor Plan
SCALE: 3/16" = 1'-0"

SHEET TITLE:
Second Floor Plan

A-110

/Users/NRA/CLT/Documents/Office-ADS/Architecture/Working Folder/MM/Tobago/Marion/Villa Designs/Master File/VA R22.pln Friday, 27 July 2018 12:06 PM
NRA CONSULTANTS LTD [TM] BY NRA CONSULTANTS LTD | ALL RIGHTS RESERVED | www.nracltd.net

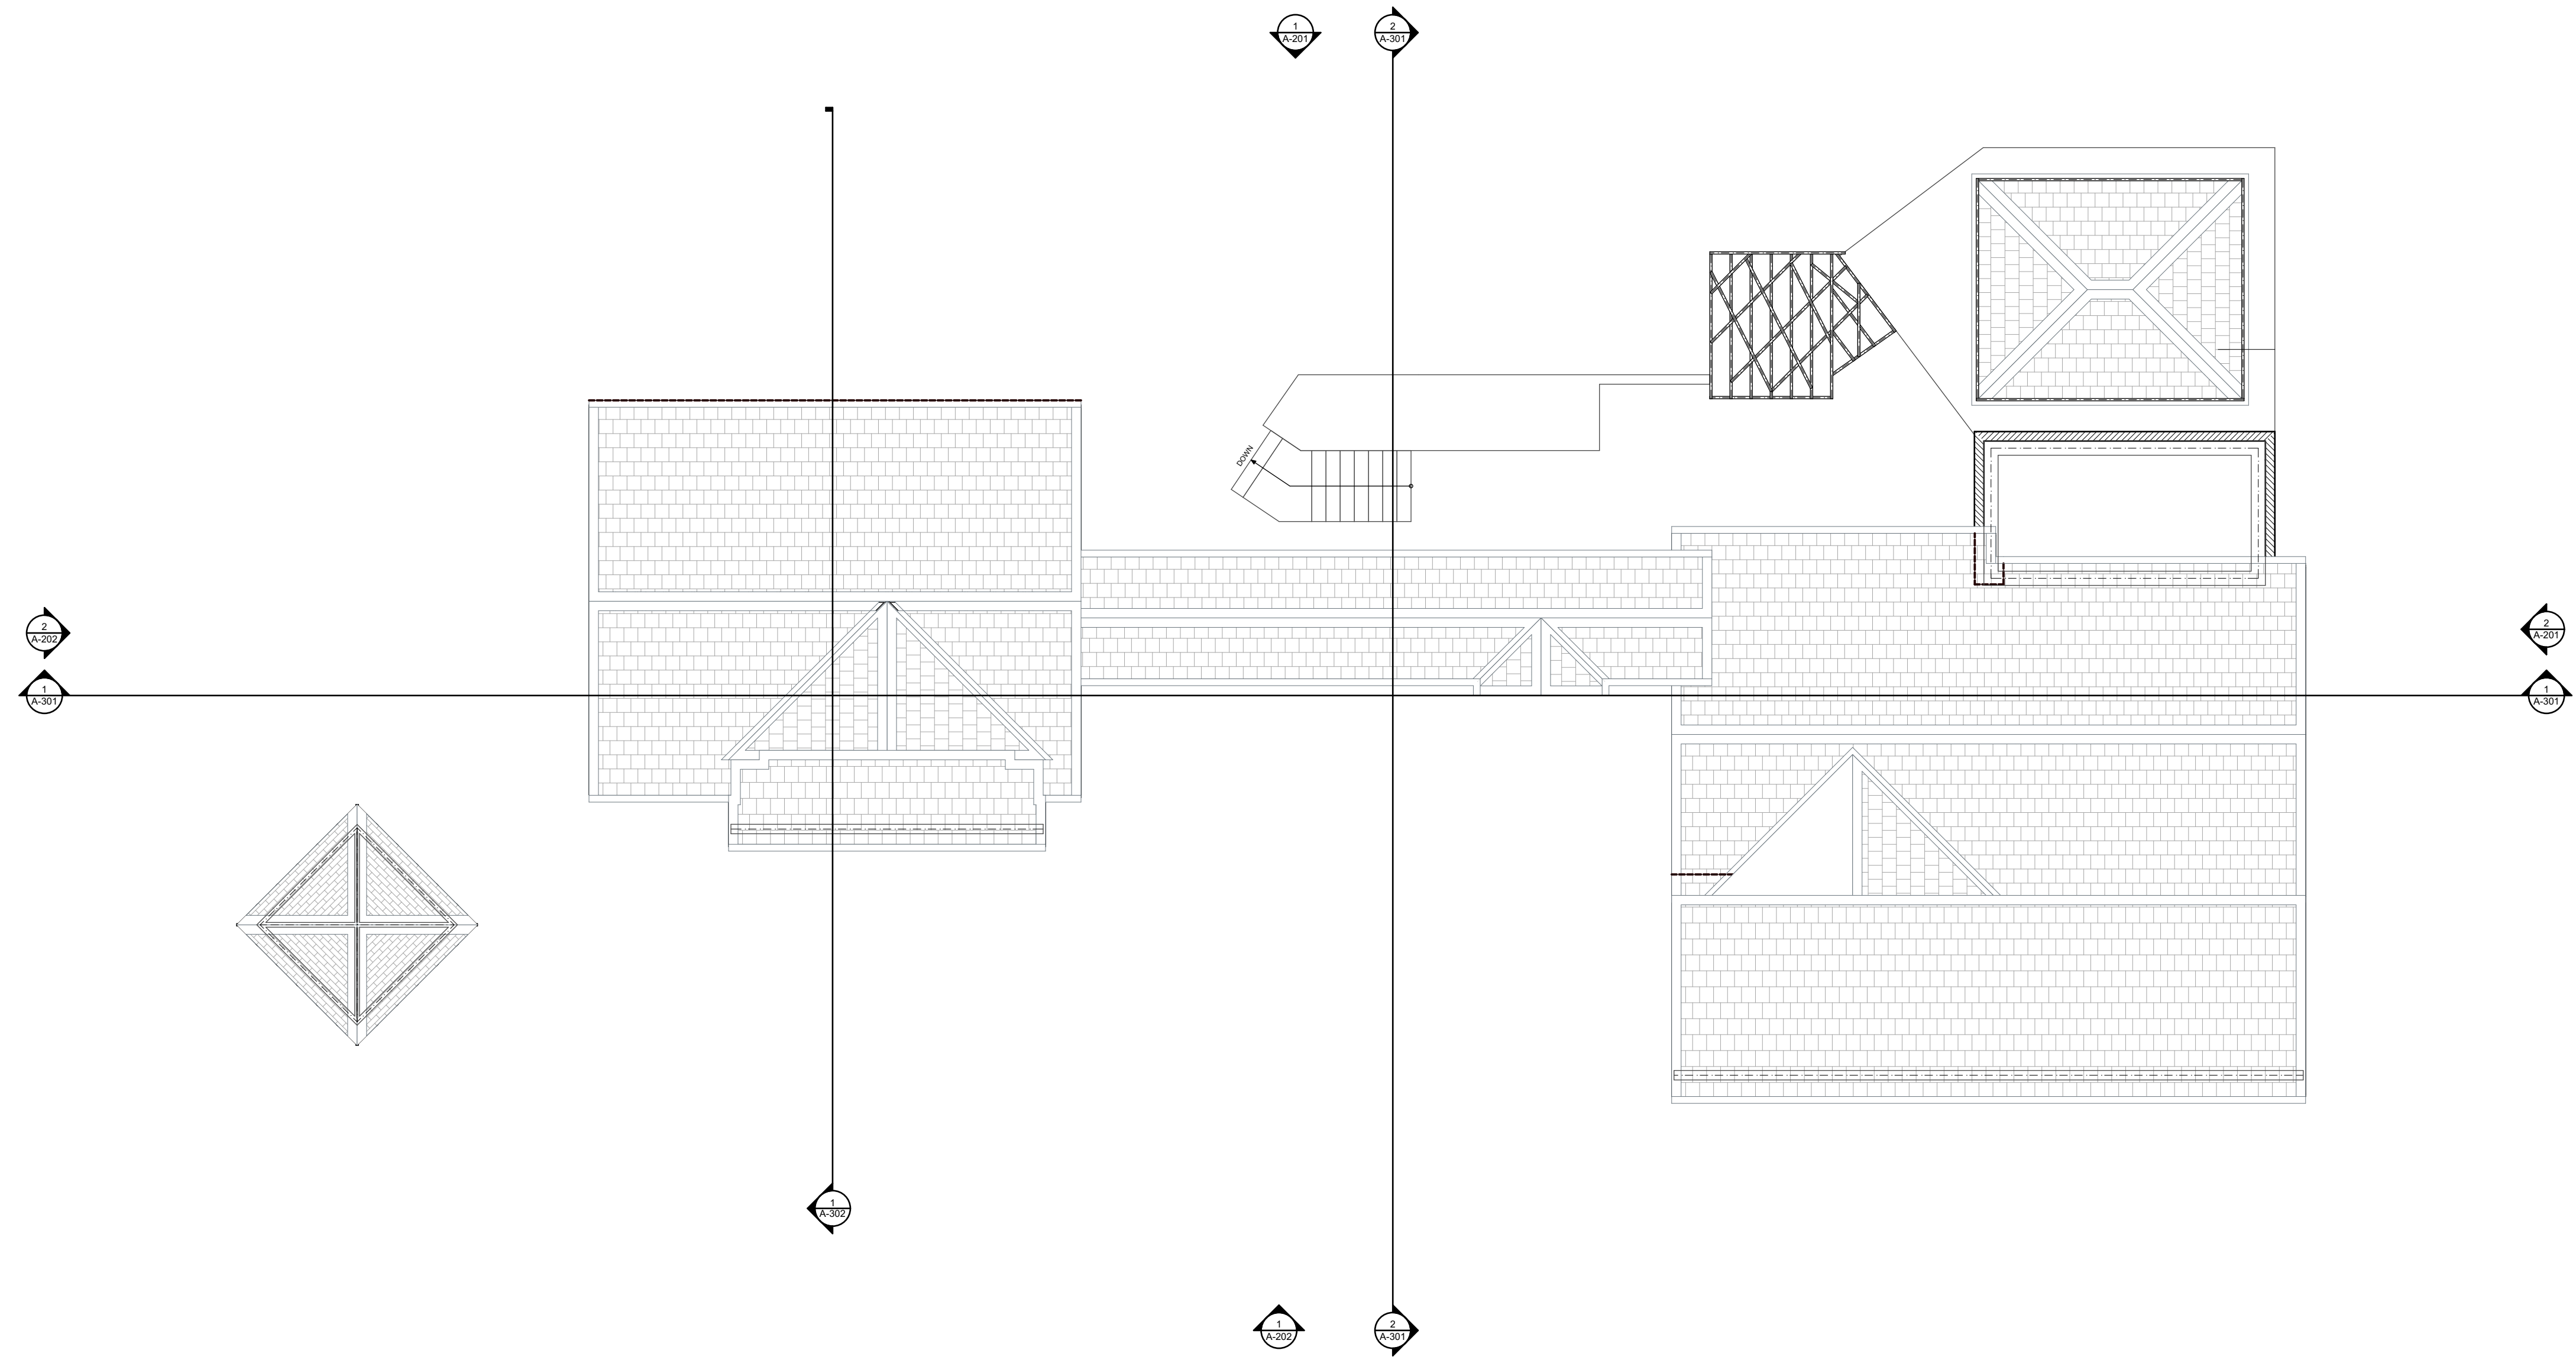

Roof Plan
SCALE: 1/8" = 1'-0"

NRA CONSULTANTS LTD
Lot 42 Mot Mot Ridge, Mt. Irvine,
Tobago
admin@nracltd.net
http://nracltd.net
Tel: 1-868-288-7899
Fax: 1-868-631-0005
Mobile: 1-868-724-9444



CONSULTANTS:

**BLUESTONE
RIDGE VILLAS**
To Design Villas


ISSUE	DATE	ID	CHANGE
PROJECT NO:	230416		
DRAWN BY:	N.R.Alleyne		
CHECKED BY:	NA		
ISSUED BY:	####		
COPYRIGHT:			

SHEET TITLE:
Roof Plan


A-114

/Users/NRA/CLT/1/Document/Office-ADS/Architecture/Working Folder/MM/Tobago/Marion/Villa Designs/Master File/VA_R22.pln Friday, 27 July 2018 12:07 PM

NRA CONSULTANTS LTD (TM) BY NRA CONSULTANTS LTD | ALL RIGHTS RESERVED | www.nracltd.net

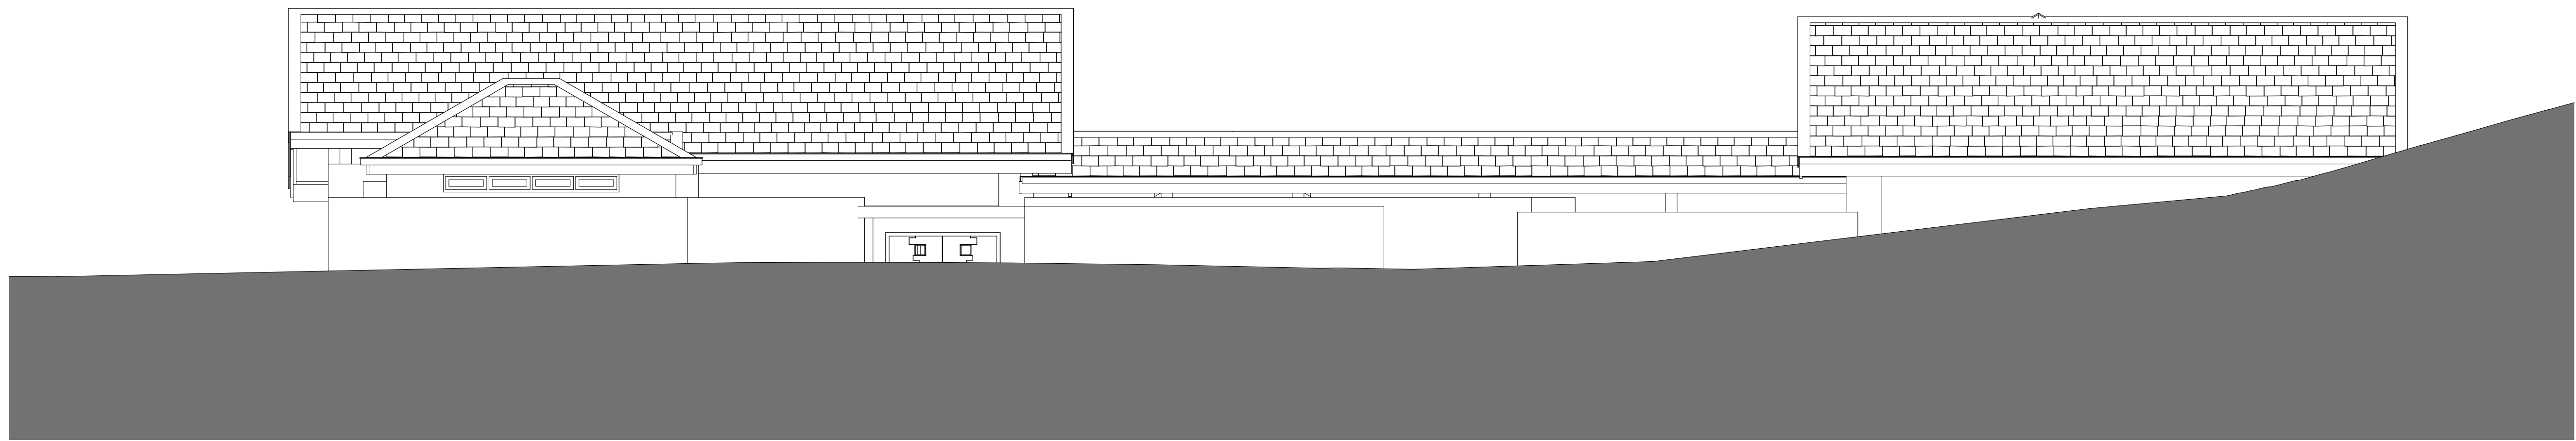

1 North Elevation
SCALE: 3/16" = 1'-0"

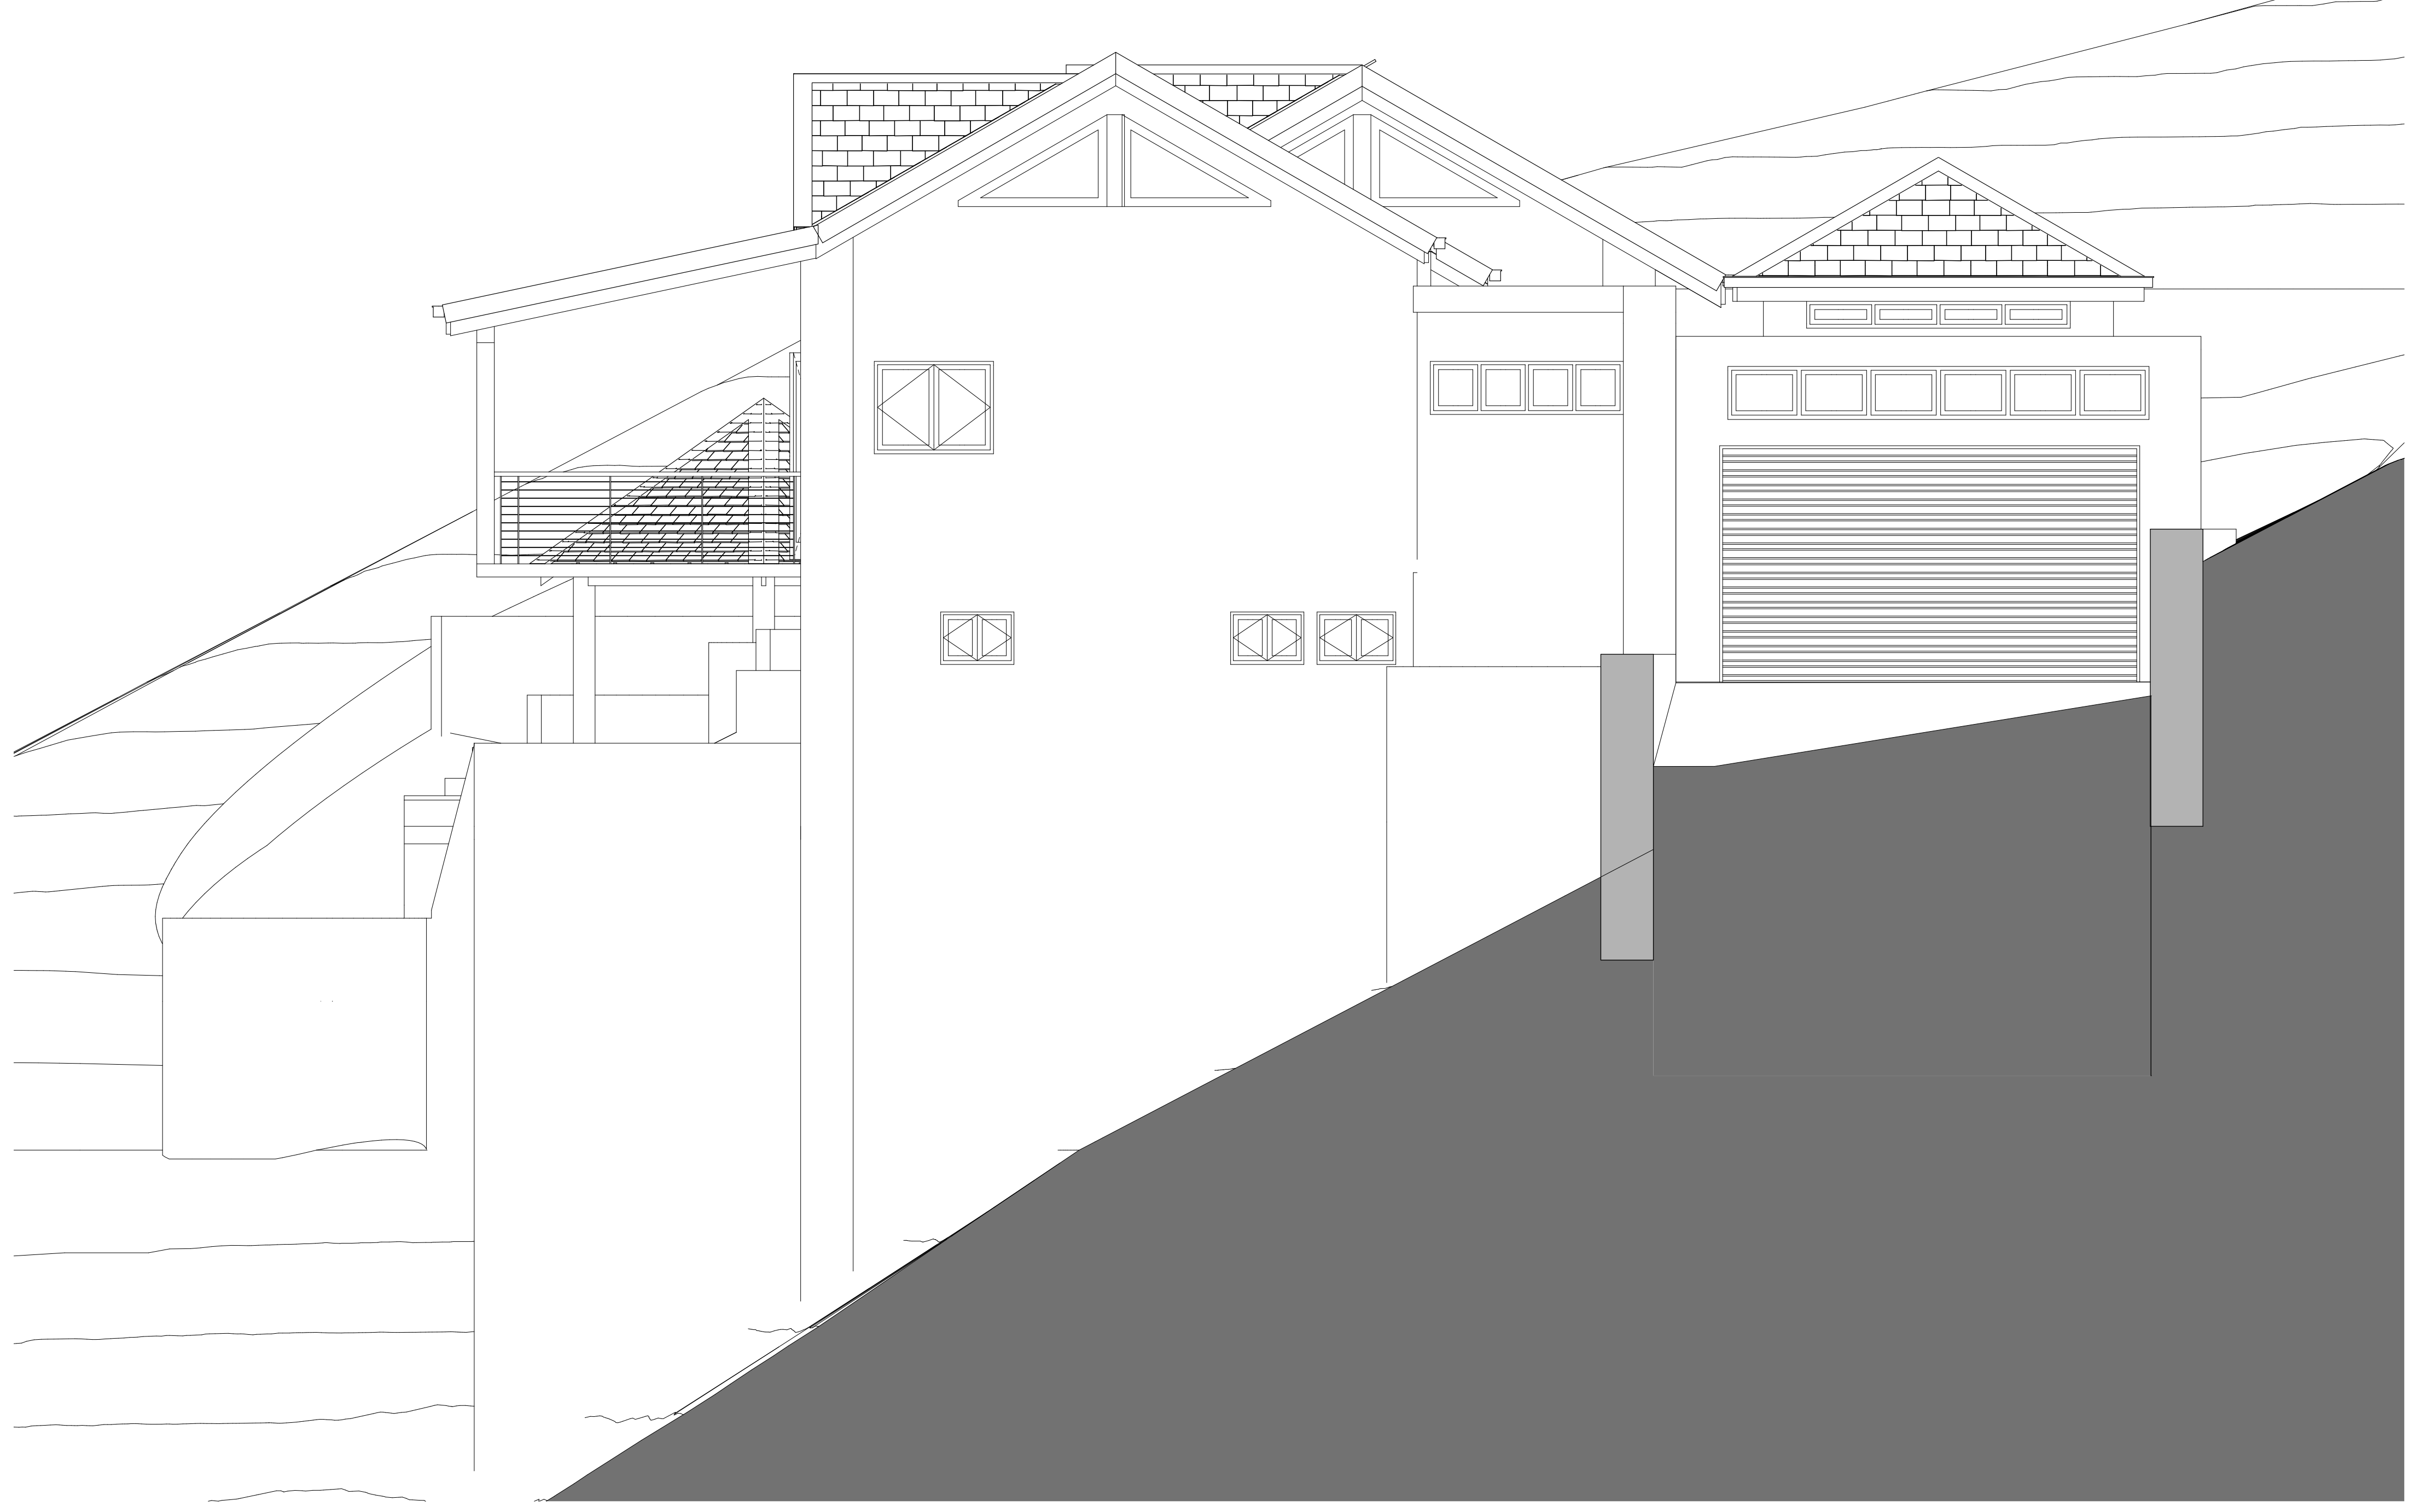

2 East Elevation
SCALE: 1/4" = 1'-0"

NRA CONSULTANTS LTD
Lot 42 Mot Mot Ridge, Mt. Irvine,
Tobago
admin@nracltd.net
http://nracltd.net
Tel: 1-868-288-7899
Fax: 1-868-631-0005
Mobile: 1-868-724-9444



CONSULTANTS:

**BLUESTONE
RIDGE VILLAS**
To Design Villas

ISSUE	DATE	ID	CHANGE
PROJECT NO:	230416		
DRAWN BY:	N.R.Alleyne		
CHECKED BY:	NA		
ISSUED BY:	####		
COPYRIGHT:			


SHEET TITLE:
Exterior Elevations

A-201



CONSULTANTS:

**BLUESTONE
 RIDGE VILLAS**
 To Design Villas

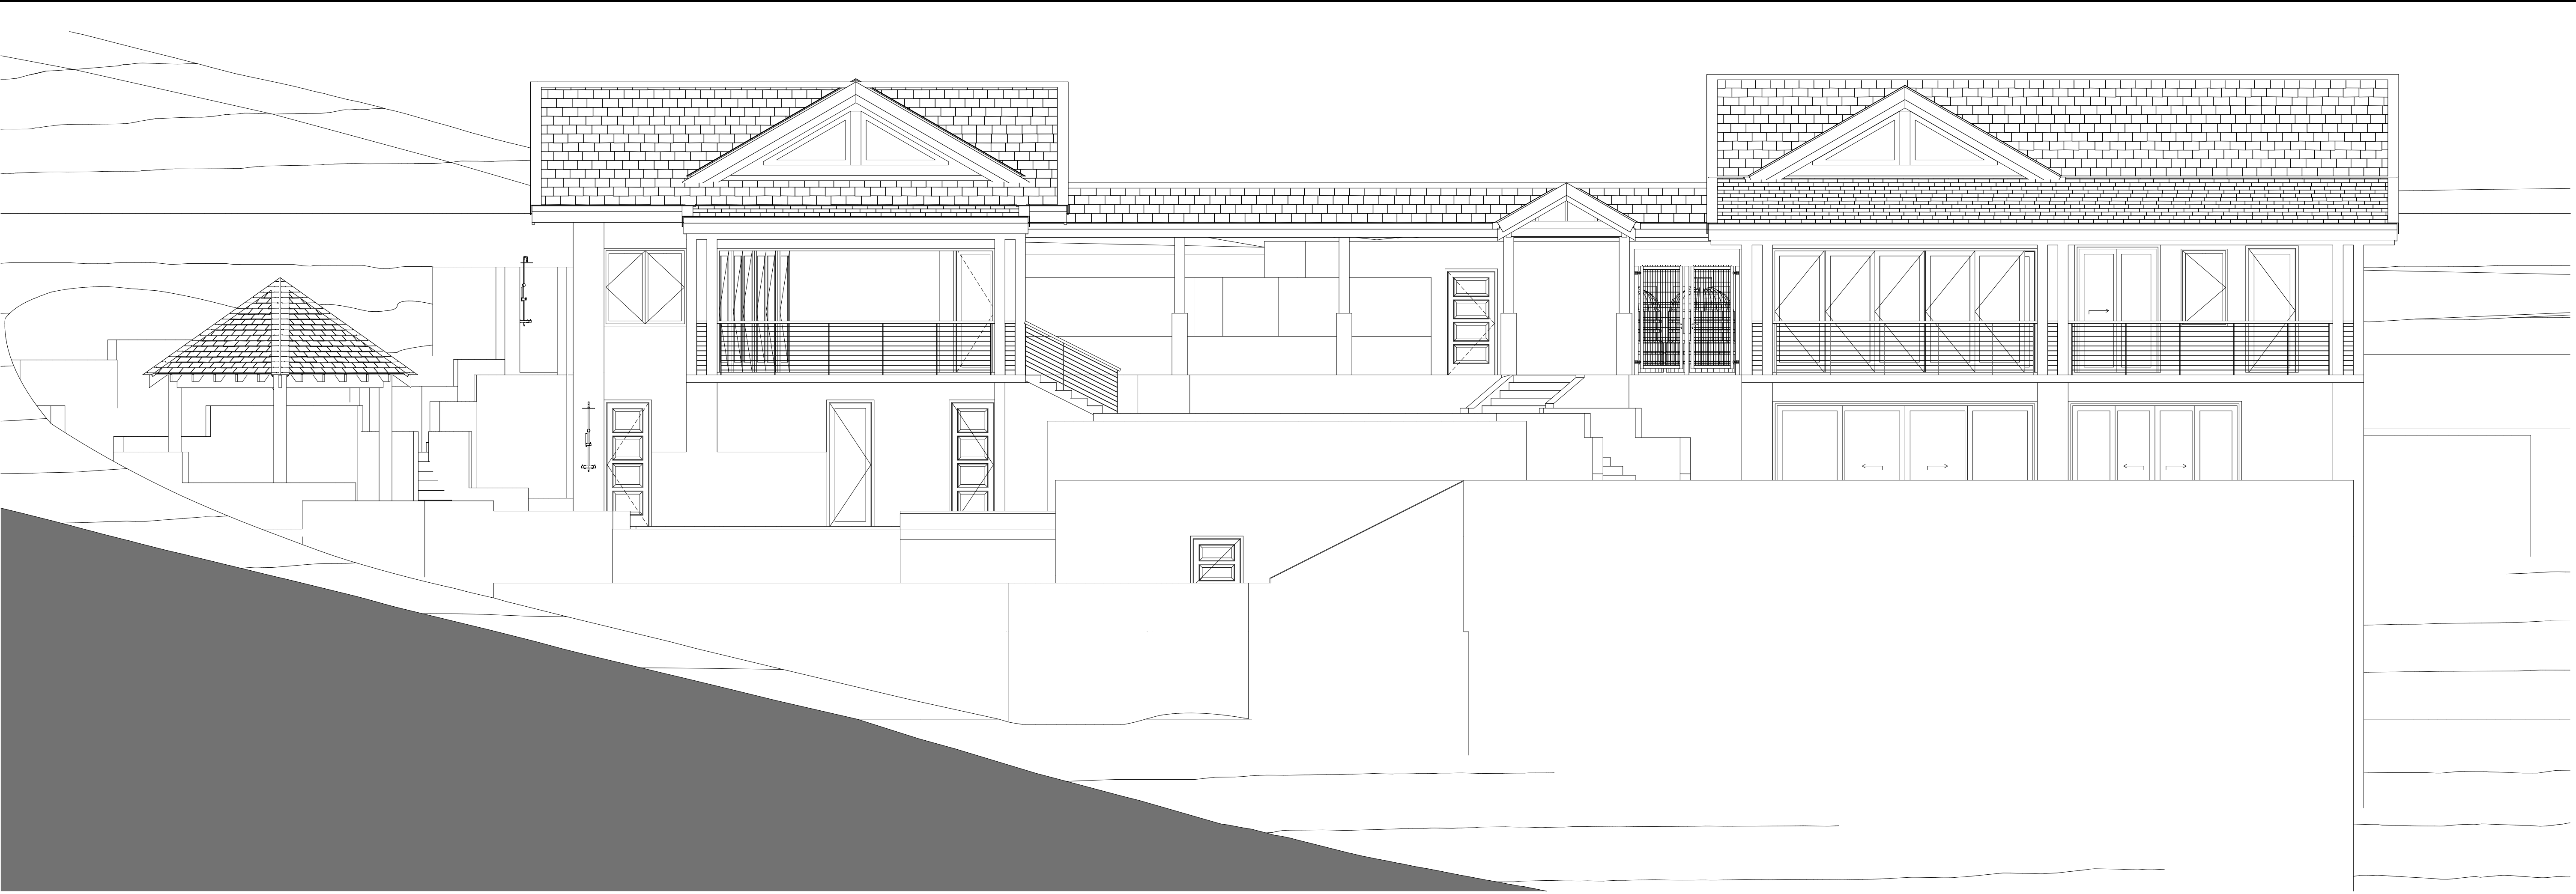

1 South Elevation
 SCALE: 3/16" = 1'-0"



2 West Elevation
 SCALE: 1/4" = 1'-0"

ISSUE	DATE	ID	CHANGE

PROJECT NO: 230416
 DRAWN BY: N.R.Alleyne
 CHECKED BY: NA
 ISSUED BY: ####
 COPYRIGHT:

SHEET TITLE:
 Exterior Elevations


A-202

NRA CONSULTANTS LTD [TM] BY NRA CONSULTANTS LTD | ALL RIGHTS RESERVED | www.nracltd.net
/Users/NRA/CLT/Documents/Office-ADS/Architecture/Working Folder/MM/Tobago/Marion/Villa Designs/Marion/Villa R22.pln Friday, 27 July 2018 12:07 PM



CONSULTANTS:

**BLUESTONE
RIDGE VILLAS**
To Design Villas

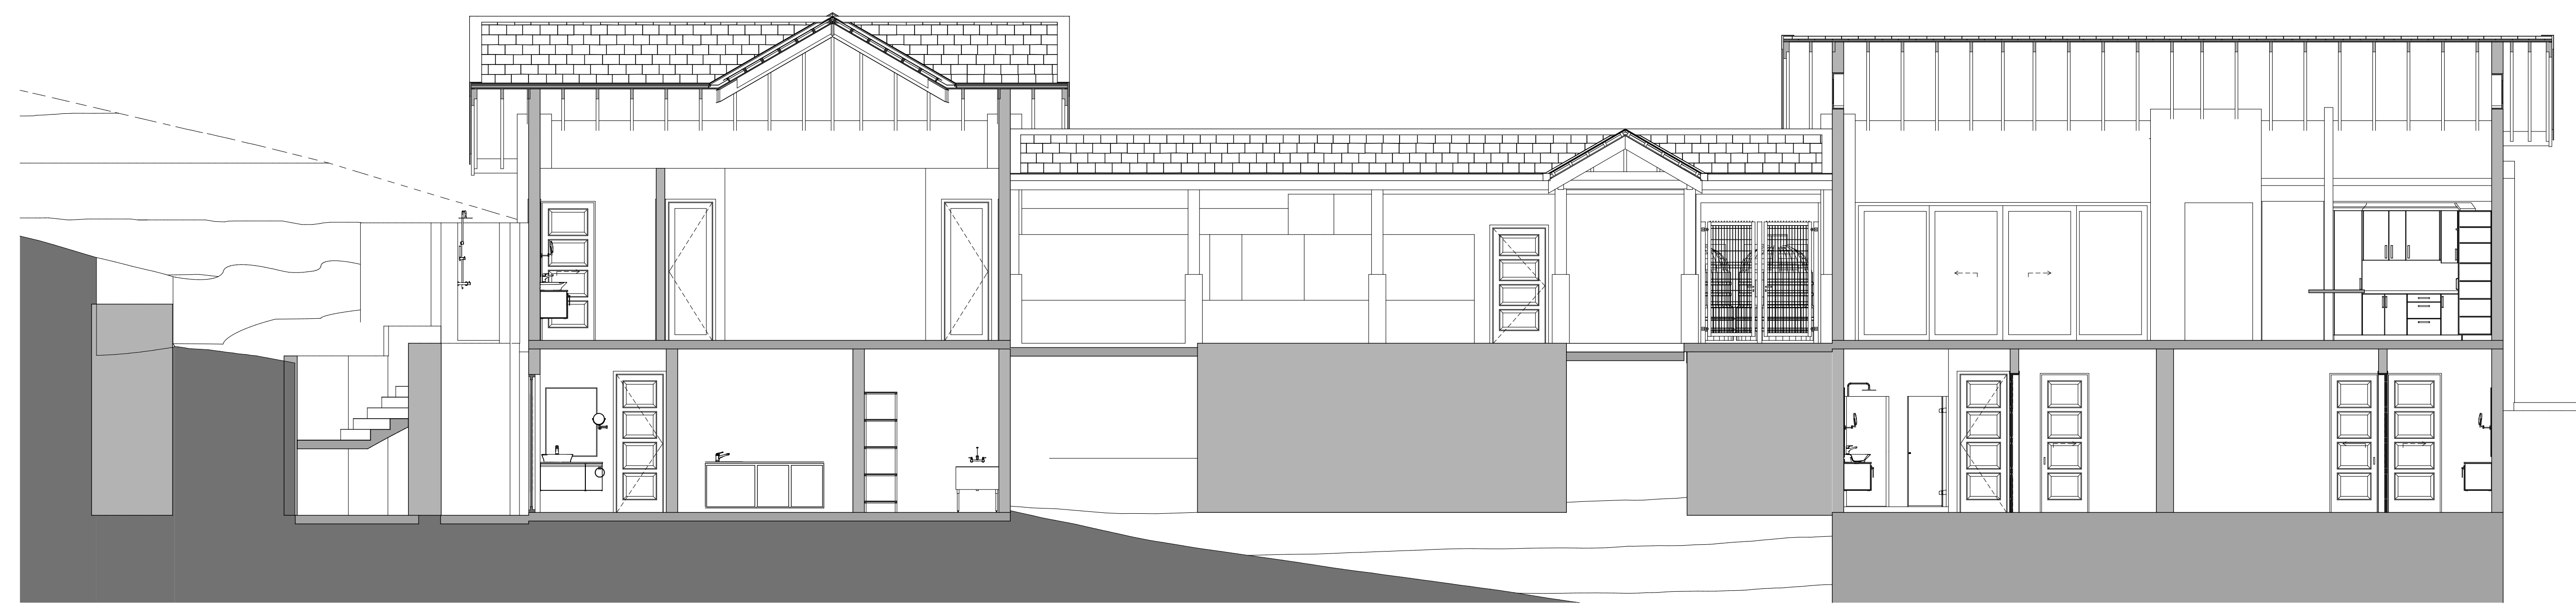

1 Building Section A
SCALE: 3/16" = 1'-0"



2 Building Section B
SCALE: 1/4" = 1'-0"


ISSUE	DATE	ID	CHANGE

PROJECT NO: 230416
DRAWN BY: N.R.Alleyne
CHECKED BY: NA
ISSUED BY: ###
COPYRIGHT:

SHEET TITLE:
Building Sections

A-301

/Users/NRACTD/Documents/Office-ADS/Architecture/Working Folder/MM/Tobago/Marion/Villa Designs/Master File/VA R22.pln Friday, 27 July 2018 12:07 PM
NRA CONSULTANTS LTD (TM) BY NRA CONSULTANTS LTD | ALL RIGHTS RESERVED | www.nracltd.net

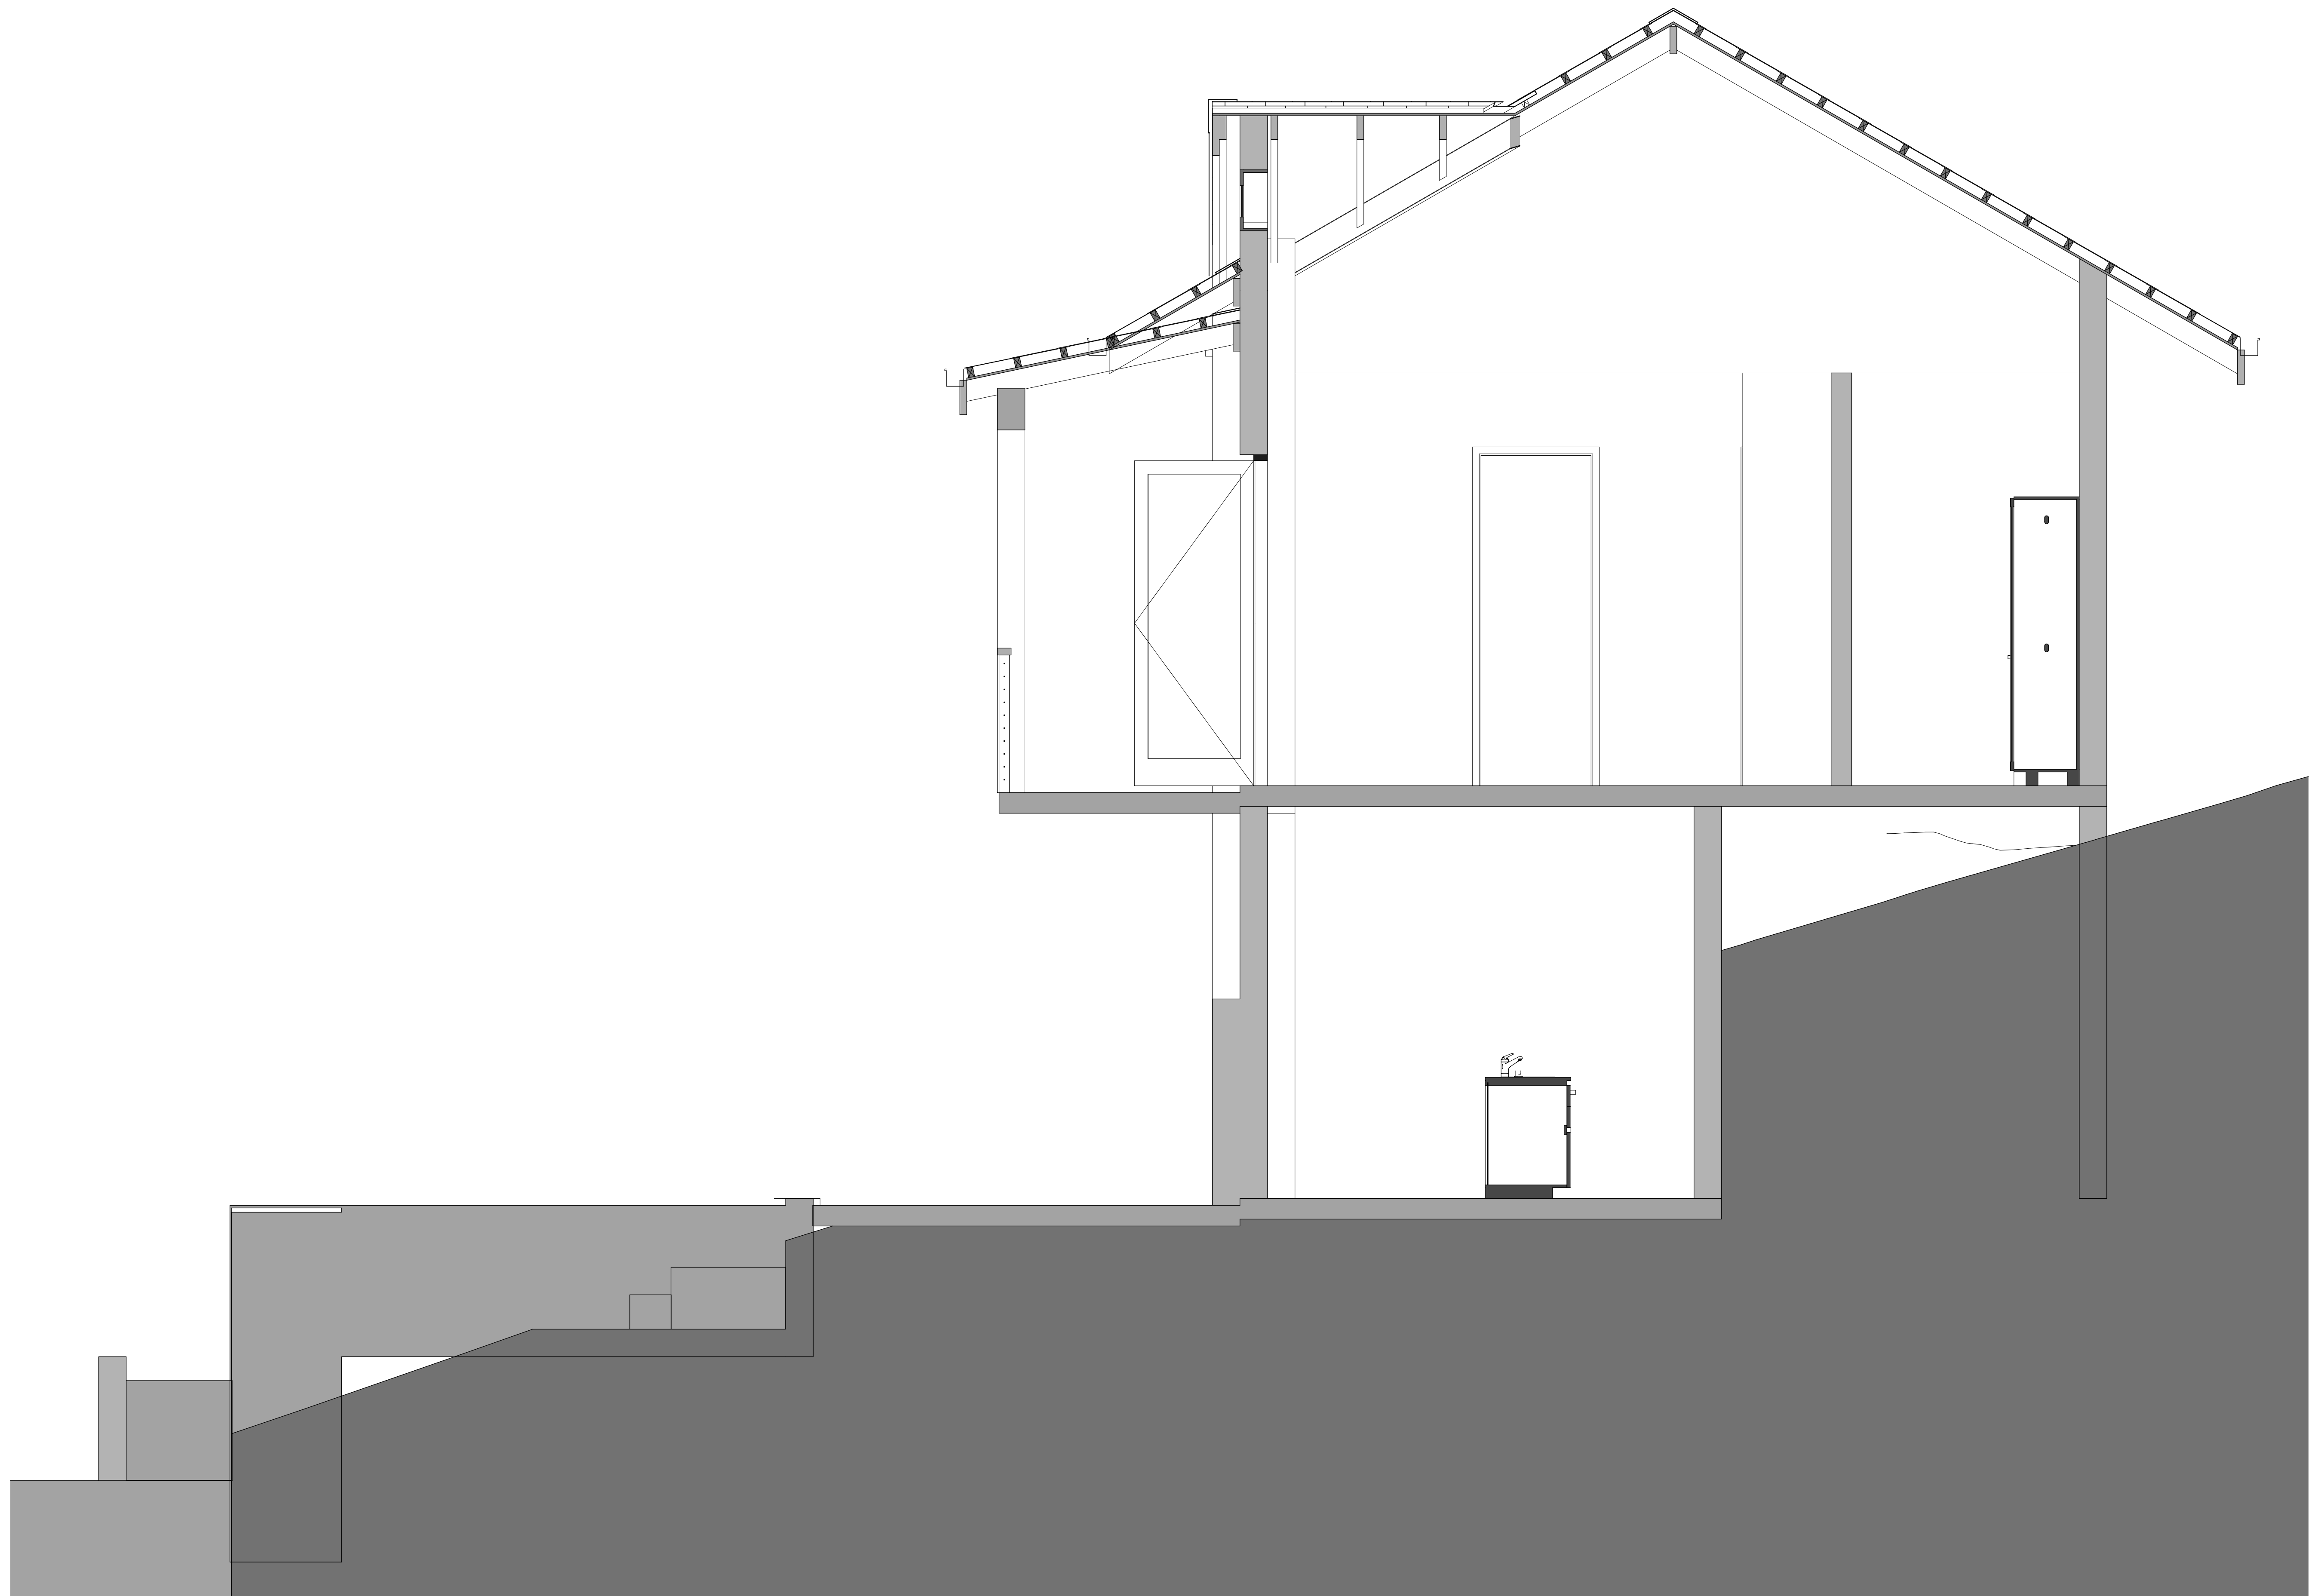

1 Wall Section 1
SCALE: 1/2" = 1'-0"

NRA CONSULTANTS LTD
Lot 42 Mot Mot Ridge, Mt. Irvine,
Tobago
admin@nracltd.net
http://nracltd.net
Tel: 1-868-288-7899
Fax: 1-868-631-0005
Mobile: 1-868-724-9444



CONSULTANTS:

**BLUESTONE
RIDGE VILLAS**
To Design Villas

ISSUE	DATE	ID	CHANGE

PROJECT NO: 230416
DRAWN BY: N.R.Alleyne
CHECKED BY: NA
ISSUED BY: ###
COPYRIGHT:

SHEET TITLE:
Wall Sections


A-302



CONSULTANTS:

BLUESTONE RIDGE VILLAS

To Design Villas

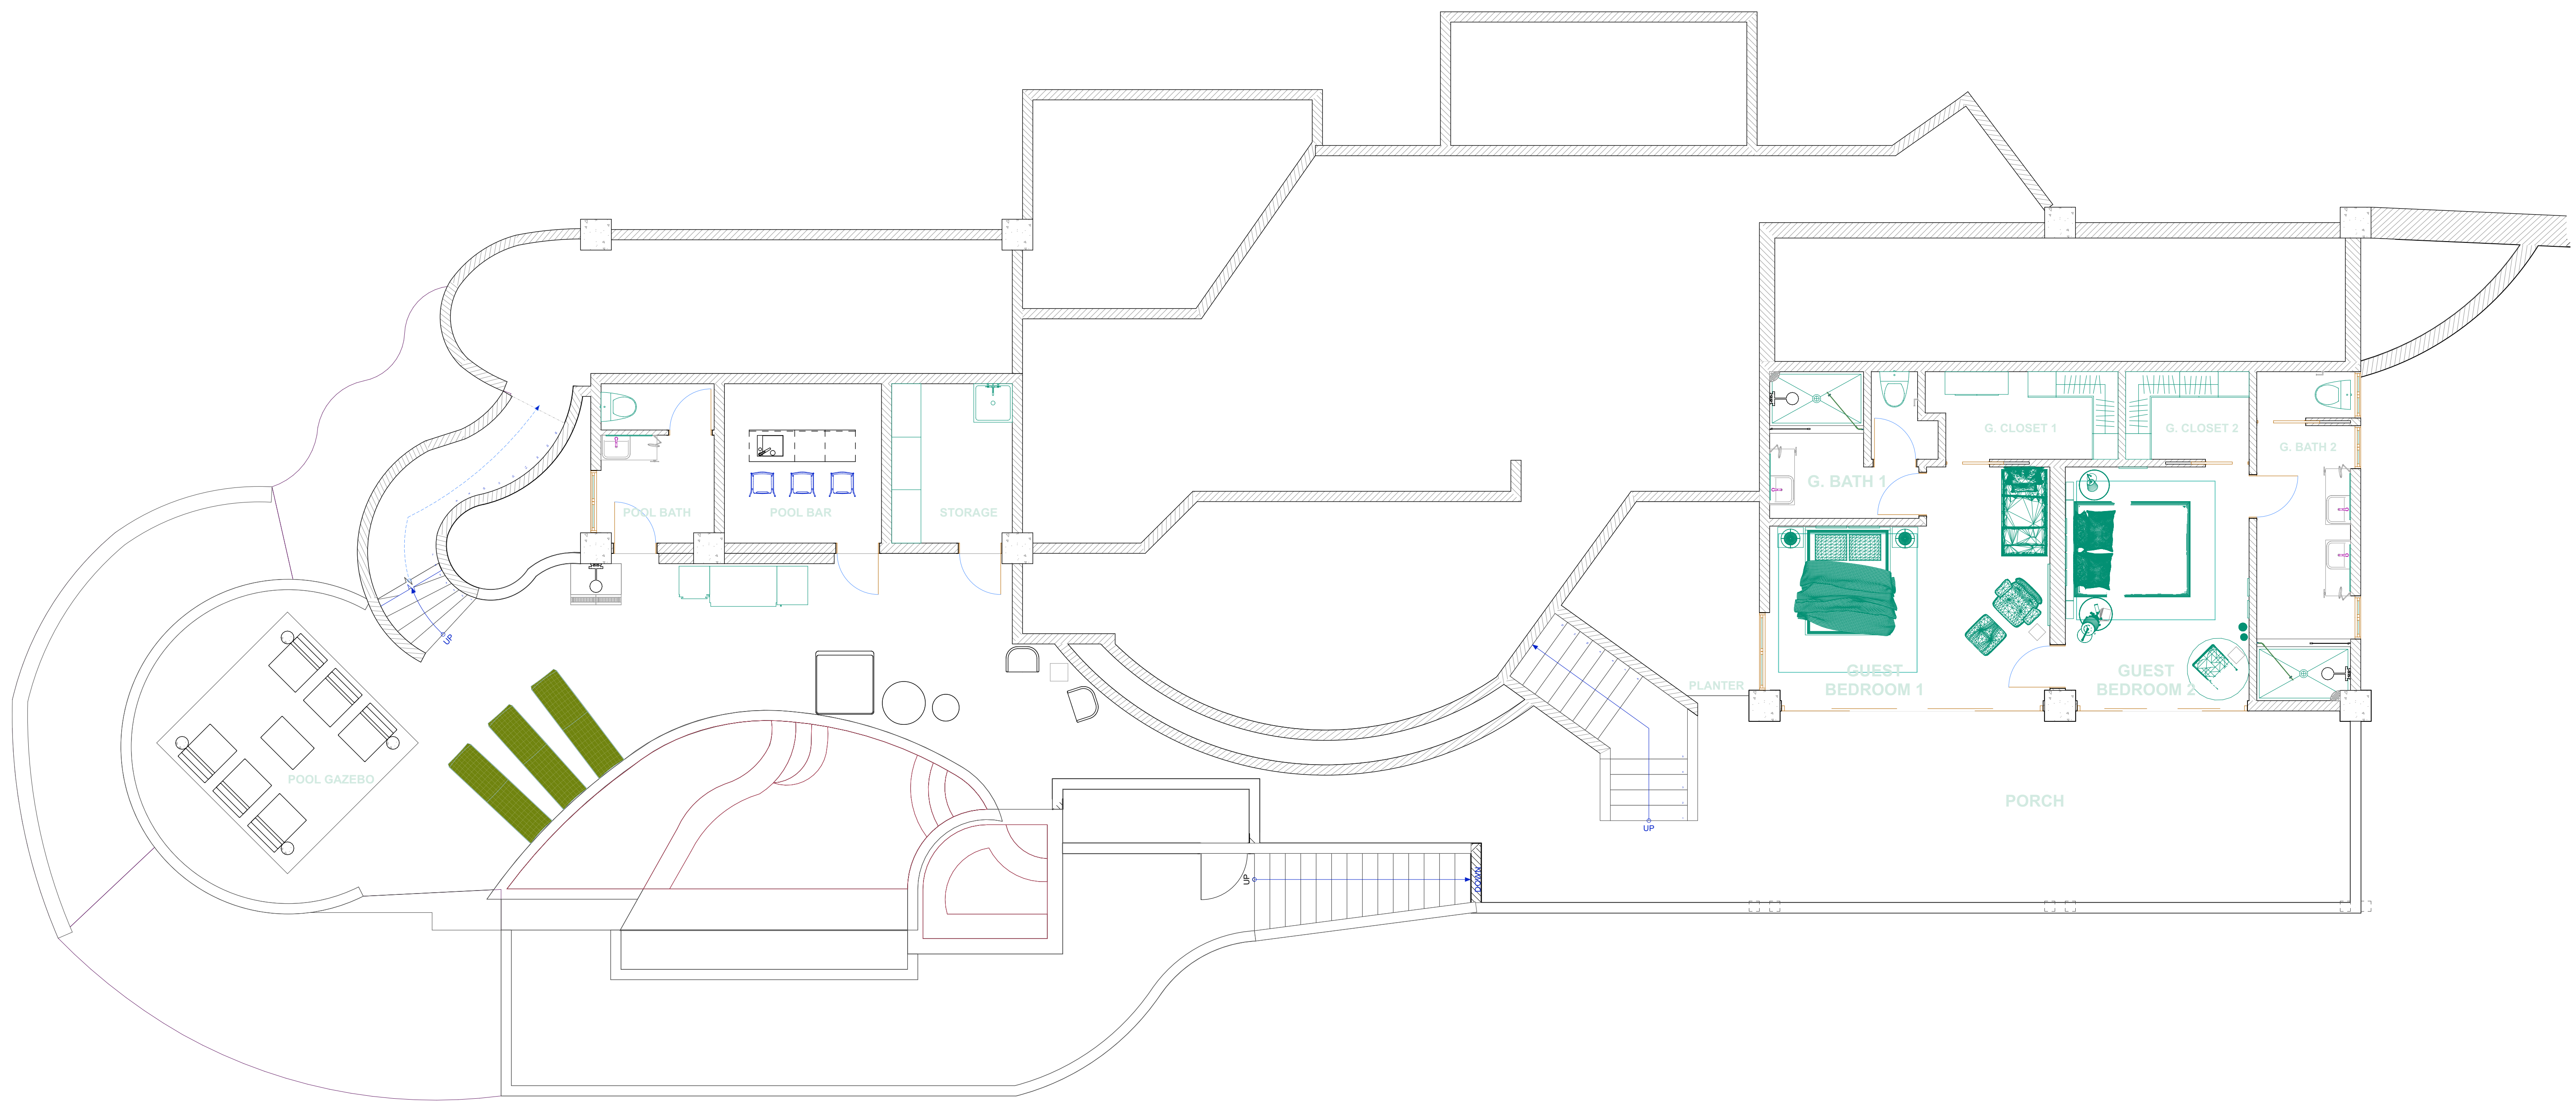

First Floor Furniture Plan

SCALE: 3/16" = 1'-0"

ISSUE	DATE	ID	CHANGE
-------	------	----	--------

PROJECT NO:	230416
DRAWN BY:	N.R.Alleyne
CHECKED BY:	NA
ISSUED BY:	####
COPYRIGHT:	

SHEET TITLE:


First Floor Finish Plan

A-701



CONSULTANTS:

BLUESTONE RIDGE VILLAS
To Design Villas

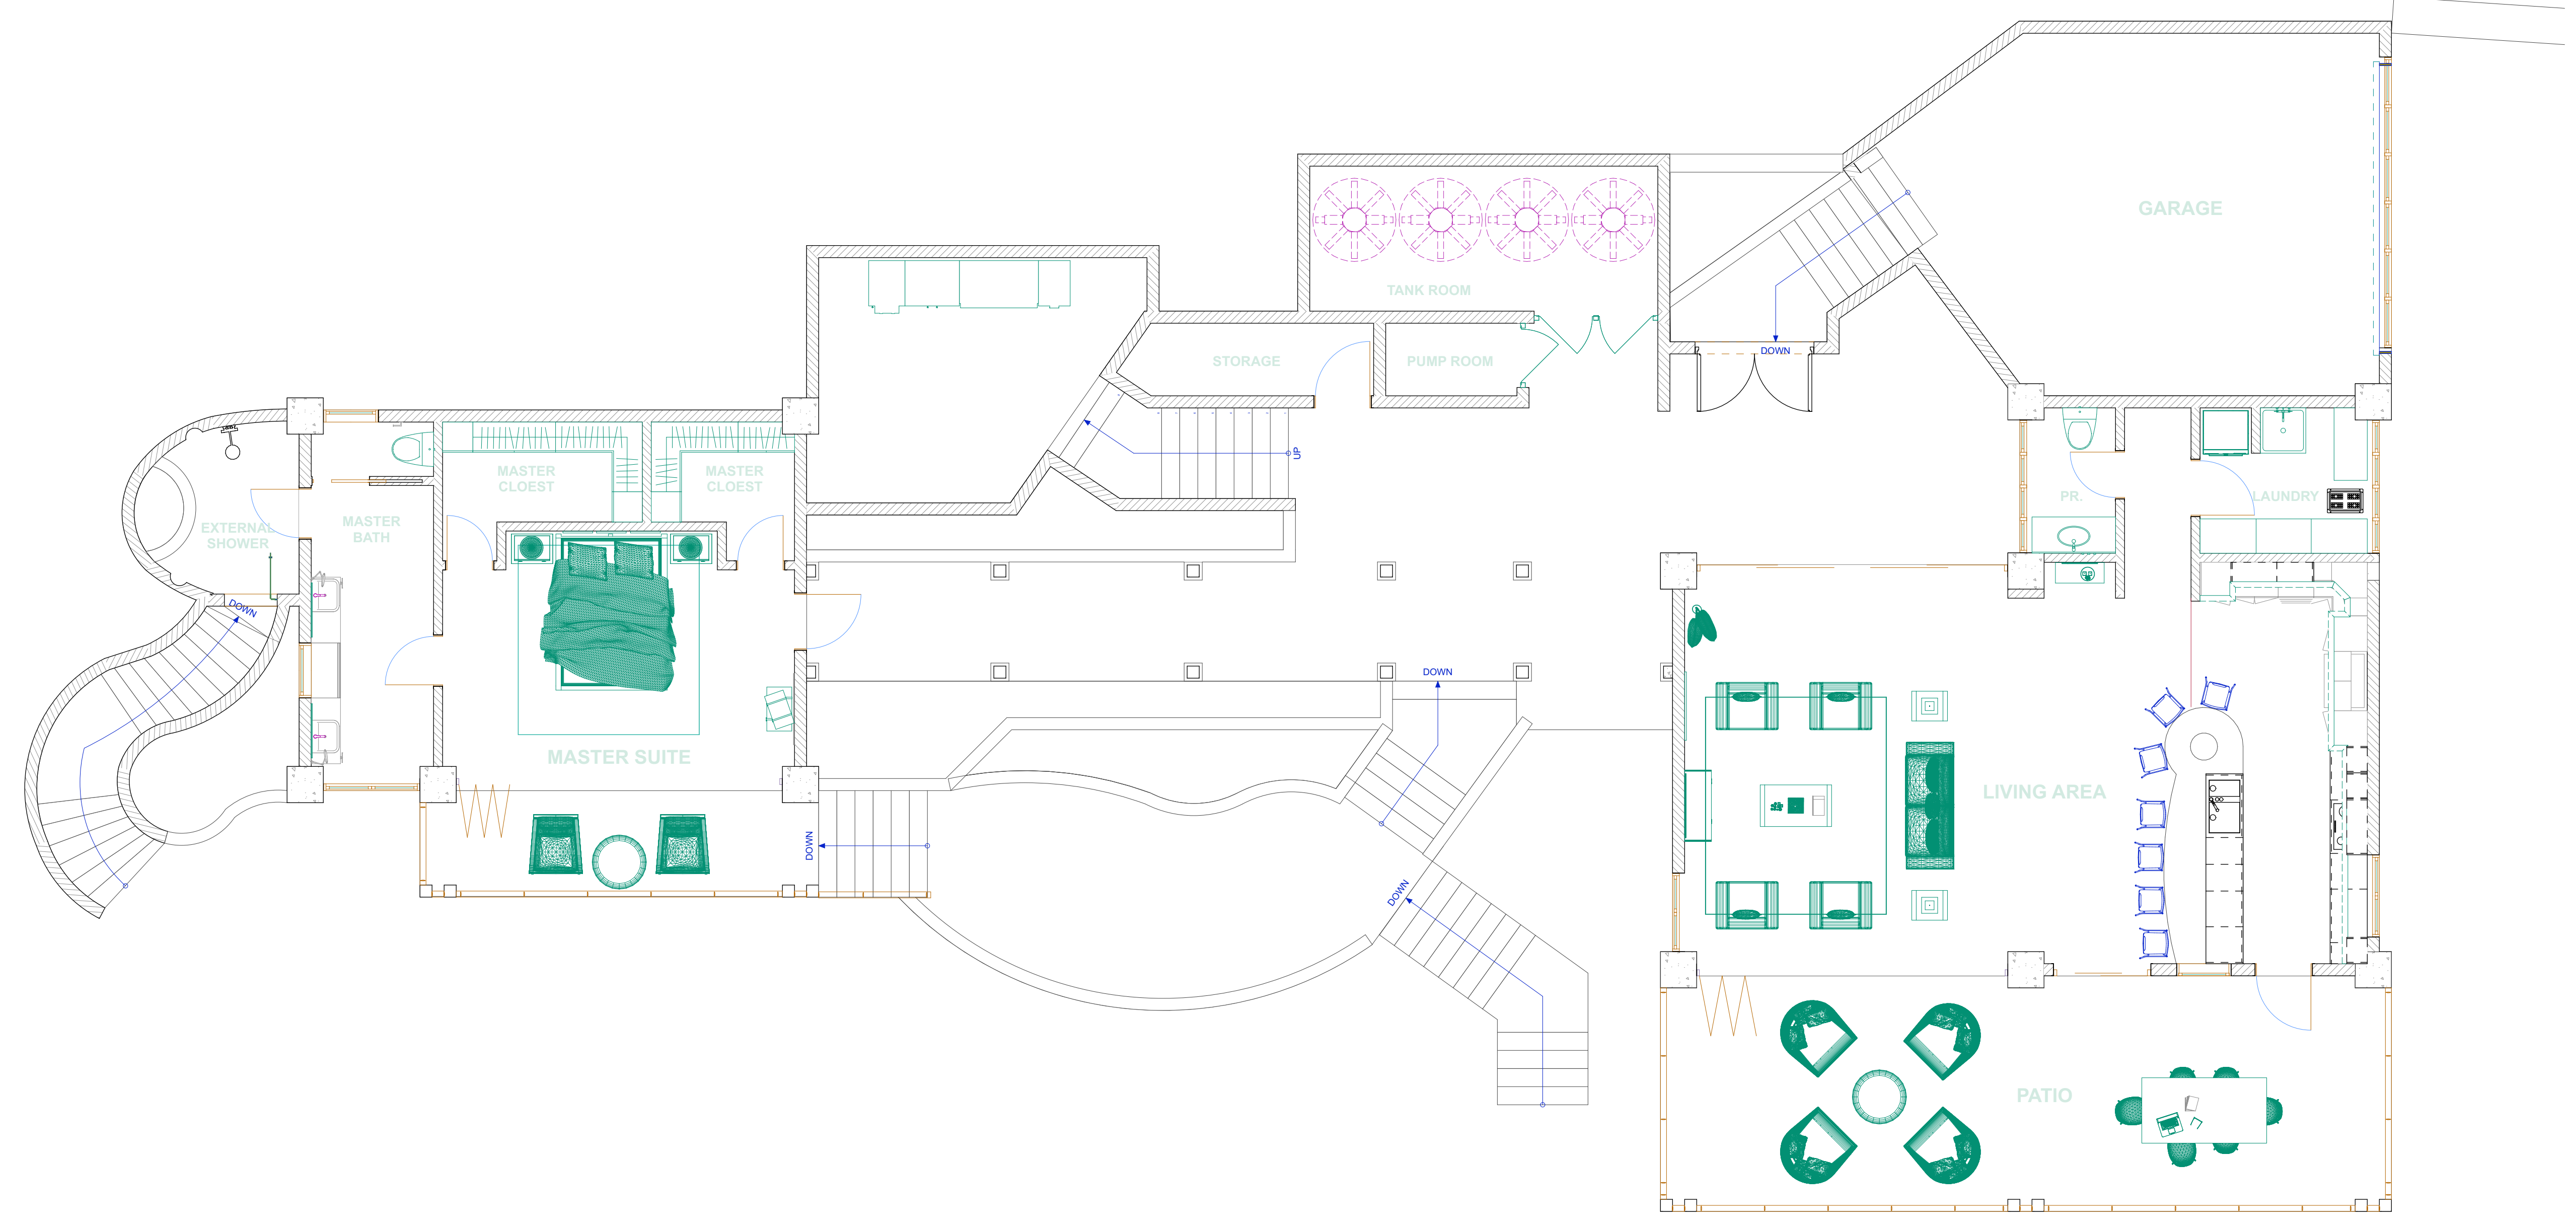

Second Floor Furniture Plan
SCALE: 3/16" = 1'-0"

ISSUE	DATE	ID	CHANGE

PROJECT NO: 230416
DRAWN BY: N.R.Alleyne
CHECKED BY: NA
ISSUED BY: ###
COPYRIGHT:

SHEET TITLE:
Second Floor Finish Plan

A-702