



PRELIMINARY

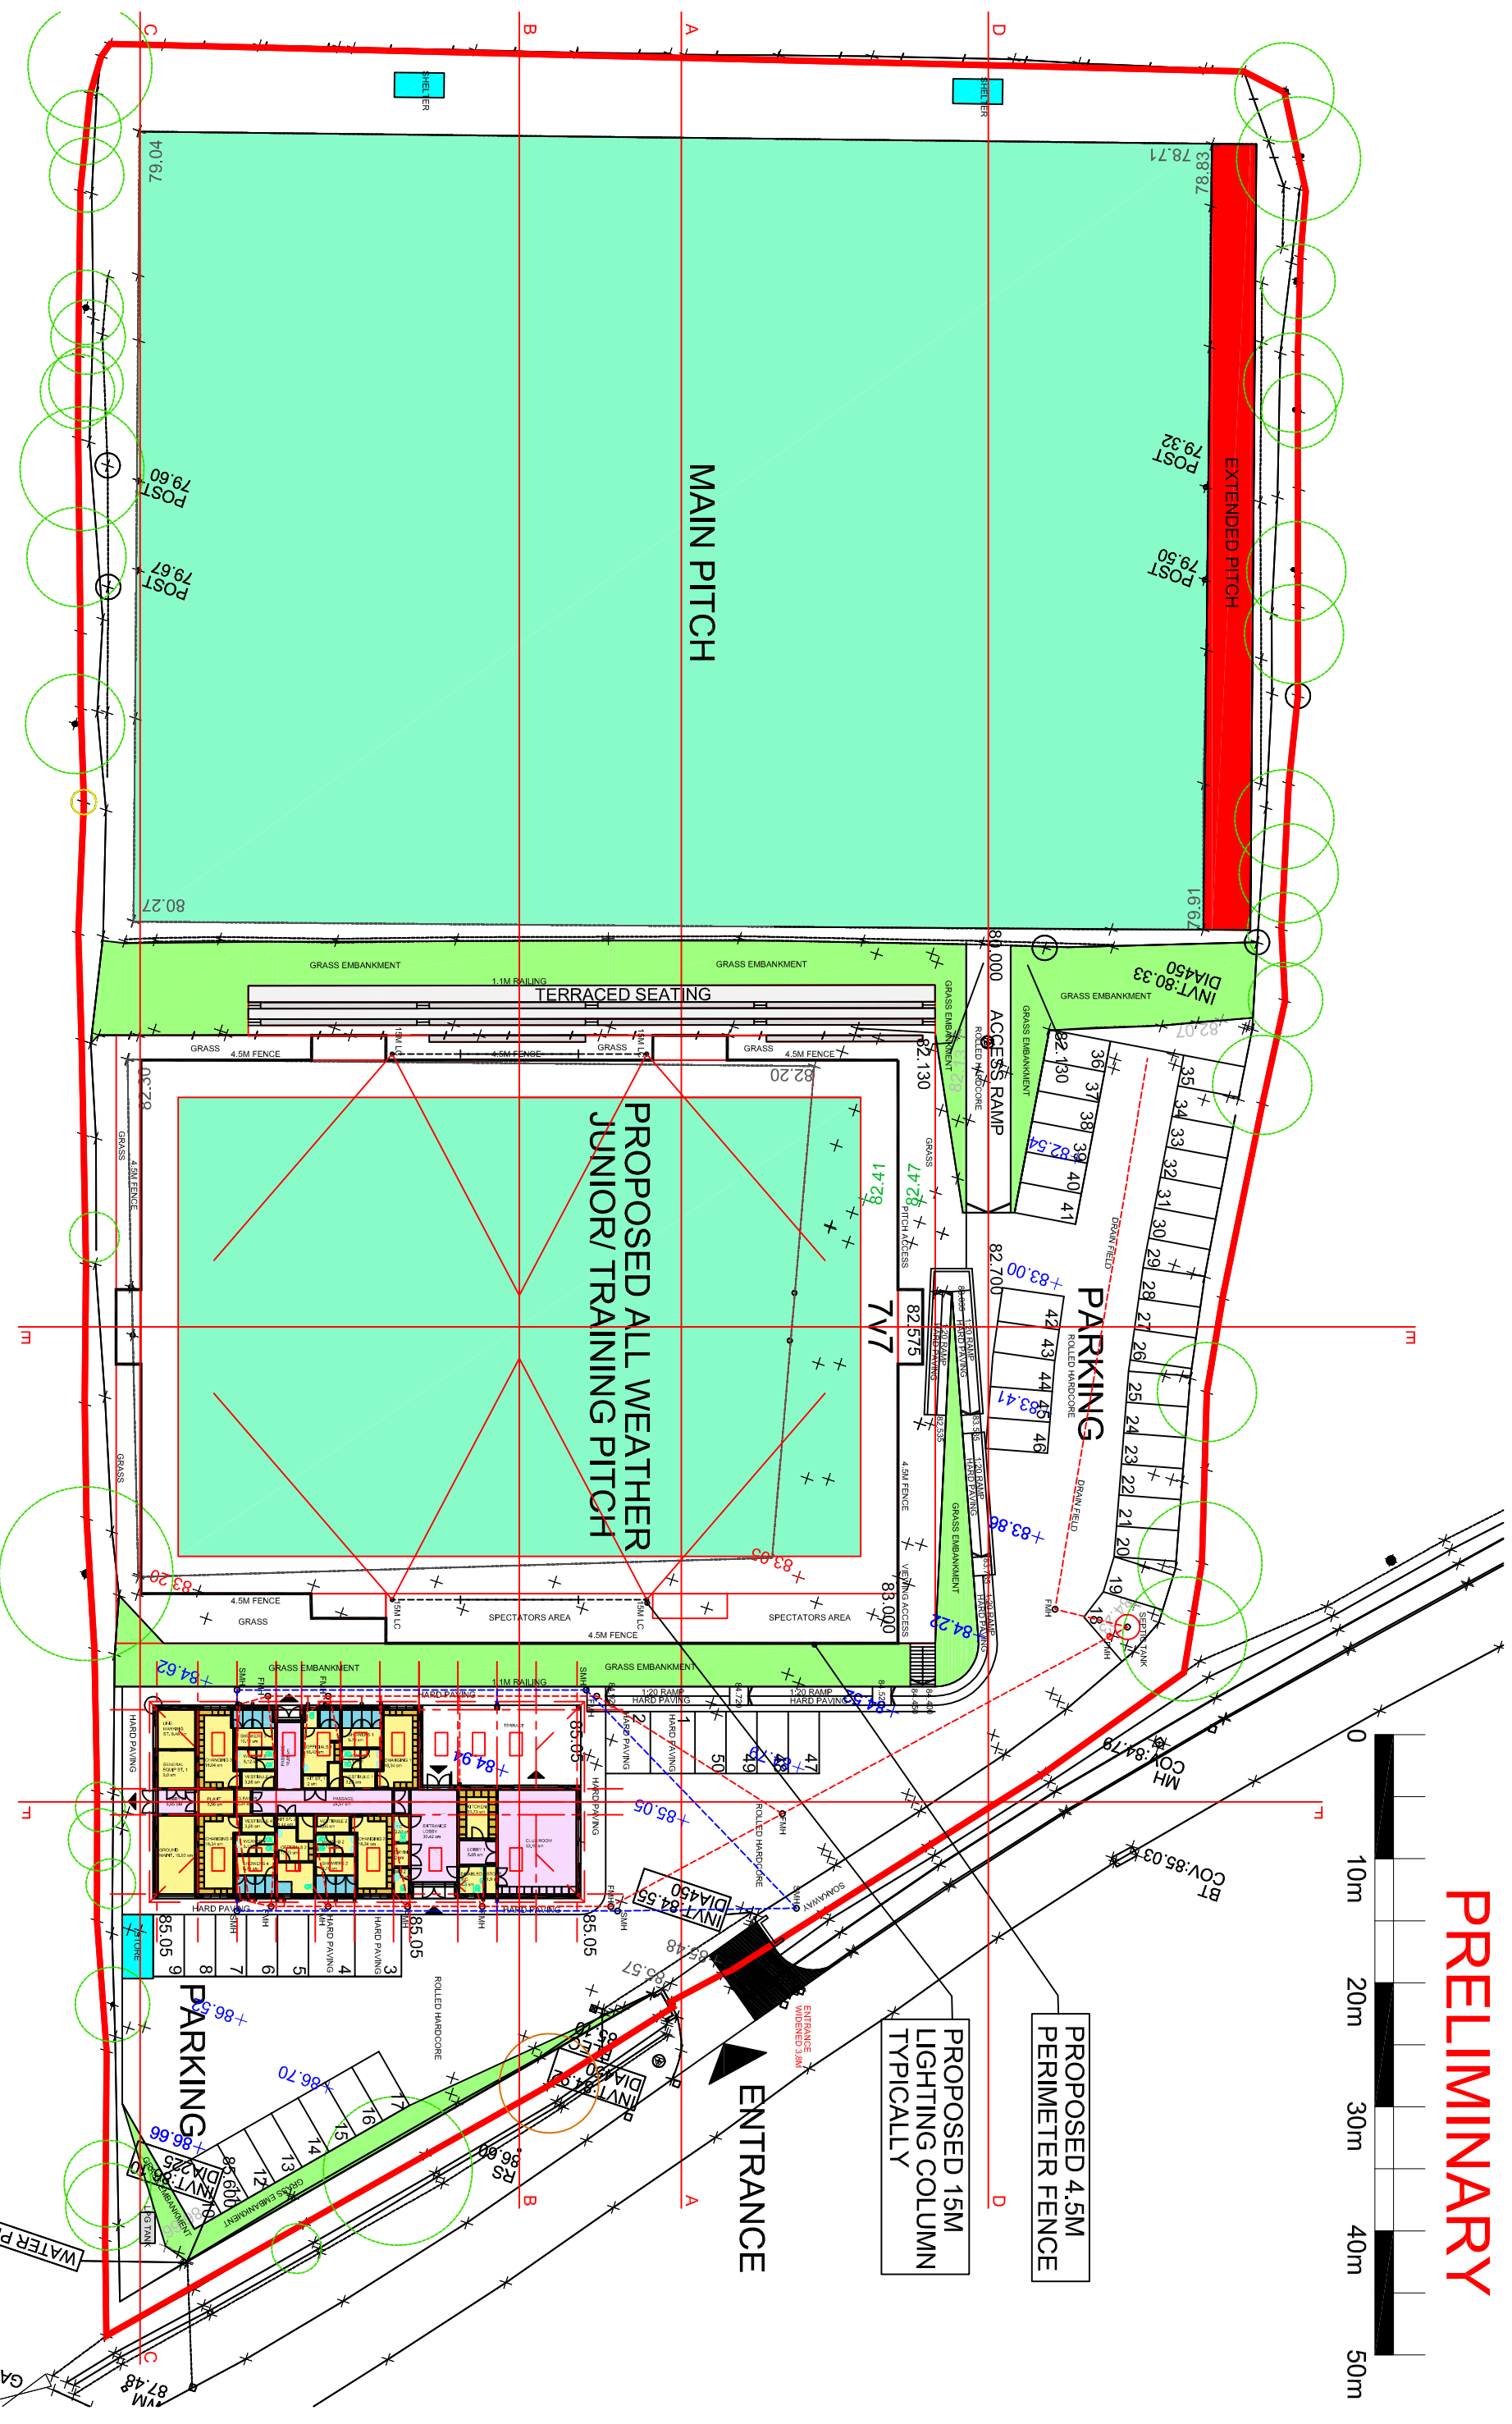

REVISIONS	DATE

 

W. A. Speers, RIBA, Architects
 Hook Manor, Ambleson, Haverfordwest, SA62 5GX
 TEL. 01437 741378 TEL/FAX. 01437 741230
 e-mail: wes@waspeers.co.uk

Client CLARBESTON ROAD	Scale 1:500	Drawing title SITE PLAN
A.F.C.	Date JAN 15	AS PROPOSED
Job title PROPOSED CHANGING ROOM FACILITY & SITE DEVELOPMENT	Drawn WS	1125 D004

SCALE @ SHEET SIZE : 1:500 @ A3