
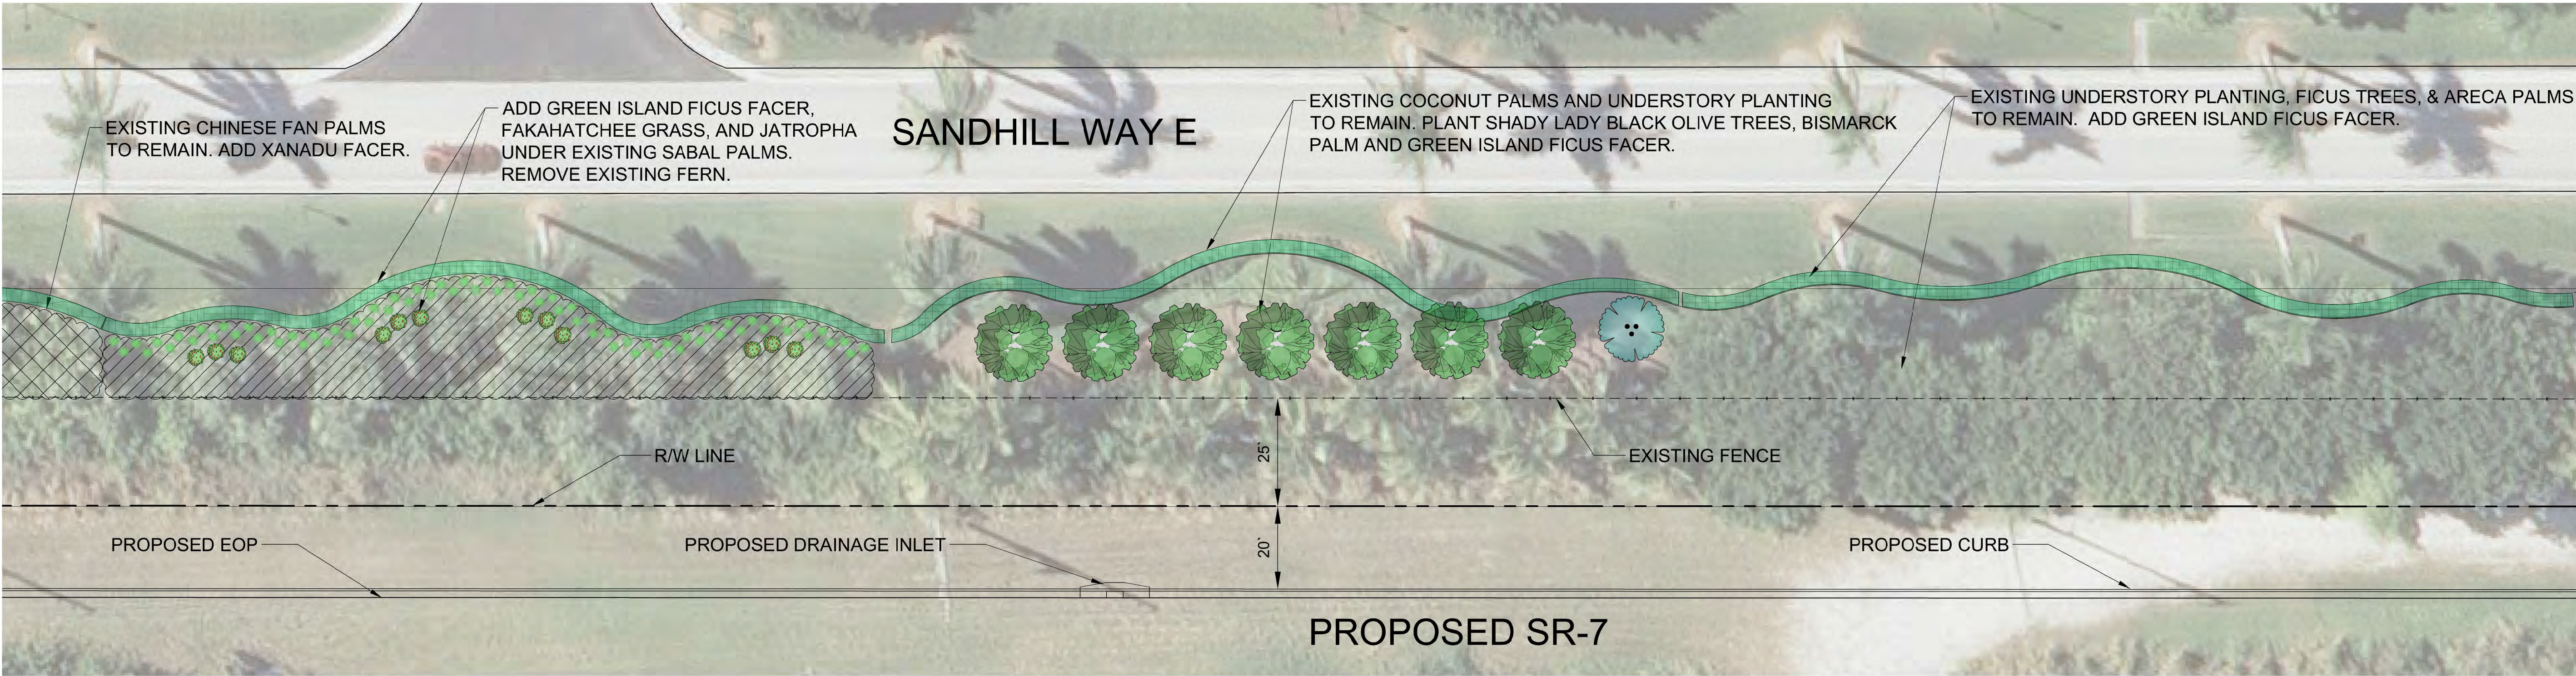


Drawing Name: J:\Projects Active\16-185 Ibis Preliminary Landscape & Site Planning for East Entry Access Road\Landscape\ Jun 21, 2016 - 6:10pm 16-185 Ibis_SR7 Buffer Landscape rev.dwg

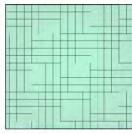

*PLAN VIEW SHOWS A +/-600 LF SECTION; PLANT SCHEDULE IS A TOTAL QUANTITY OF ENTIRE AREA


PLANT SCHEDULE UNDER FICUS TREES (TOTAL)

GROUND COVERS	CODE	QTY	BOTANICAL NAME	COMMON NAME	SPECS	SPACING
	FIG	980	Ficus microcarpa `Green Island`	Green Island Ficus	3G, 12" HT x 15" SPR, F,	24" o.c.

PLANT SCHEDULE COCONUT AREAS (TOTAL)

TREES	CODE	QTY	BOTANICAL NAME	COMMON NAME	SPECS
	BB	42	Bucida buceras `Shady Lady`	Shady Lady Black Olive	FG, 20`x12` SPR, 7" C,CH,SP,HO w/fe


PALM TREES	CODE	QTY	BOTANICAL NAME	COMMON NAME	SPECS
	BN	6	Bismarckia nobilis `Silver Select`	Silver Bismark Palm	FG, 10` CT, F, SP

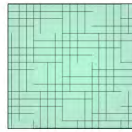GROUND COVERS	CODE	QTY	BOTANICAL NAME	COMMON NAME	SPECS	SPACING
	FIG	900	Ficus microcarpa `Green Island`	Green Island Ficus	3G, 12" HT x 15" SPR, F,	24" o.c.

PLANT SCHEDULE UNDER SABALS (TOTAL)


SHRUBS	CODE	QTY	BOTANICAL NAME	COMMON NAME	SPECS
	JAT2	72	Jatropha integririma `Compacta`	Compact Jatropha	15G, 4`-5` OA, FTB

	TRD	425	Tripsacum dactyloides	Fakahatchee Grass	3G, 24"X18", F,
---	-----	-----	-----------------------	-------------------	-----------------

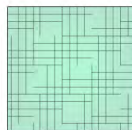GROUND COVERS	CODE	QTY	BOTANICAL NAME	COMMON NAME	SPECS	SPACING
	FIG	880	Ficus microcarpa `Green Island`	Green Island Ficus	3G, 12" HT x 15" SPR, F,	24" o.c.

PLANT SCHEDULE UNDER CHINESE FANS (TOTAL)

SHRUB AREAS	CODE	QTY	BOTANICAL NAME	COMMON NAME	SPECS	SPACING
	PHI	300	Philodendron x `Xanadu`	Philodendron	3G, 24" OA, F	30" o.c.

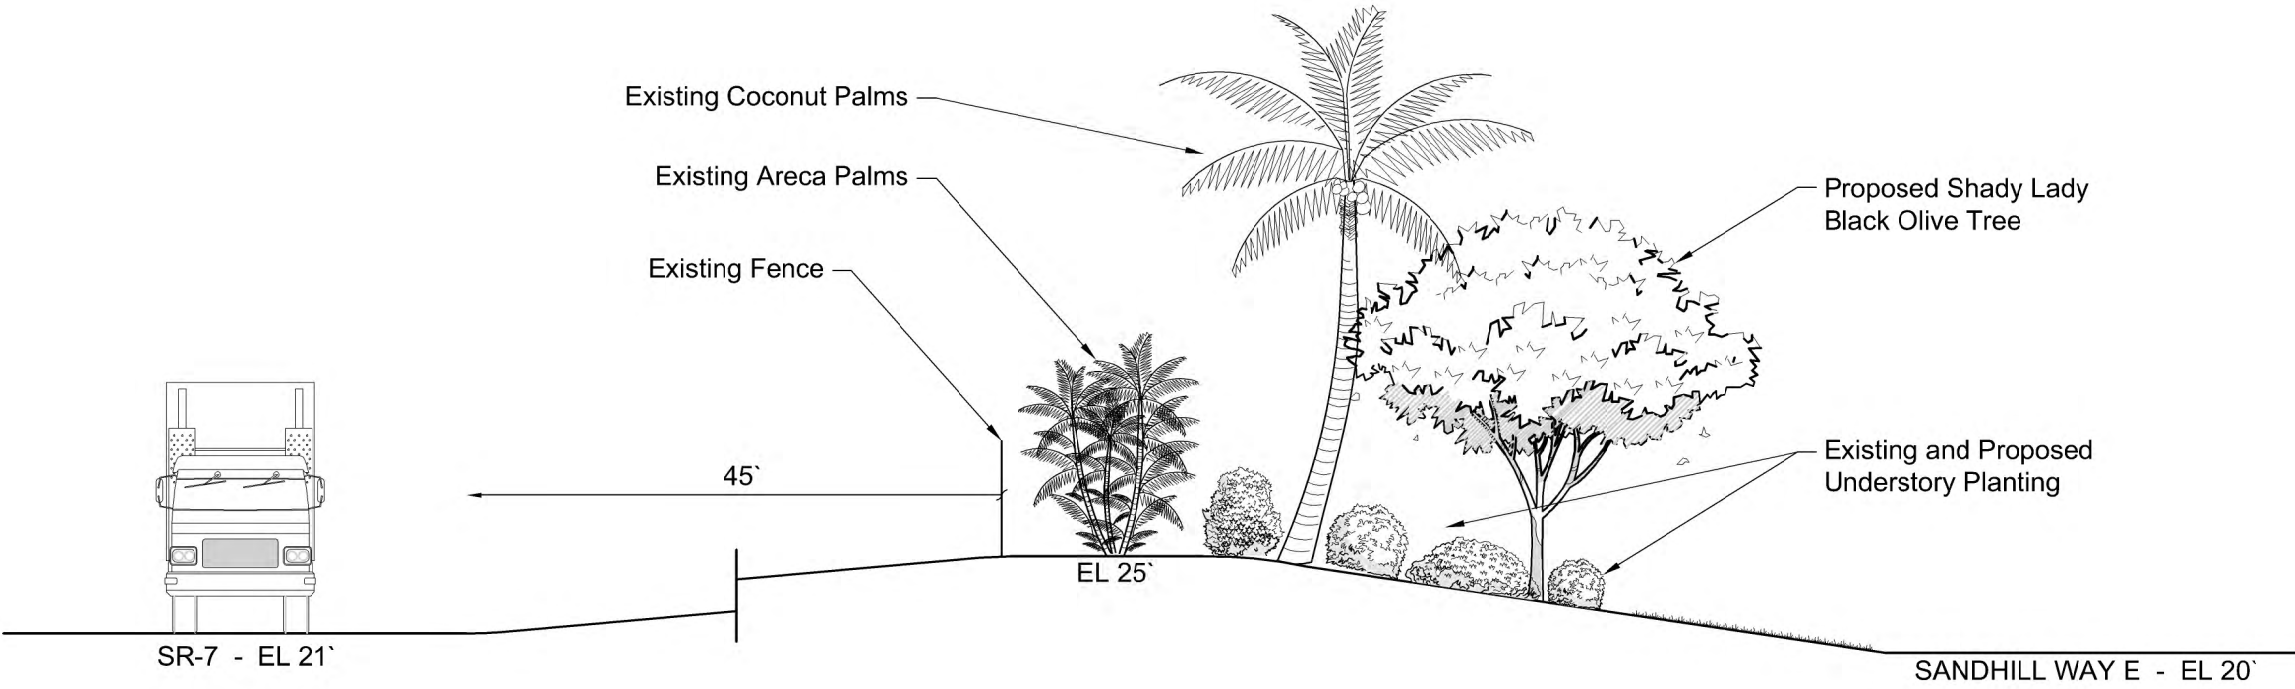


Proposed Landscape - Section
NTS



lucido & associates

701 E Ocean Blvd., Stuart, Florida 34994 (772) 220-2100, Fax (772) 223-0220
100 Avenue A Suite 2A, Fort Pierce, Florida 34950 (772) 467-1301, Fax (772) 467-1303
827 North Thornton Avenue, Orlando, Florida 32803 (407) 898-6521, Fax (407) 898-9768

Key / Location:

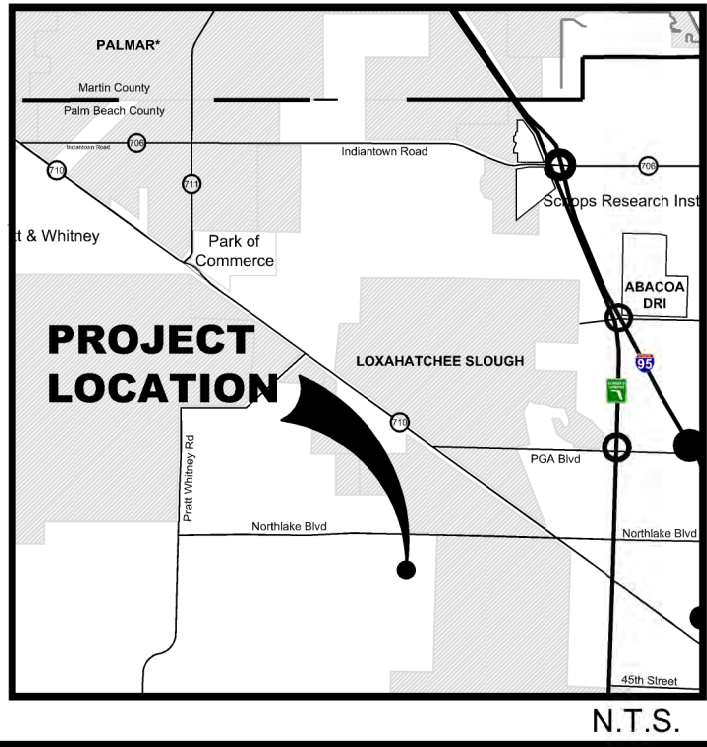

Project Team:

Applicant: IBIS Property Owners Association
9055 IBIS Boulevard
West Palm Beach, Florida 33412


**Land Planner /
Landscape Architect:** Lucido & Associates
701 East Ocean Boulevard
Stuart, Florida 34994

Ibis Golf
and Country Club


Palm Beach County, Florida

SR-7 Buffer Landscape
Sandhill Way E Concept

Date	By	Description
05.24.16	B.W.	Design Review
06.21.16	P.G.	Final Design

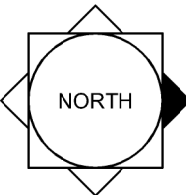

SCALE: 1" = 20'

 


REG. # 1018
Thomas P. Lucido

Designer	PG	Sheet
Manager	TL	
Project Number	16-185	
Municipal Number	---	
Computer File	16-185 IBIS_SR7 Buffer Landscape rev.dwg	







1

© Copyright: Lucido & Associates. These documents and their contents are the property of Lucido & Associates. Any reproductions, revisions, modifications or use of these documents without the express written consent of Lucido & Associates is prohibited by law.


Drawing Name: J:\Projects Active\16-185 Ibis Preliminary Landscape & Site Planning for East Entry Access Road\Landscape\ Jun 21, 2016 - 5:23pm 16-185 Ibis_SR7 Buffer Landscape rev.dwg

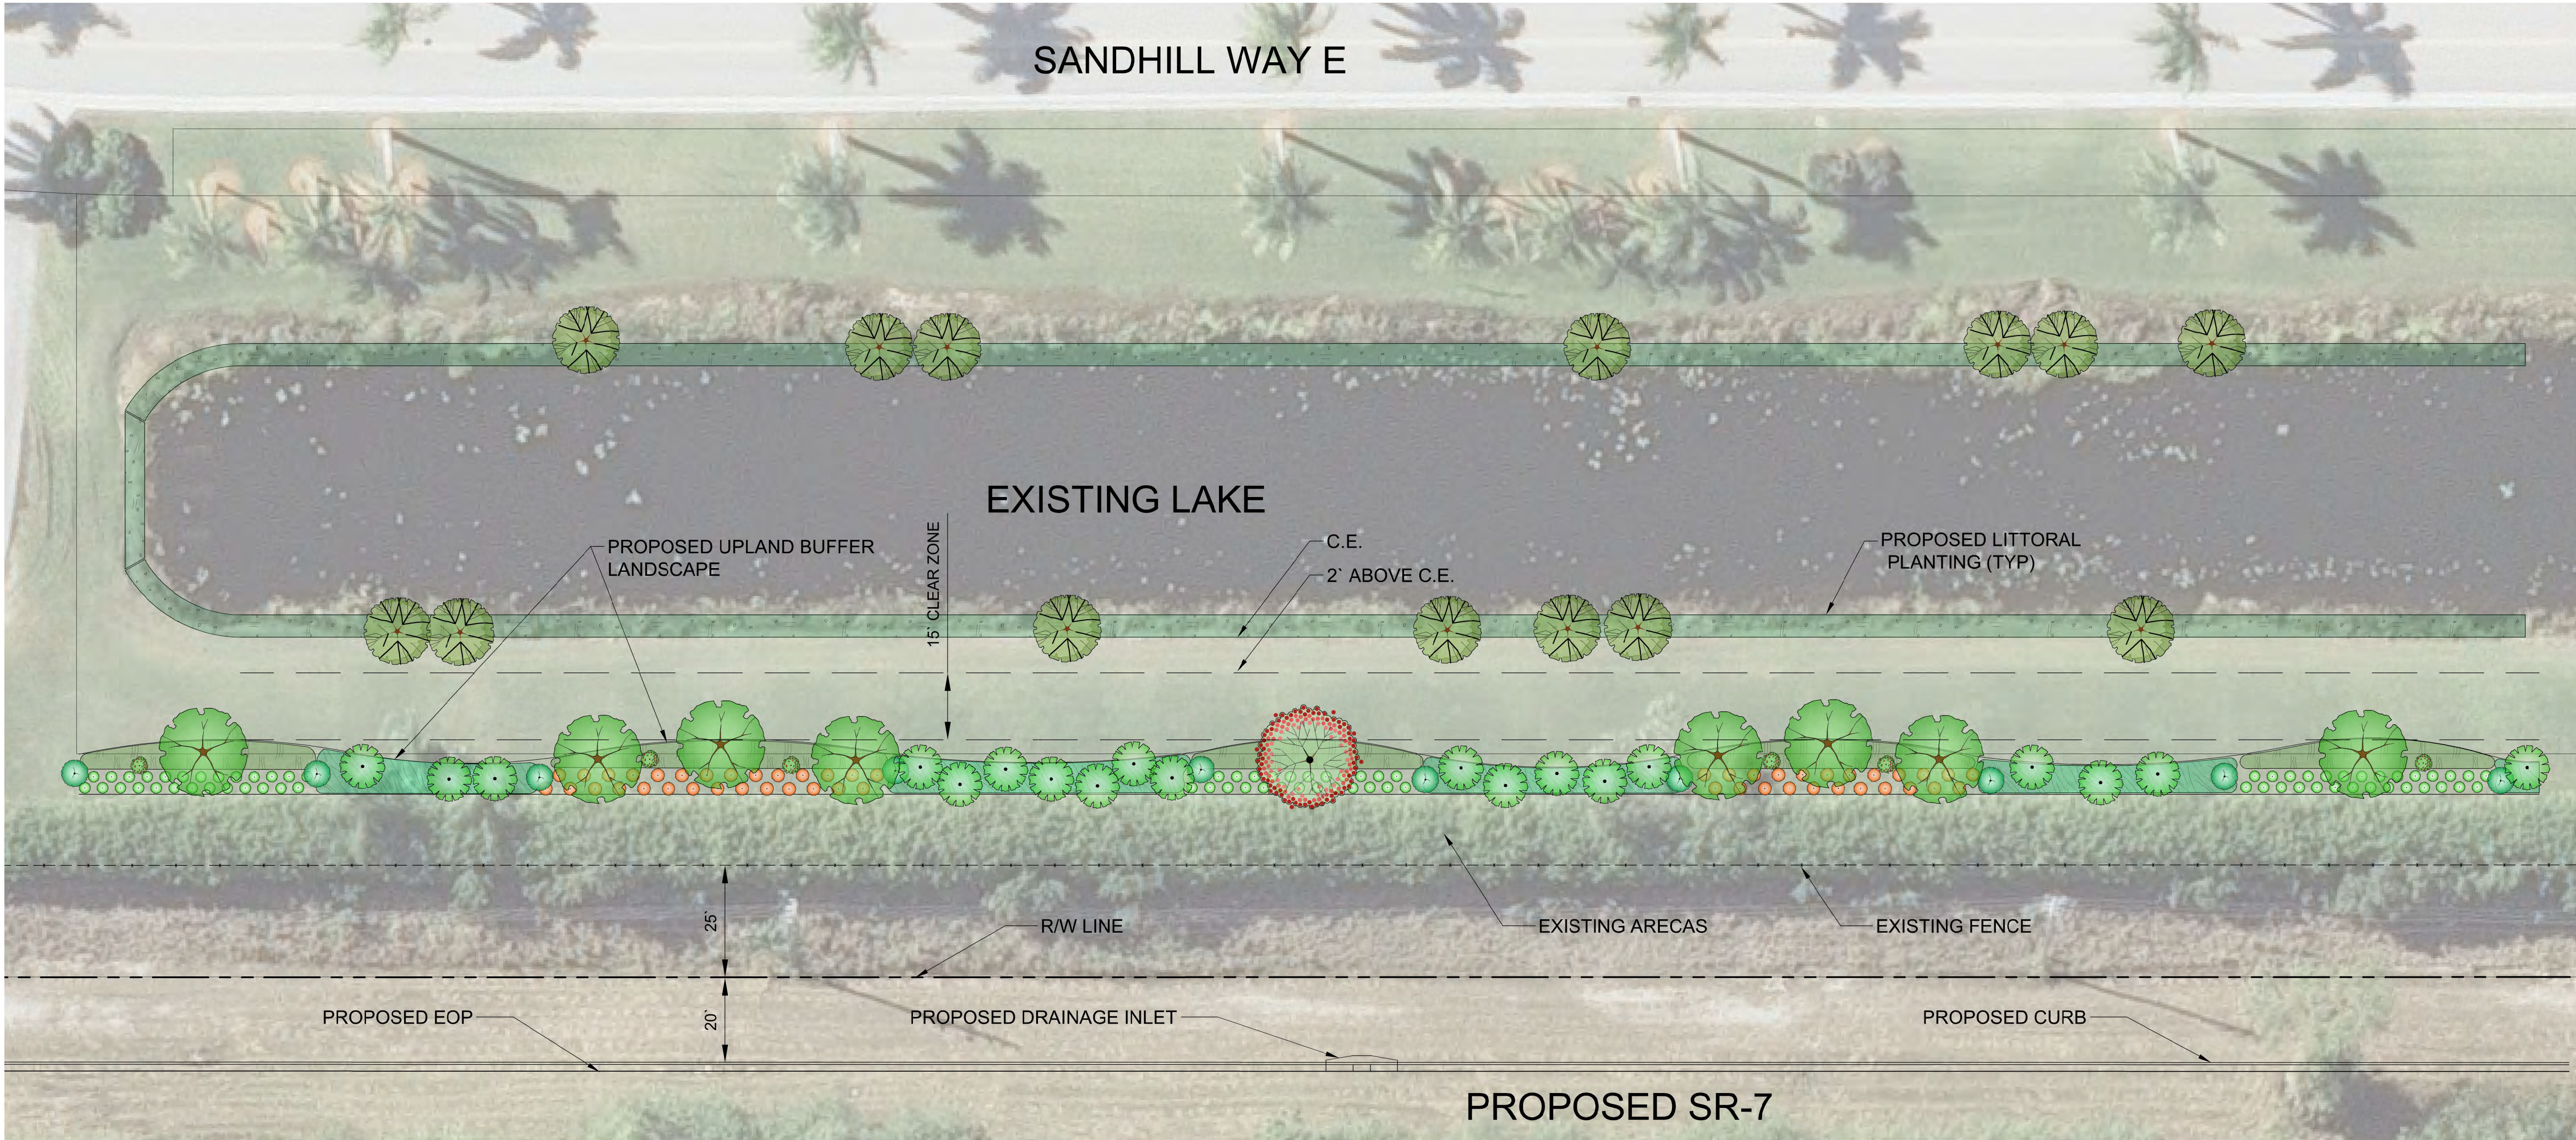

PLANT SCHEDULE LAKE (TOTAL)

      TREES	CODE	QTY	BOTANICAL NAME	COMMON NAME	SPECS	
	DR	10	Delonix regia	Royal Poinciana	FG, 20` OA, HV, 5P	
	QV2	65	Quercus virginiana	Southern Live Oak	RPG, 22` HT x 18` SPR, 8"C, 5P	
	TD	100	Taxodium distichum	Bald Cypress	FG, 12`-18` MIX HTS, 3.5"C, F, 5P	
PALM TREES	CODE	QTY	BOTANICAL NAME	COMMON NAME	SPECS	
	SP	130	Sabal palmetto	Sabal Palm	FG, 12`-20` CT, HVY C	
SHRUBS	CODE	QTY	BOTANICAL NAME	COMMON NAME	SPECS	
	CHR	550	Chrysobalanus icaco `Redtip`	Red Tip Cocoplum	3G, 24" HT x 18" SPR, F, 30" OC	
	HAC	400	Hamelia patens `Compacta`	Dwarf Firebush	3G, 24" OA, F,	
	JAT2	50	Jatropha integrinervis `Compacta`	Compact Jatropha	15G, 4`-5` OA, FTB	
	MC	80	Myrica cerifera	Wax Myrtle	25G, 6` OA, FTB	
GRASSES	CODE	QTY	BOTANICAL NAME	COMMON NAME	SPECS	SPACING
	TRG	800	Tripsacum dactyloides	Fakahatchee Grass	3G, 24" OA, F	48" o.c.
	TRI	2000	Tripsacum floridanum	Dwarf Fakahatchee Grass	3G, 20"-24" OA, FTB	30" o.c.
GROUND COVERS	CODE	QTY	BOTANICAL NAME	COMMON NAME	SPECS	SPACING
	MIX	40,000 SF		Littoral Mix	Mix	BR, 18" HT, Free of Weeds 3G" o.c.

*PLAN VIEW SHOWS A +/-600 LF SECTION; PLANT SCHEDULE IS A TOTAL QUANTITY OF ENTIRE AREA

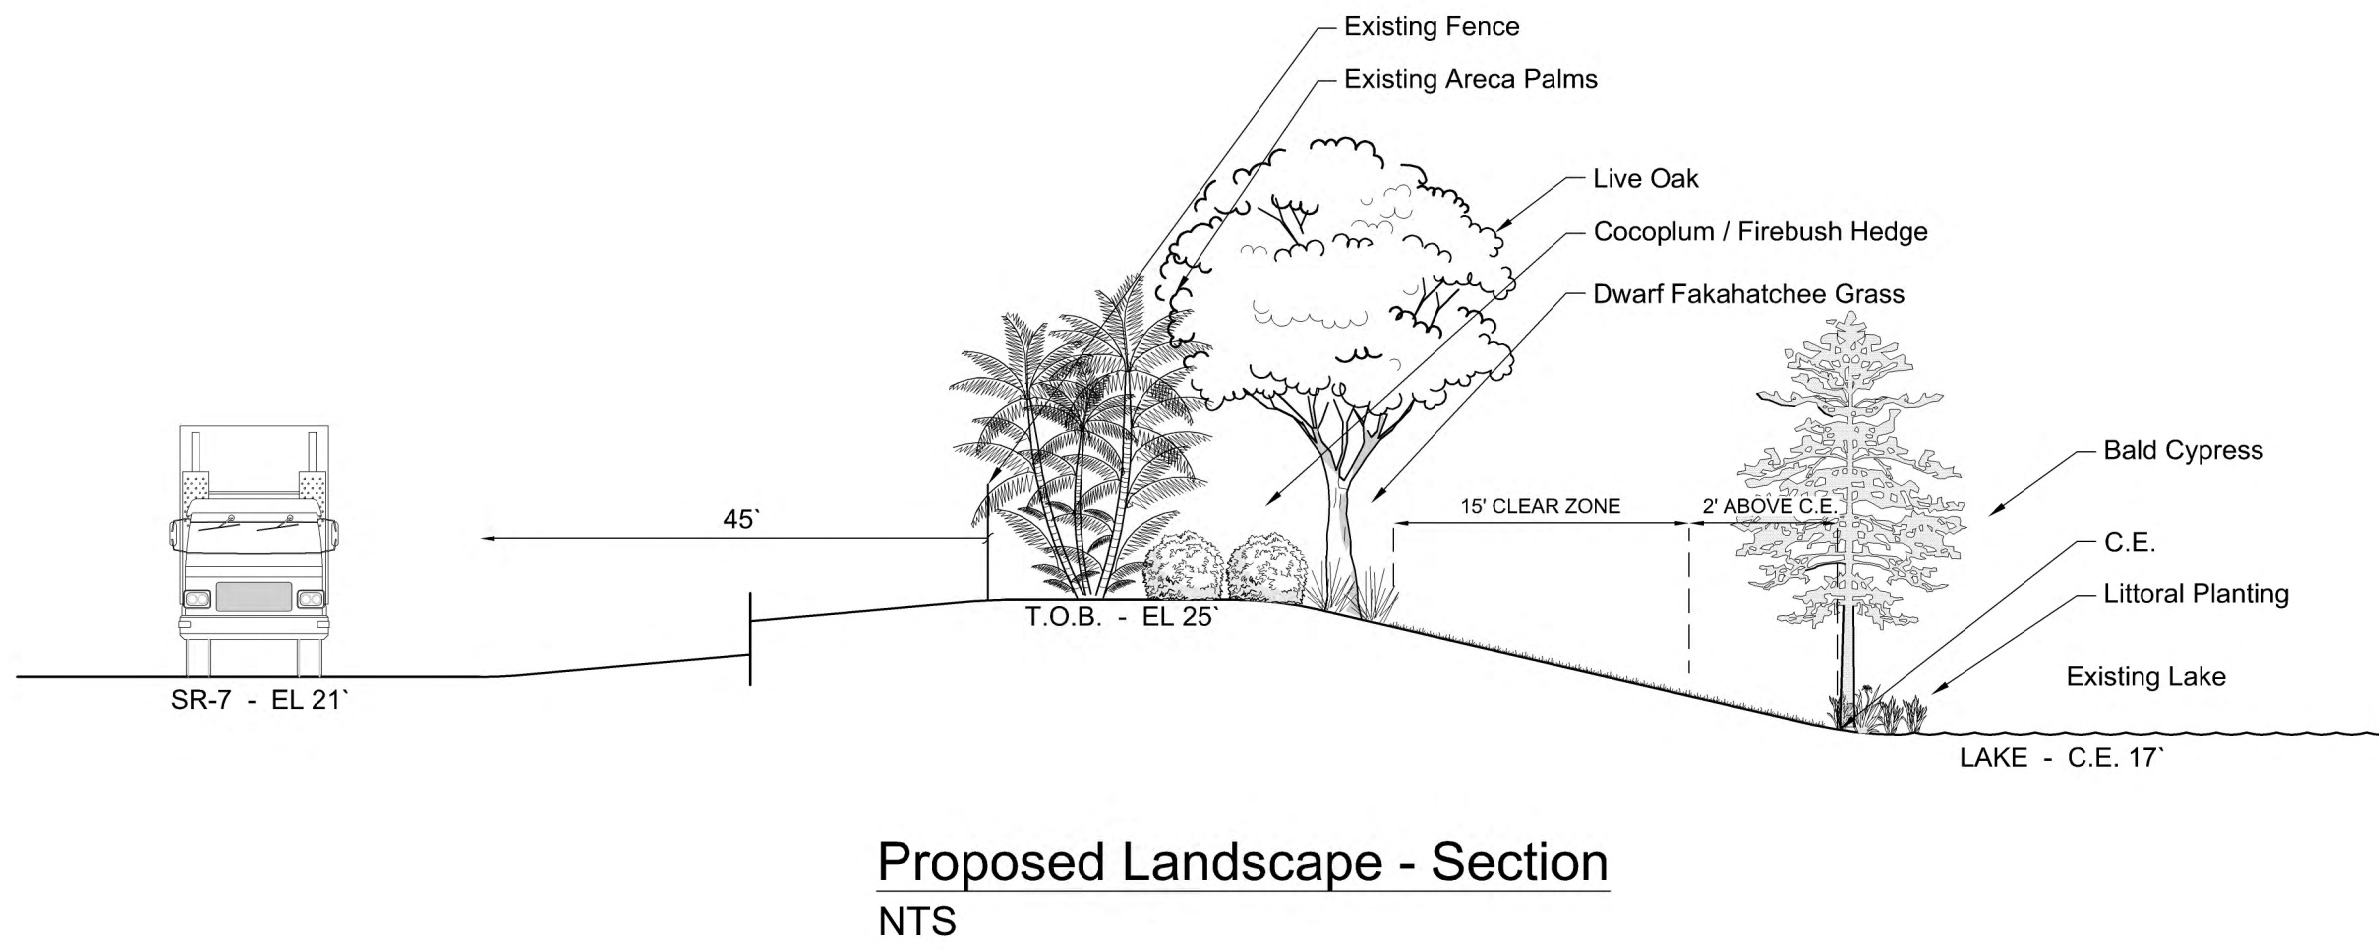

Proposed Landscape - Section
NTS




lucido & associates

701 E Ocean Blvd., Stuart, Florida 34994
100 Avenue A Suite 2A, Fort Pierce, Florida 34950
827 North Thornton Avenue, Orlando, Florida 32803

(772) 220-2100, Fax (772) 223-0220
(772) 467-1301, Fax (772) 467-1303
(407) 898-6521, Fax (407) 898-9768

Key / Location:

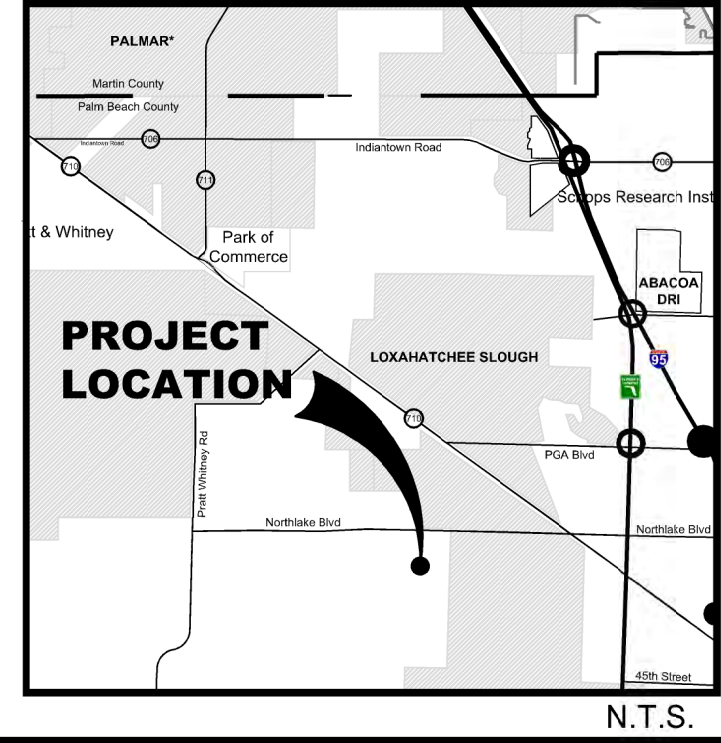

Project Team:


Applicant:	IBIS Property Owners Association 9055 IBIS Boulevard West Palm Beach, Florida 33412
Land Planner / Landscape Architect:	Lucido & Associates 701 East Ocean Boulevard Stuart, Florida 34994

Ibis Golf and Country Club

Palm Beach County, Florida

SR-7 Buffer Landscape Lake Concept

Date	By	Description
05.24.16	B.W.	Design Review
06.03.16	B.W.	Revised Concept
06.21.16	P.G.	Final Design

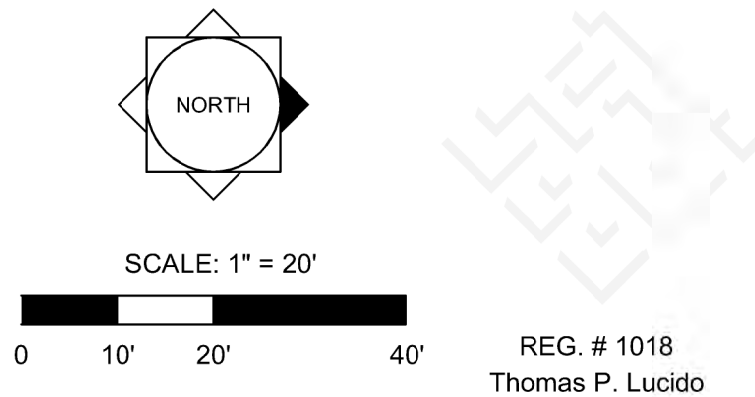

Designer	PG	Sheet
Manager	TL	
Project Number	16-185	
Municipal Number	---	
Computer File	16-185 IBIS_SR7 Buffer Landscape rev.dwg	

