




EAST ELEVATION

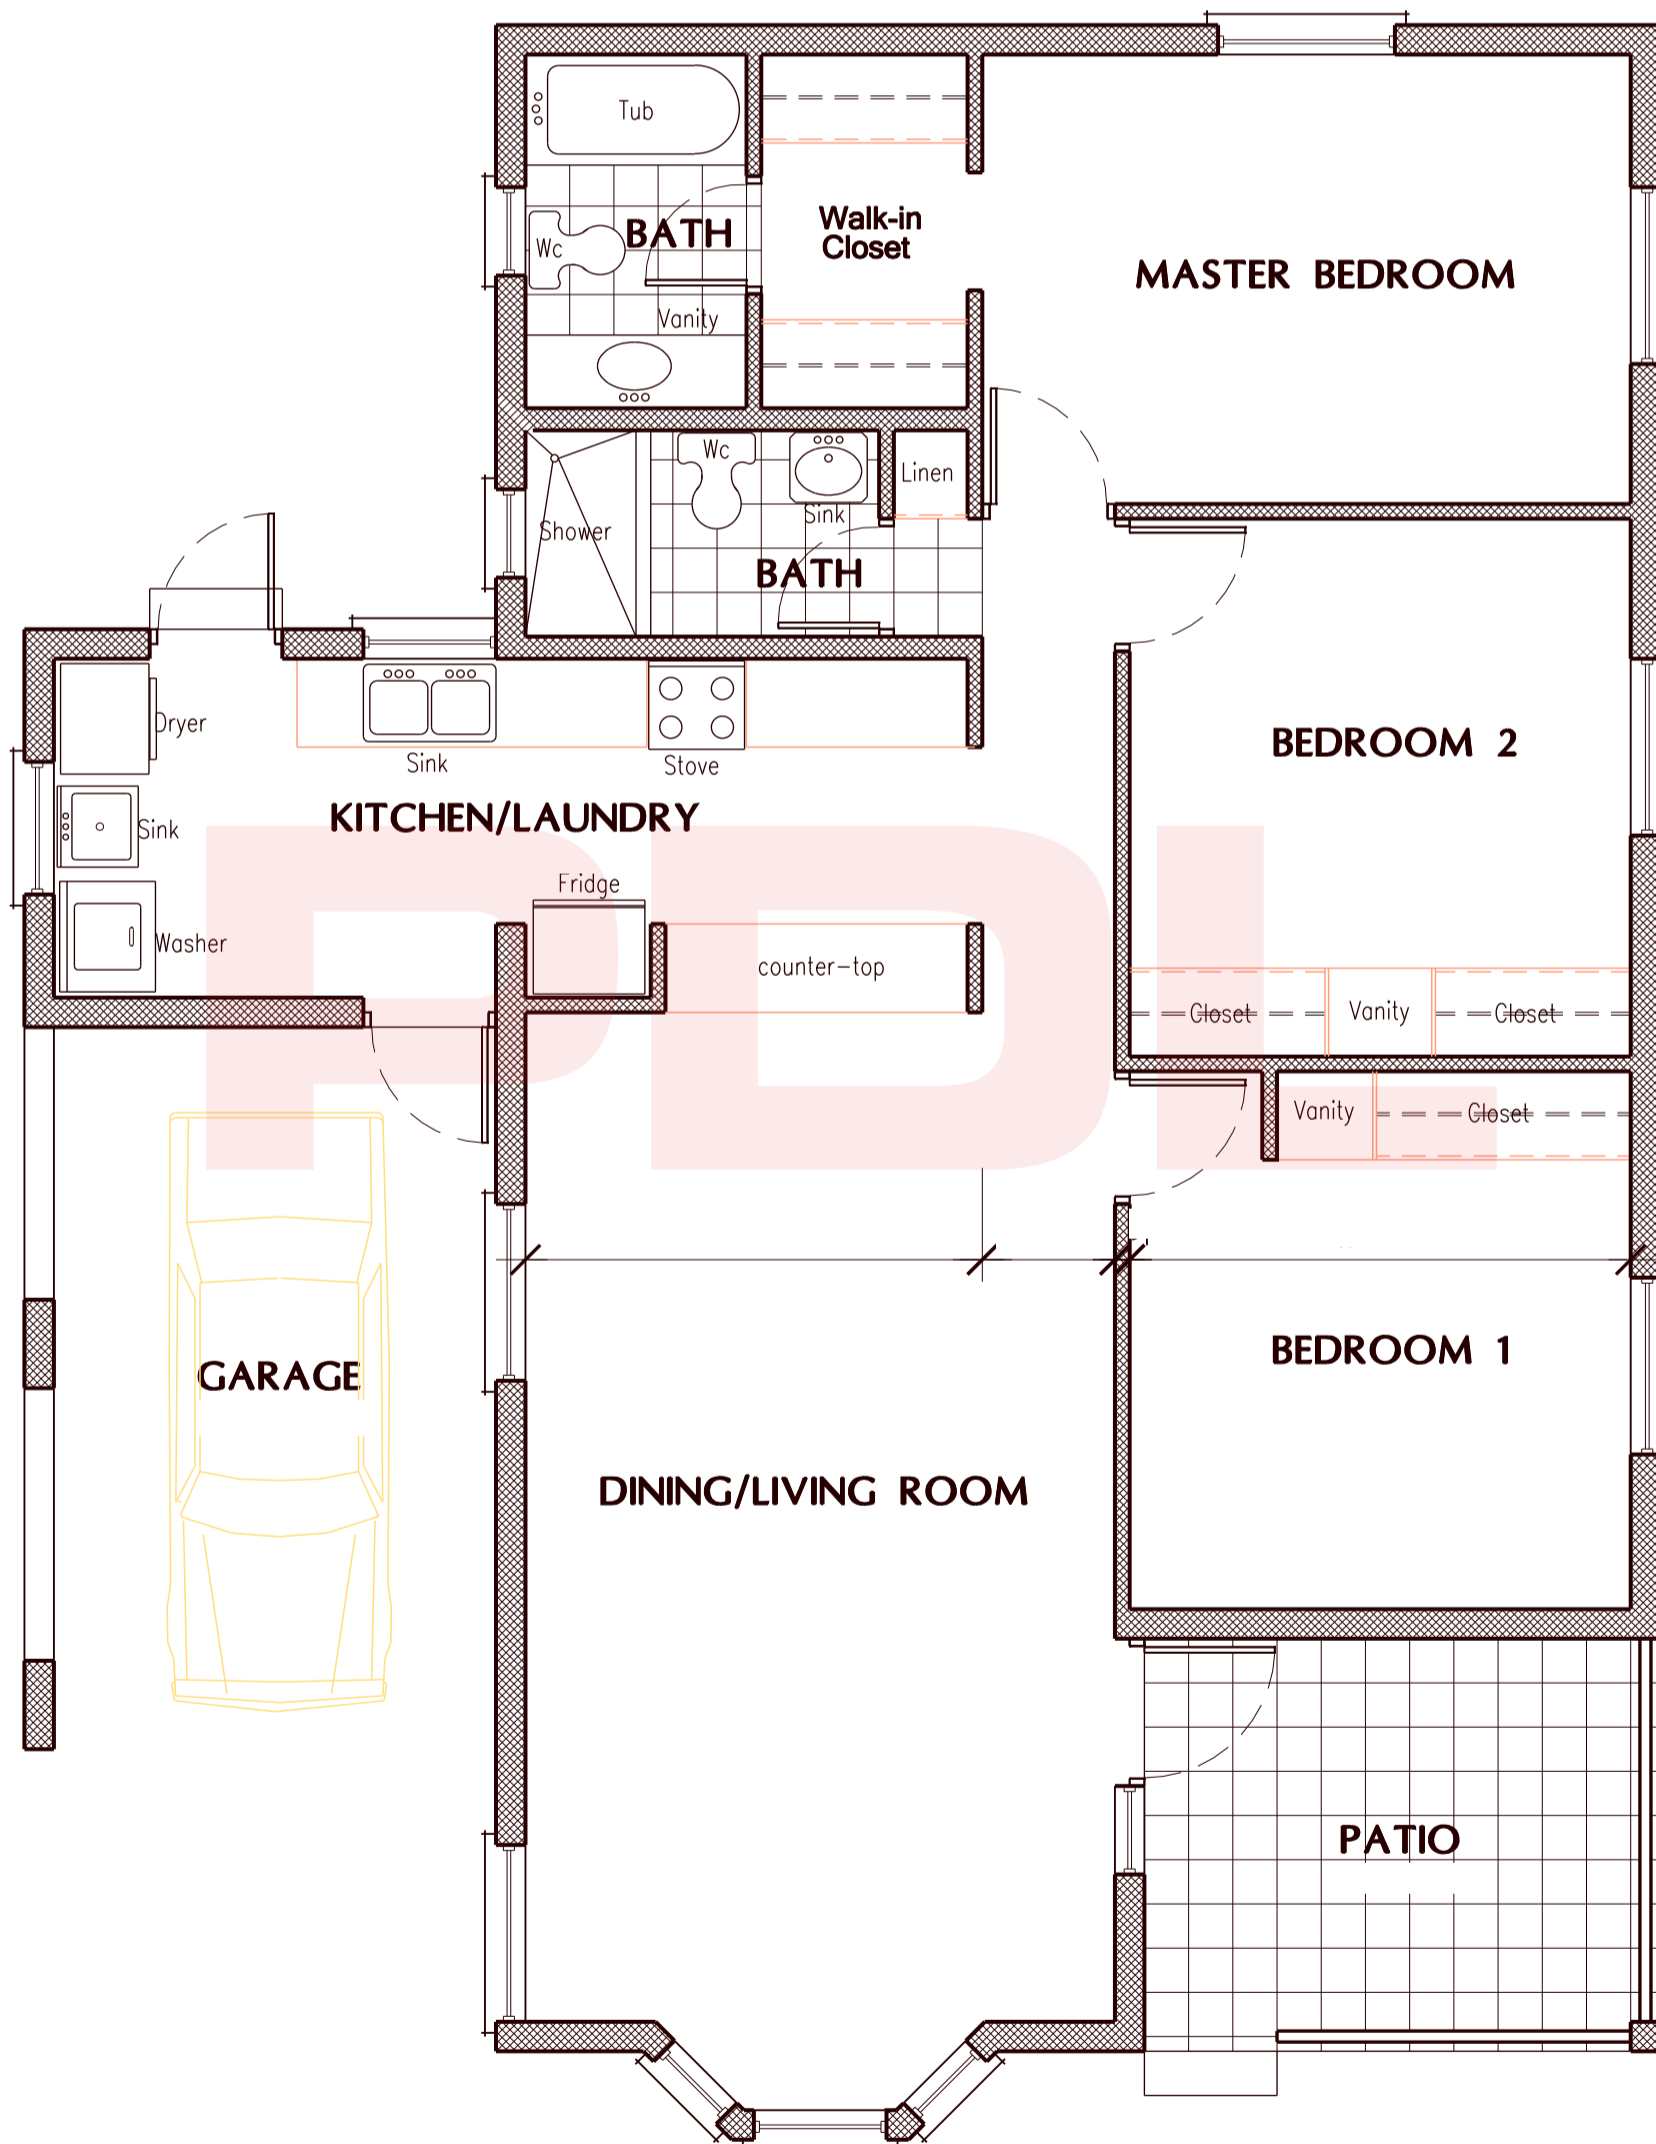

**Cararo**  
1490 sqft.

**FLOOR PLAN**  
Scale : 1/8" = 1'-0"  
(FLOOR AREA = 1490 sq. ft.)

**PDL**  
CONSTRUCTION SERVICES INC.