


Classic



SOUTH ELEVATION



WEST ELEVATION

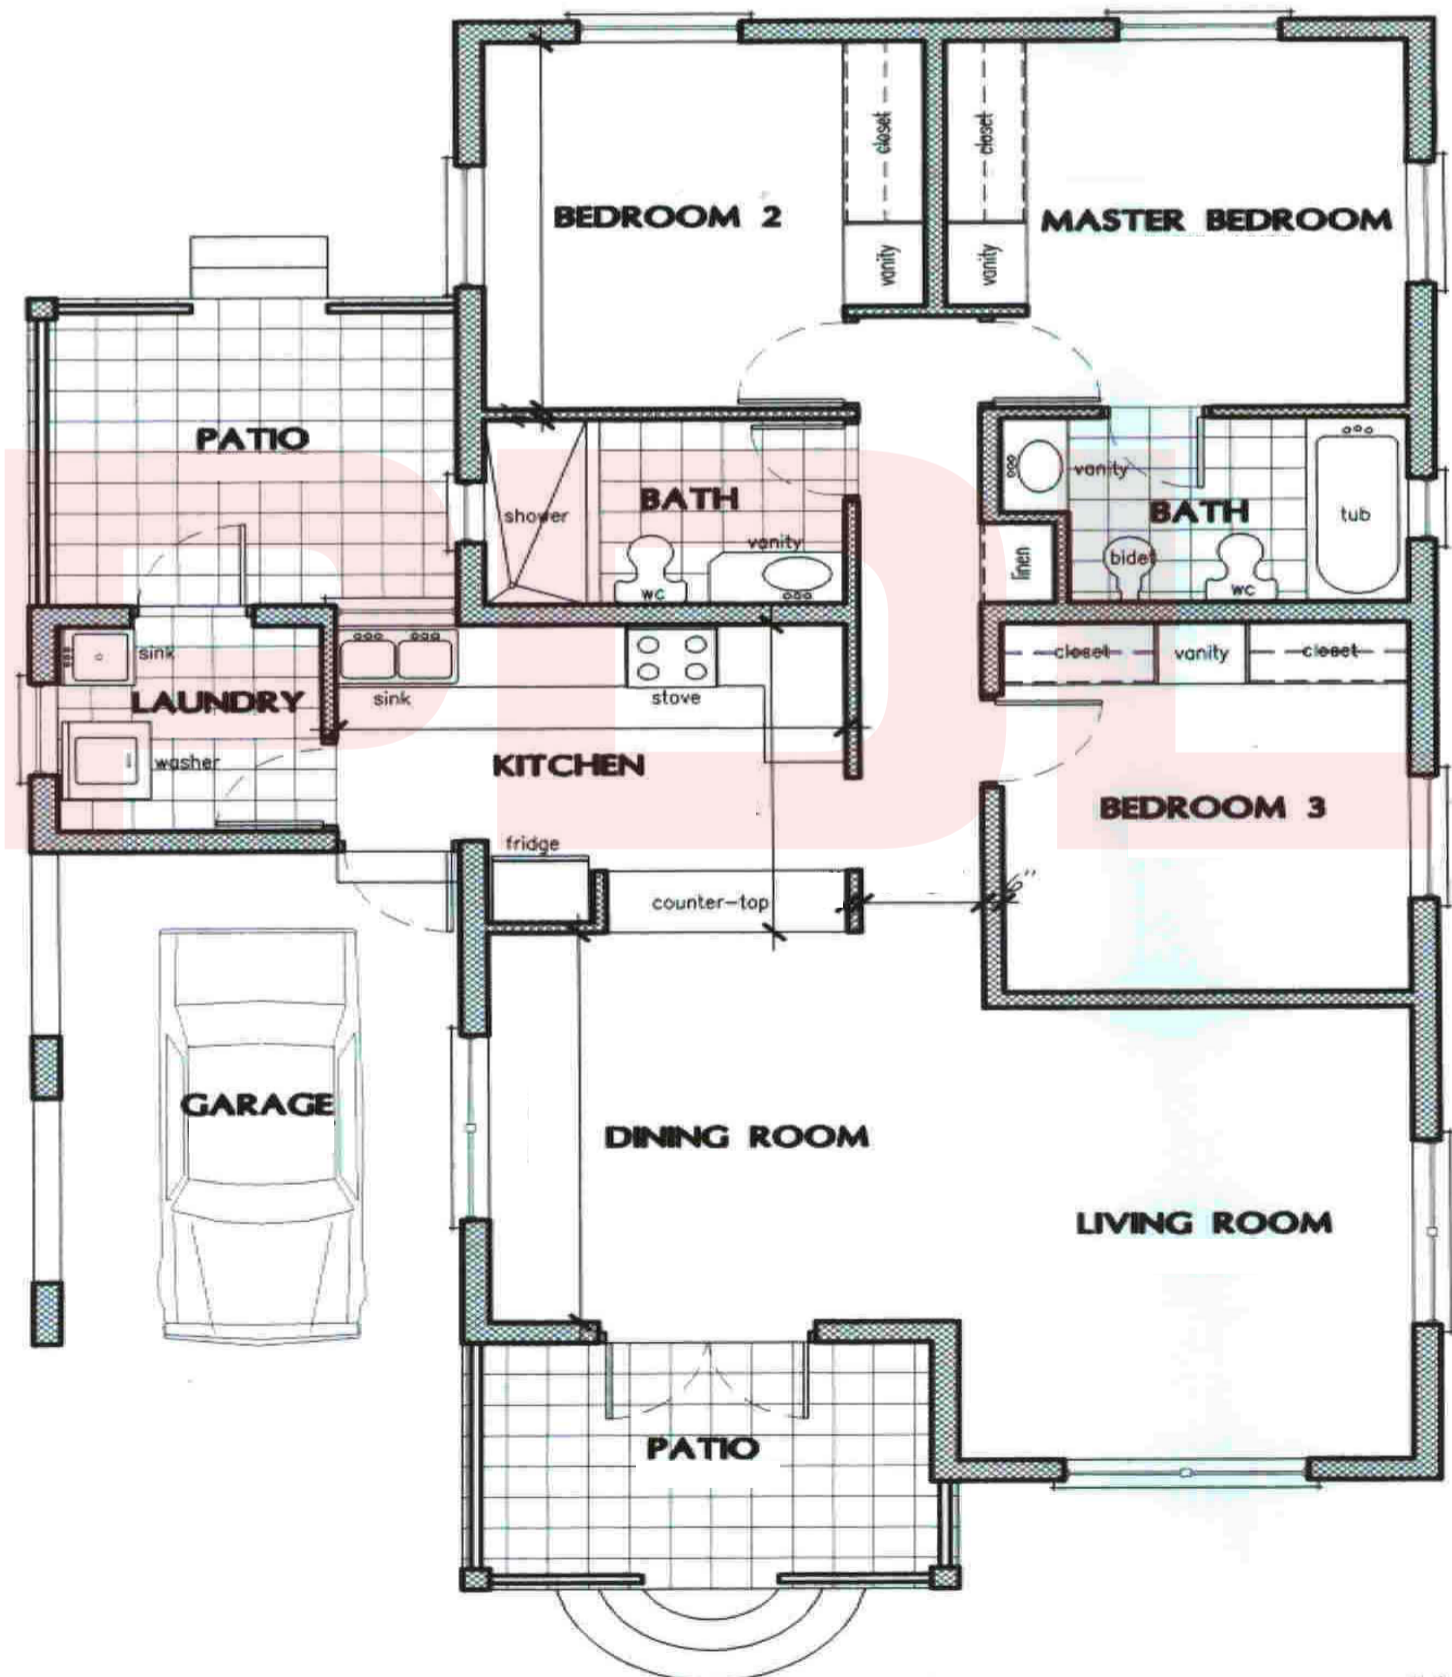

Classic
1540 sqft.

FLOOR PLAN
Scale : 1/8" = 1'-0"
(FLOOR AREA = 1540 sq. ft.)

PDL
CONSTRUCTION SERVICES INC.