


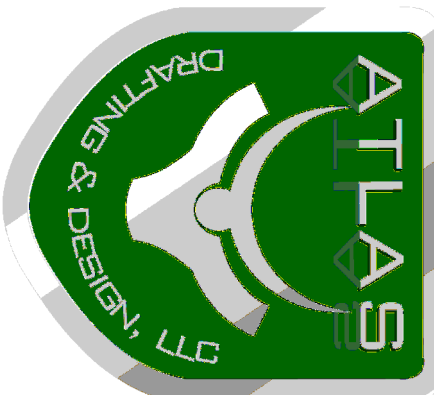

5755 BOEING DRIVE
LOVELAND, CO 80538
P: 970.237.2956
F: 970.203.9212

REVISIONS	NO.


PROJECT:PROJECT NAME
LOCATION:CITY, STATE
GENERAL CONTRACTOR:COMPANY NAME
ARCHITECT:COMPANY NAME

YOUR LOGO



ADDRESS
CITY, STATE, ZIP
PHONE
FAX

DATE:	DATE
SCALE:	NTS
DRAWN BY:	JAE
BP2 - FIRST FLOOR PLAN	

SHEET
A102

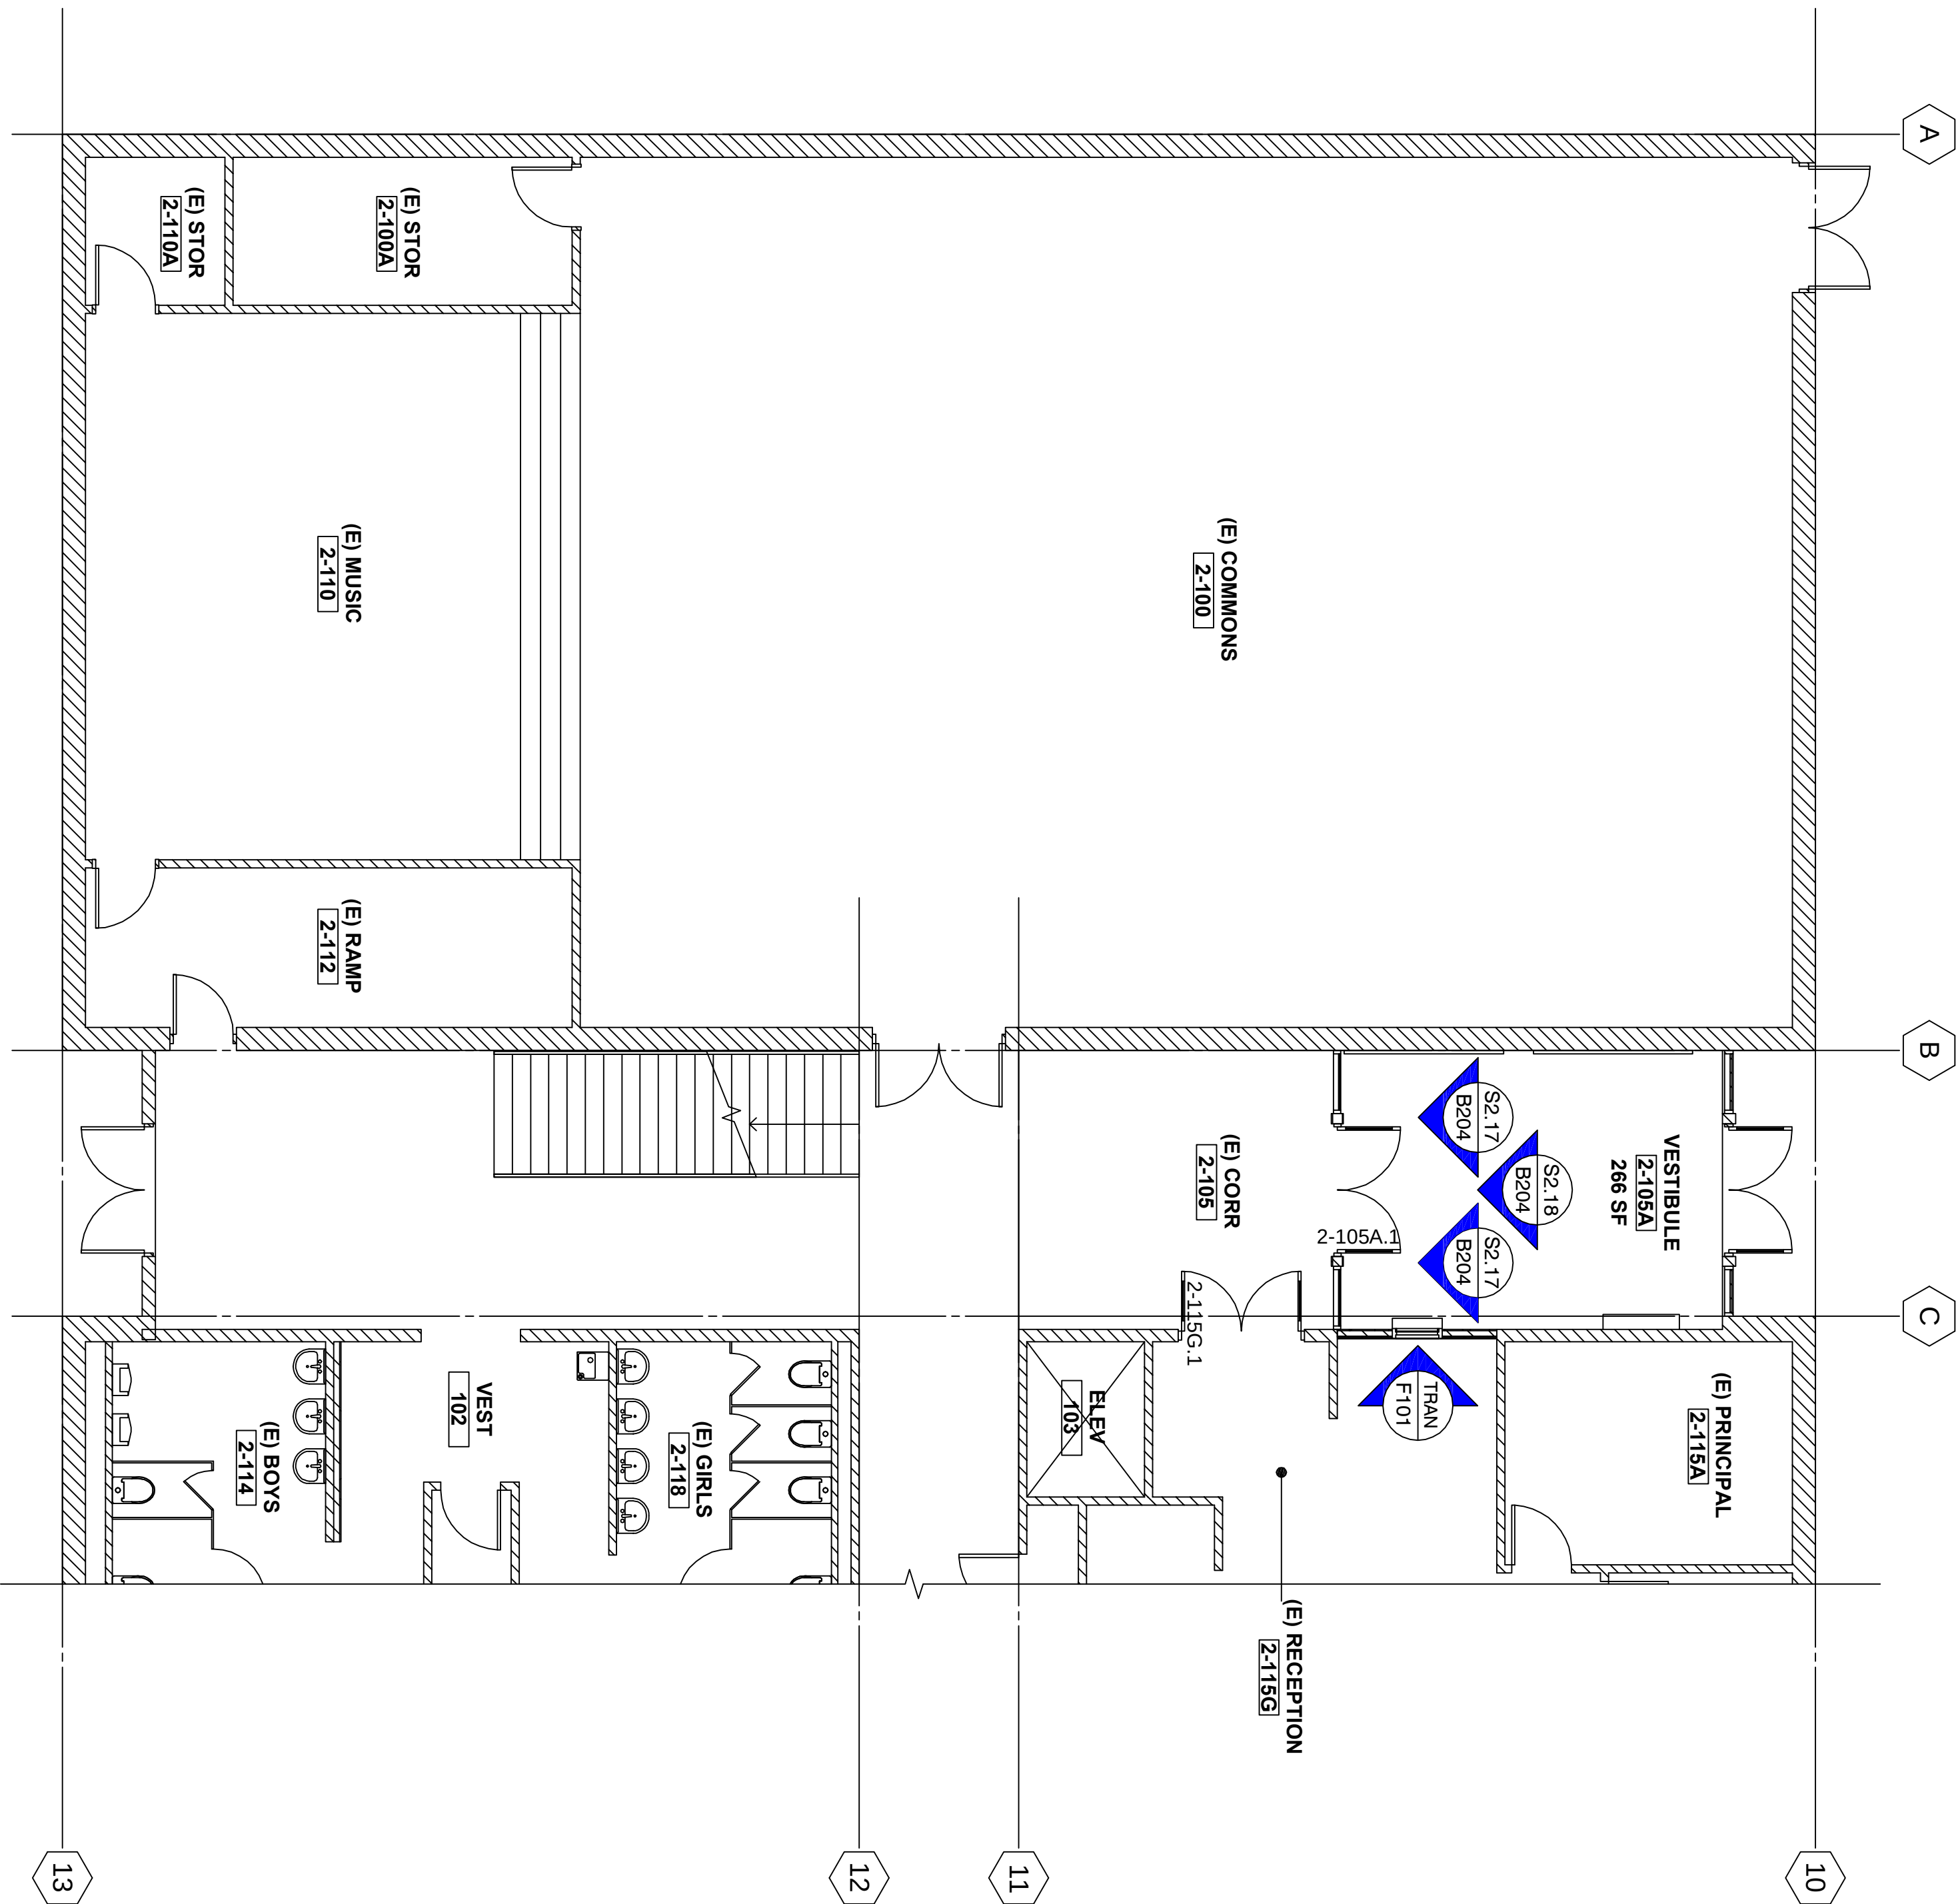

2 FIRST FLOOR PLAN - SECURITY VESTIBULE
WINDOW REFERENCE USE ONLY, DO NOT SCALE

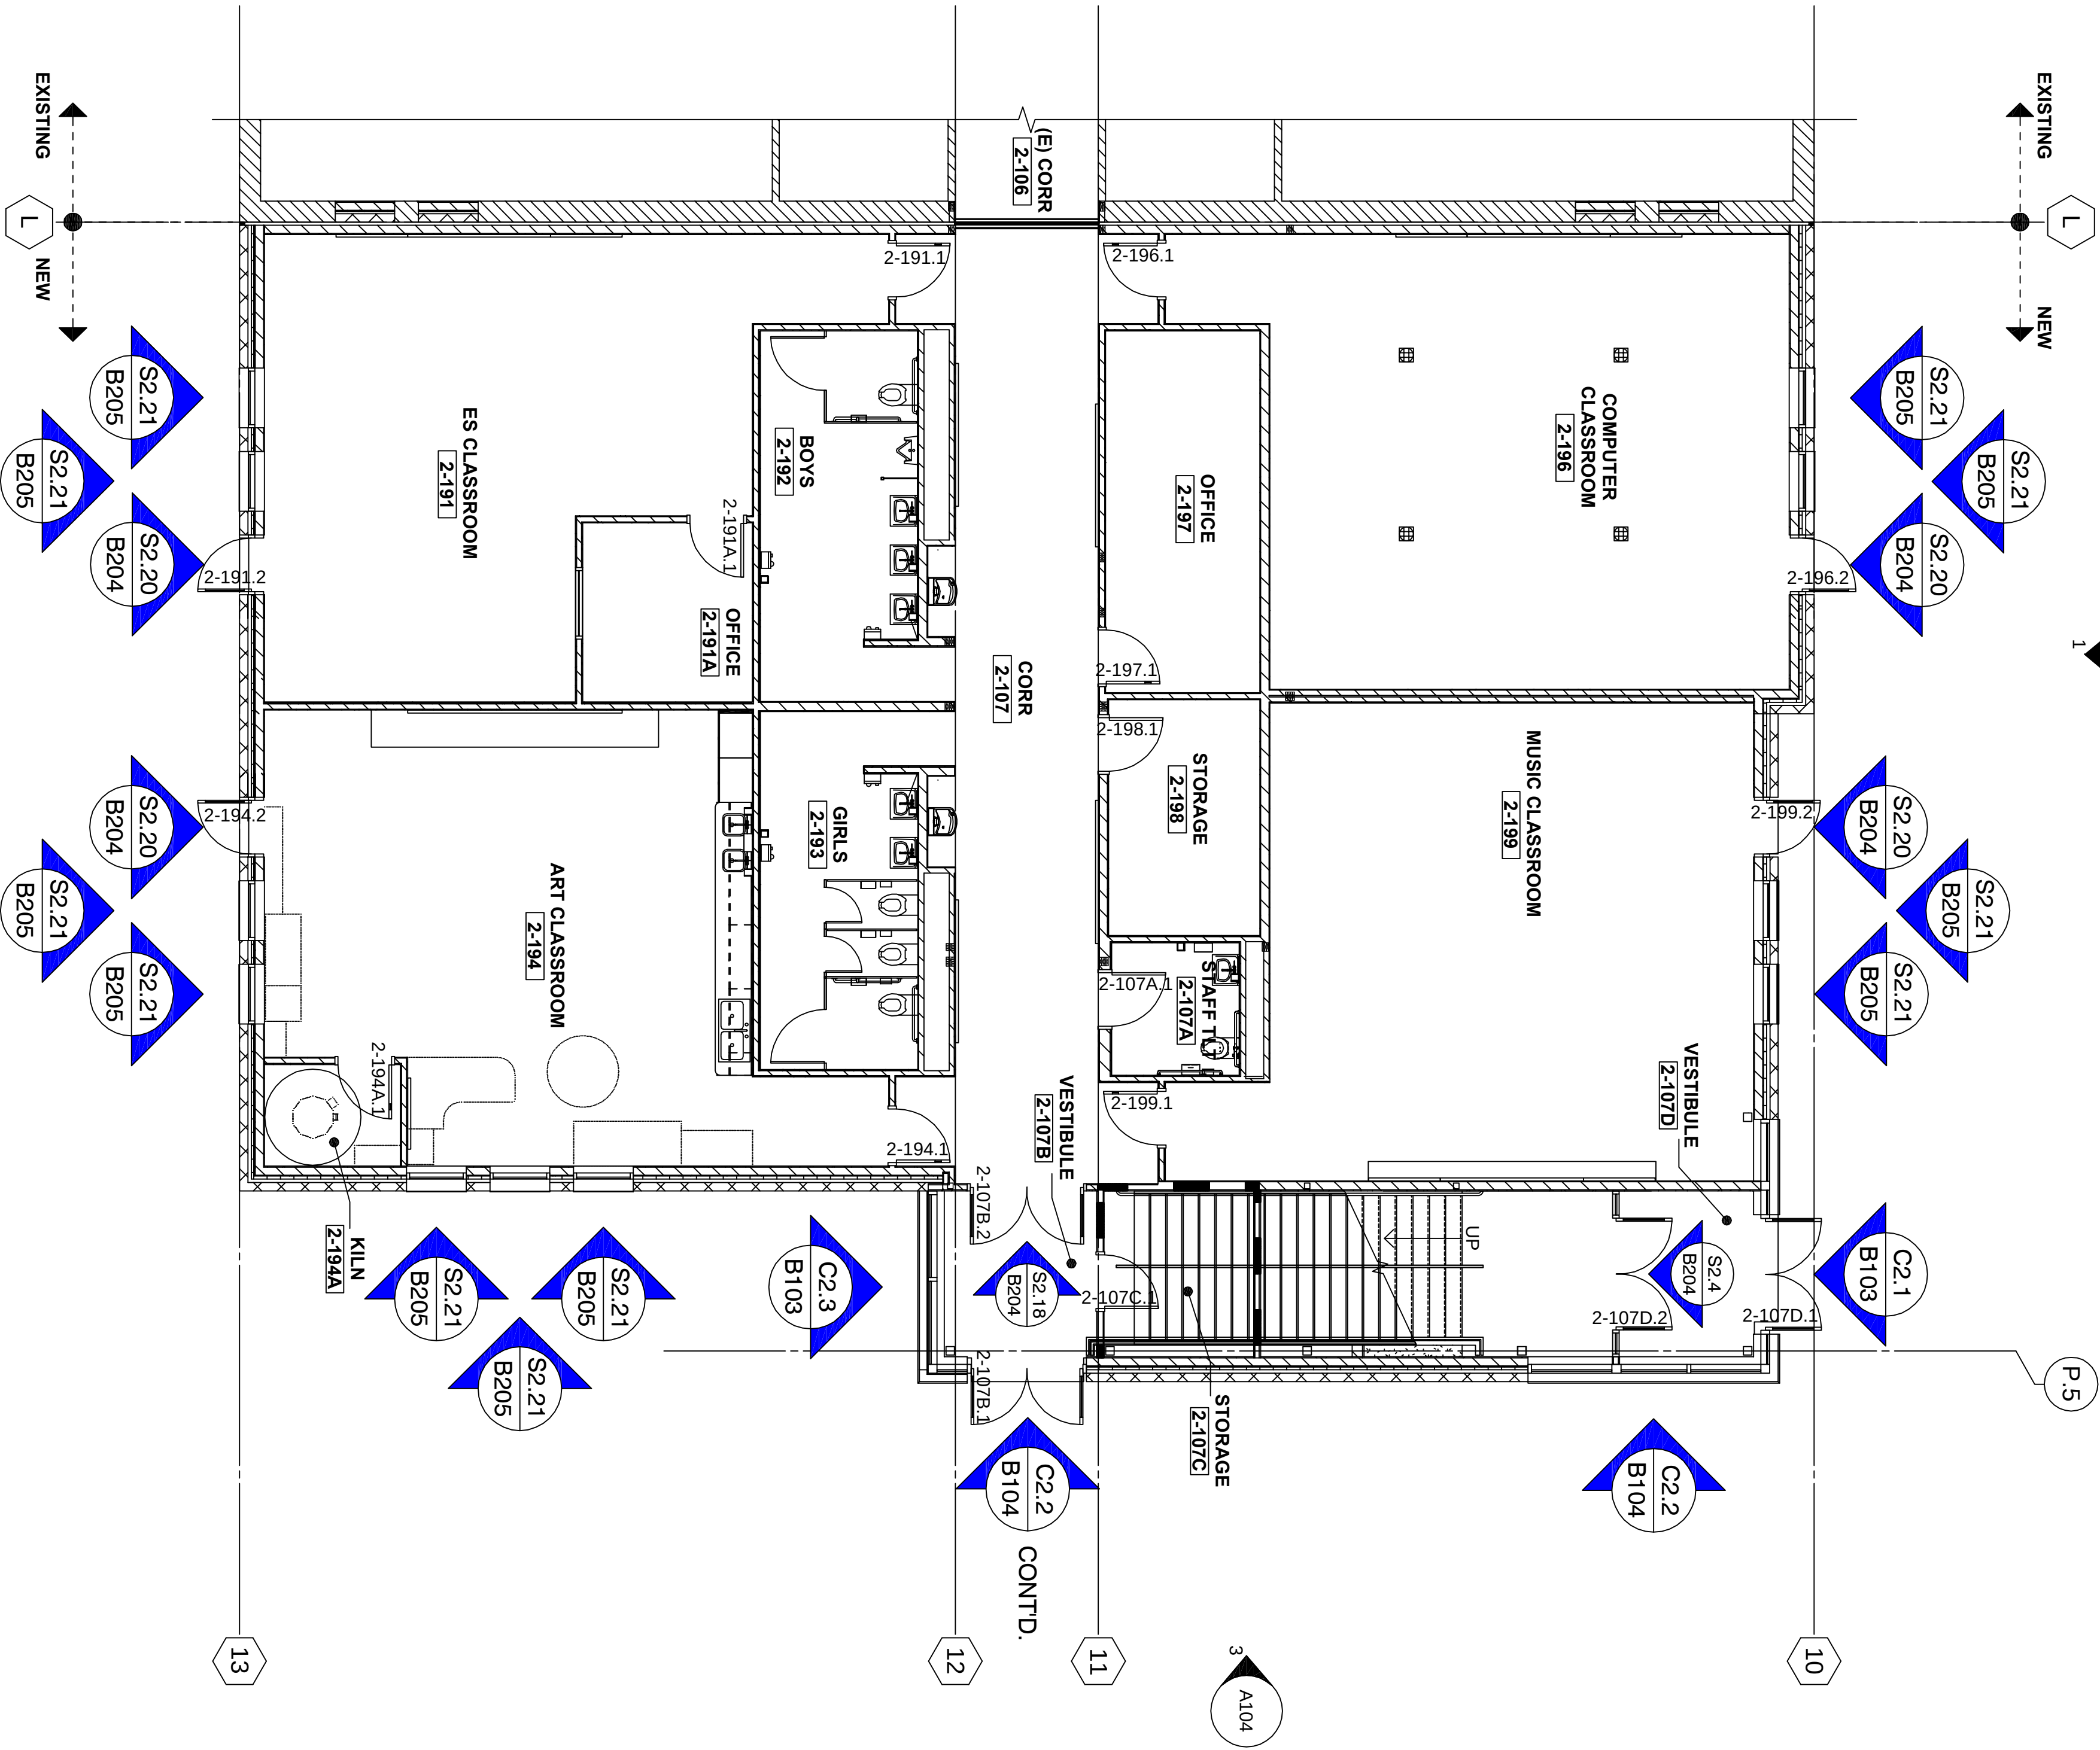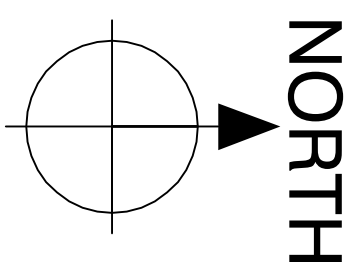

1 FIRST FLOOR PLAN - ELEMENTARY SCHOOL
WINDOW REFERENCE USE ONLY, DO NOT SCALE

