


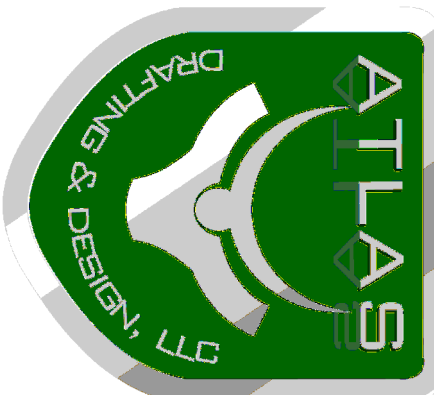

5755 BOEING DRIVE
LOVELAND, CO 80538
P: 970.237.2396
F: 970.203.9212

REVISIONS	NO.


PROJECT:PROJECT NAME
LOCATION:CITY, STATE
GENERAL CONTRACTOR:COMPANY NAME
ARCHITECT:COMPANY NAME

YOUR LOGO


ADDRESS
CITY, STATE, ZIP
PHONE
FAX

DATE:	DATE
SCALE:	NTS
DRAWN BY:	JAE
BP2 - BUILDING ELEVATIONS	


SHEET
A104

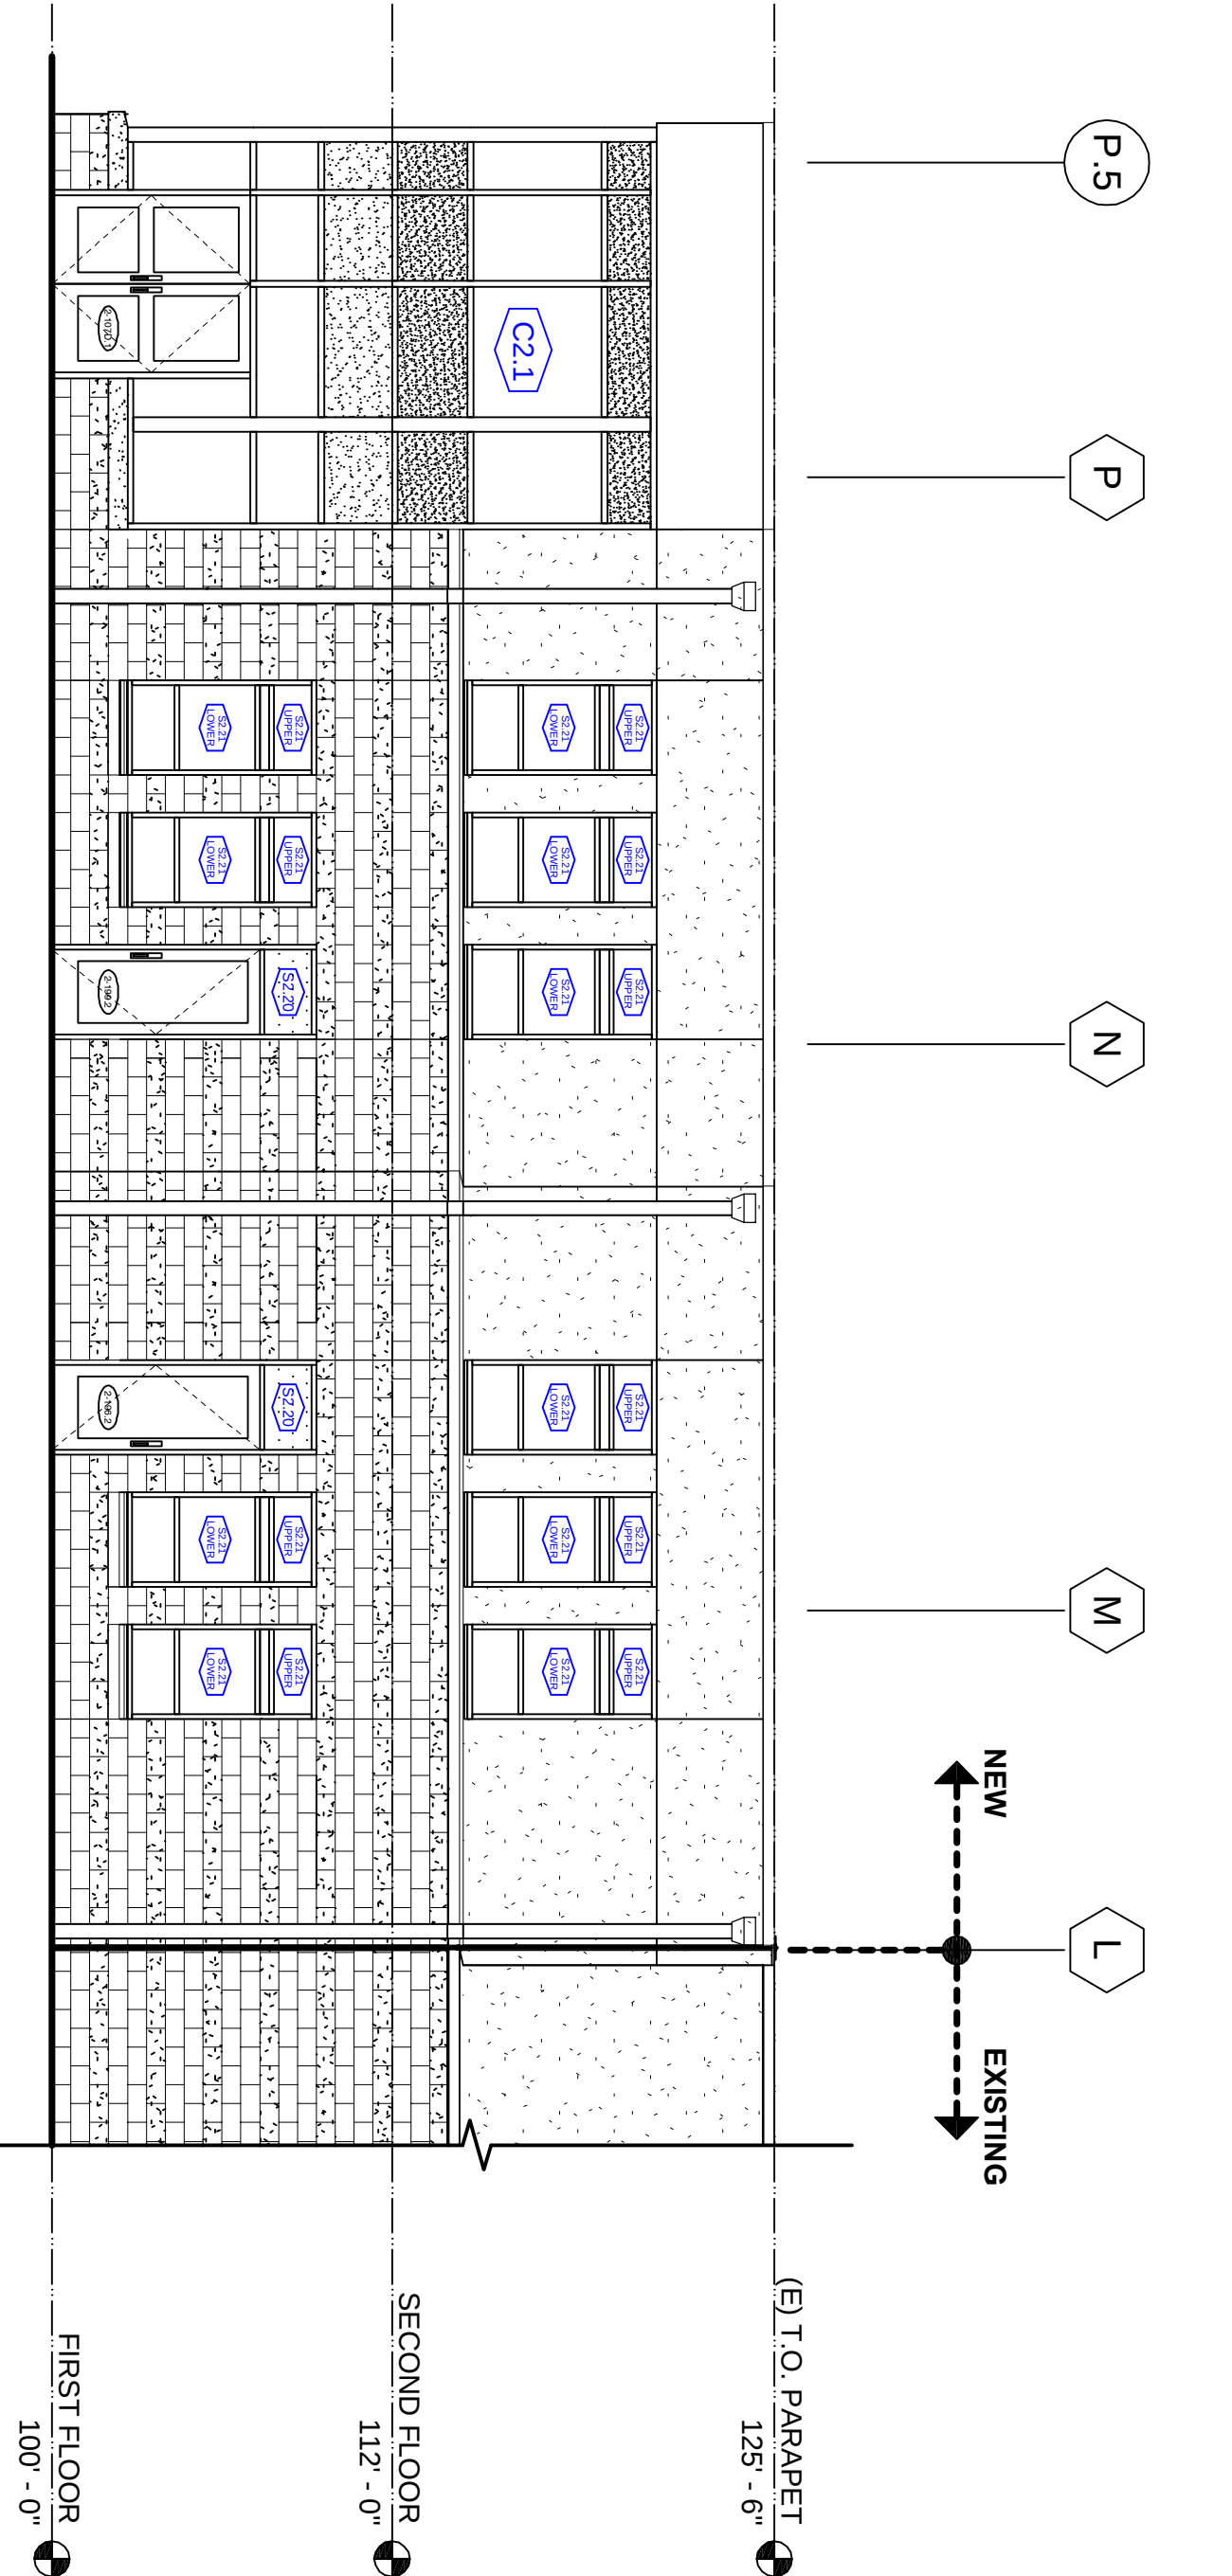

1 NORTH ELEVATION - ELEMENTARY/MIDDLE SCHOOL ADDITION
A104 WINDOW REFERENCE USE ONLY, DO NOT SCALE

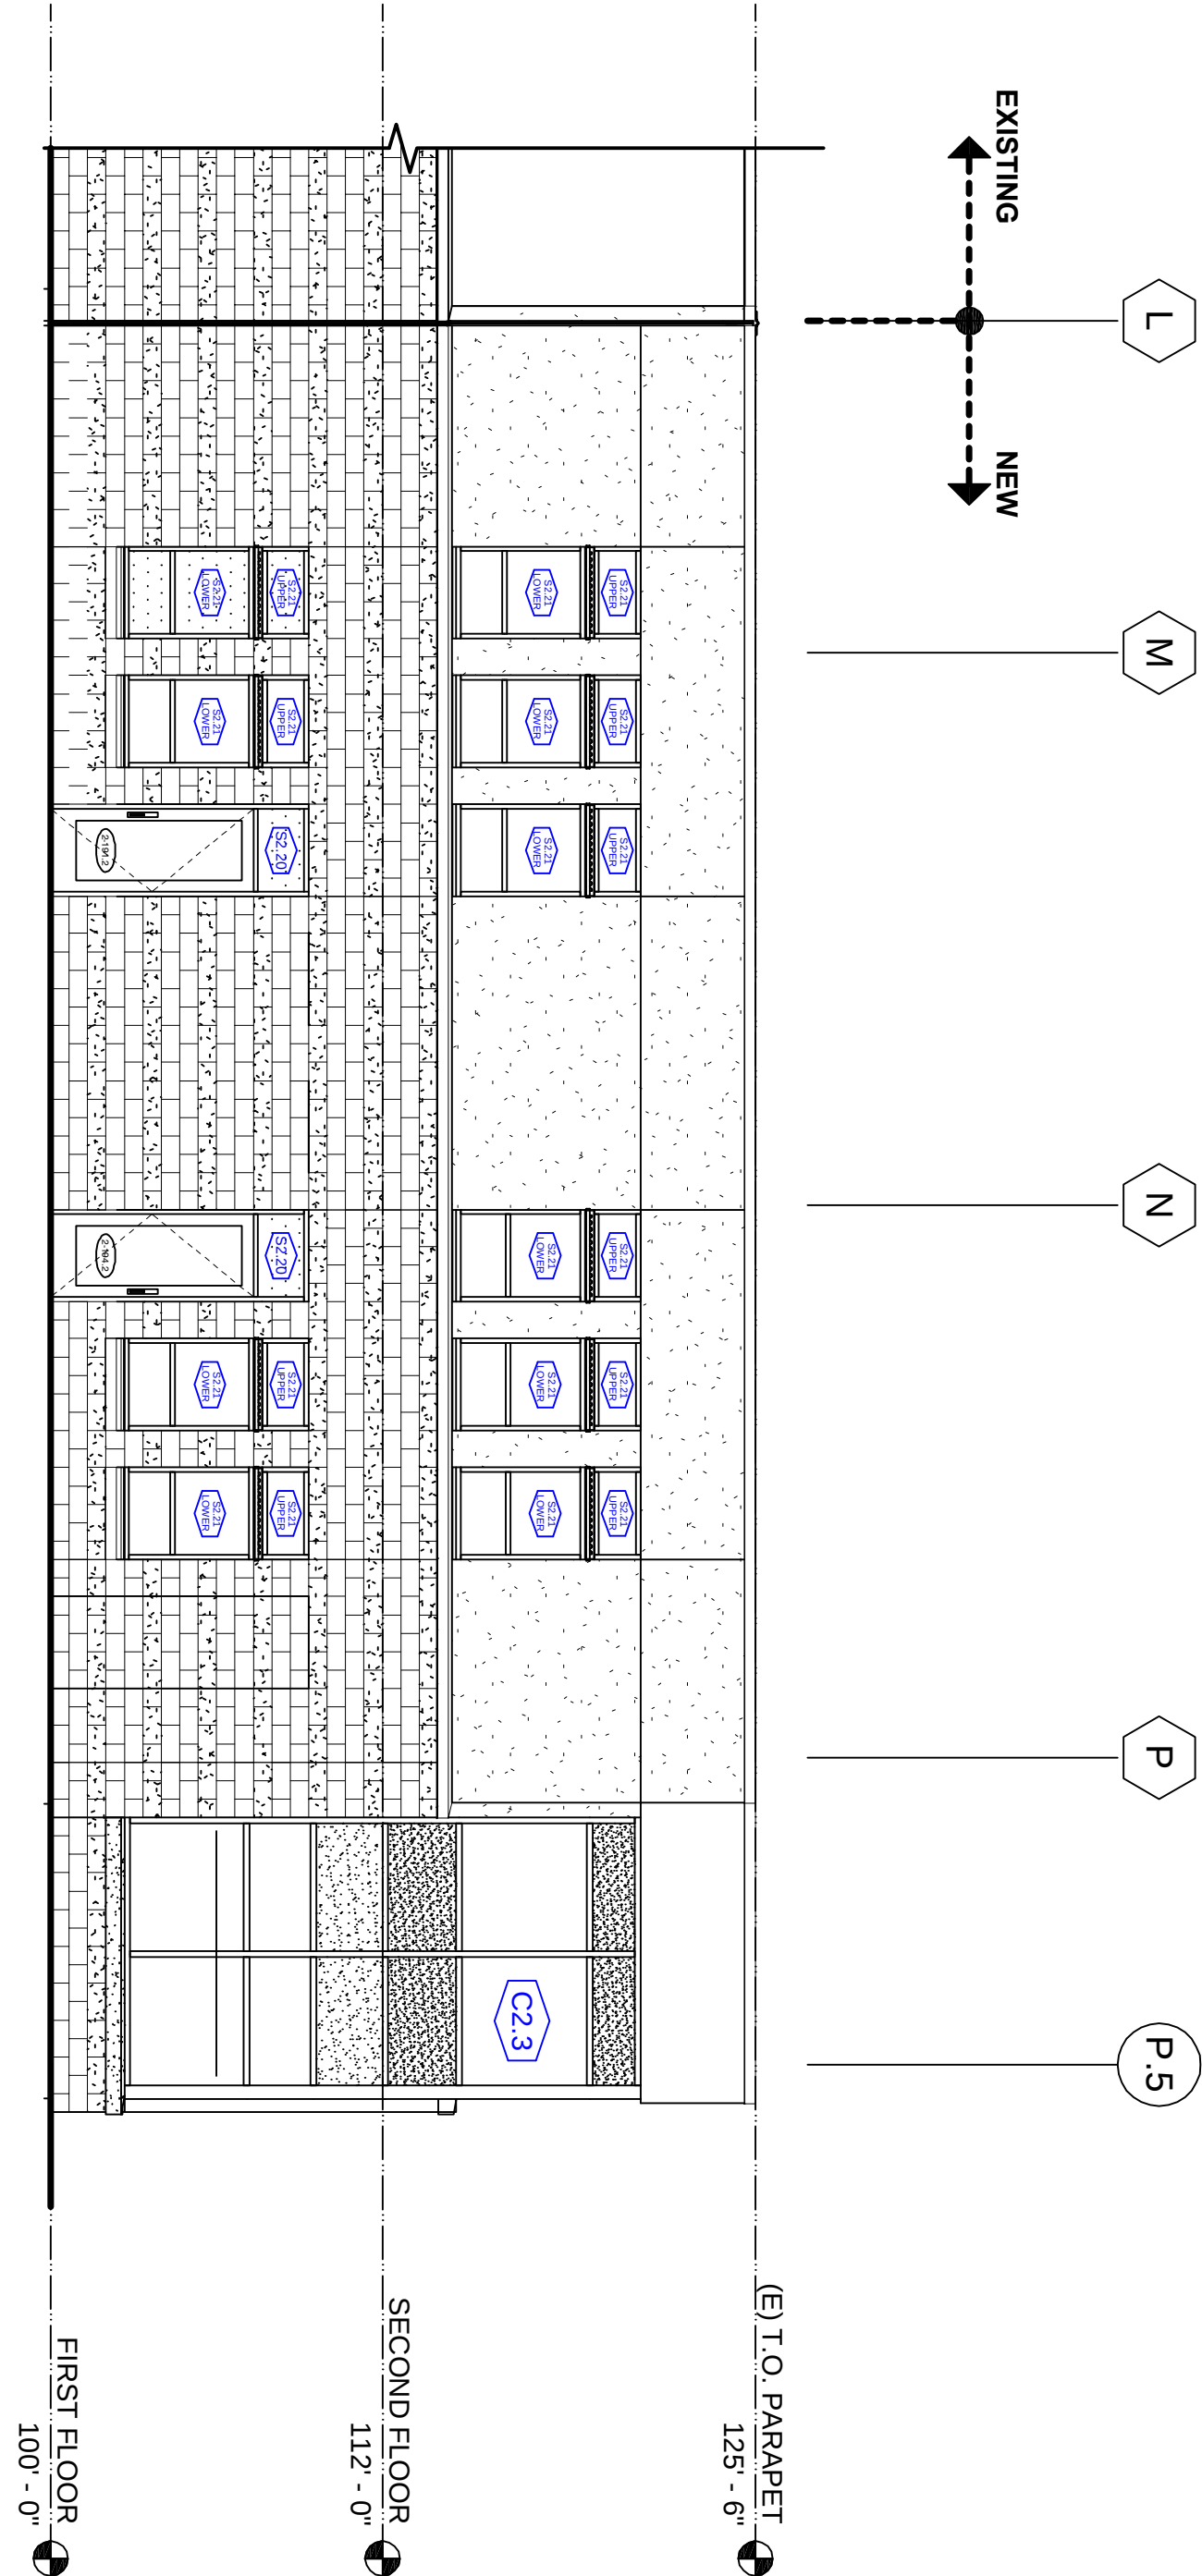

2 SOUTH ELEVATION - ELEMENTARY/MIDDLE SCHOOL ADDITION
A104 WINDOW REFERENCE USE ONLY, DO NOT SCALE

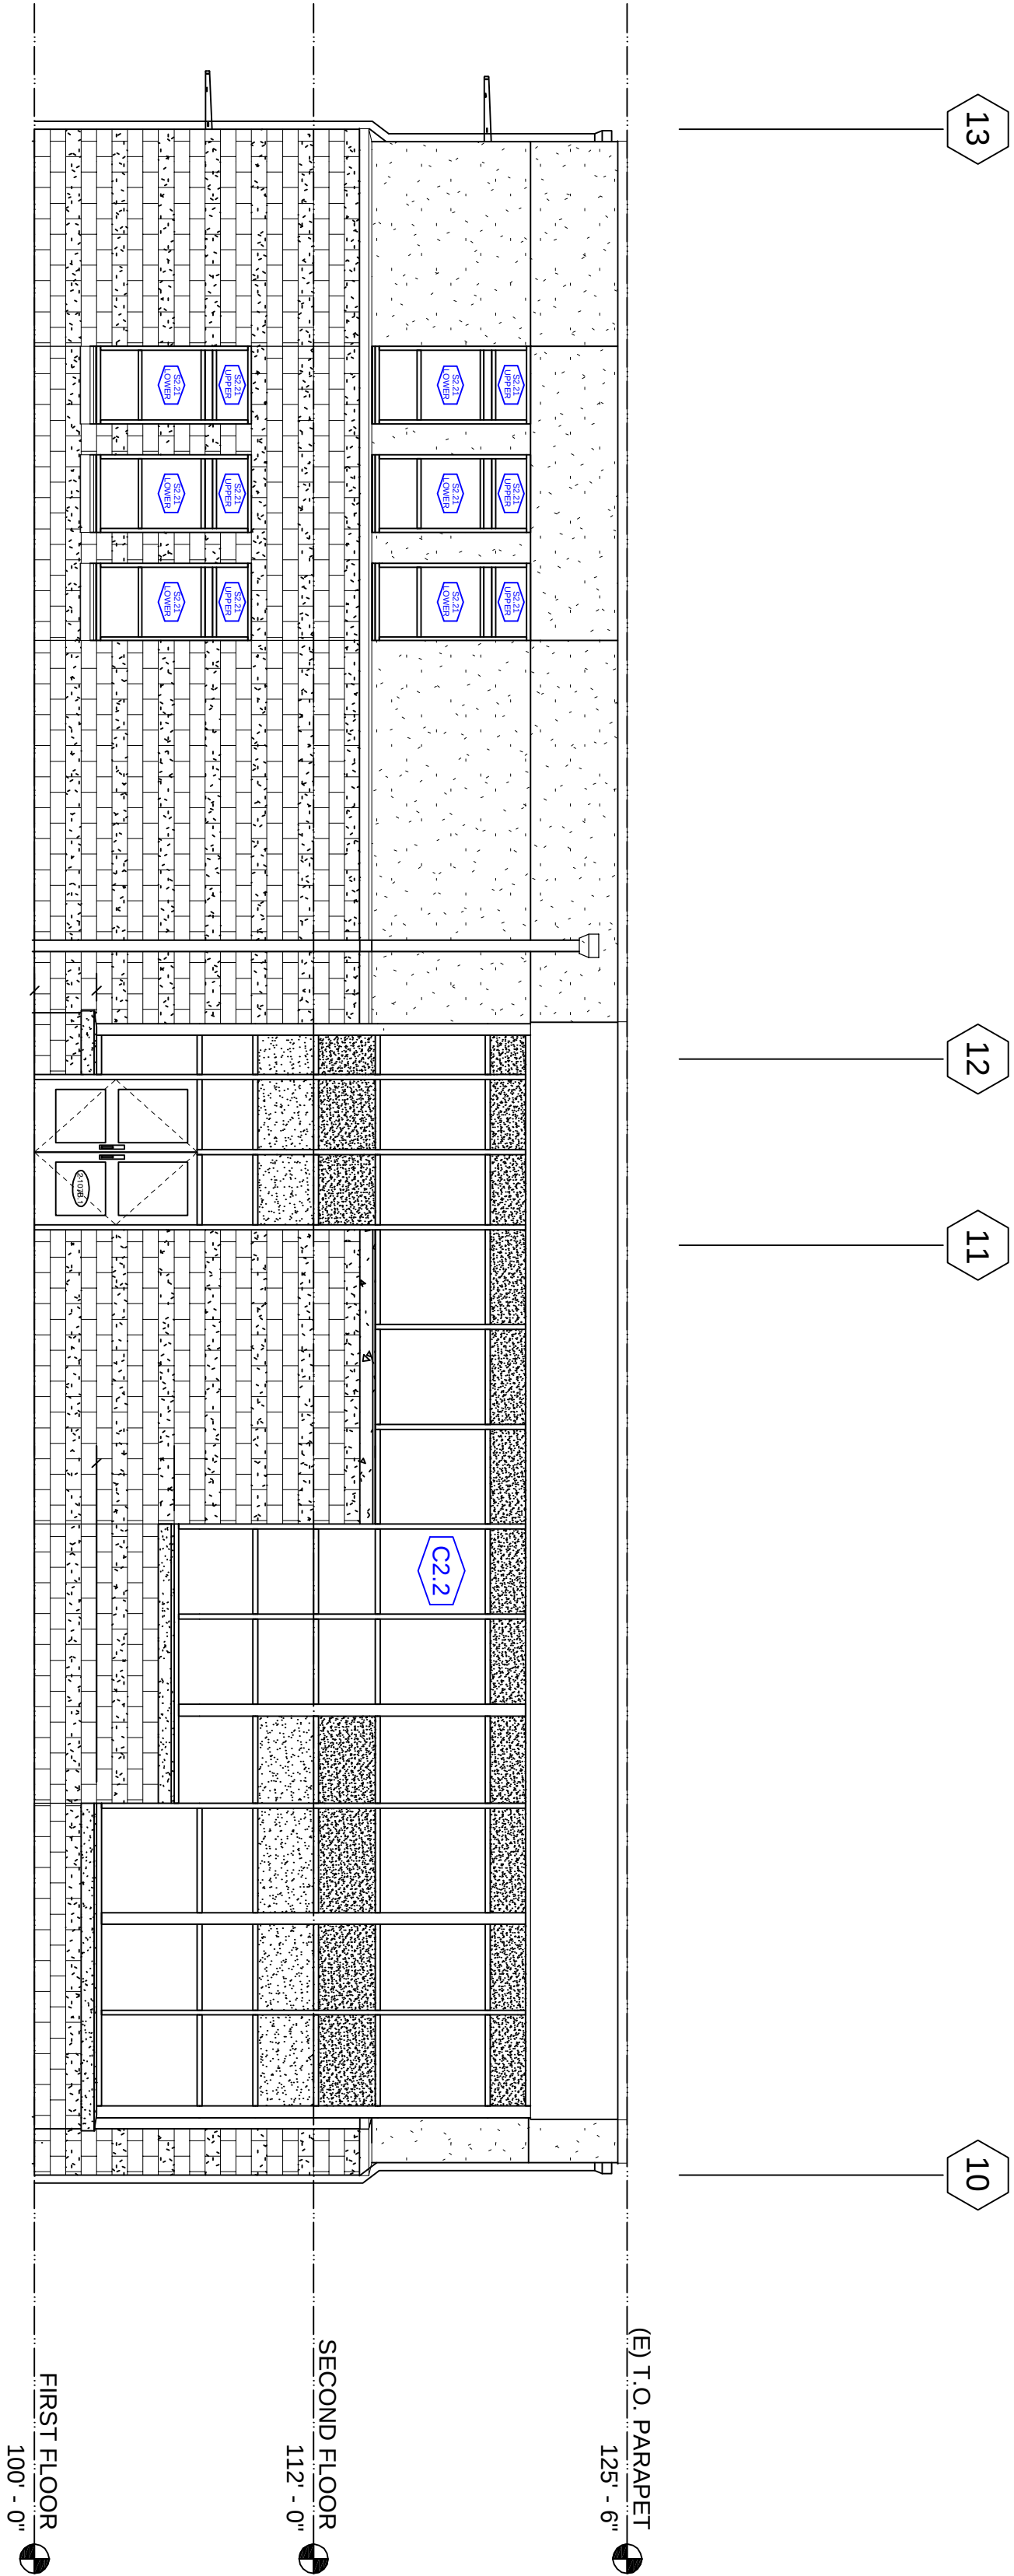

3 EAST ELEVATION - ELEMENTARY/MIDDLE SCHOOL ADDITION
A104 WINDOW REFERENCE USE ONLY, DO NOT SCALE

