




FRONT ELEVATION

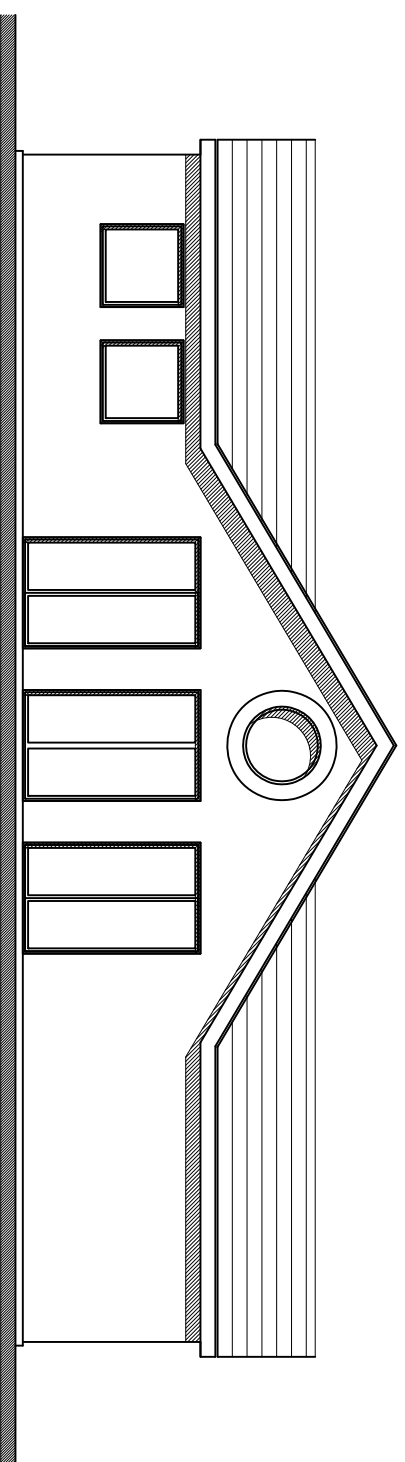

REAR ELEVATION

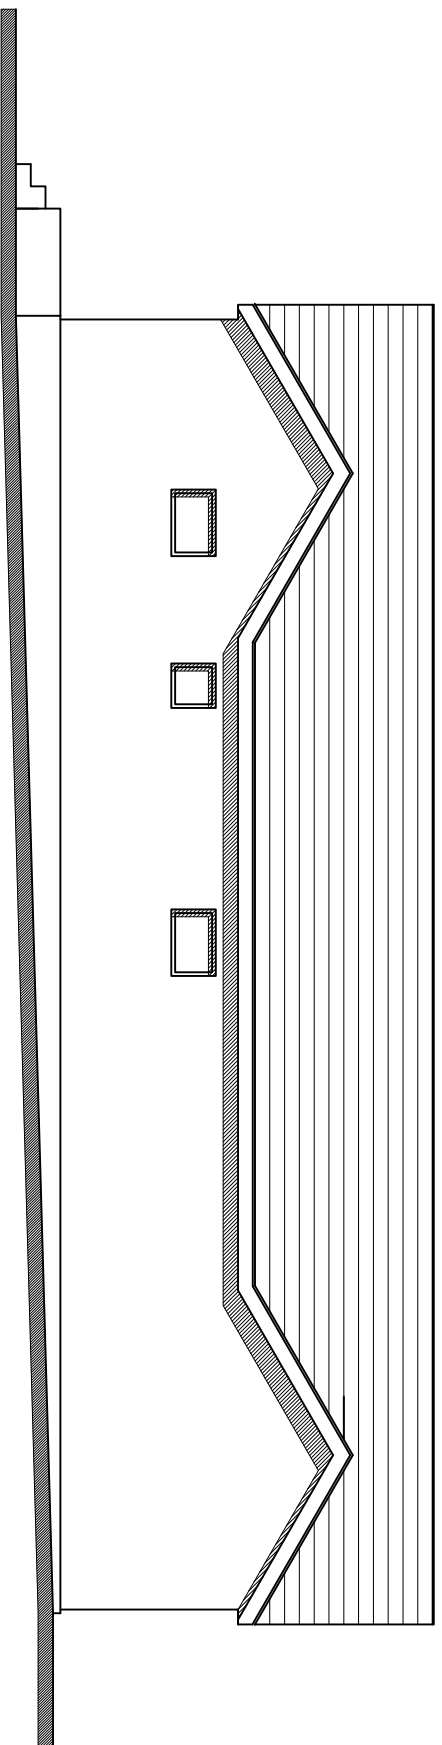

SIDE ELEVATION

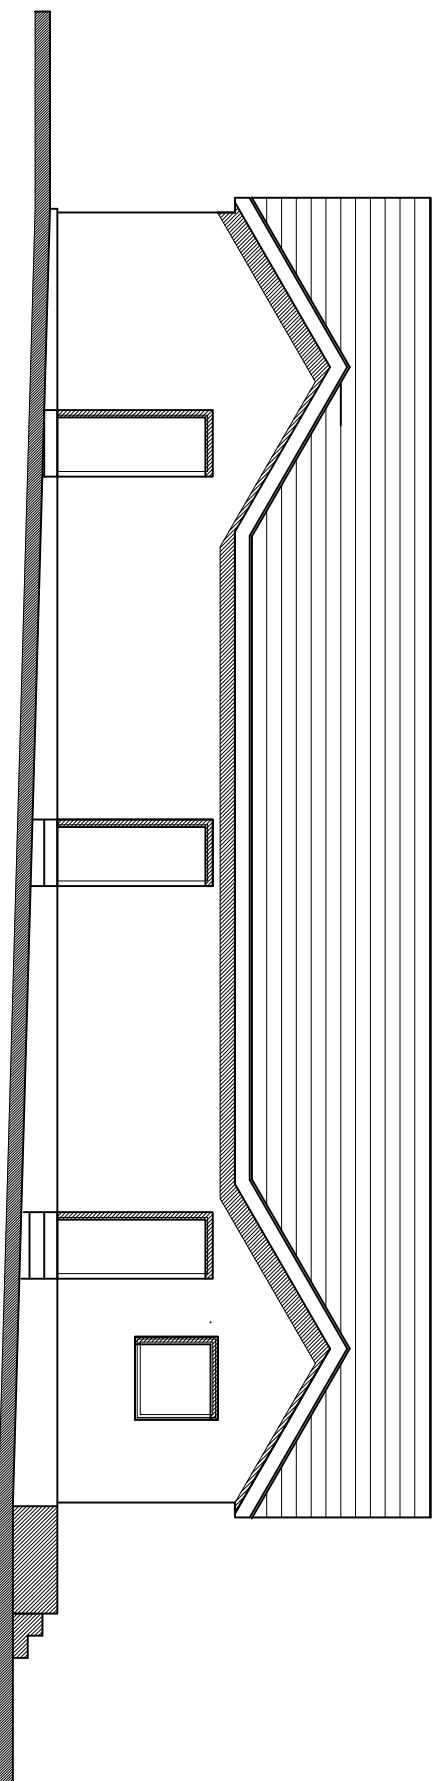

SIDE ELEVATION

PROPOSED PARISH HALL
Brimpsfield, Gloucestershire

A3 Scale 1:50



PROPOSED ELEVATIONS
MPM Drawing No. BPH-A/11 -1 Rev3 14/11/2016