


STREET

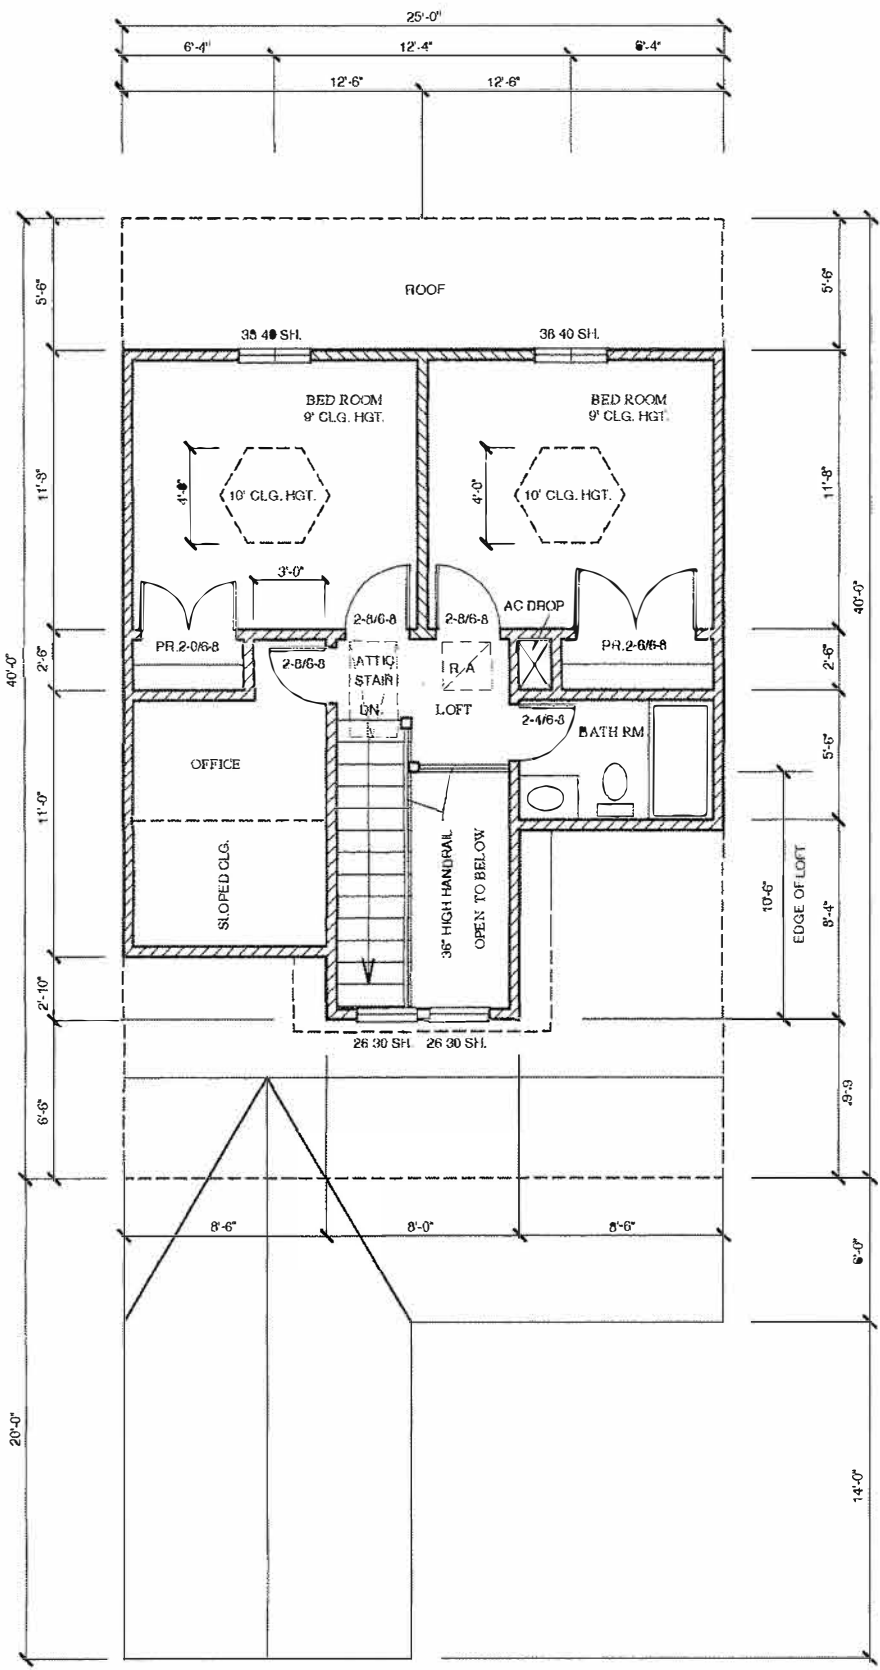

SECOND FLOOR PLAN - 2 STORY UNIT
 SCALE 1/8" = 1'-0"