


AREA = 1,097 SQFT

FLOOR PLAN - 4 BEDROOM


Scale: 3/16" = 1'-0"

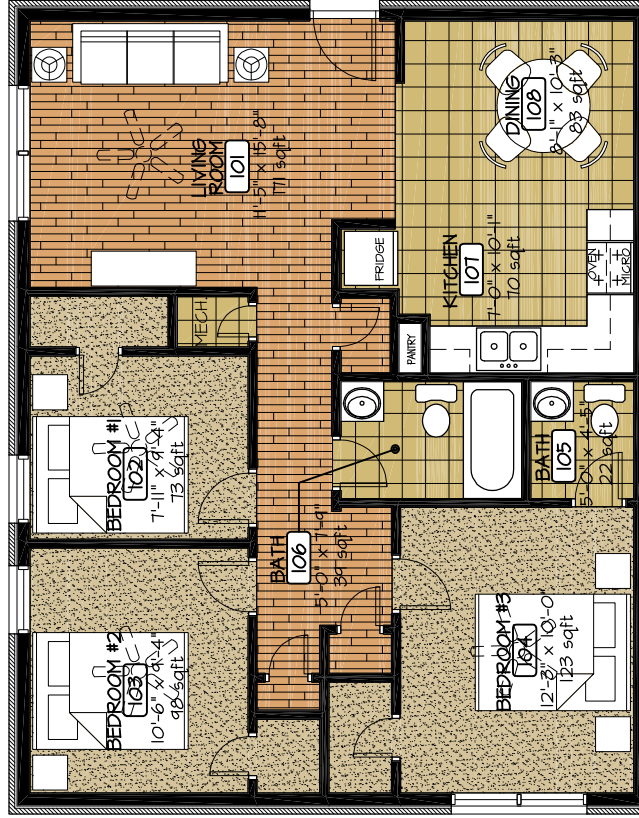

AREA = 899 SQFT

FLOOR PLAN - 3 BEDROOM

Scale: 3/16" = 1'-0"

	BARON DESIGN & ASSOCIATES, LLC. Llamas Plaza, 8555 N. Ingram Mill, Suite 201 Springfield, MO 65804 Ph. 417. 877. 9800, Fax. 417. 877. 9802	SANDERS HEIGHTS APARTMENTS LAWTON, OKLAHOMA GARDNER CAPITAL INCORPORATED	Project No: 201200 Drawn By: ZLS, CLL Approved: RAB Date: 06-21-12 BLDG #3
---	--	---	---