


General Notes

# FLOOR PLAN

0 1 2 3 4 8 12  
SCALE = 1/4" = 1'

GENERAL NOTES: - GENERAL  
1. ALL DIMENSIONS AND CONDITIONS ARE APPROXIMATE. IT IS CONTRACTOR'S RESPONSIBILITY TO FIELD VERIFY ALL DIMENSIONS AND CONDITIONS SHOWN ON THIS PLAN.  
2. FOR DOOR & WINDOW TYPES CONSULT WITH HOME OWNER.

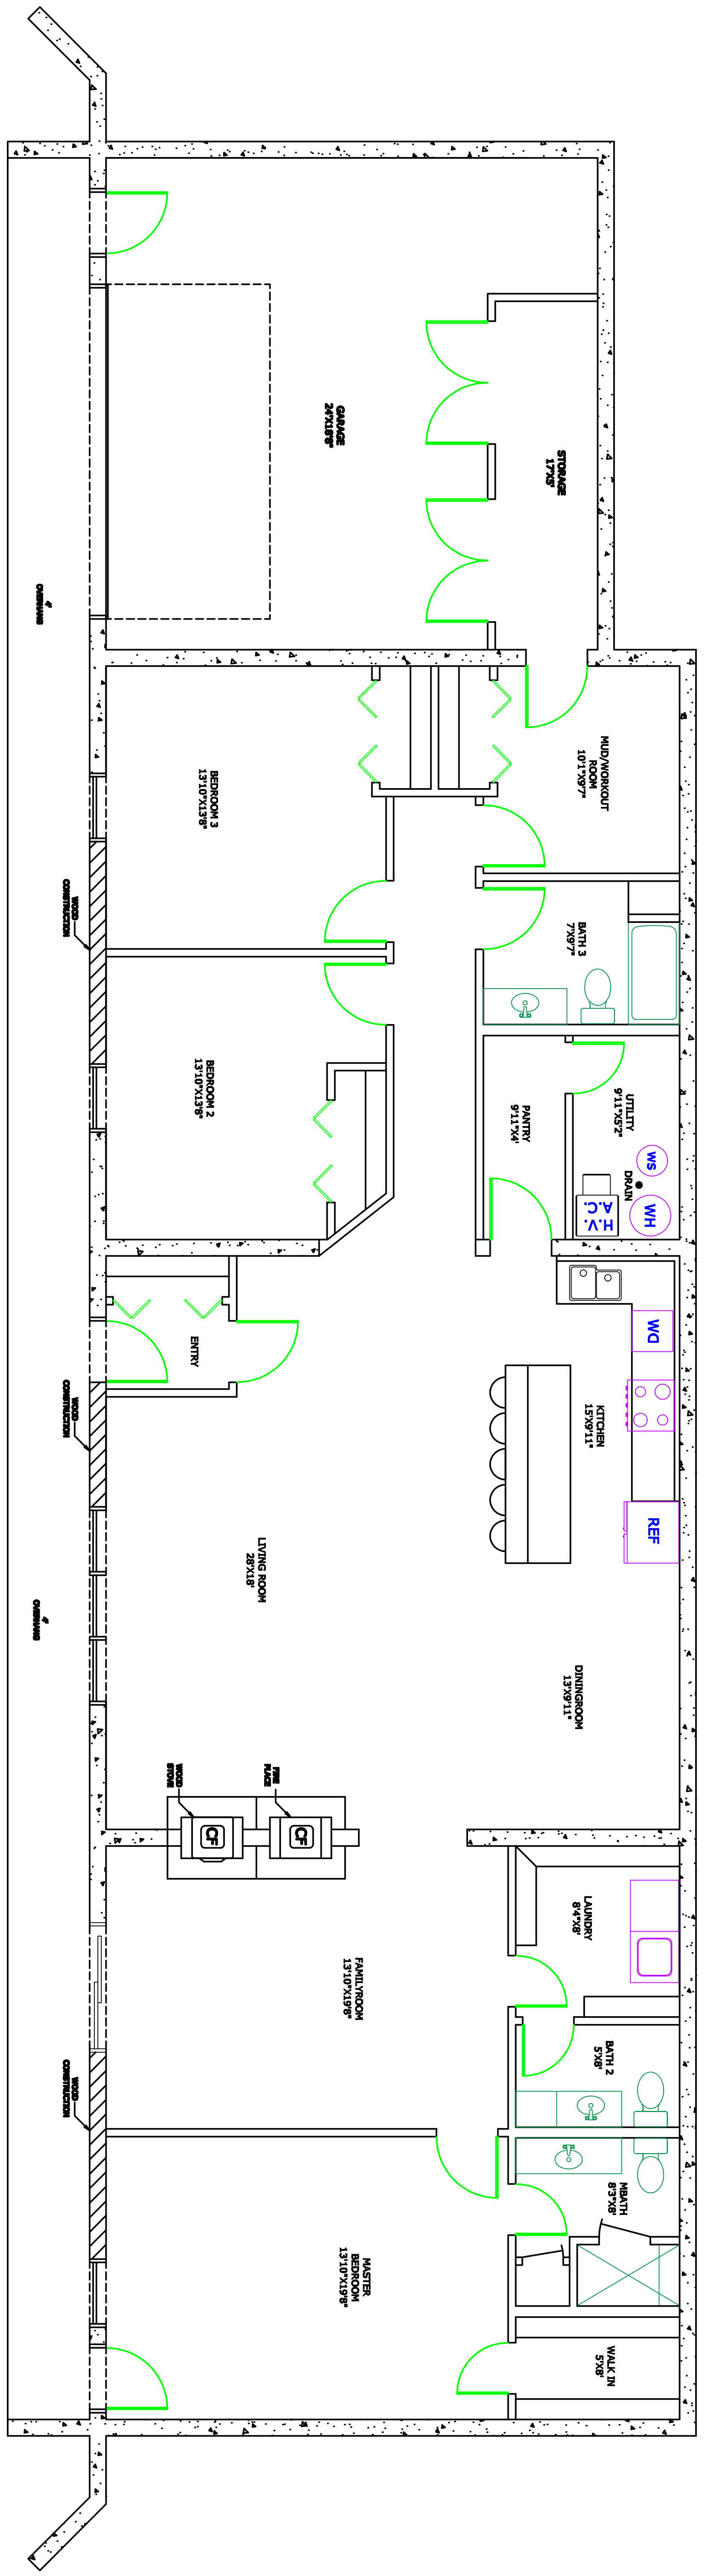

CONTACTS:  
PHONE:  
CELL:

### REVISIONS

NO.	Revision/Issue	Date

**EARTHLOG,  
EQUITY GROUP,  
INC.**  
P.O. BOX 53353  
KNOXVILLE, TN 37950-5353

05-22-2016  
1/4" = 1'-0"  
A2