


South Side

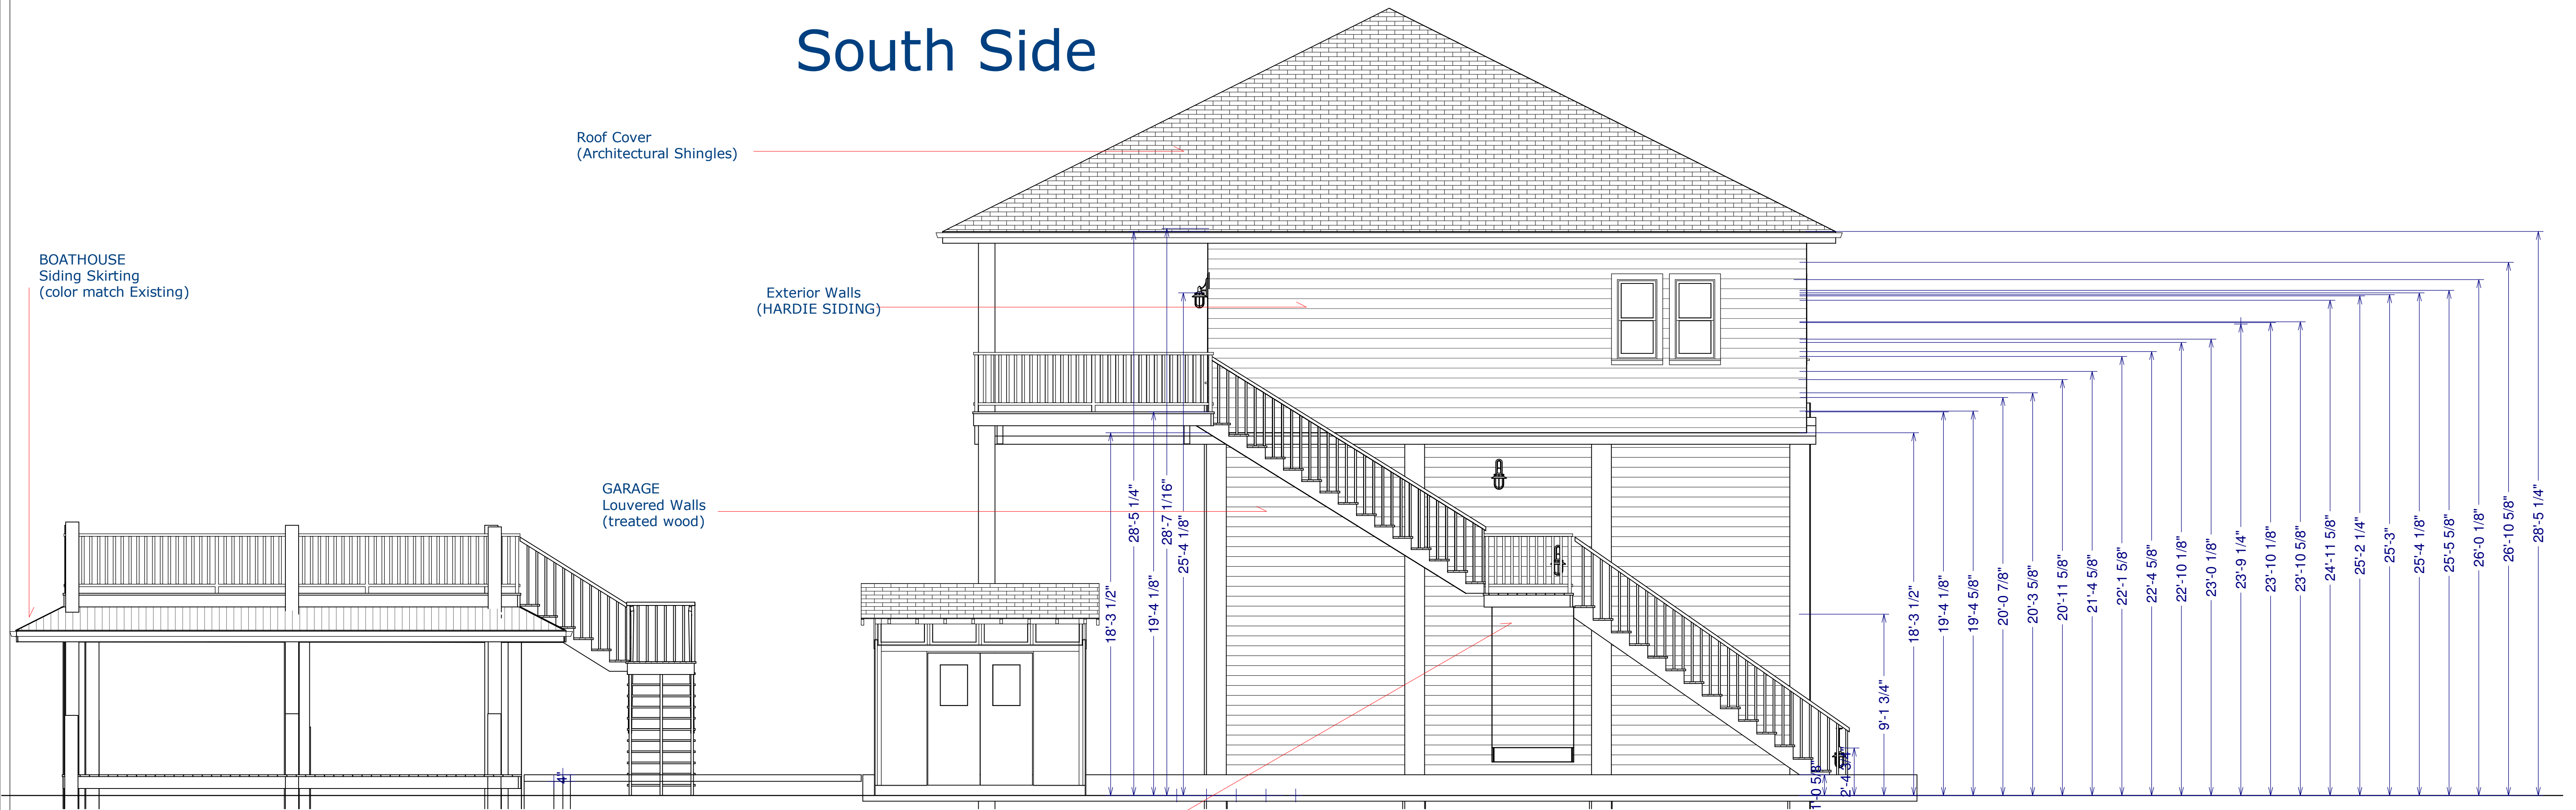

OUTDOOR SHOWER
Louvered Walls
(treated wood)

North Side



NO.	DESCRIPTION	BY	DATE

SHEET TITLE:
ELEVATIONS 1

PROJECT DESCRIPTION:
Lowrey 2
Mike and Pam Lowrey
N Crystal Beach RD.
Crystal Beach, Texas 77650


DRAWINGS PROVIDED BY:
Handley Construction
P.O. Box 1038
Crystal Beach, Texas 77650
409-370-5978 - www.handleyconstruction.com

DATE:
7/12/2015


SCALE:

SHEET:
A-1

West Side

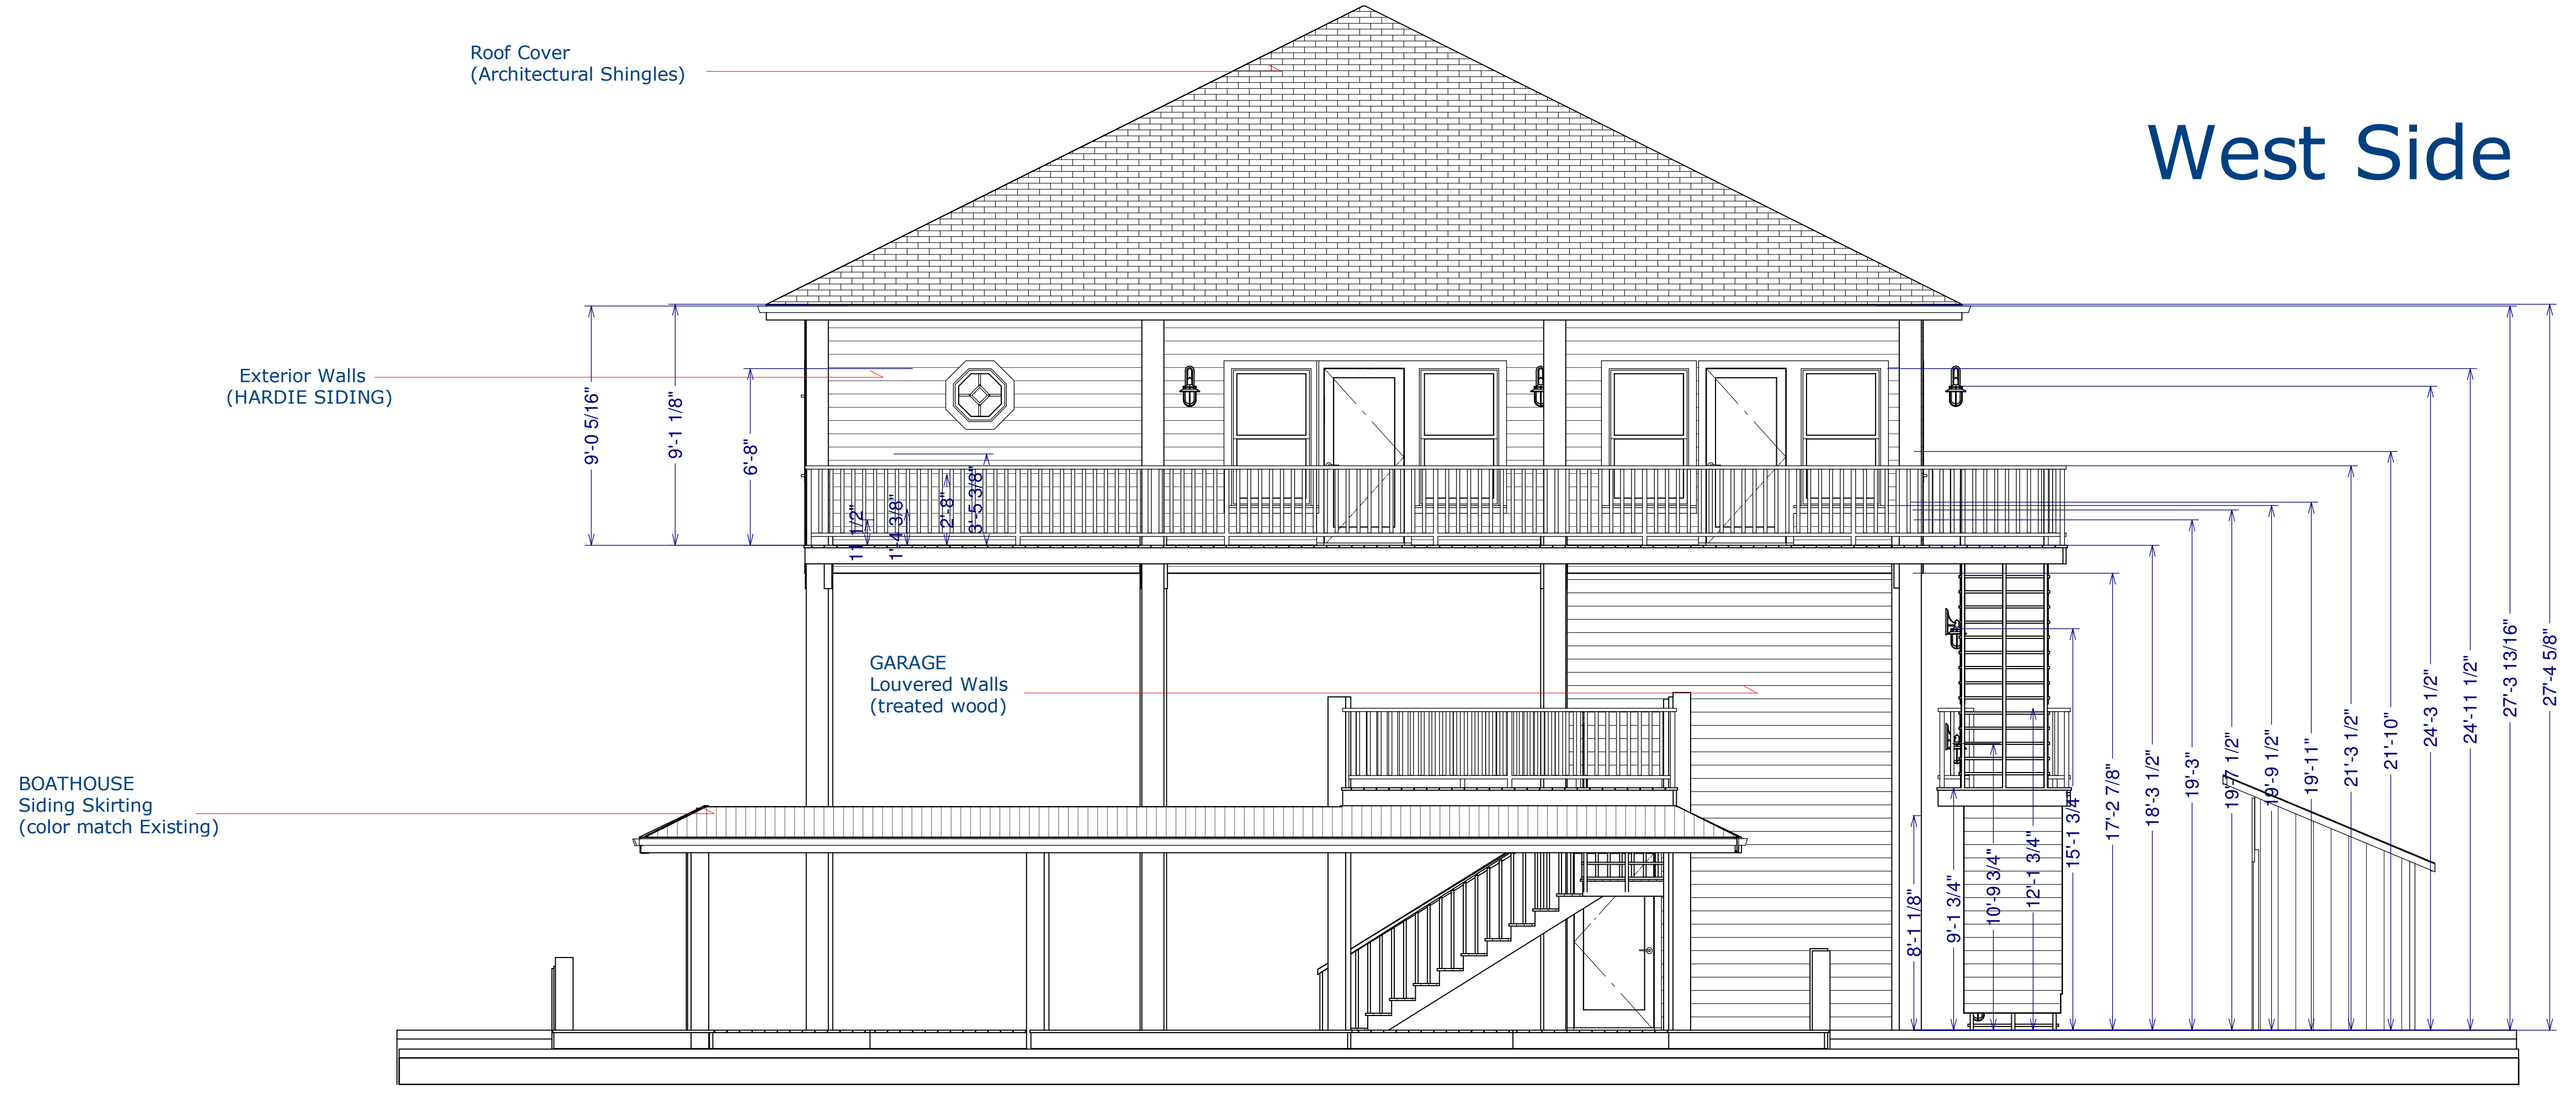

East Side

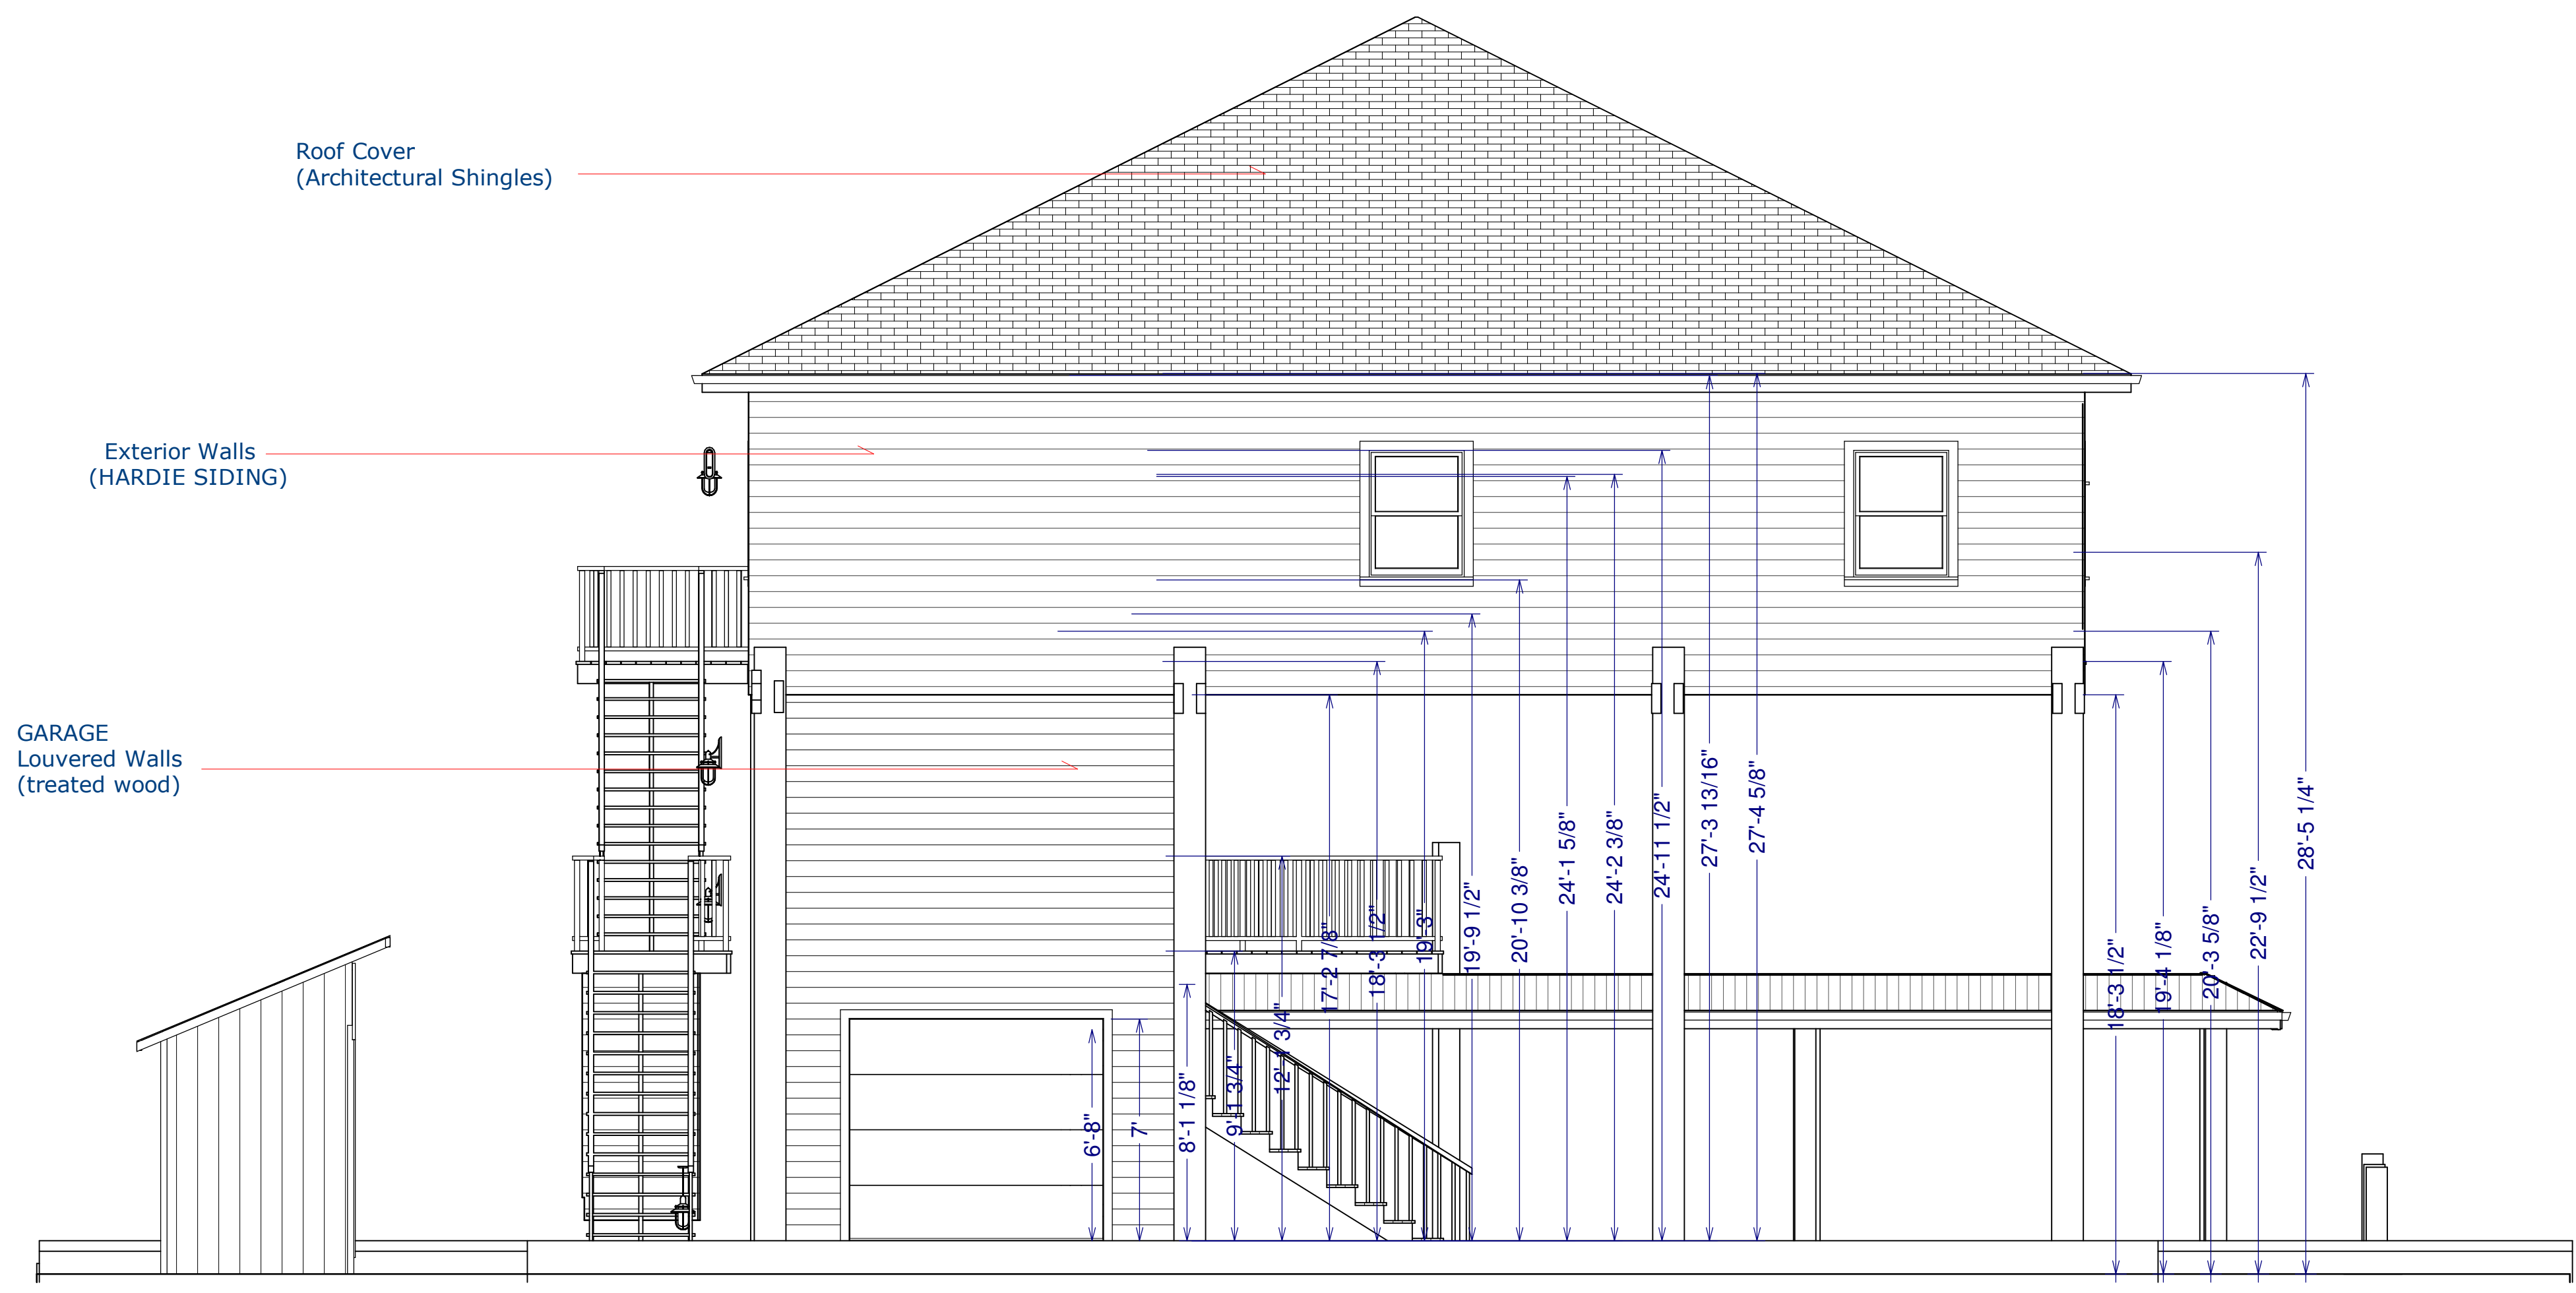

NO.	DESCRIPTION	BY	DATE

SHEET TITLE:
ELEVATIONS 2

PROJECT DESCRIPTION:
Lowrey 2
Mike and Pam Lowrey
N Crystal Beach RD.
Crystal Beach, Texas 77650

DRAWINGS PROVIDED BY:
Handley Construction
P.O. Box 1038
Crystal Beach, Texas 77650
409-370-5978 - www.handleyconstruction.com


DATE:

7/12/2015

SCALE:

SHEET:

A-2

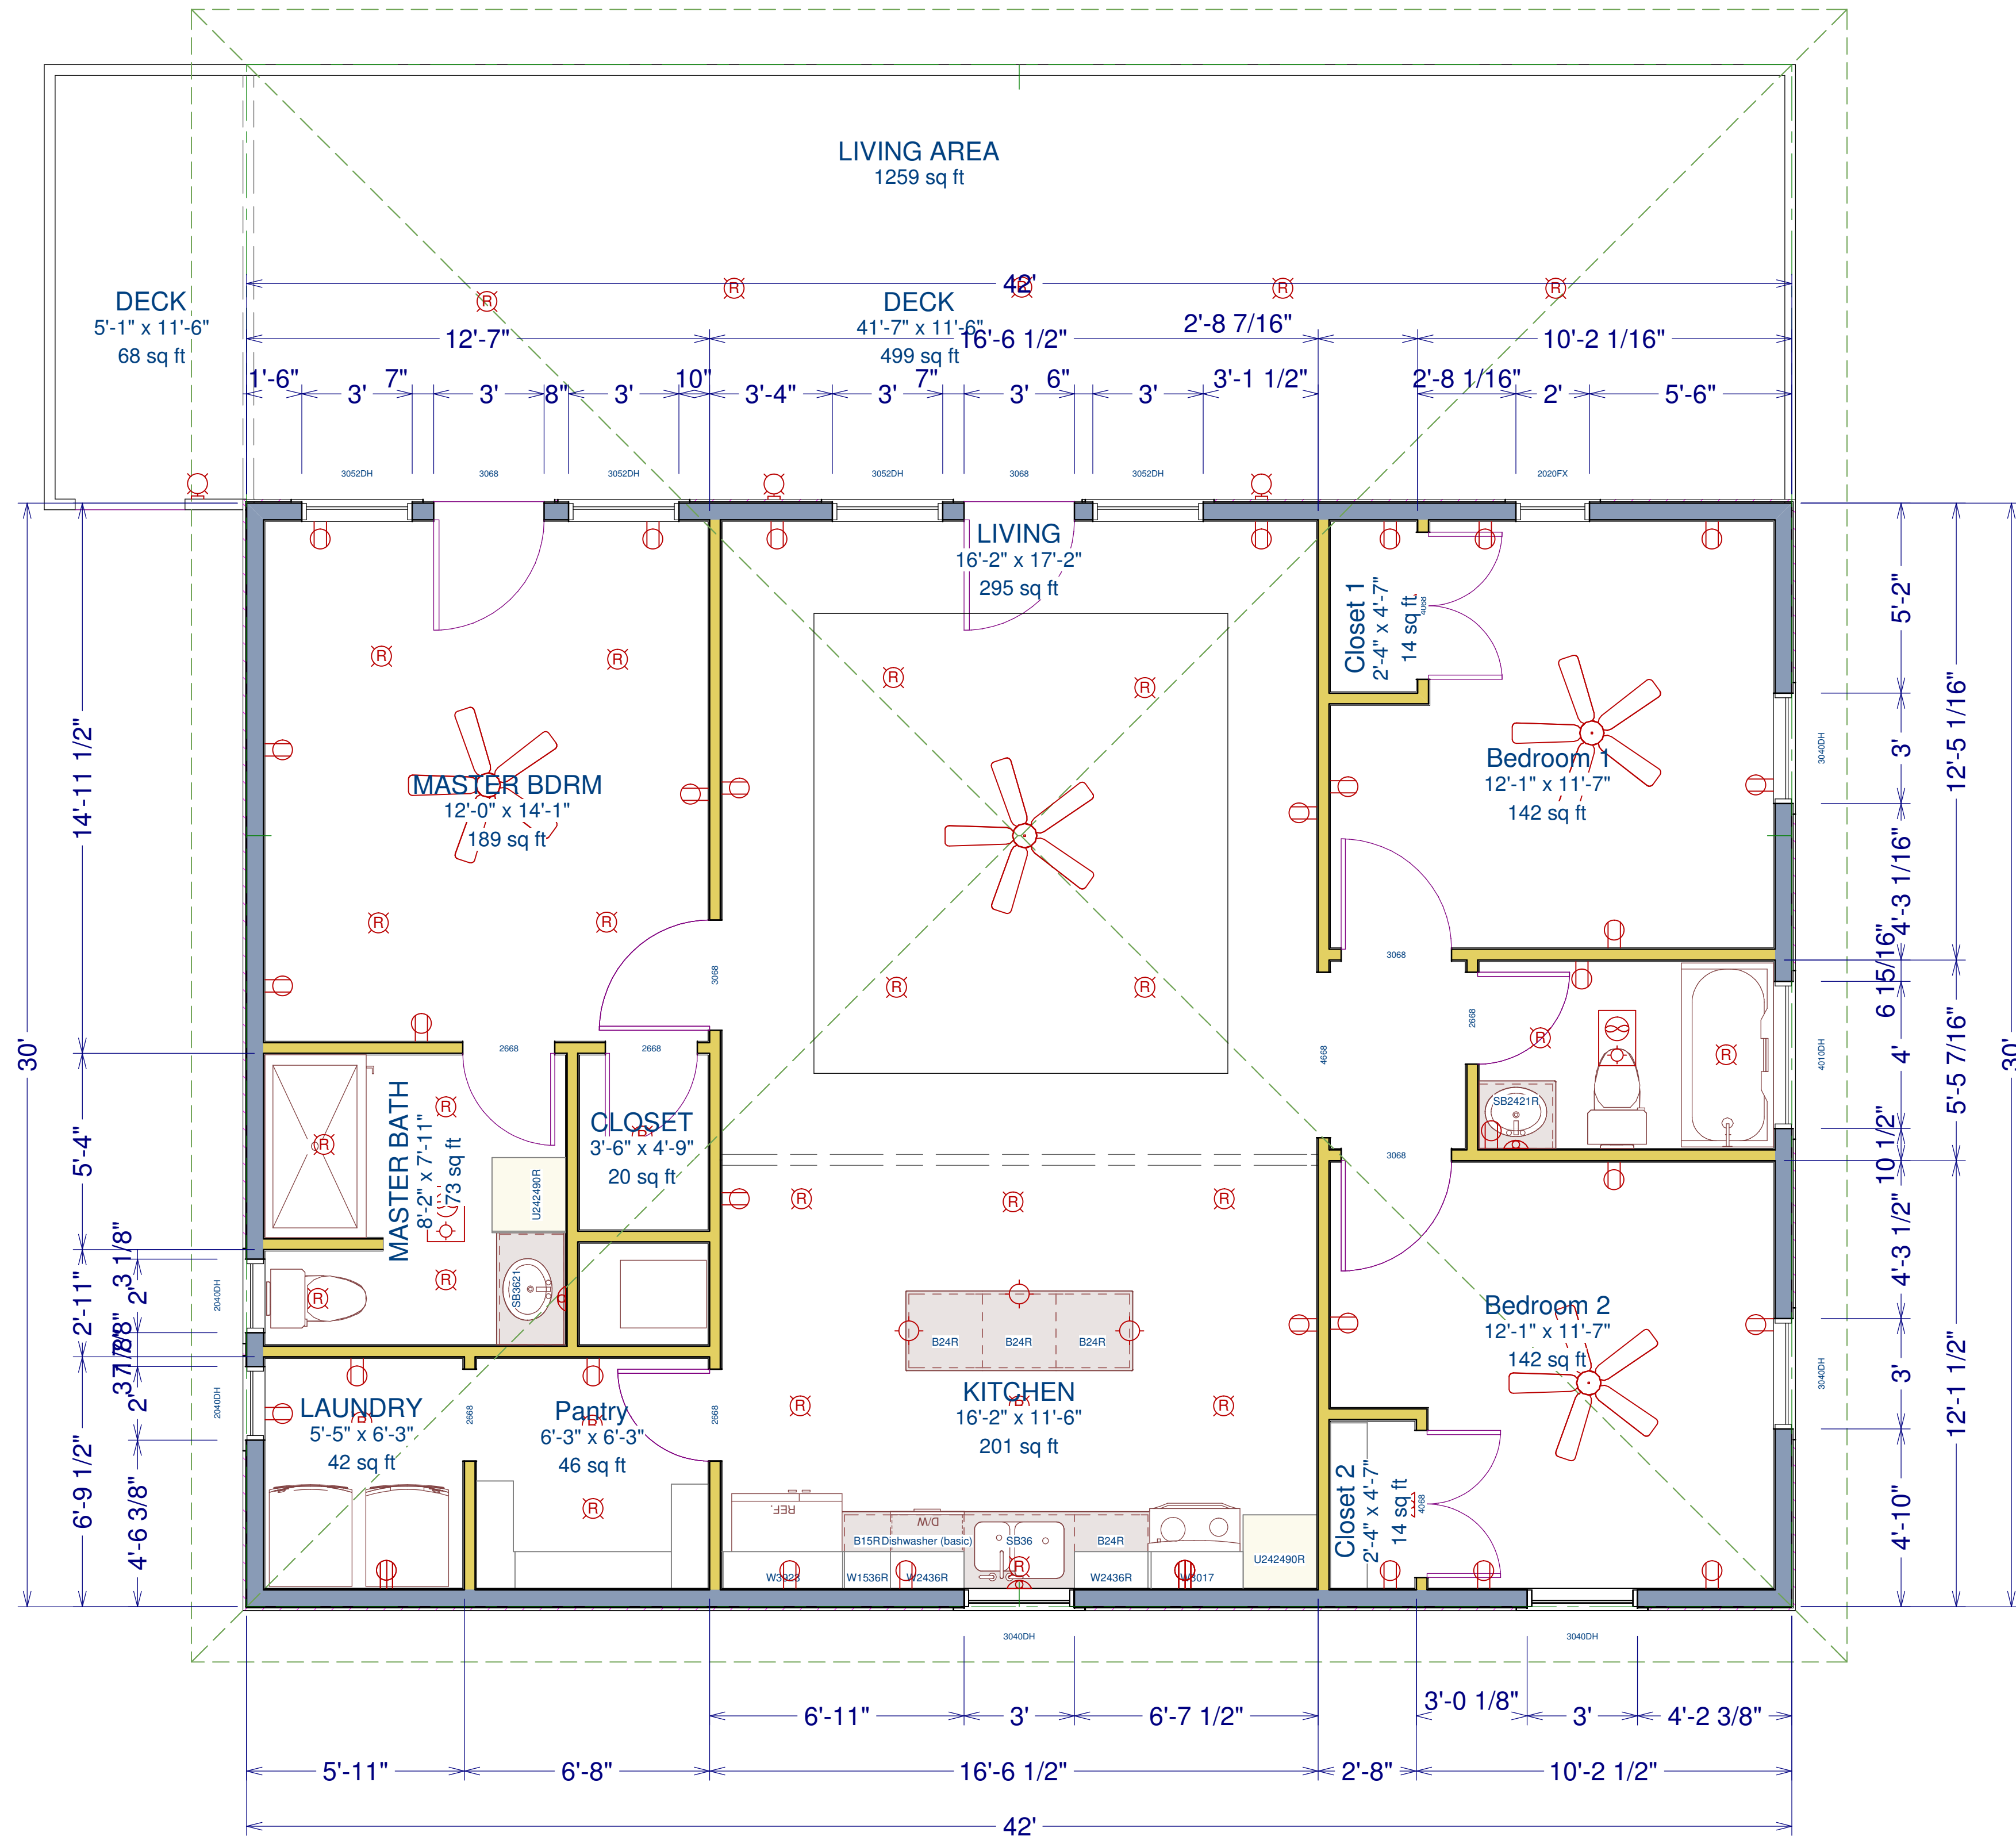

NO.	DESCRIPTION	BY	DATE

SHEET TITLE:
FLOOR PLAN

PROJECT DESCRIPTION:
Lowrey 2
Mike and Pam Lowrey
N Crystal Beach RD.
Crystal Beach, Texas 77650


DRAWINGS PROVIDED BY:
Handley Construction
P.O. Box 1038
Crystal Beach, Texas 77650
409-370-5978 - www.handleyconstruction.com

DATE:
7/12/2015

SCALE:

SHEET:
A-3

N. Crystal Beach RD.

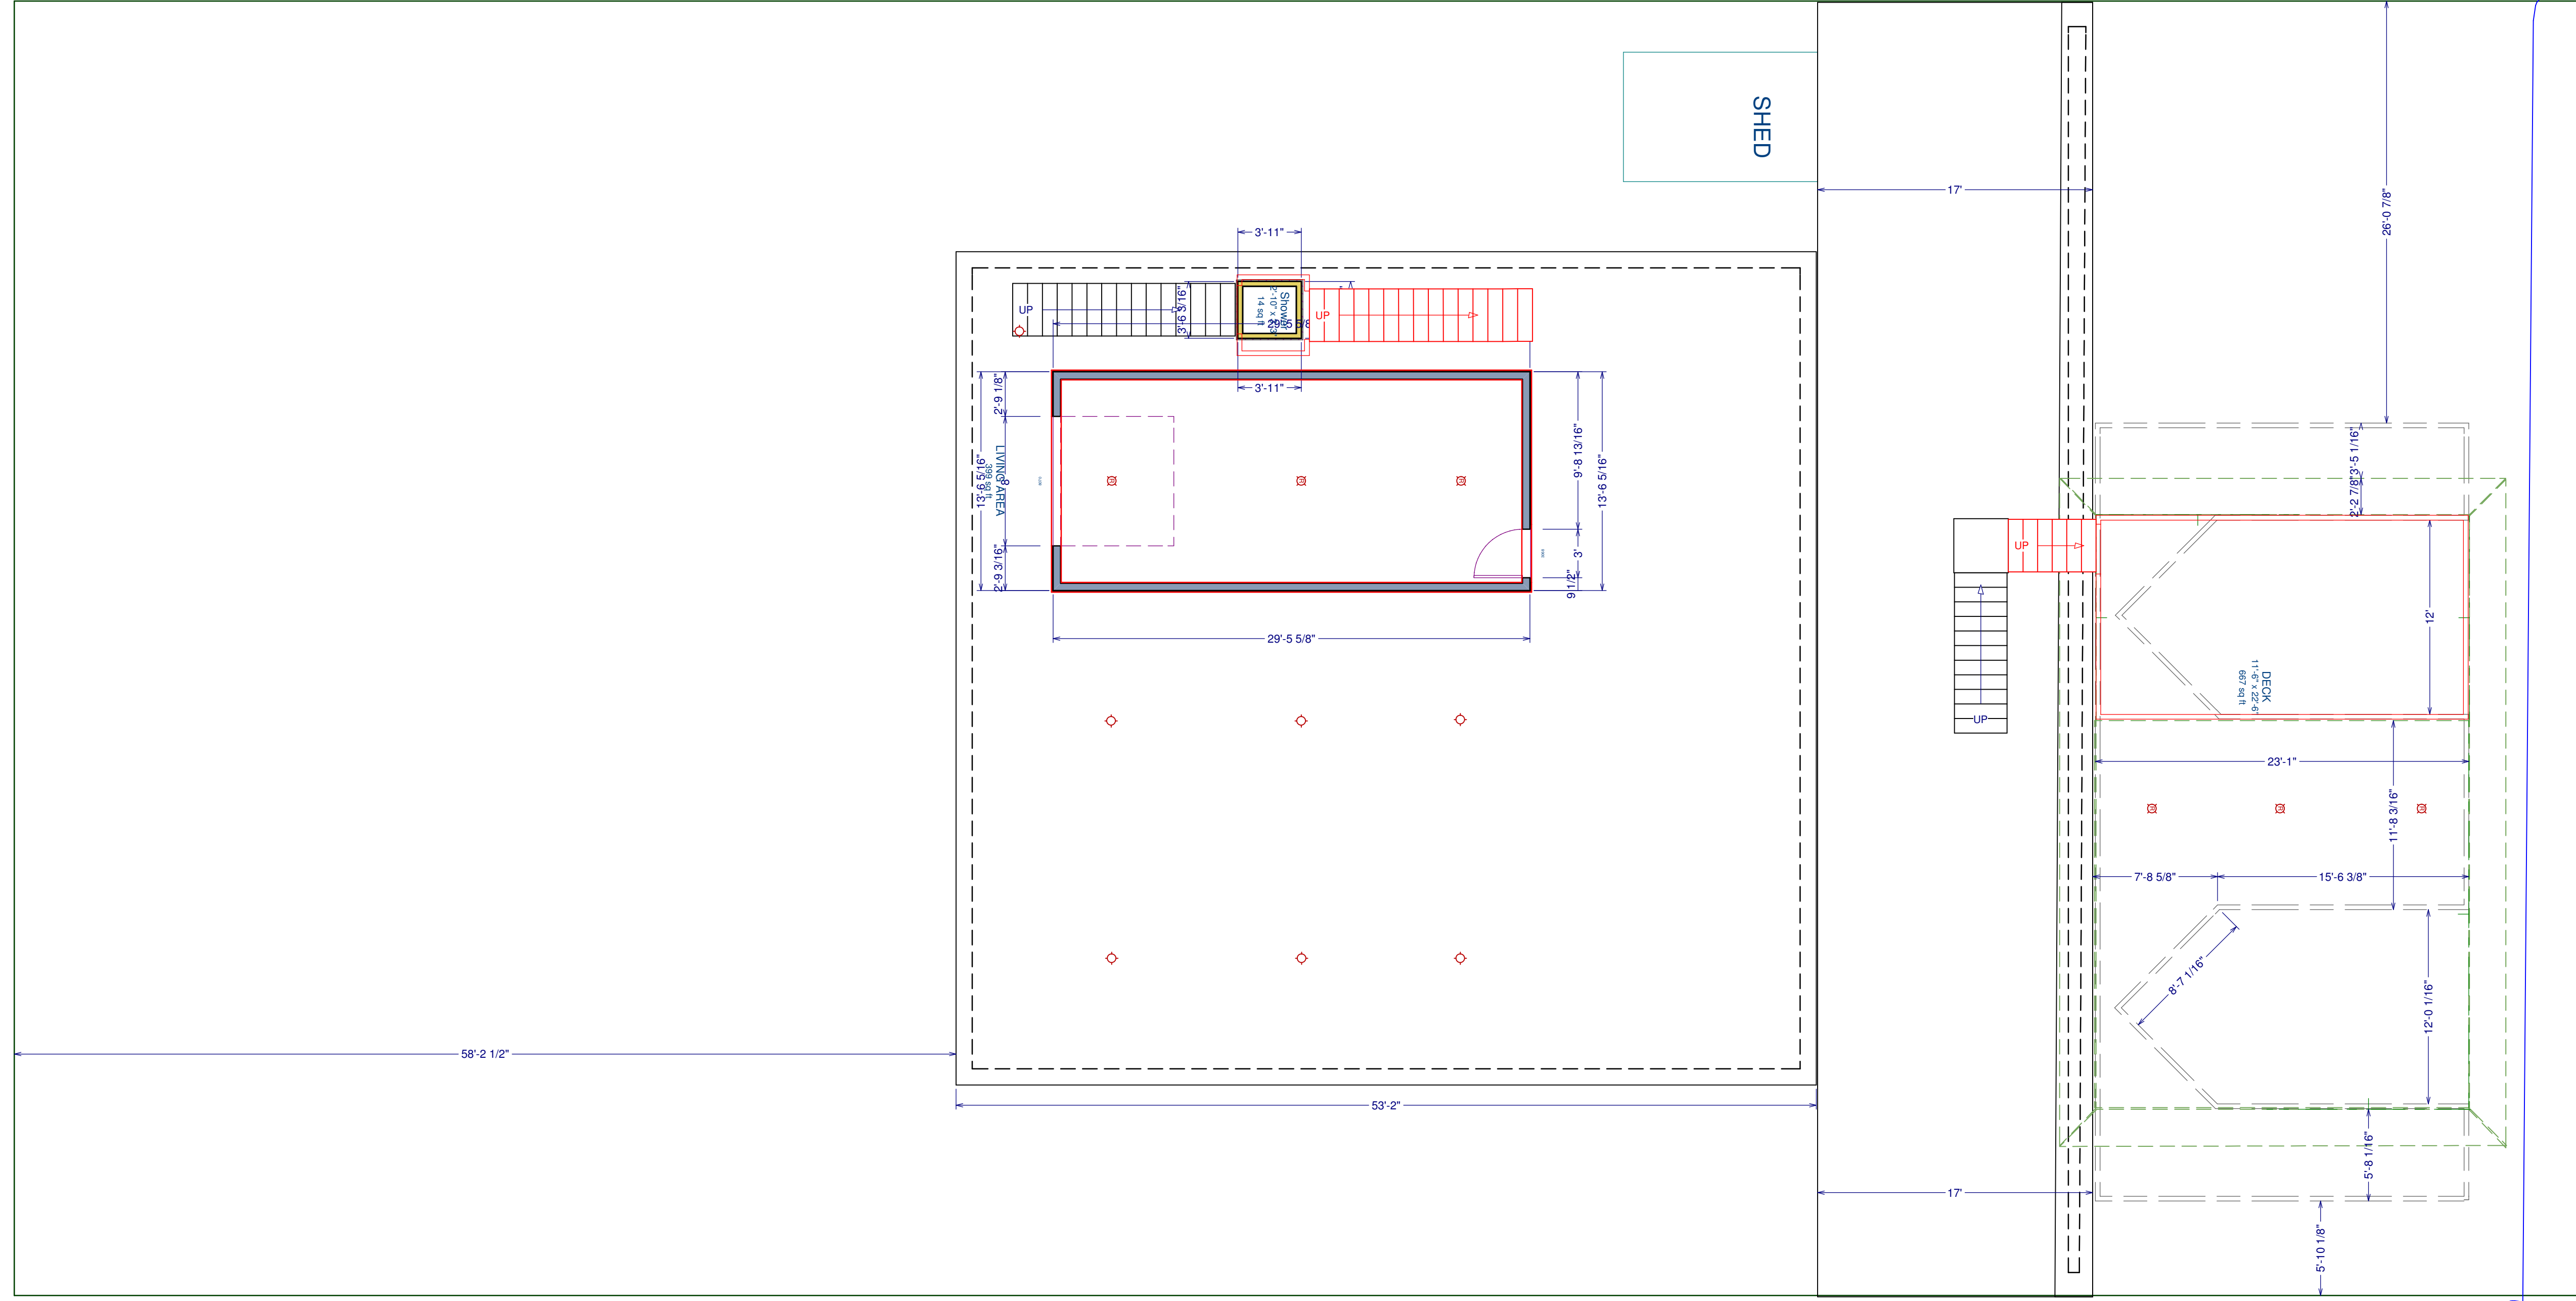

NO.	DESCRIPTION	BY	DATE

NO.	DESCRIPTION	BY	DATE

SHEET TITLE:
SITE PLAN

PROJECT DESCRIPTION:
Lowrey 2
Mike and Pam Lowrey
N Crystal Beach RD.
Crystal Beach, Texas 77650





DRAWINGS PROVIDED BY:
Handley Construction
P.O.Box 1038
Crystal Beach, Texas 77650
409-370-5978 - www.handleyconstruction.com

DATE:
7/12/2015


SCALE:

SHEET:


A-4

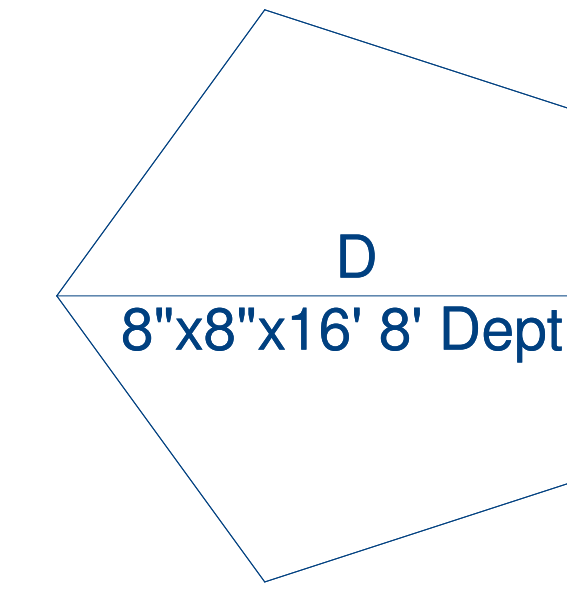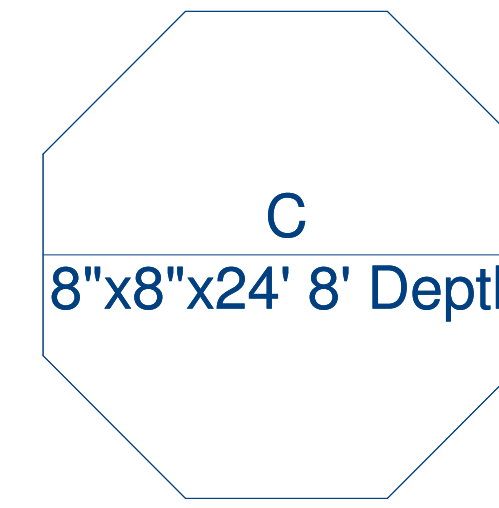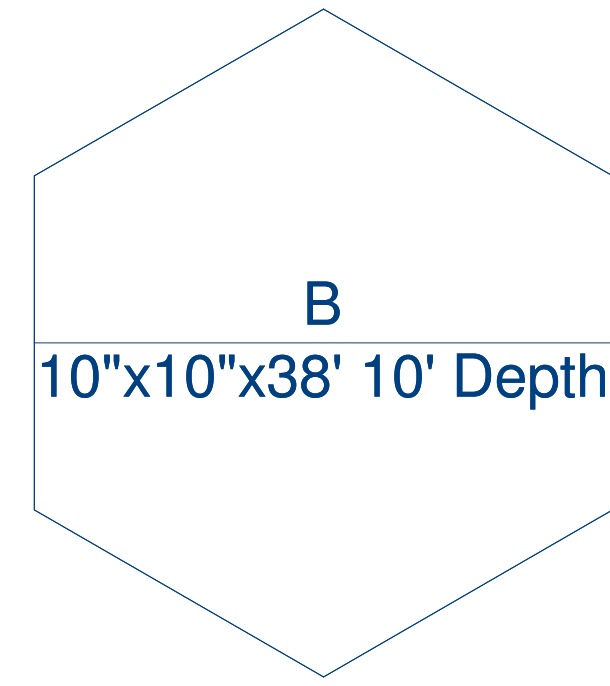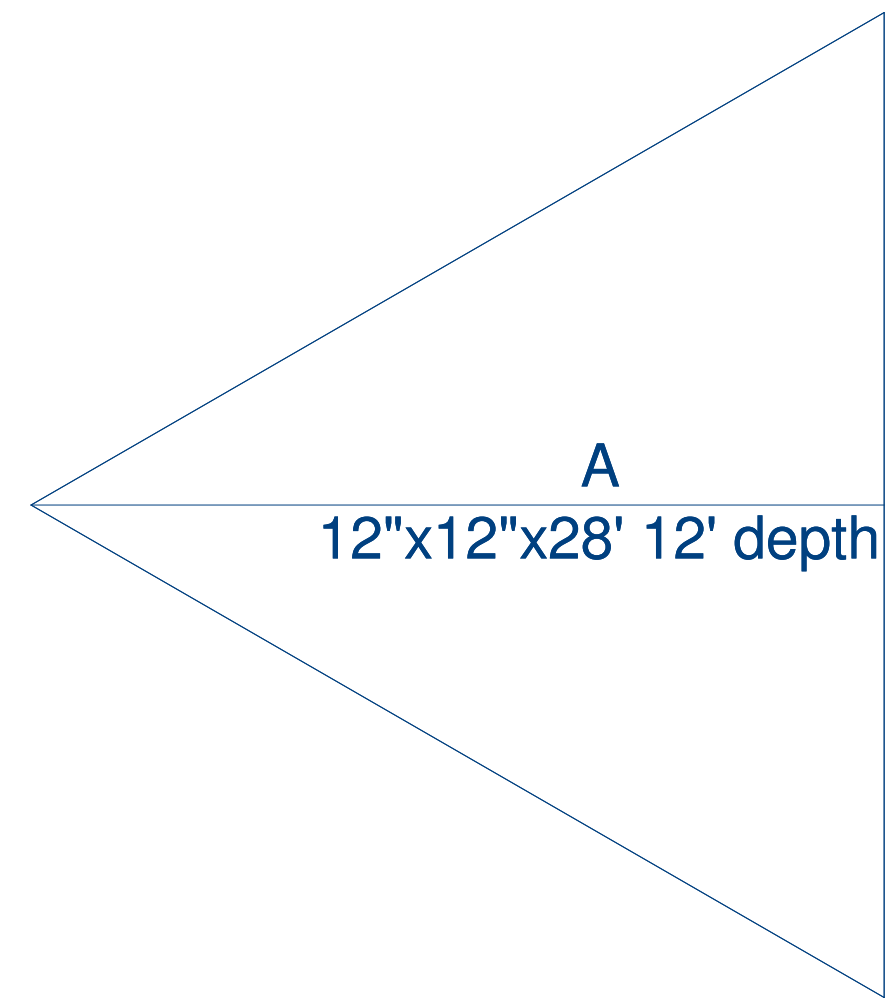

HOUSE PILING LAYOUT

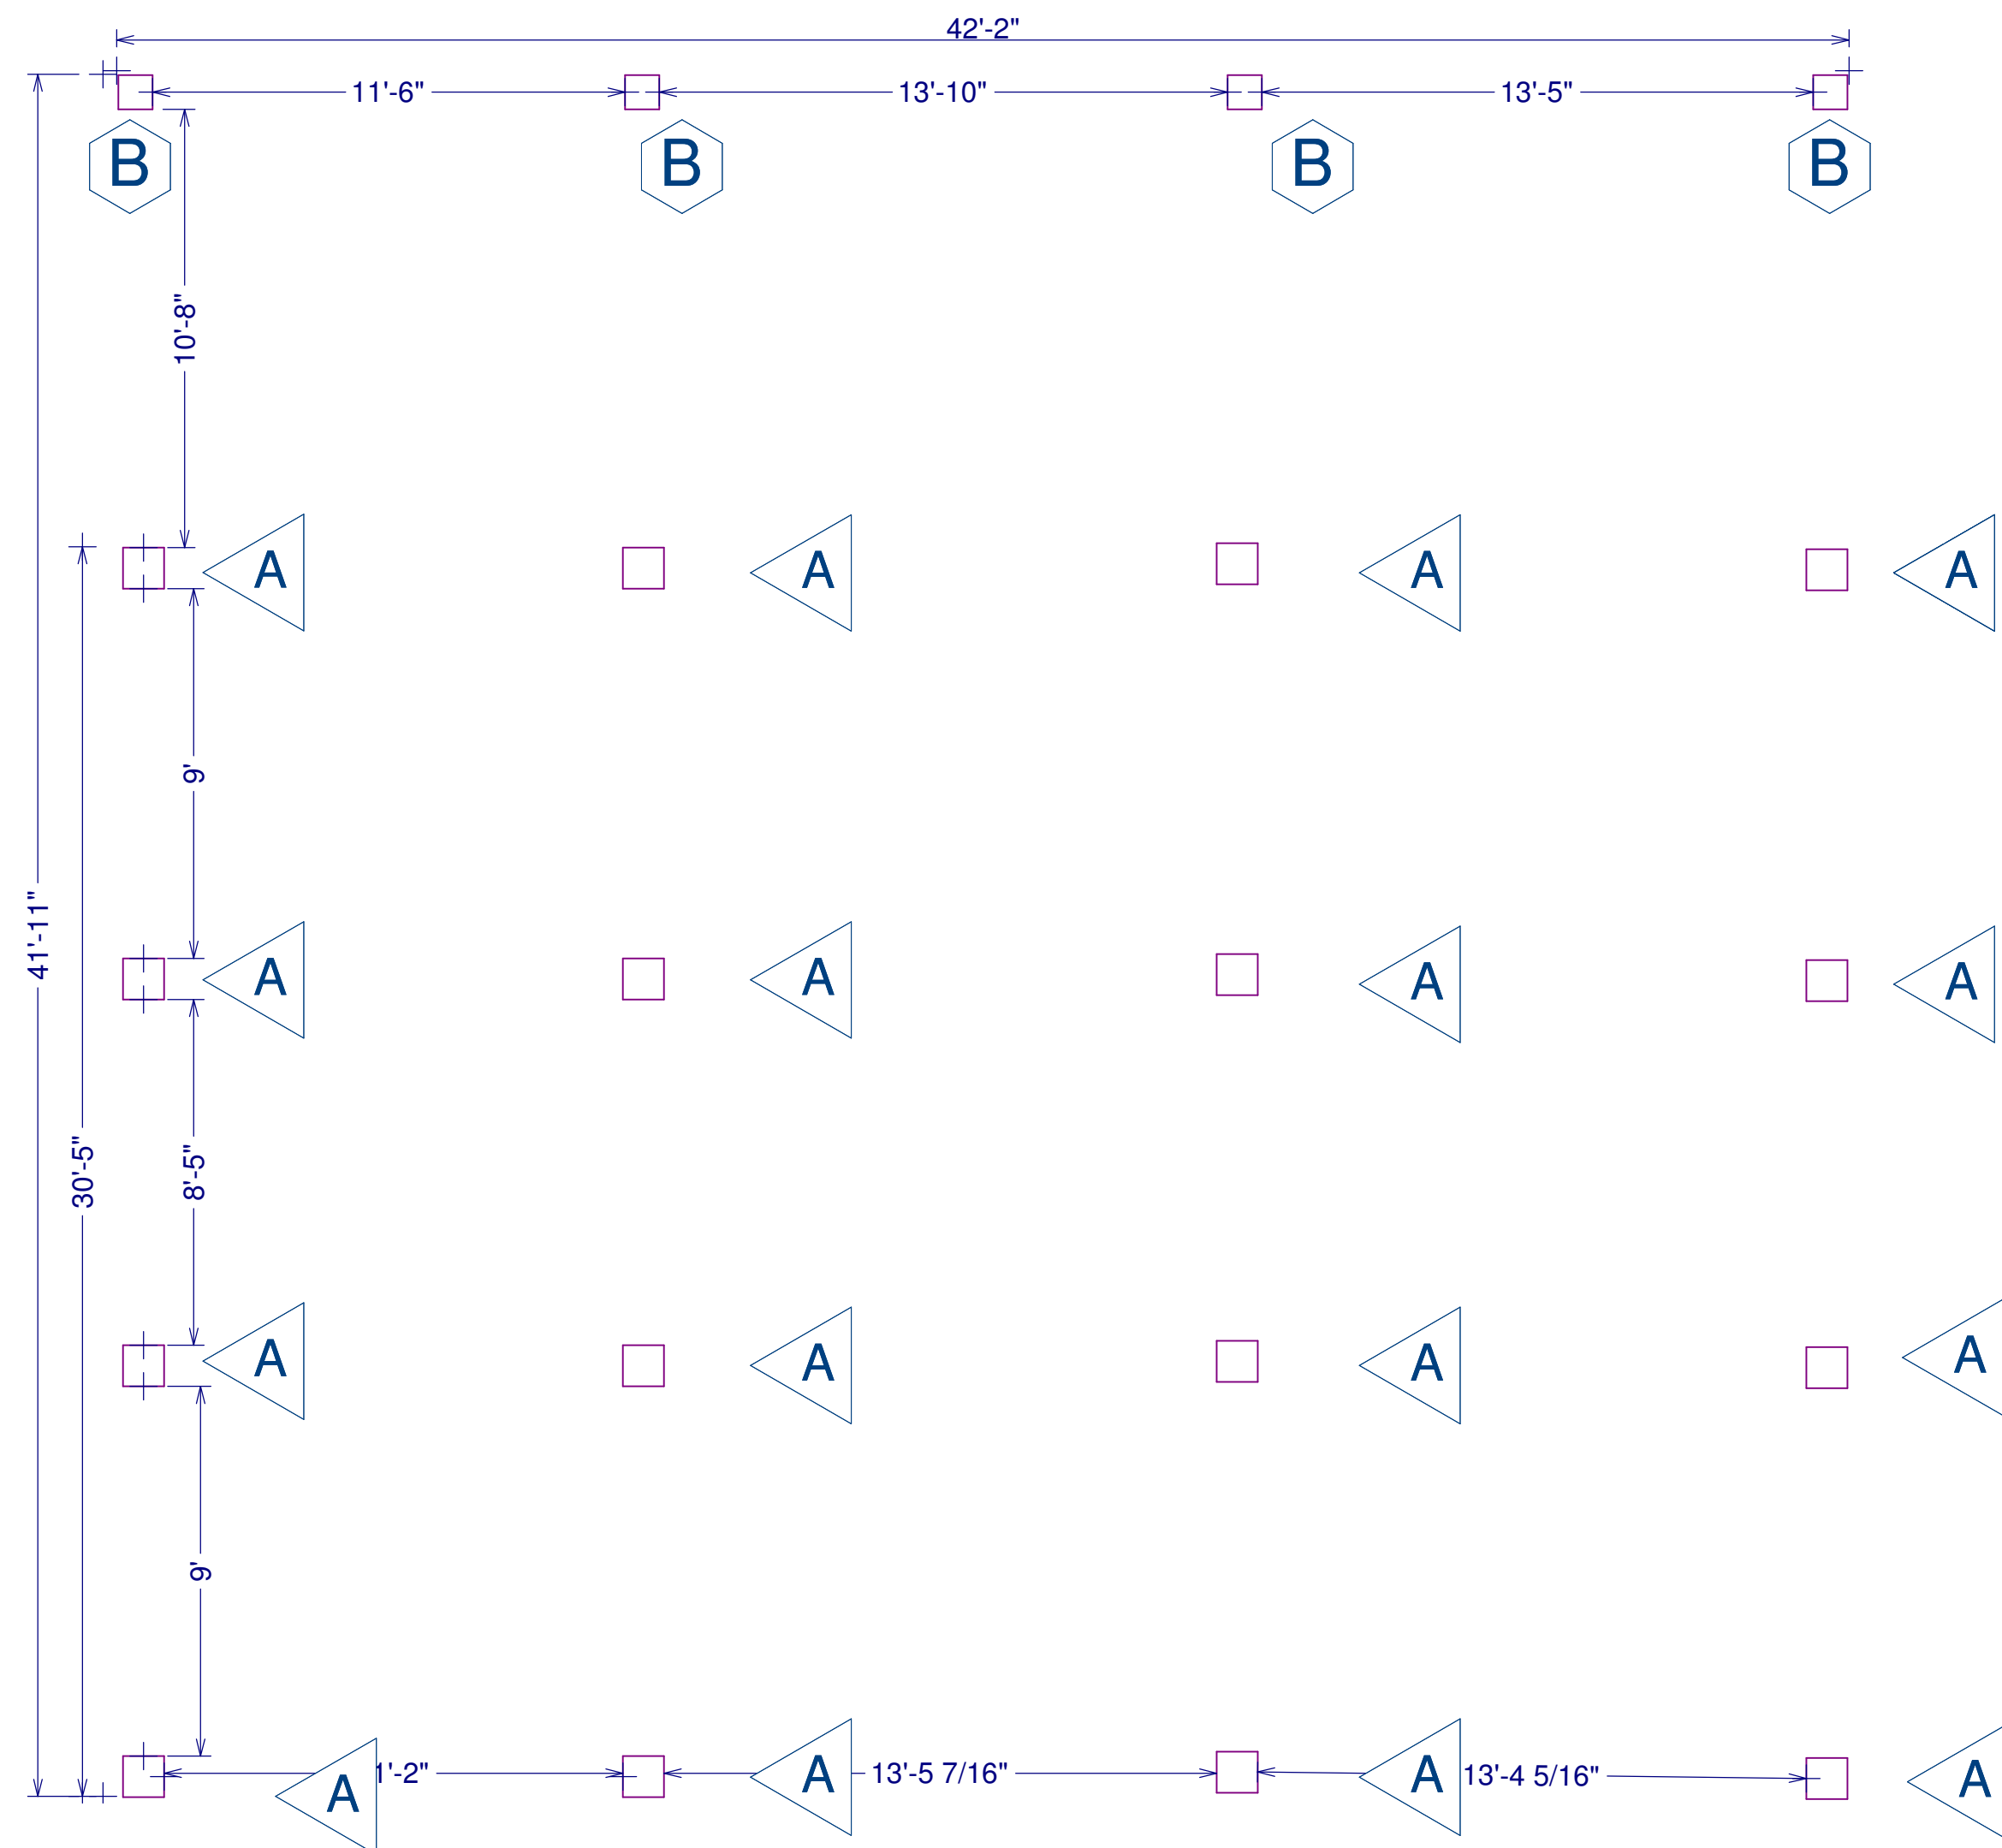

BOATHOUSE PILING LAYOUT

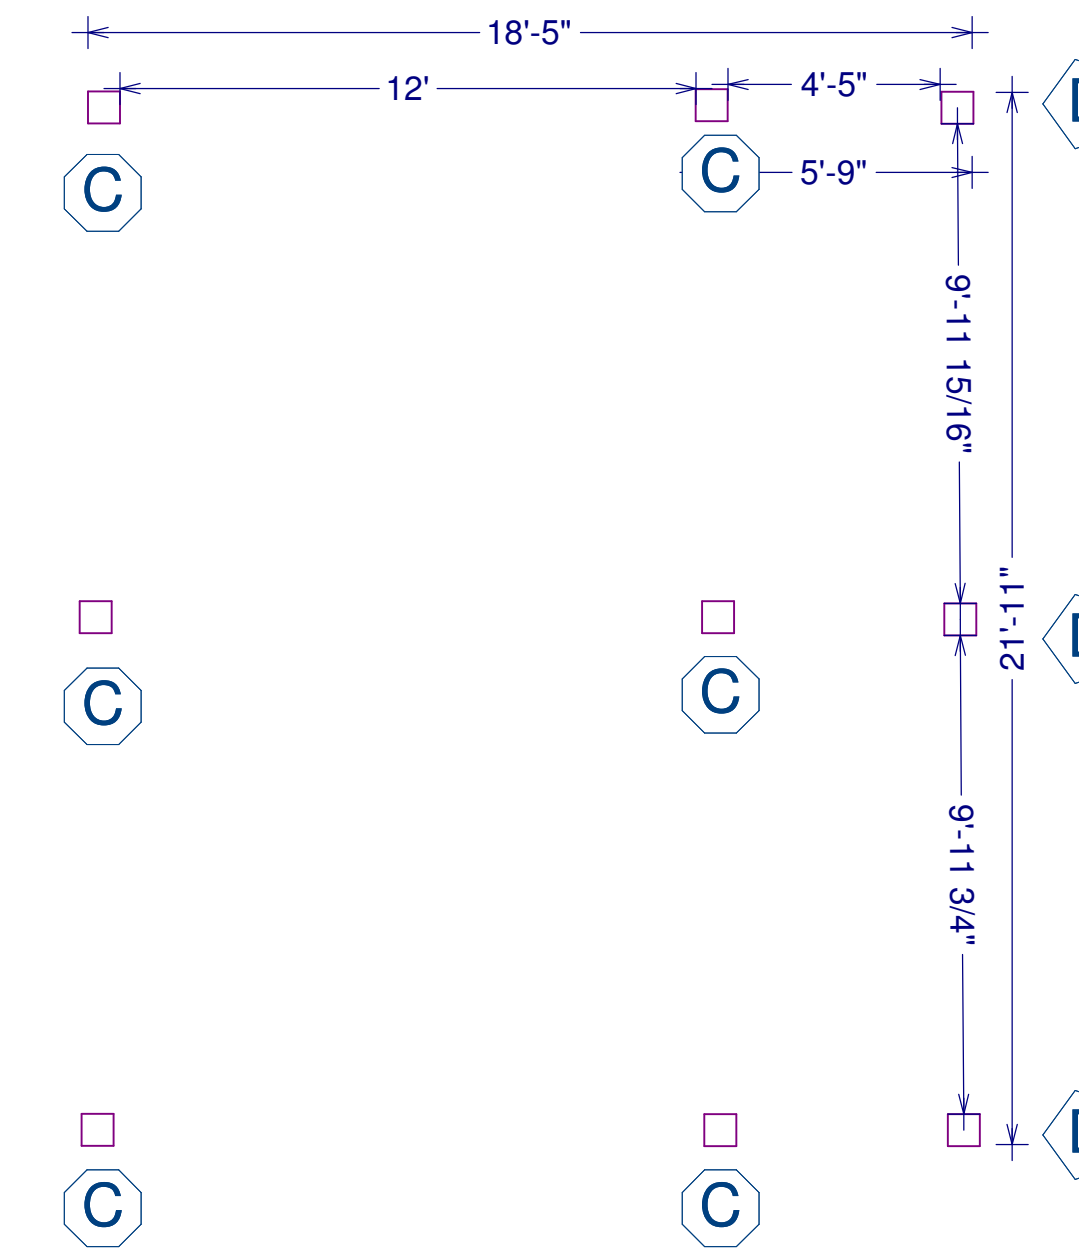

NO.	DESCRIPTION	BY	DATE

SHEET TITLE:
PILING LAYOUT

PROJECT DESCRIPTION:
Lowrey 2
Mike and Pam Lowrey
N Crystal Beach RD.
Crystal Beach, Texas 77650

DRAWINGS PROVIDED BY:
Handley Construction
P.O.Box 1038
Crystal Beach, Texas 77650
409-370-5978 - www.handleyconstruction.com




DATE:

7/12/2015

SCALE:

SHEET:

A-5

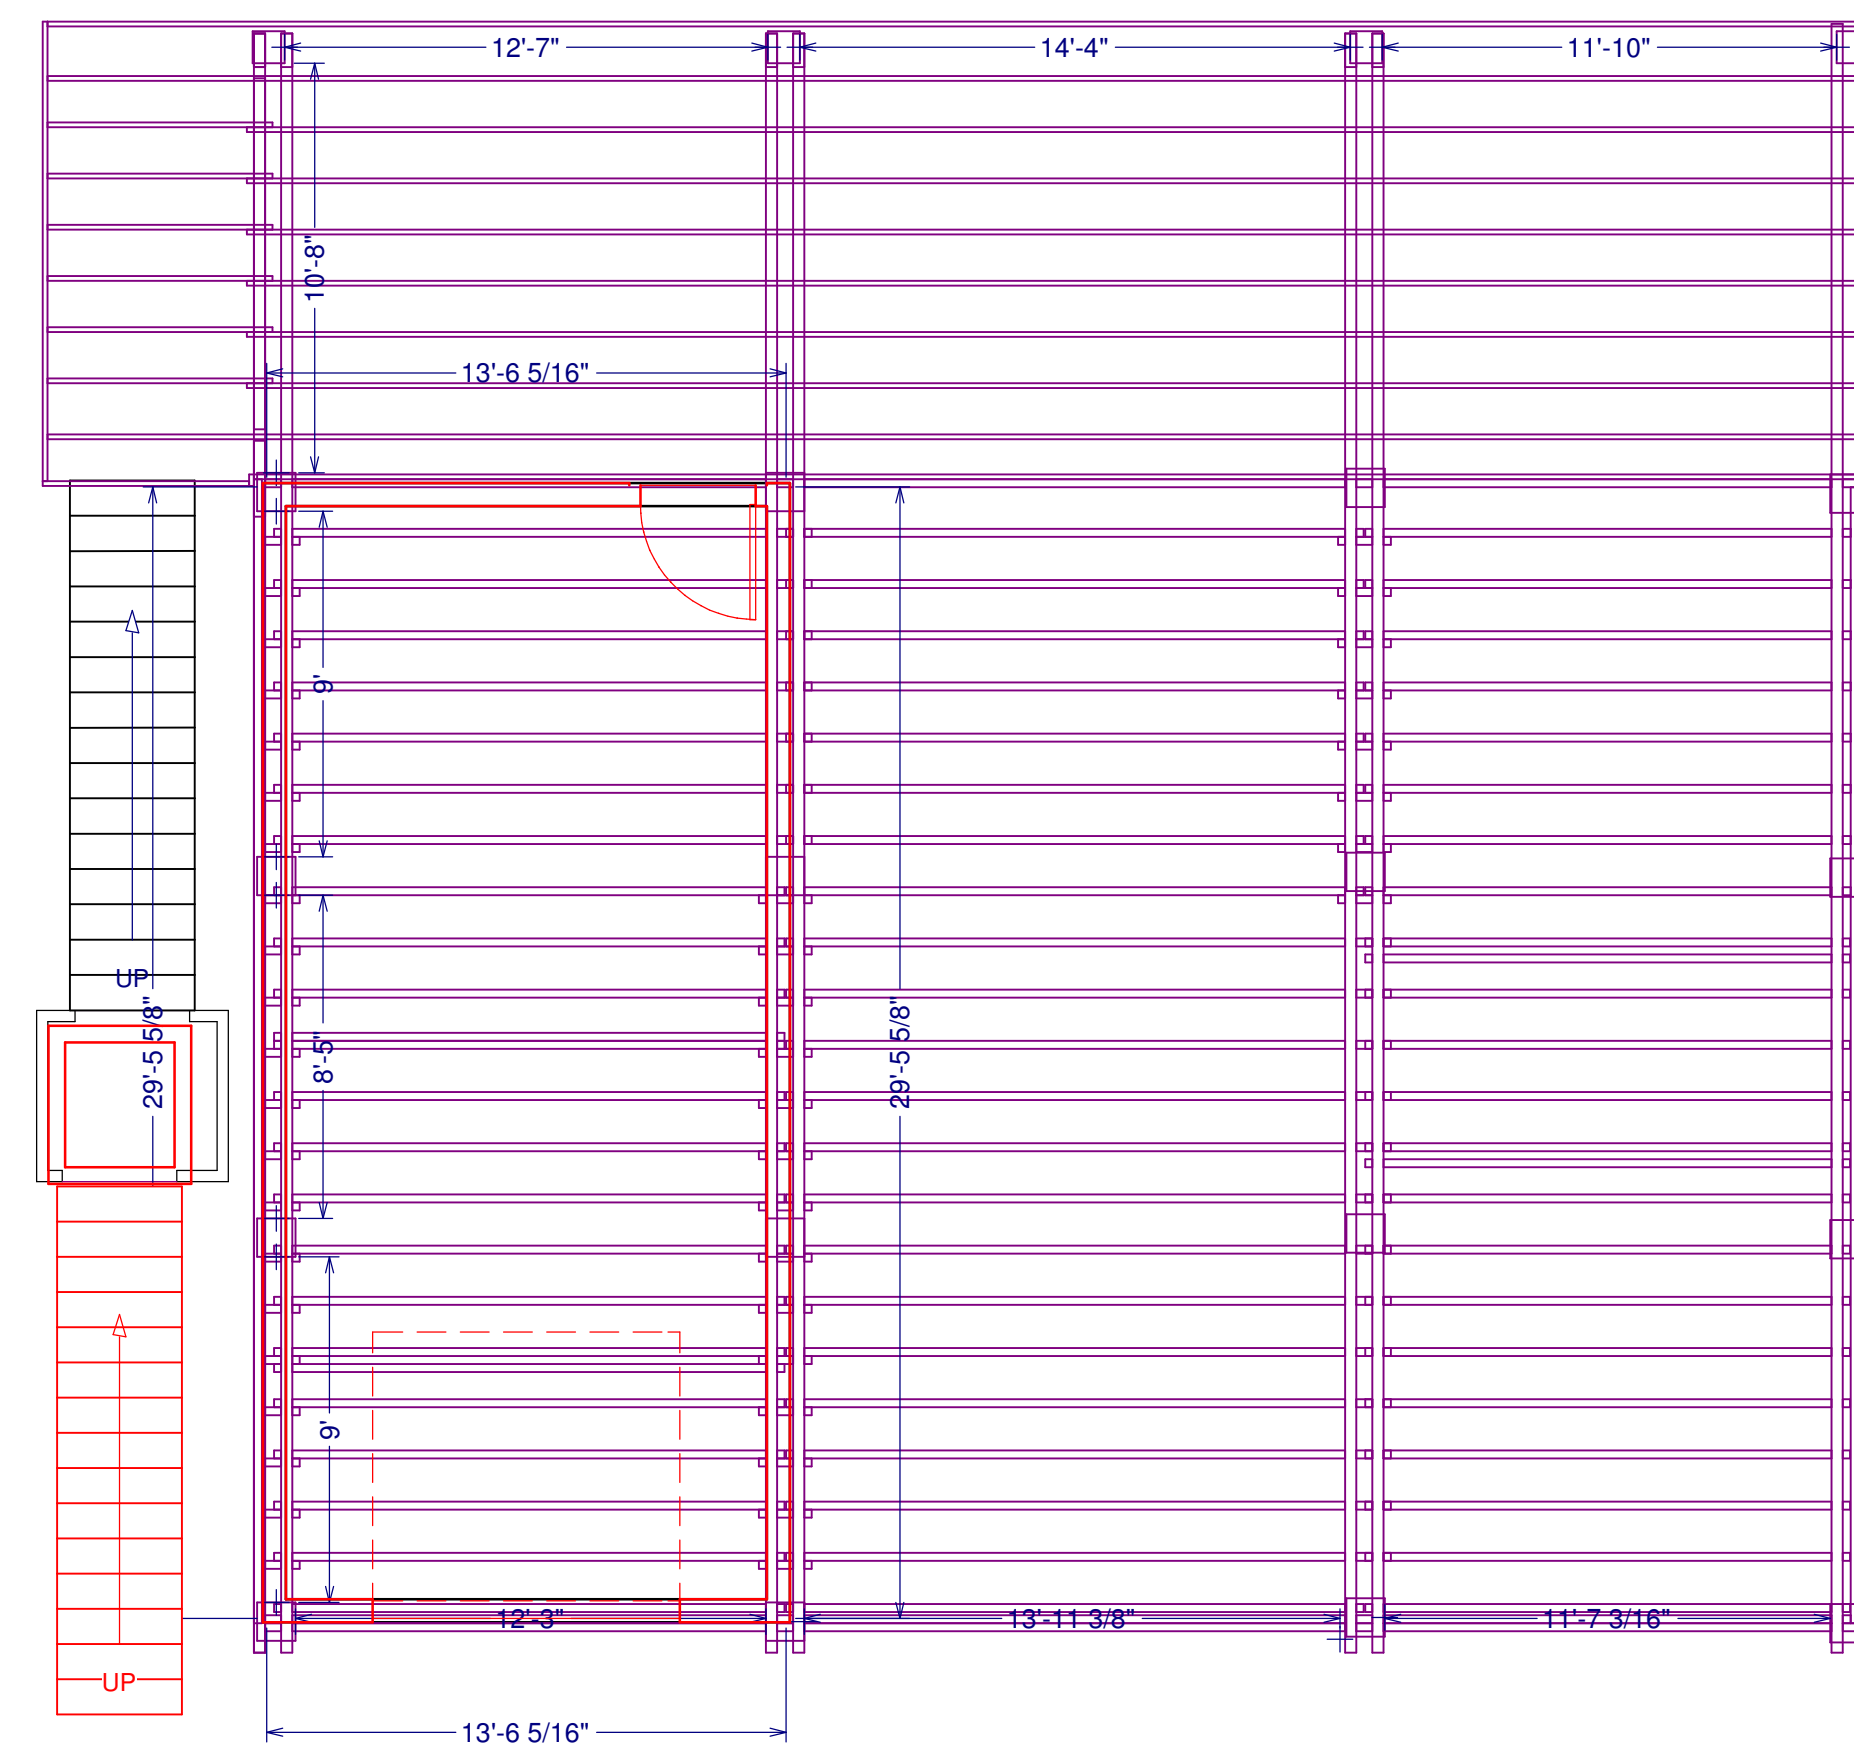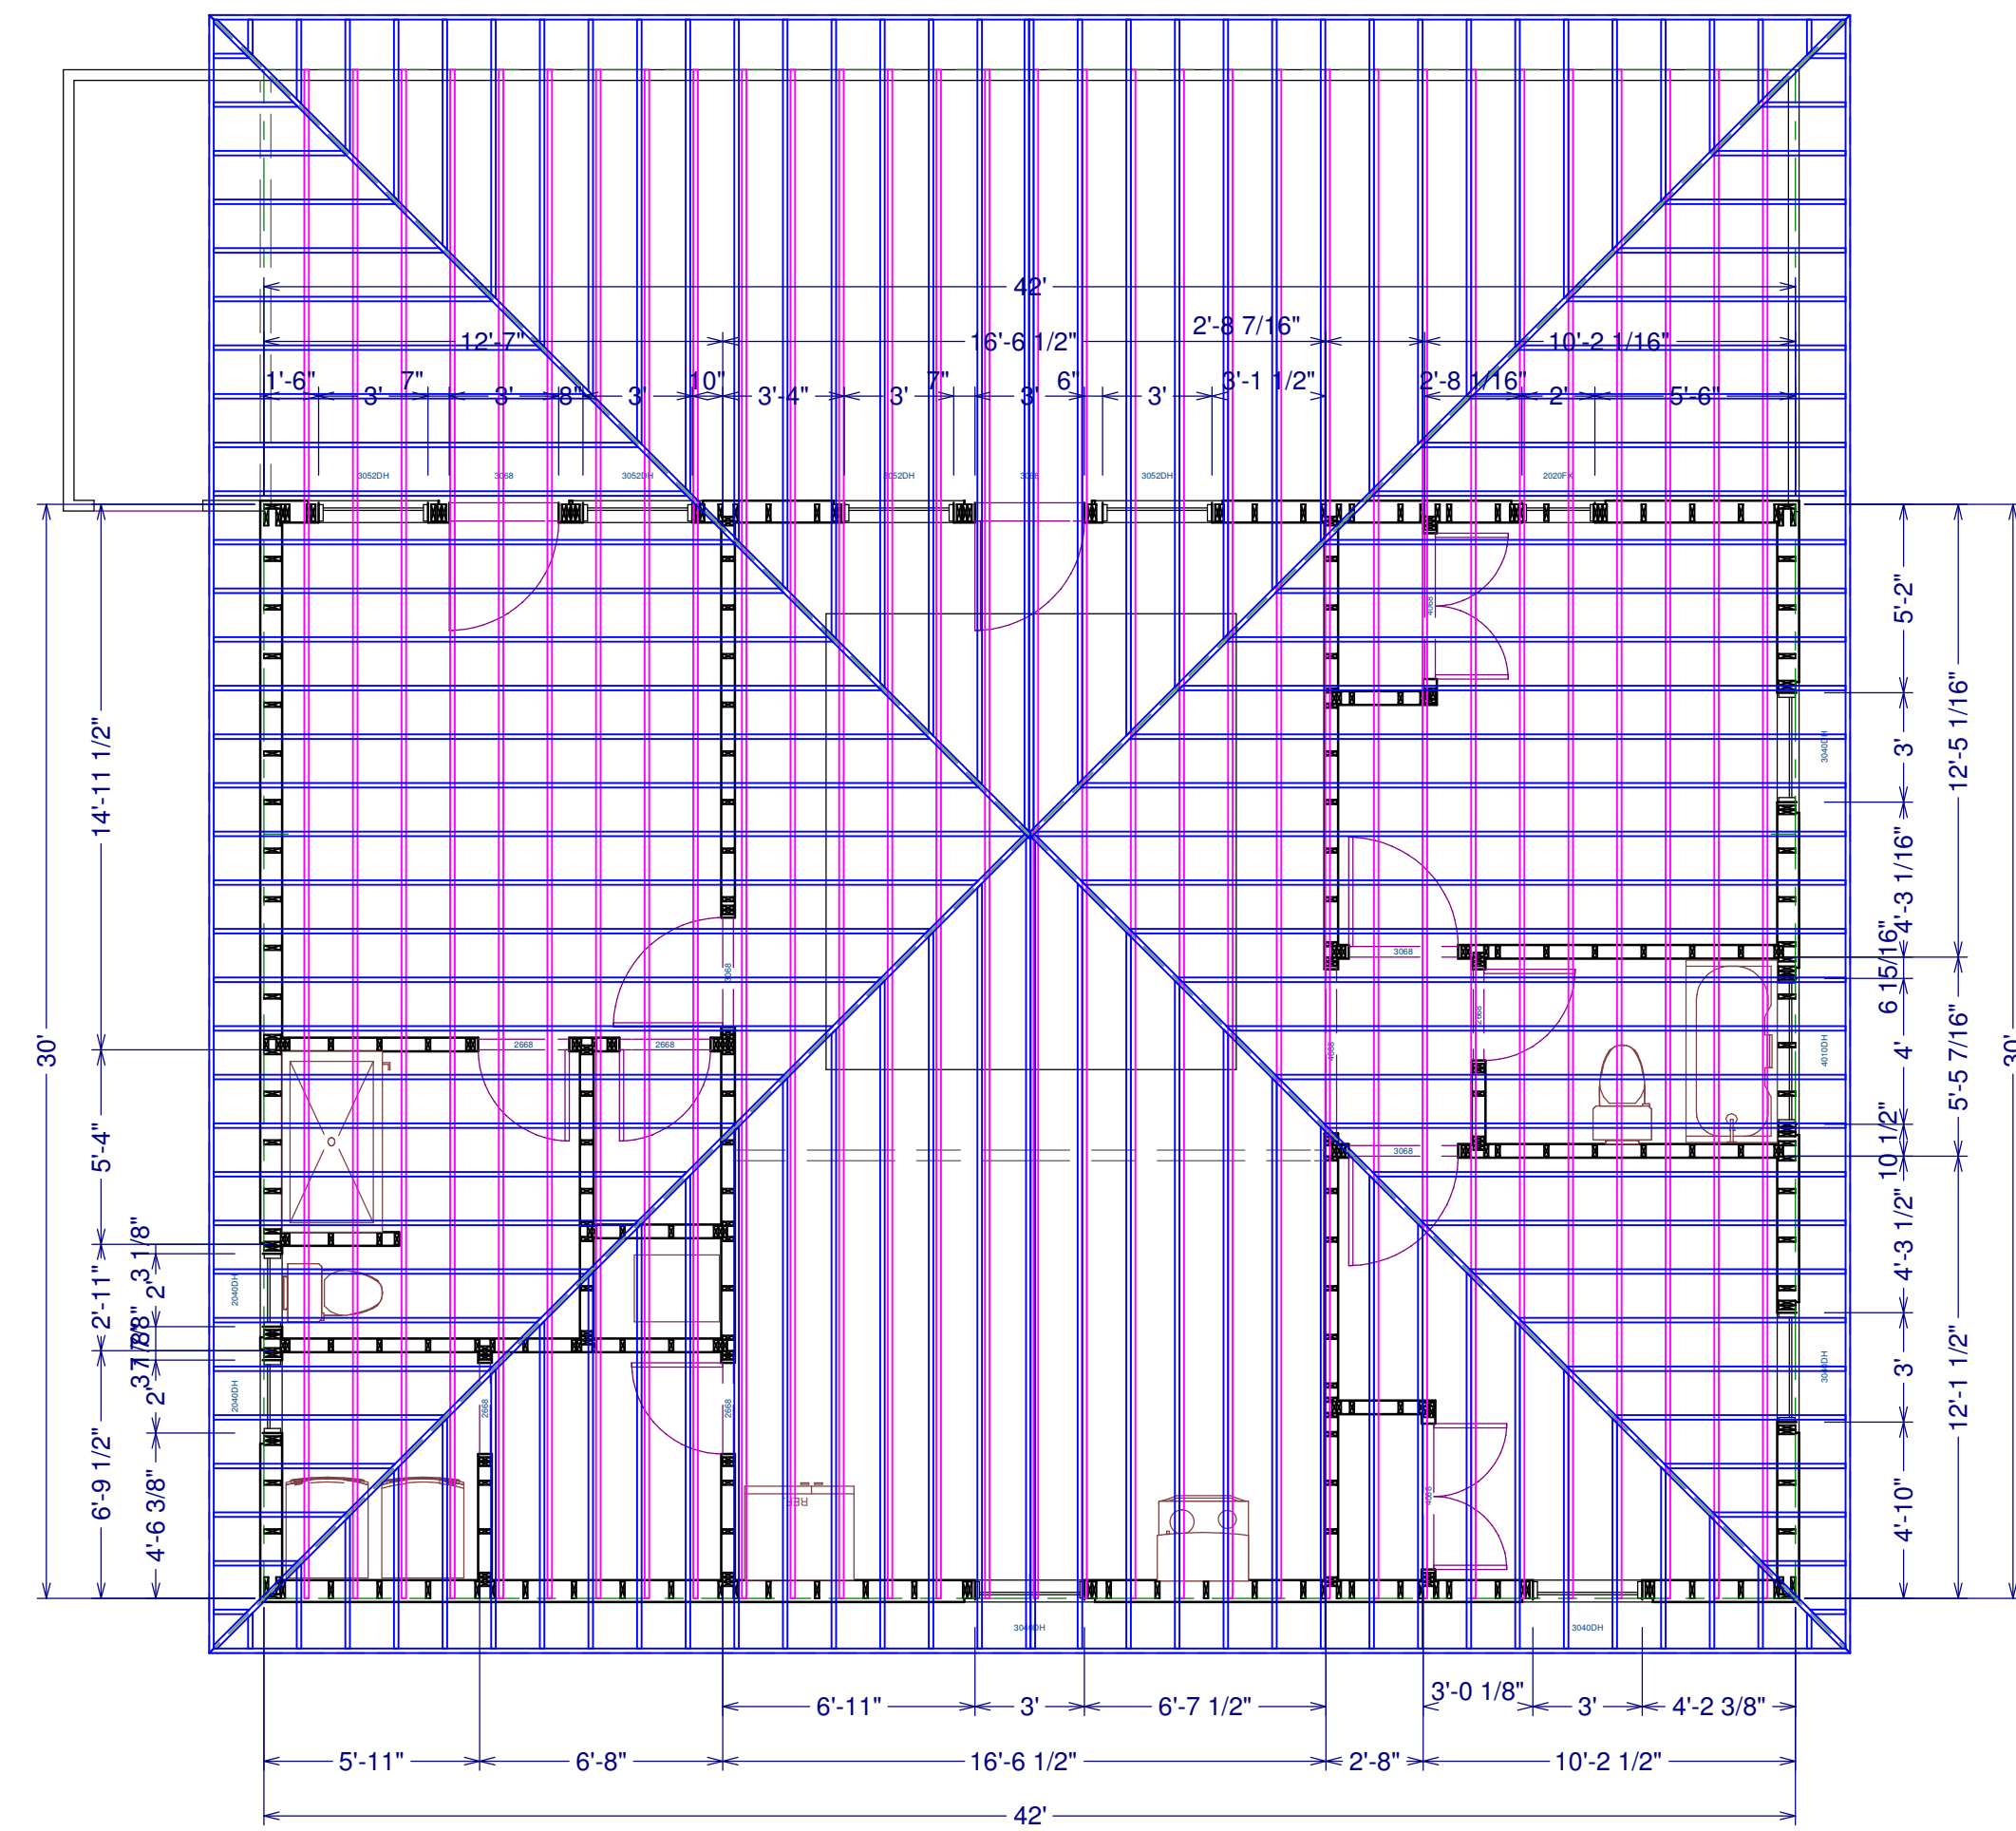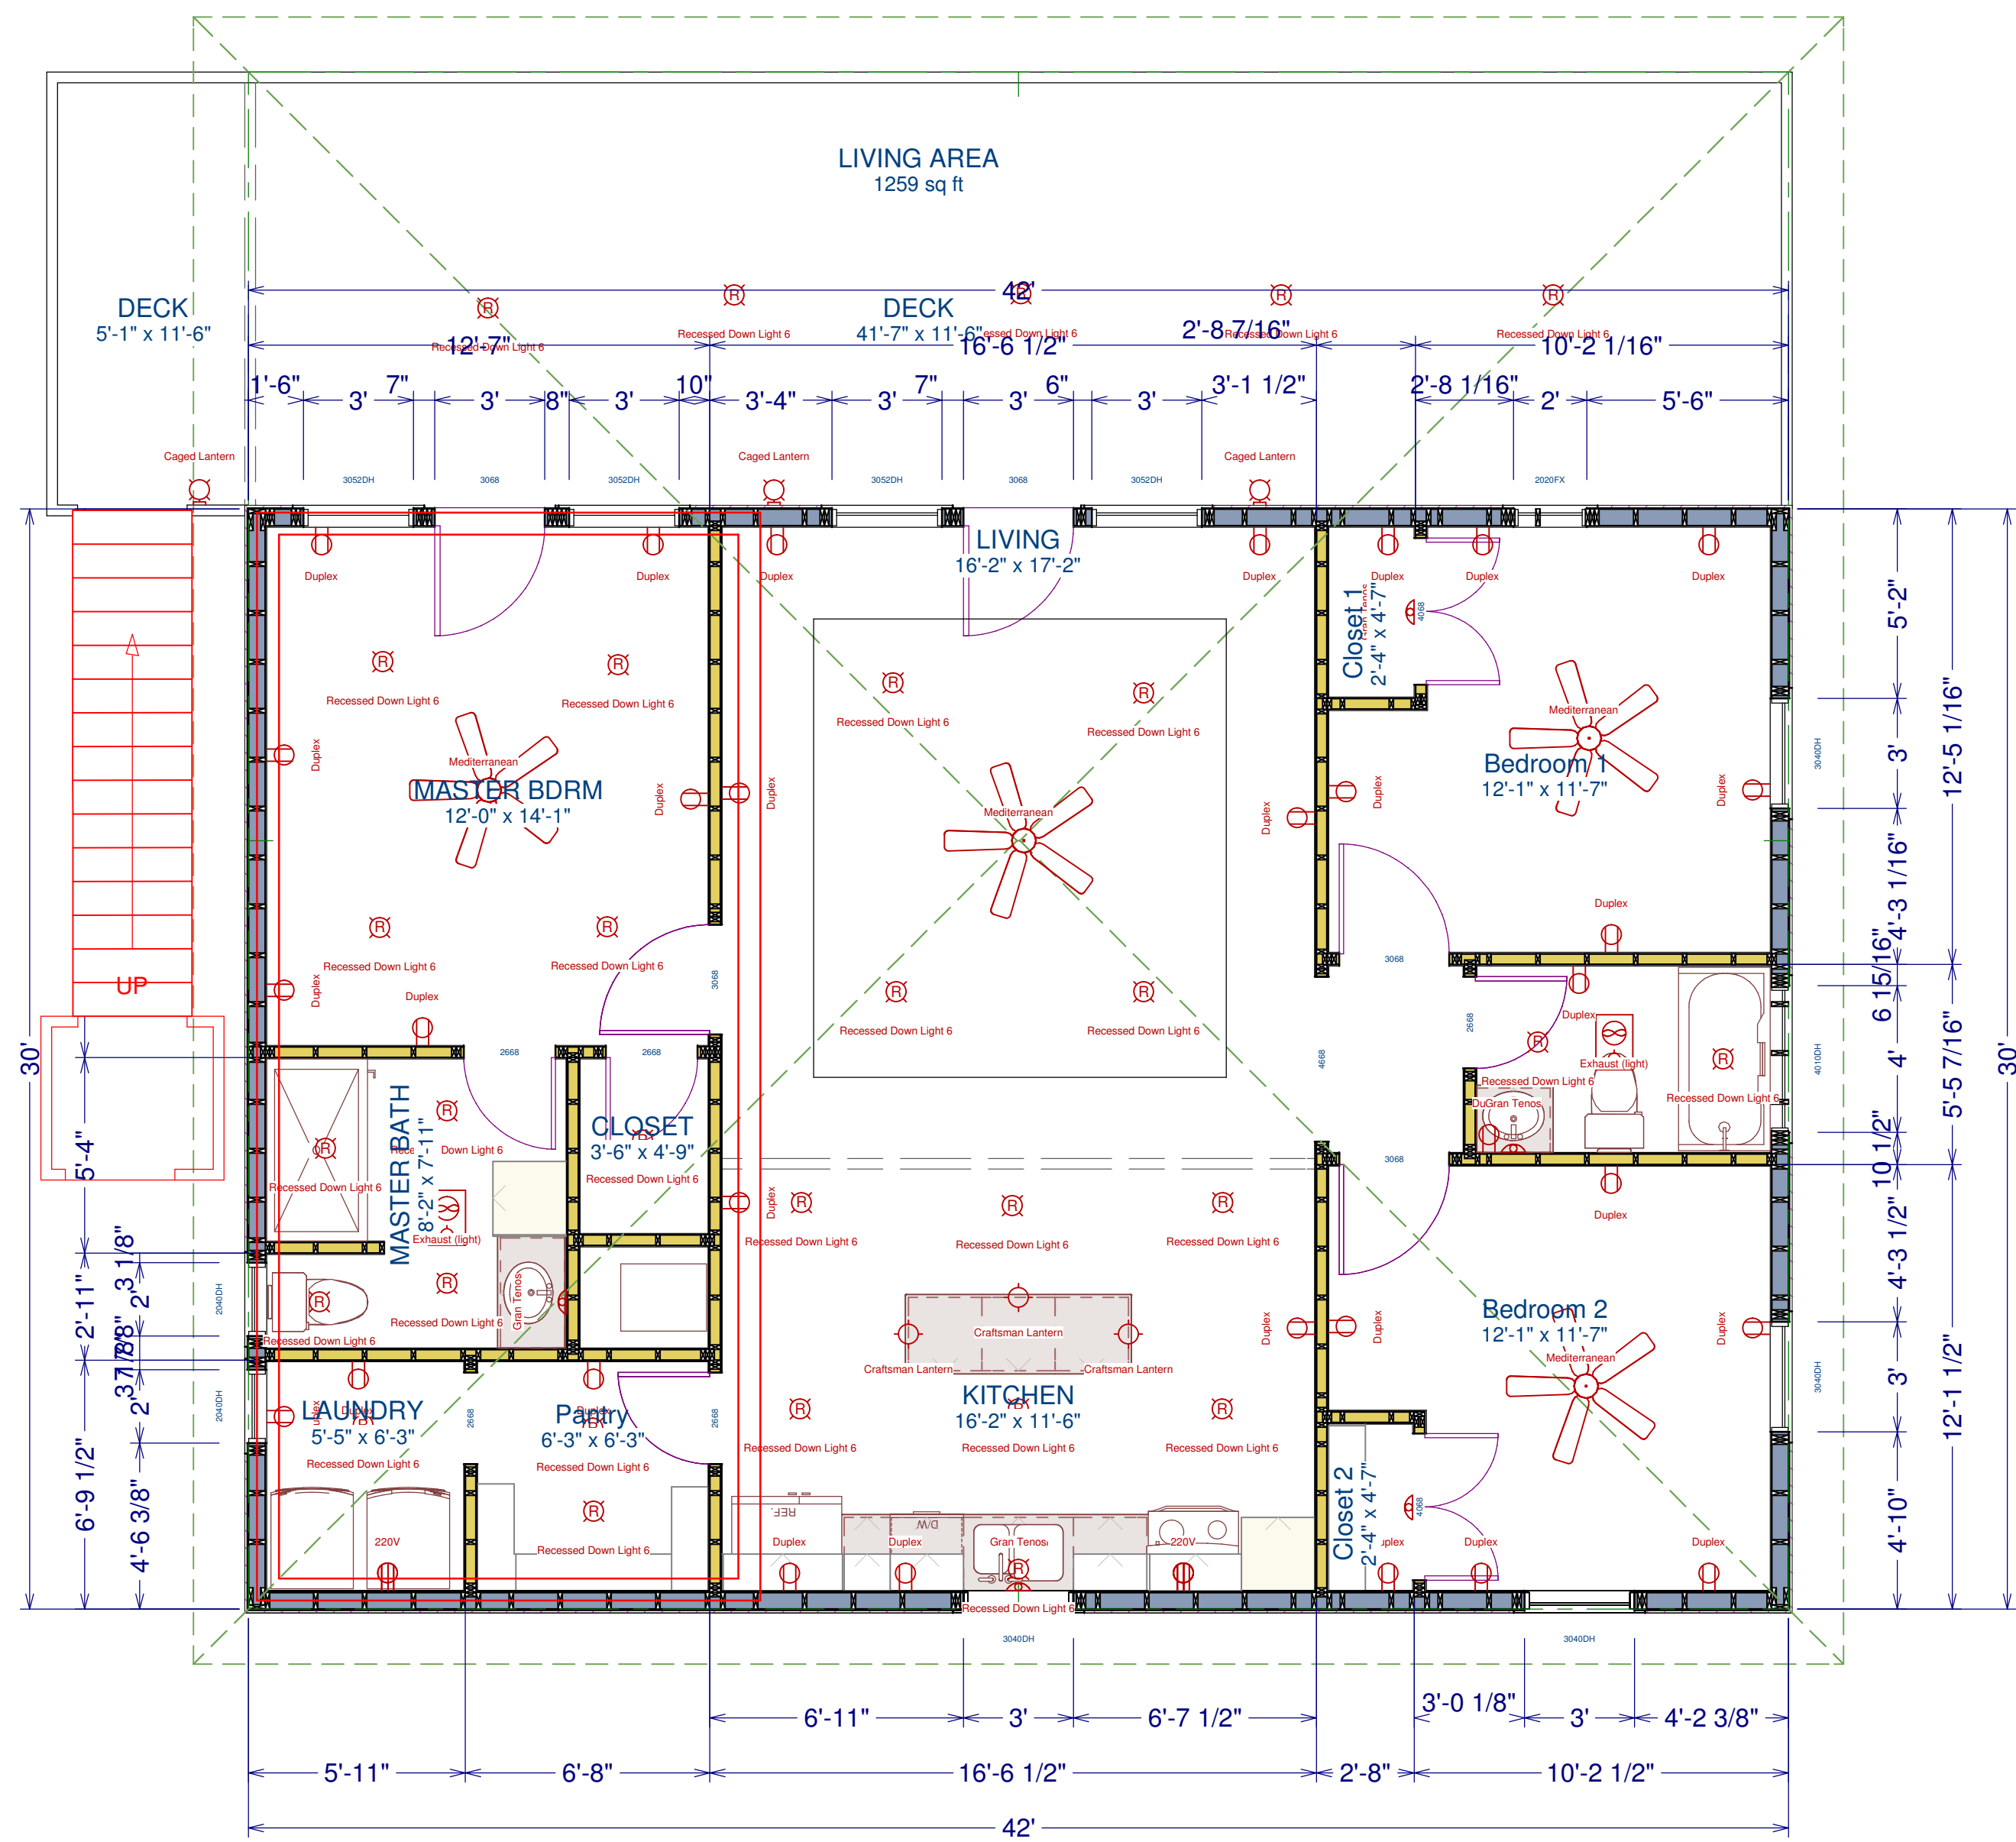

NO.	DESCRIPTION	BY	DATE

SHEET TITLE:
HOUSE FRAMING


PROJECT DESCRIPTION:
Lowrey 2
Mike and Pam Lowrey
N Crystal Beach RD.
Crystal Beach, Texas 77650

DRAWINGS PROVIDED BY:
Handley Construction
P.O. Box 1038
Crystal Beach, Texas 77650
409-370-5978 - www.handleyconstruction.com

DATE:
7/12/2015

SCALE:

SHEET:
A-6

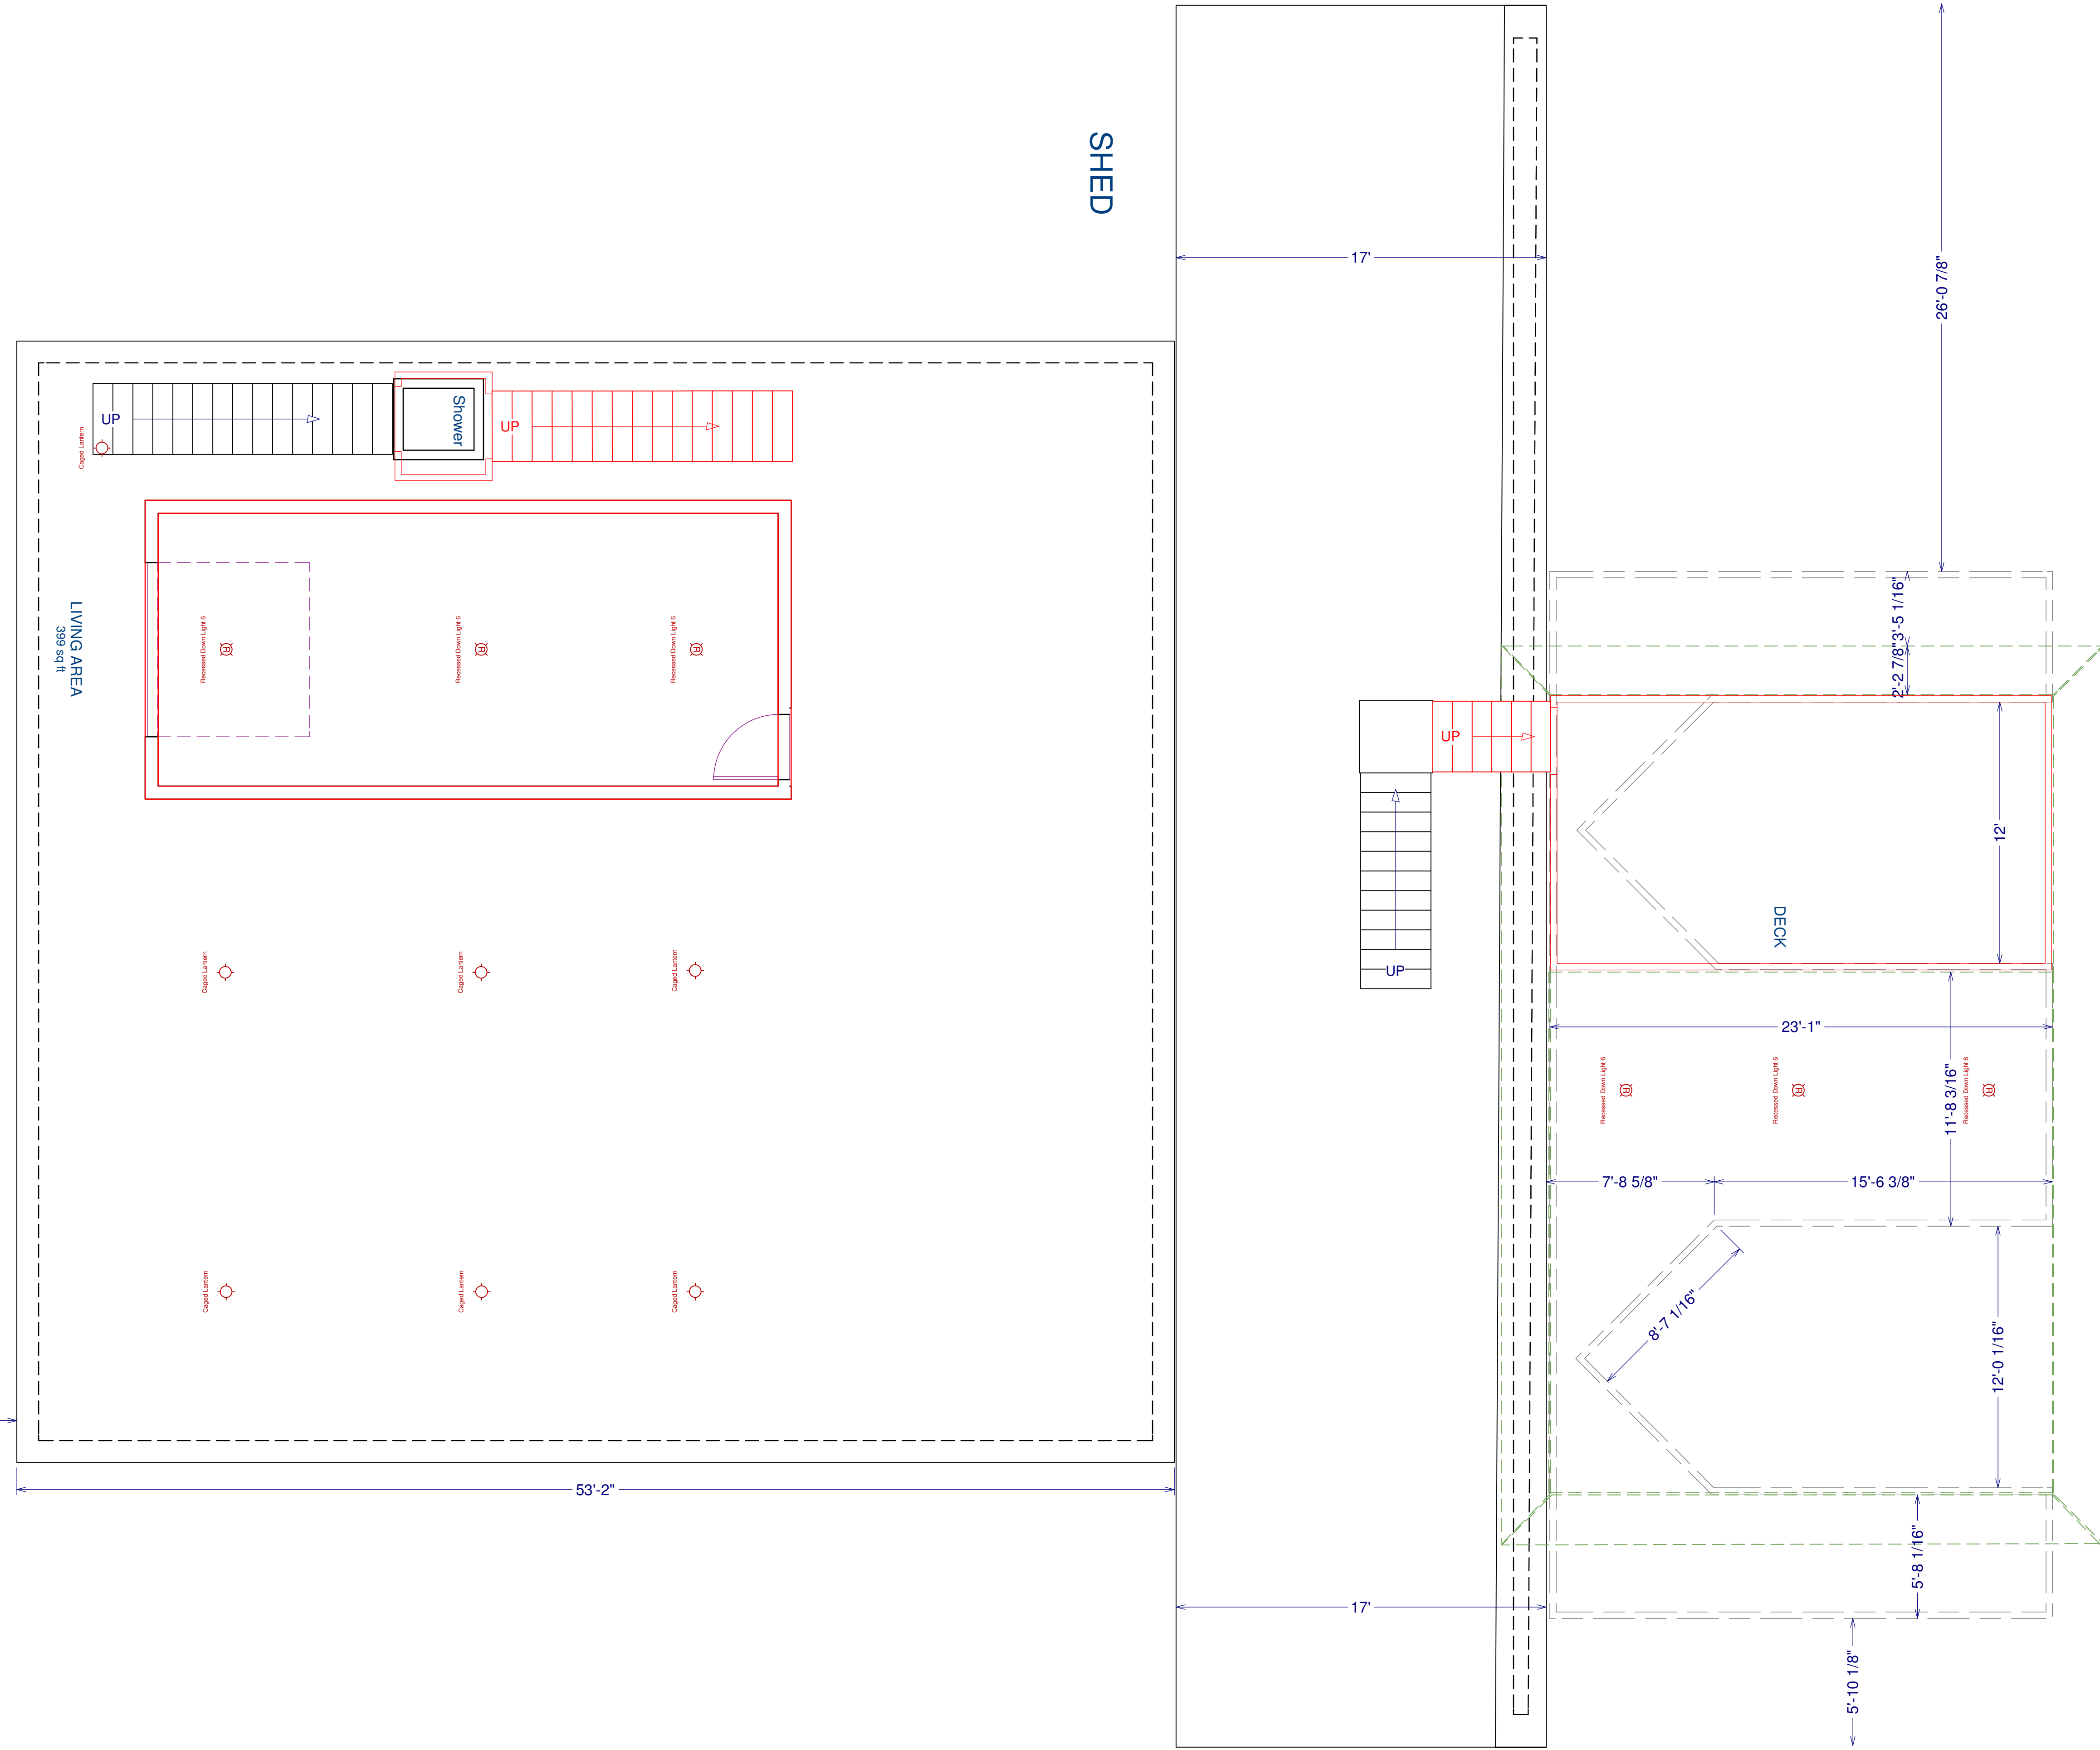

ELECTRICAL - DATA - AUDIO LEGEND	
SYMBOL	DESCRIPTION
	Ceiling Fan
	Ventilation Fans: Ceiling Mounted, Wall Mounted
	Ceiling Mounted Light Fixtures: Surface/Pendant, Recessed, Heat Lamp, Low Voltage
	Wall Mounted Light Fixtures: Flush Mounted, Wall Sconce
	Chandelier Light Fixture
	Fluorescent Light Fixture
	240V Receptacle
	110V Receptacles: Duplex, Weather Proof, GFCI
	Switches: Single Pole, Weather Proof, 3-Way, 4-Way
	Switches: Dimmer, Timer
	Audio Video: Control Panel, Switch
	Speakers: Ceiling Mounted, Wall Mounted
	Wall Jacks: CAT5, CAT5 + TV, TV/Cable
	Telephone Jack
	Intercom
	Thermostat
	Door Chime, Door Bell Button
	Smoke Detectors: Ceiling Mounted, Wall Mounted
	Electrical Breaker Panel

NO.	DESCRIPTION	BY	DATE

SHEET TITLE:
GROUND FLOOR ELECTRICAL

PROJECT DESCRIPTION:
Lowrey 2
 Mike and Pam Lowrey
 N Crystal Beach RD.
 Crystal Beach, Texas 77650

DRAWINGS PROVIDED BY:
Handley Construction
 P.O.Box 1038
 Crystal Beach, Texas 77650
 409-370-5978 - www.handleyconstruction.com


DATE:

7/12/2015

SCALE:

SHEET:

A-7

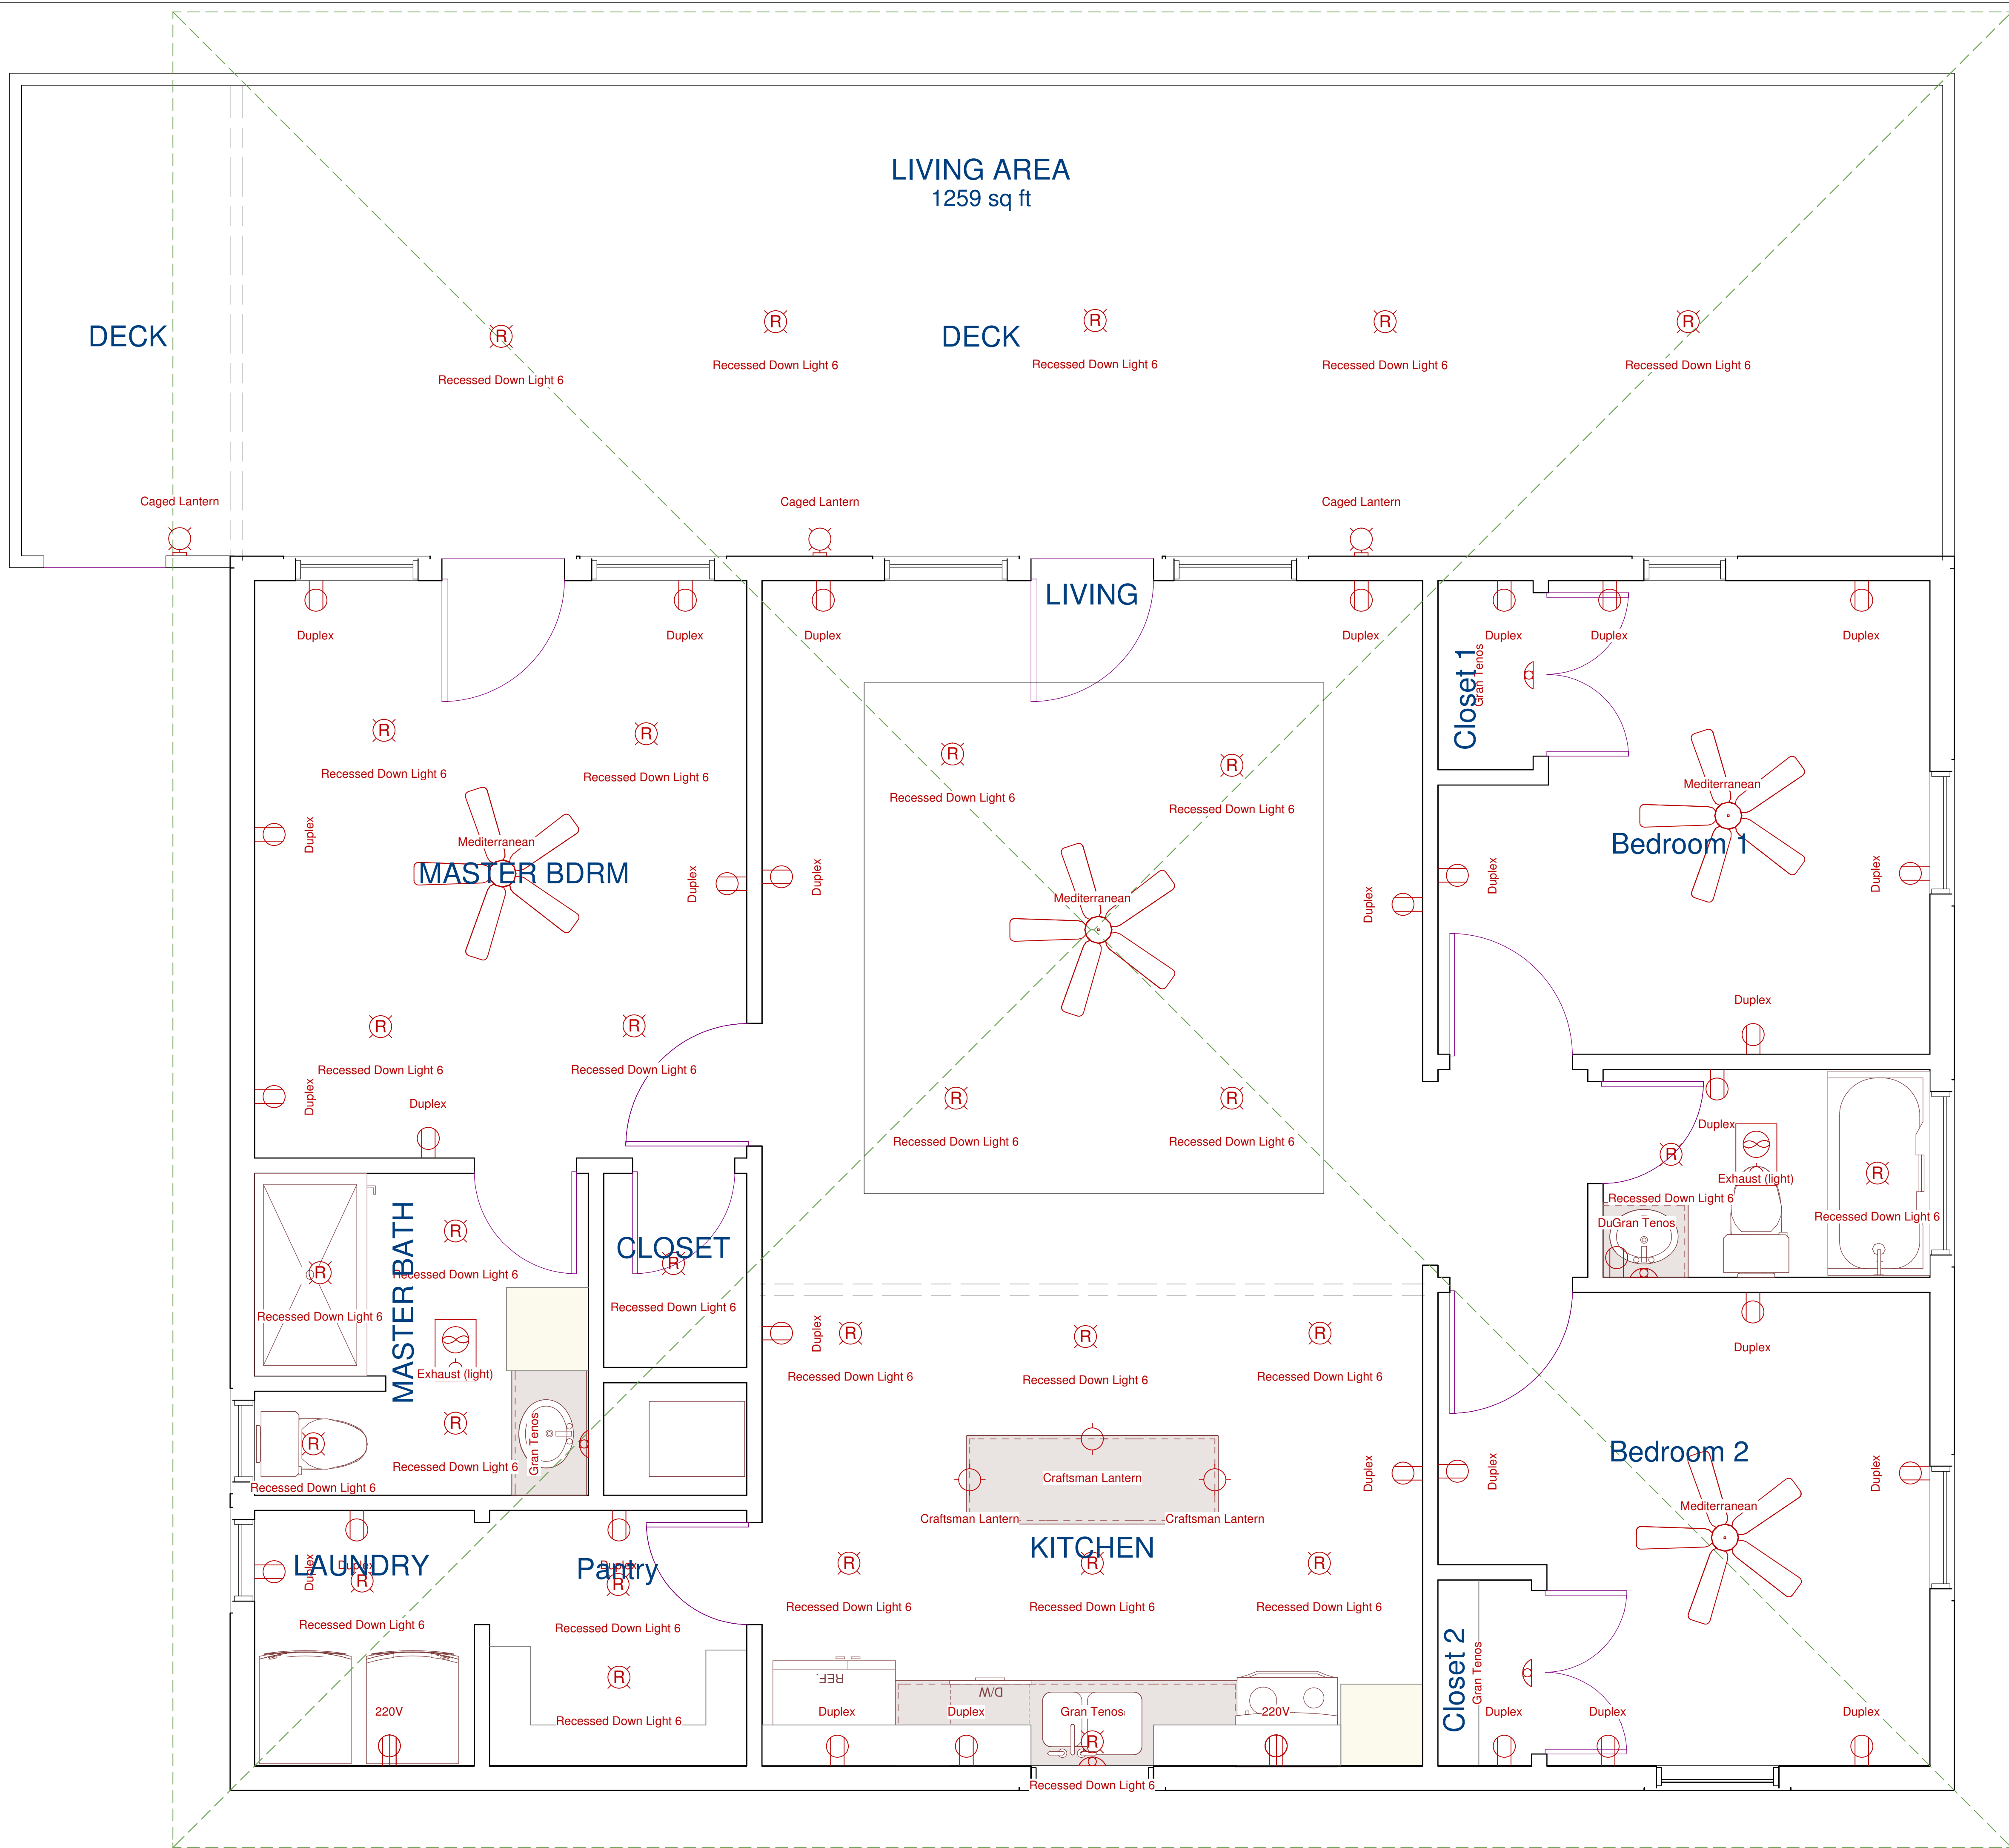

ELECTRICAL - DATA - AUDIO LEGEND	
SYMBOL	DESCRIPTION
	Ceiling Fan
	Ventilation Fans: Ceiling Mounted, Wall Mounted
	Ceiling Mounted Light Fixtures: Surface/Pendant, Recessed, Heat Lamp, Low Voltage
	Wall Mounted Light Fixtures: Flush Mounted, Wall Sconce
	Chandelier Light Fixture
	Fluorescent Light Fixture
	240V Receptacle
	110V Receptacles: Duplex, Weather Proof, GFCI
	Switches: Single Pole, Weather Proof, 3-Way, 4-Way
	Switches: Dimmer, Timer
	Audio Video: Control Panel, Switch
	Speakers: Ceiling Mounted, Wall Mounted
	Wall Jacks: CAT5, CAT5 + TV, TV/Cable
	Telephone Jack
	Intercom
	Thermostat
	Door Chime, Door Bell Button
	Smoke Detectors: Ceiling Mounted, Wall Mounted
	Electrical Breaker Panel

NO.	DESCRIPTION	BY	DATE

NO.	DESCRIPTION	BY	DATE

SHEET TITLE:
LIVING SPACE ELECTRICAL

PROJECT DESCRIPTION:
Lowrey 2
 Mike and Pam Lowrey
 N Crystal Beach RD.
 Crystal Beach, Texas 77650

DRAWINGS PROVIDED BY:
Handley Construction
 P.O. Box 1038
 Crystal Beach, Texas 77650
 409-370-5978 - www.handleyconstruction.com

DATE:


7/12/2015

SCALE:



SHEET:

A-8

North Side

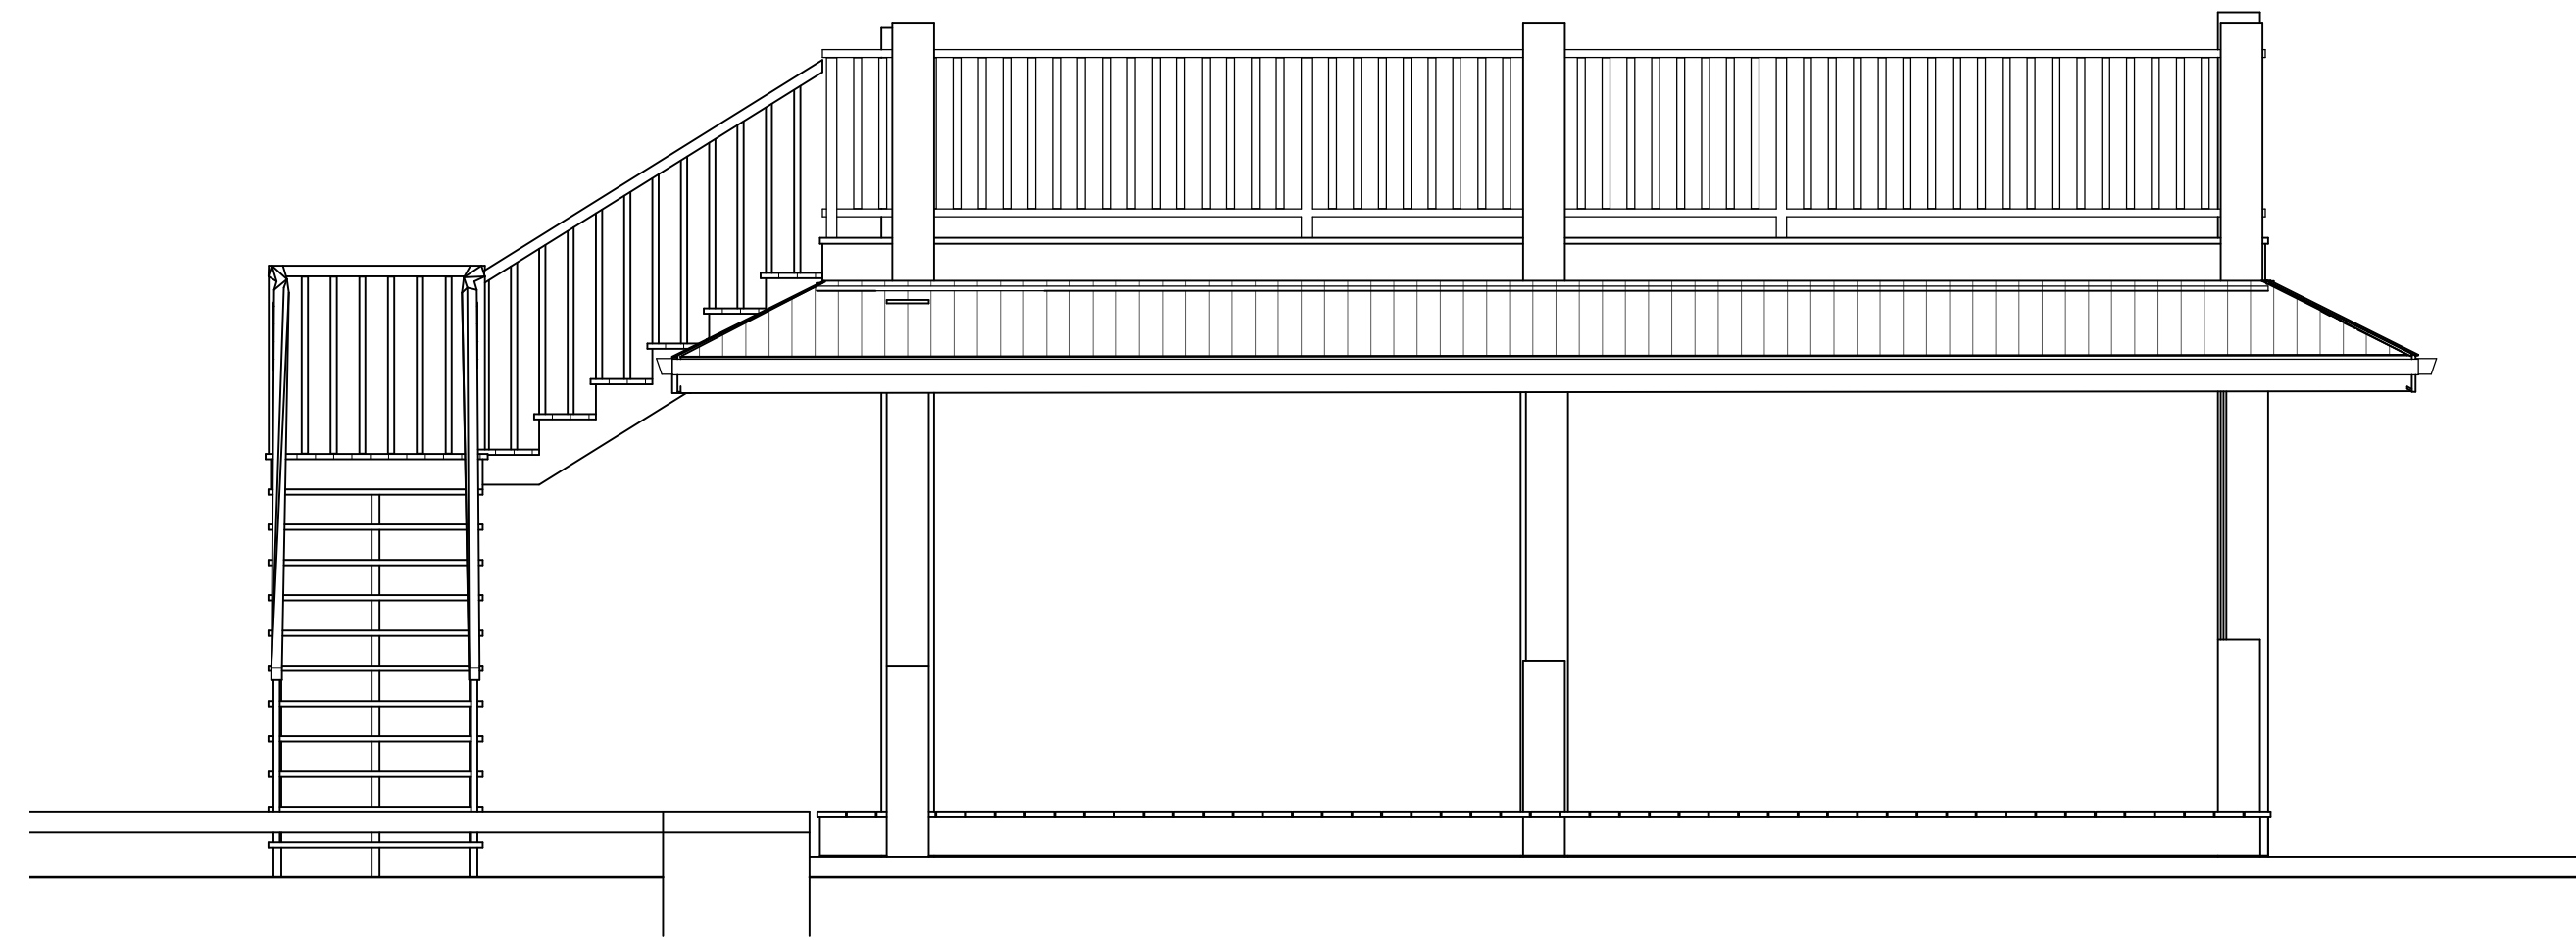

South Side

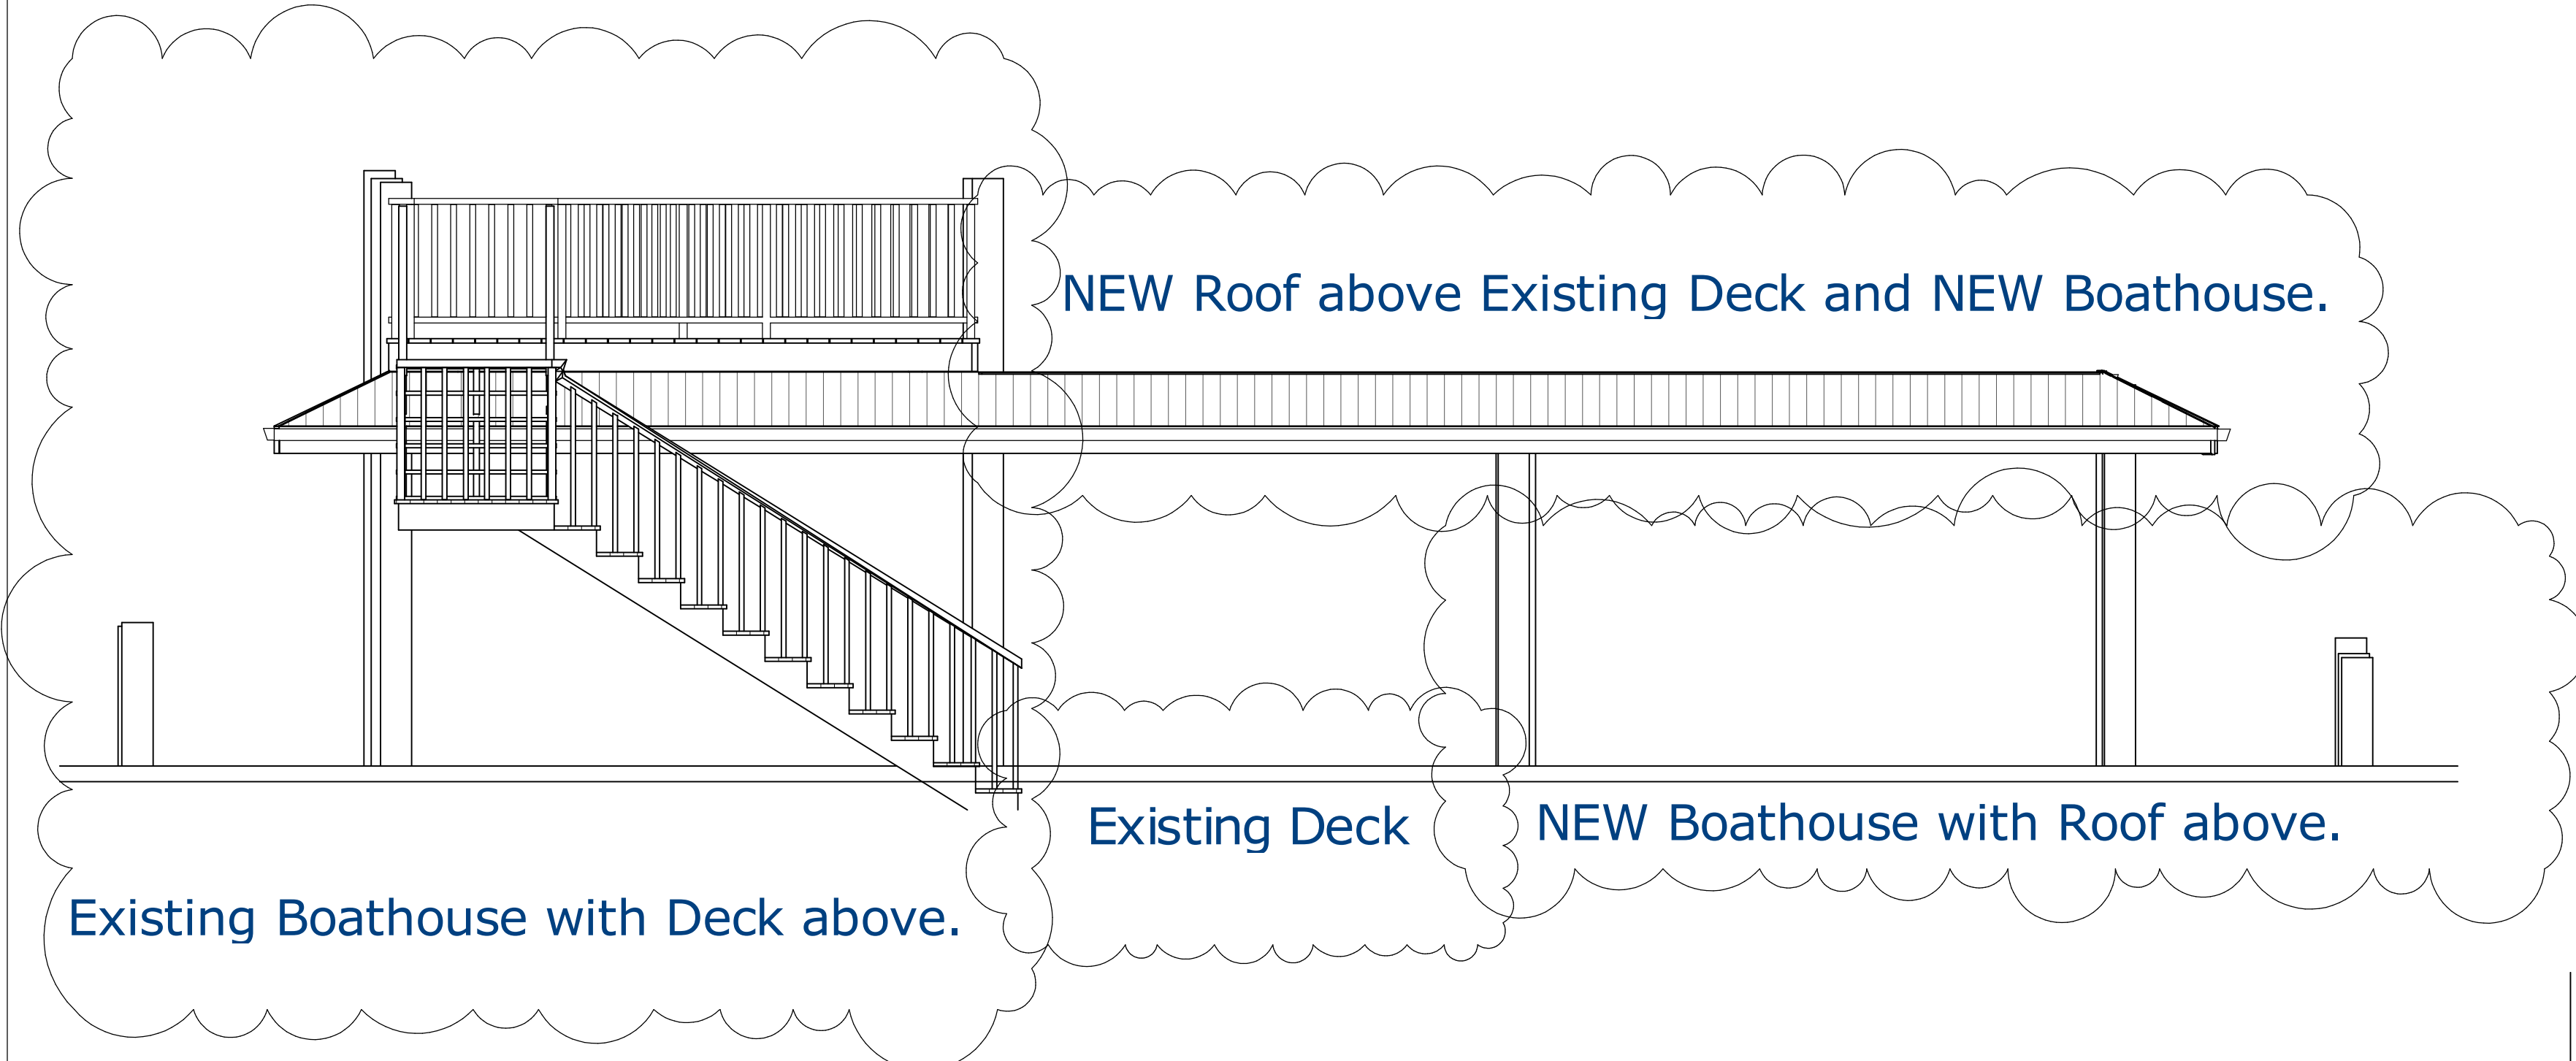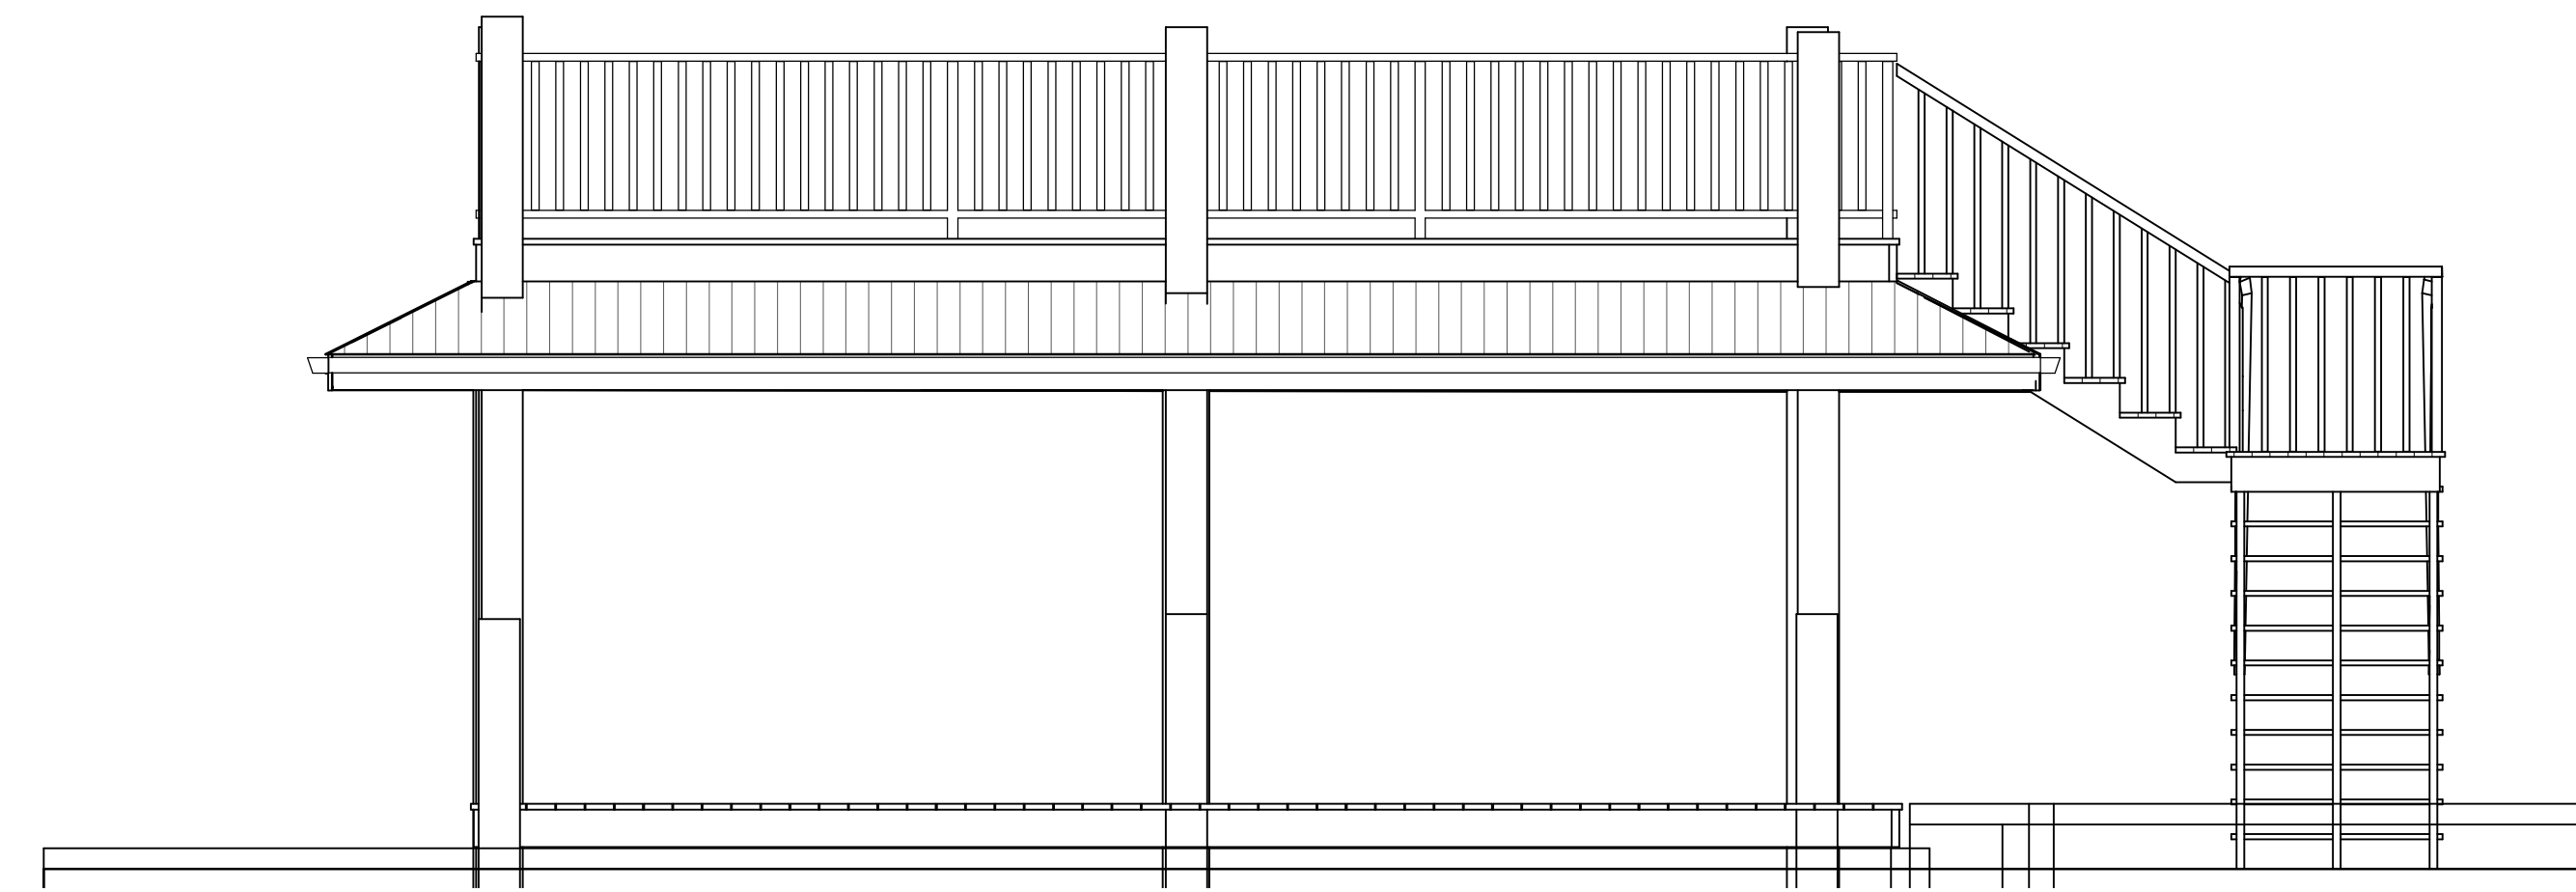

NEW Roof above Existing Deck and NEW Boathouse.


Existing Deck

NEW Boathouse with Roof above.

Existing Boathouse with Deck above.

East Side

West Side

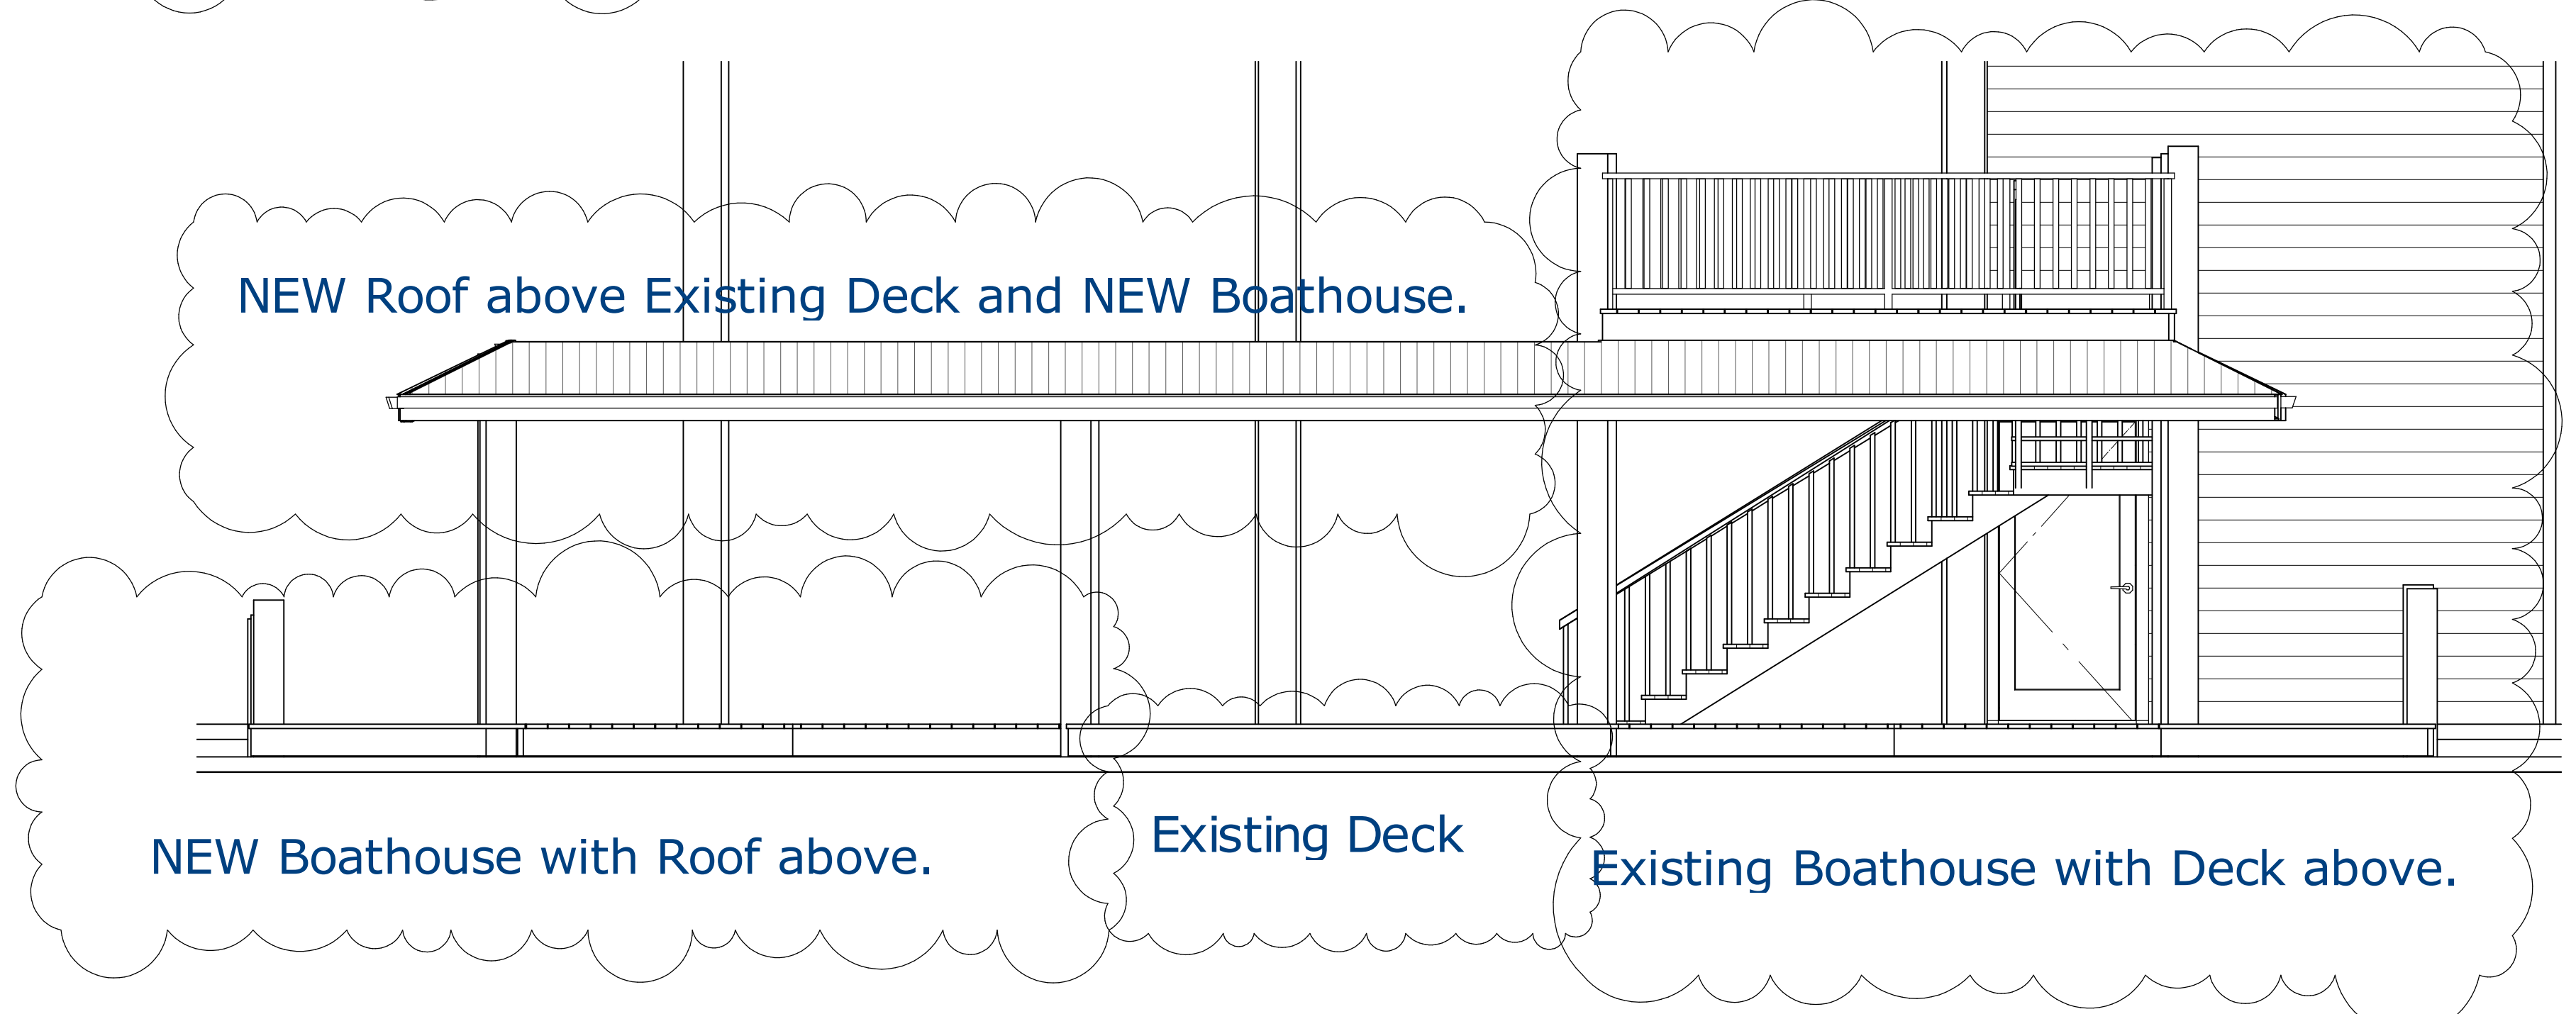

NEW Roof above Existing Deck and NEW Boathouse.

NEW Boathouse with Roof above.

Existing Deck

Existing Boathouse with Deck above.

NO.	DESCRIPTION	BY	DATE

SHEET TITLE:
**BOATHOUSE
ELEVATIONS**



PROJECT DESCRIPTION:
Lowrey 2
Mike and Pam Lowrey
N Crystal Beach RD.
Crystal Beach, Texas 77650

DRAWINGS PROVIDED BY:
Handley Construction
P.O.Box 1038
Crystal Beach, Texas 77650
409-370-5978 - www.handleyconstruction.com

DATE:
7/12/2015

SCALE:

SHEET:
A-9

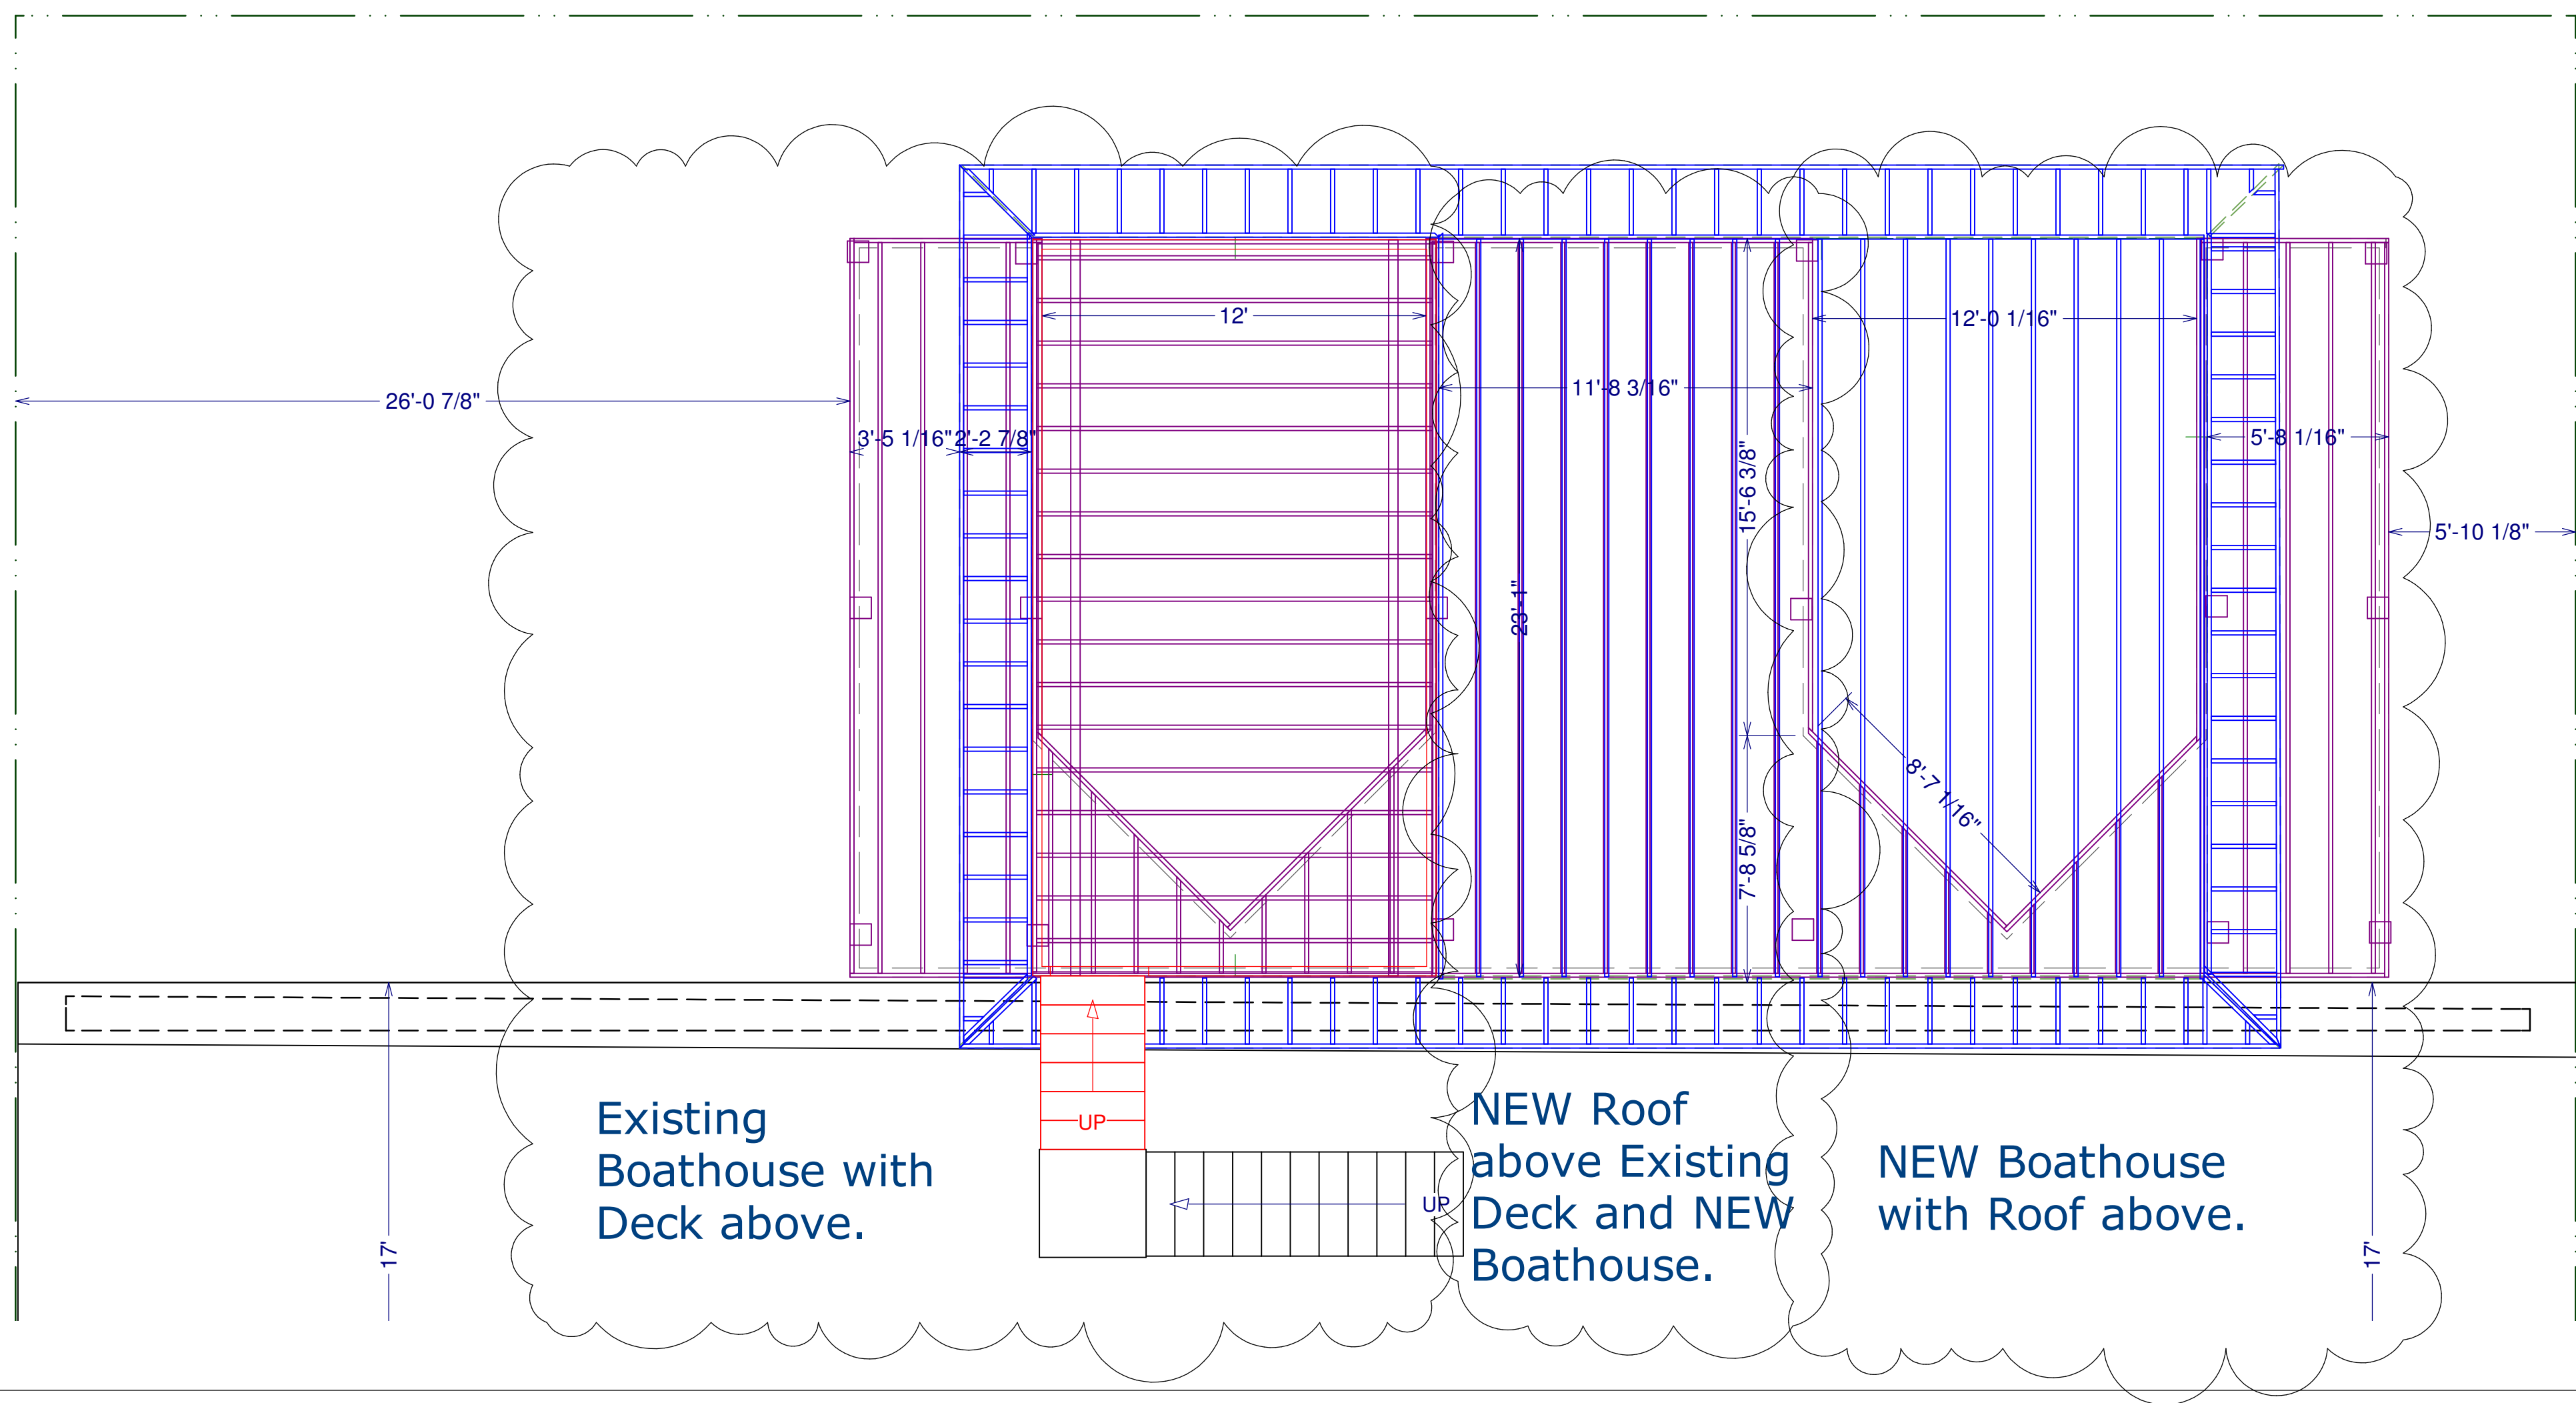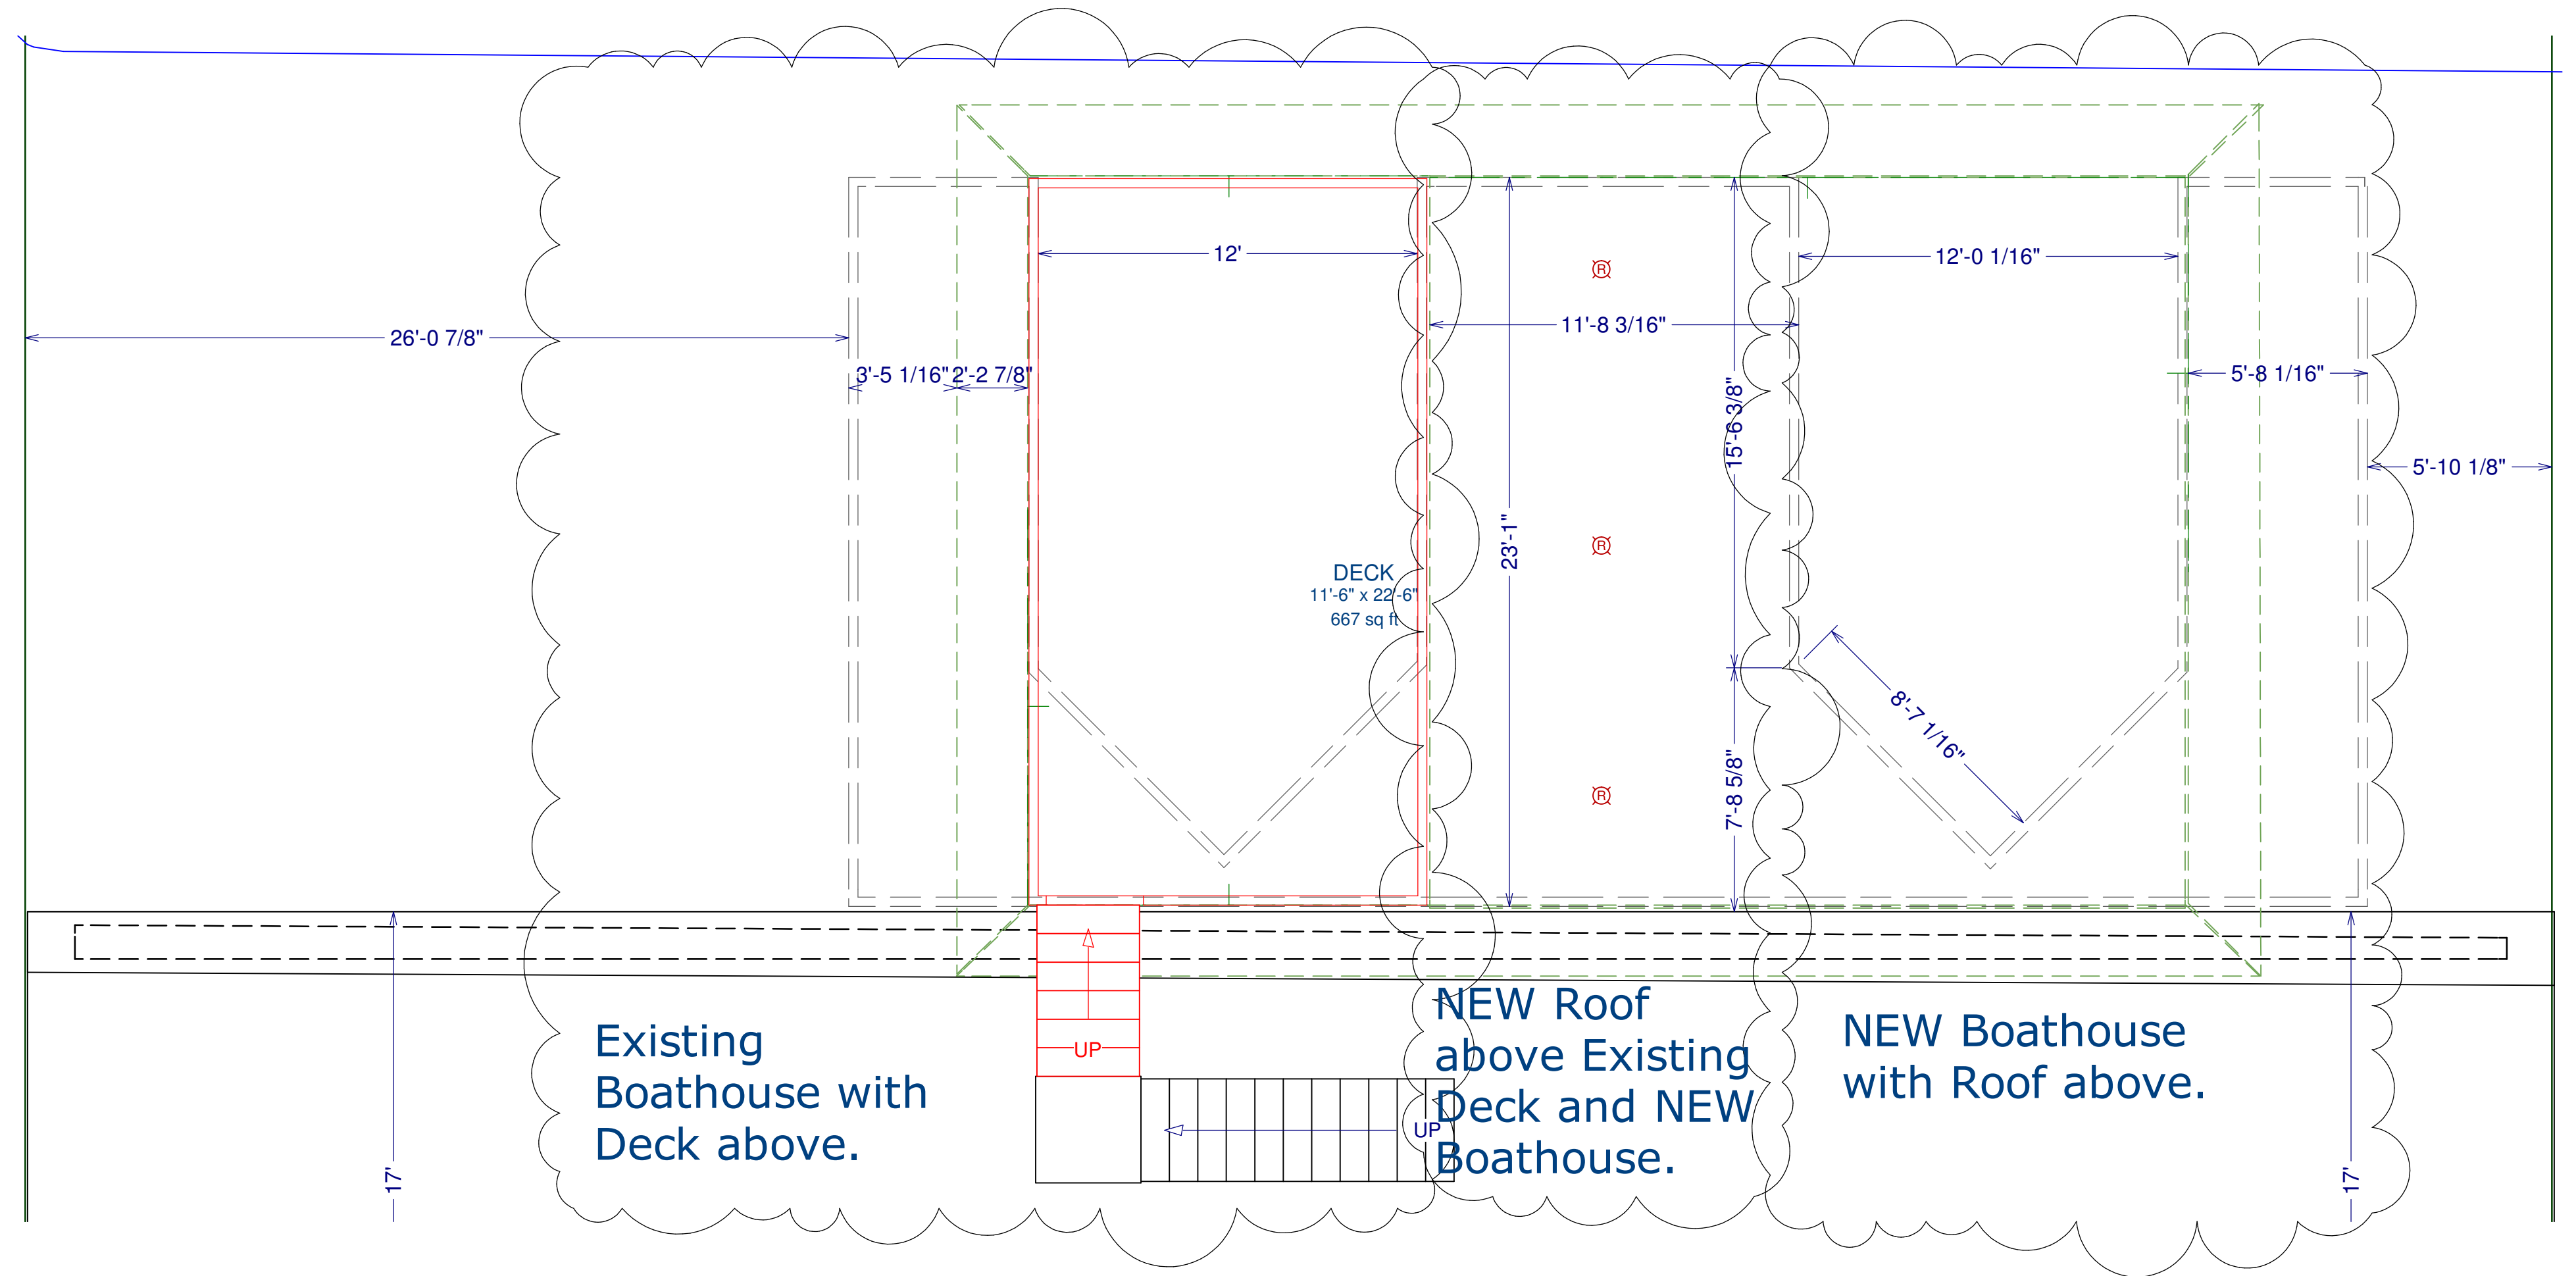

NO.	DESCRIPTION	BY	DATE

SHEET TITLE:
**BOATHOUSE
FRAMING**

PROJECT DESCRIPTION:
Lowrey 2
Mike and Pam Lowrey
N Crystal Beach RD.
Crystal Beach, Texas 77650

DRAWINGS PROVIDED BY:
Handley Construction
P.O.Box 1038
Crystal Beach, Texas 77650
409-370-5978 - www.handleyconstruction.com

DATE:
7/12/2015

SCALE:

SHEET:
A-10