


# FLOOR PLAN OF YUTAKA III

Drawn By: Ronnie Coleinger  
 Earth Date: 21,288 AD  
 Star Date: 18965000.11

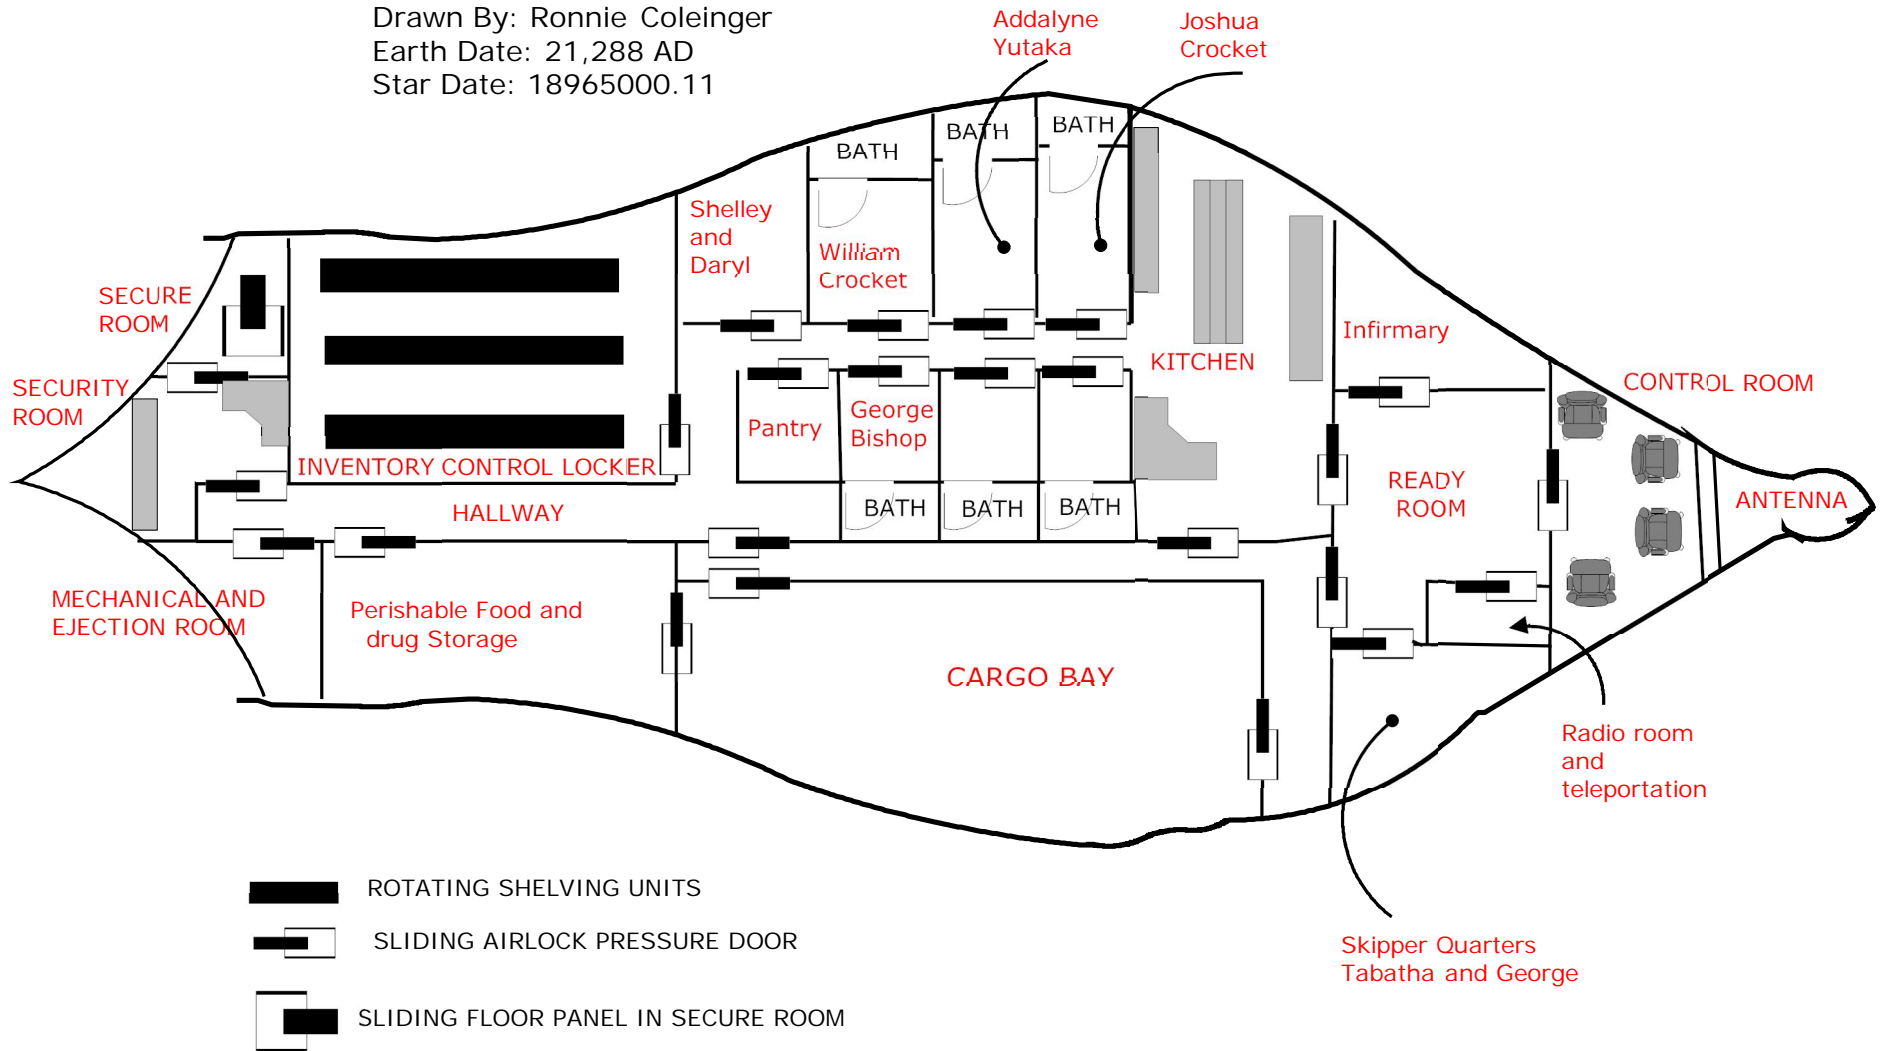

Addalyne Yutaka  
 Joshua Crocket

Shelley and Daryl

William Crocket

George Bishop

Skipper Quarters  
 Tabatha and George