


AREA = 760 SQFT

FLOOR PLAN - 2 BEDROOM

Scale: 3/16" = 1'-0"

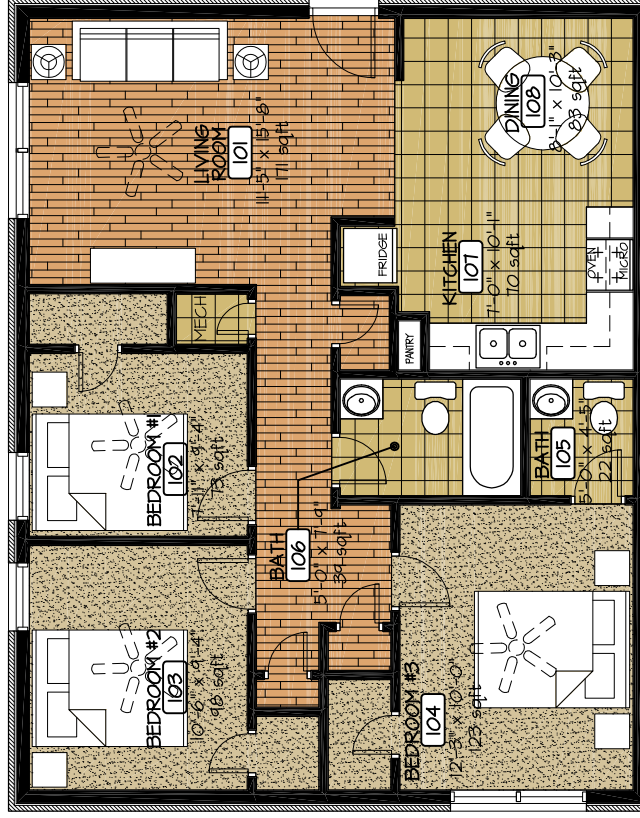

AREA = 899 SQFT

FLOOR PLAN - 3 BEDROOM

Scale: 3/16" = 1'-0"

BARON DESIGN & ASSOCIATES, L.L.C.

Llamas Plaza, 8555 N. Ingram Mill, Suite 201
 Springfield, MO 65804
 Ph. 417. 877. 9800, Fax. 417. 877. 9802

SANDERS HEIGHTS APARTMENTS
 LAWTON, OKLAHOMA
 GARDNER CAPITAL
 INCORPORATED

Project No: 201200
 Drawn By: ZLS, CLL
 Approved: RAB
 Date: 06-21-12
 BLDG #2, #4

