



THREE BEDROOM
ONE BATHROOM
999 SQUARE FEET
DIMENSIONS ARE FROM EXTERIOR FACE OF STUD
TO EXTERIOR FACE OF STUD
WINDOWS & DOORS ARE CENTER TO CENTER
DIMENSIONS NOT CALLED OUT ON PLANS ARE 3/4"


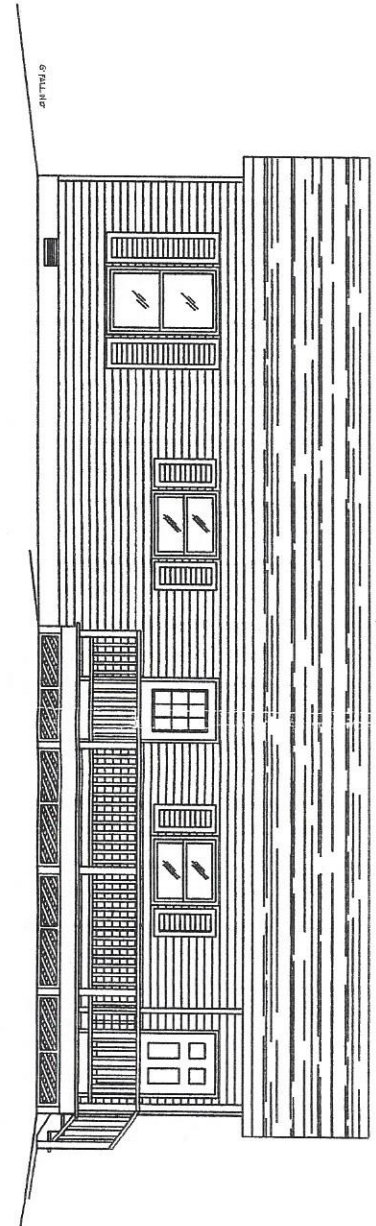


206 West Hill

DESCRIPTION	DATE	COMMUNITY & ECONOMIC DEVELOPMENT ASSOCIATE, INC. P. O. BOX 855 RICHMOND, KY 40475	<small> 1. DRAWING MADE BY ARCHITECT OR ARCHITECTURAL FIRM. 2. THIS DRAWING IS THE PROPERTY OF ARCHITECT OR ARCHITECTURAL FIRM. 3. NO PART OF THIS DRAWING IS TO BE REPRODUCED OR TRANSMITTED IN ANY FORM OR BY ANY MEANS, ELECTRONIC OR MECHANICAL, INCLUDING PHOTOCOPYING, RECORDING, OR BY ANY INFORMATION STORAGE AND RETRIEVAL SYSTEM, WITHOUT THE WRITTEN PERMISSION OF ARCHITECT OR ARCHITECTURAL FIRM. </small>	SIZE	FSCM NO.	DWG Name	SHEET	REV
				SCALE	NTS	110PE		
FRONT & REAR ELEVATIONS	MAY 1, 2012							

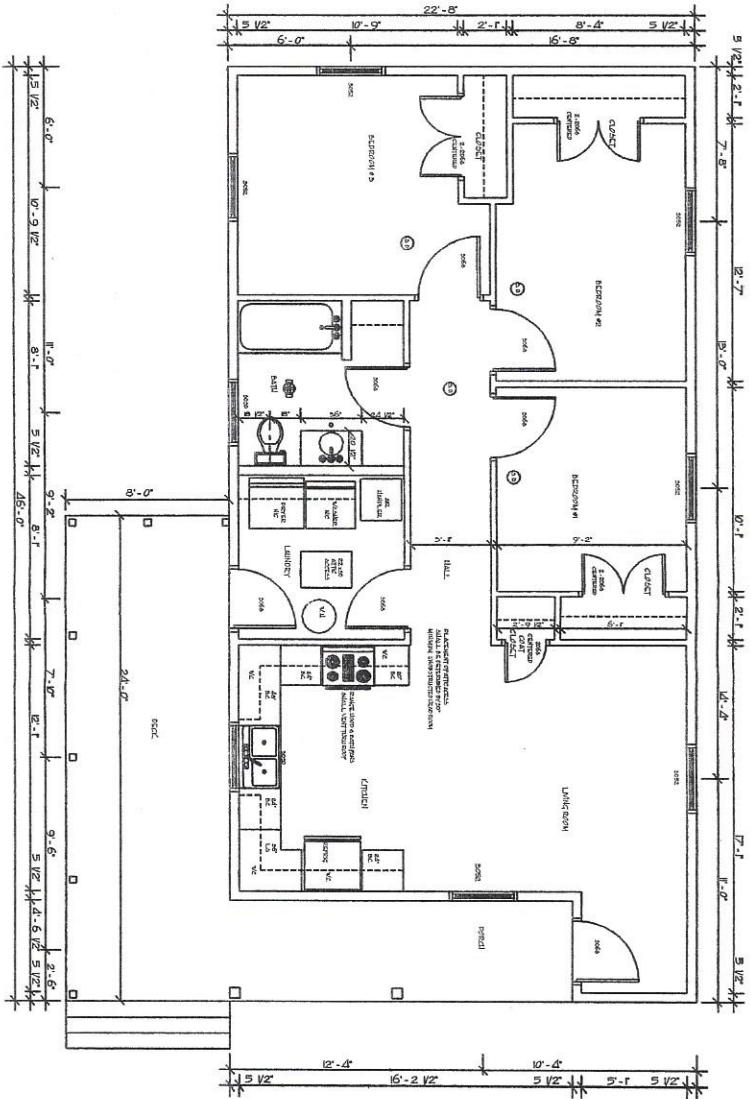

DESCRIPTION		DATE		COMMUNITY & ECONOMIC DEVELOPMENT ASSOCIATES, INC. P. O. BOX 855 RICHMOND, KY 40475		<small> I HAVE CONSULTED THE STATE OF KENTUCKY PLANNING BOARD AND THE STATE OF KENTUCKY DEPARTMENT OF REVENUE AND HAVE DETERMINED THAT THIS PROJECT IS ELIGIBLE FOR THE STATE OF KENTUCKY TAX CREDIT PROGRAM. I HAVE ALSO CONSULTED THE STATE OF KENTUCKY DEPARTMENT OF REVENUE AND HAVE DETERMINED THAT THIS PROJECT IS ELIGIBLE FOR THE STATE OF KENTUCKY TAX CREDIT PROGRAM. </small>	
FLOOR PLAN		MAY 1, 2012				SCALE	NTS
						SIZE	FSCM NO.
							DWG Name
							LOPE
							SHEET
							3 of 5
							REV

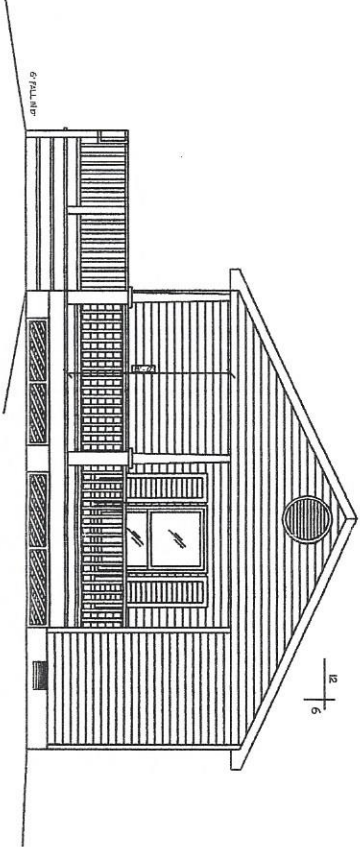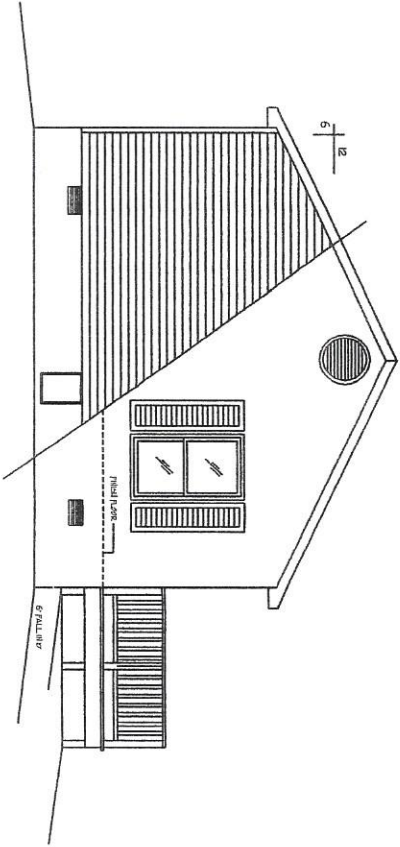

DESCRIPTION	DATE	COMMUNITY & ECONOMIC DEVELOPMENT ASSOCIATES, INC. P. O. BOX 855 RICHMOND, KY 40475	<small> ARCHITECT'S SEAL AND REGISTERED PROFESSIONAL ENGINEER'S SEAL ARE REQUIRED FOR ALL PROJECTS. THE ARCHITECT AND ENGINEER SHALL BE RESPONSIBLE FOR THE ACCURACY OF THE INFORMATION PROVIDED IN ALL DRAWINGS AND SPECIFICATIONS. THE ARCHITECT AND ENGINEER SHALL BE RESPONSIBLE FOR THE ACCURACY OF THE INFORMATION PROVIDED IN ALL DRAWINGS AND SPECIFICATIONS. </small>	SIZE	FSCM NO.	DWG Name	REV
	MAY 1, 2012			SCALE	NTS	SHEET	5 of 5

LEFT & RIGHT ELEVATIONS

COMMUNITY & ECONOMIC DEVELOPMENT ASSOCIATES, INC.
 P. O. BOX 855
 RICHMOND, KY 40475

SIZE FSCM NO. DWG Name REV
 SCALE NTS SHEET 5 of 5