



FRONT ELEVATION

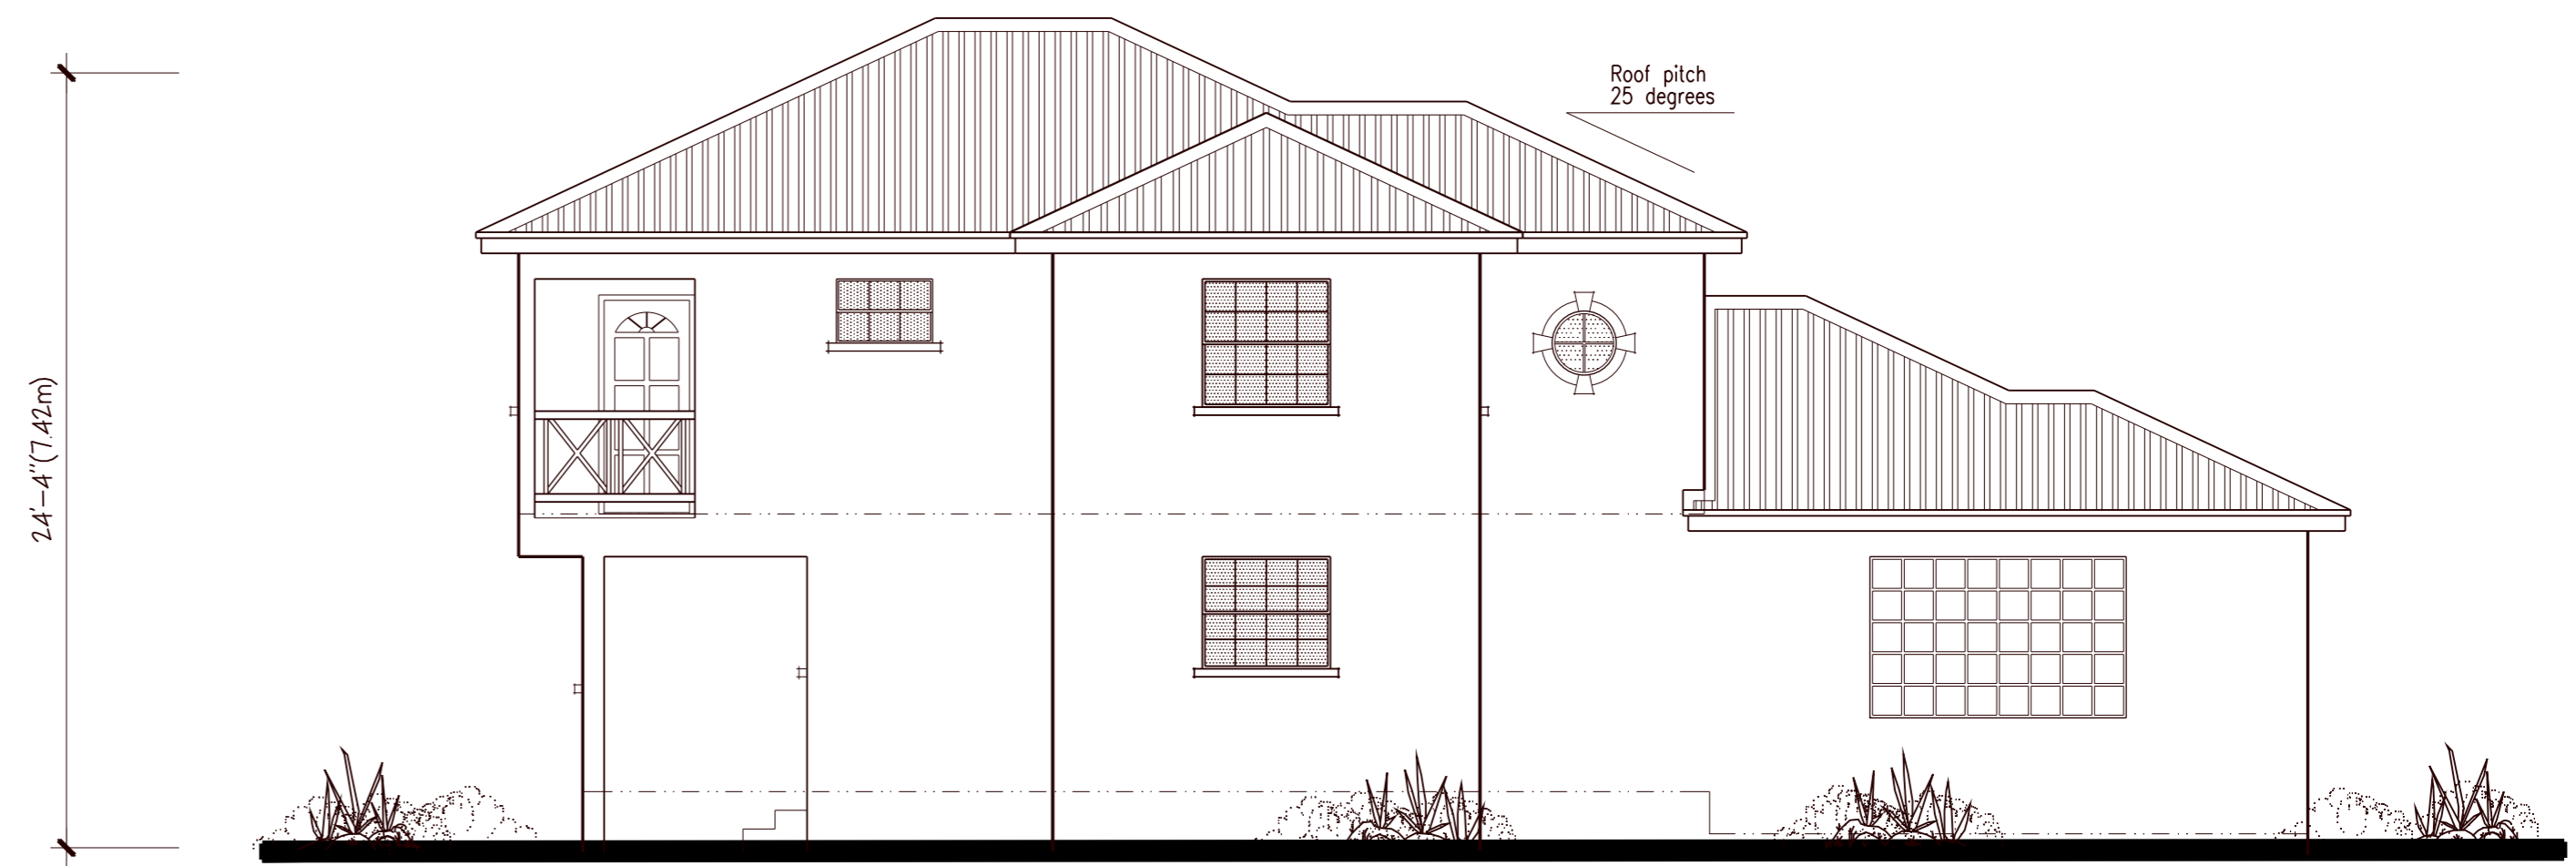


SIDE ELEVATION

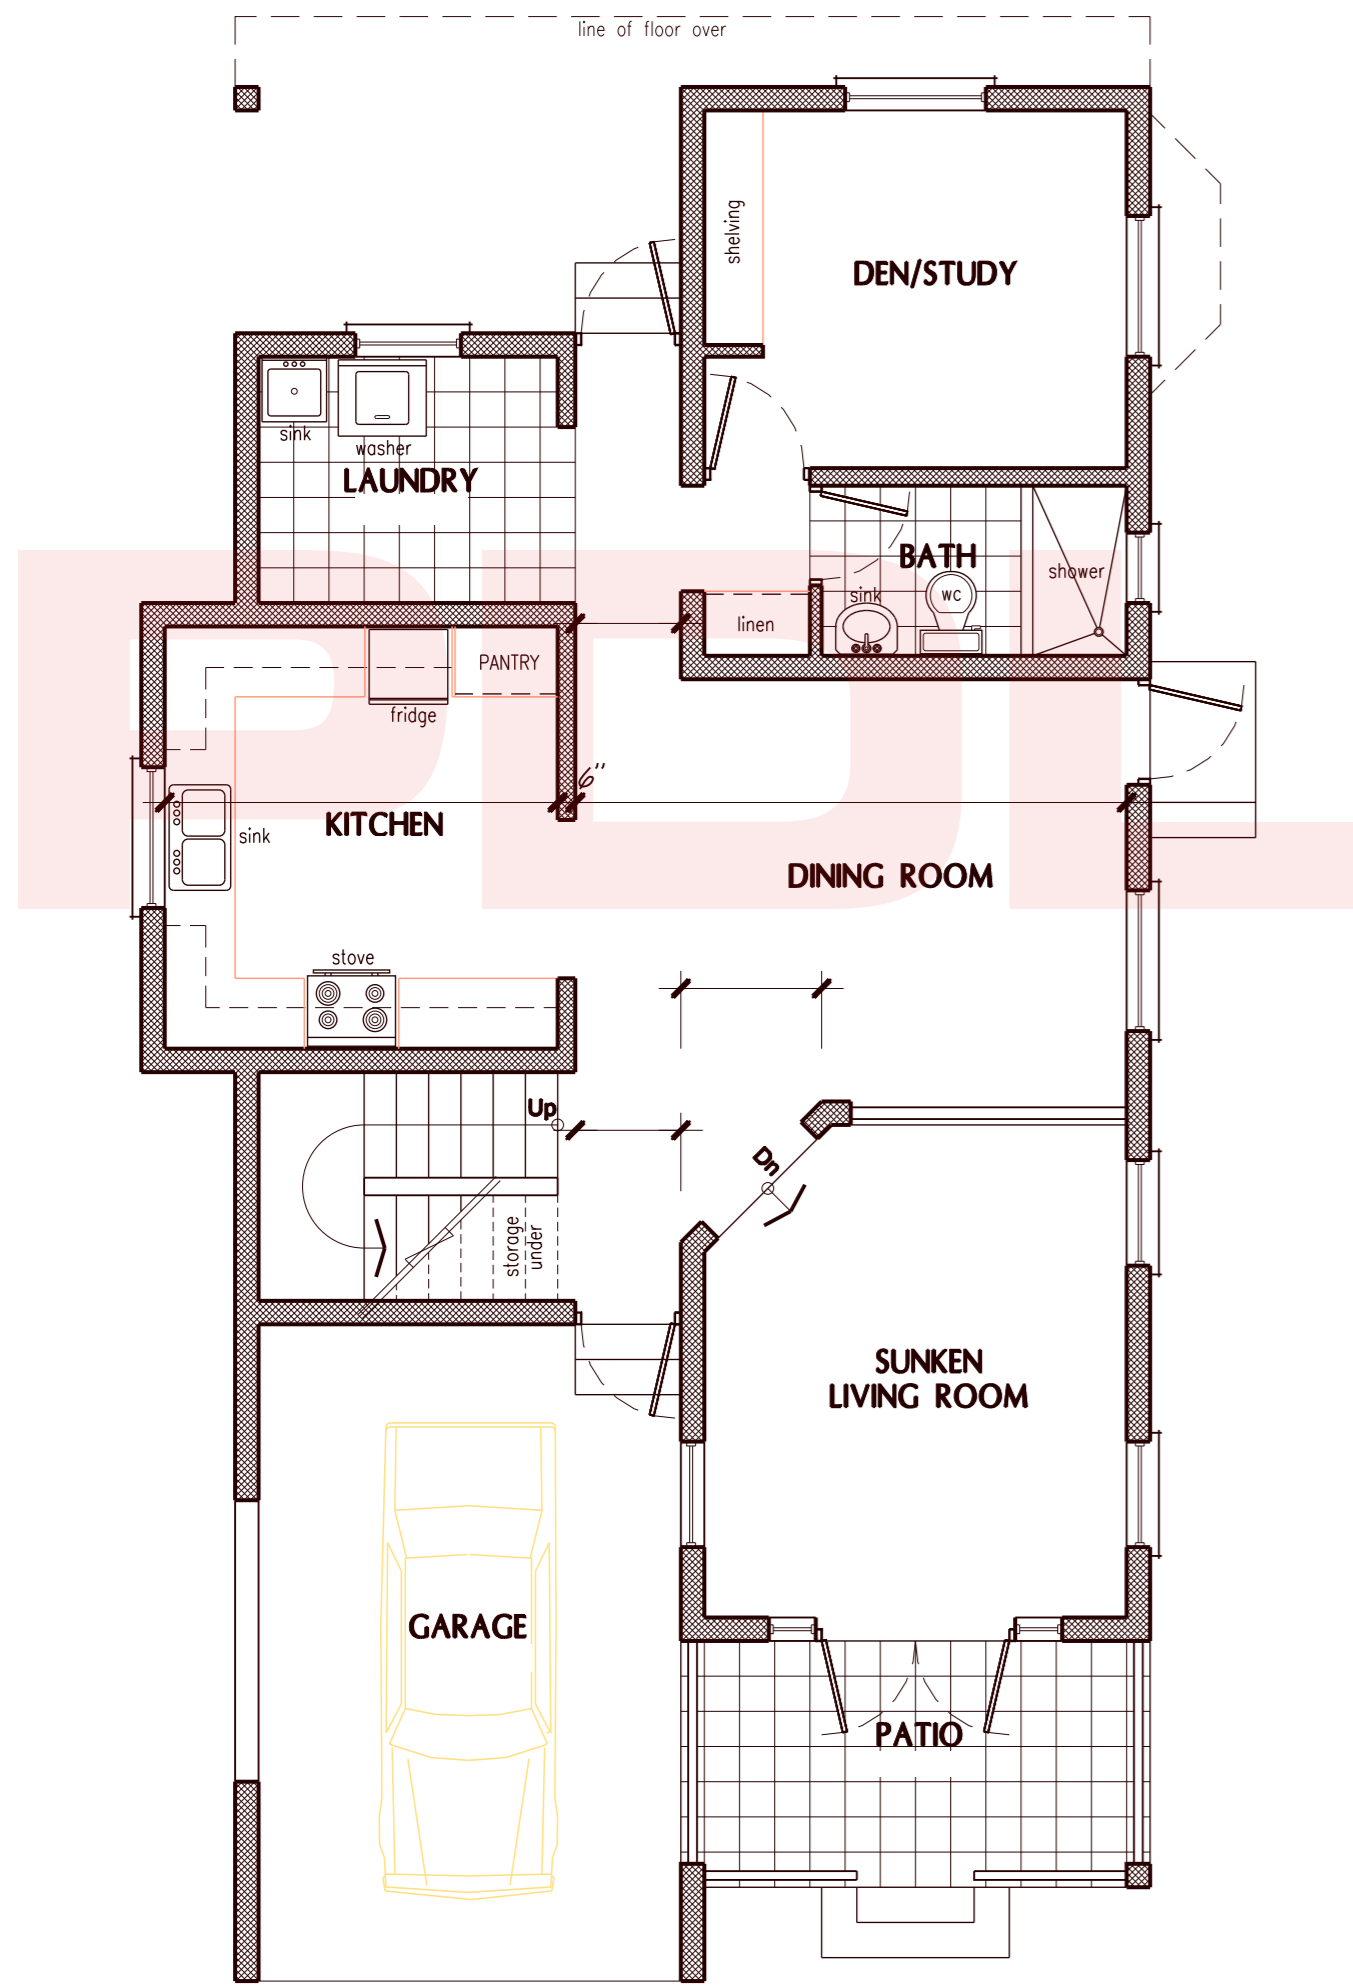

GROUND FL. PLAN

Scale : 1/8" = 1'-0"
(FLOOR AREA = 1313 sq. ft.)

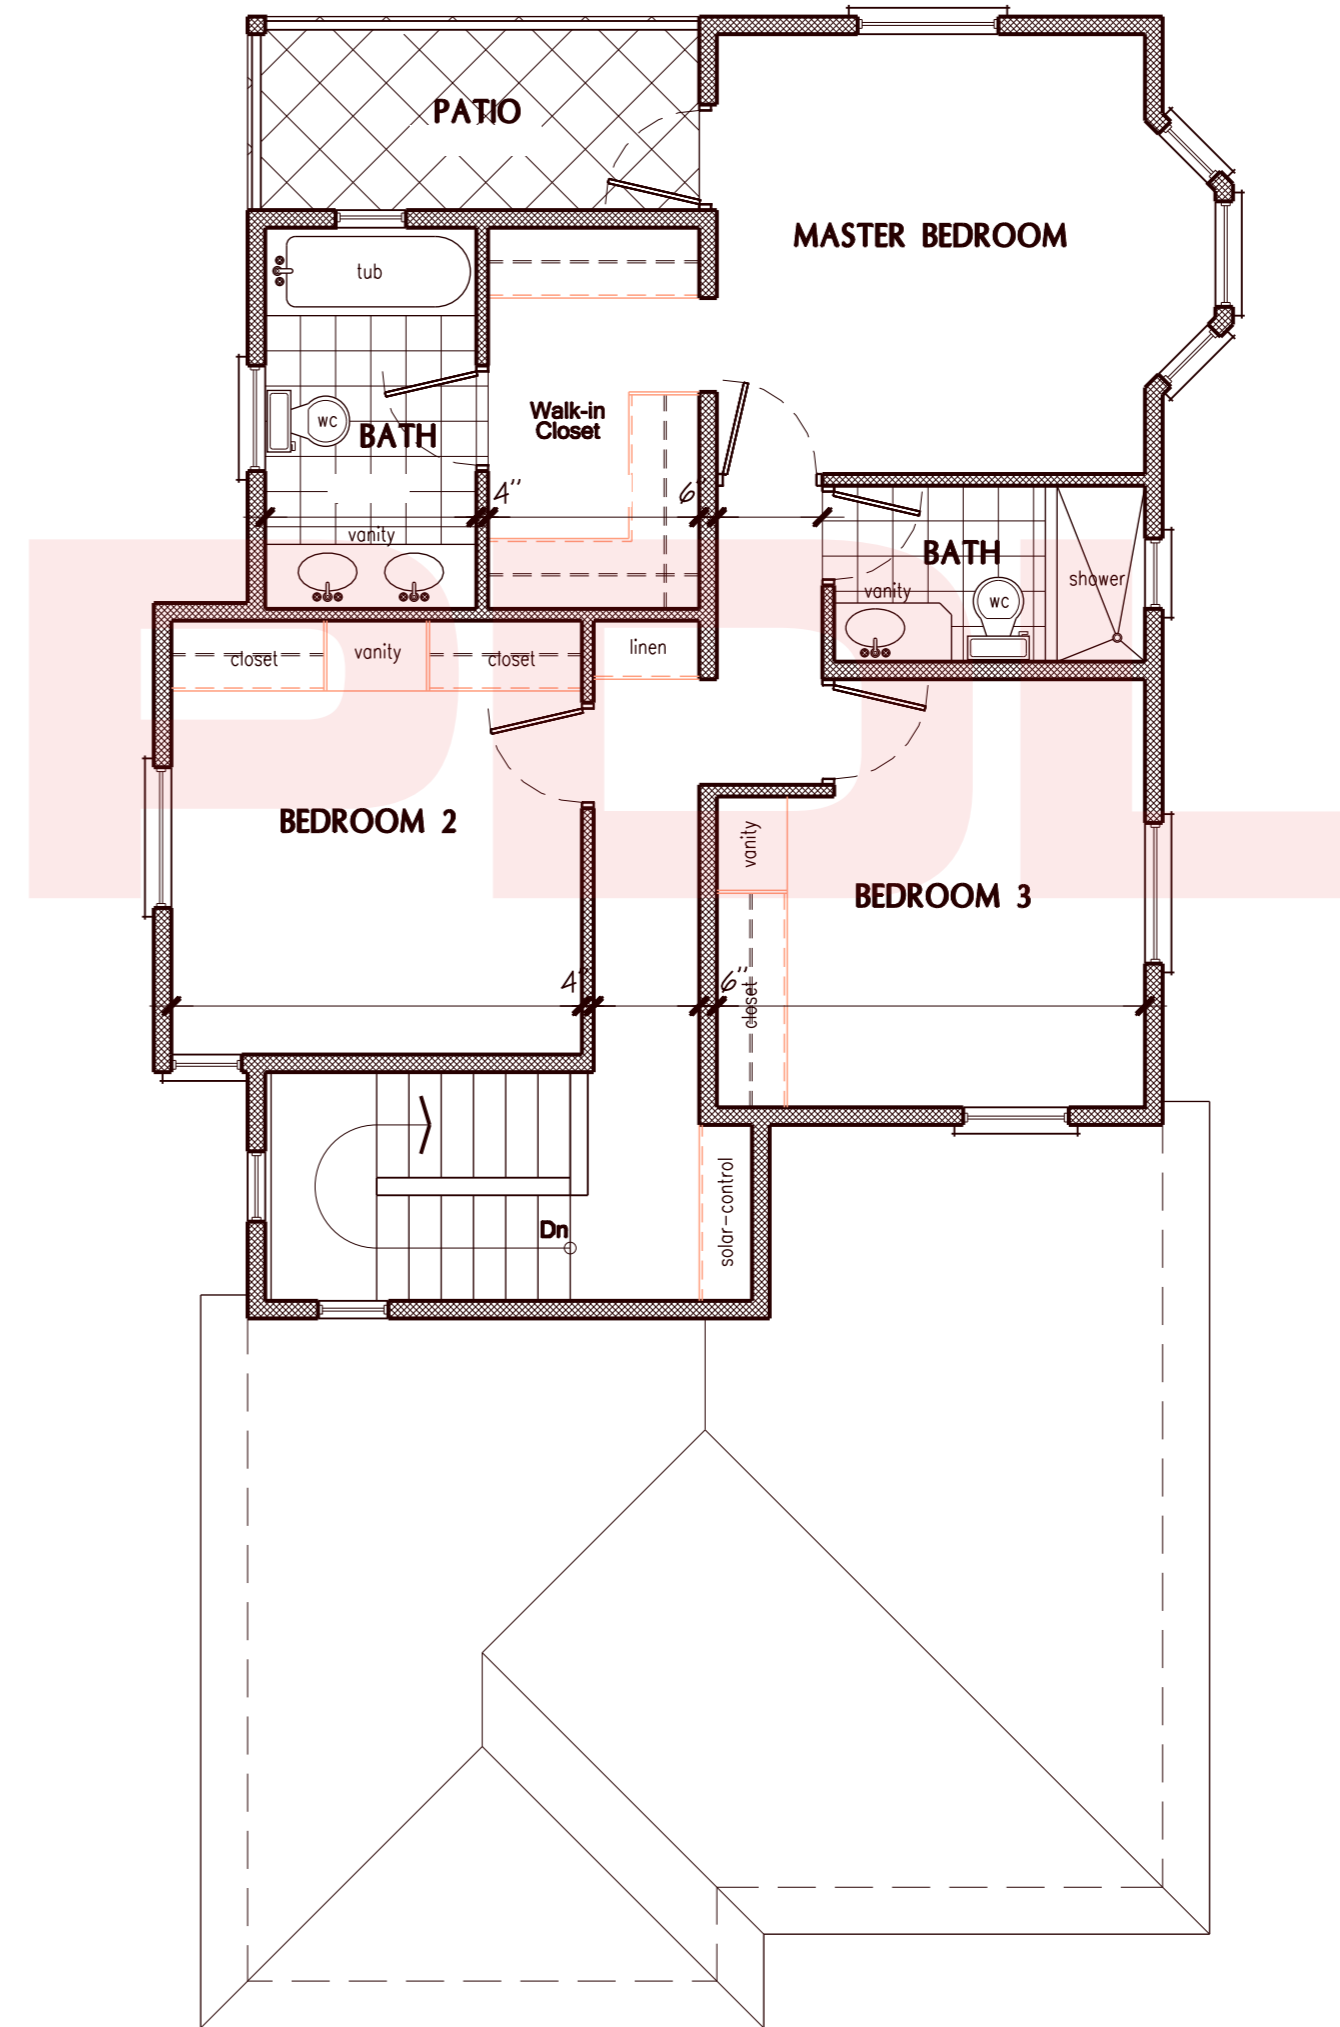

FIRST FL. PLAN

Scale : 1/8" = 1'-0"
(FLOOR AREA = 948 sq. ft.)

Balconera
2261 sqft.

PDL
CONSTRUCTION SERVICES INC.