


These prints comply with the Florida Regulations Building Act and applicable Codes and others to the following extent:

APPROVED BY  
**NIA INC.**

Code Title: 176 (Approved)  
 Occupancy: 201  
 Allowable No. of Floors: 2  
 Area Velocity: 120 mph (150 mph)  
 Wind Speed: 120 mph (150 mph)  
 Use: R-10  
 Allow Floor Load: 20 psf  
 Additional Data: 120 mph (150 mph)  
 Manufacturer: NIA

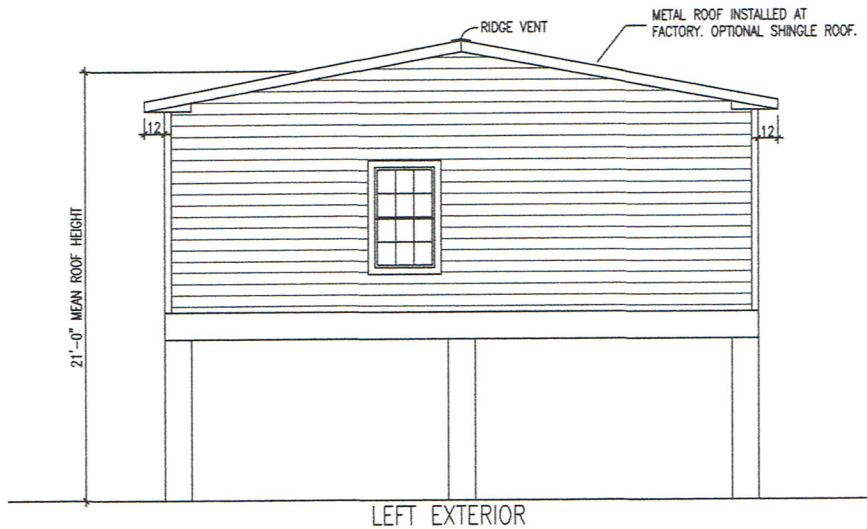

**FINER LINES**  
DESIGN & CONSTRUCTION, INC

DATE: 5/12/2017	3RD PARTY INSPECTION AGENCY
CODES: FBC 2014	NTA INC
LABELS: FLORIDA	305 NORTH OAKLAND AVE
SCALE: NTS	NAPPANEE, IN 46550
	Contact: Dave Borts (574-773-2732)
MODEL: MFT2437-ME553-670-108	DRAWN BY: Jerry Benton
DRAWING: EXTERIOR ELEVATION	SHEET 3

ERIK MYERS PE, PLLC  
2805 28TH STREET  
PARKERSBURG, WV 26104