


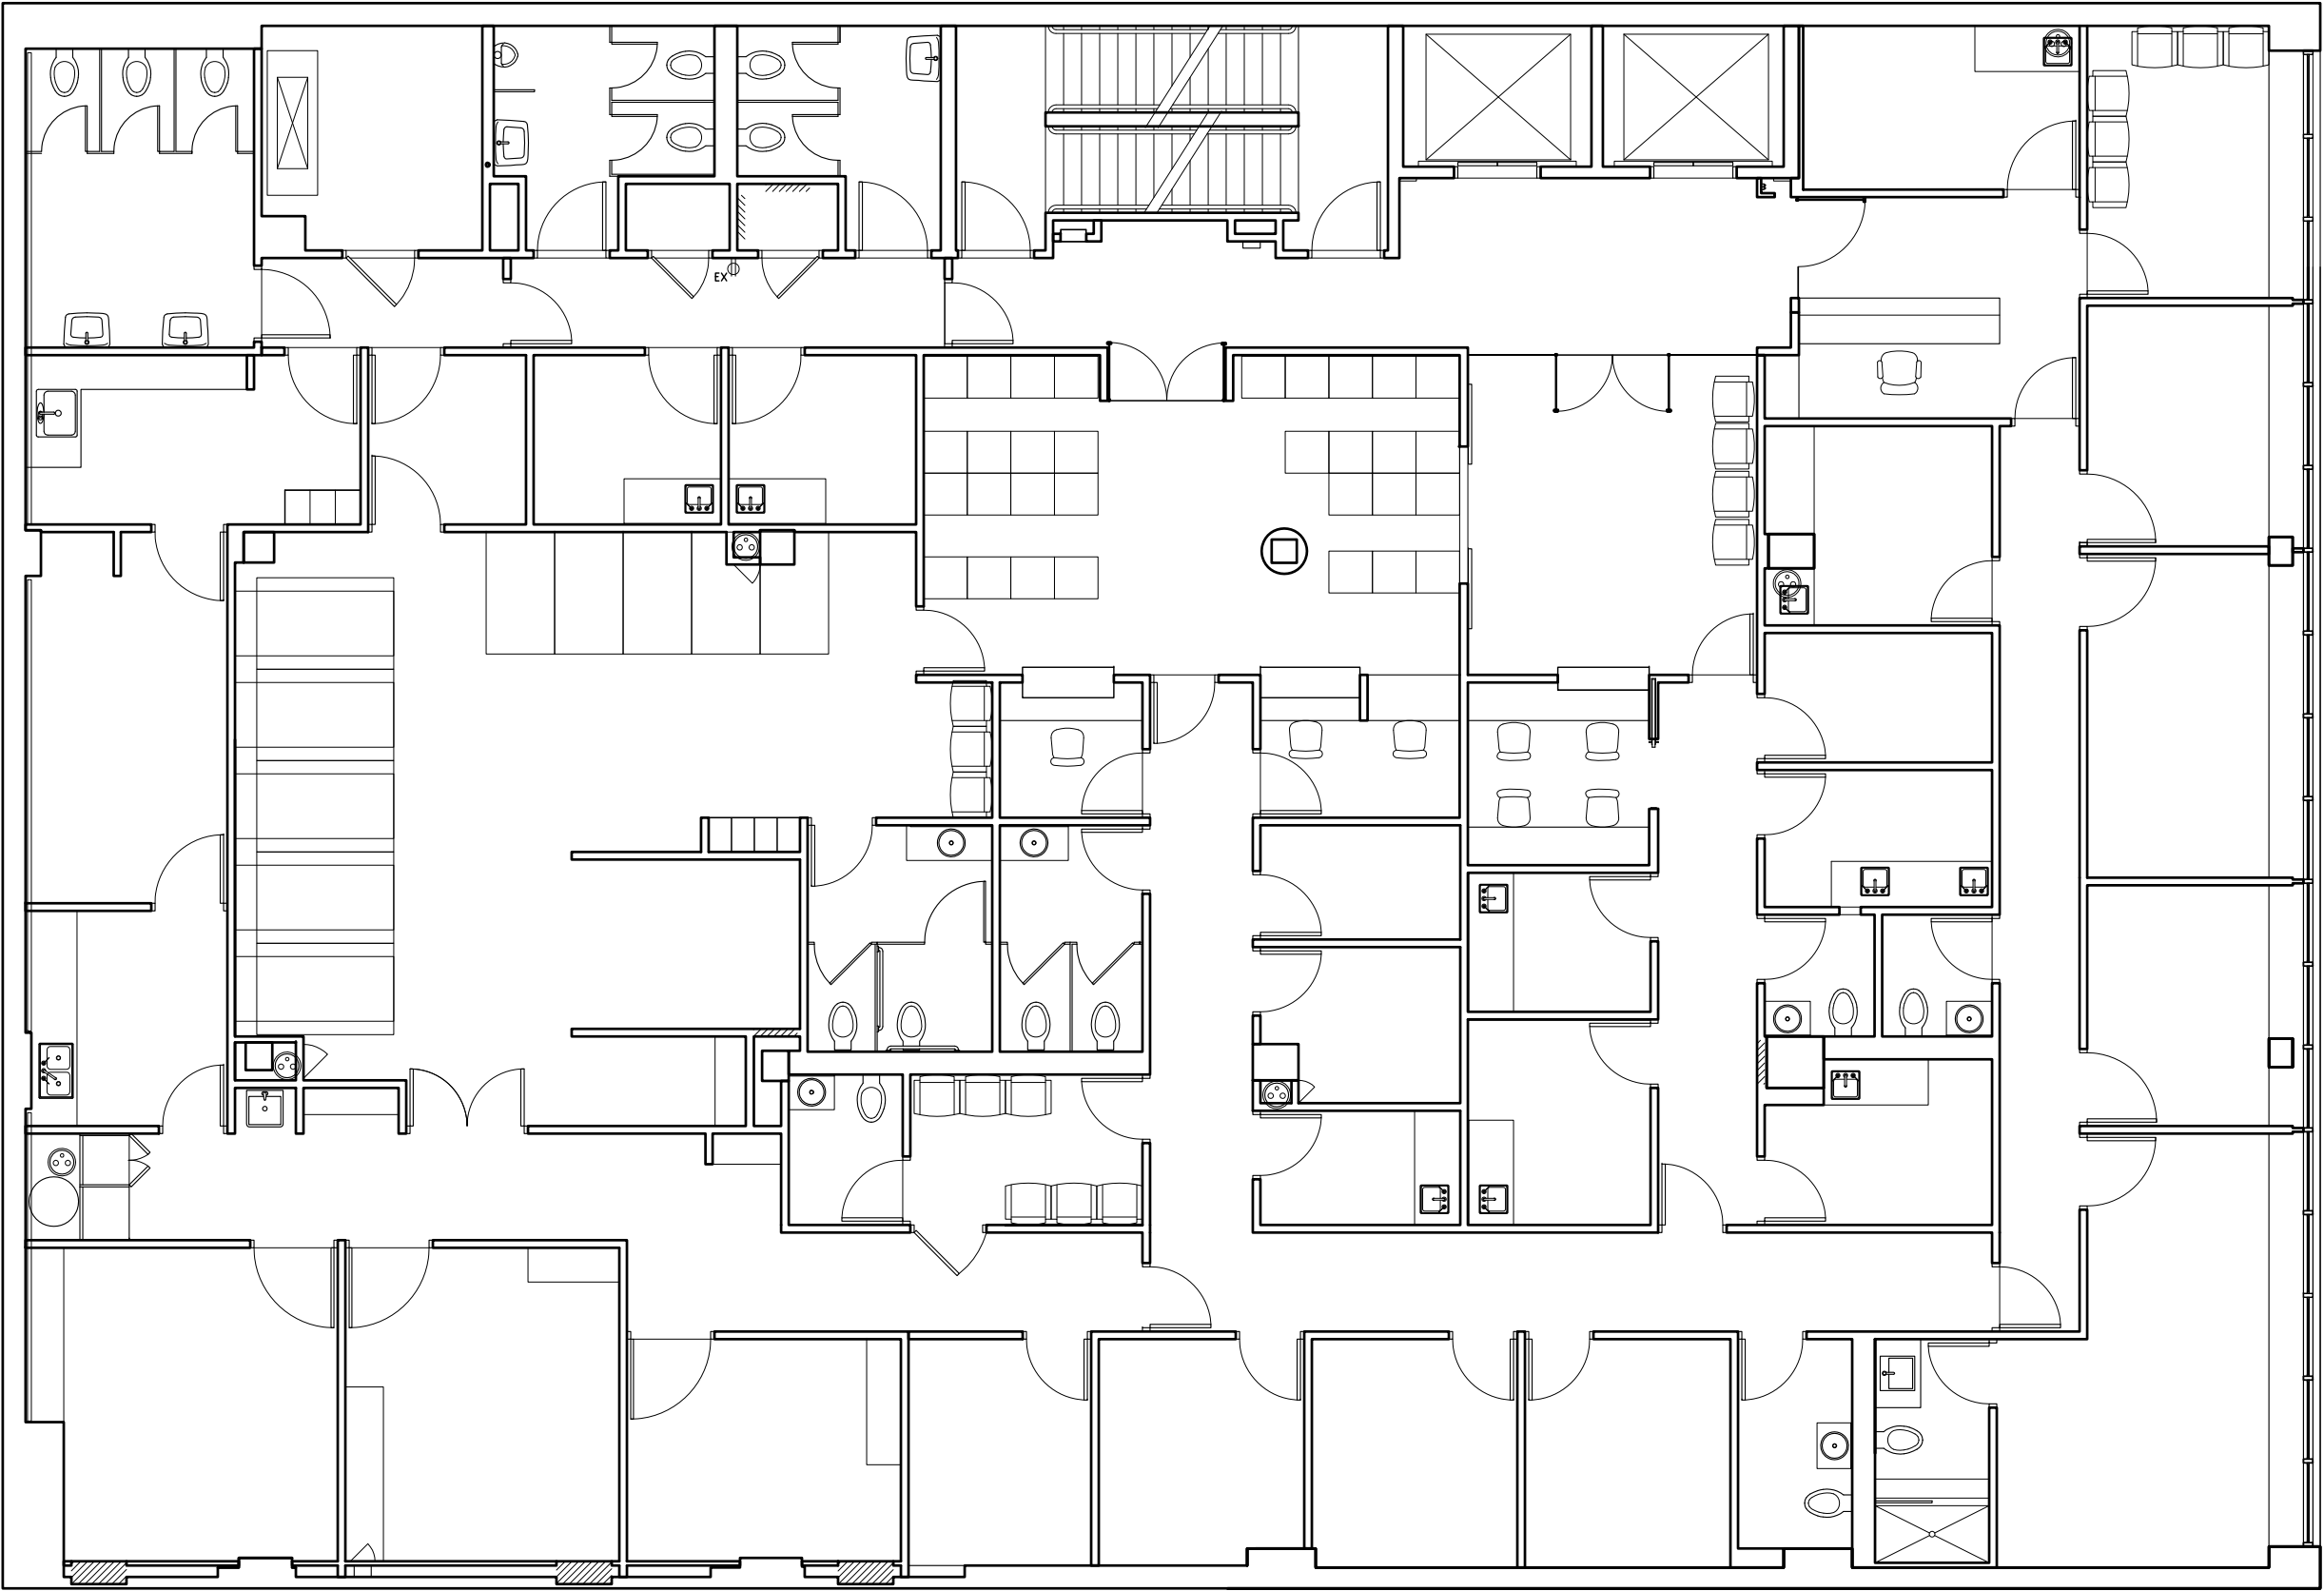

SECOND FLOOR PLAN - EXISTING

SCALE: 1/8"=1'0" 0 1' 2' 4' 8'