




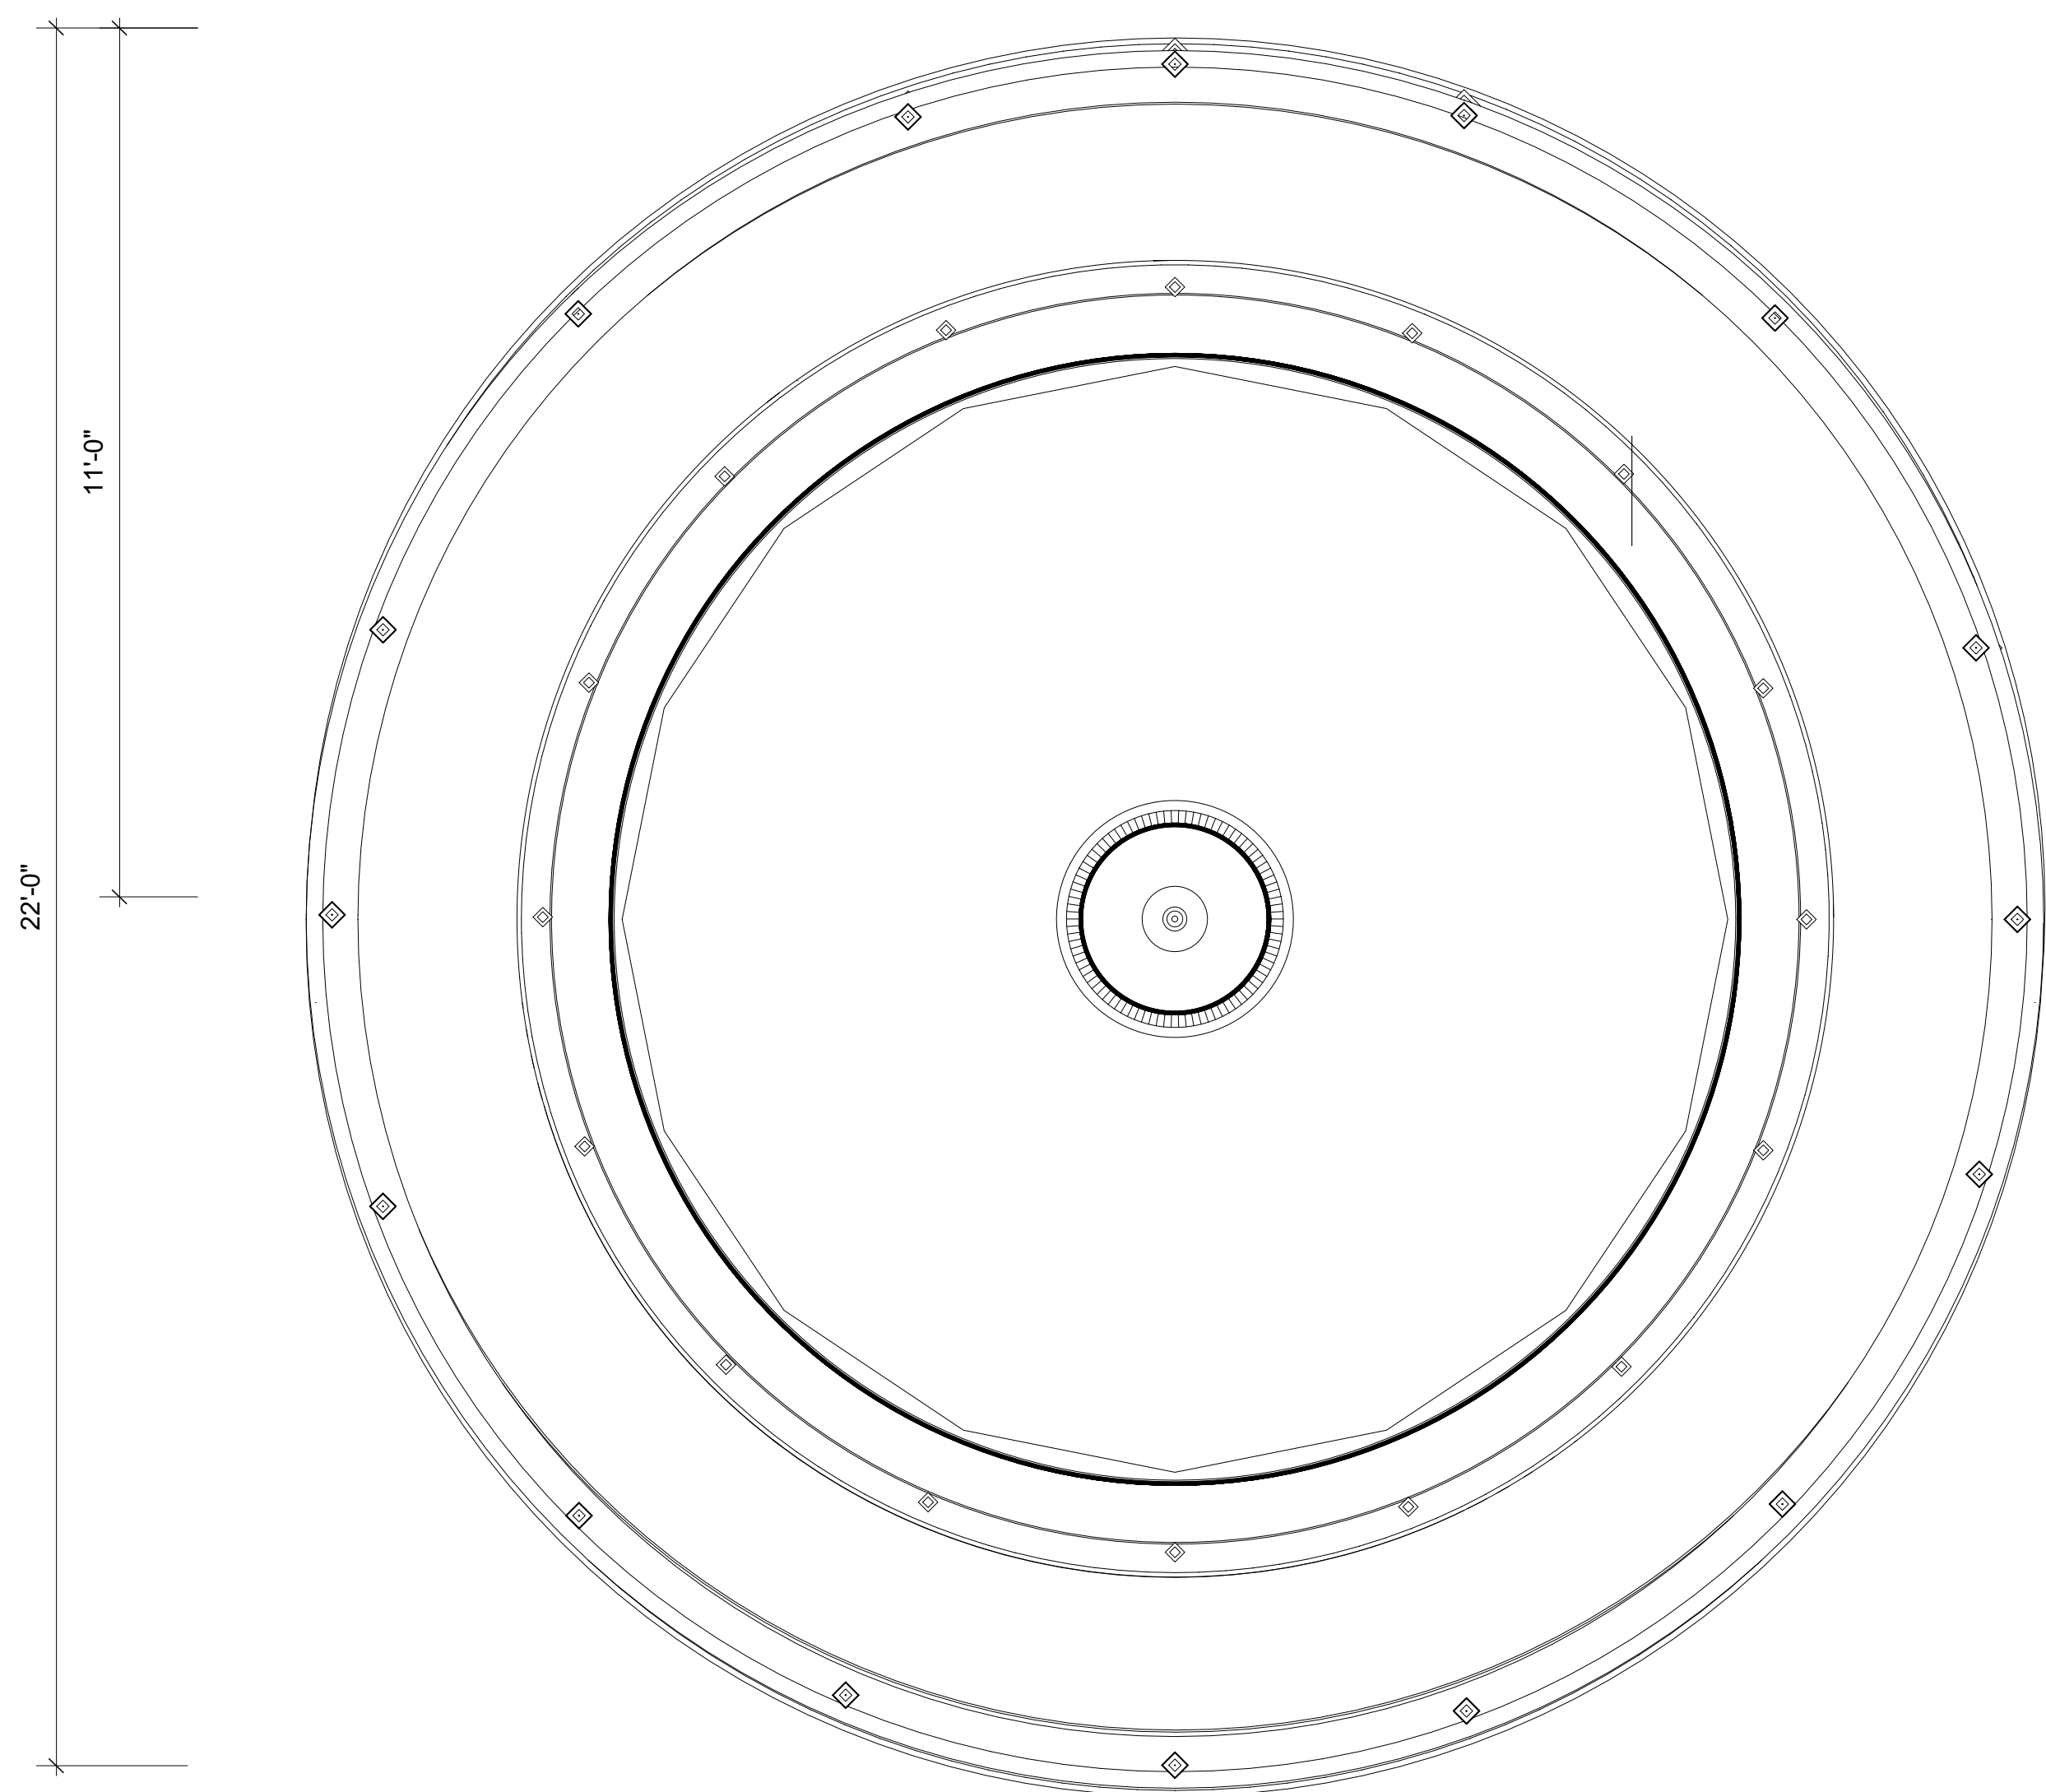


1 Top View
Scale: 1/2" = 1'-0"

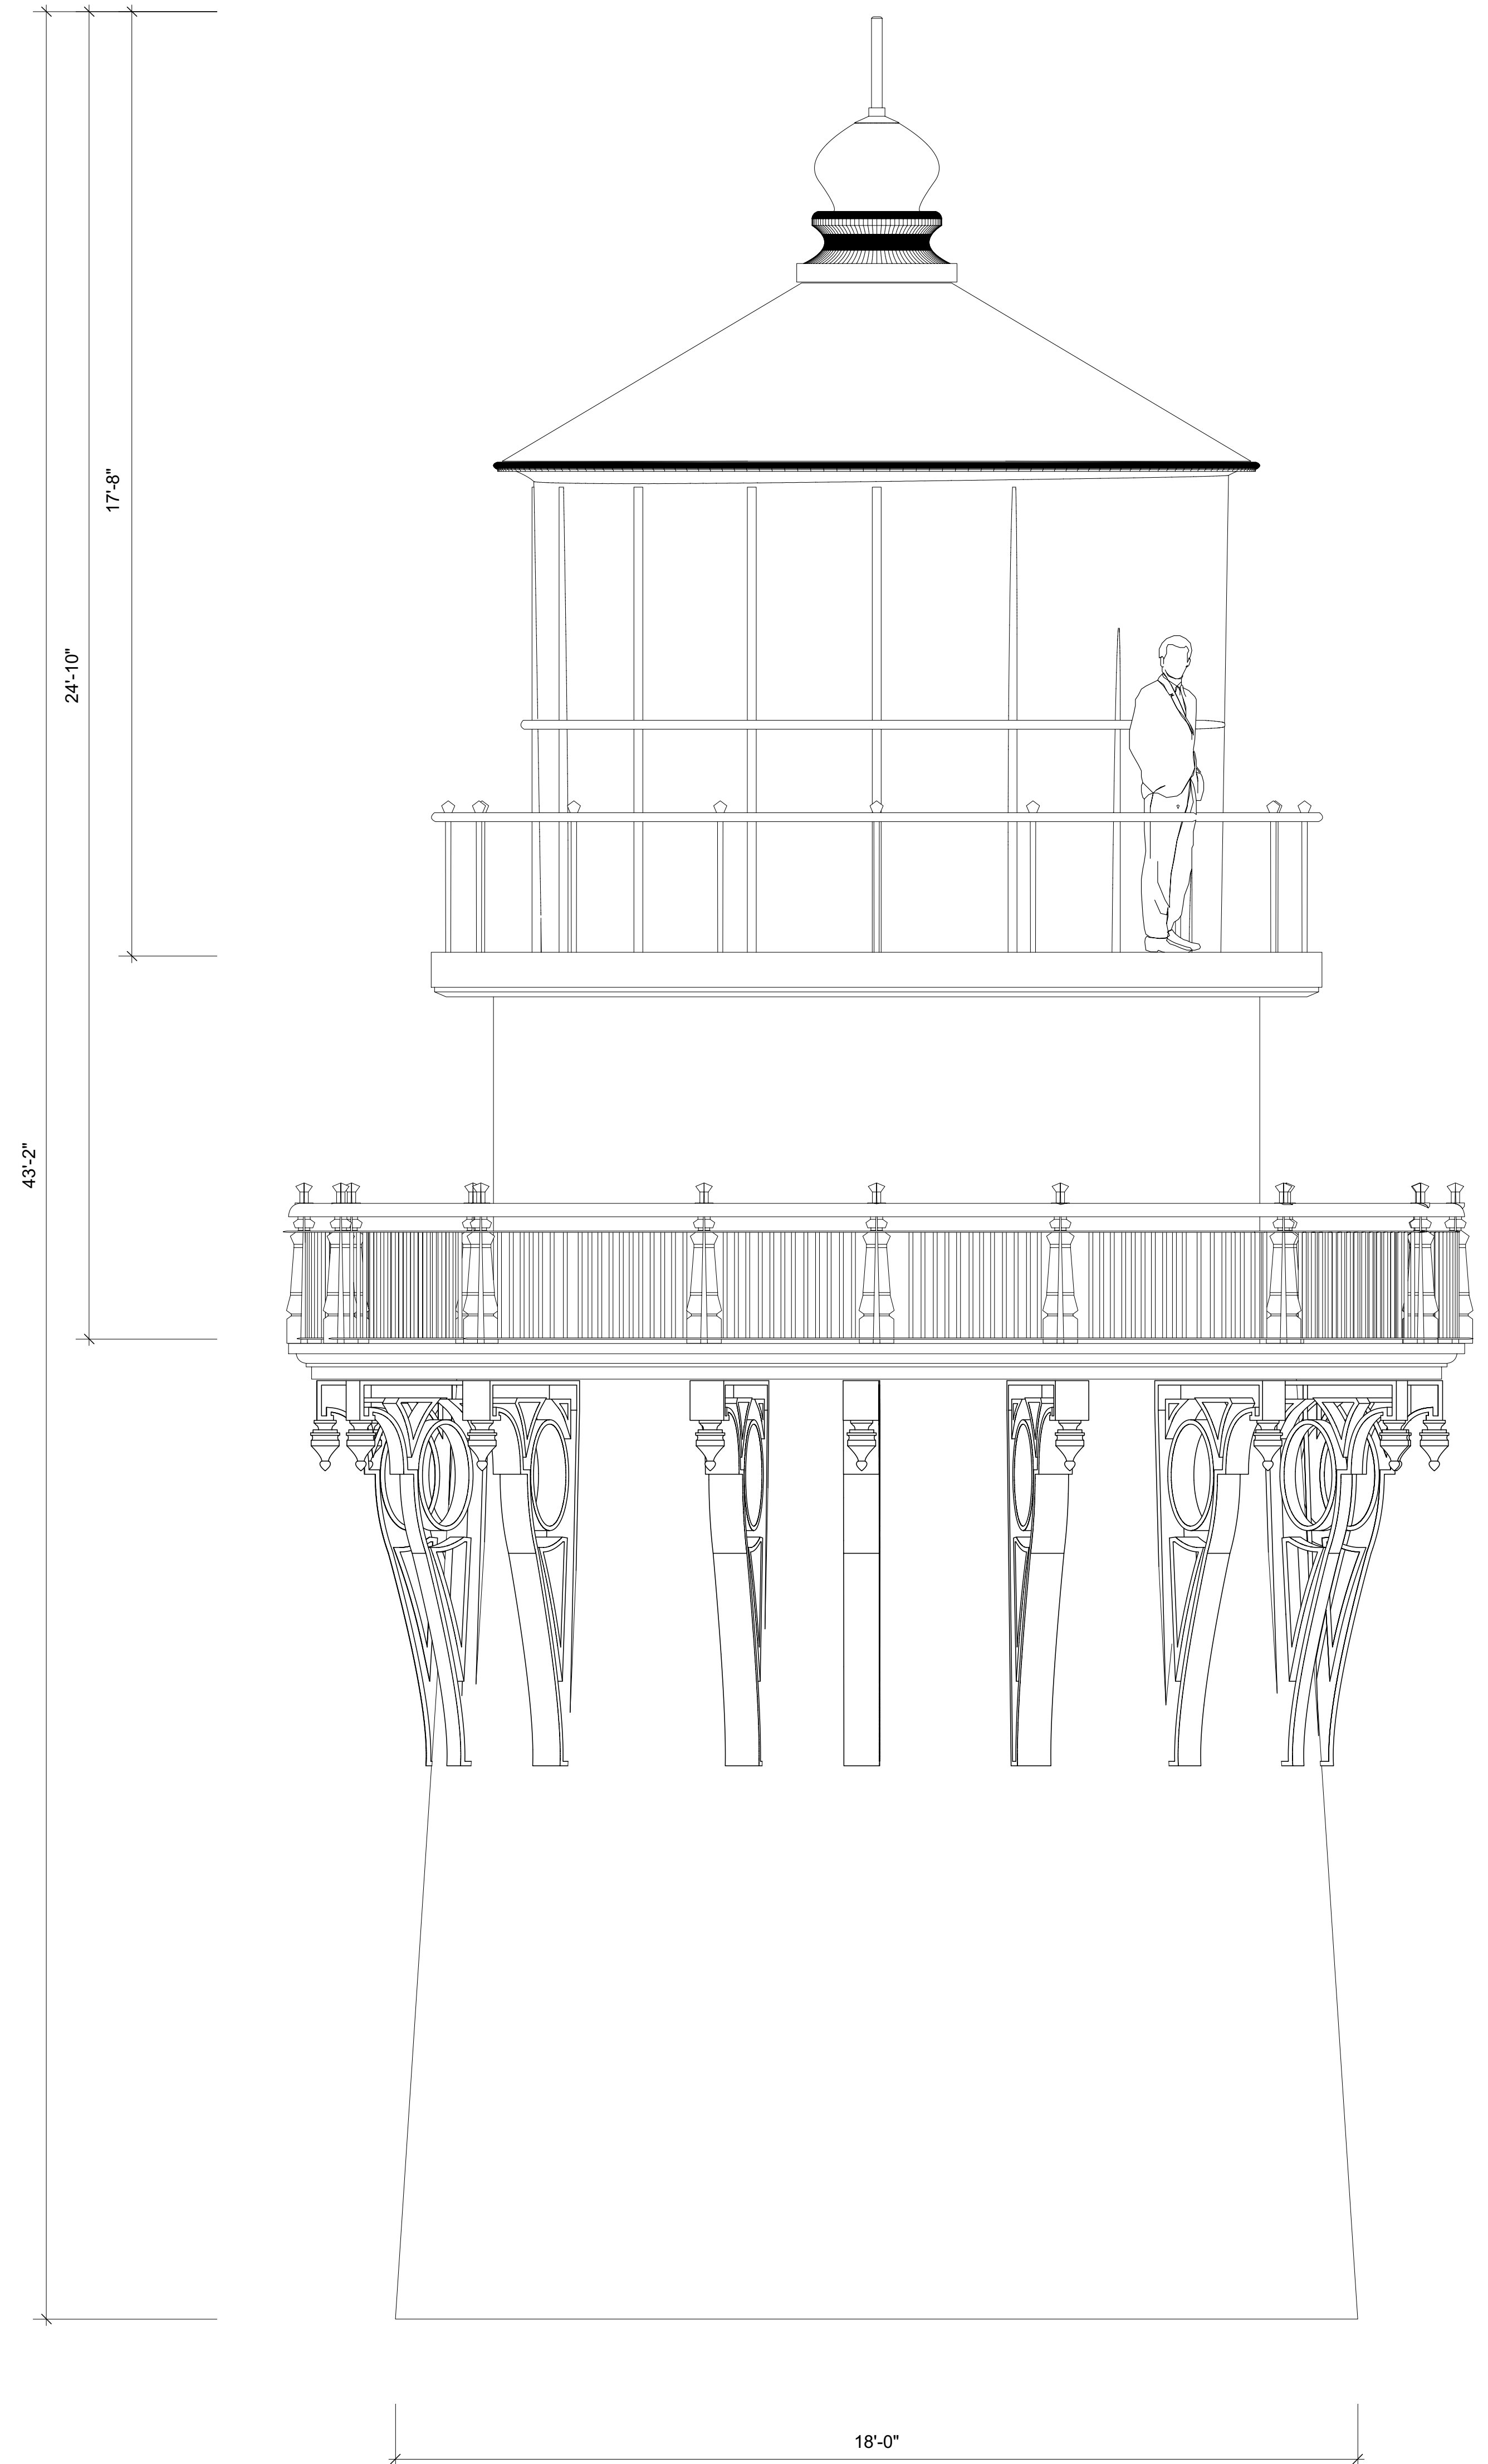

2 Front Elevation
Scale: 1/2" = 1'-0"

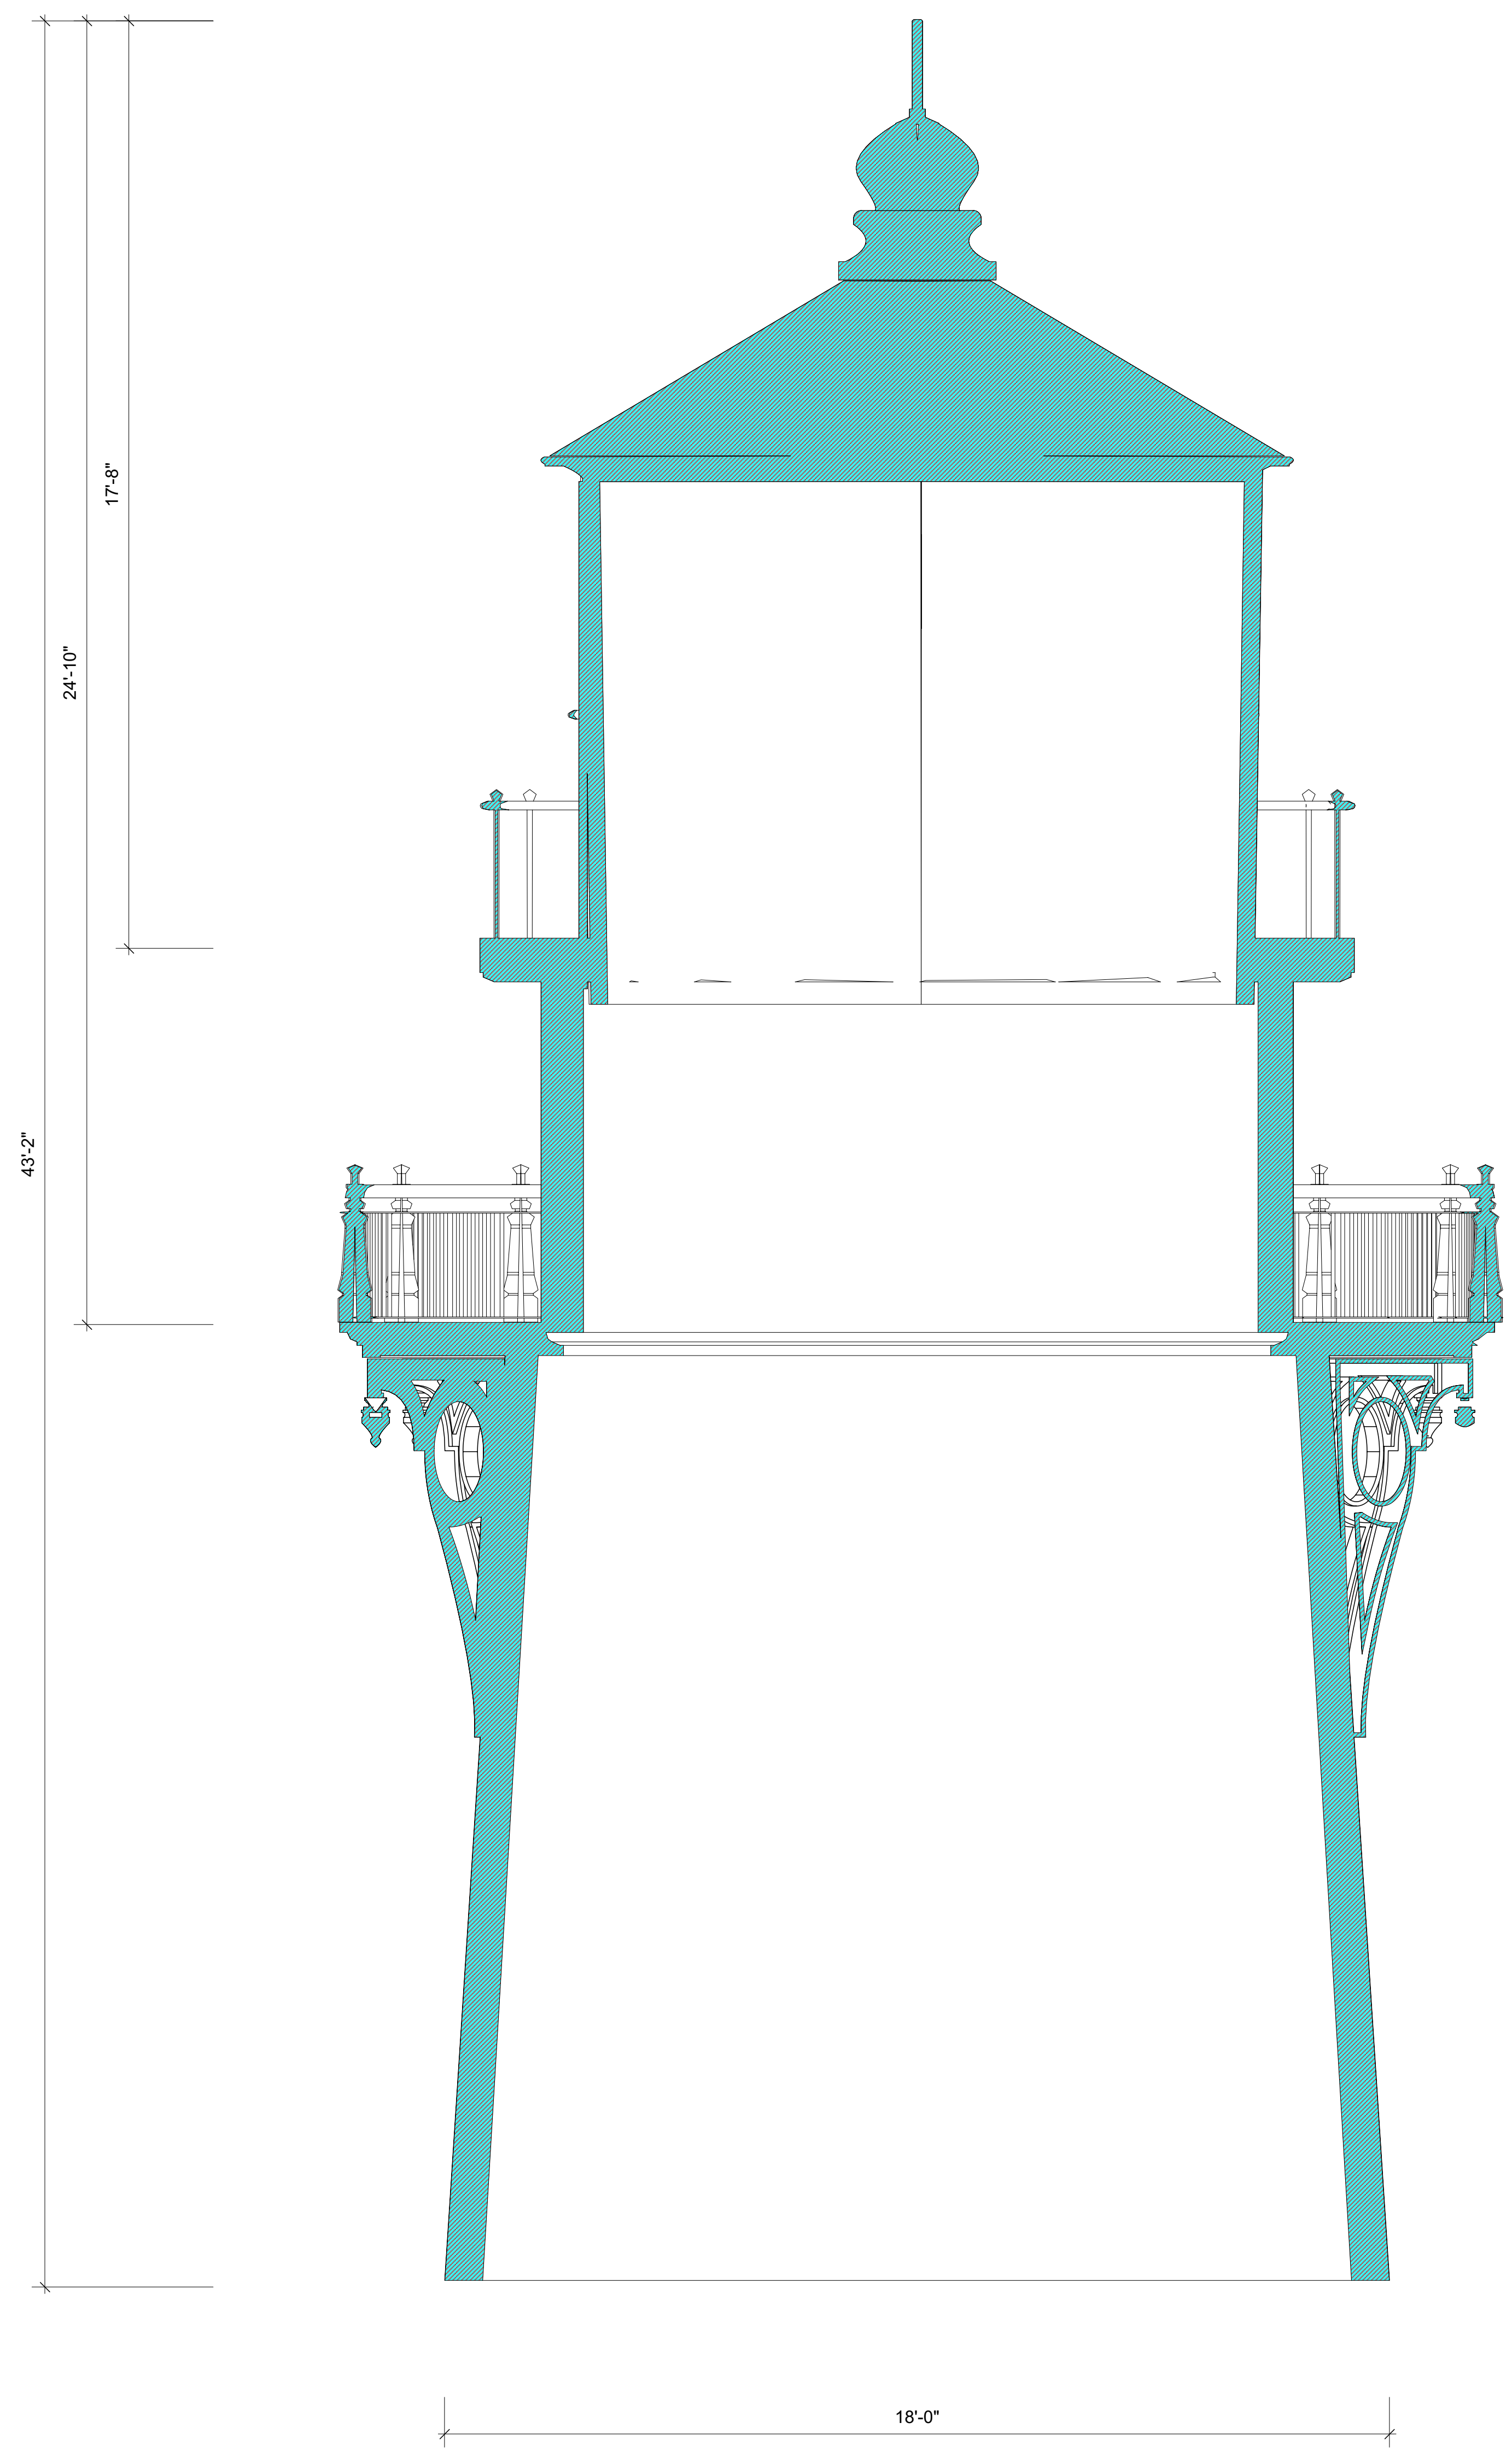

3 Section View
Scale: 1/2" = 1'-0"

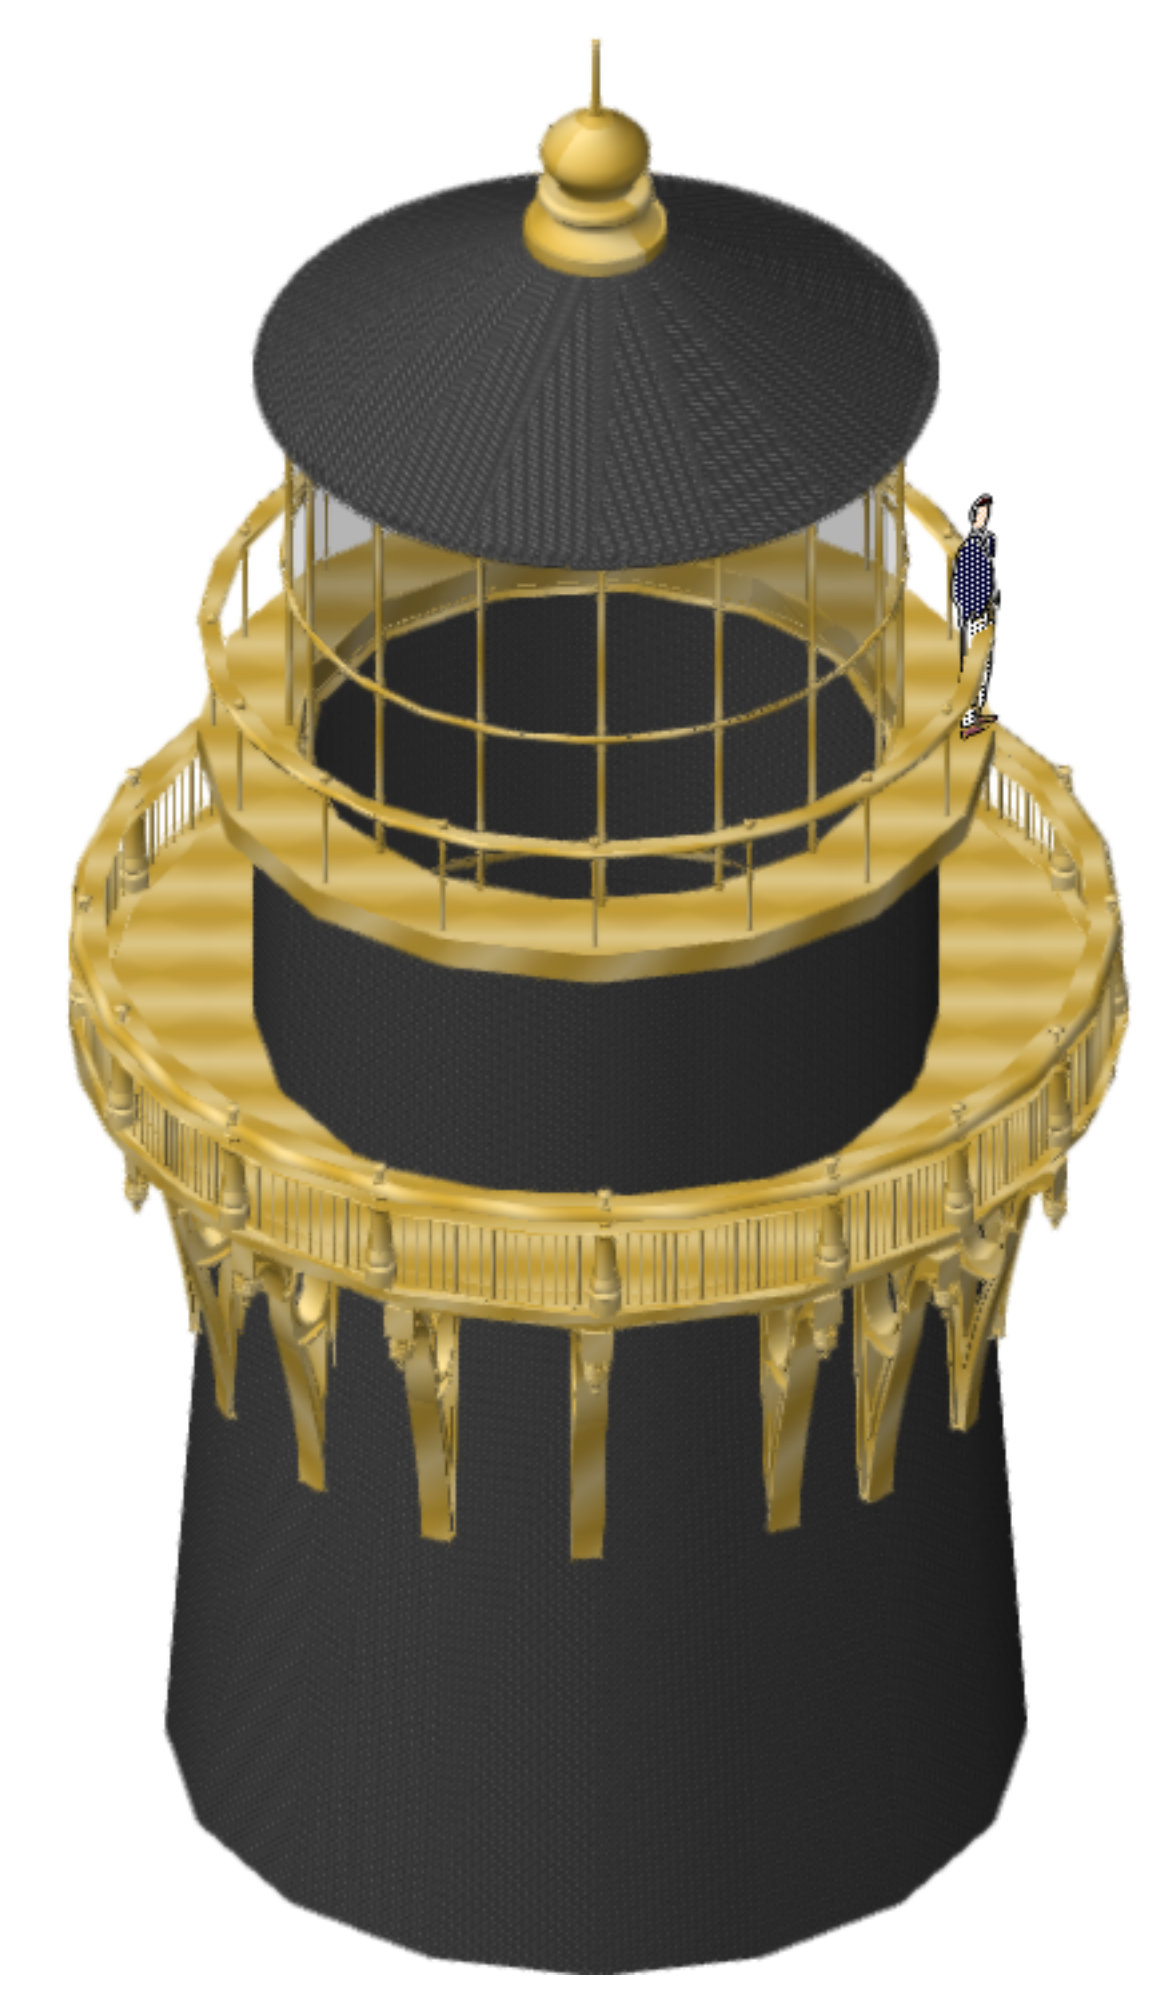

4 Right Isometric Rendering
Scale: 1/4" = 1'-0"

Title Lighthouse		
Drawing Number 1	Drawn By C. Zeugin	Date 2/24/16
CAD File Name		