




2 LARGE SHIKHAR FRAMING PLAN - 1  
 S9.0 1/2" = 1'-0"

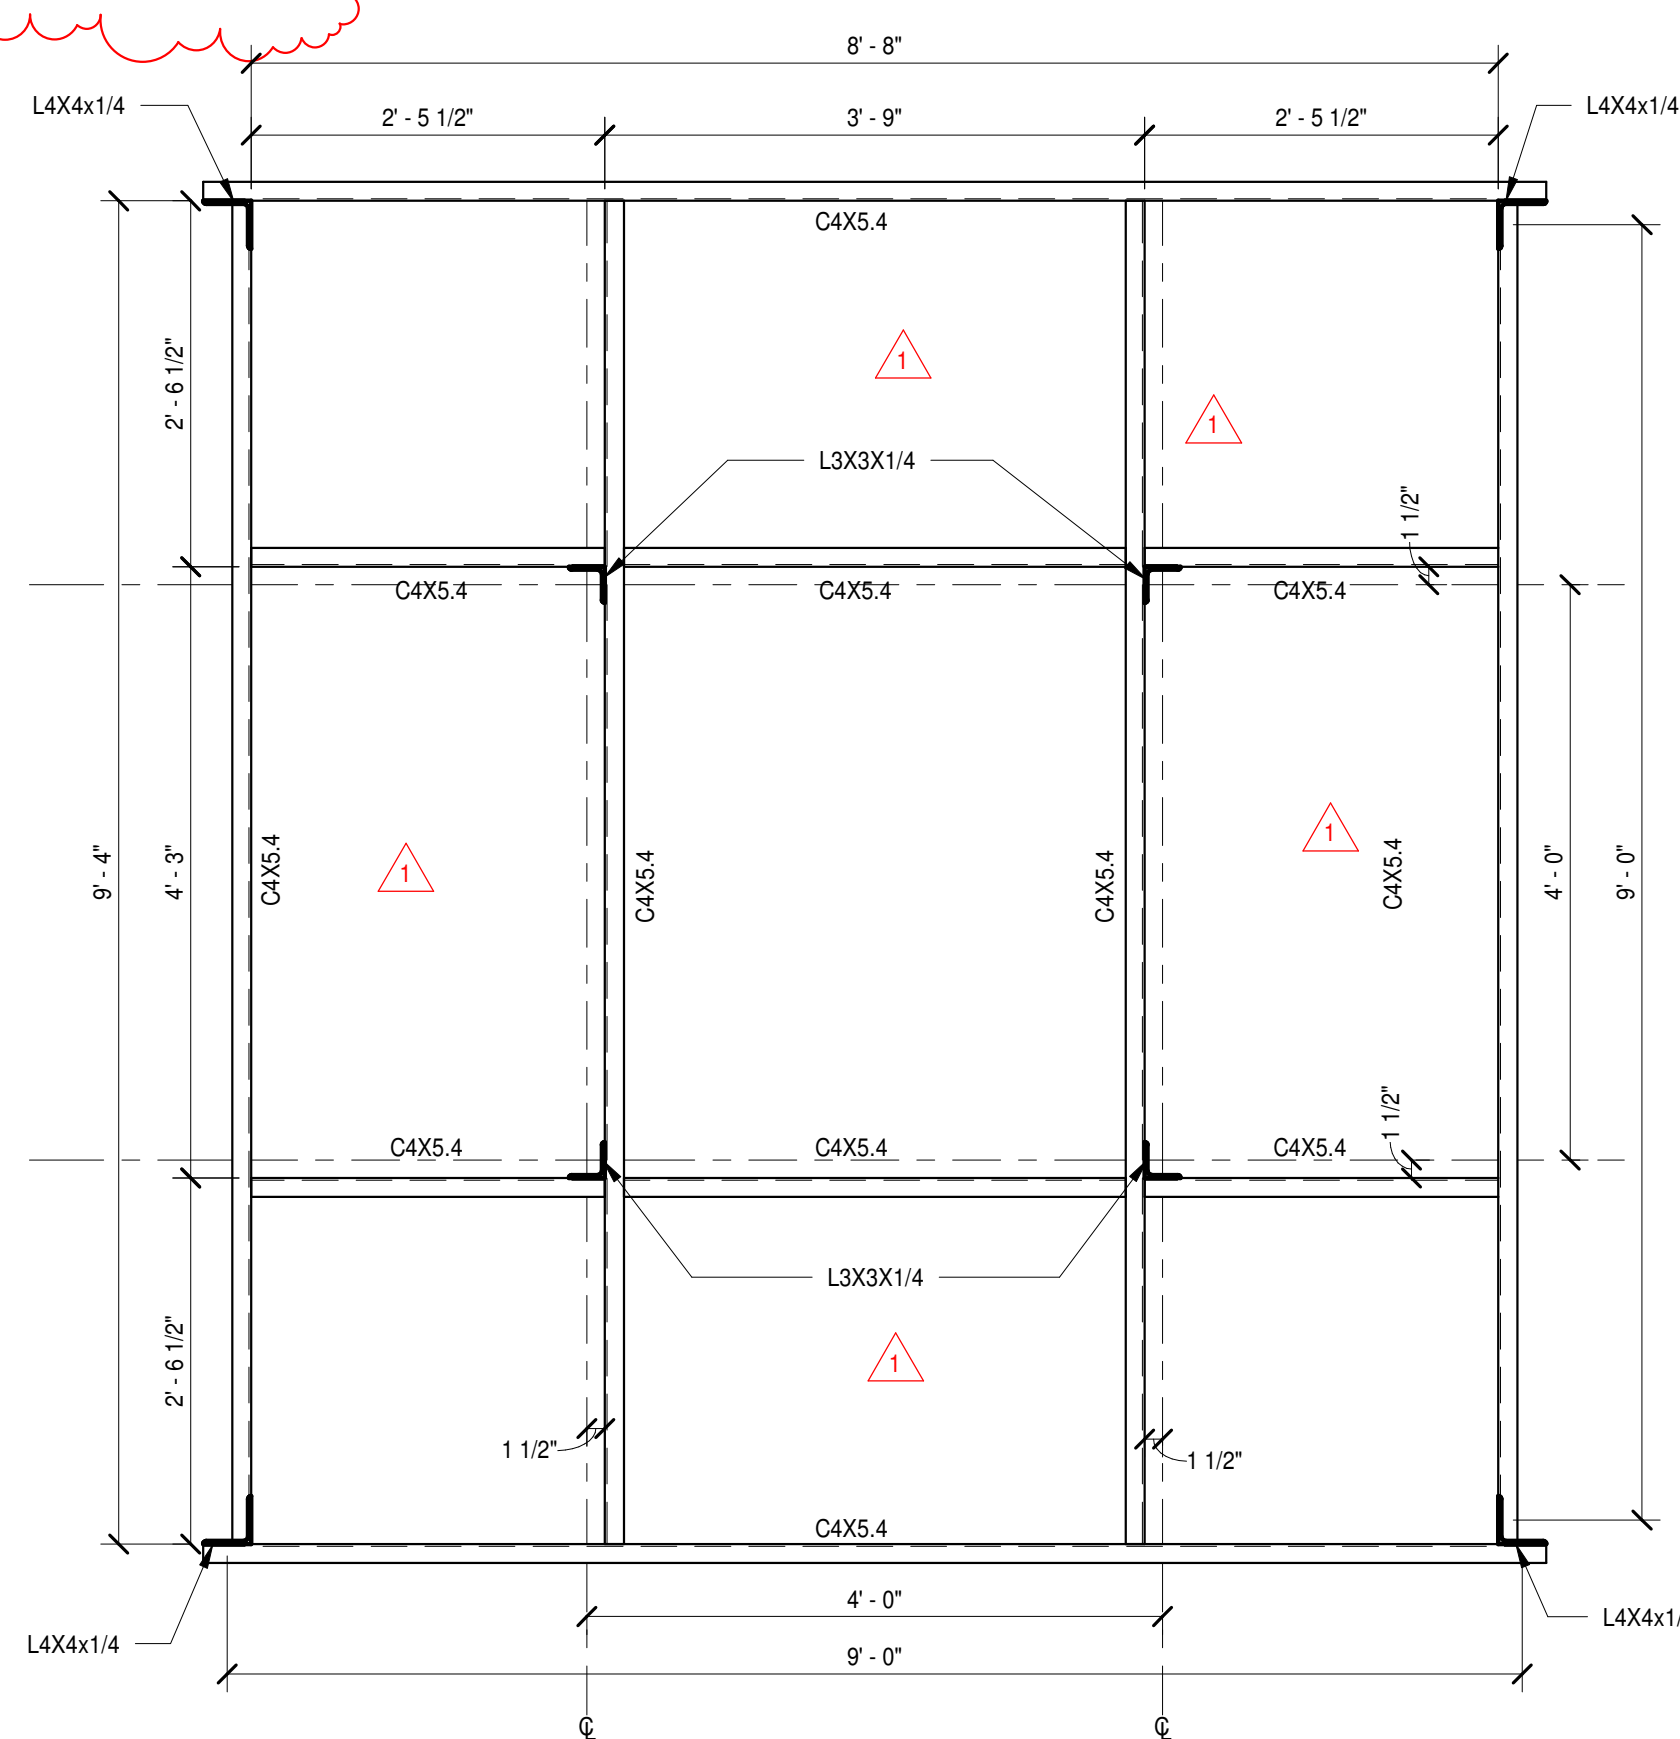

3 LARGE SHIKHAR FRAMING PLAN - 2  
 S9.0 3/4" = 1'-0"

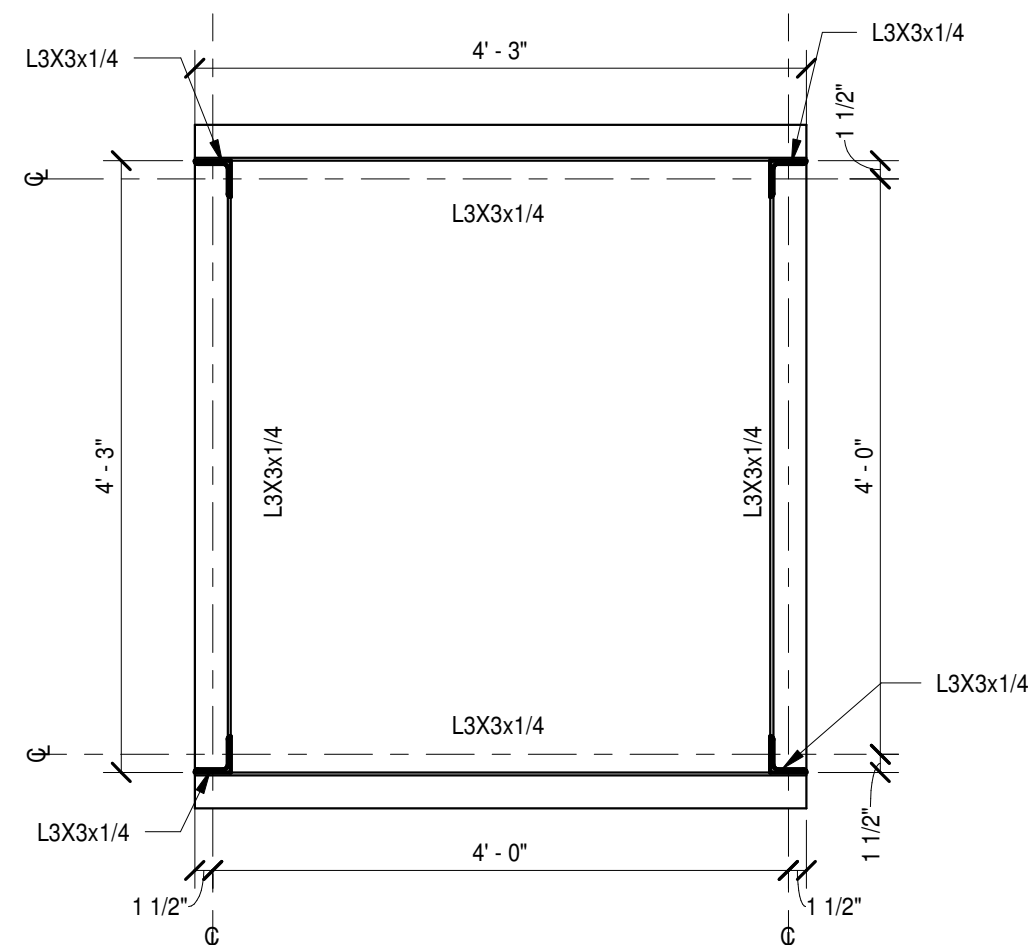

4 LARGE SHIKHAR FRAMING PLAN - 3  
 S9.0 3/4" = 1'-0"

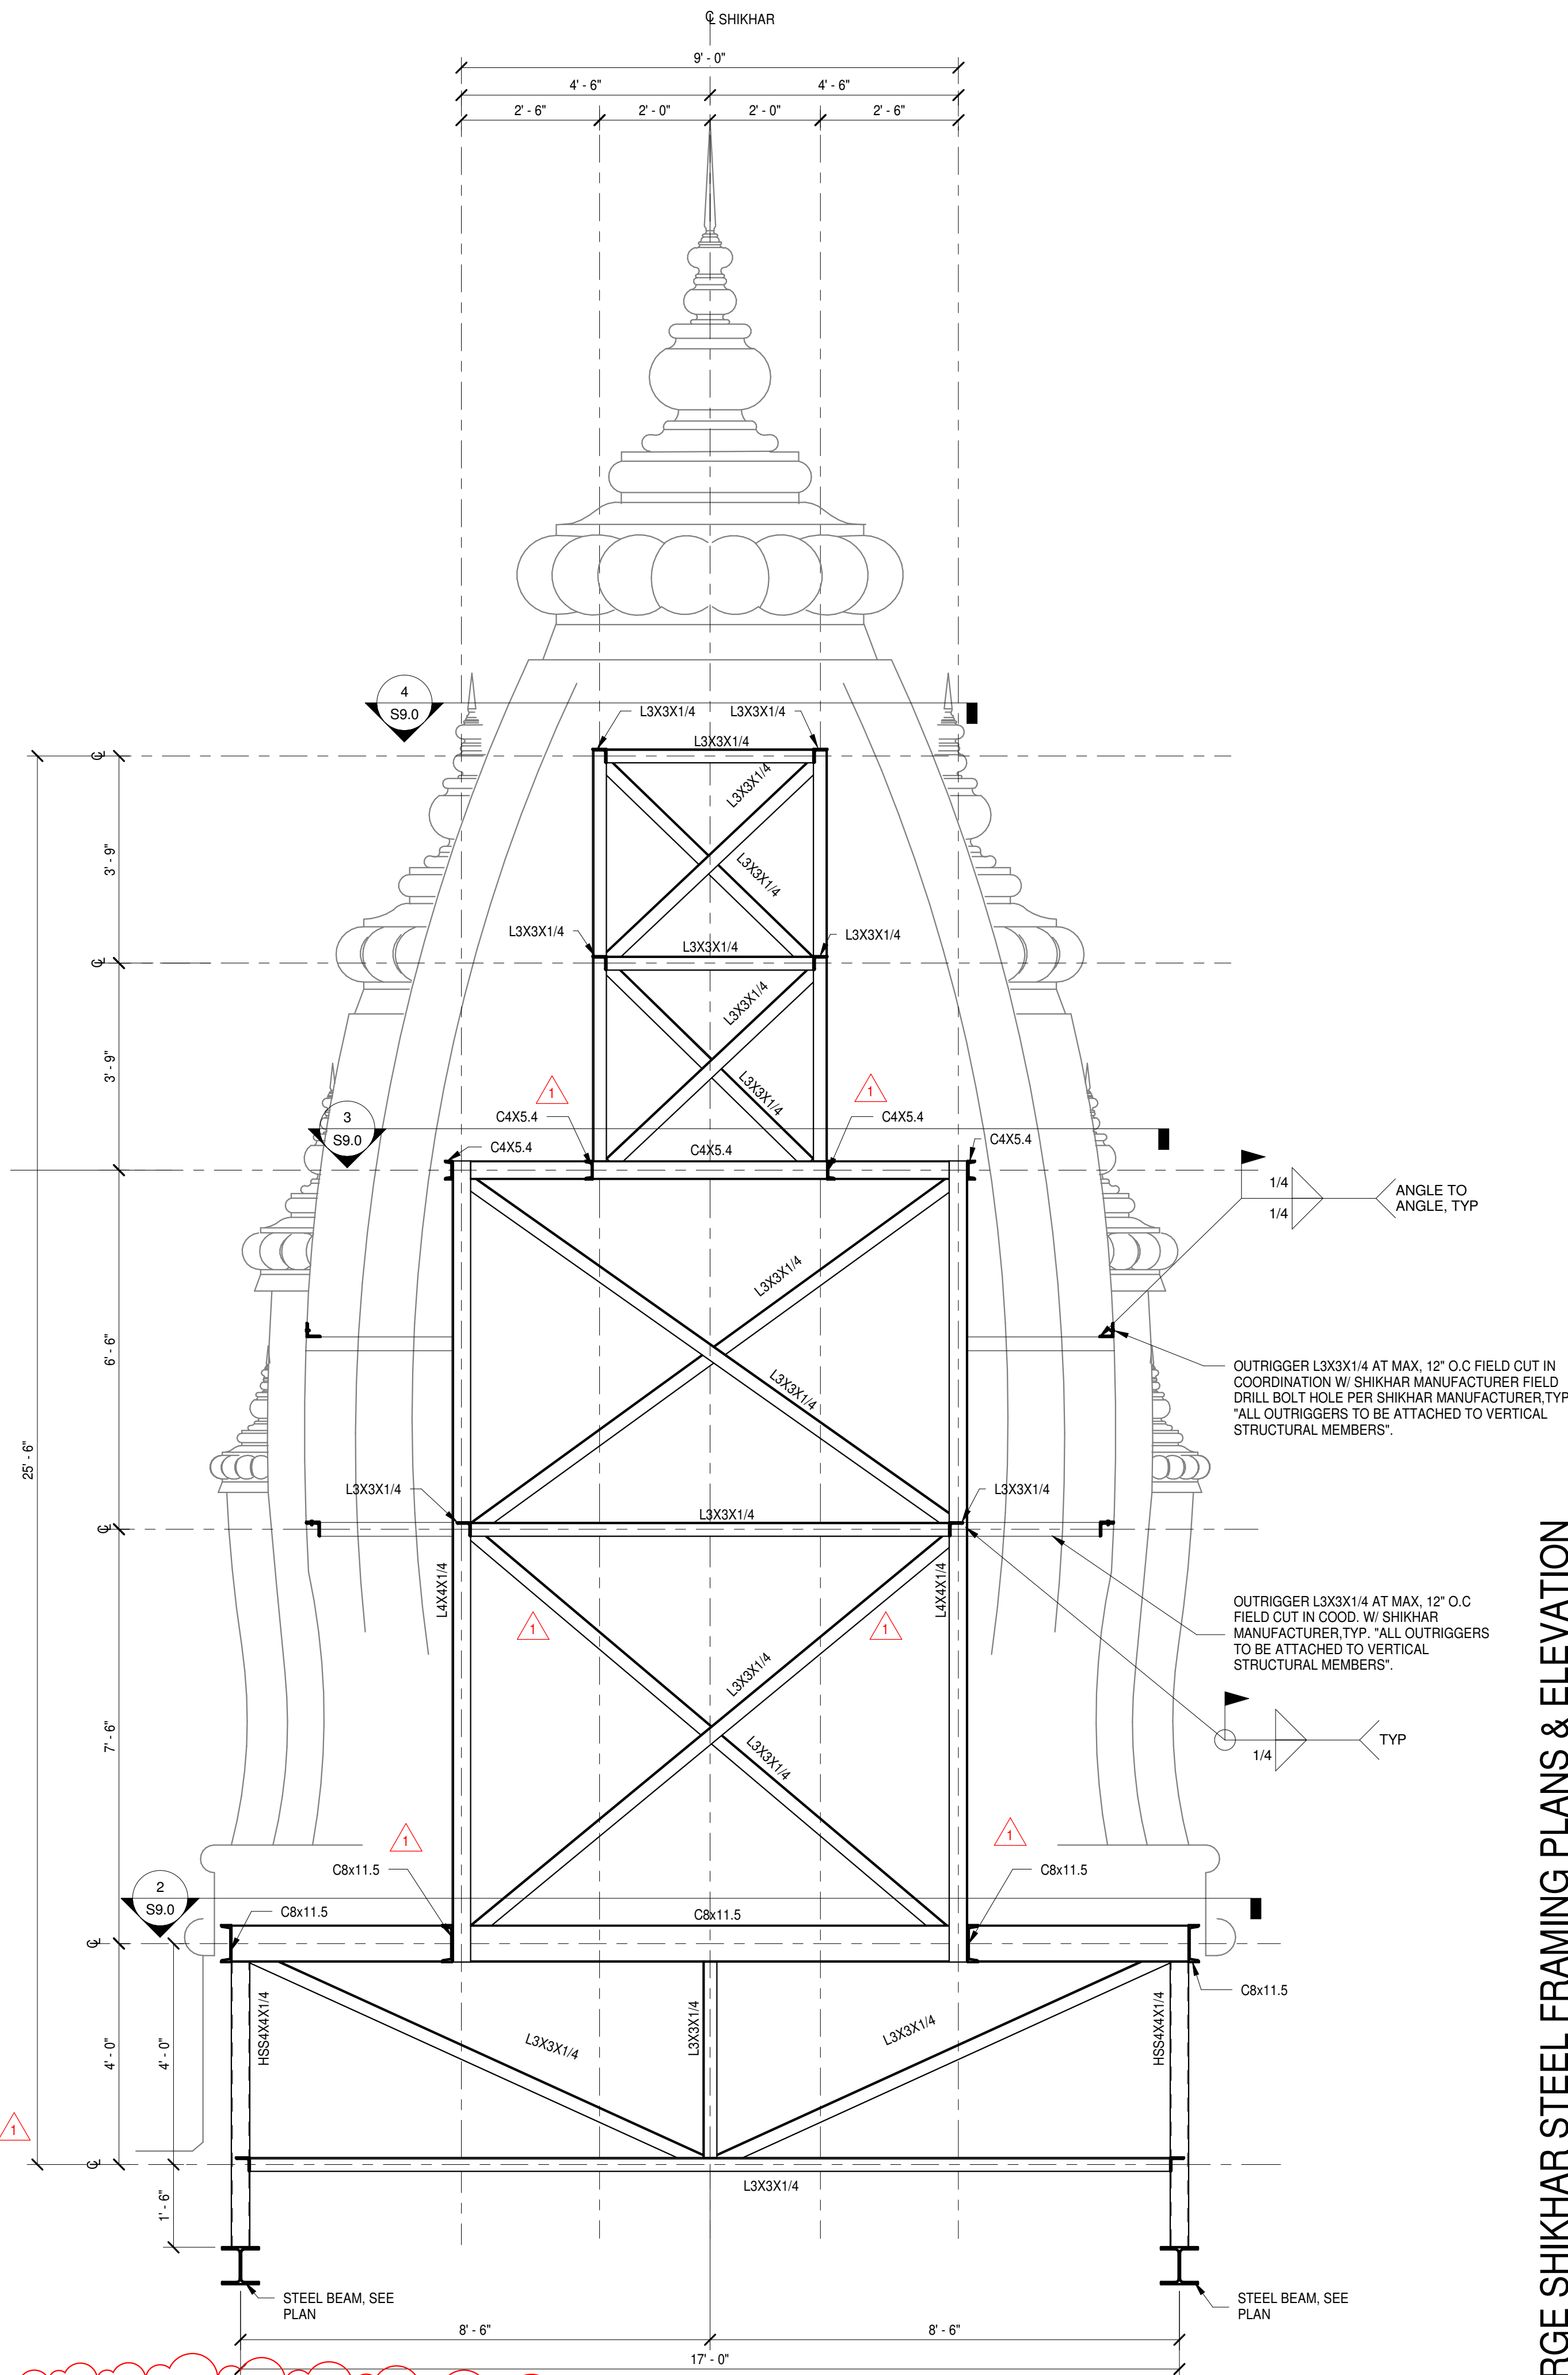


1 LARGE SHIKHAR FRAMING ELEVATION.  
 S9.0 1/2" = 1'-0"



**RADHA KRISHNA TEMPLE**  
 Owner  
 ALLEN TEXAS

JOB NUMBER: 16DLS003  
 ISSUE DATE: 04-22-2016  
 DRAWN BY: SDB  
 DESIGNED BY: NAV

REVISIONS		
ADDENDUM NO. 1	05-11-2016	
ADDENDUM NO. 4	09-15-2016	

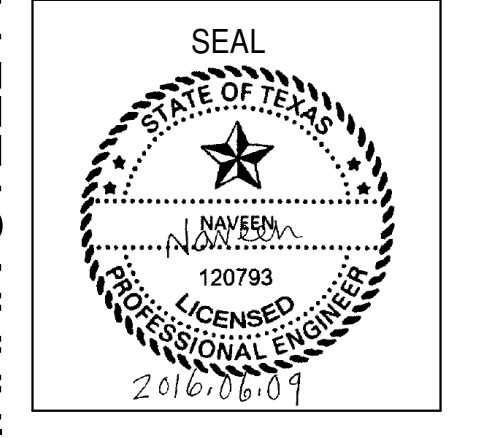

SHEET NUMBER  
**S9.0**

LARGE SHIKHAR STEEL FRAMING PLANS & ELEVATION