



**SECTION**  
not to scale

**NOTES:**


- \*Interior of tank coated with cement based, NSF approved waterproofing. (Tegraproof or Equiv.)
- \*Exterior walls coated with Tamoseal or equivalent cement based sealer.
- \*All plumbing runs under foundation and through floor unless noted otherwise.

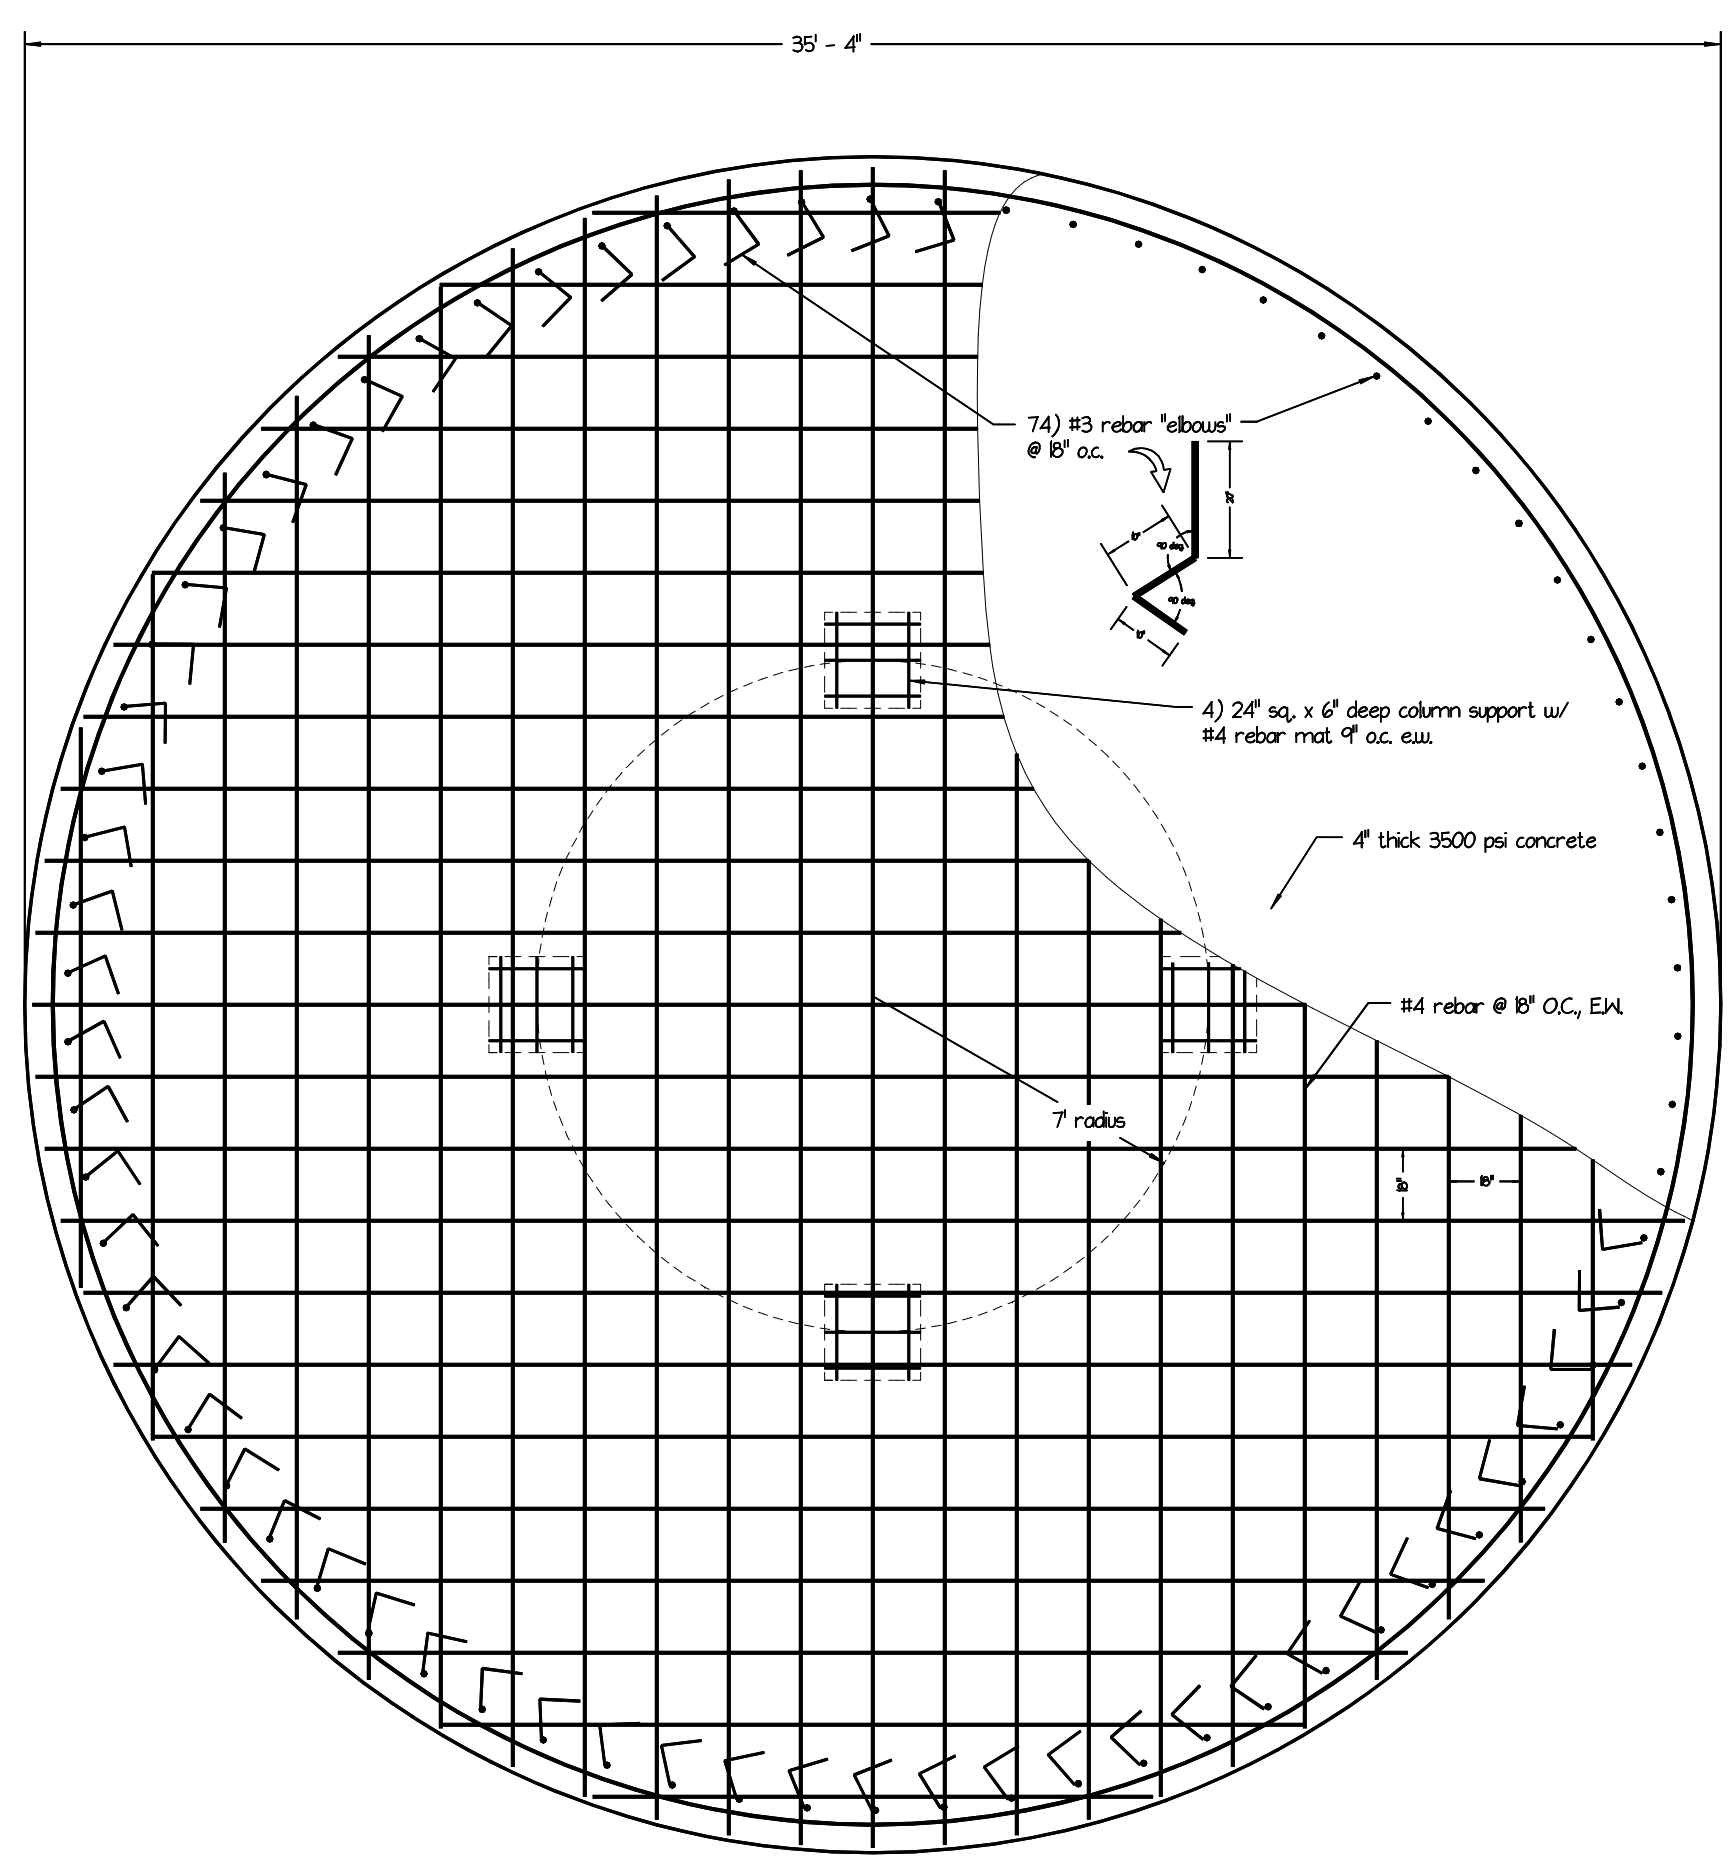

**FLOOR PLAN**  
scale 1/4" = 1'

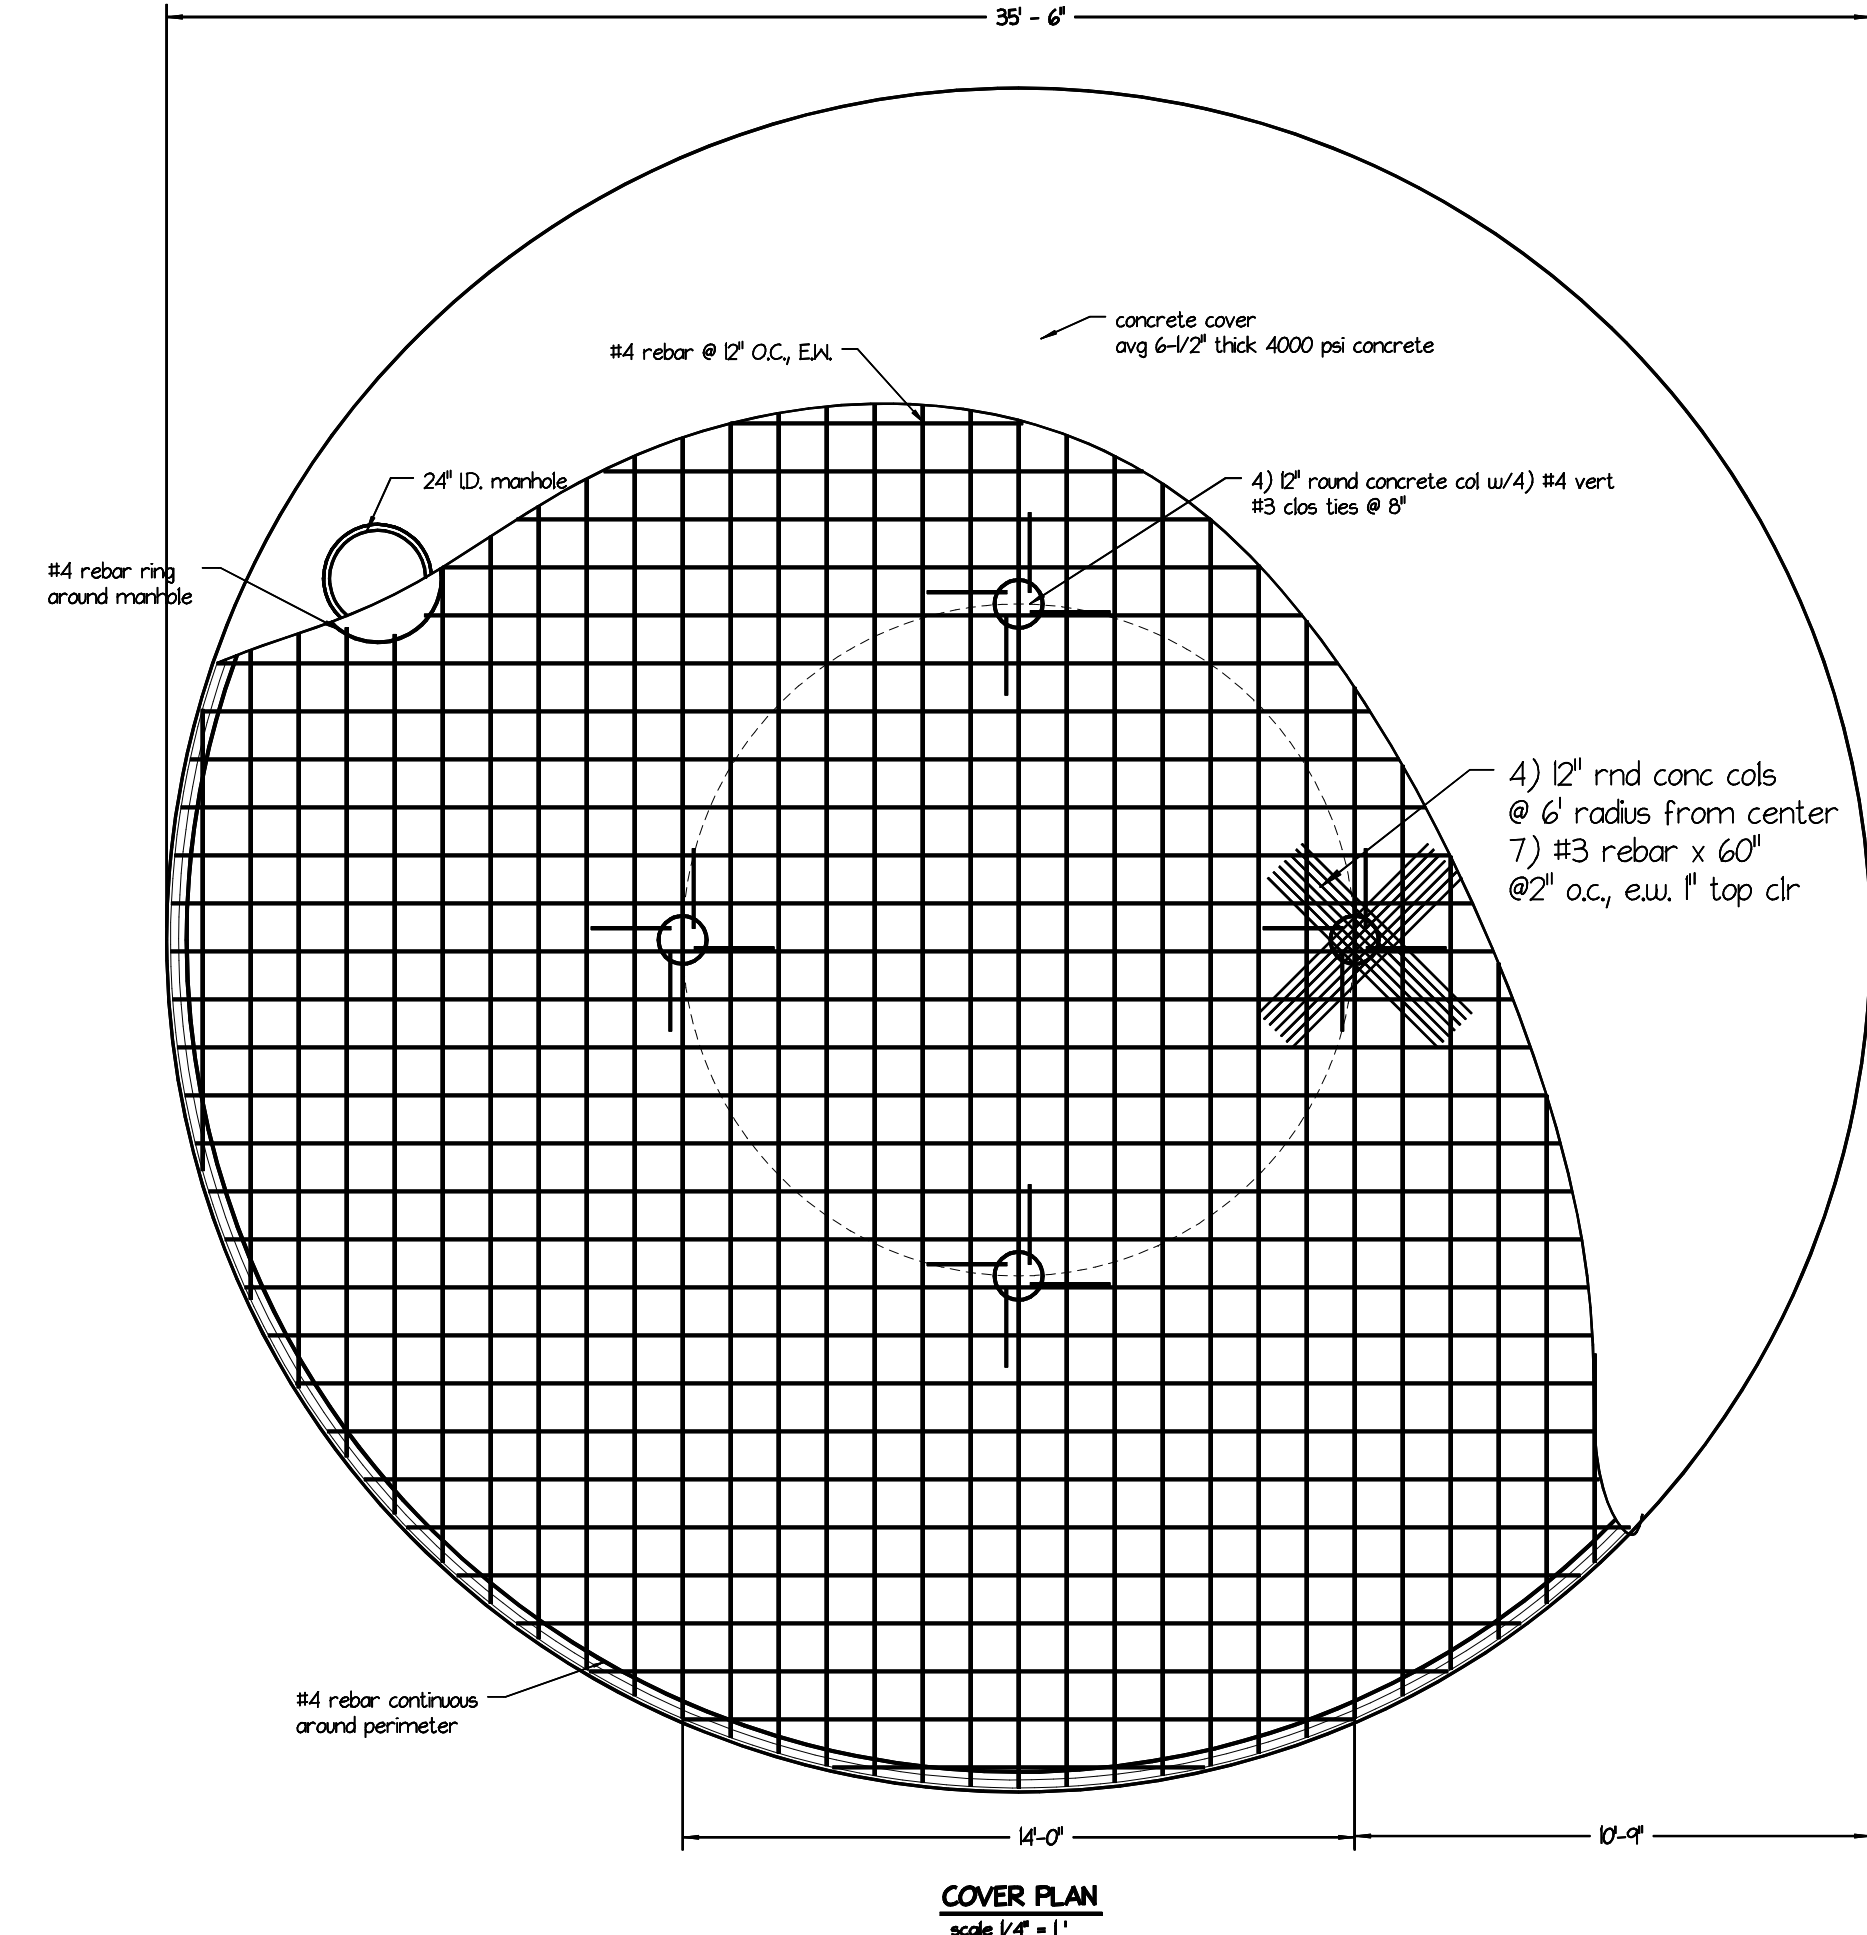

**COVER PLAN**  
scale 1/4" = 1'

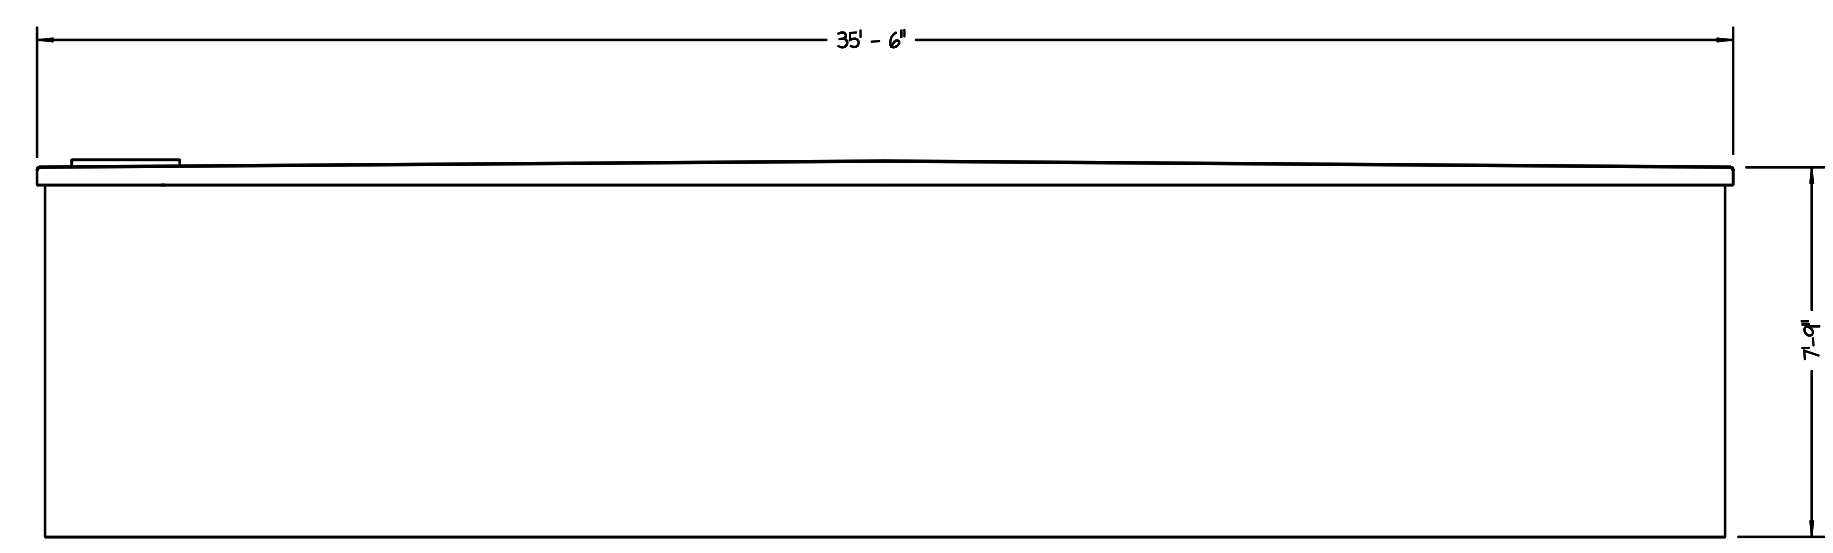

**ELEVATION**  
scale 1/4" = 1'

**50,000 GALLON FERROCEMENT WATER TANK**