


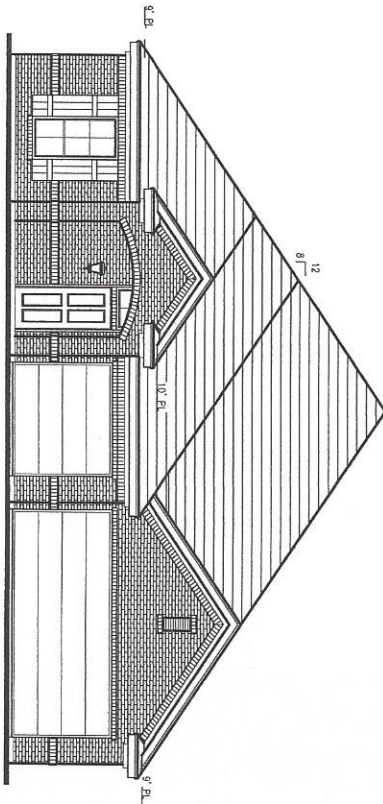

FRONT ELEVATION
1/4"=1'-0"

NOTE: IT IS THE SOLE RESPONSIBILITY
OF THE BUILDER TO VERIFY ALL
DIMENSIONS, SQUARE FOOTAGE, AND
LOADS & REQUIREMENTS.

SF09112306
PG. 1 OF 5

PLAN NO.

Drawn by
Job
Date


DESCRIPTION	
SQUARE FOOTAGE:	
LOWER:	2126
UPPER:	0
TOTAL UP:	2126
PORCH:	95
PATIO:	168
GARAGE:	731
TOTAL A/R:	3020



THE PLAN FACTORY

3711 W. GREEN OAKS BLVD. - SUITE C - ARLINGTON, TX 76016
METRO (817) 654-9012

These Plans are the property
of "THE PLAN FACTORY" and
are not to be reproduced,
traced or reused without the
written permission of "THE
PLAN FACTORY". It shall be
the responsibility of the
builder/owner to verify all
Deed Restrictions, Building
Codes & Dimensions prior to
any construction.

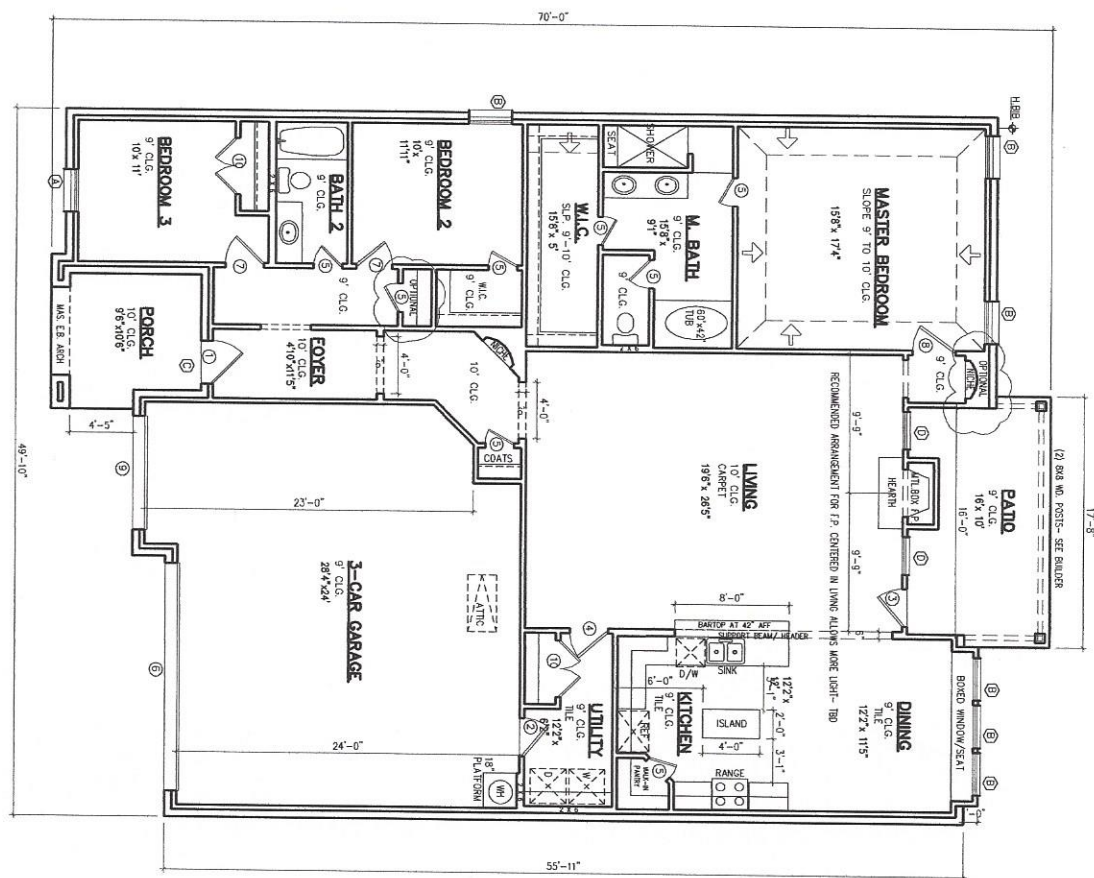

FLOOR PLAN
1/4"=1'-0"

WINDOWS	
A	1500 SH
B	1500 SH
C	1500 FX
D	2800 SH
DOORS	
1	3500 INT
2	3500 INT
3	3500 INT
4	3500 INT
5	3500 INT
6	3500 INT
7	3500 INT
8	3500 INT
9	3500 INT
10	3500 INT

NOTE: IT IS THE SOLE RESPONSIBILITY OF THE BUYER TO VERIFY ALL DIMENSIONS AND REQUIREMENTS OF THIS PLAN AND TO ENSURE THAT ALL DIMENSIONS AND REQUIREMENTS ARE MET.

ASHTON
PG. 2 OF 5

PLAN NO.
Job: 3108
Date: 2/27/17

DESCRIPTION	AREA
SQUARE FOOTAGE	2176
UPPER	0
TOTAL UP	2176
PORCH	95
PATIO	168
GARAGE	731
TOTAL AREA	3120



THE PLAN FACTORY

3711 W. GREEN OAKS BLVD. - SUITE C - ARLINGTON, TX 76016
METRO (817) 654-9012

These Plans are the property of "THE PLAN FACTORY" and are not to be reproduced, traced or reused without the written permission of "THE PLAN FACTORY". It shall be the responsibility of the buyer/owner to verify all deed restrictions, building codes & ordinances prior to any construction.