




PROPOSED FRONT ELEVATION

Extension roof conc tiles to match existing house

All fascia soffits & rainwater goods are to match existing

All new windows / doors Wood grain finished upvc to match existing

All new external walls rendered to match existing walls

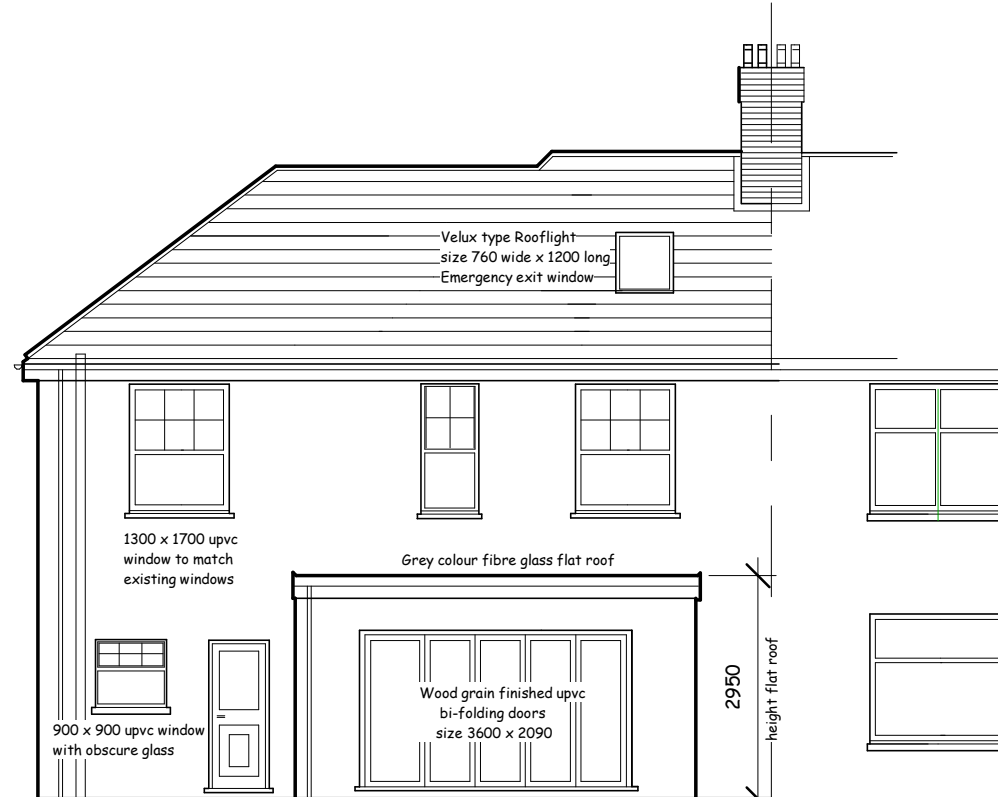

PROPOSED REAR ELEVATION



EXISTING FRONT ELEVATION



EXISTING REAR ELEVATION

Two Storey Side, Single Storey Rear Extensions & Loft Conversion at Plas y Coed, Cae Pont Bren, Pontyates, Llanelli. SA15 5TX

**ELEVATIONS**

Date 21.09.15  
Scale 1:100  
Drawn D6

Dwg No  
**NM 1 Sheet 5 of 7**

REV