



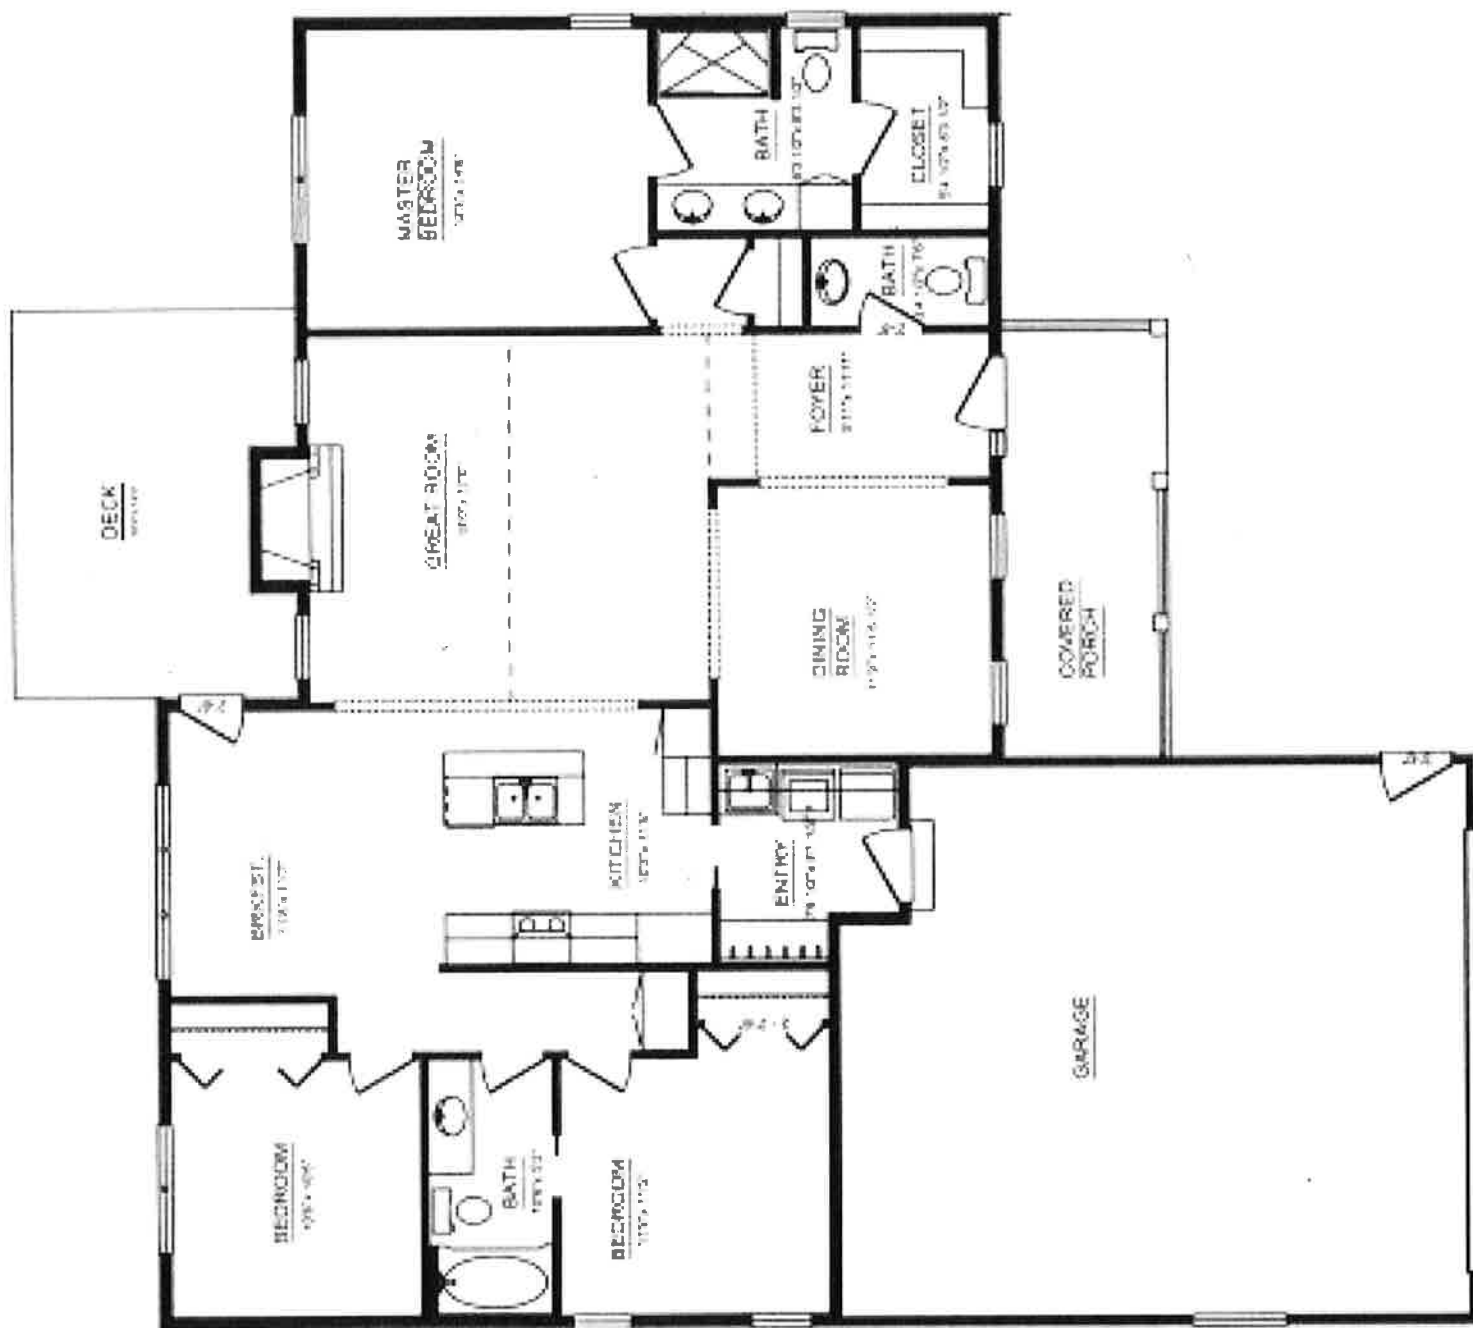

THE ORCHARDS RANCH # 2

FIRST FLOOR PLAN

1647 SQ. FT. @ 1ST FLOOR
829 SQ. FT. @ GARAGE

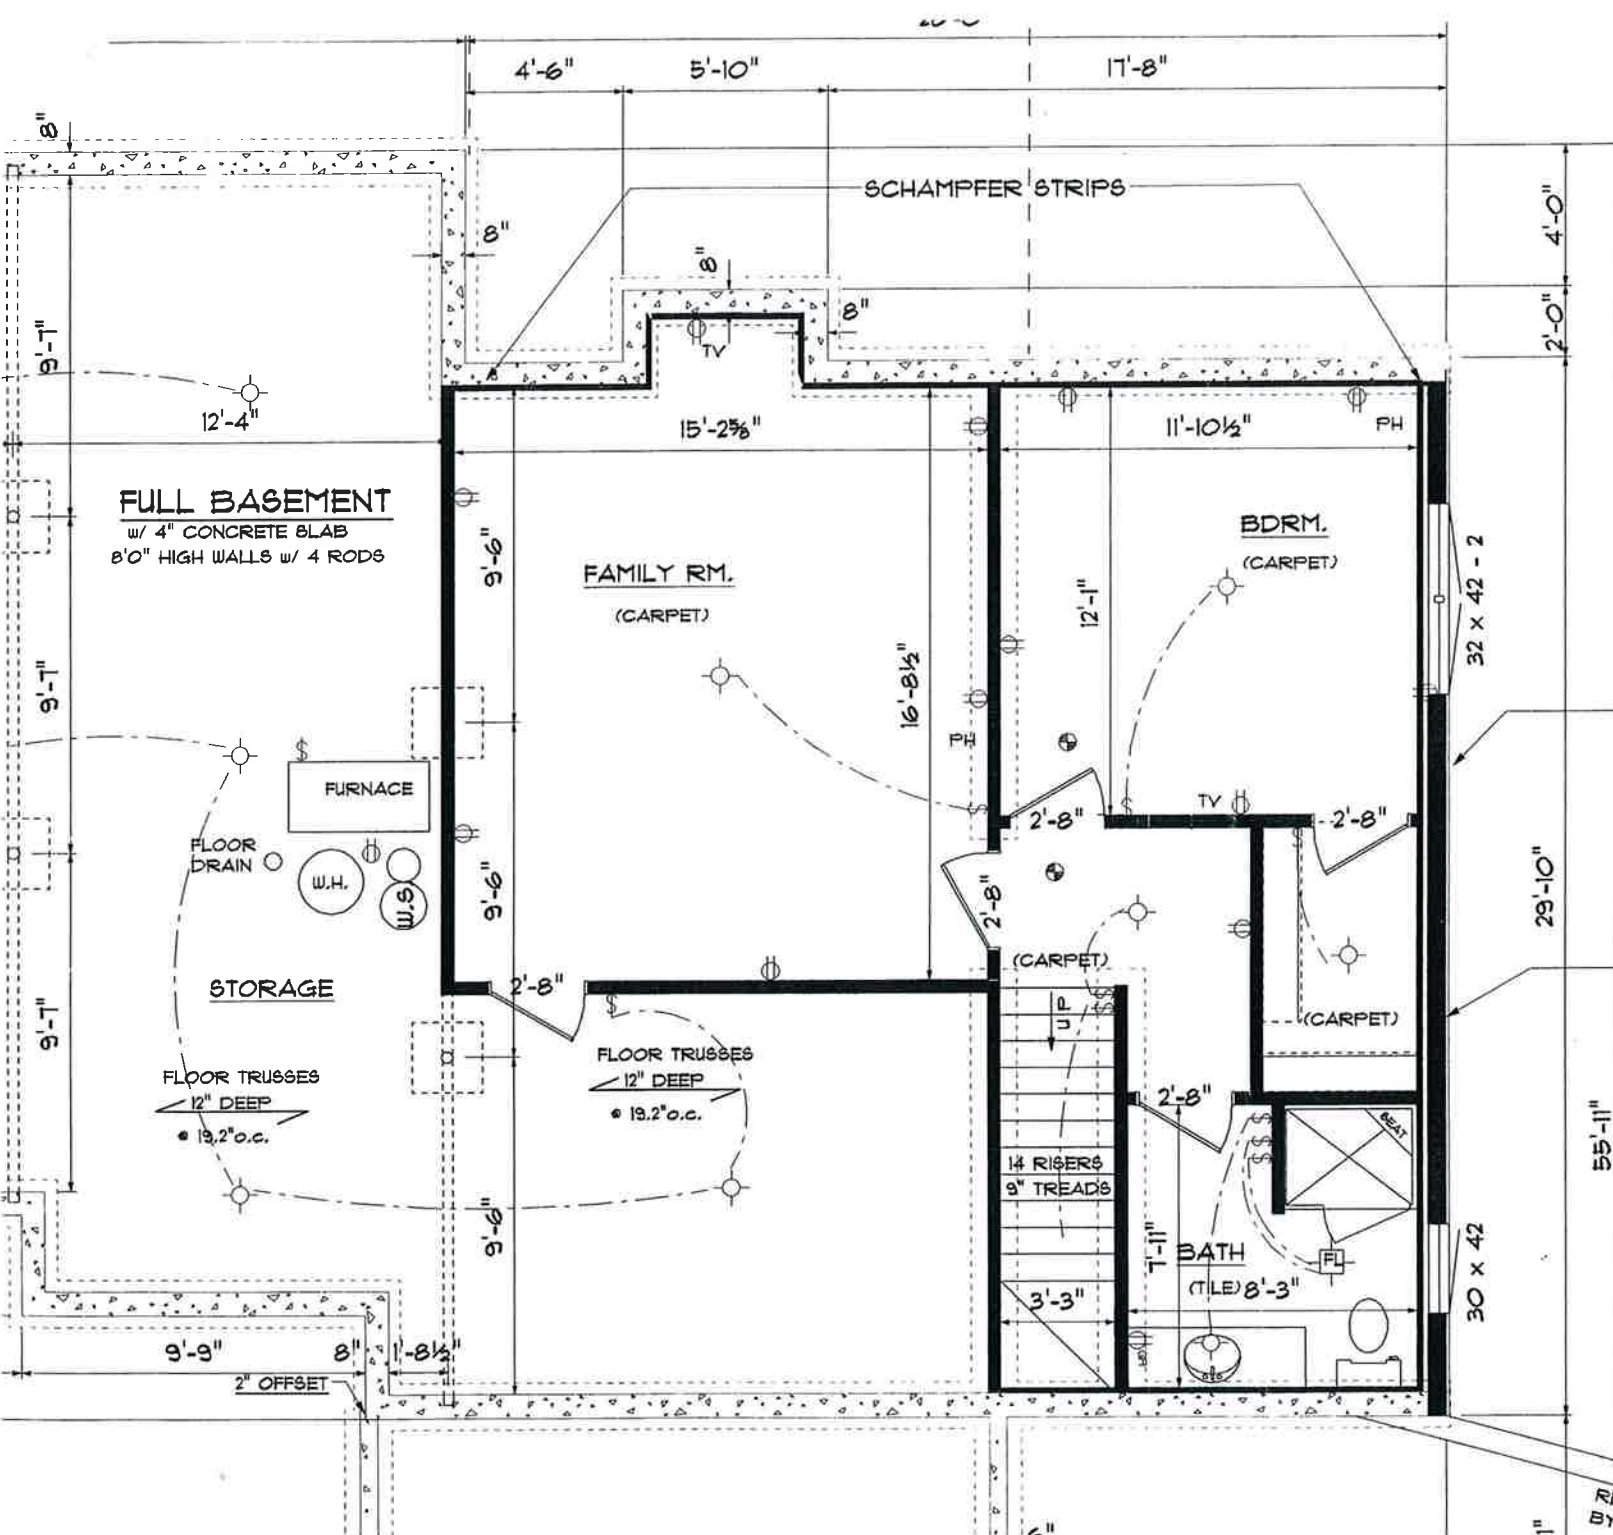

Job Name: ORCHARDS - LOT 204

Job Location: EGG HARBOR

Job Number: 050380

Page: 1 of 1



Description	Bid Price
4 Finish the lower level, 606 sq. ft. with a 2nd zone on the heating system	23,109.00
Grand Total	23,109.00

NOTE: DIMENSIONS SHOWN ARE FOR POURED FDN. WALLS. FRAMED WALLS WILL BE HELD OUT 1" W/ STYROGUARD (TYP)

3'-6" HIGH POURED WALLS W/ 2 RODS. 4'-1 1/2" HIGH FRAMED WALLS ABOVE (TYP)

OPTION BASEMENT FINISH FOUNDATION PLAN

606 SQ.FT. FOUNDATION

NAME: ORCHARDS LOT #204
LOCATION: EGG HARBOR
DATE: 4-9-01 REV: 5-8-01
DRAWN BY: GREGG PIESCHEK
PLAN NO:
SCALE: 1/4" = 1'0"
PAGE 2 OF 4



RETAINING WALL BY OWNER