



FRONT ELEVATION

14x10

Scale 1/8" = 1'-0"



RIGHT SIDE ELEVATION

14x10



REAR ELEVATION

14x10



LEFT SIDE ELEVATION

16x10


9946 of

**SHANE**  
STRUCTURES

THE CITY RESERVE  
1 of 8

FRONT ELEVATION 14x10

Scale 1/8" = 1'-0"

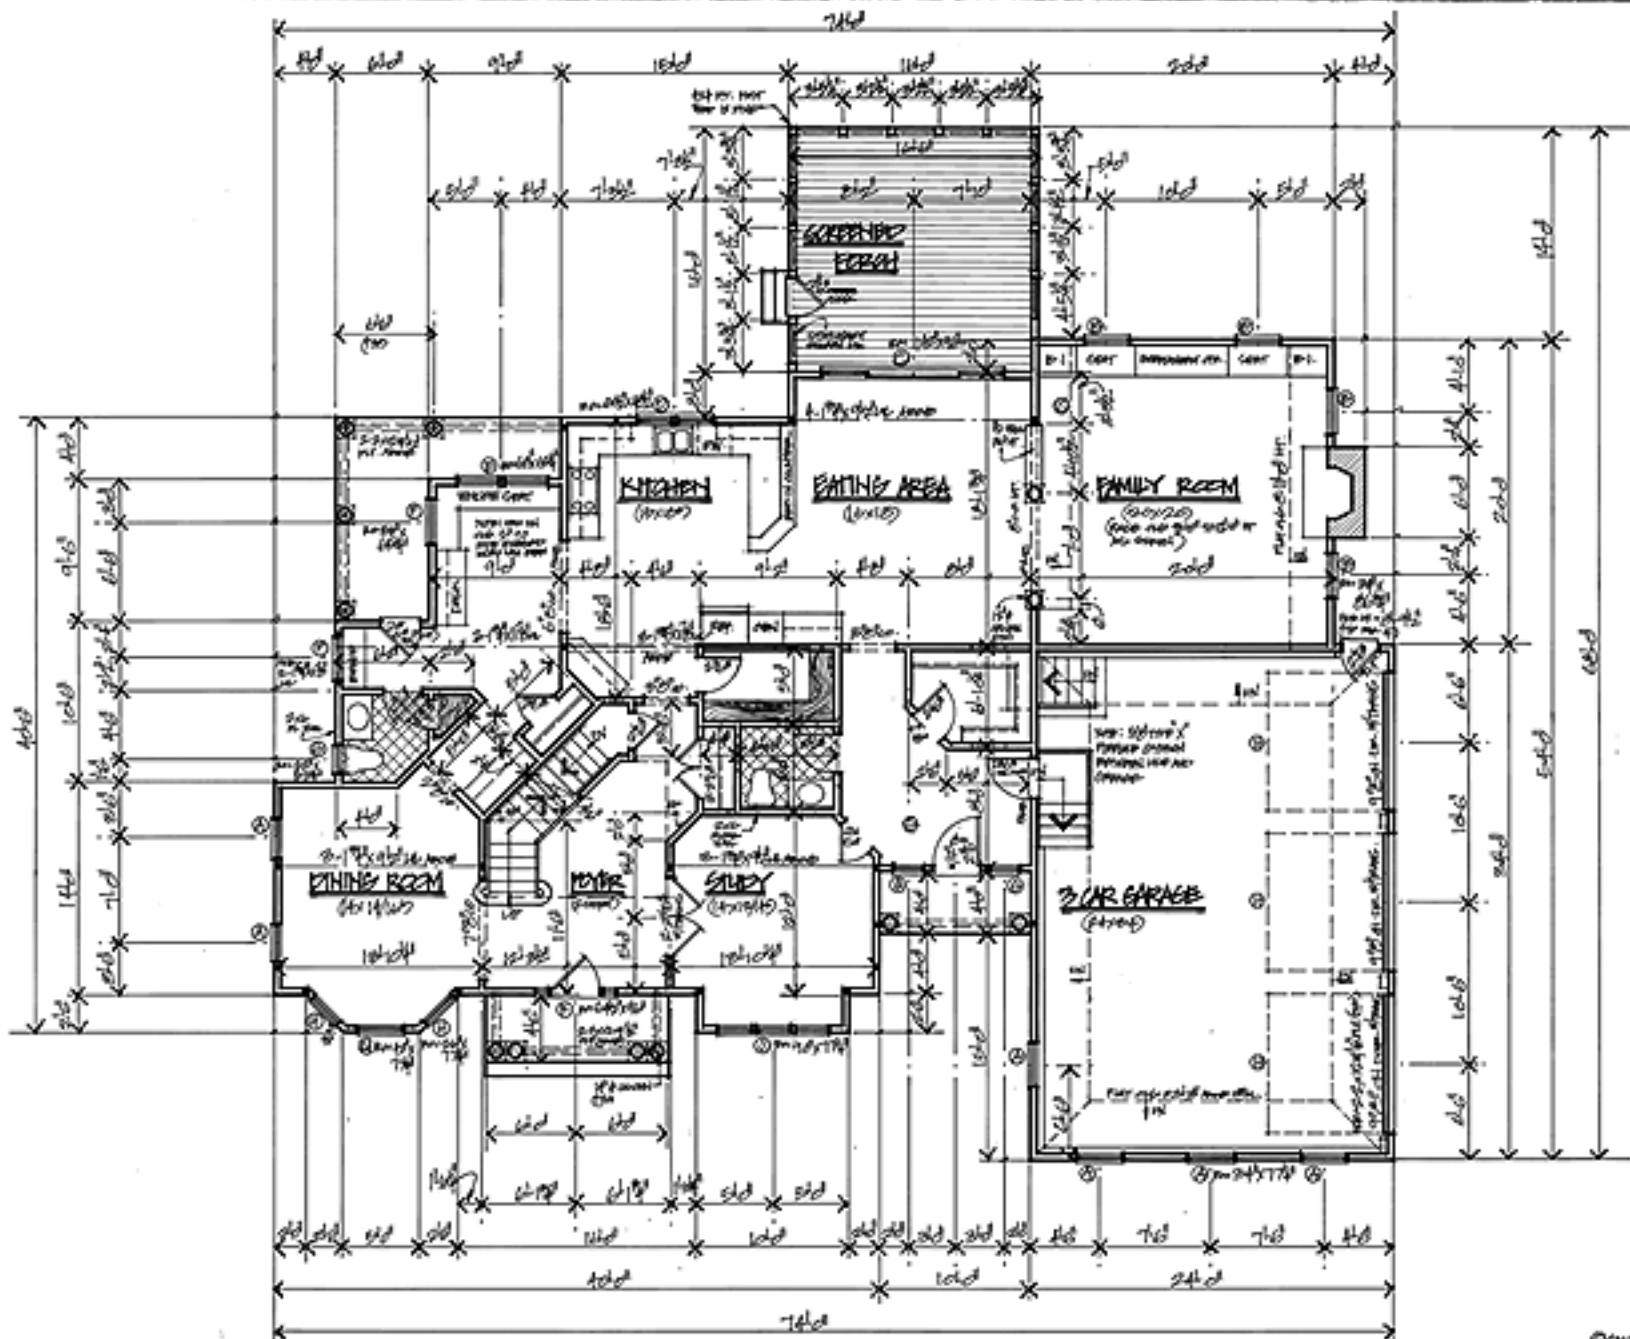

**FIRST FLOOR PLAN** 4/10


209214

**SHANE STRUCTURES**

THE OTEY RESIDENCE  
209B

FIRST FLOOR PLAN 4/10

① MARK CENTER  
② END CENTER

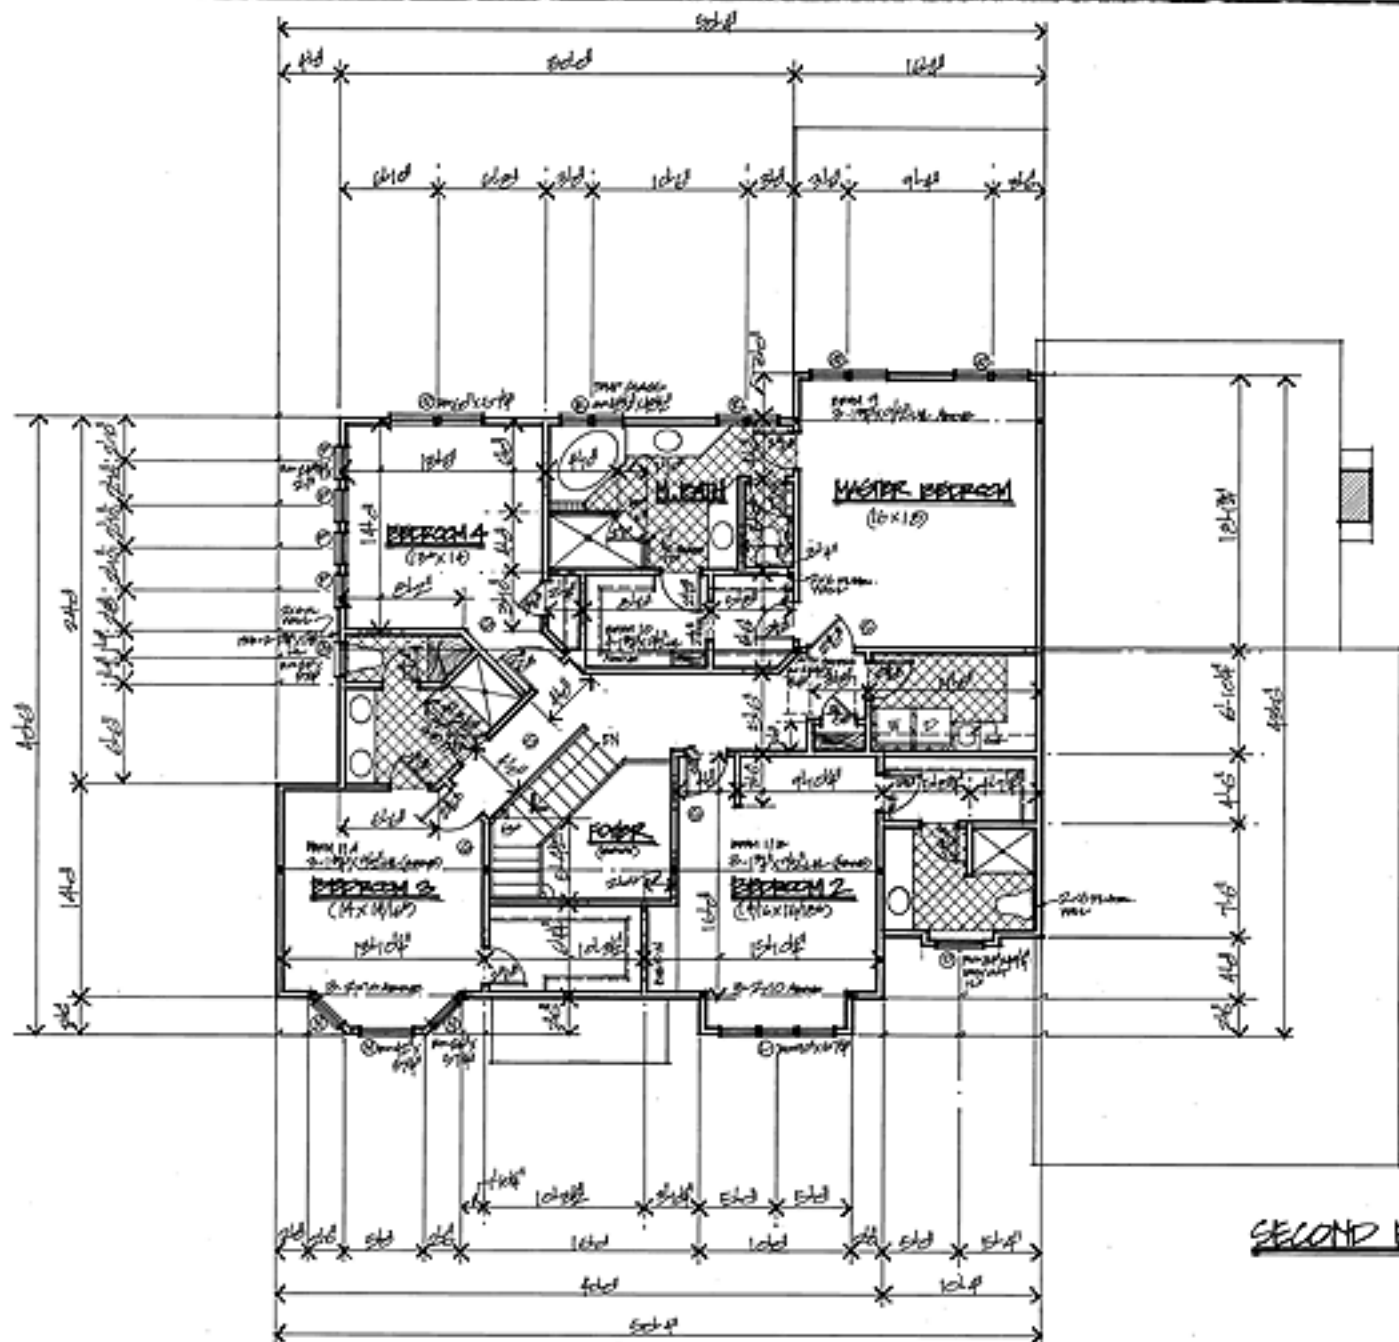

WALL 1/2" 4x10x10 2-10x10x10  
 2x10 Joist to 2x10 2x10x10x10  
 Lx 100 Lx 211x100

WALL 1/2" 4x10x10 4-10x10x10 (WALLS FOR HALL  
 2x10 Joist to 2x10 2x10x10x10  
 Lx 100 Lx 100x100

WALL 1/2" 4x10x10 2-10x10x10  
 2x10 Joist to 2x10 2-10x10x10  
 Lx 100 Lx 100x100

WALL 1/2" 4x10x10  
 2x10 Joist to 2x10 2x10x10x10  
 Lx 100 Lx 100x100

WALLS CONTROL

NO.	TYPE	THICK	SPAN	SPAN	SPAN	SPAN	SPAN	SPAN	SPAN
A	WALL	4x10	10x10	10x10	10x10	10x10	10x10	10x10	10x10
B	WALL	4x10	10x10	10x10	10x10	10x10	10x10	10x10	10x10
GROUND FLOOR PLAN 1/10

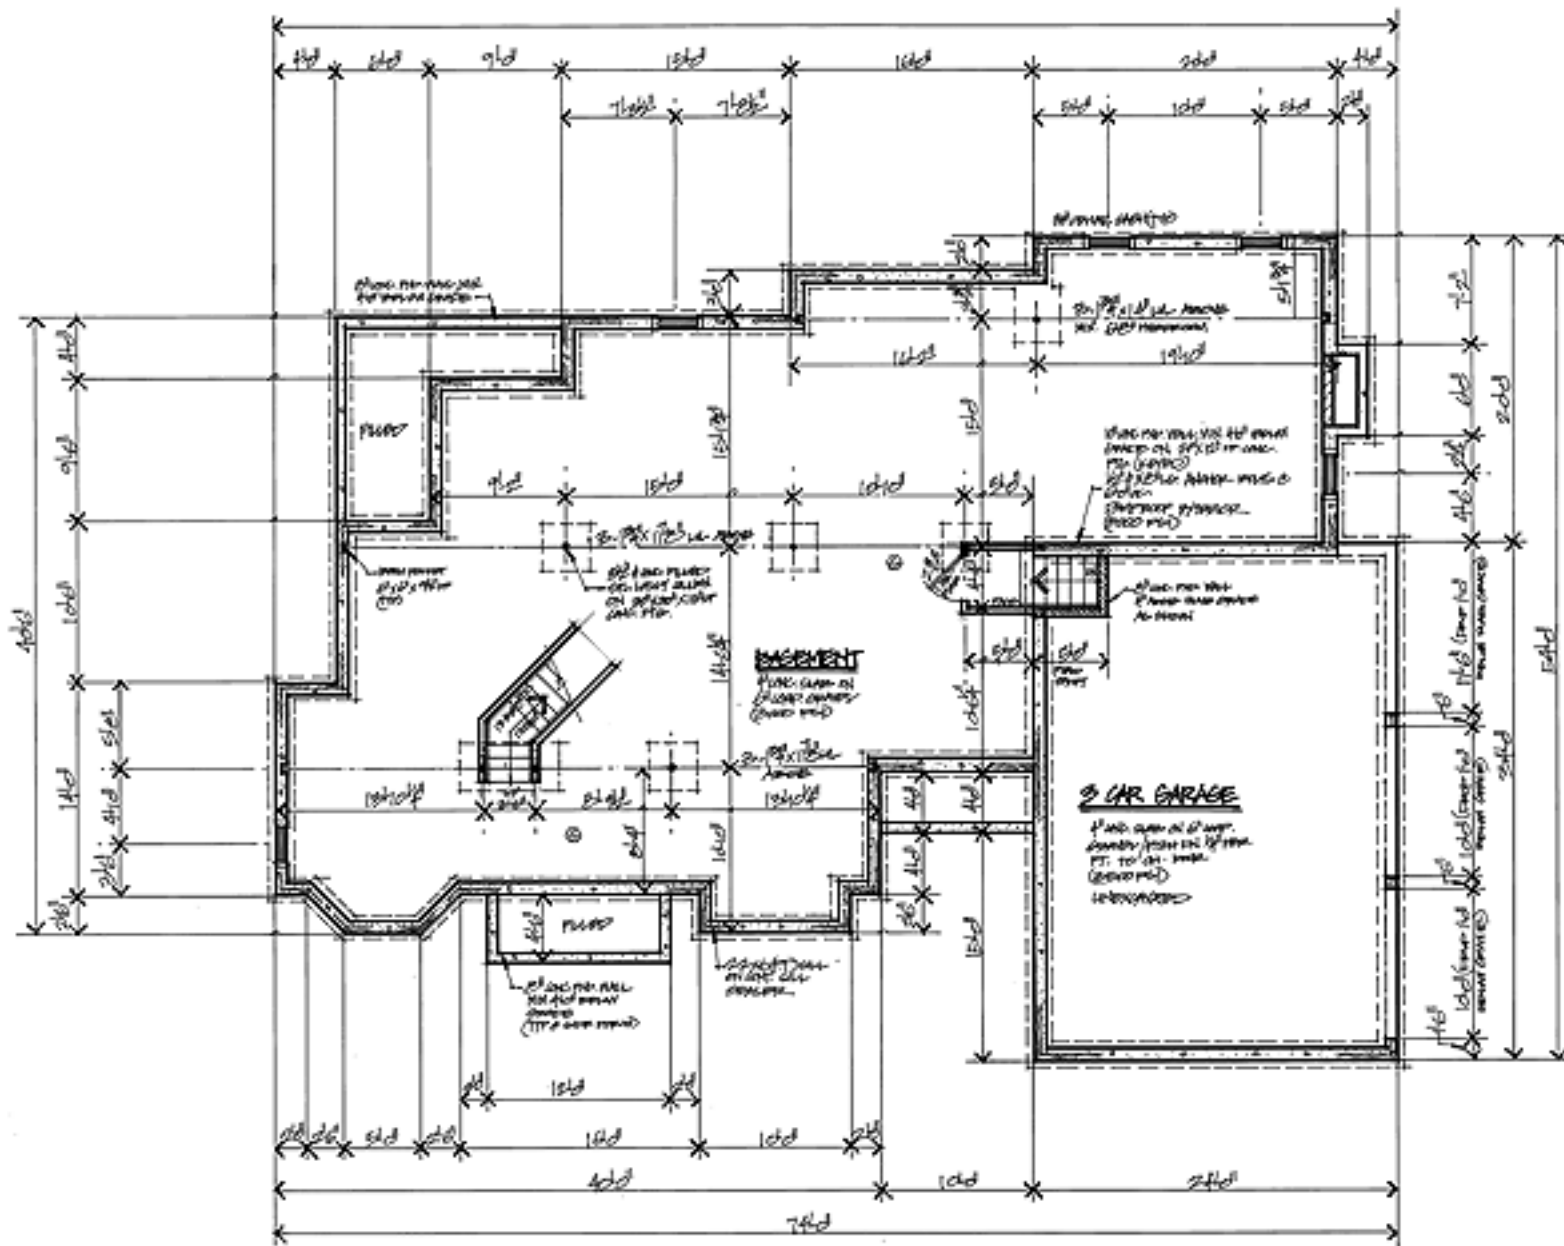

FOUNDATION PLAN 1/2" = 1'-0"

© SHANE STRUCTURES

**SHANE  
STRUCTURES**  
10110 1/2" Highway, Houston, TX 77036 Phone: 281-882-7228  
**THE OLEY RESIDENCE**  
 4 of 8  
 FOUNDATION PLAN 1/2" = 1'-0"  
DATE: 1/20/2010

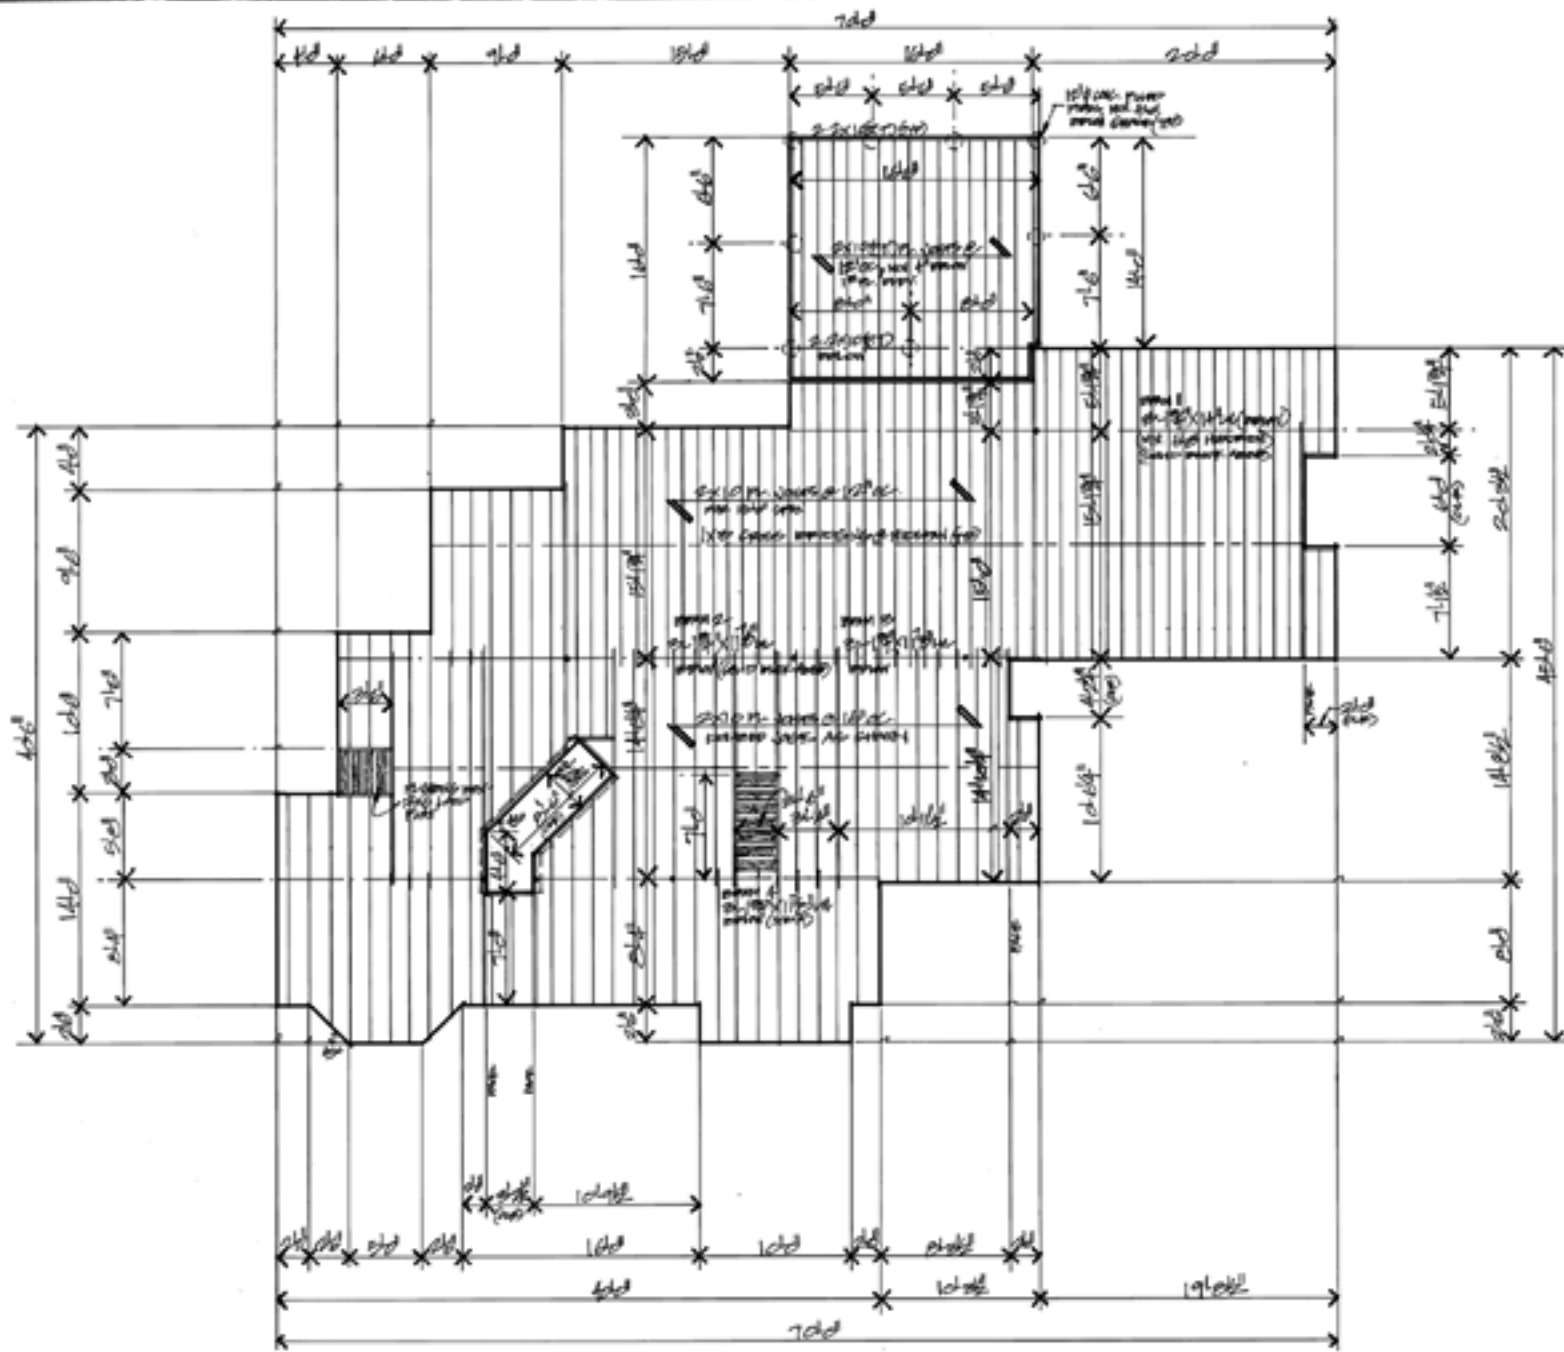

- WALL** 12x12 @ 16" o.c. 12'-0" x 12'-0" 12'-0" x 12'-0"
- WALL** 12x12 @ 16" o.c. 12'-0" x 12'-0" 12'-0" x 12'-0"
**FRAMING SCHEDULE**

DESCRIPTION	QUANTITY	SIZE	UNIT
2x12 JOIST	1000	12x12	LF
2x12 GIRDER	1100	12x12	LF
2x12 STUD	1200	12x12	LF
2x12 RAFTER	1300	12x12	LF
2x12 BRACE	1400	12x12	LF
2x12 SILL	1500	12x12	LF
2x12 PLATE	1600	12x12	LF
2x12 SCAPING	1700	12x12	LF
2x12 SLOTTED	1800	12x12	LF

**FIRST FLOOR FRAMING PLAN 12/12**


**SHANE STRUCTURES**

12345 E. Highway 101, Suite 100, Phoenix, AZ 85024

**THE CITY RESIDENCE**  
5-018

FIRST FLOOR FRAMING PLAN 12/12


DATE: 12/12/2012 PROJECT: SHANE

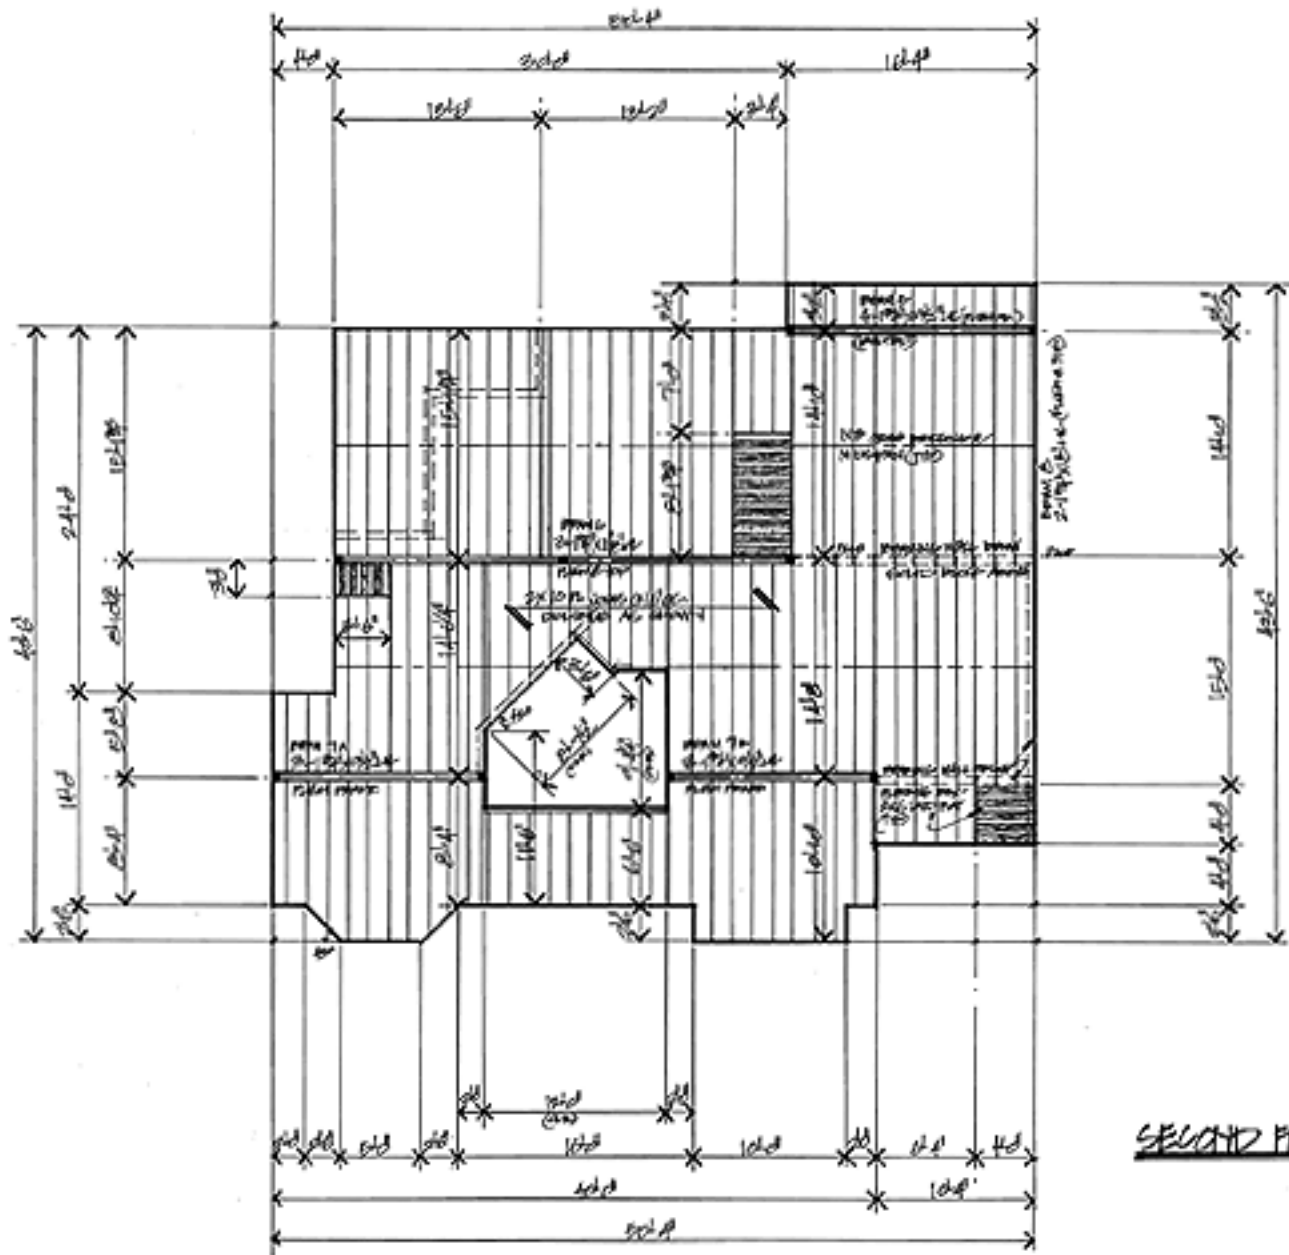

JOIST 2' x 10'	4'-0" x 6'-0"	3.00' x 6.00' (48' x 72')
2' x 10' JOIST	2'-0" x 10'-0"	2'-0" x 10'-0"
	14'-0"	14'-0" x 7'-0"
JOIST 2' x 10'	0'-0" x 11'-0"	0'-0" x 11'-0"
2' x 10' JOIST	2'-0" x 10'-0"	2'-0" x 10'-0"
	14'-0"	14'-0" x 7'-0"
JOIST 2' x 10'	0'-0" x 11'-0"	0'-0" x 11'-0"
2' x 10' JOIST	2'-0" x 10'-0"	2'-0" x 10'-0"
	14'-0"	14'-0" x 7'-0"

**SECOND FLOOR FRAMING PLAN 15/17**

**SHANE**  
**STRUCTURES**  
7774 W. Highway 60, Suite 100, Peoria, IL 61614  
**THE CITY RESIDENCE**  
**GFB**  
SECOND FLOOR FRAMING PLAN 15/17

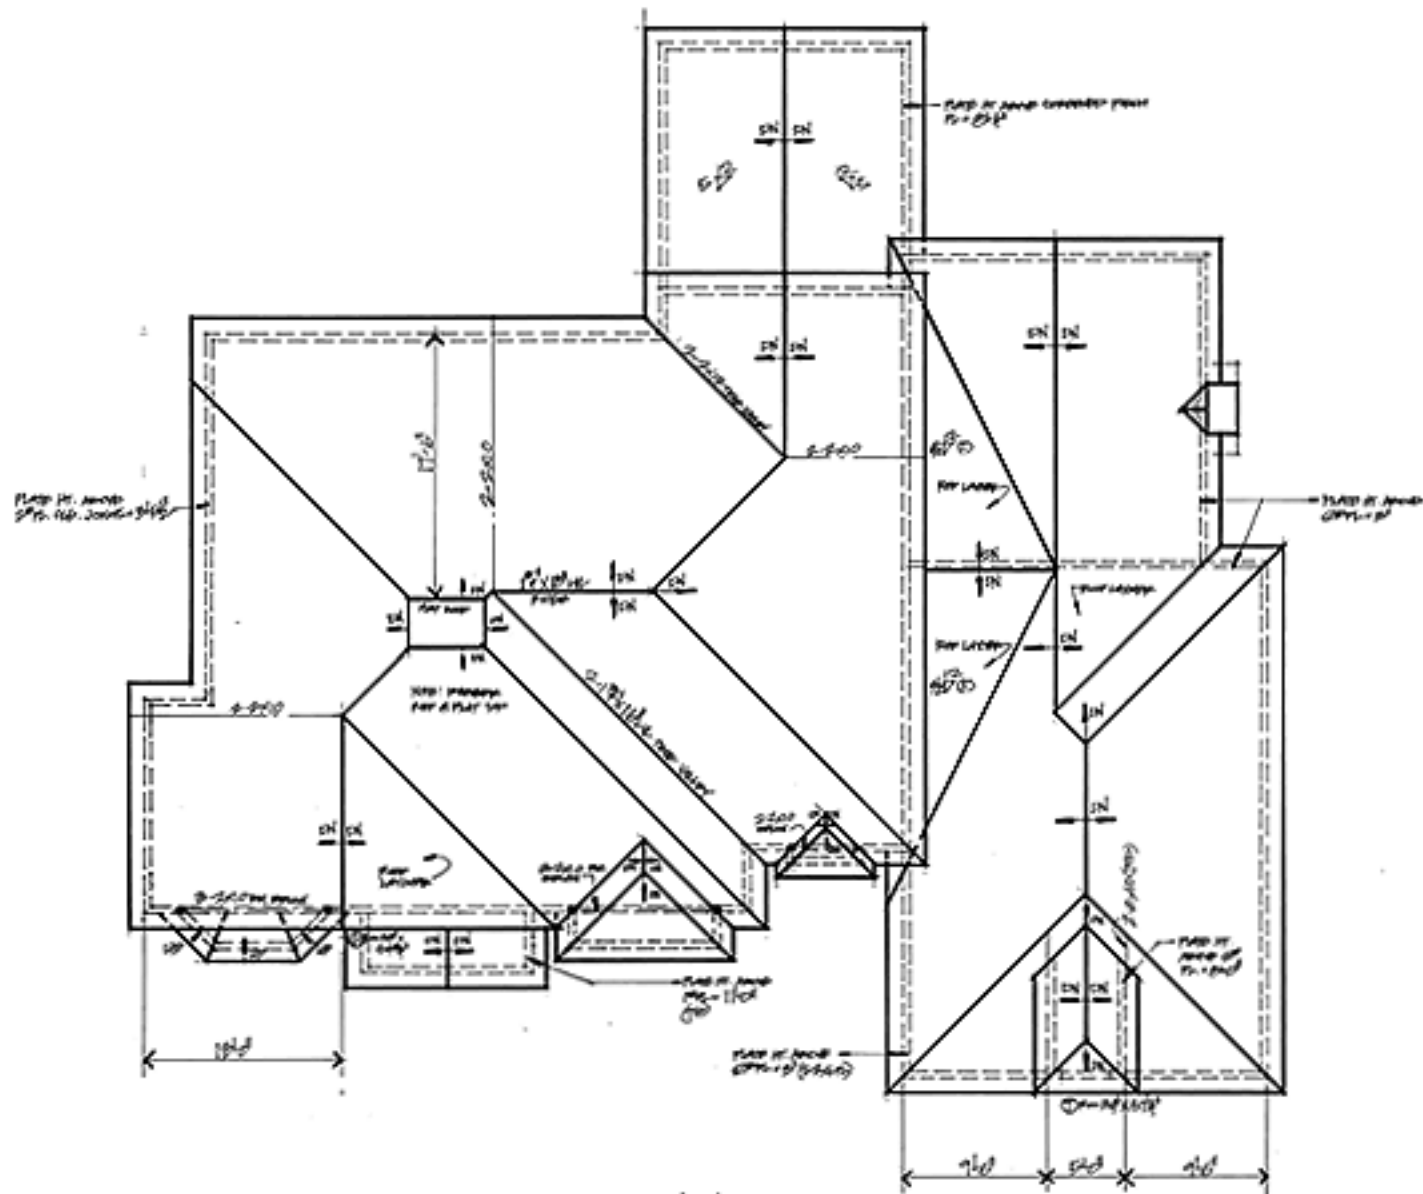

- 1. ALL MEMBERS SHALL BE 2x6
- 2. ALL JOISTS SHALL BE 2x8
- 3. ALL RAFTERS SHALL BE 2x8
- 4. ALL TRUSSES SHALL BE 2x8
- 5. ALL BRACES SHALL BE 2x4
- 6. ALL CONNECTIONS SHALL BE AS SHOWN


ROOF PLAN 1/24/10

**SHANE STRUCTURES**  
PROVIDING QUALITY SERVICE SINCE 1988


**THE OXY RESIDENCE**  
 706B

ROOF PLAN  
 1/24/10


DATE: 1/24/10

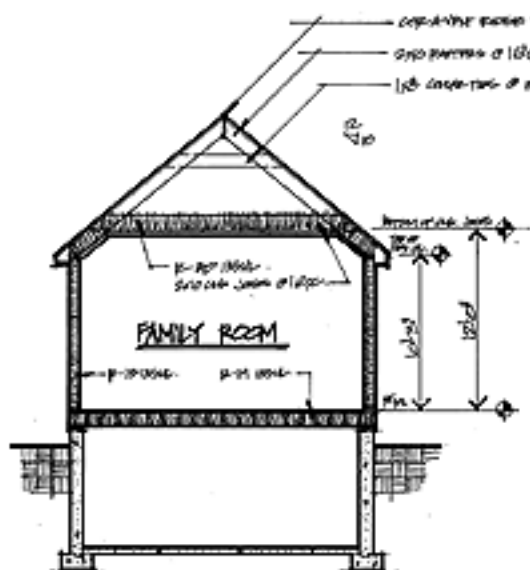

SECTION THRU FAMILY ROOM 1/4" = 1'-0"

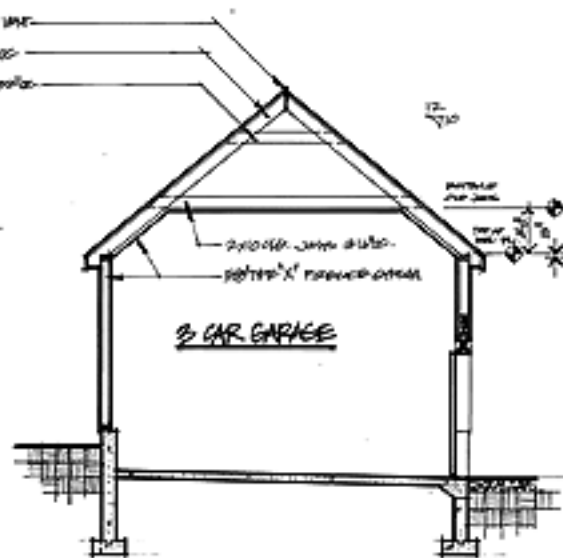

SECTION THRU GARAGE 1/4" = 1'-0"

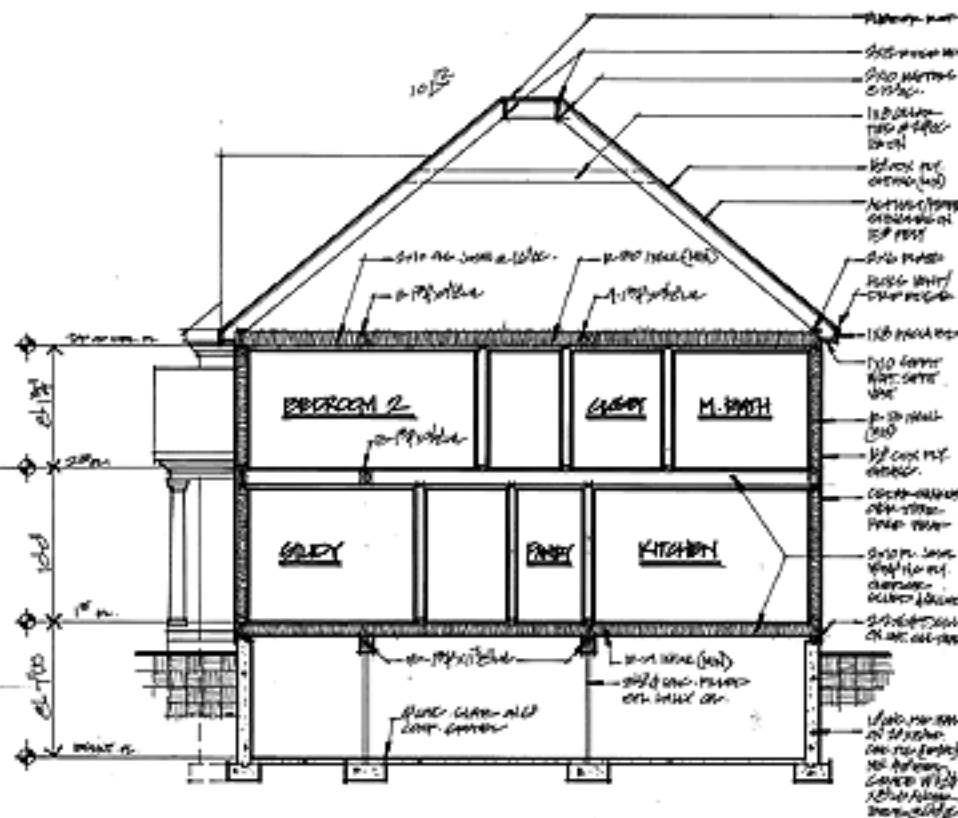

SECTION THRU STUDY/KITCHEN 1/4" = 1'-0"

**SHANE STRUCTURES**  
 1000 W. Highway 100, Suite 100, Phoenix, AZ 85007  
 THE CHRY RESIDENCE  
 8-08  
 GEORGE  
 1/4" = 1'-0"