




FRONT ELEVATION



SIIDE ELEVATION

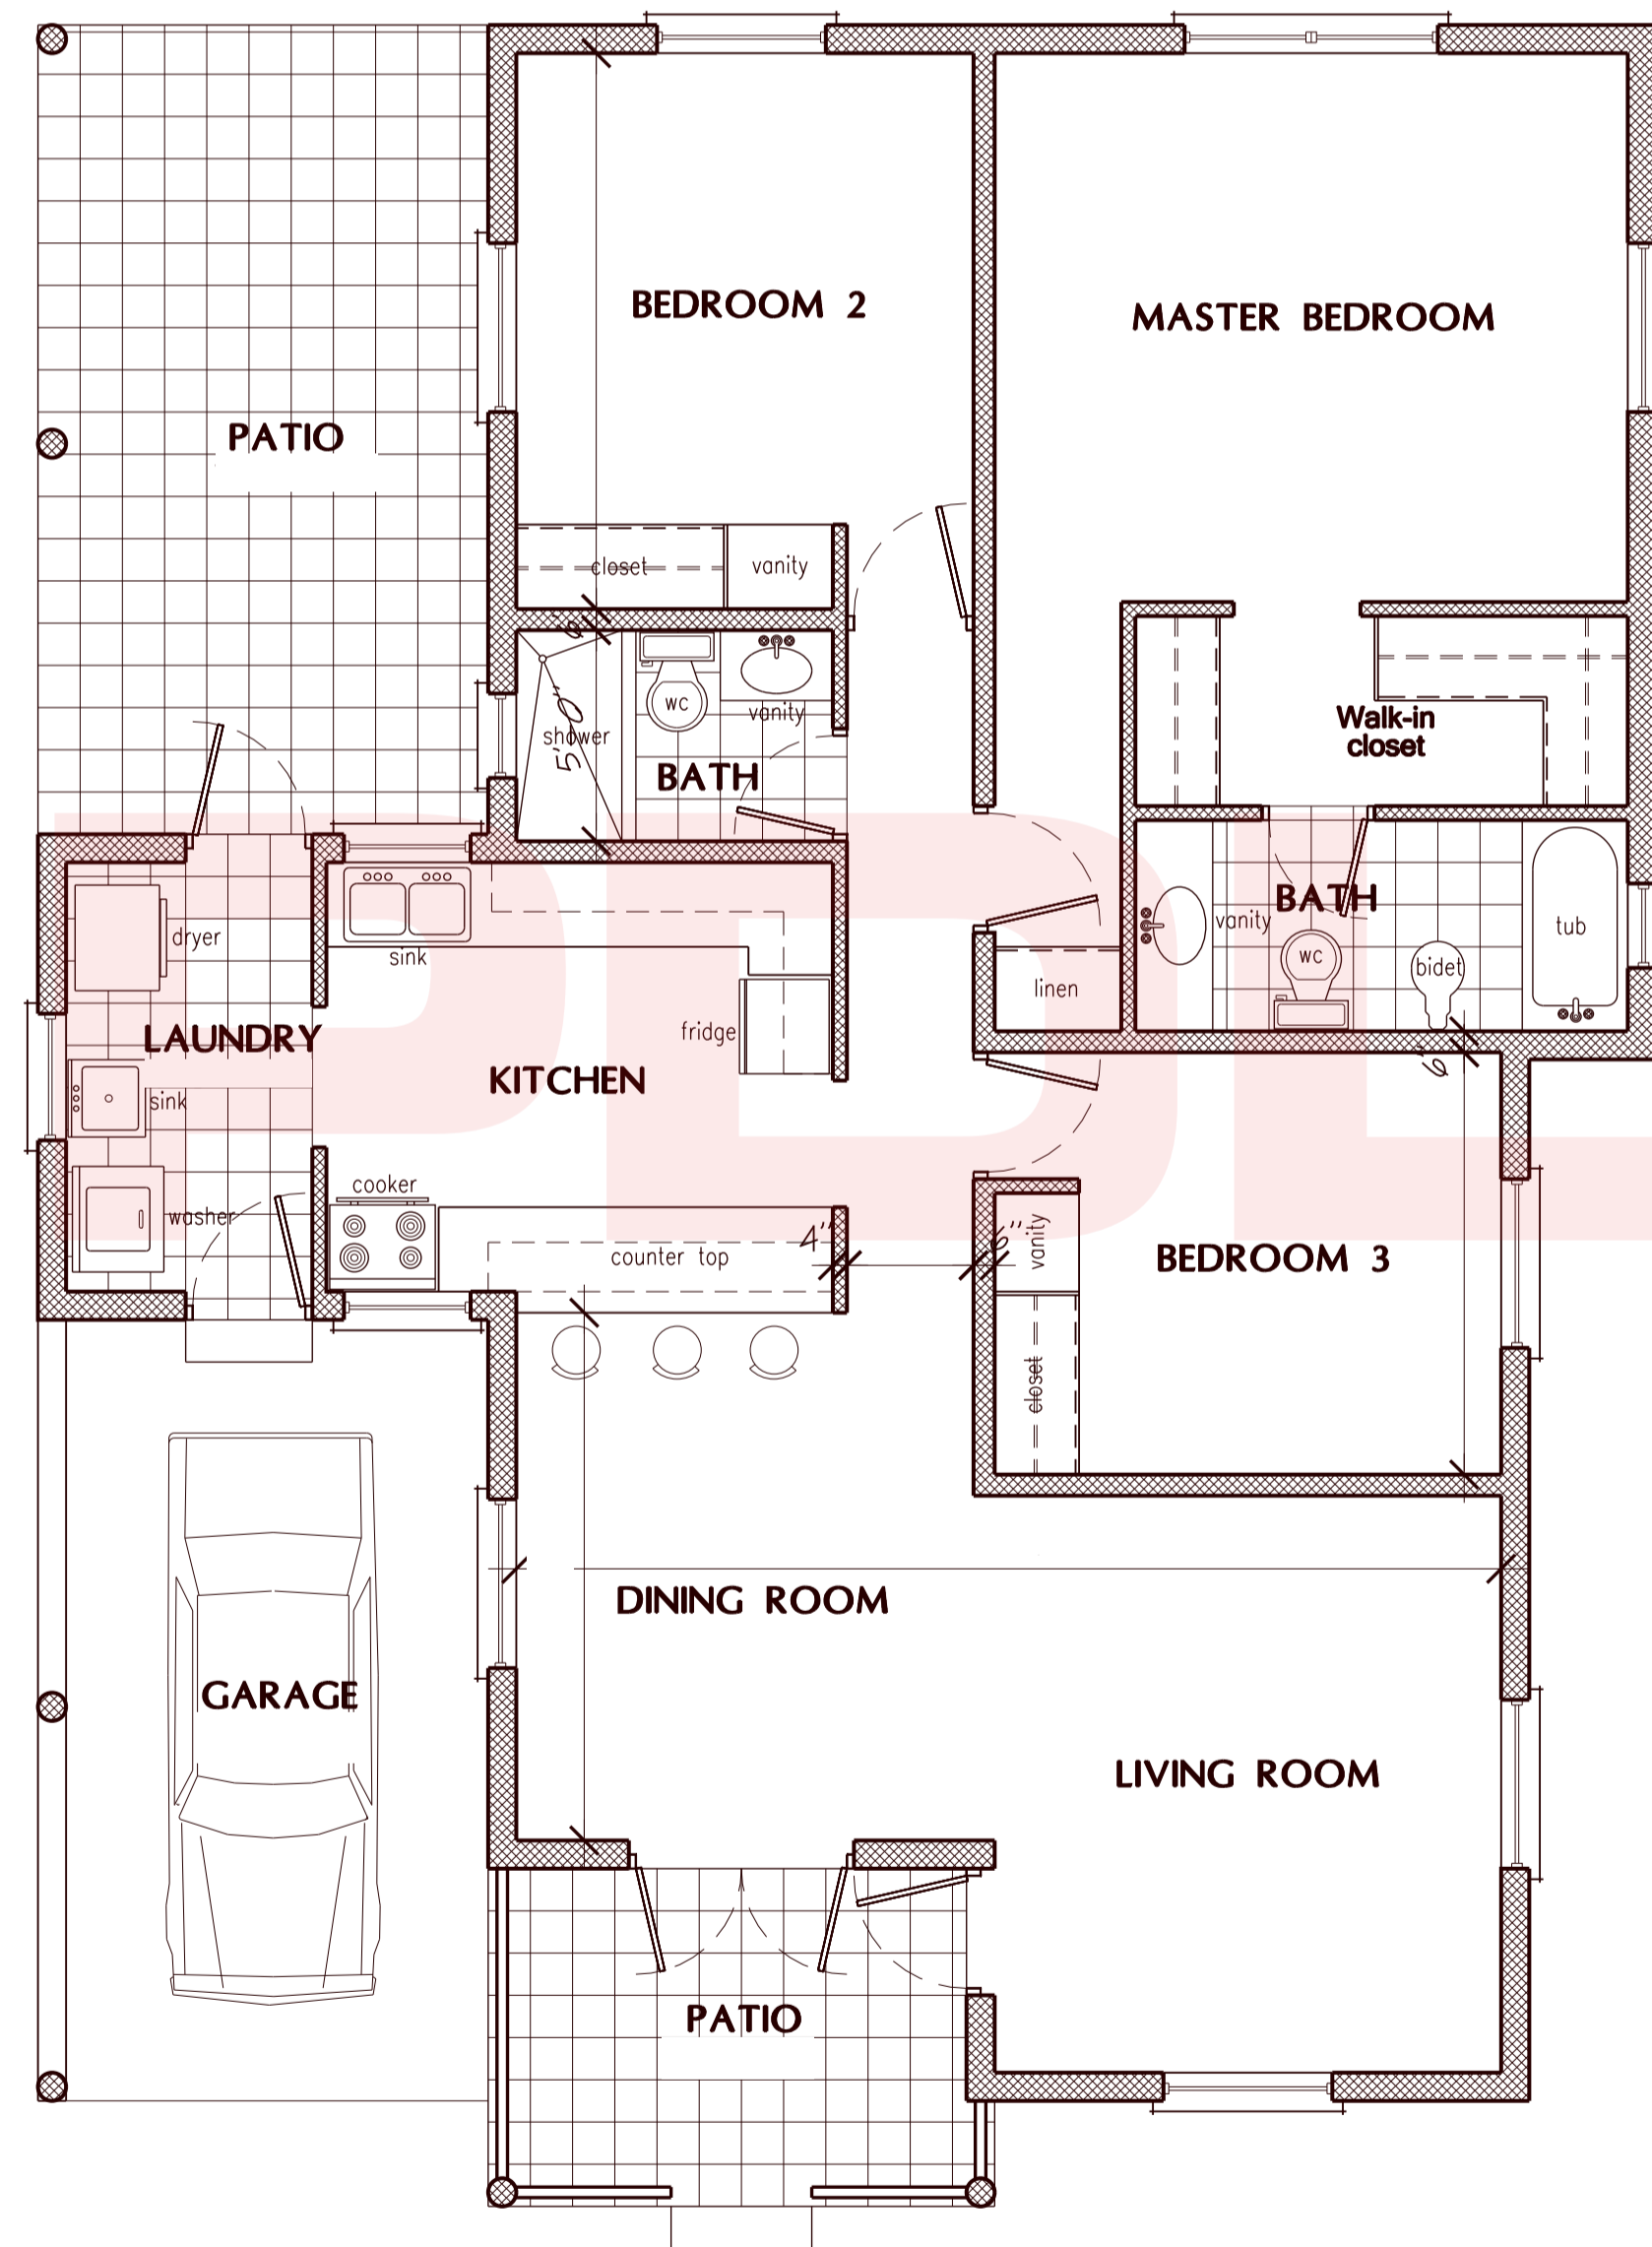

FLOOR PLAN

Scale : 1/8" = 1'-0"
(FLOOR AREA = 1841 sq. ft.)



SIDE ELEVATION

Cascada
1841 sqft.

PDL
CONSTRUCTION SERVICES INC.