


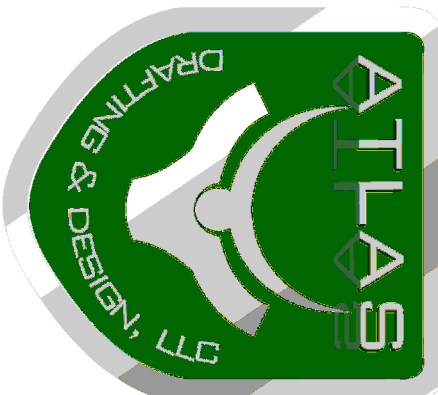

5755 BOEING DRIVE
LOVELAND, CO 80538
P: 970.237.2396
F: 970.203.9212

REVISIONS	NO.

PROJECT:PROJECT NAME
LOCATION:CITY, STATE
GENERAL CONTRACTOR:COMPANY NAME
ARCHITECT:COMPANY NAME


YOUR LOGO

ADDRESS
CITY, STATE, ZIP
PHONE
FAX



DATE:	DATE
SCALE:	NTS
DRAWN BY:	JAE

BP2 - OVERALL
FLOOR PLAN

SHEET
A101

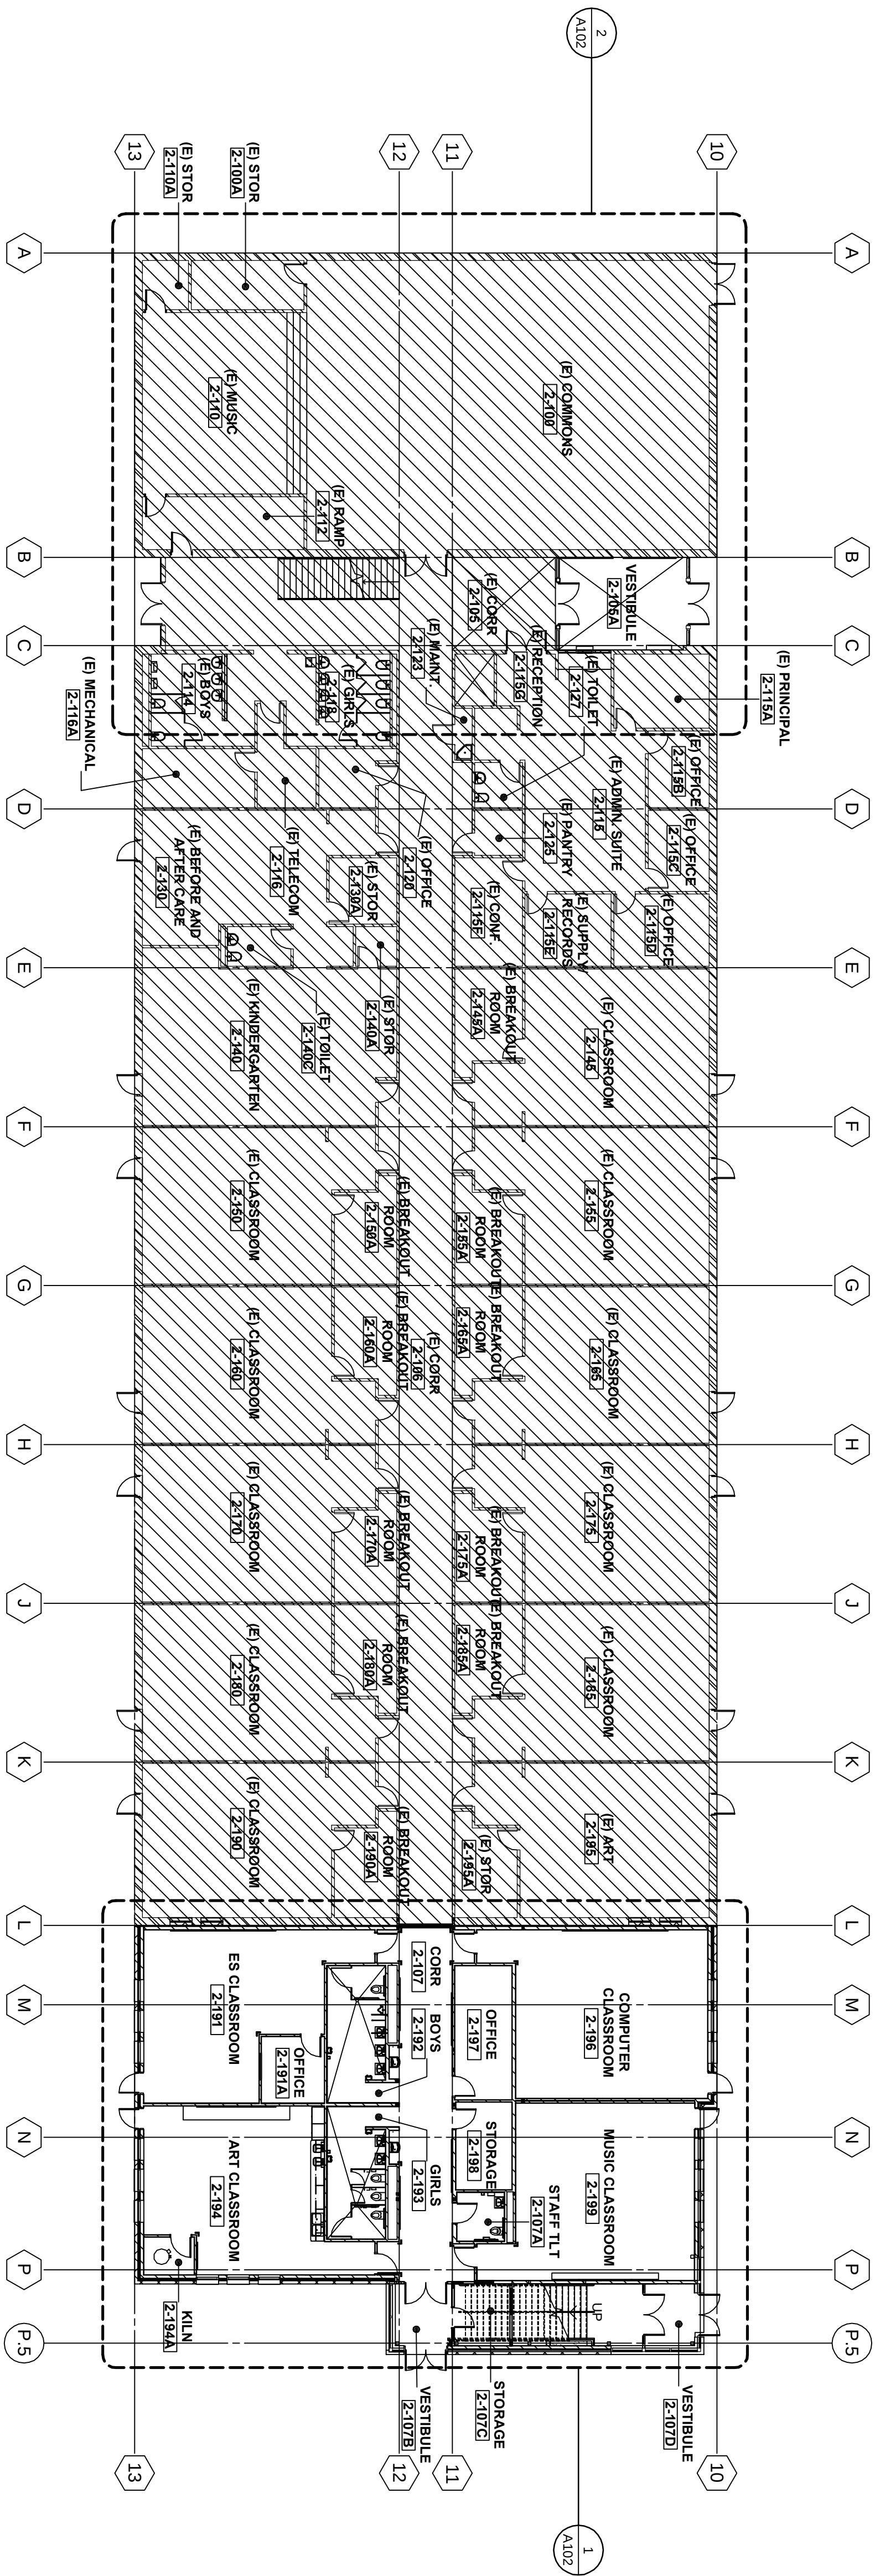

1 OVERALL FIRST FLOOR PLAN - ELEMENTARY/MIDDLE SCHOOL
WINDOW REFERENCE USE ONLY, DO NOT SCALE

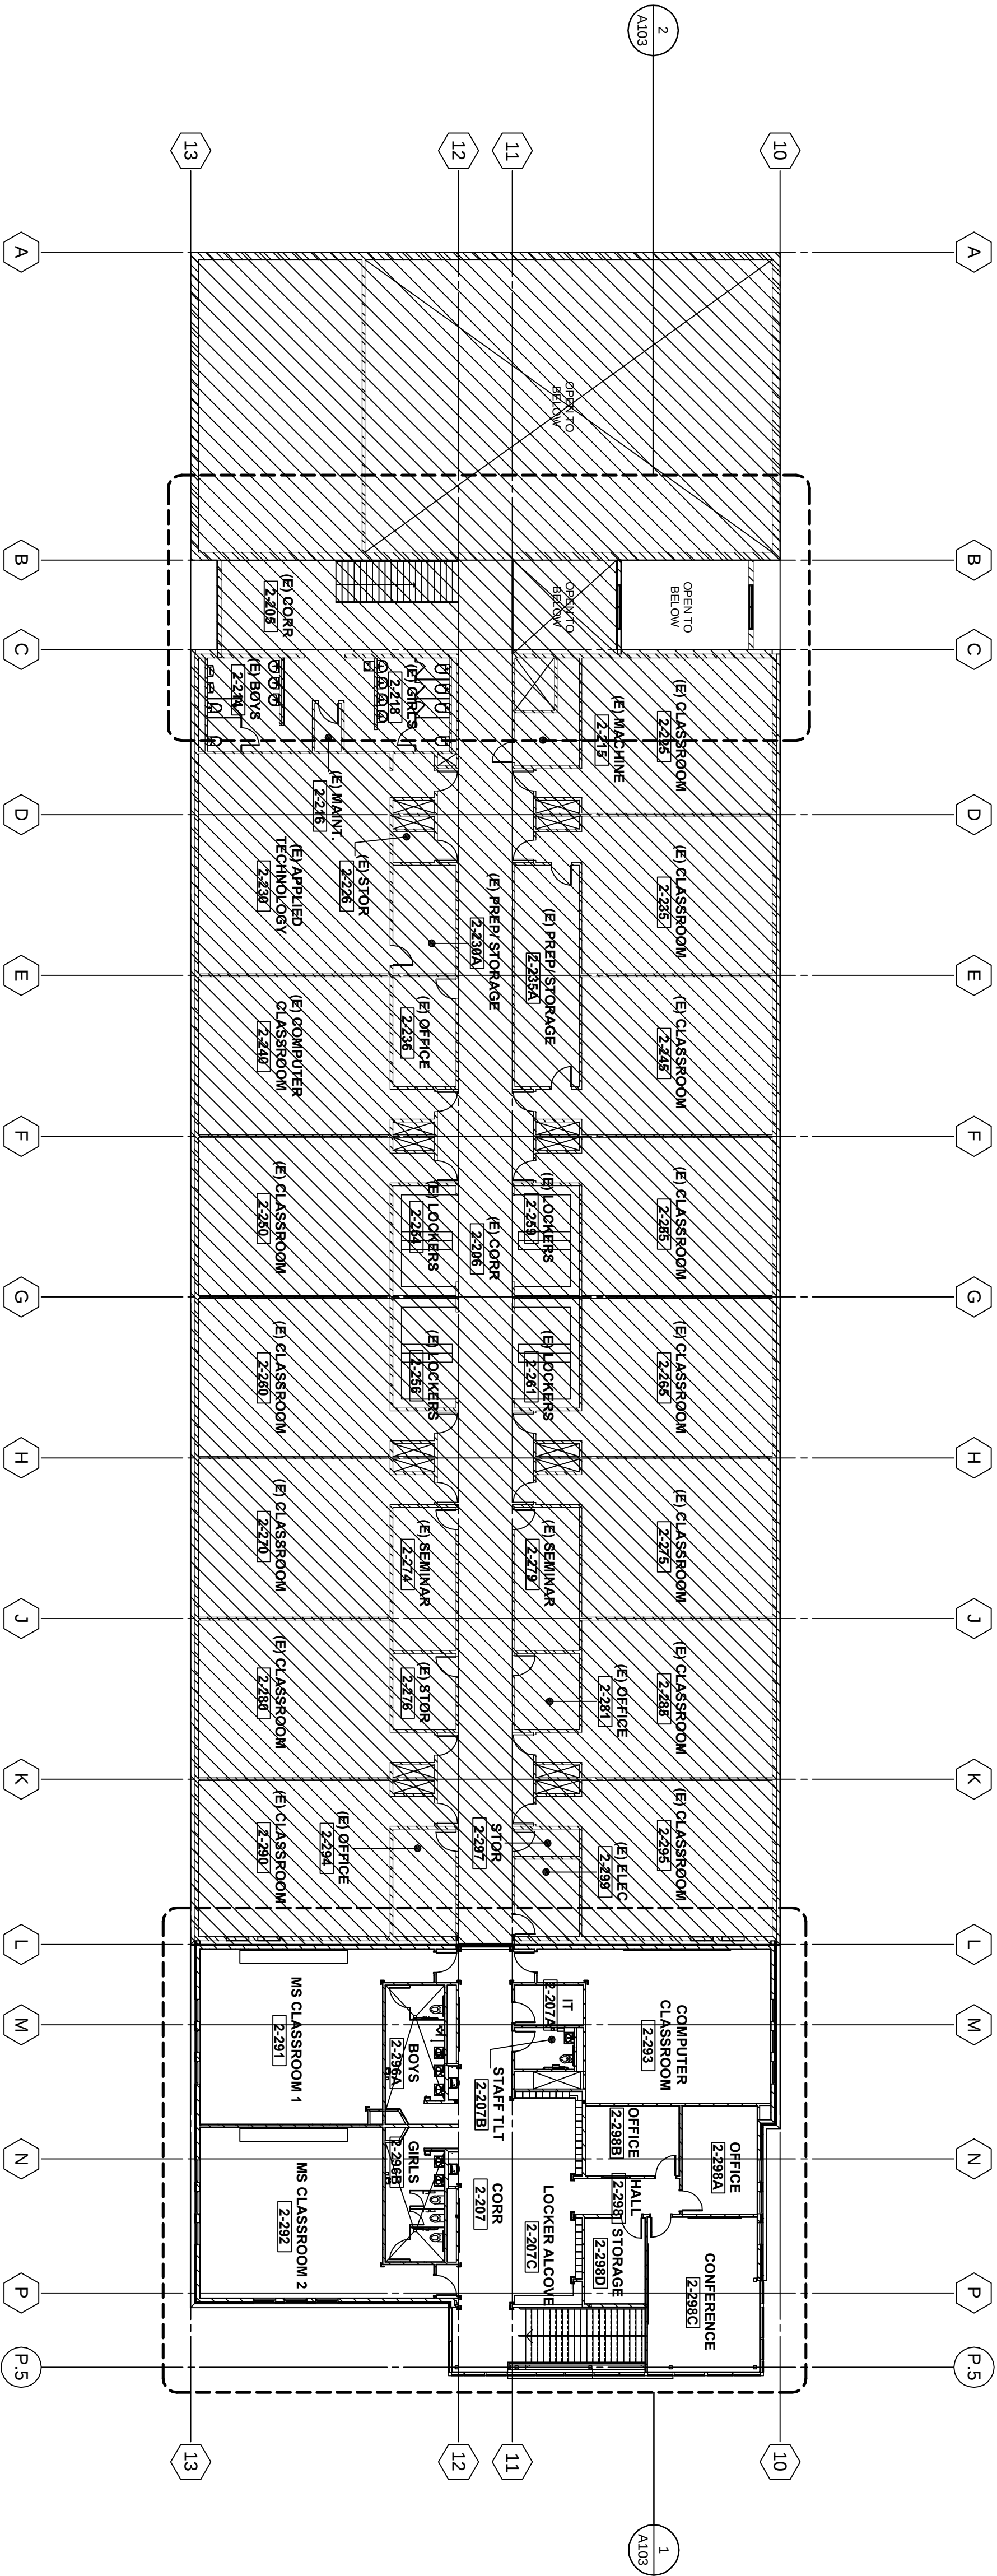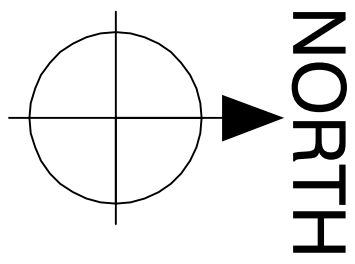

2 OVERALL SECOND FLOOR PLAN - ELEMENTARY/MIDDLE SCHOOL
WINDOW REFERENCE USE ONLY, DO NOT SCALE

