




FRONT ELEVATION




SIDE ELEVATION

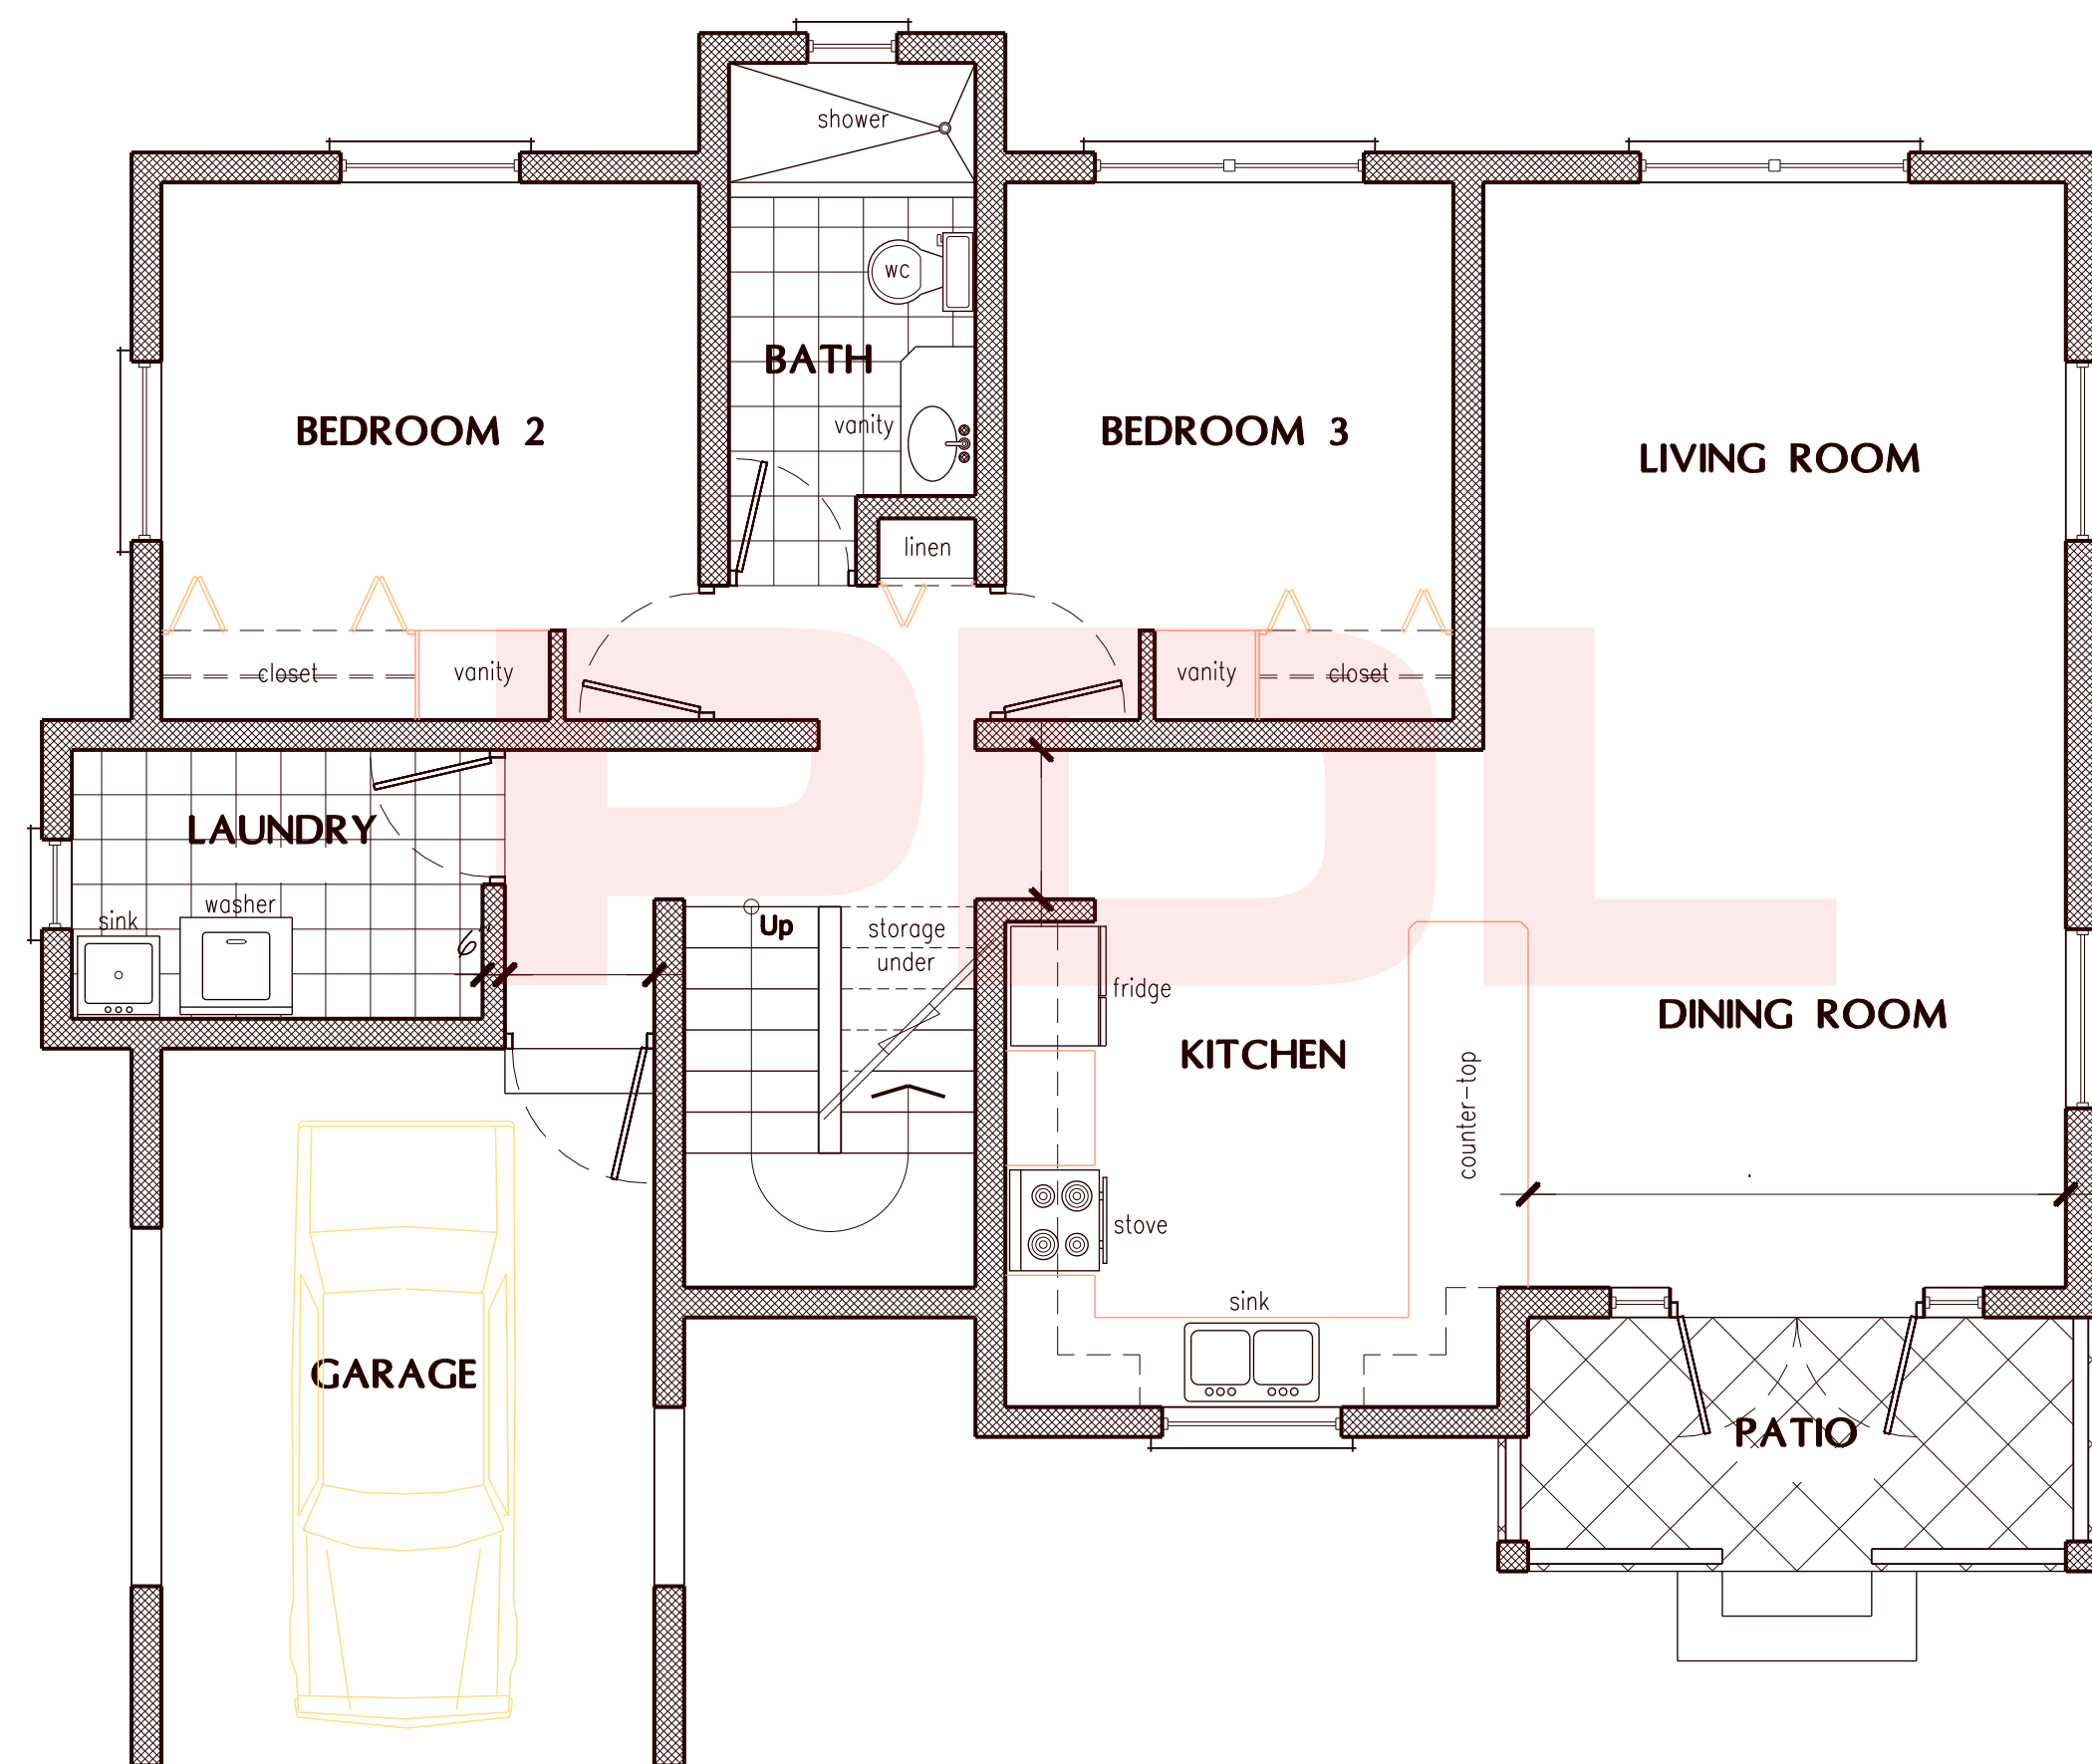

GROUND FL. PLAN

Scale : 1/8" = 1'-0"
(FLOOR AREA = 1403 sq. ft.)

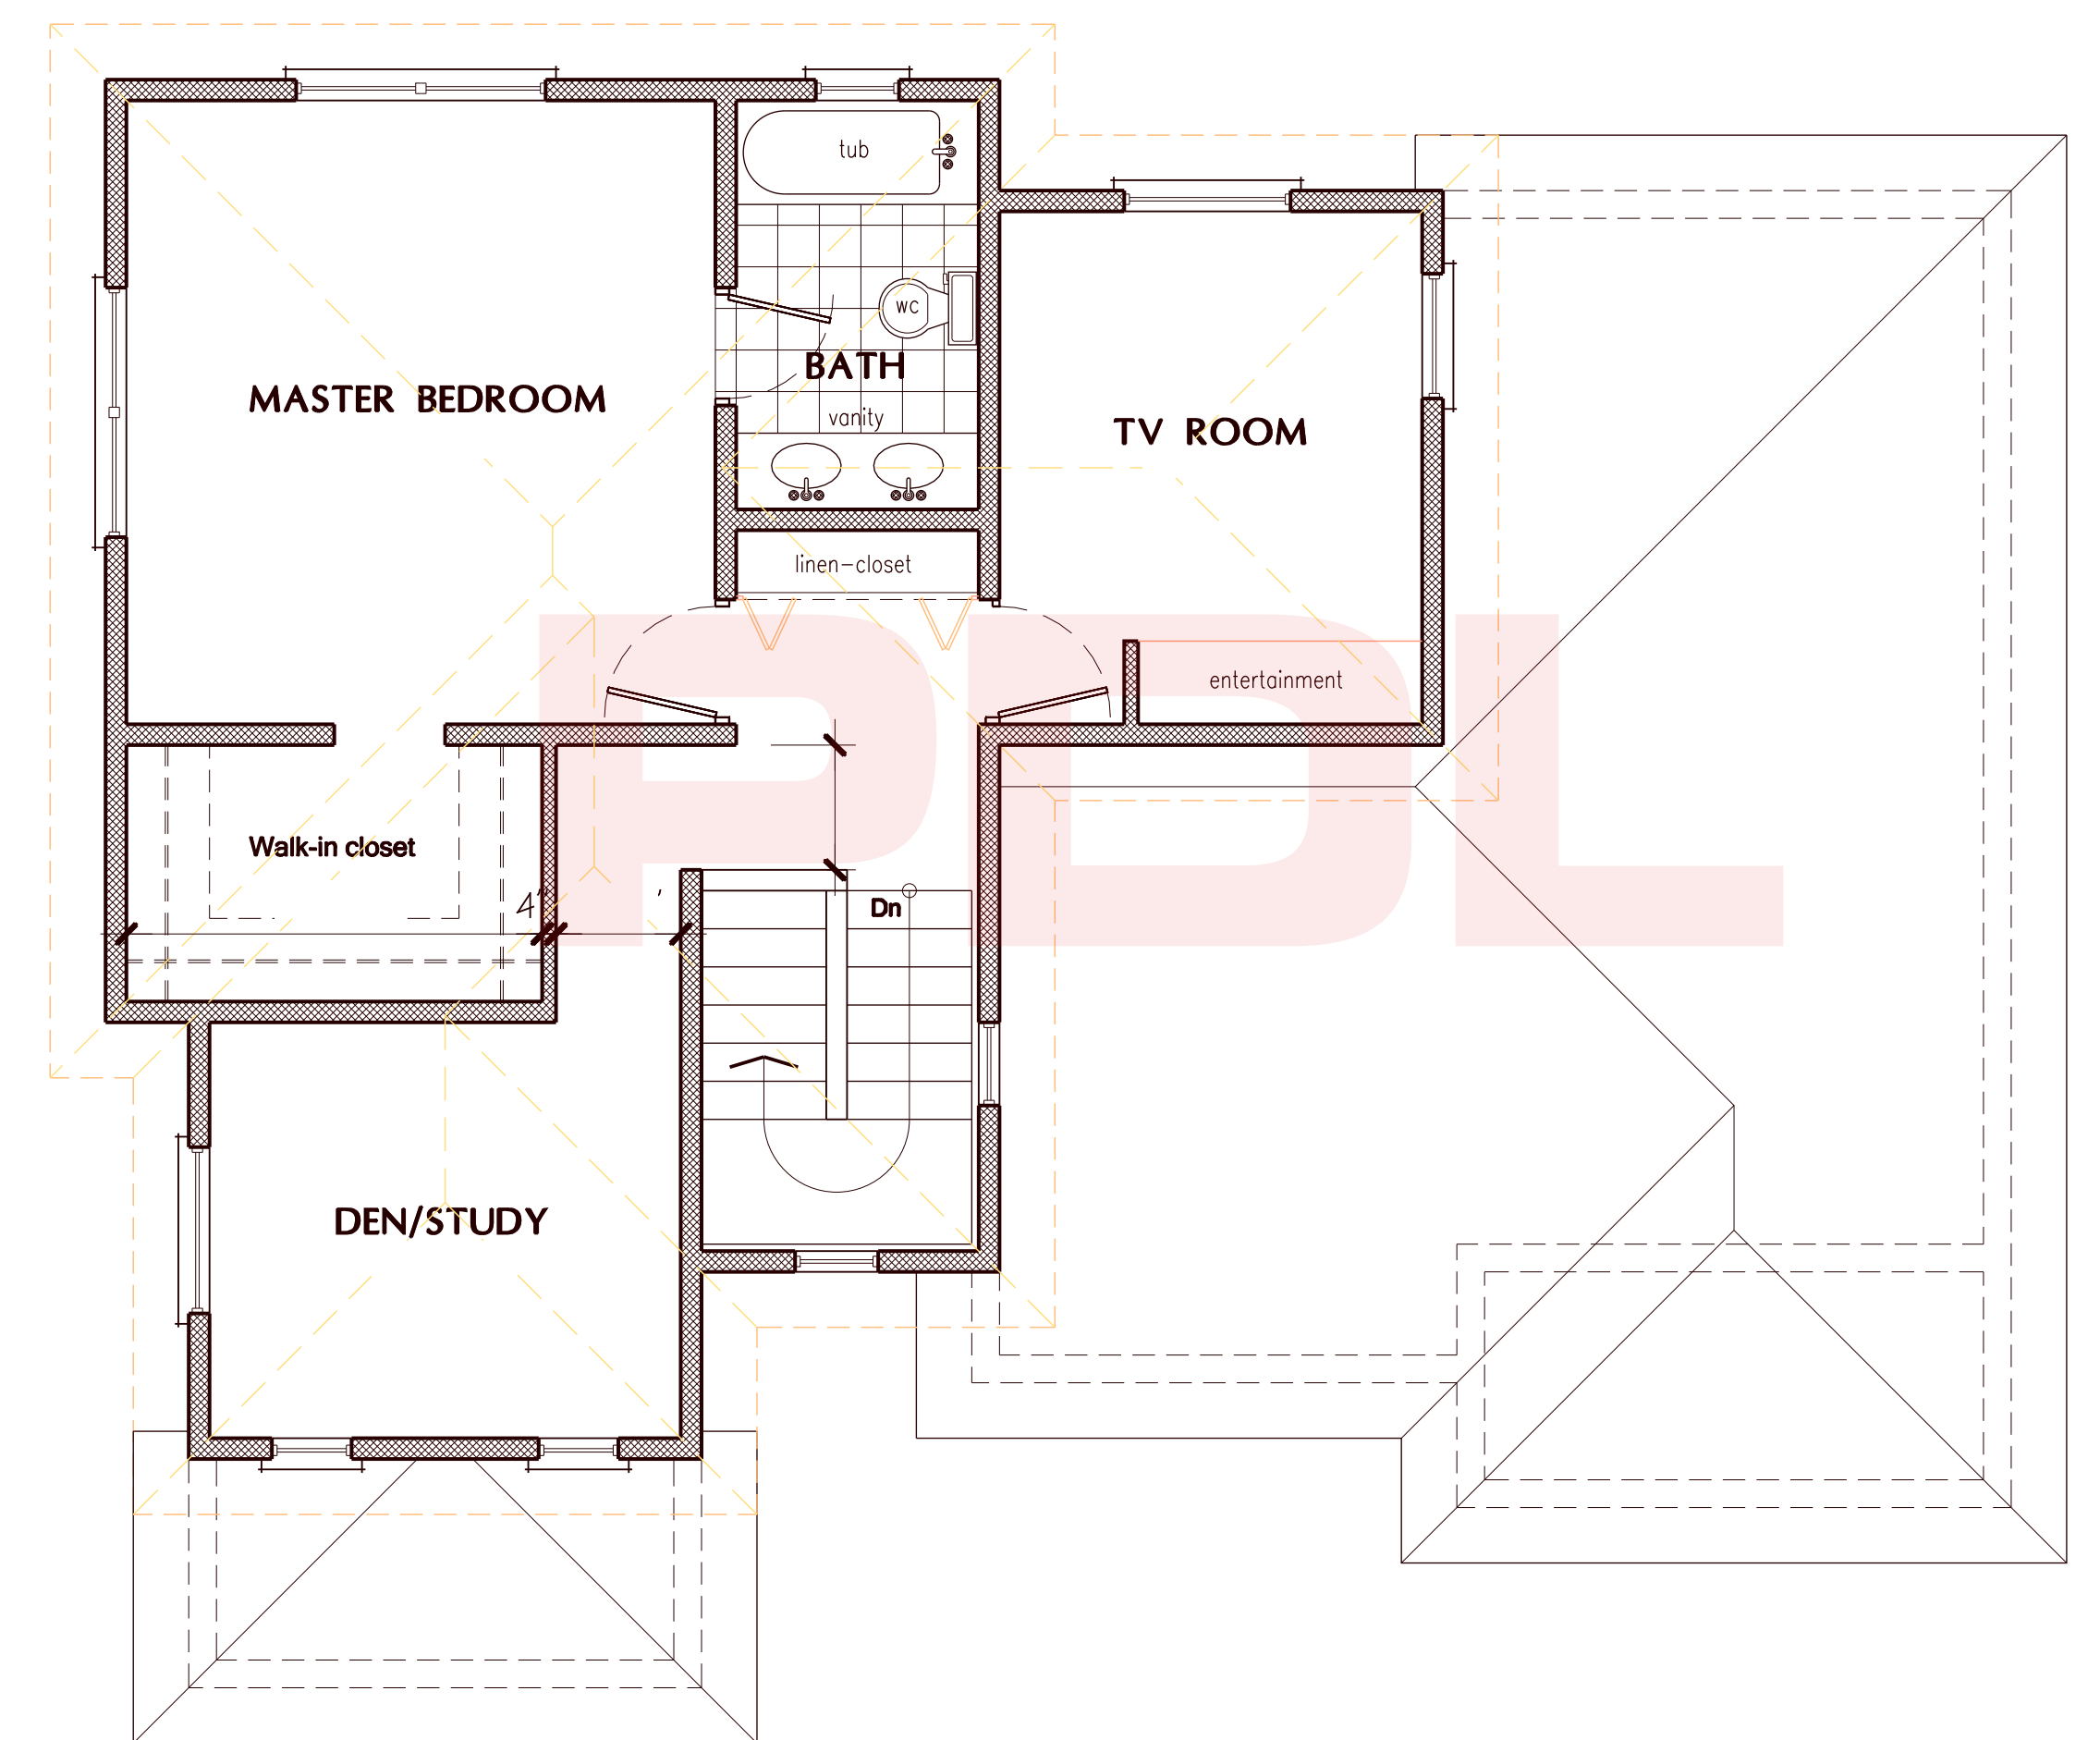

FIRST FL. PLAN

Scale : 1/8" = 1'-0"
(FLOOR AREA = 807 sq. ft.)

Diamante
2210 sqft.

