

Oklahoma Union School District Elementary School

Route 1 Box 337-7 South Coffeyville, OK 74072

General			
Sheet Number	Sheet Name	Current Revision	Current Revision Date
G000	Cover Sheet		
G100	Symbols, Abbreviations, Site Plan		


Architectural			
Sheet Number	Sheet Name	Current Revision	Current Revision Date
A101	Overall Floor Plan		
A103	Enlarged Floor Plan- Area A & B		
A104	Enlarged Floor Plan- Area C & D		
A105	Enlarged Floor Plan- Area E		
A501	Door and Window Schedules		

ambler|architects
an ambler/weatherly company

AMBLER ARCHITECTS
P.O. BOX 2446
510 S.E. DEWEY AVE. PRICE TOWER
SUITE 500
BARTLESVILLE, OKLAHOMA 74003
PHONE: 918-336-3512



DECKER CONSTRUCTION, INC.
1215 E 8TH STREET
PO BOX 254
COFFEYVILLE, KANSAS 67337
PHONE: 620-251-7693
FAX: 620-251-6825

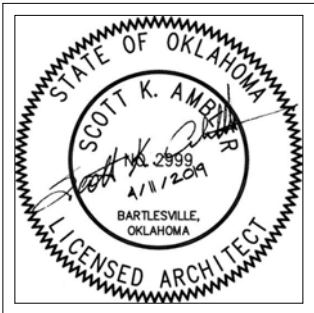

TYPICAL ABBREVIATIONS


@ - AT	M.O. - MASONRY OPENING
ABV. - ABOVE	MAS. - MASONRY
A.B. - ANCHOR BOLT	MTL. - MATERIAL
ACT - ACOUSTICAL CEILING TILE	MAX. - MAXIMUM
ACPL - ACOUSTICAL PANEL	MECH. - MECHANICAL
A.D. - ACCESS DOOR	MED. - MEDIUM
ADJ. - ADJUST, ADJACENT	MFG. - MANUFACTURING
A.F.F. - ABOVE FINISHED FLOOR	MIN. - MINIMUM
A.F.G. - ABOVE FINISHED GRADE	MOD. - MODULAR
A.G. - ABOVE GRADE	MP - METAL (STEEL)
ALT. - ALTERNATE	MUL. - MULLION
ALUM - ALUMINUM	N.T.S. - NOT TO SCALE
ANOD. - ANODIZED	N.C.M. - NON-CORROSIVE METAL
APPD. - APPROVED	N.F.C. - NOT FOR CONSTRUCTION
ARCH. - ARCHITECT, ARCHITECTURAL	NLR. - NAILER
ASPH. - ASPHALT	NO. - NUMBER
	NOM. - NOMINAL
BD. - BOARD	O.C. - ON CENTER
B.L. - BUILDING LINE	O.D. - OUTSIDE DIAMETER
BLDG. - BUILDING	O.R. - OUTSIDE RADIUS
BLK. - BLOCK	O.H. - OPPOSITE HAND
BM. - BEAM	OPNG. - OPENING
B.O. - BOTTOM OF	OVH. - OVERHEAD
B.O.F. - BOTTOM OF FOOTING	
B.O.W. - BOTTOM OF WALL	PT. - PAINT
BR - BRICK	PART. - PARTITION
BRG. - BEARING	PAV. - PAVEMENT
B.U. - BUILT UP	P.C. - PRE-CAST CONCRETE
BTM. - BOTTOM	PERF. - PERFORATED
	PLT. - PLATE
CSMNT. - CASEMENT	P.L. - PROPERTY LINE
CAB. - CABINET	PLAM - PLASTIC LAMINATE
C.D. - CONSTRUCTION DOCUMENT	PLAS. - PLASTIC
CEM. - CEMENT	PLYWD. - PLYWOOD
C.L. - CENTER LINE	P.S.F. - POUNDS PER SQUARE FOOT
CH. - CHANNEL	P.S.I. - POUNDS PER SQUARE INCH
C.I.P. - CAST IN PLACE	P.V.C. - POLYVINYL CHLORIDE
CLG. - CEILING	PWR. - POWER
CM - CONSTRUCTION MANAGER	
CMU - CONCRETE MASONRY UNIT	QTY. - QUANTITY
C.O. - CLEAN OUT	QTZ. - QUARTZ
COL. - COLUMN	
CONT. - CONTINUOUS	RAD. - RADIUS
CONTR. - CONTRACTOR	RB - RESILIENT (RUBBER) BASE
CONC. - CONCRETE	R.D. - ROOF DRAIN
CPT - CARPET	R.O. - ROUGH OPENING
CST - CASTSTONE	R.O.W. - RIGHT OF WAY
C.T. - CERAMIC TILE	REFG. - REFRIGERATOR
D - PENNY	REF. - REFERENCE
D.S. - DOWN SPOUT	REINF. - REINFORCED
D/W - DISHWASHER	RET. - RETURN
DBL. - DOUBLE	REV. - REVISION
DEMO. - DEMOLITION	RM. - ROOM
DIA. - DIAMETER	RMV. - REMOVE
DIM. - DIMENSION	
D.L. - DEAD LOAD	SAN. - SANITARY
DN. - DOWN	S.C. - SOLID CORE
DR. - DOOR	S.C. - SELF-CLOSING
	SCHED. - SCHEDULE
EA. - EACH	S.D. - SMOKE DETECTOR
E.J. - EXPANSION JOINT	SECT. - SECTION
ELEV. - ELEVATION	SHT. - SHEET
ELECT. - ELECTRIC, ELECTRICAL	SHTG. - SHEATHING
EQ. - EQUIP	SIM. - SIMILAR
EQUIP. - EQUIPMENT	SIM. - SIMILAR
EST. - ESTIMATE	SIM. - SIMILAR
E.W. - EACH WAY	SIM. - SIMILAR
EXH. - EXHAUST	SIM. - SIMILAR
EXIST. (E) - EXISTING	SIM. - SIMILAR
EXT. - EXTERIOR	SIM. - SIMILAR
	SIM. - SIMILAR
F.A. - FIRE ALARM	SIM. - SIMILAR
F.C.O. - FLOOR CLEAN OUT	SIM. - SIMILAR
F.D. - FLOOR DRAIN	SIM. - SIMILAR
F.E. - FIRE EXTINGUISHER	SIM. - SIMILAR
FAB. - FABRICATE	SIM. - SIMILAR
FDN. - FOUNDATION	SIM. - SIMILAR
FIN. - FINISH	SIM. - SIMILAR
FLG. - FLOORING	SIM. - SIMILAR
FLR. - FLOOR	SIM. - SIMILAR
FLT. - FLOOR TILE	SIM. - SIMILAR
FLUOR. - FLUORESCENT	SIM. - SIMILAR
FRP - FIBERGLASS REINFORCED	SIM. - SIMILAR
PANELS	SIM. - SIMILAR
FURN. - FURNACE	SIM. - SIMILAR
FV - FIELD VERIFY	SIM. - SIMILAR
	SIM. - SIMILAR
GA. - GAUGE	SIM. - SIMILAR
GALV. - GALVANIZED	SIM. - SIMILAR
G.C. - GENERAL CONTRACTOR	SIM. - SIMILAR
G.F.C.I. - GROUND FAULT CIRCUIT	SIM. - SIMILAR
INTERRUPT	SIM. - SIMILAR
G.F.I. - GROUND FAULT INTERRUPT	SIM. - SIMILAR
GL. - GLASS	SIM. - SIMILAR
GR. - GRILLE	SIM. - SIMILAR
G.T. - GLAZED TILE	SIM. - SIMILAR
GYP. - GYPSUM	SIM. - SIMILAR
	SIM. - SIMILAR
H.B. - HOSE BIB	SIM. - SIMILAR
H.C. - HOLLOW CORE	SIM. - SIMILAR
HBDB. - HARDBOARD	SIM. - SIMILAR
HDW. - HARDWARE	SIM. - SIMILAR
HGT. - HEIGHT	SIM. - SIMILAR
HM - HOLLOW METAL	SIM. - SIMILAR
HOR. - HORIZONTAL	SIM. - SIMILAR
HR. - HOUR	SIM. - SIMILAR
H.R. - HANDRAIL	SIM. - SIMILAR
HTR. - HEATER	SIM. - SIMILAR
H.V.A.C. - HEATING, VENTING AND AIR	SIM. - SIMILAR
CONDITIONING	SIM. - SIMILAR
H.W. - HOT WATER	SIM. - SIMILAR
	SIM. - SIMILAR
I.C.F. - INSULATED CONCRETE FORM	SIM. - SIMILAR
I.D. - INSIDE DIAMETER	SIM. - SIMILAR
I.F. - INSIDE FACE	SIM. - SIMILAR
INCL. - INCLUSIVE, INCLUDING	SIM. - SIMILAR
INV. - INVERT	SIM. - SIMILAR
INSUL. - INSULATION	SIM. - SIMILAR
INT. - INTERIOR	SIM. - SIMILAR
	SIM. - SIMILAR
J-BOX - JUNCTION BOX	SIM. - SIMILAR
JST. - JOIST	SIM. - SIMILAR
	SIM. - SIMILAR
LFT. - LINEAR FEET	SIM. - SIMILAR
LAT. - LATERAL	SIM. - SIMILAR
LT. - LIGHT	SIM. - SIMILAR
L.TG. - LIGHTING	SIM. - SIMILAR
L.V.L. - LAMINATED VENEER LUMBER	SIM. - SIMILAR

TYPICAL ARCHITECTURAL SYMBOLS


Area Name 150 SF	AREA TAG 1i	TOILET ROOM ACCESSORY TAG
101	DOOR TAG 1L	WINDOW TAG
1i	PARTITION TYPE	
Room name 101	ROOM TAG (NAME AND NUMBER)	EXTERIOR ELEVATION
150 SF	ROOM TAG (NAME, NUMBER, SQ. FT)	INTERIOR ELEVATION
1i	SIGNAGE TAG	
XXX-##	STOREFRONT TAG	NORTH ARROW
1 A101	SIM	BUILDING SECTION
1 A101	SIM	WALL SECTION
1 A101	SIM	STOREFRONT DETAIL SECTION
1 A101	SIM	DETAIL SECTION
1 A101	SIM	CALLOUT
1 / A101		MATCHLINE
1 View Name 1/8" = 1'-0"		VIEW TITLE AND SCALE
Typical Symbols 3/8" = 1'-0"		

GENERAL ACCESSIBILITY REQUIREMENTS


CLEAR FLOOR SPACES

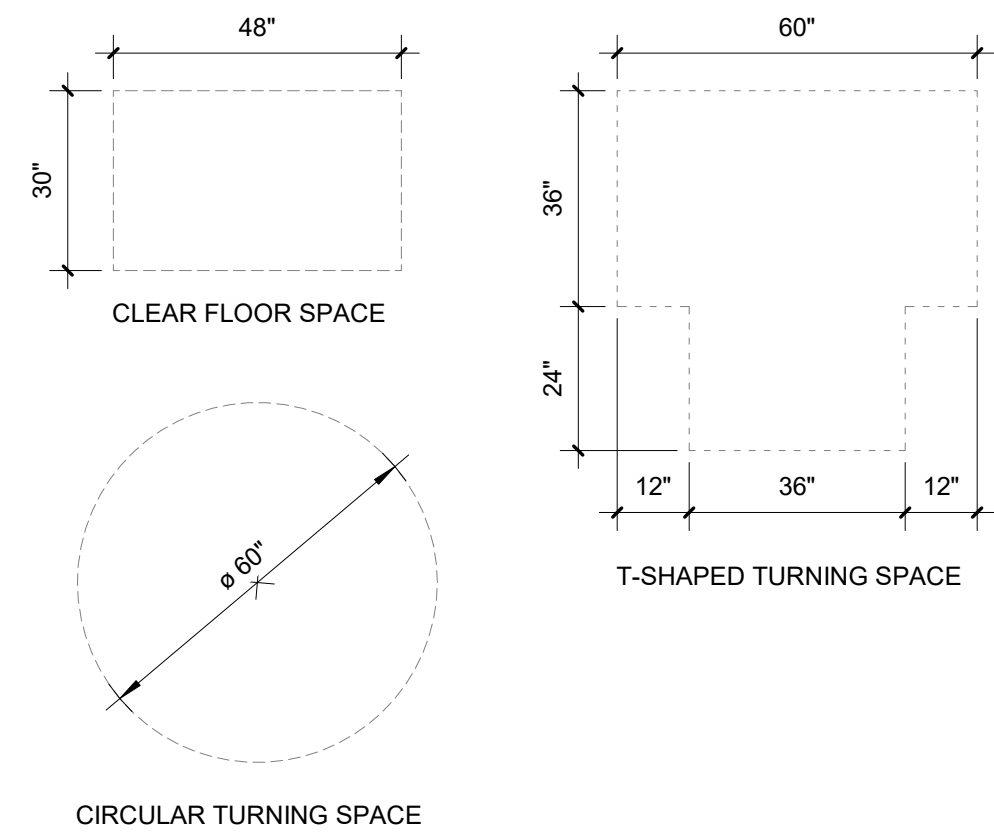




KNEE AND TOE CLEARANCE

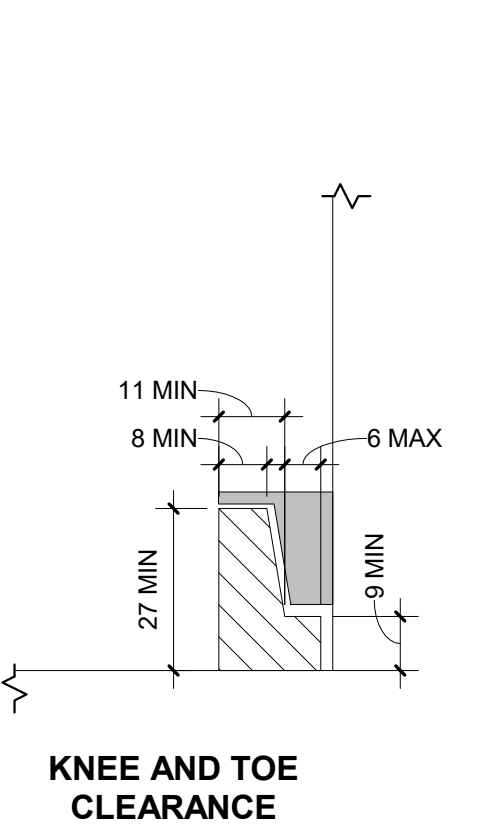



DOOR HARDWARE AND SIGNAGE REQUIREMENTS

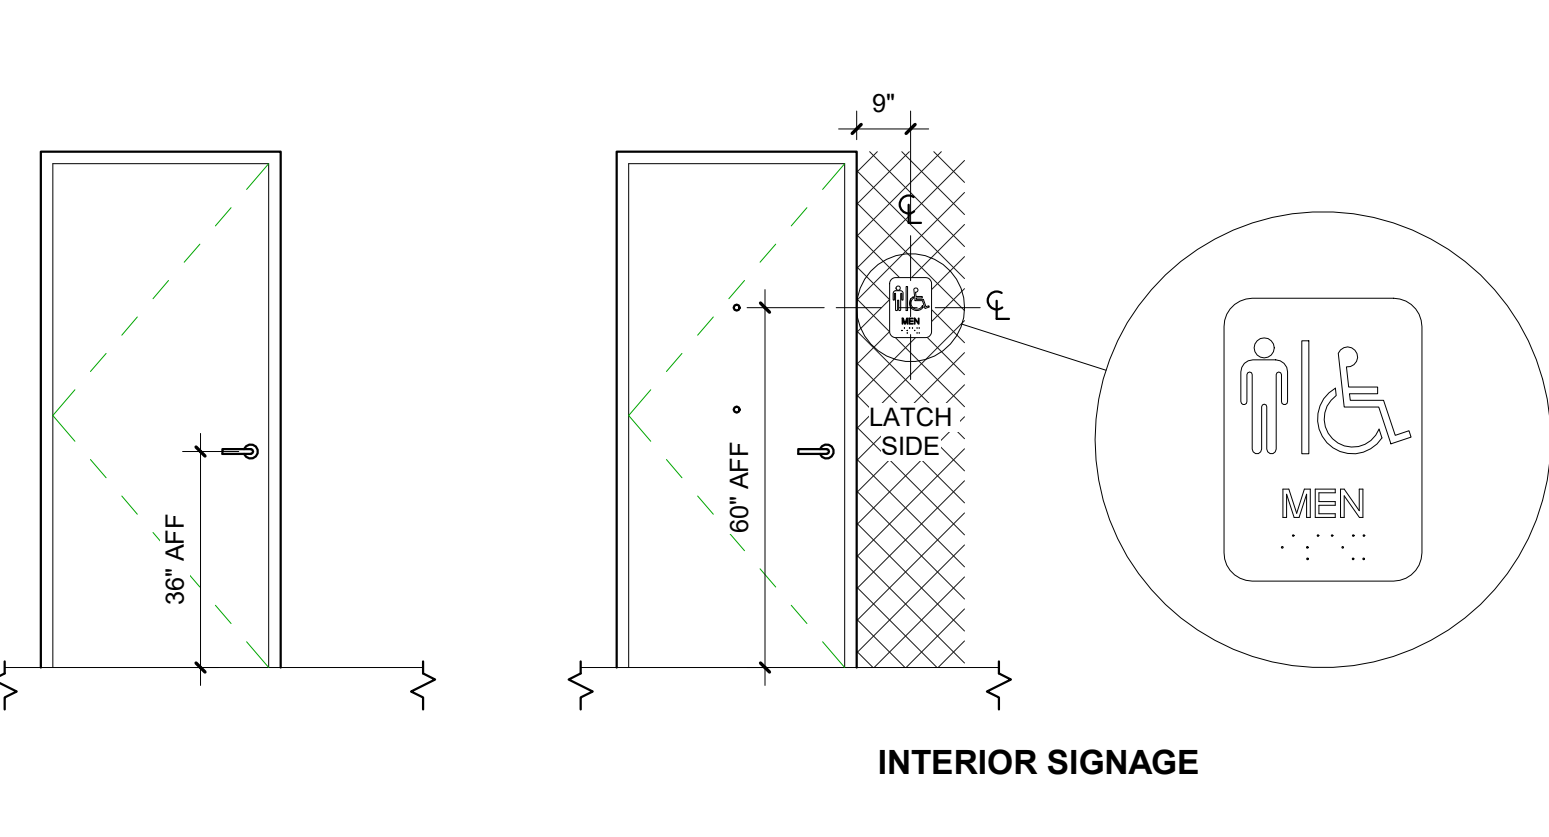

TOILET ROOM FIXTURES AND ACCESSORIES

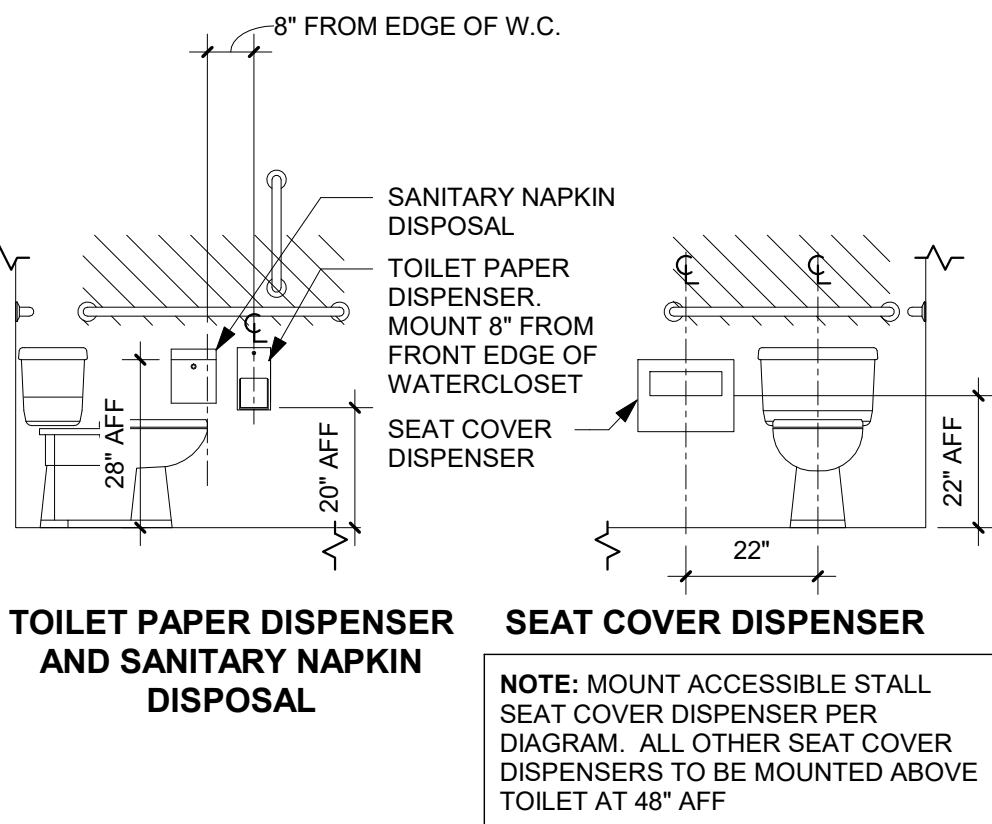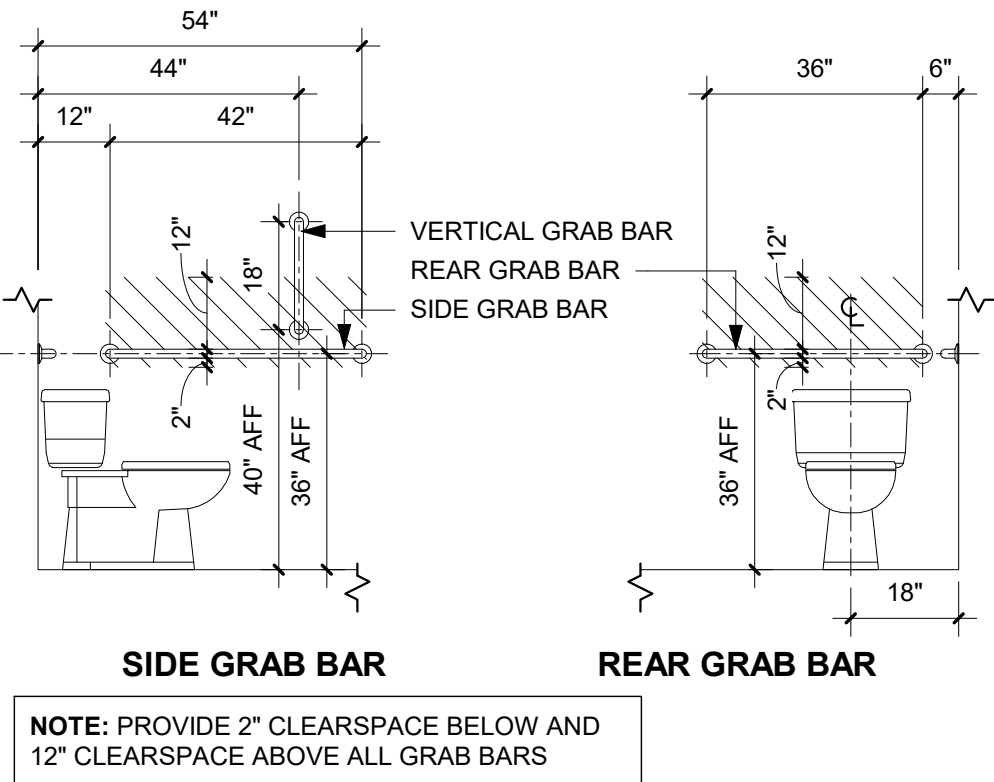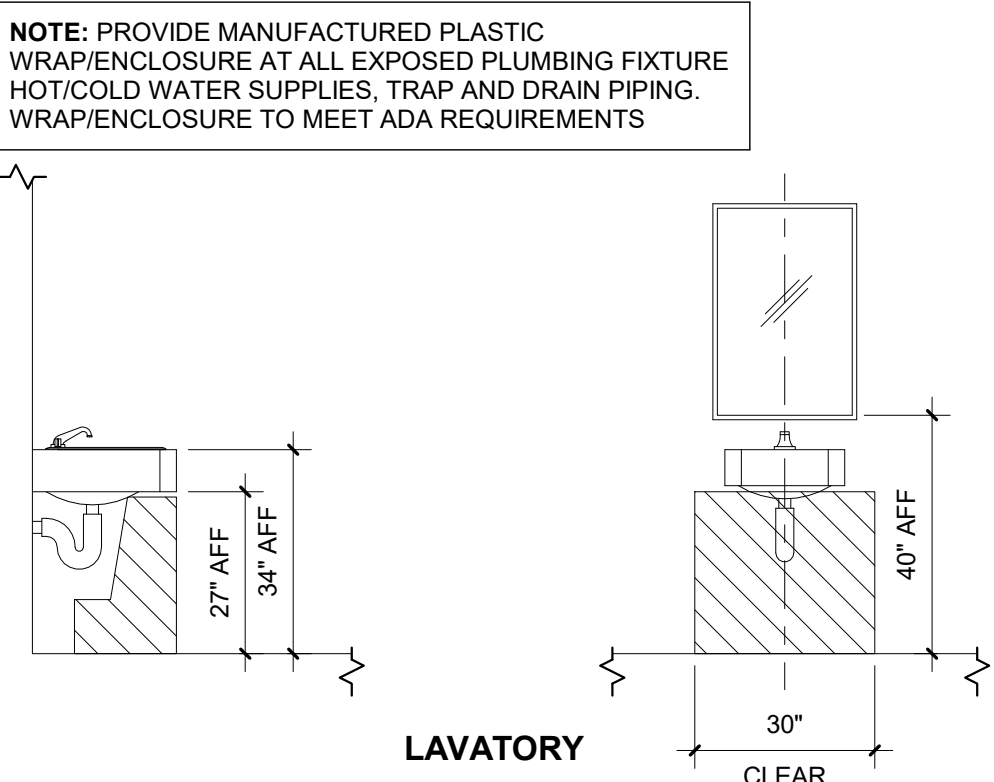

GENERAL MOUNTING HEIGHTS

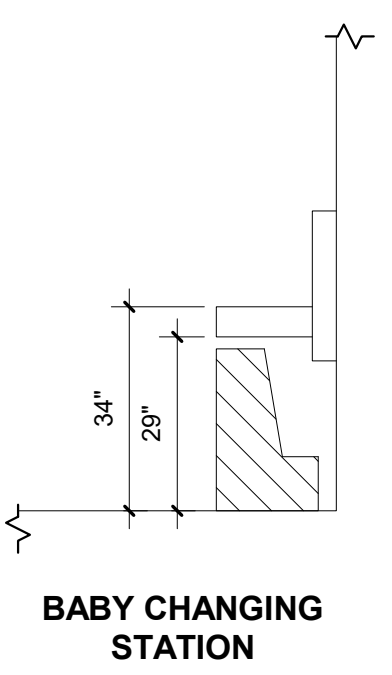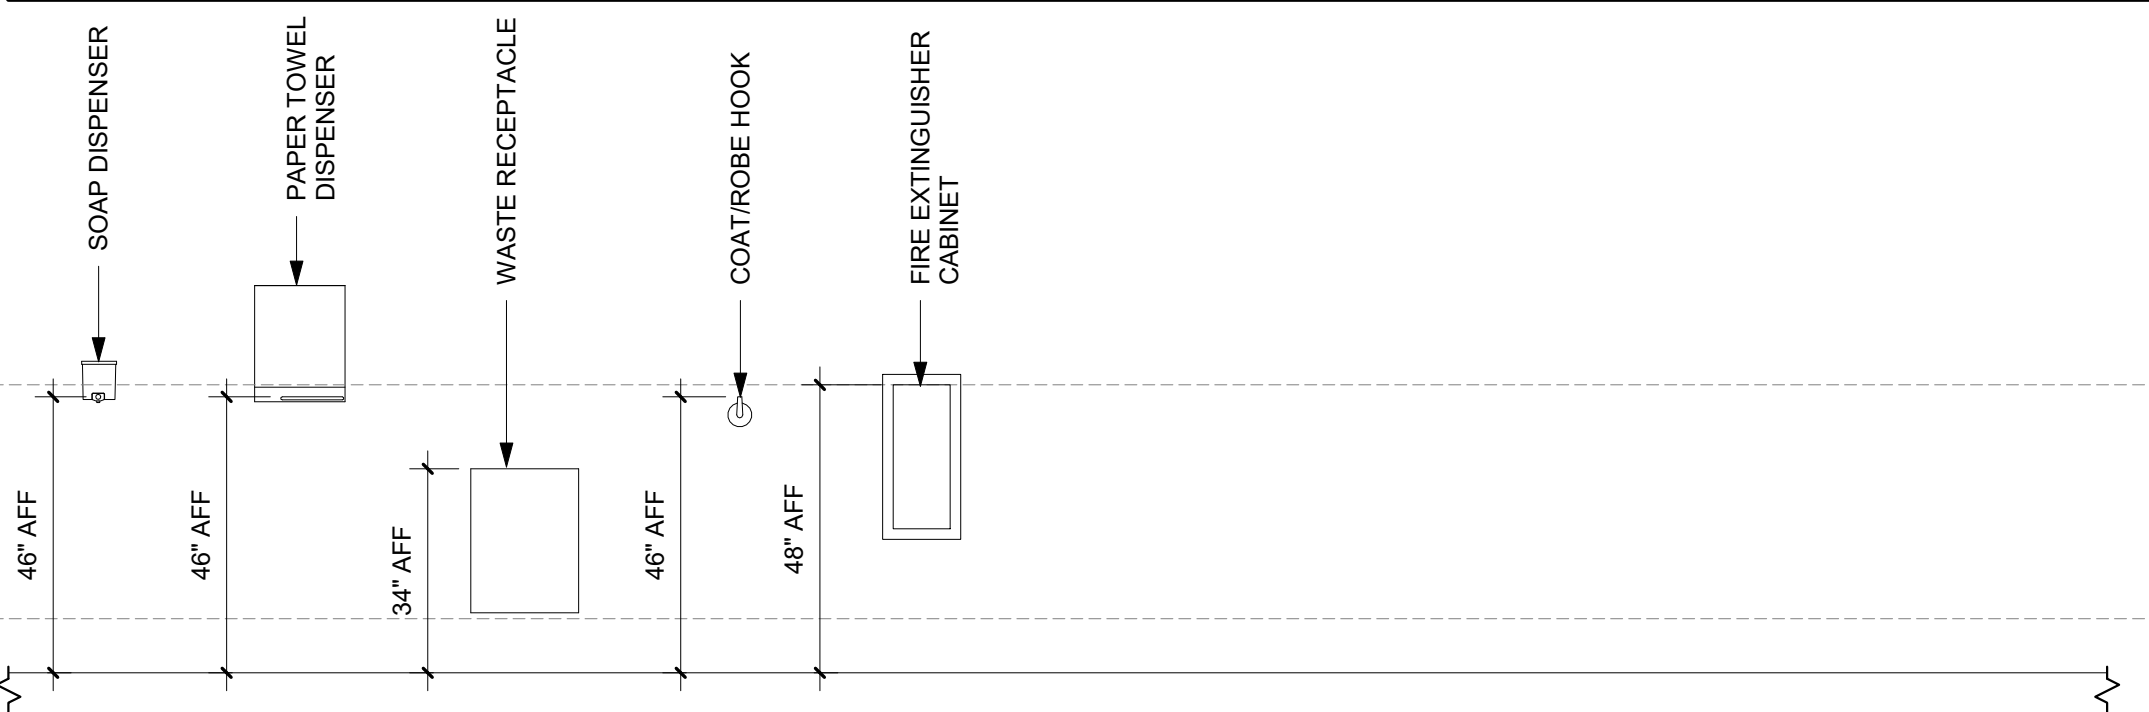


amblerlarchitects
an ambler/weatherly company
510 SE Dewey Ave, Price Tower, Suite 500
Bartlesville, OK 74003
Phone 918.336.3512 Fax 918.336.3511 www.amblerarchitects.com

Oklahoma Union School District
Elementary School
Route 1 Box 337-7 South Coffeyville, OK 74072


ORIGINAL ISSUE: 4-11-2019
REVISED ISSUE
DRAWN BY: KNZ
CHECKED BY: SKA
**Symbols,
Abbreviations, Site Plan**

REVISION NUMBER

JOB NUMBER170325
G100

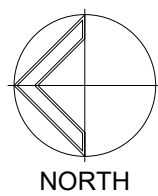

1 Overall Floor Plan
1/16" = 1'-0"

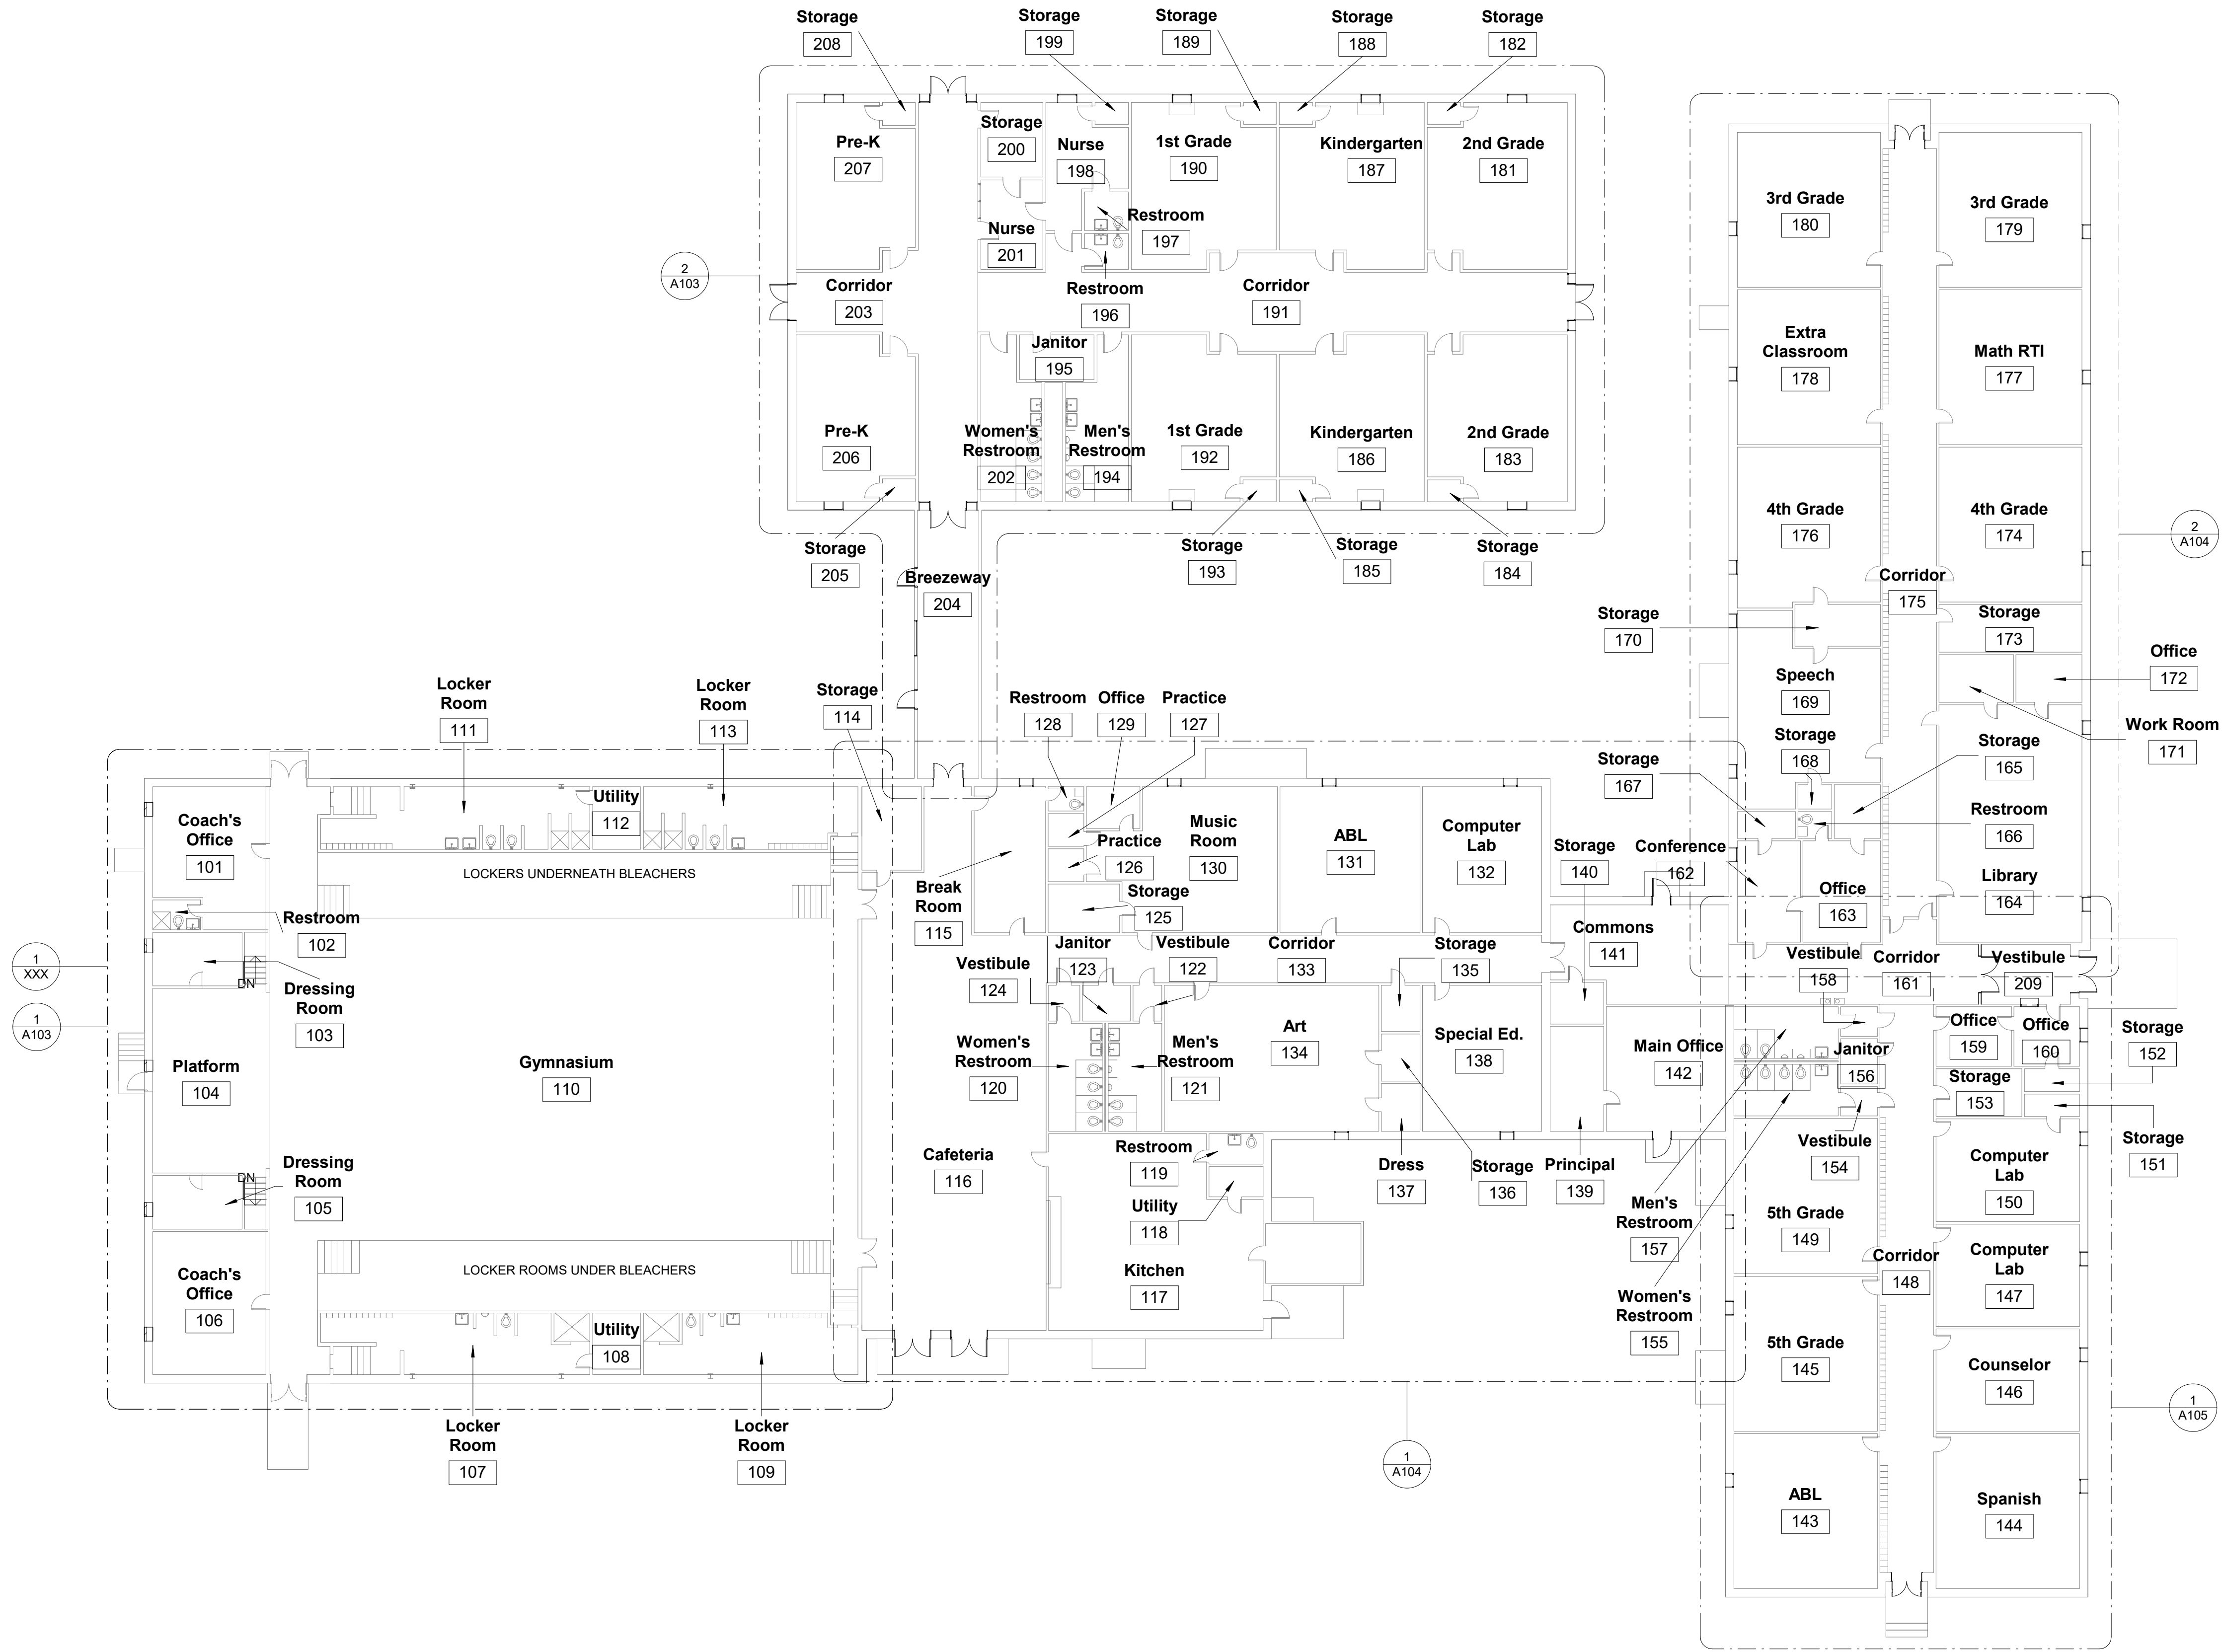

ambler|architects
an ambler|weatherly company
510 SE Dewey Ave, Price Tower, Suite 500
Bartlesville, OK 74003
Phone 918.336.3512 Fax 918.336.3511 www.amblerarchitects.com

Oklahoma Union School District
Elementary School
Route 1 Box 337-7 South Coffeyville, OK 74072


DRAWN BY: KMZ
CHECKED BY: SKA
ORIGINAL ISSUE: 4-11-2019
REVISED ISSUE

Overall Floor Plan


REVISION NUMBER

JOB NUMBER 170325

A101

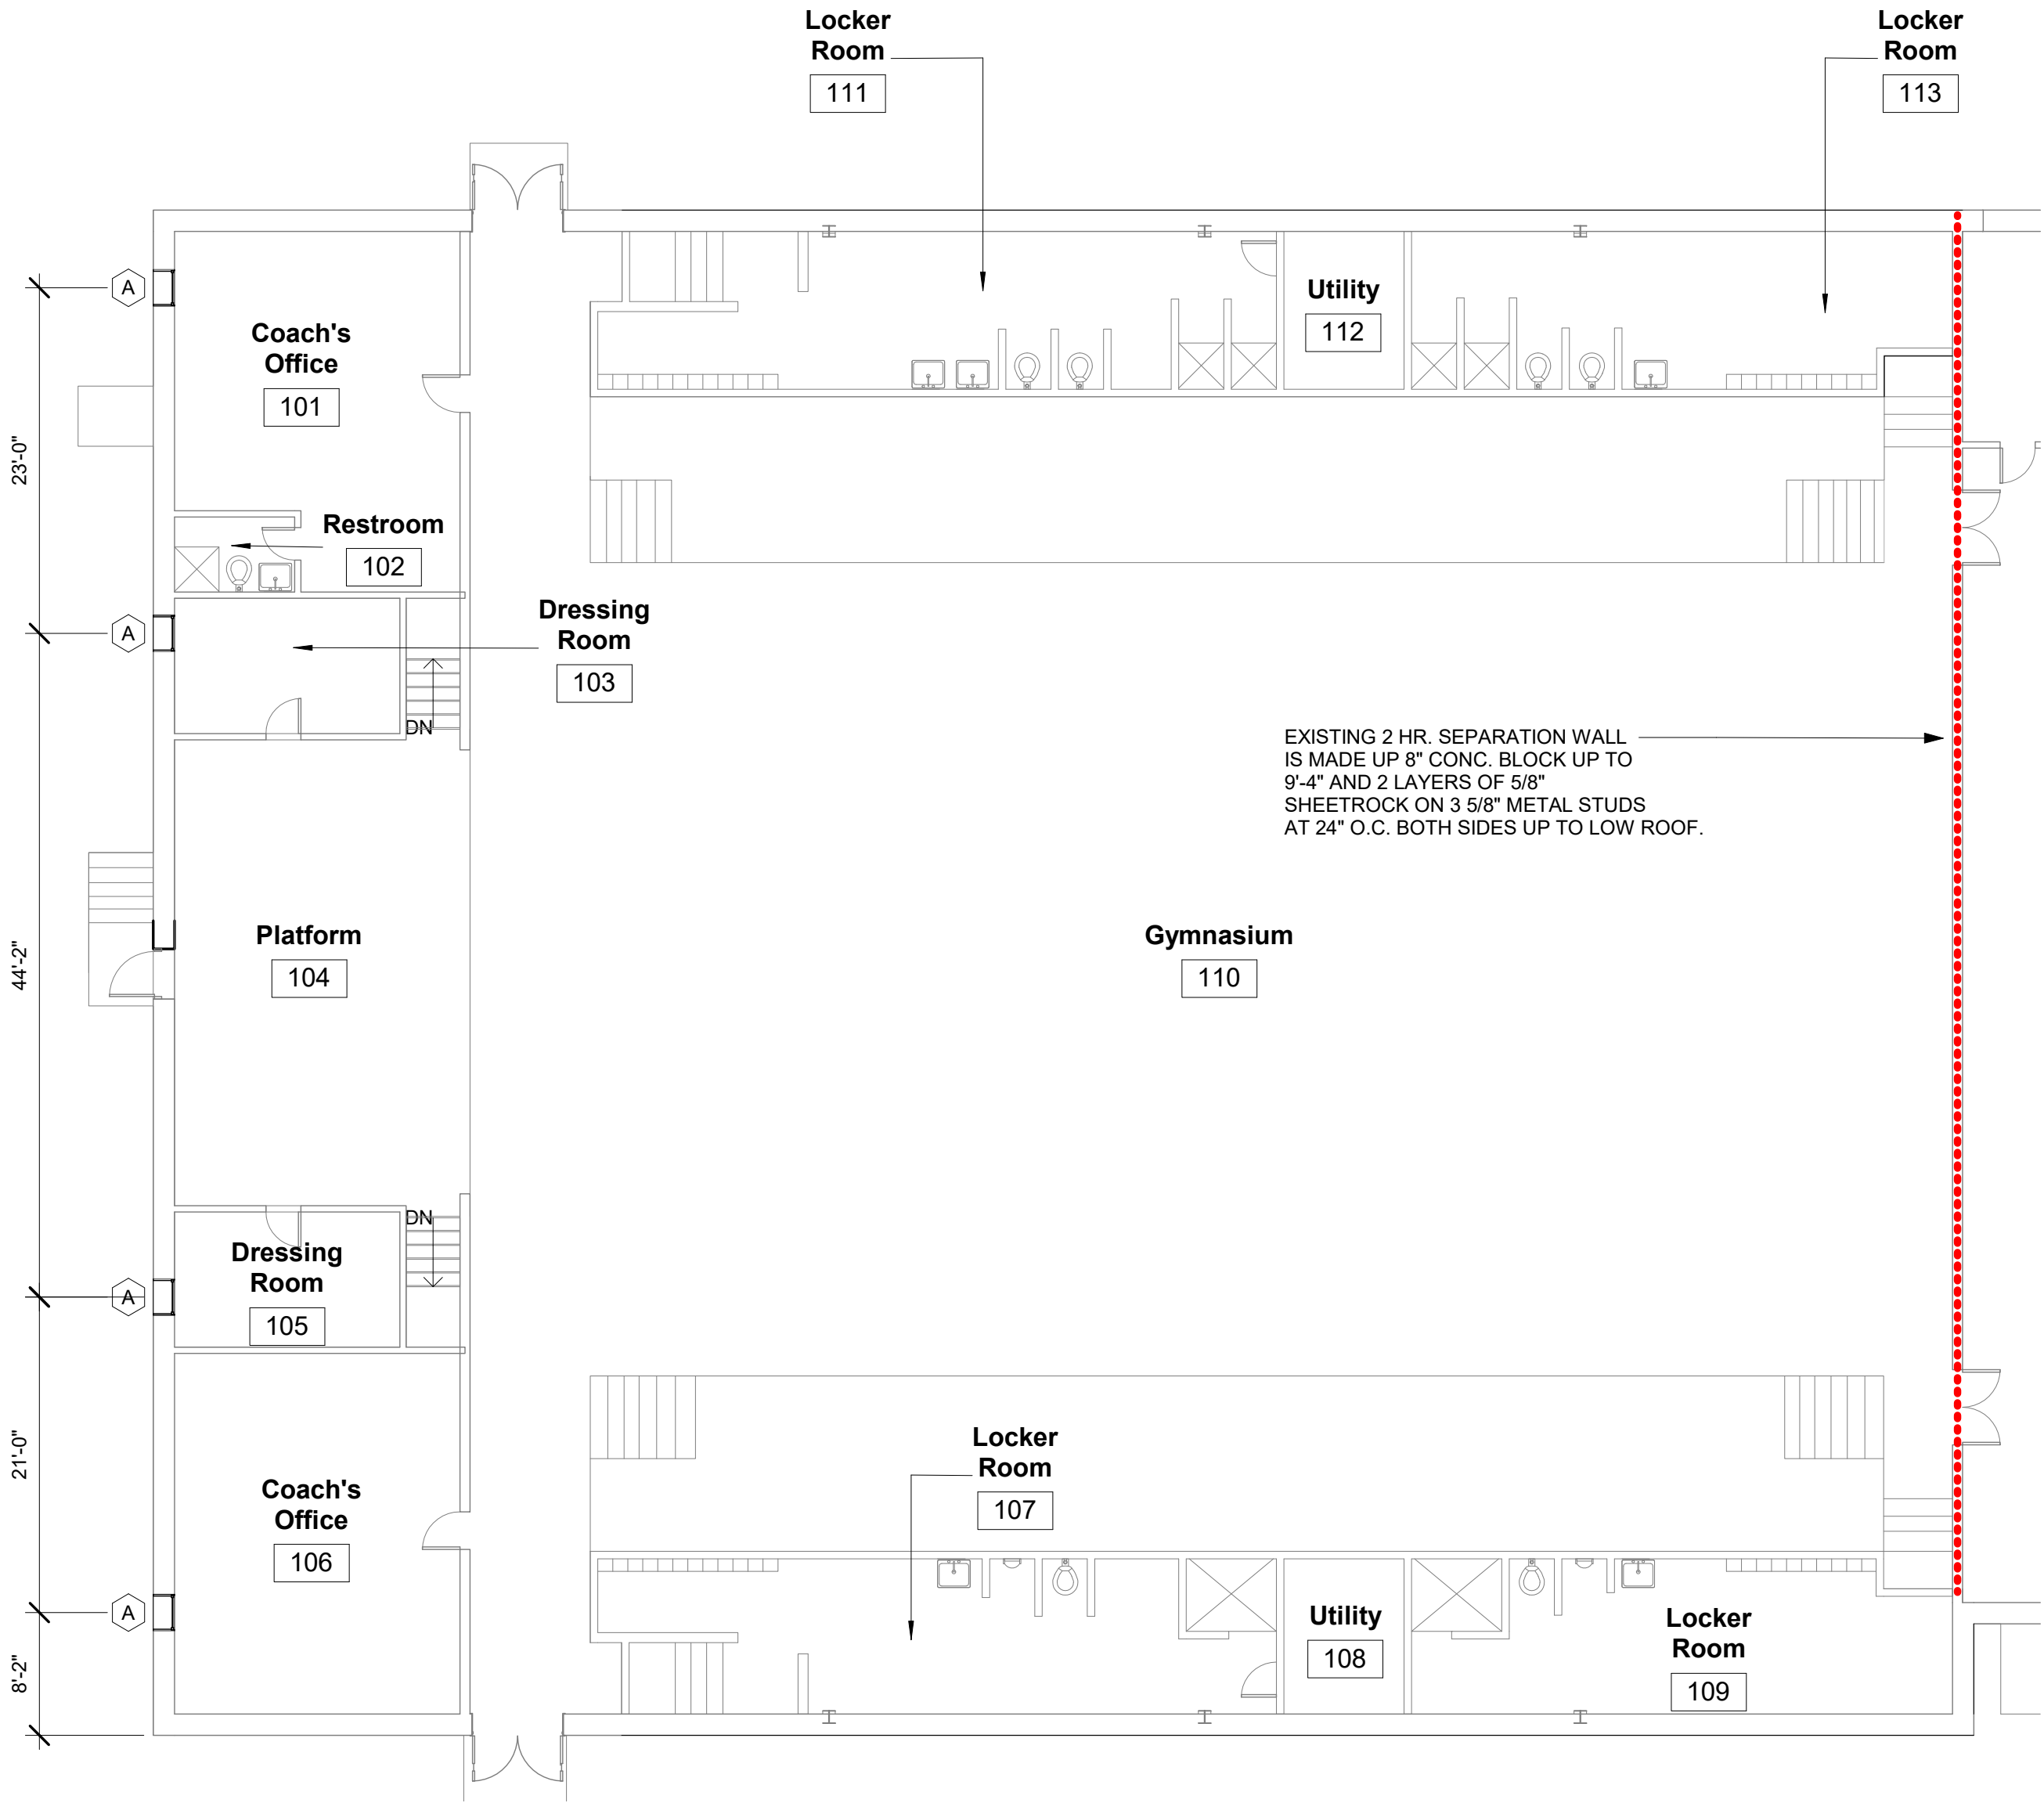

1 Overall Floor Plan - Area A
1" = 10'-0"

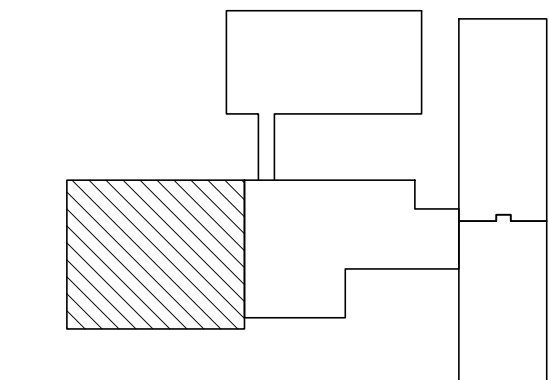



Building Legend- Area A
1" = 20'-0"

AREA A NOTES:


1. FIELD VERIFY ALL DIMENSIONS BEFORE STARTING WORK.
2. NEW WINDOWS TO BE INSTALLED ACCORDING TO WINDOW SCHEDULE. WINDOWS TO ALLOW FOR EMERGENCY EGRESS. WINDOWS SHOULD HAVE MINIMUM CLEAR HEIGHT OPENING OF 24" AND CLEAR WIDTH OPENING OF 20" WITH 5.7 SF NET CLEAR OPENING WITH GRADE FLOOR WINDOWS. WINDOWSILL TO BE 44" MAX A.F.F. REPAIR SHEETROCK RETURNS AND EXTERIOR METAL AS NEEDED.

LEGEND

Room name	ROOM NAME AND NUMBER RE: FINISH SCHEDULE
101	
101	DOOR NUMBER RE: DOOR SCHEDULE
ESF	STOREFRONT NUMBER RE: TO STOREFRONT LEGEND
1i	PARTITION TYPES RE: SHEET A201

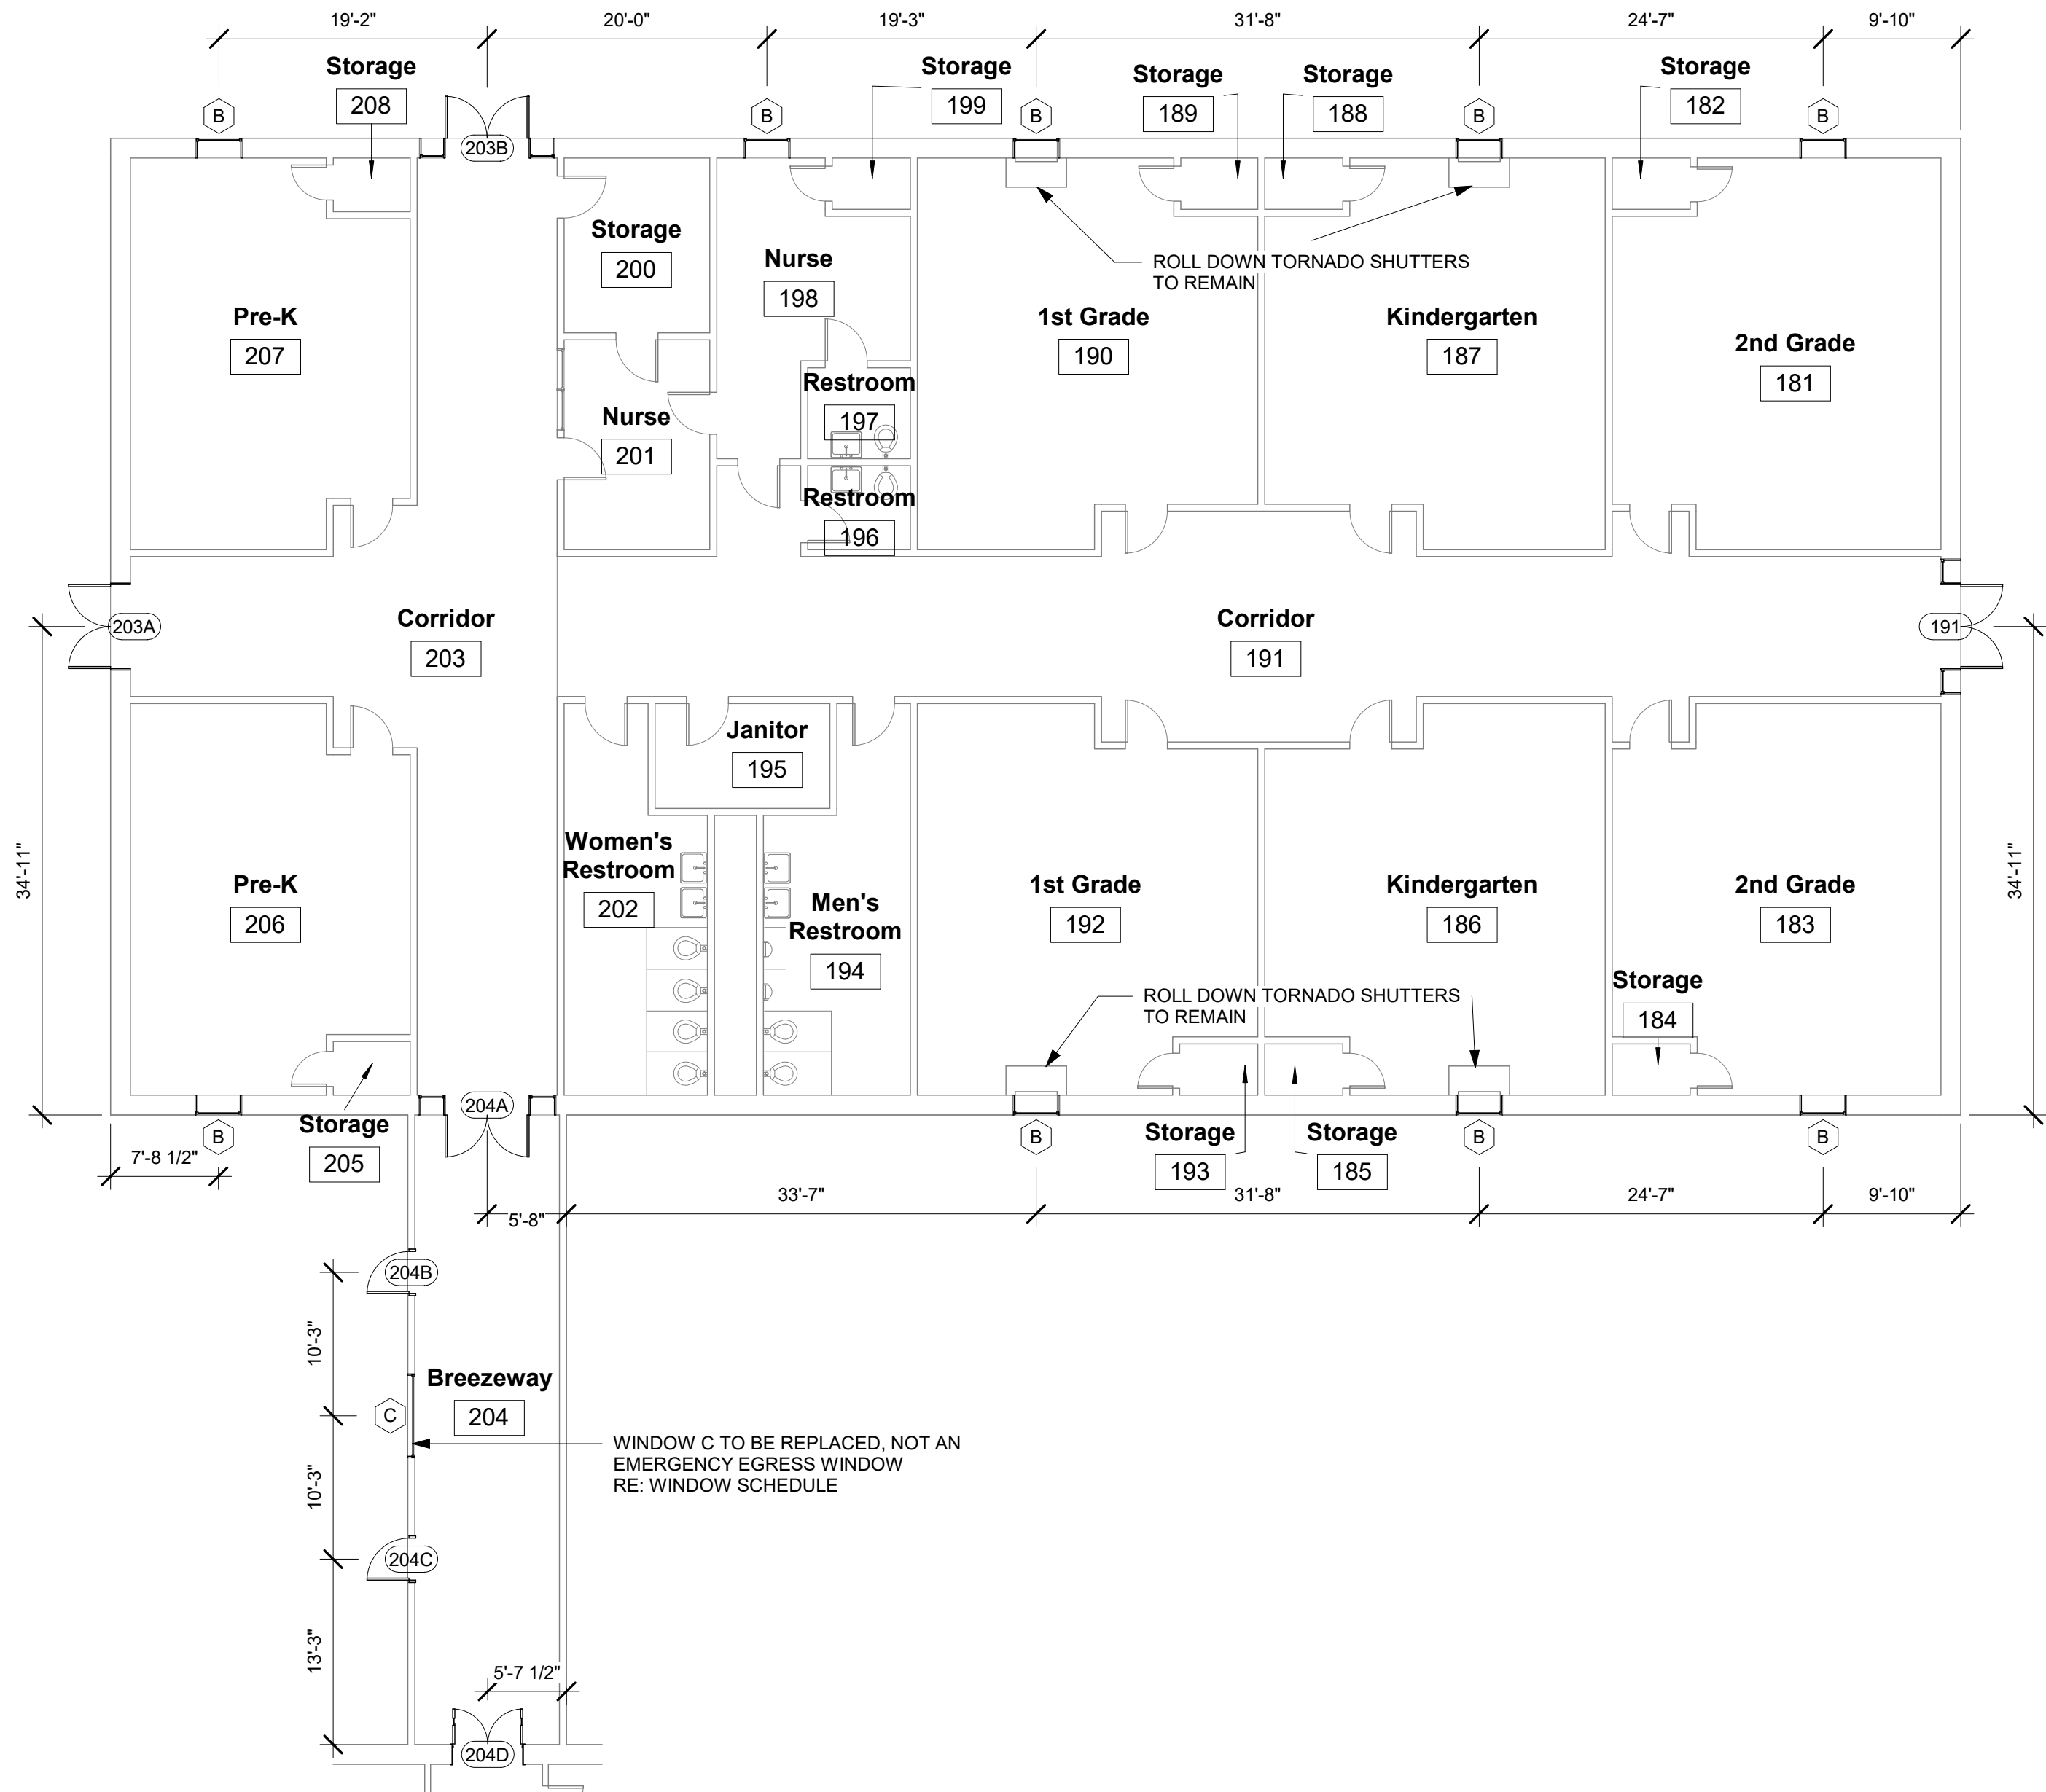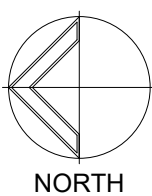


2 Overall Floor Plan - Area B
1" = 10'-0"

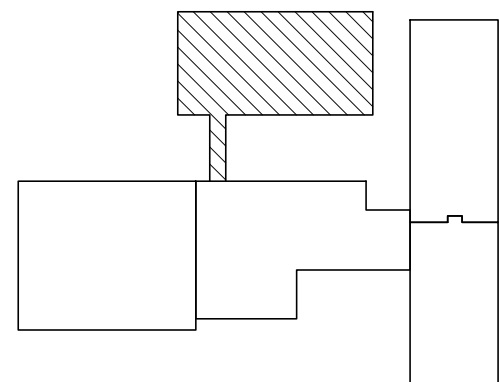

Building Legend- Area B
1" = 20'-0"

AREA B NOTES:

1. FIELD VERIFY ALL DIMENSIONS BEFORE STARTING WORK.
2. NEW EXTERIOR DOORS, JAMBS, AND SIDELIGHTS TO BE INSTALLED ACCORDING TO DOOR SCHEDULE.
3. NEW WINDOWS TO BE INSTALLED ACCORDING TO WINDOW SCHEDULE. WINDOWS TO ALLOW FOR EMERGENCY EGRESS. WINDOWS SHOULD HAVE MINIMUM CLEAR HEIGHT OPENING OF 24" AND CLEAR WIDTH OPENING OF 20" WITH 5.7 SF NET CLEAR OPENING WITH GRADE FLOOR WINDOWS. WINDOWSILL TO BE 44" MAX A.F.F. REPAIR SHEETROCK RETURNS AND EXTERIOR METAL AS NEEDED.
4. WINDOW C IN BREEZEWAY 204 TO BE REPLACED. WINDOW IS NOT AN EMERGENCY EGRESS WINDOW.
5. ROLL DOWN TORNADO SHUTTERS TO REMAIN IN ROOMS 186, 187, 190, AND 192.

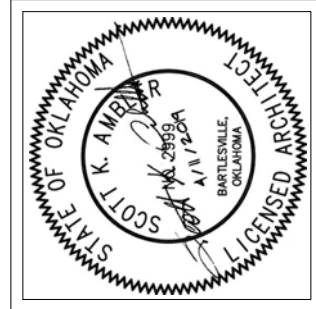

amblerlarchitects
an amblertweatherly company
510 SE Dewey Ave, Price Tower, Suite 500
Bartlesville, OK 74003
Phone 918.336.3512 Fax 918.336.3511 www.amblerarchitects.com

Oklahoma Union School District
Elementary School
Route 1 Box 337-7 South Coffeyville, OK 74072


ORIGINAL ISSUE: 4-11-2019
REVISED ISSUE
DRAWN BY: KHZ
CHECKED BY: SKA

**Enlarged Floor Plan-
Area A & B**


REVISION NUMBER

JOB NUMBER170325

A103

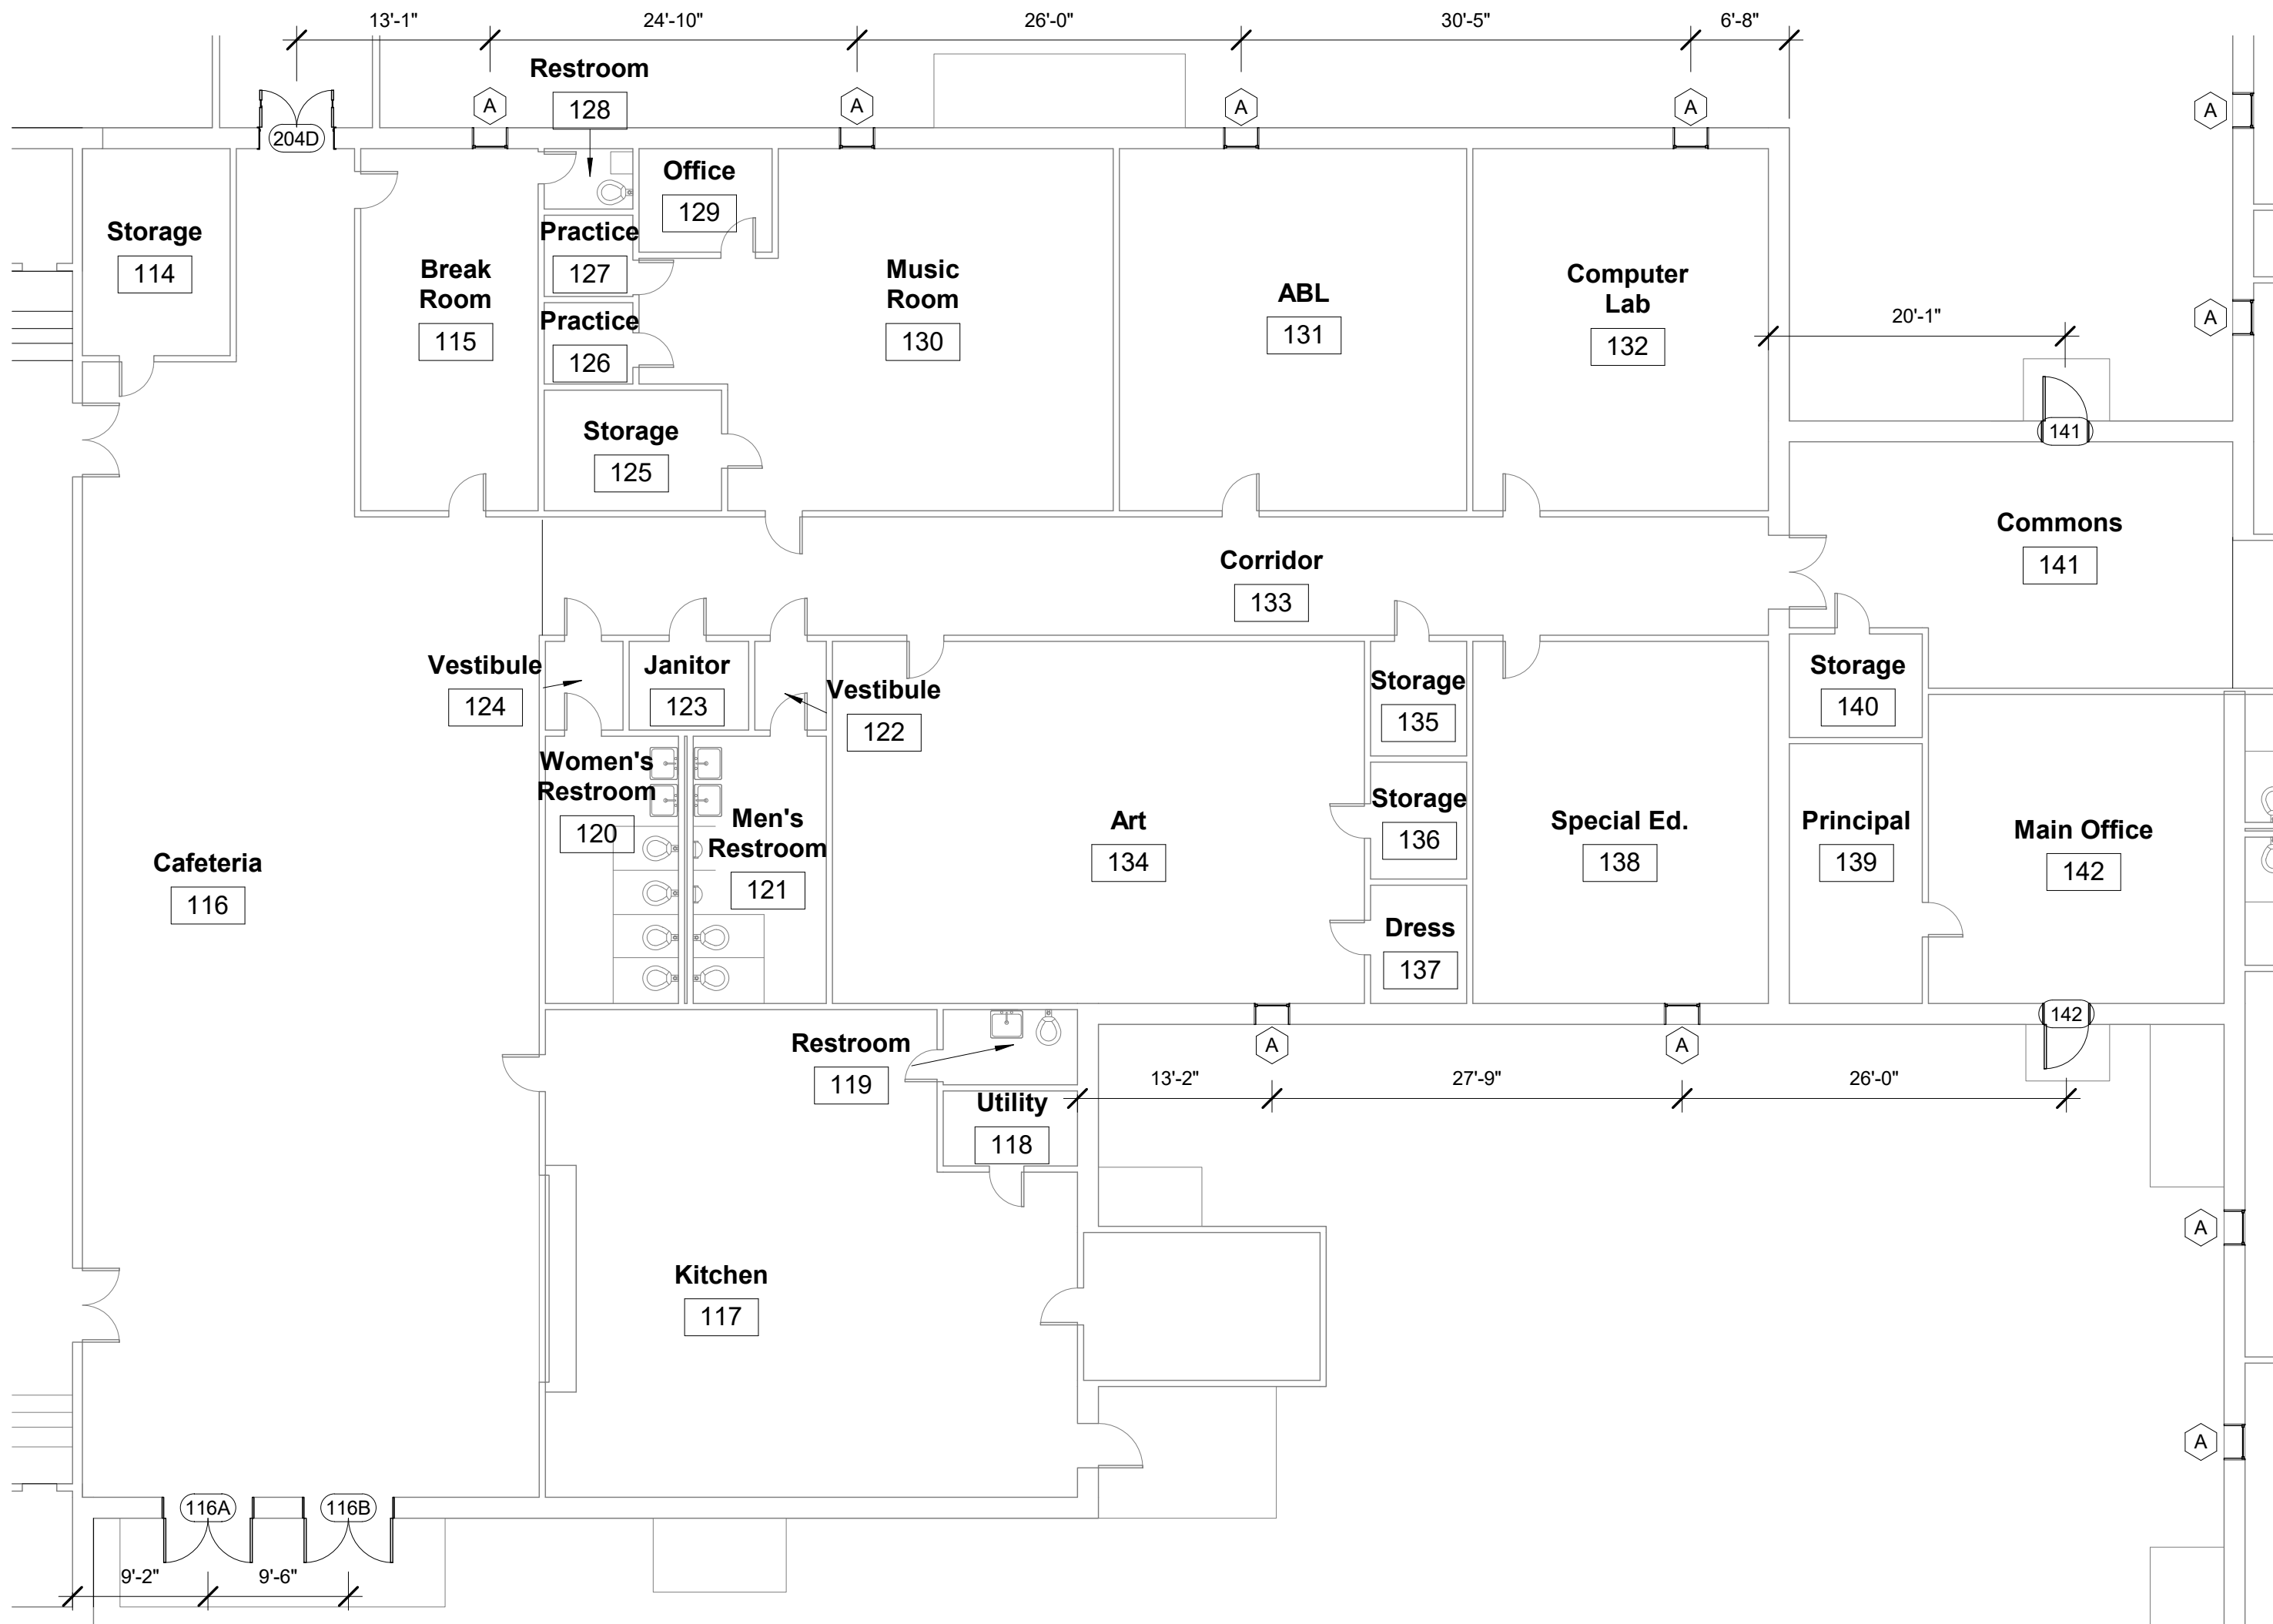

① Overall Floor Plan - Area C
1" = 10'-0"

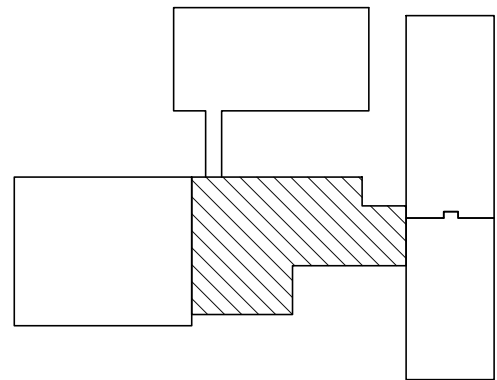



Building Legend- Area C
1" = 20'-0"

AREA C NOTES:


1. FIELD VERIFY ALL DIMENSIONS BEFORE STARTING WORK.
2. NEW EXTERIOR DOORS, JAMBS, AND SIDELIGHTS TO BE INSTALLED ACCORDING TO DOOR SCHEDULE.
3. NEW WINDOWS TO BE INSTALLED ACCORDING TO WINDOW SCHEDULE. WINDOWS TO ALLOW FOR EMERGENCY EGRESS. WINDOWS SHOULD HAVE MINIMUM CLEAR HEIGHT OPENING OF 24" AND CLEAR WIDTH OPENING OF 20" WITH 5.7 SF NET CLEAR OPENING WITH GRADE FLOOR WINDOWS. WINDOWSILL TO BE 44" MAX A.F.F. REPAIR SHEETROCK RETURNS AND EXTERIOR METAL AS NEEDED.

LEGEND

Room name	ROOM NAME AND NUMBER RE: FINISH SCHEDULE
101	DOOR NUMBER RE: DOOR SCHEDULE
ESF	STOREFRONT NUMBER RE: TO STOREFRONT LEGEND
1i	PARTITION TYPES RE: SHEET A201

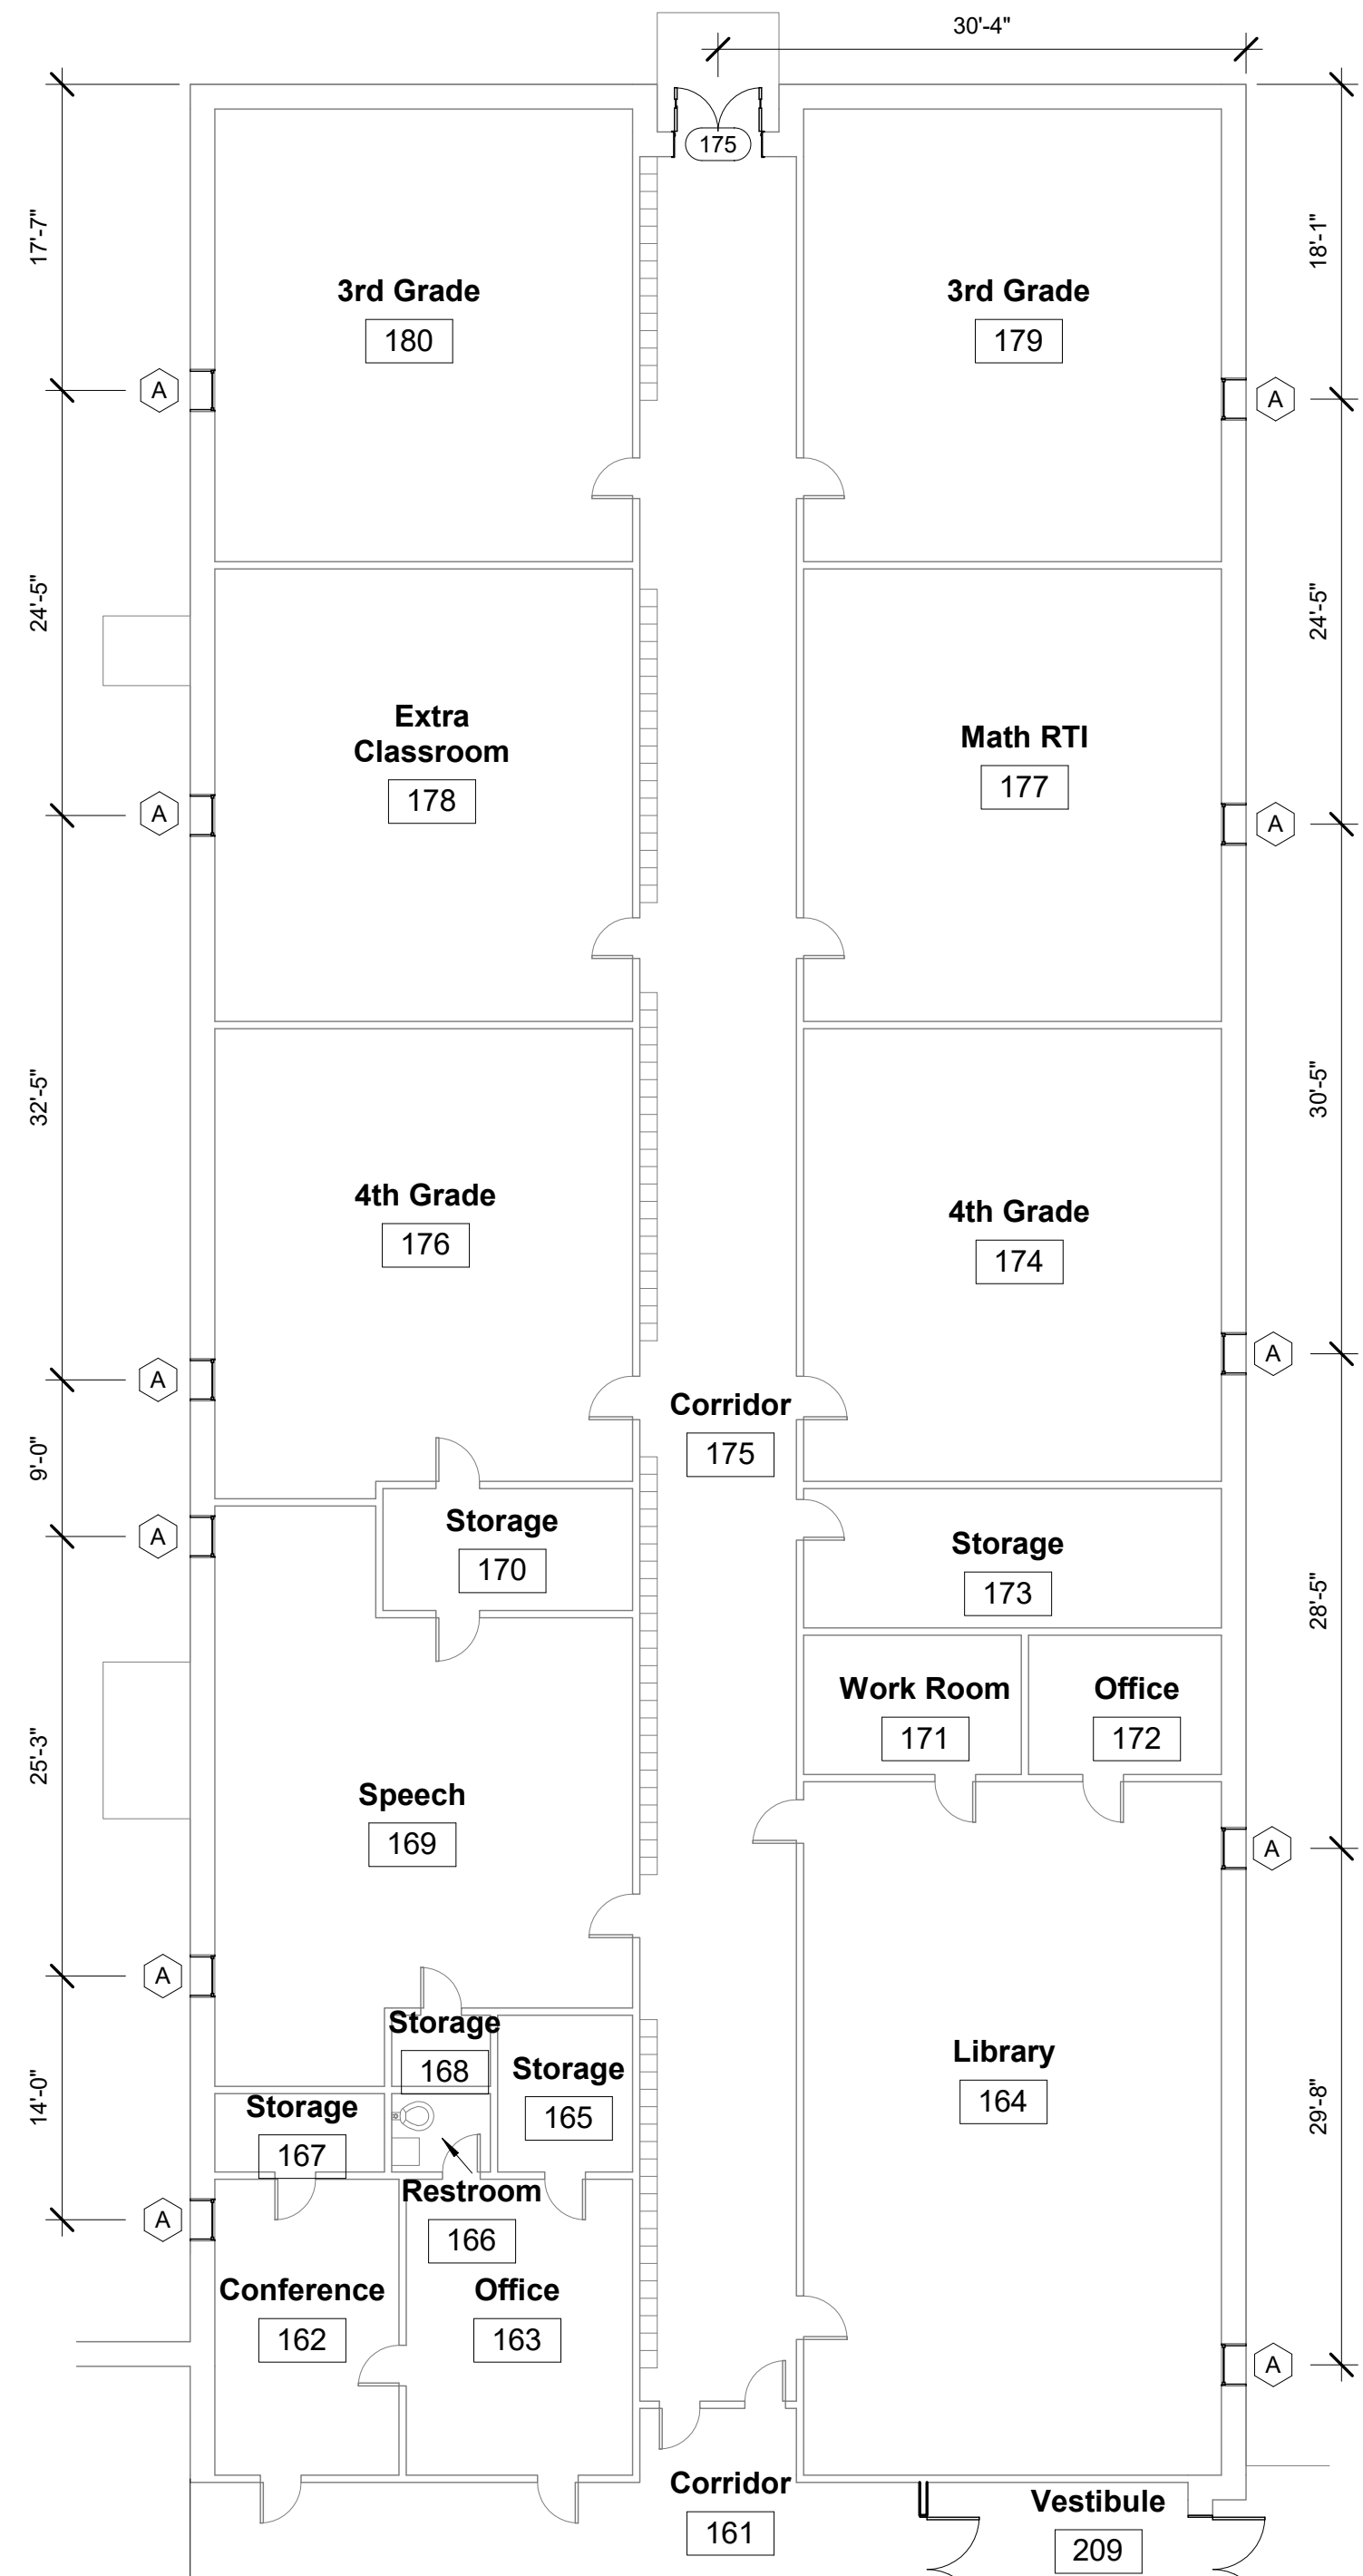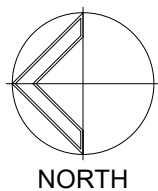


② Overall Floor Plan - Area D
1" = 10'-0"

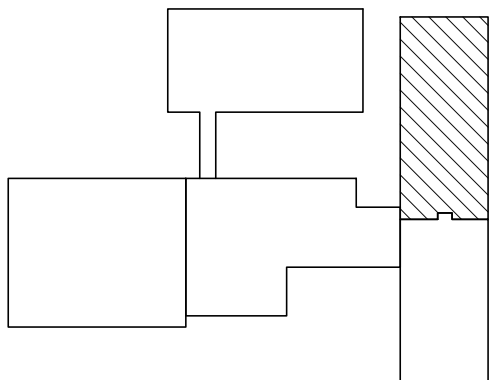

Building Legend- Area D
1" = 20'-0"

AREA D NOTES:

1. FIELD VERIFY ALL DIMENSIONS BEFORE STARTING WORK.
2. NEW EXTERIOR DOORS, JAMBS, AND SIDELIGHTS TO BE INSTALLED ACCORDING TO DOOR SCHEDULE.
3. NEW WINDOWS TO BE INSTALLED ACCORDING TO WINDOW SCHEDULE. WINDOWS TO ALLOW FOR EMERGENCY EGRESS. WINDOWS SHOULD HAVE MINIMUM CLEAR HEIGHT OPENING OF 24" AND CLEAR WIDTH OPENING OF 20" WITH 5.7 SF NET CLEAR OPENING WITH GRADE FLOOR WINDOWS. WINDOWSILL TO BE 44" MAX A.F.F. REPAIR SHEETROCK RETURNS AND EXTERIOR METAL AS NEEDED.

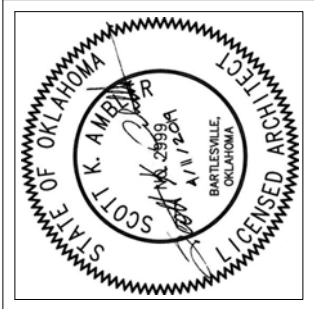

ambler architects
an ambler/weatherly company
510 SE Dewey Ave., Price Tower, Suite 500
Bartlesville, OK 74003
Phone 918.336.3512 Fax 918.336.3511 www.amblerarchitects.com

Oklahoma Union School District
Elementary School
Route 1 Box 337-7 South Coffeyville, OK 74072

ORIGINAL ISSUE: 4-11-2019
REVISED ISSUE

DRAWN BY: KMZ
CHECKED BY: SKA

**Enlarged Floor Plan-
Area C & D**

REVISION NUMBER

JOB NUMBER 170325


A104



1 Overall Floor Plan - Area E
1" = 10'-0"

LEGEND

Room name	ROOM NAME AND NUMBER
101	RE: FINISH SCHEDULE
101	DOOR NUMBER
	RE: DOOR SCHEDULE
ESF	STOREFRONT NUMBER
	RE: TO STOREFRONT LEGEND
1	PARTITION TYPES
	RE: SHEET A201

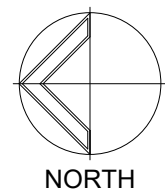

NORTH


NEW WALL TO BE 3 5/8" METAL STUD WITH 5/8" TYPE X GYPSUM BOARD ON BOTH SIDES, PAINTED. EXTEND 6" ABOVE CEILING.

REMOVE AND REPLACE EXISTING CEILING TILES AND GRID IN VESTIBULE 209


NEW RUBBER BASE TO BE INSTALLED TO MATCH EXISTING. PAINT COLOR TO BE DETERMINED BY ARCHITECT PRIOR TO START OF WORK.

SECURITY ENTRANCE BUZZER TO GO INTO OFFICE 160


2 Vestibule 209 Call out
1/4" = 1'-0"

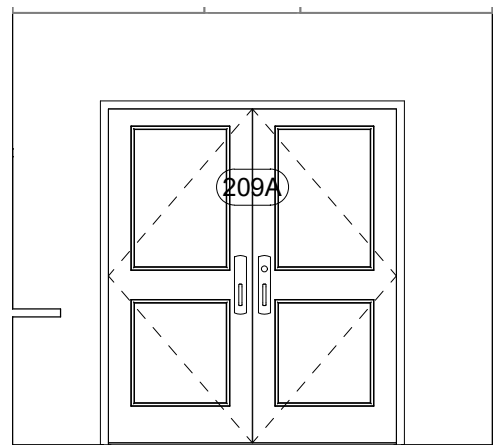


5 Vestibule 209- North
1/4" = 1'-0"

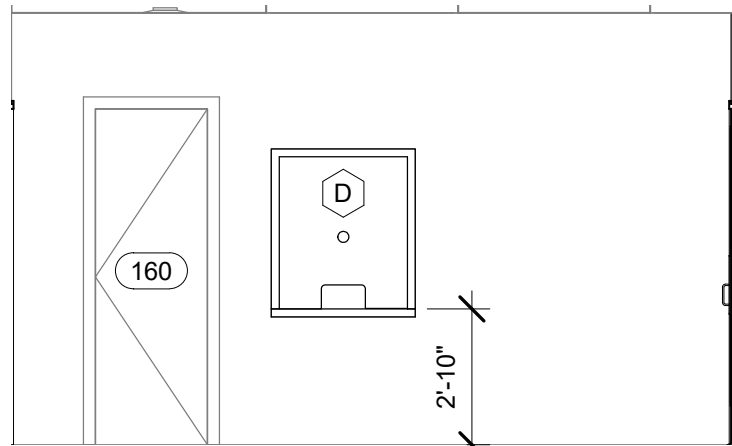

4 Vestibule 209- West
1/4" = 1'-0"

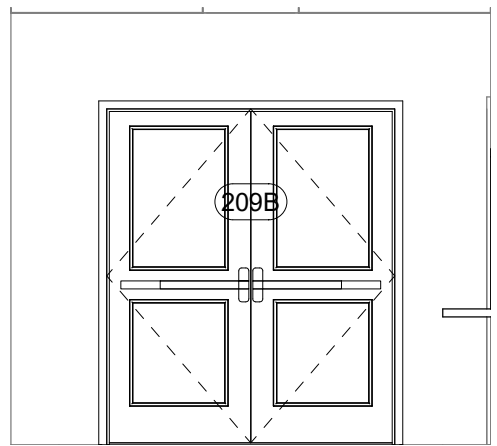


3 Vestibule 209- South
1/4" = 1'-0"

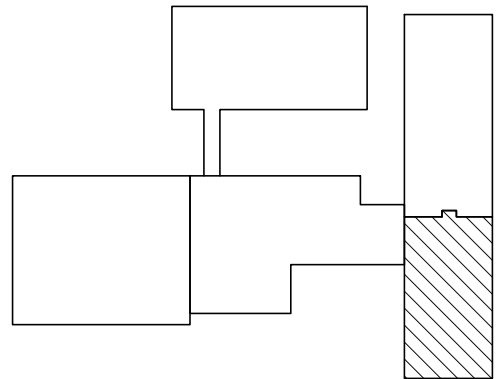

Building Legend- Area E
1" = 20'-0"

AREA E NOTES:

- FIELD VERIFY ALL DIMENSIONS BEFORE STARTING WORK.
- NEW EXTERIOR DOORS, JAMBS, AND SIDELIGHTS TO BE INSTALLED ACCORDING TO DOOR SCHEDULE.
- NEW WINDOWS TO BE INSTALLED ACCORDING TO WINDOW SCHEDULE. WINDOWS TO ALLOW FOR EMERGENCY EGRESS. WINDOWS SHOULD HAVE MINIMUM CLEAR HEIGHT OPENING OF 24" AND CLEAR WIDTH OPENING OF 20" WITH 5.7 SF NET CLEAR OPENING WITH GRADE FLOOR WINDOWSILL TO BE 44" MAX A.F.F. REPAIR SHEETROCK RETURNS AND EXTERIOR METAL AS NEEDED.
- NEW WALL TO BE ADDED TO CREATE VESTIBULE 209. REFER TO DOOR SCHEDULE AND PARTITION TYPES.
- OFFICE 160 TO RECEIVE NEW PASS THROUGH WINDOW. REFER TO WINDOW SCHEDULE.
- NEW RUBBER BASE TO BE INSTALLED IN VESTIBULE 209 TO MATCH EXISTING.
- PAINT AND FLOORING COLORS TO BE DETERMINED BY ARCHITECT PRIOR TO START OF WORK.

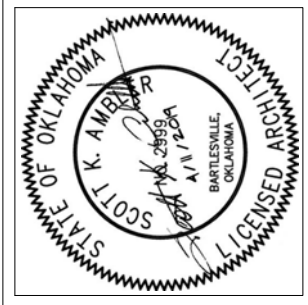

ambler|architects
an ambler|weatherly company
510 SE Dewey Ave, Price Tower, Suite 500
Bartlesville, OK 74003
Phone 918.336.3512 Fax 918.336.3511 www.amblerarchitects.com

Oklahoma Union School District
Elementary School
Route 1 Box 337-7 South Coffeyville, OK 74072

DRAWN BY: KMZ
CHECKED BY: SKA
ORIGINAL ISSUE: 4-11-2019
REVISED ISSUE


**Enlarged Floor Plan-
Area E**

REVISION NUMBER

JOB NUMBER170325


A105

Door Schedule										
Mark	Door Type	Int./Ext.	Hardware Set	Fire Rating	Frame Type	Door Description	Size		Glazing	Comments
							Width	Height		
116A	B	EXT	1.0	NONE	HOLLOW METAL, REMOVABLE MULLION	HOLLOW METAL DOOR WITH TWO LITE	6'- 0"	7'- 0"	TEMPERED, CLEAR, 1/4"	
116B	B	EXT	1.0	NONE	HOLLOW METAL, REMOVABLE MULLION	HOLLOW METAL DOOR WITH TWO LITE	6'- 0"	7'- 0"	TEMPERED, CLEAR, 1/4"	
141	D	EXT	3.0	NONE	HOLLOW METAL	HOLLOW METAL DOOR WITH LITE	3'- 0"	7'- 0"	TEMPERED, CLEAR, 1/4"	
142	D	EXT	2.0	NONE	HOLLOW METAL	HOLLOW METAL DOOR WITH LITE	3'- 0"	7'- 0"	TEMPERED, CLEAR, 1/4"	
148	A	EXT	1.0	NONE	HOLLOW METAL, REMOVABLE MULLION	HOLLOW METAL DOOR WITH LITE	5'- 0"	7'- 0"	TEMPERED, CLEAR, 1/4"	
175	A	EXT	1.0	NONE	HOLLOW METAL, REMOVABLE MULLION	HOLLOW METAL DOOR WITH LITE	5'- 0"	7'- 0"	TEMPERED, CLEAR, 1/4"	
191	C	EXT	1.0	NONE	HOLLOW METAL, REMOVABLE MULLION	HOLLOW METAL DOOR WITH TWO LITE AND SIDE LIGHTS	6'- 0"	7'- 0"	TEMPERED, CLEAR, 1/4"	
203A	C	EXT	1.0	NONE	HOLLOW METAL, REMOVABLE MULLION	HOLLOW METAL DOOR WITH TWO LITE AND SIDE LIGHTS	6'- 0"	7'- 0"	TEMPERED, CLEAR, 1/4"	
203B	C	EXT	1.0	NONE	HOLLOW METAL, REMOVABLE MULLION	HOLLOW METAL DOOR WITH TWO LITE AND SIDE LIGHTS	6'- 0"	7'- 0"	TEMPERED, CLEAR, 1/4"	
204A	C	INT	5.0	NONE	HOLLOW METAL, REMOVABLE MULLION	HOLLOW METAL DOOR WITH TWO LITE AND SIDE LIGHTS	6'- 0"	7'- 0"	TEMPERED, CLEAR, 1/4"	
204B	D	EXT	3.0	NONE	HOLLOW METAL	HOLLOW METAL DOOR WITH LITE	3'- 0"	7'- 0"	TEMPERED, CLEAR, 1/4"	
204C	D	EXT	3.0	NONE	HOLLOW METAL	HOLLOW METAL DOOR WITH LITE	3'- 0"	7'- 0"	TEMPERED, CLEAR, 1/4"	
204D	A	INT	5.0	NONE	HOLLOW METAL, REMOVABLE MULLION	HOLLOW METAL DOOR WITH LITE	5'- 0"	7'- 0"	TEMPERED, CLEAR, 1/4"	
209A	B	INT	4.0	NONE	HOLLOW METAL, REMOVABLE MULLION	HOLLOW METAL DOOR WITH TWO LITE	6'- 0"	7'- 0"	TEMPERED, CLEAR, 1/4"	
209B	B	EXT	1.0	NONE	HOLLOW METAL, REMOVABLE MULLION	HOLLOW METAL DOOR WITH TWO LITE	6'- 0"	7'- 0"	TEMPERED, CLEAR, 1/4"	

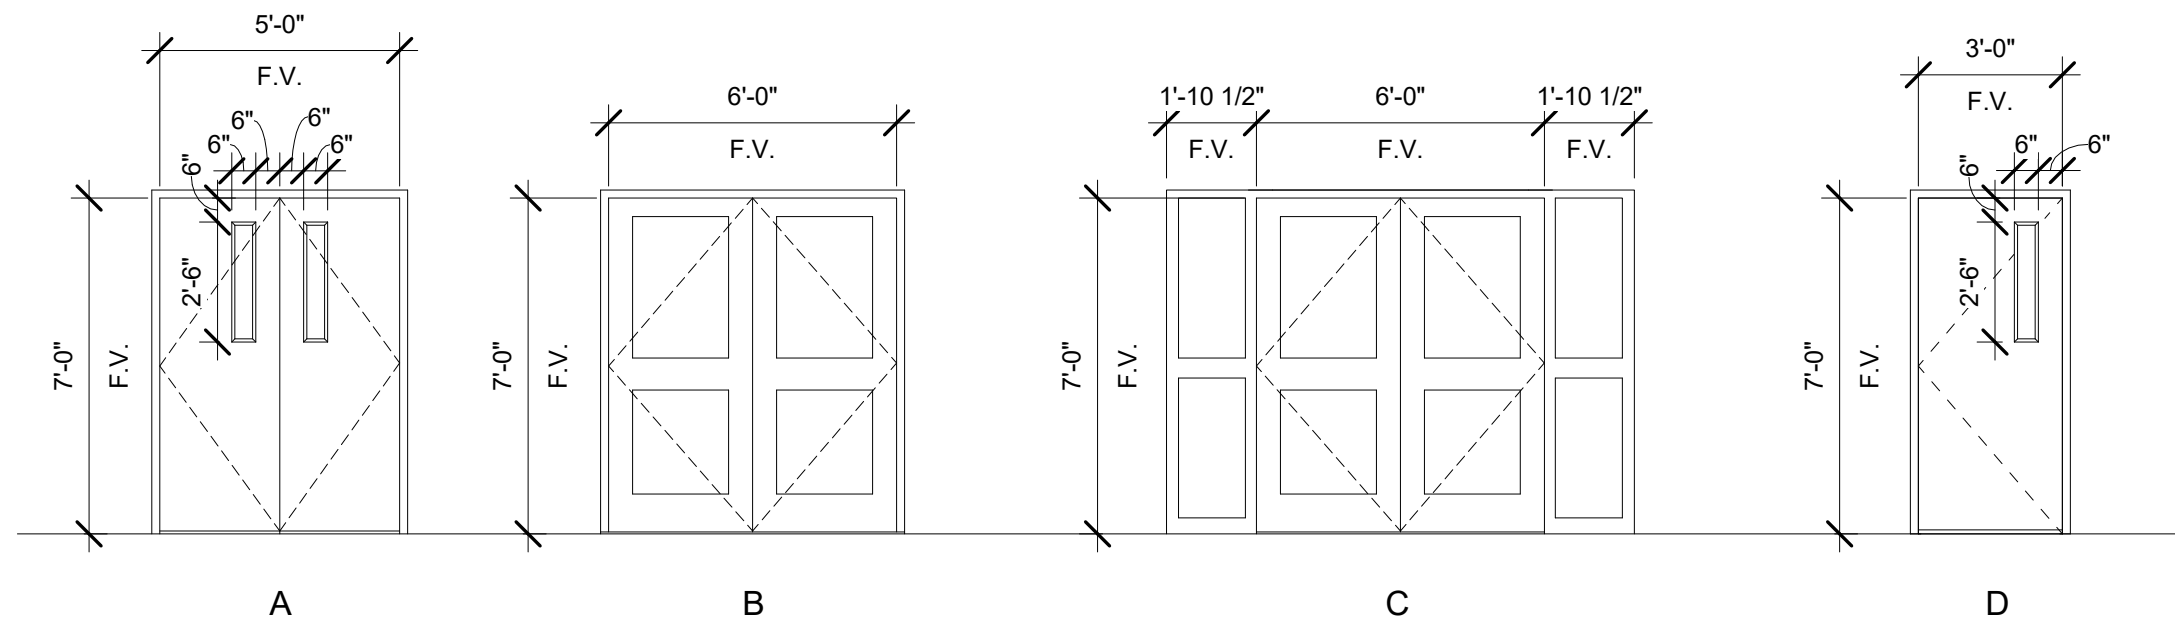

Door Legend
1/4" = 1'-0"


Window Schedule					
Mark	Width	Height	Description	Glazing	Comments
A	2'- 5"	7'- 3"	EMERGENCY EGRESS	TEMPERED, NOT LESS THAN 6MM	NOTE 2
B	3'- 4"	7'- 5"	EMERGENCY EGRESS	TEMPERED, NOT LESS THAN 6MM	NOTE 2
C	6'- 0"	3'- 0"	FIXED WINDOW	TEMPERED, NOT LESS THAN 6MM	NOTE 3
D	3'- 0"	3'- 6"	PASS THROUGH WINDOW	TEMPERED, NOT LESS THAN 6MM	

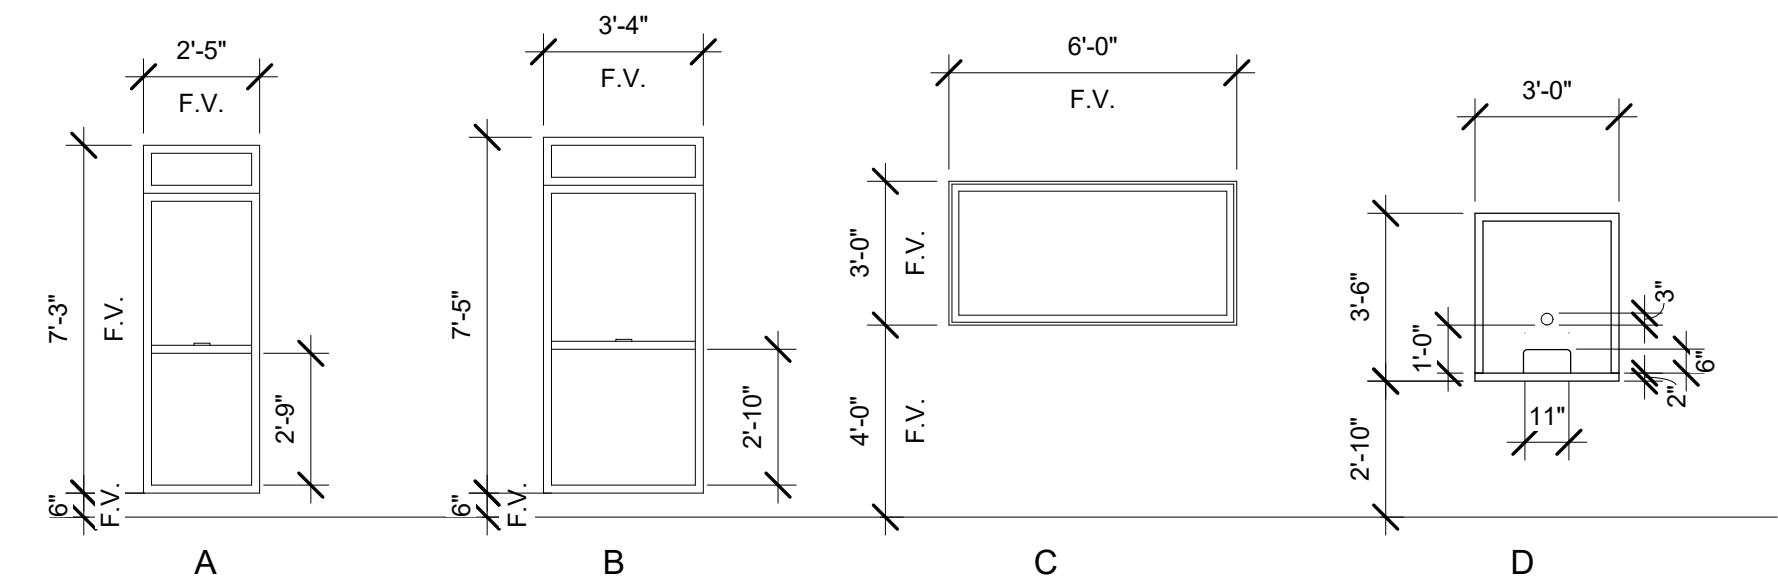

Window Legend
1/4" = 1'-0"

DOOR AND WINDOW NOTES

1. FIELD VERIFY ALL EXISTING DIMENSIONS BEFORE NEW WORK TO BEGIN.
2. NEW WINDOWS TO ALLOW FOR EMERGENCY EGRESS. WINDOWS SHOULD HAVE 20" W X 24" H MINIMUM OPENING WITH 5.7 SF NET CLEAR OPENING WITH GRADE FLOOR WINDOWS. WINDOWSILL TO BE 44" MAX A.F.F.
3. WINDOW C IN BREEZEWAY 204 TO BE REPLACED. WINDOW IS NOT AN EMERGENCY EGRESS WINDOW.
4. ROLL DOWN TORNADO SHUTTERS TO REMAIN IN ROOMS 186, 187, 190, AND 192.

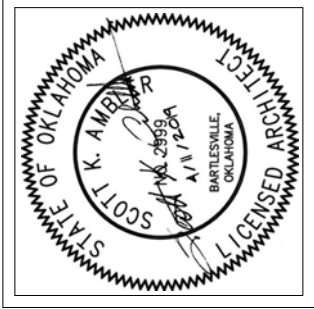

ambler|architects

an ambler|weatherly company

510 SE Dewey Ave, Price Tower, Suite 500
Bartlesville, OK 74003
Phone 918.336.3512 Fax 918.336.3511 www.amblerarchitects.com

Oklahoma Union School District

Elementary School

Route 1 Box 337-7 South Coffeyville, OK 74072

DRAWN BY: KHZ
CHECKED BY: SKA

ORIGINAL ISSUE: 4-11-2019
REVISED ISSUE

Door and Window Schedules

REVISION NUMBER

JOB NUMBER170325

A501