


ACTING IS ACTION — Web Pages   
 **WORKSHEET: DRAW A WHERE GROUND PLAN**


Assignment due: \_\_\_\_\_

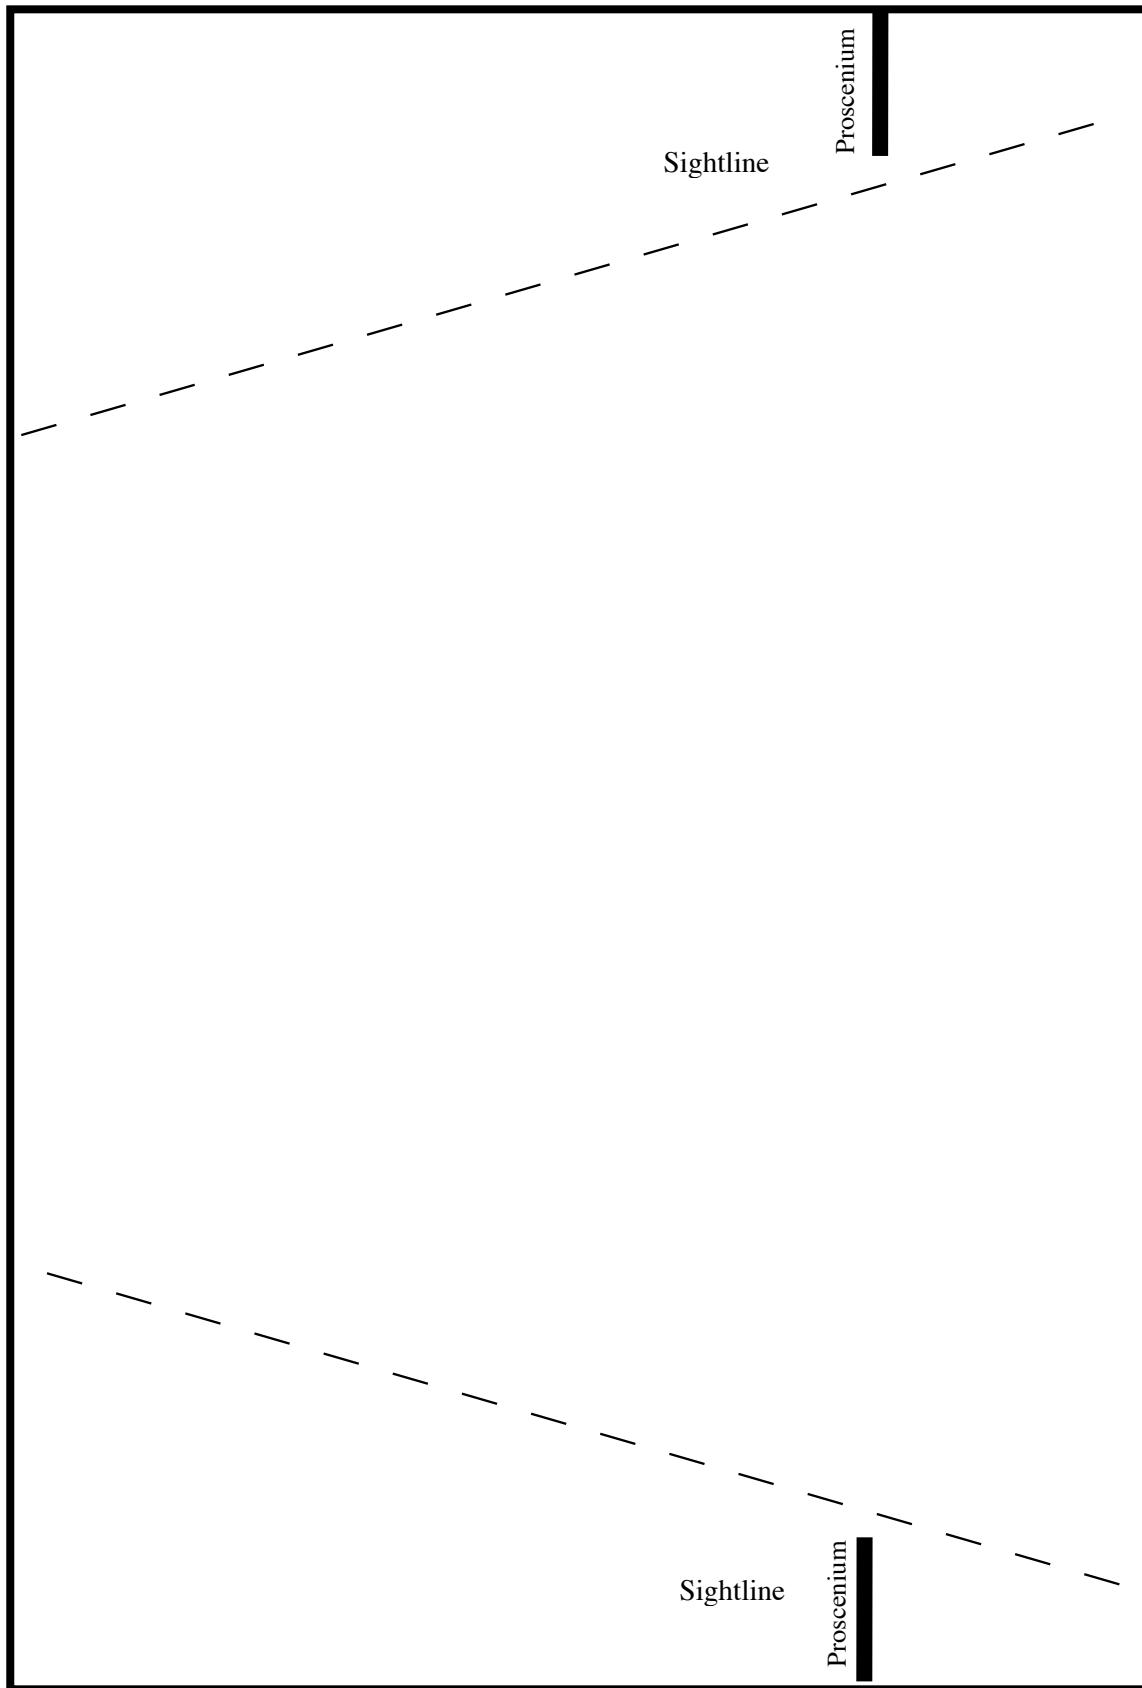

**GROUND PLAN DRAWN BY:** \_\_\_\_\_ **PLAY TITLE:** \_\_\_\_\_  
**APRON**  
DRAWING SCALE: 1/4" = 1'-0" (STAGE: 36' x 24')



# WORKSHEET: DRAW A WHERE GROUND PLAN

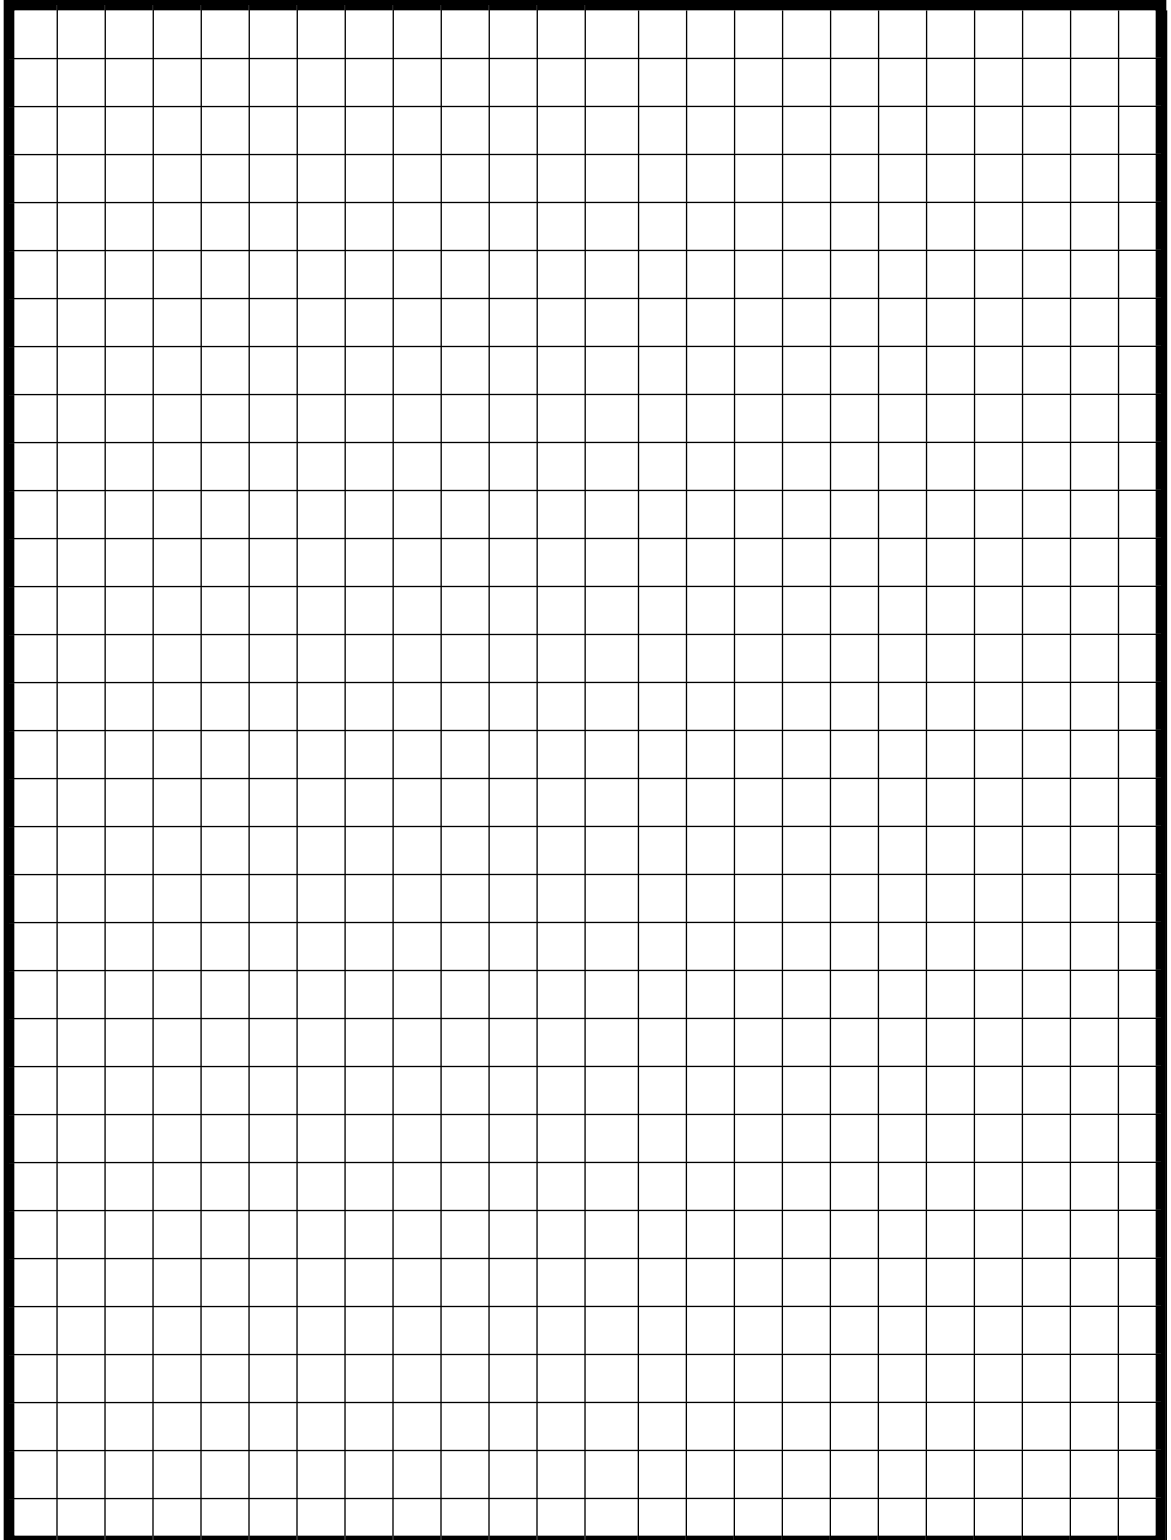

DO NOT DRAW ON THIS SIDE. Use as a guide to draw your ground plan. Hold up to a strong light the ground plan on the other side of this page and this one foot square scale grid (1/4") will be visible.



WORKSHEETS: THE GROUND PLAN & THE FRONT ELEVATION

**Instructions**

The following illustration shows the Ground Plan and Elevation drawings and there two-sided pages of the and how to use them. If you print out both pages and place them back to back and hold the Ground Plan drawing up to a light source and look through it you will see the “Scale grid” printed on the next page. The ground plan illustration below this shows the grid overlay. You can use this grid as a guide when you work on transferring your floor plan to your front elevation, as discussed in this chapter.

Another method is to place a piece of tracing paper over the perspective drawing grid and work on it, to allow for corrections and also to save the grid for future use.

