


15866 mm

2940 mm

NORTH ELEVATION
scale: 1:50

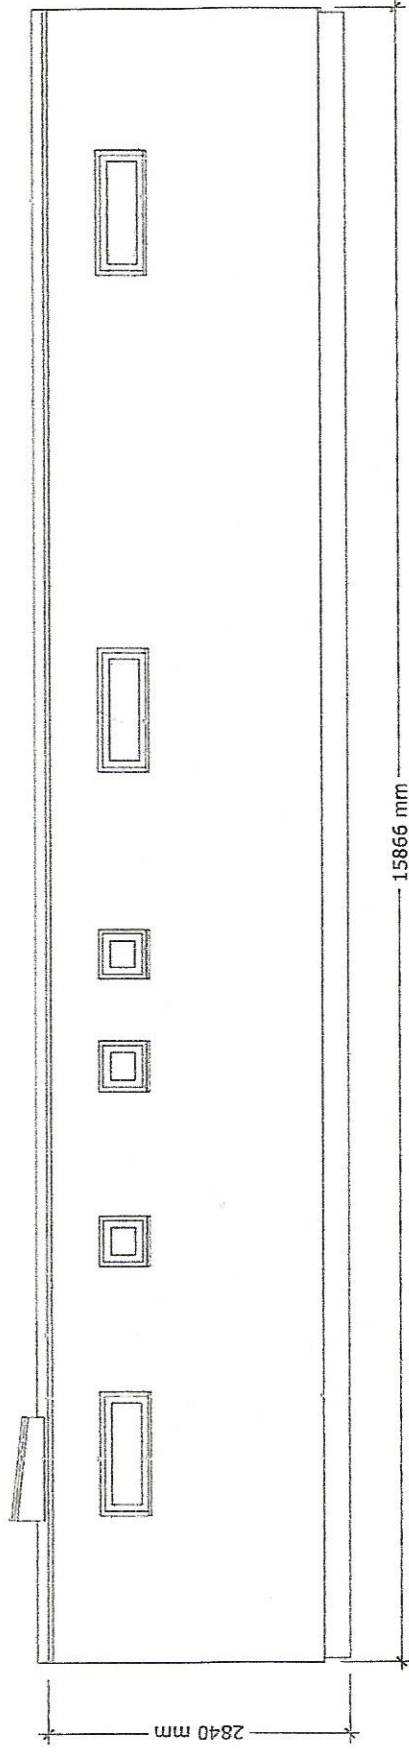

15866 mm

2840 mm

SOUTH ELEVATION
scale: 1:50



NOTES

NORTH ELEVATION (Front) faces the playground


SITE

Roughton Playgroup
% St Mary's Primary School
Chapel Road
Roughton, Norfolk
NR11 8AF


Client: Sarah Lynes
Drawing title: Elevations - front & r
Job No. Date: 01/03
QUOTE

Green Modular
Architectural & Construction Services
www.greenmodular.com

METRIC SCALE BAR

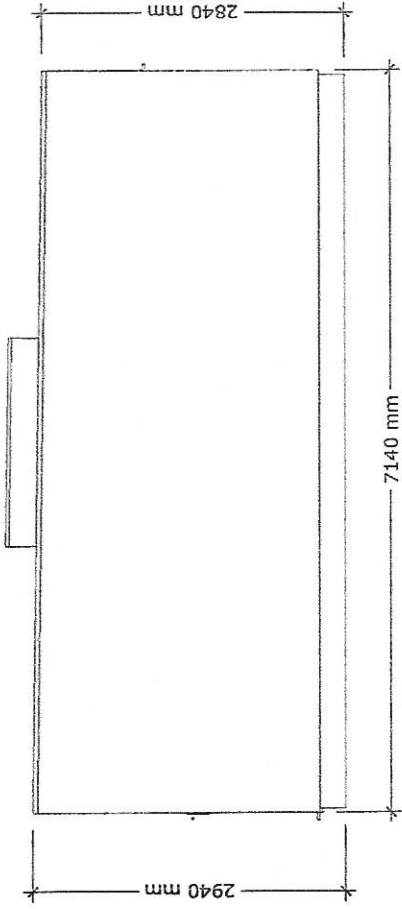

WEST ELEVATION
scale: 1:50

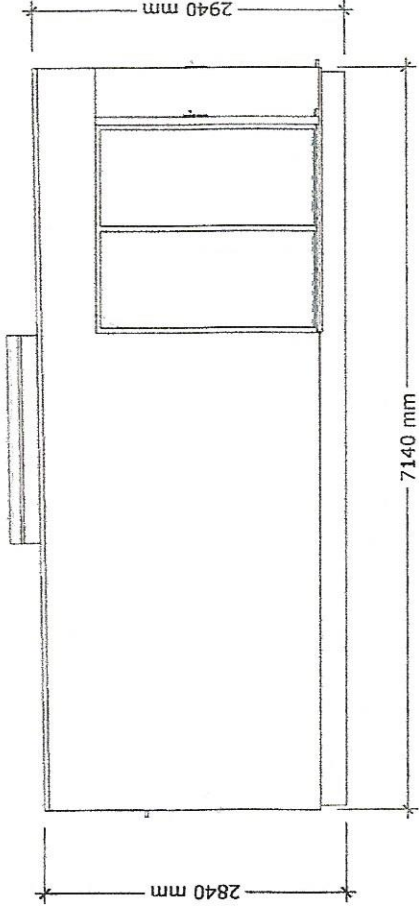

EAST ELEVATION
scale: 1:50



NOTES

EAST ELEVATION (Left side) - nearest to school building




SITE

Roughton Playgroup
% St Mary's Primary School
Chapel Road
Roughton, Norfolk
NR11 8AF

Client: Sarah Lynes
Drawing Title: Elevations - sides (1)
Job No: 01/03
Date: QUOTE



Green Modular
1000 Green Modular
1000 Green Modular
1000 Green Modular

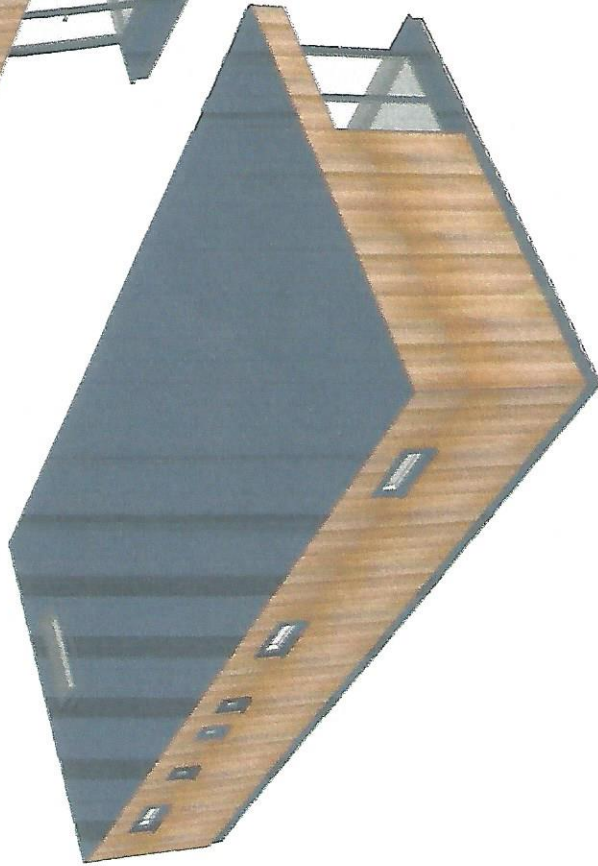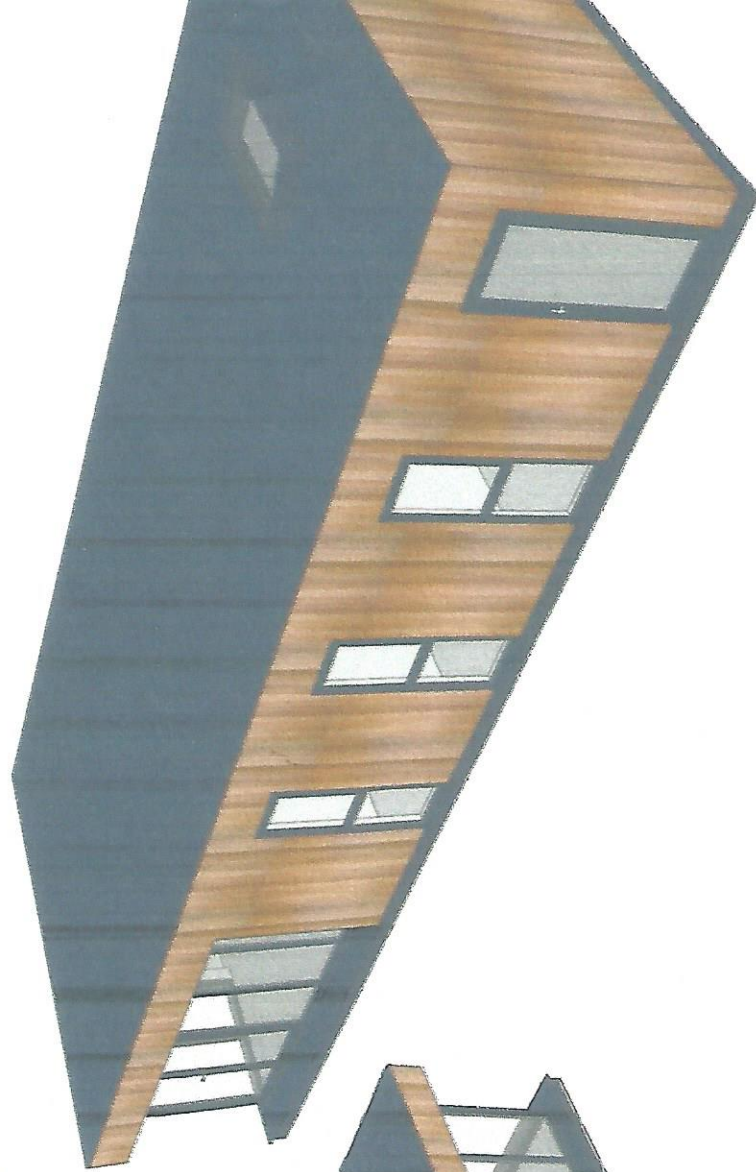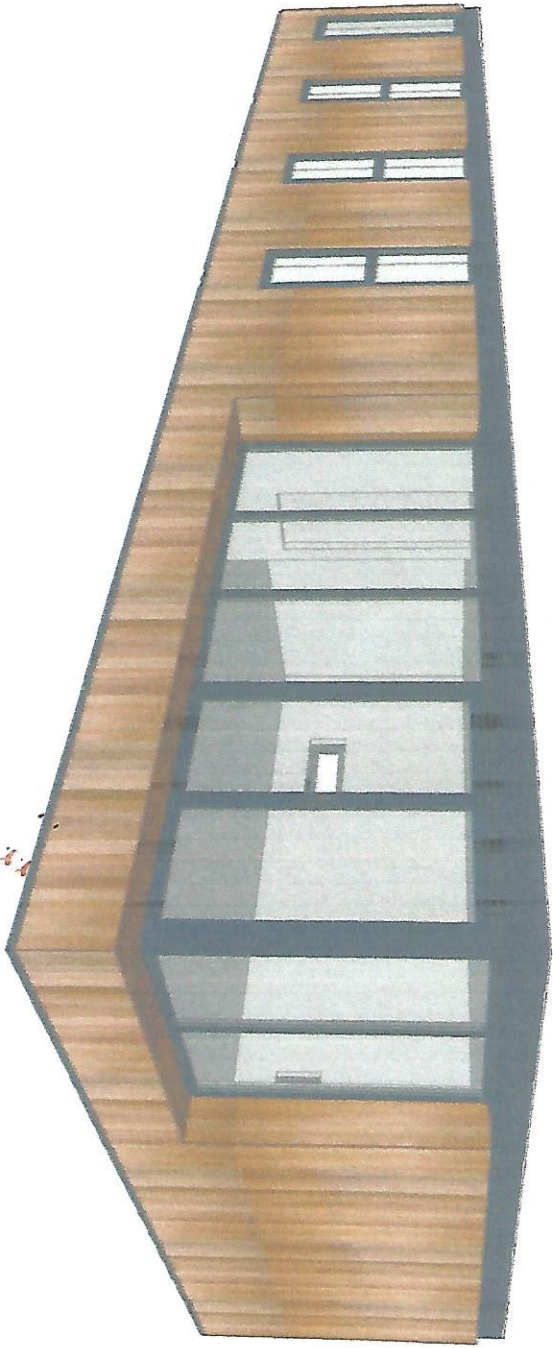

NOTES



Green Modular is a leading provider of modular construction solutions, offering a wide range of products and services for the construction industry.

SITE

Roughton Playgroup
% St Mary's Primary School
Chapel Road
Roughton, Norfolk
NR11 8AF

Client:

Sarah Lynes

Drawing title:

3D massing for illustr

Job No.

NR11 8AF

Date:

01/03/

QUOTE