

JENDUSA
DESIGN &
ENGINEERING
ARCHITECTS & ENGINEERS

4615 Vettelson Road
Suite 200
Hartland, WI 53029
P 262-264-6340
F 866-326-1552
W jendusaeng.com

© 2016 Jendusa Design & Engineering, Inc.
All rights reserved. This document is an instrument
of service and is the property of Jendusa Design &
Engineering, Inc., and may not be used without prior
written consent.


REVISIONS

VENTURE SPACE
CONDOS

Captiol Dr.
Oconomowoc, WI

SHEET TITLE
SITE PLAN

PROJECT NO.	17-5047
DATE	5/30/17
SCALE	As Noted
CHECKED BY	
DRAWN BY	BJB
SHEET	C1.0

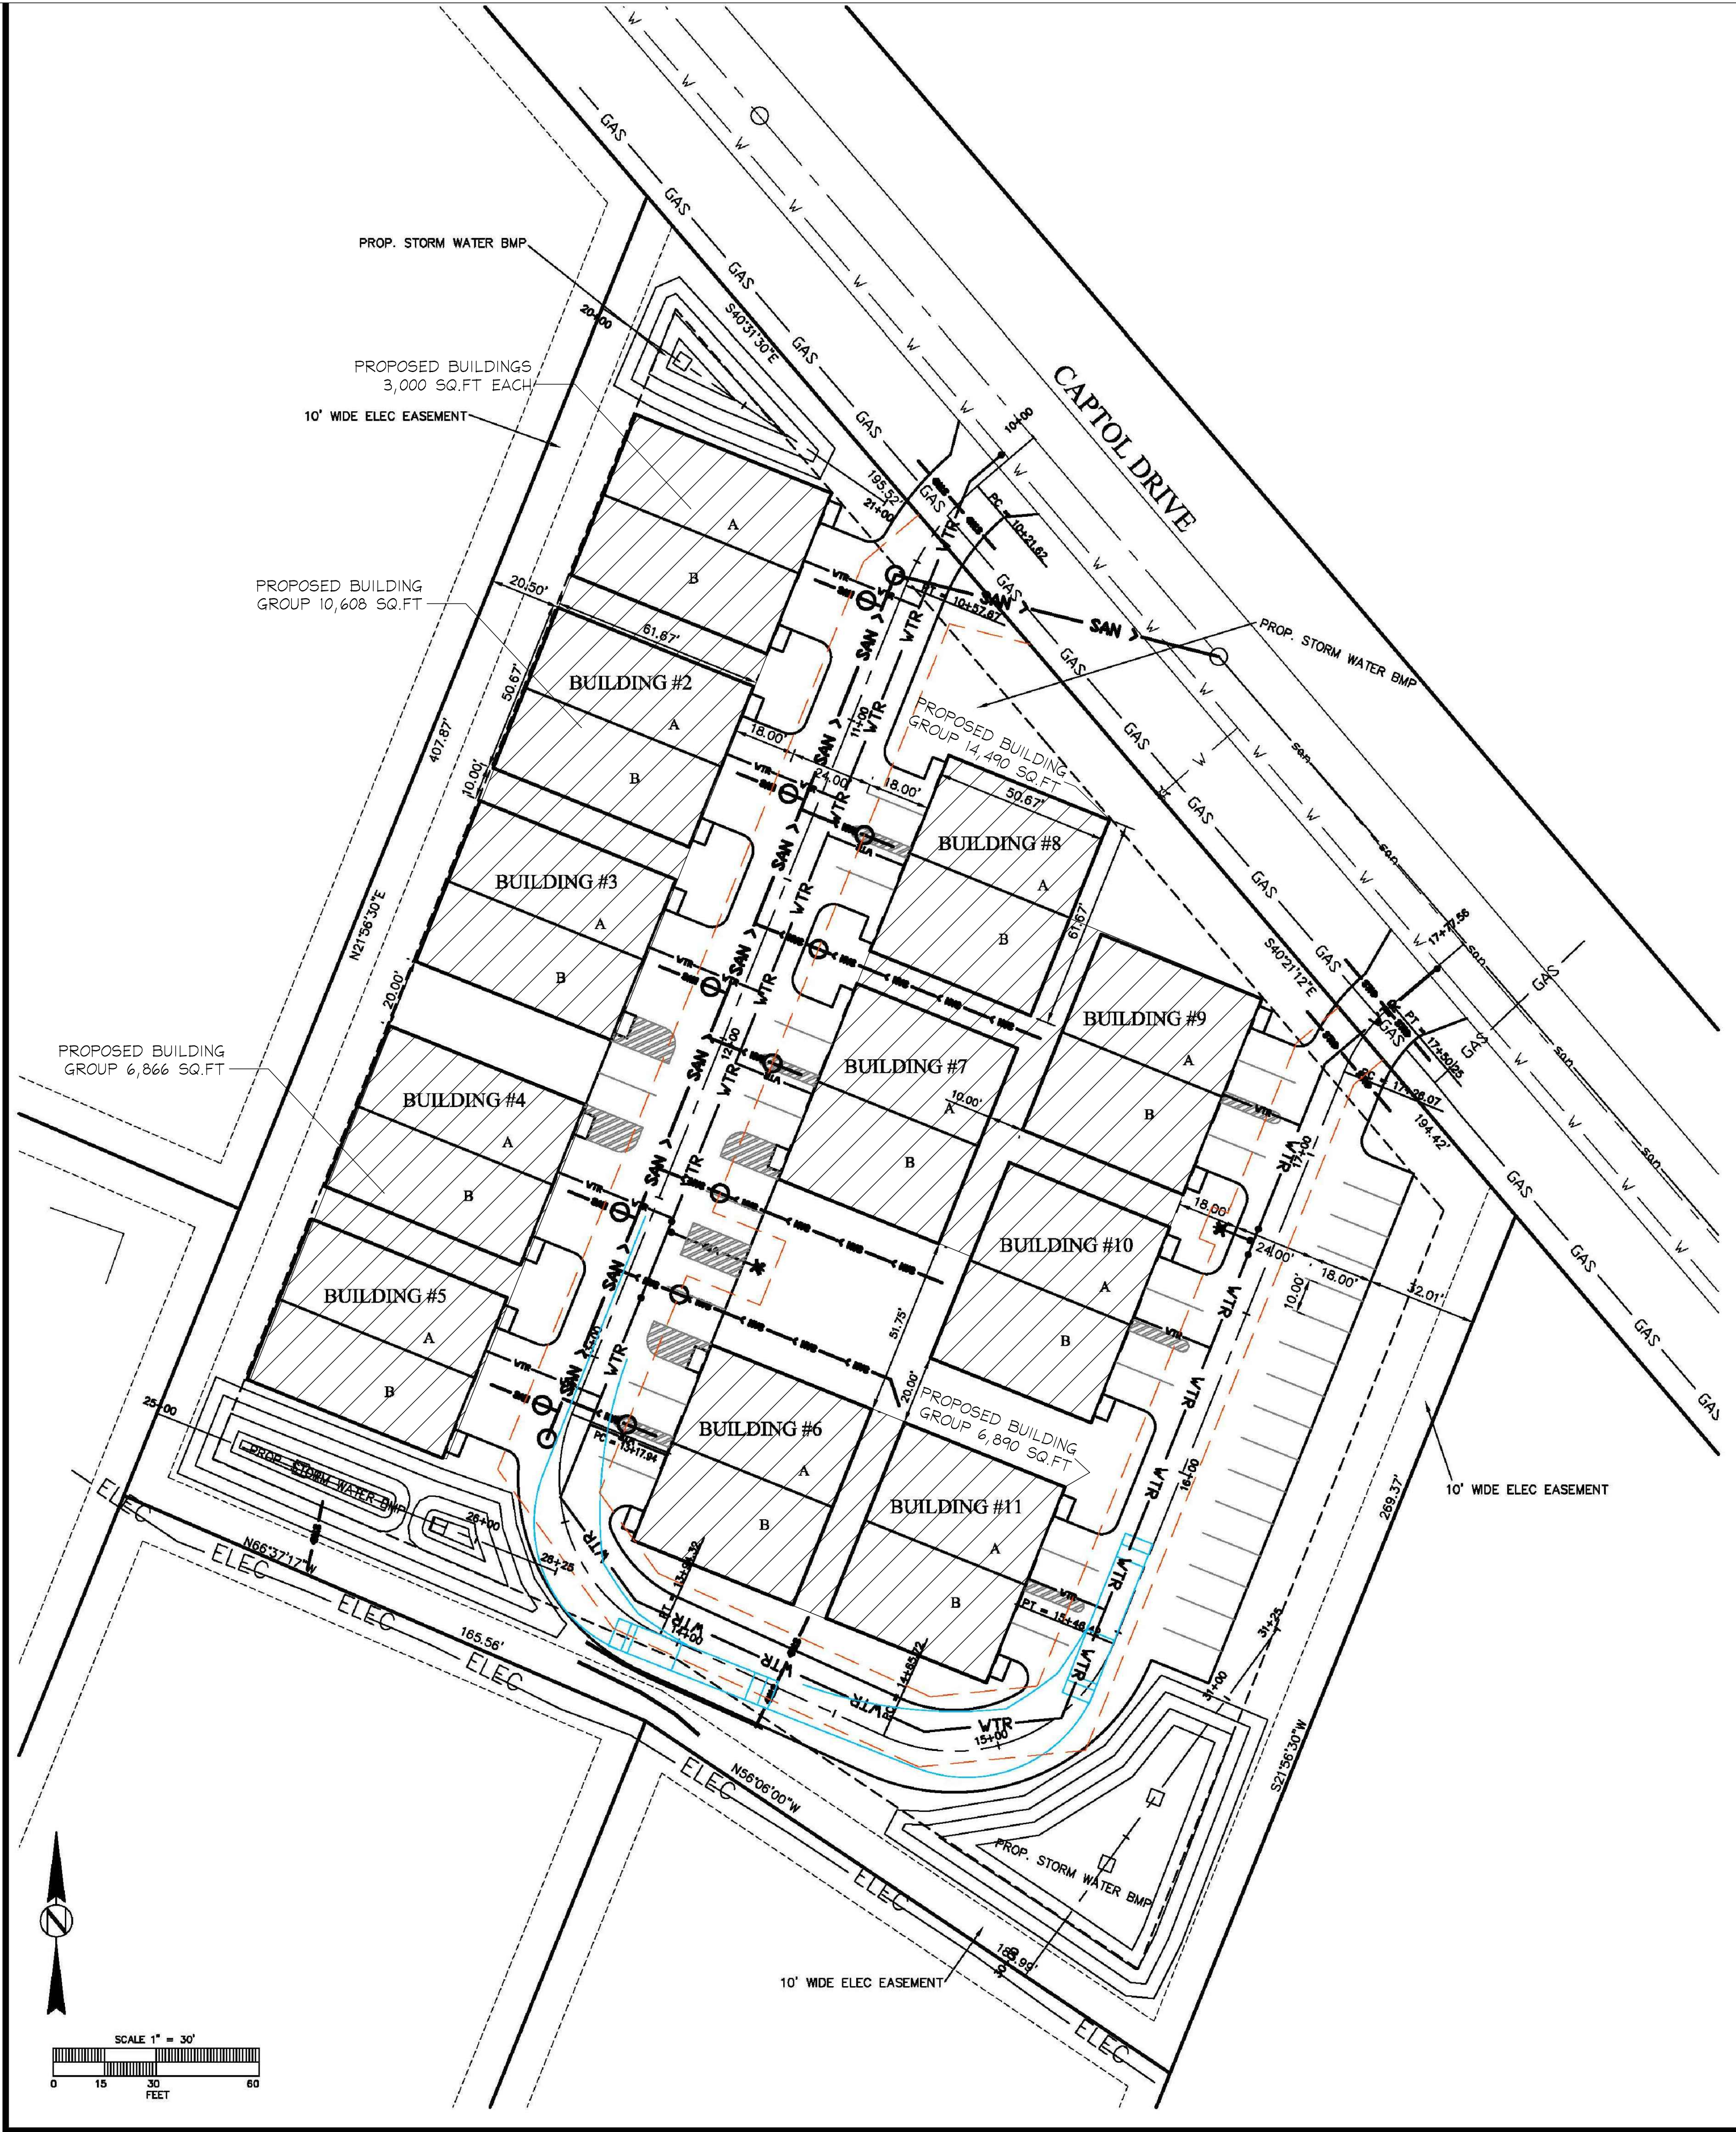

PARKING SPACES PROVIDED: 51
SPACES TO BE ACCESSIBLE: 3