


BENNETT PLAN




FRONT ELEVATION

SCALE: 1/4" = 1'-0"

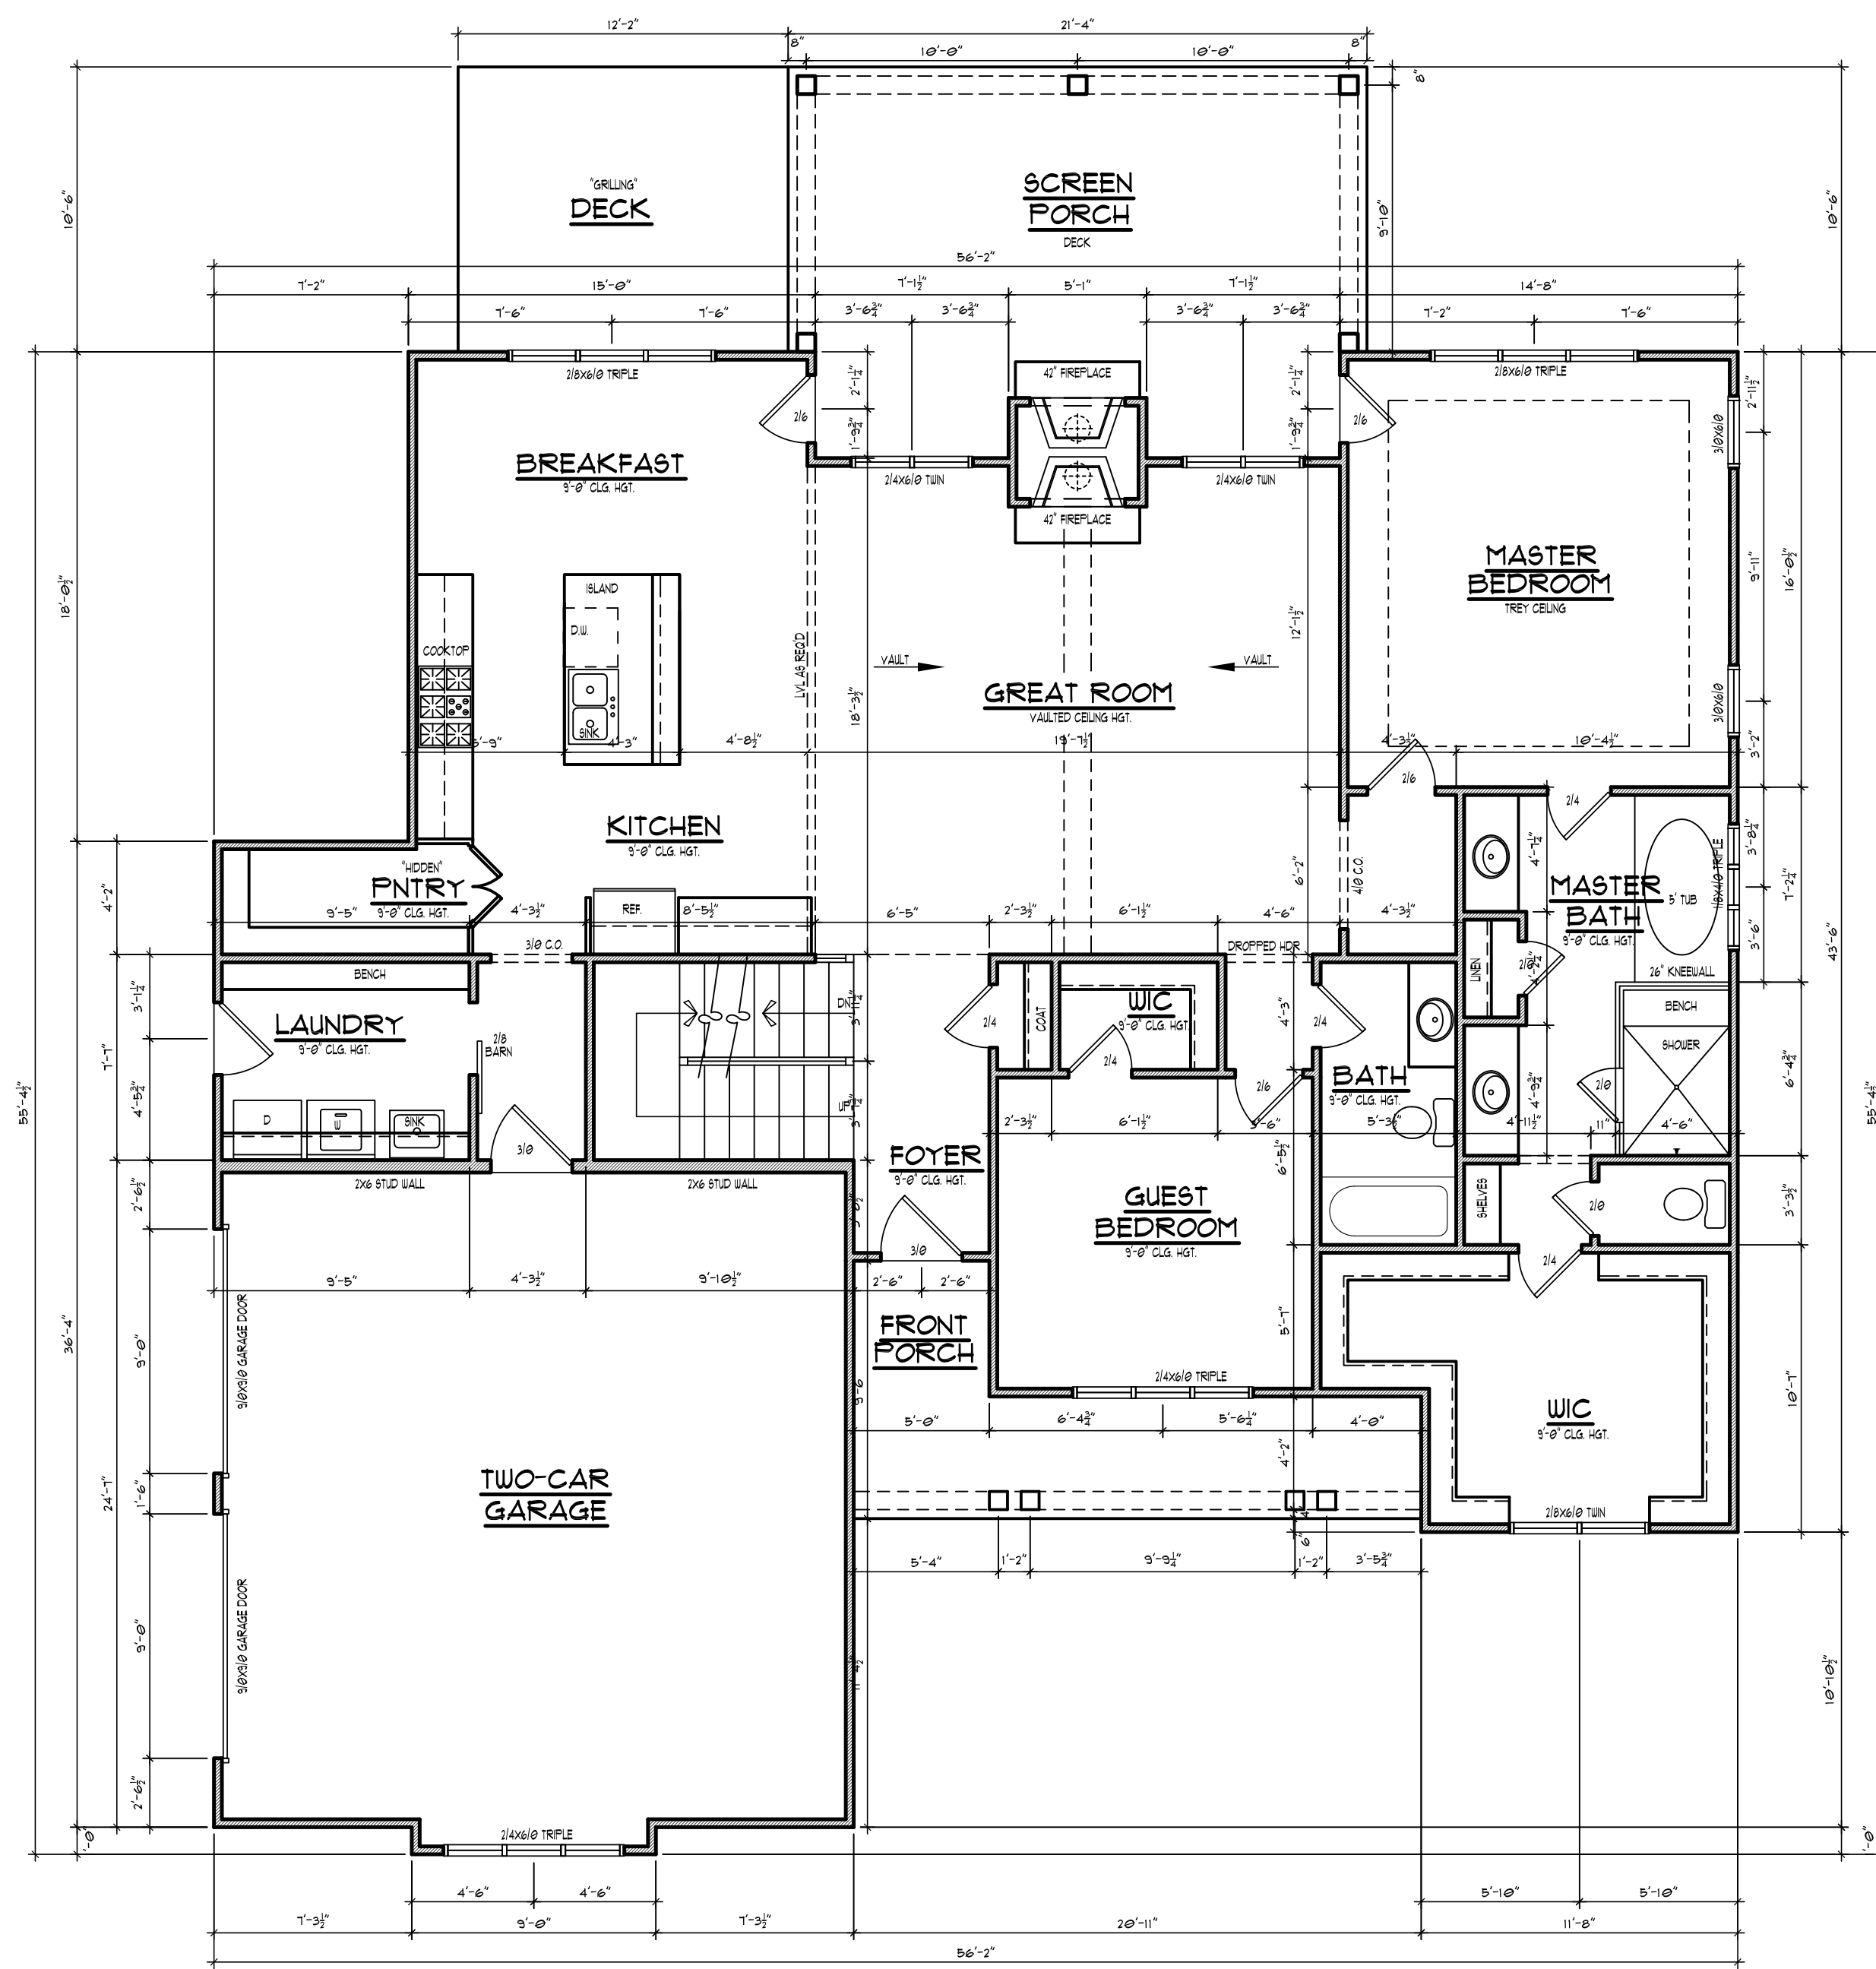

FIRST FLOOR

SCALE: 1/4" = 1'-0"

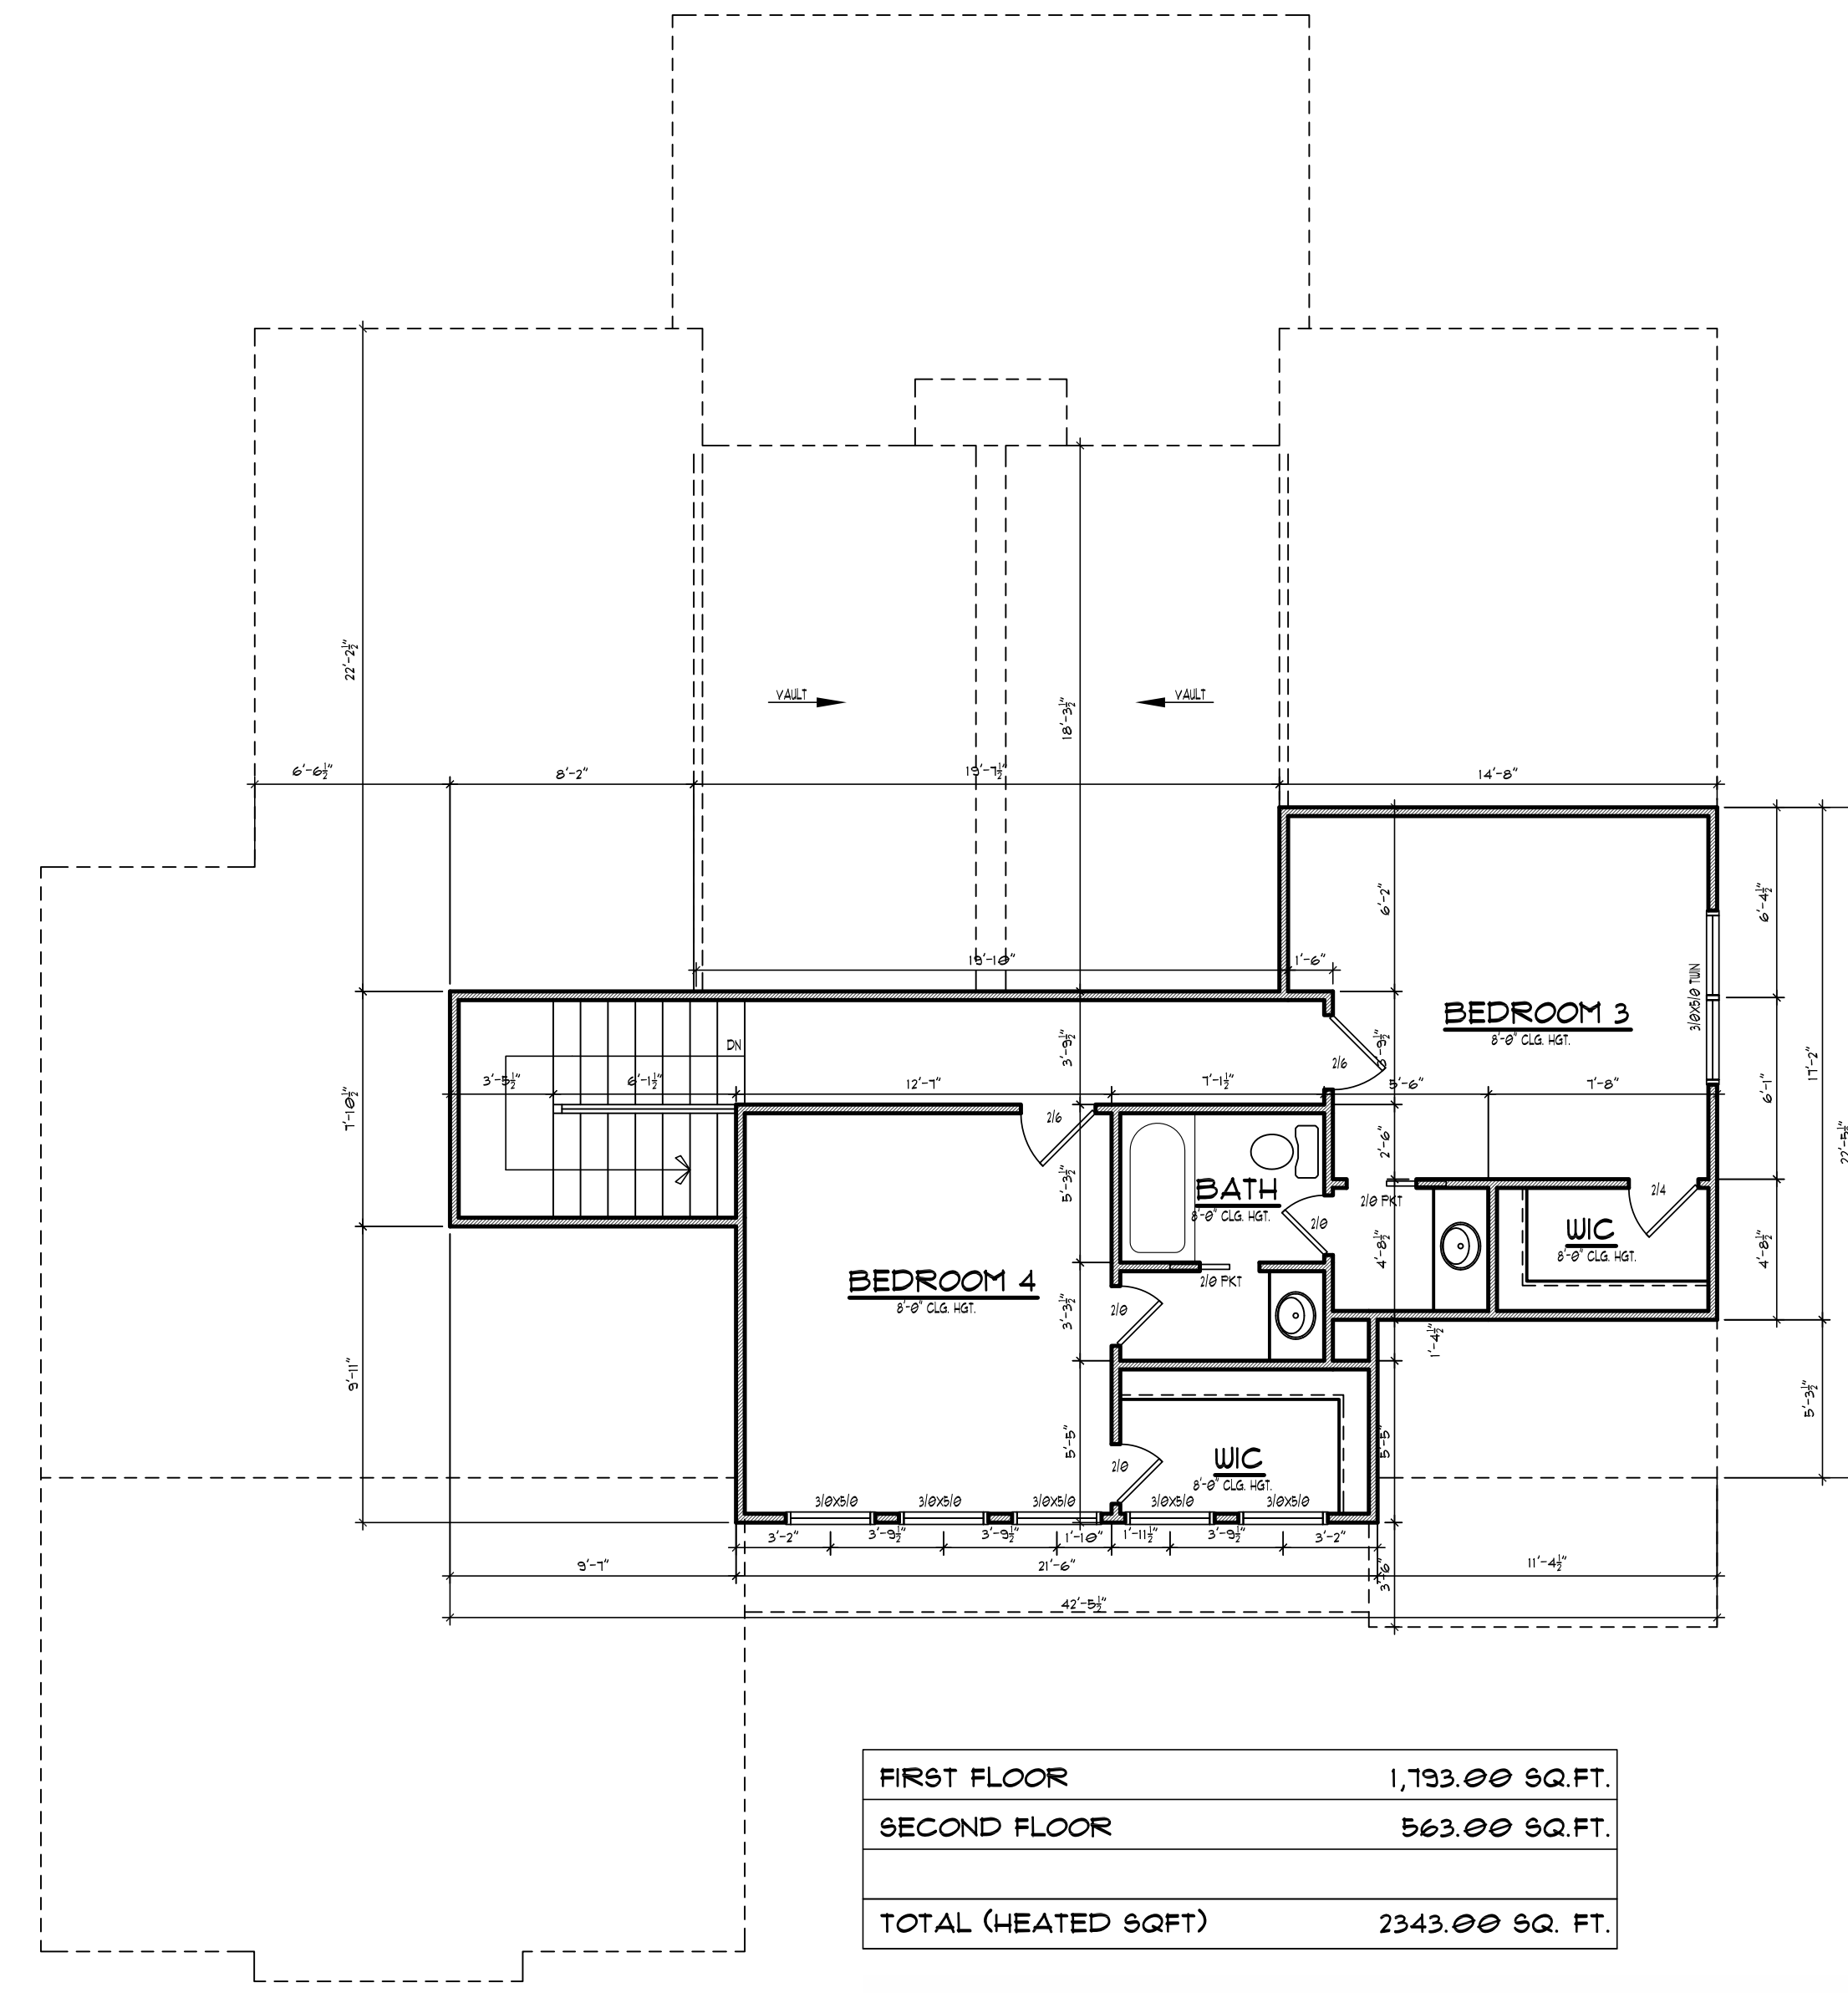

SECOND FLOOR

SCALE: 1/4" = 1'-0"

FIRST FLOOR	1,793.00 SQ. FT.
SECOND FLOOR	563.00 SQ. FT.
TOTAL (HEATED SQFT)	2343.00 SQ. FT.

COLE & CO DESIGN
DESIGNING THE BLUEPRINTS OF YOUR DREAMS