



CEILING

9'-0"

FLOOR

CEILING

FLOOR

ATTIC VENTILATION	
LOWER 50% @ EAVES	
REQ'D 3.63	SUPPLIED 3.35
UPPER 50% 3'-0" MIN ABOVE EAVES	
REQ'D 3.63	SUPPLIED 4.32 (6 PCS)

CHADK 7/8/2022 9: 43: 35 AM

ACTUAL HOUSE MAY VARY FROM ELEVATION-ACCESS TO GRADE ON-SITE BY OTHERS

THIS PRINT HAS BEEN EXTRACTED FROM A SET OF A PREVIOUSLY APPROVED SYSTEM OR A MODEL APPROVAL AND IS ON FILE WITH STATE AND IS OK TO BE BUILT

Scott Witmer

BUILDER		REAL ESTATE		CUSTOMER	
by K LLC		LOT 3 -		MODE	
CITY	COUNTY	CITY	COUNTY	STATE	STATE
FREDERICKSBURG	SPOTSVAN	FREDERICKSBURG	SPOTSVAN	VA	VA
WIND SPEED	SNOW LOAD	WIND SPEED	SNOW LOAD	SQ. FT.	SQ. FT.
102709	115 MPH	102709	25	2179	2179
ORDER NO.	SERIAL NO.	ORDER NO.	SERIAL NO.	FILE NO.	FILE NO.
102709	17640	102709	17640	P102709(660)	P102709(660)

4154-CBS CAPE FRONT ELEVATION

MBSP

MODULAR BUILDING SYSTEMS OF PA

Virginia Homes

Building Systems

Virginia Homes Building Systems
200 Custom Ave.
Middleburg, PA 17842
(888) 553-1414
www.virginiahomesbuildingsystems.com

DATE:	DRAWN BY:	STATUS:
10/12/21	CAP	CONFO
11/10/2021	CLP	REV CONFO
03/11/2022	BLF	FINAL
3/25/22	CAP	PA
4/8/22	CAP	PURCHASING
4/12/2022	COB	APPROVAL
6/22/22	CDK	PRODUCTION

PAGE:

2.1

CEILING

FLOOR



ICE SHIELD ON EAVES (2 ROWS)

CHADK 7/8/2022 9: 43: 35 AM

ACTUAL HOUSE MAY VARY FROM ELEVATION—ACCESS TO GRADE ON—SITE BY OTHERS

THIS PRINT HAS BEEN EXTRACTED FROM A SET OF A PREVIOUSLY APPROVED SYSTEM OR A MODEL APPROVAL AND IS ON FILE WITH STATE AND IS OK TO BE BUILT

Scott Witmer

BUILDER		REAL ESTATE		CUSTOMER	
by K LLC		LOT 3		MODE	
CITY	FREDERICKSBURG	COUNTY	SPOTSYLVANIA	STATE	VA
WIND SPEED	115 MPH	VULT	SNOW LOAD	25	SQ. FT. 2179
ORDER NO.	102709	SERIAL NO.	17640	FILE NO.	P102709(660)

4154—CBS CAPE REAR ELEVATION


MBSP
MODULAR BUILDING
SYSTEMS OF PA

Virginia Homes
Building Systems
Virginia Homes Building Systems
200 Custom Ave.
Middleburg, PA 17842
(888) 553-1414
www.virginiahomesbuildingsystems.com

DATE:	DRAWN BY:	STATUS:
10/12/21	CAP	CONFO
11/10/2021	CLP	REV CONFO
03/11/2022	BLF	FINAL
3/25/22	CAP	PA
4/8/22	CAP	PURCHASING
4/12/2022	COB	APPROVAL
6/22/22	CDK	PRODUCTION

CEILING

FLOOR

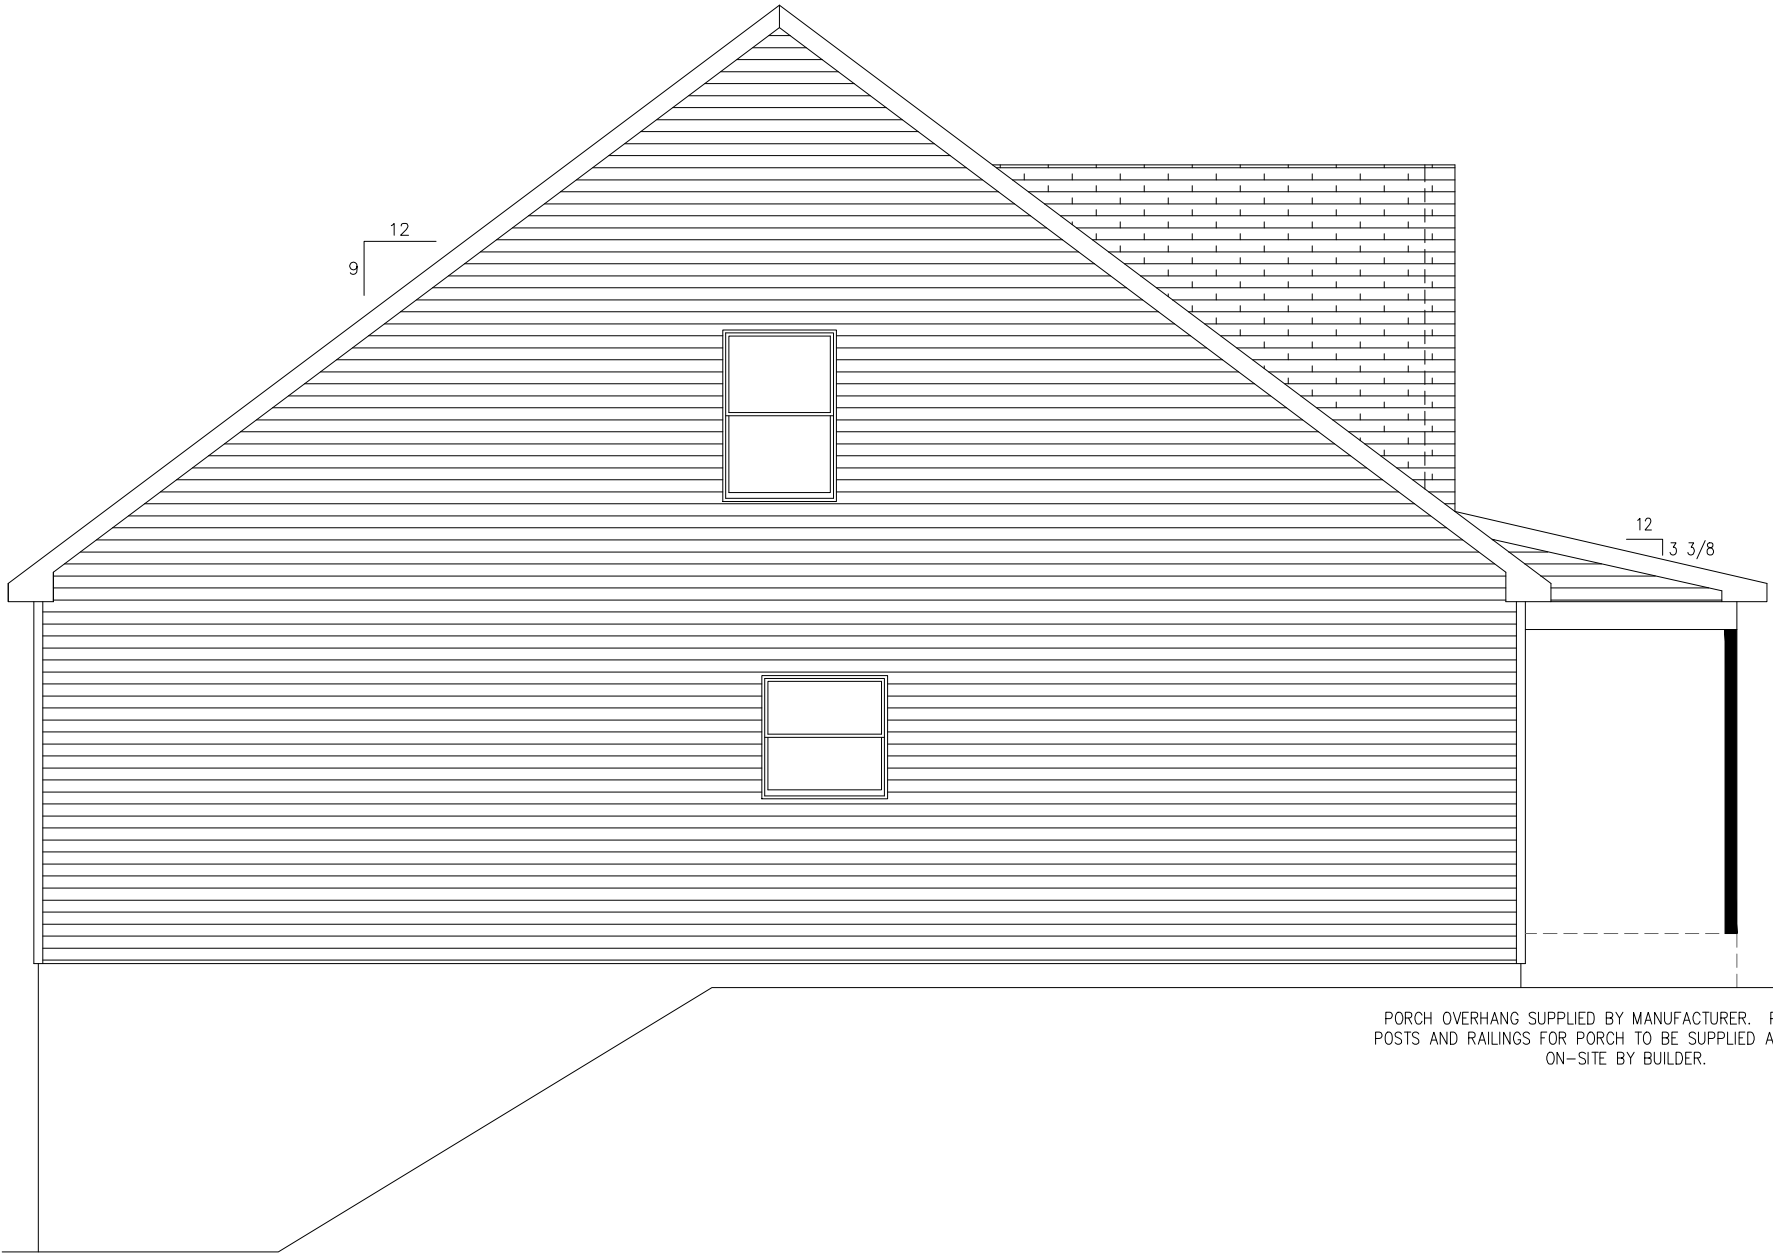

ACTUAL HOUSE MAY VARY FROM ELEVATION—ACCESS TO GRADE ON—SITE BY OTHERS

CHADK 7/8/2022 9: 43: 35 AM

THIS PRINT HAS BEEN EXTRACTED FROM A SET OF A PREVIOUSLY APPROVED SYSTEM OR A MODEL APPROVAL AND IS ON FILE WITH STATE AND IS OK TO BE BUILT

Scott Witmer

CEILING

FLOOR

BUILDER		REAL ESTATE		CUSTOMER	
by K LLC		LOT 3		MODE	
CITY	FREDERICKSBURG	COUNTY	SPOTSYLVANIA	STATE	VA
WIND SPEED	115 MPH	VULT	SNOW LOAD	25	SQ. FT. 2179
ORDER NO.	102709	SERIAL NO.	17640	FILE NO.	P102709(660)

4154—CBS CAPE
LEFT ELEVATION


MBSP
MODULAR BUILDING
SYSTEMS OF PA

Virginia Homes
Building Systems
200 Custom Ave.
Middleburg, PA 17842
(888) 553-1414
www.virginiahomesbuildingsystems.com

DATE:	DRAWN BY:	STATUS:
10/12/21	CAP	CONFO
11/10/2021	CLP	REV CONFO
03/11/2022	BLF	FINAL
3/25/22	CAP	PA
4/8/22	CAP	PURCHASING
4/12/2022	COB	APPROVAL
6/22/22	CDK	PRODUCTION

CEILING

FLOOR

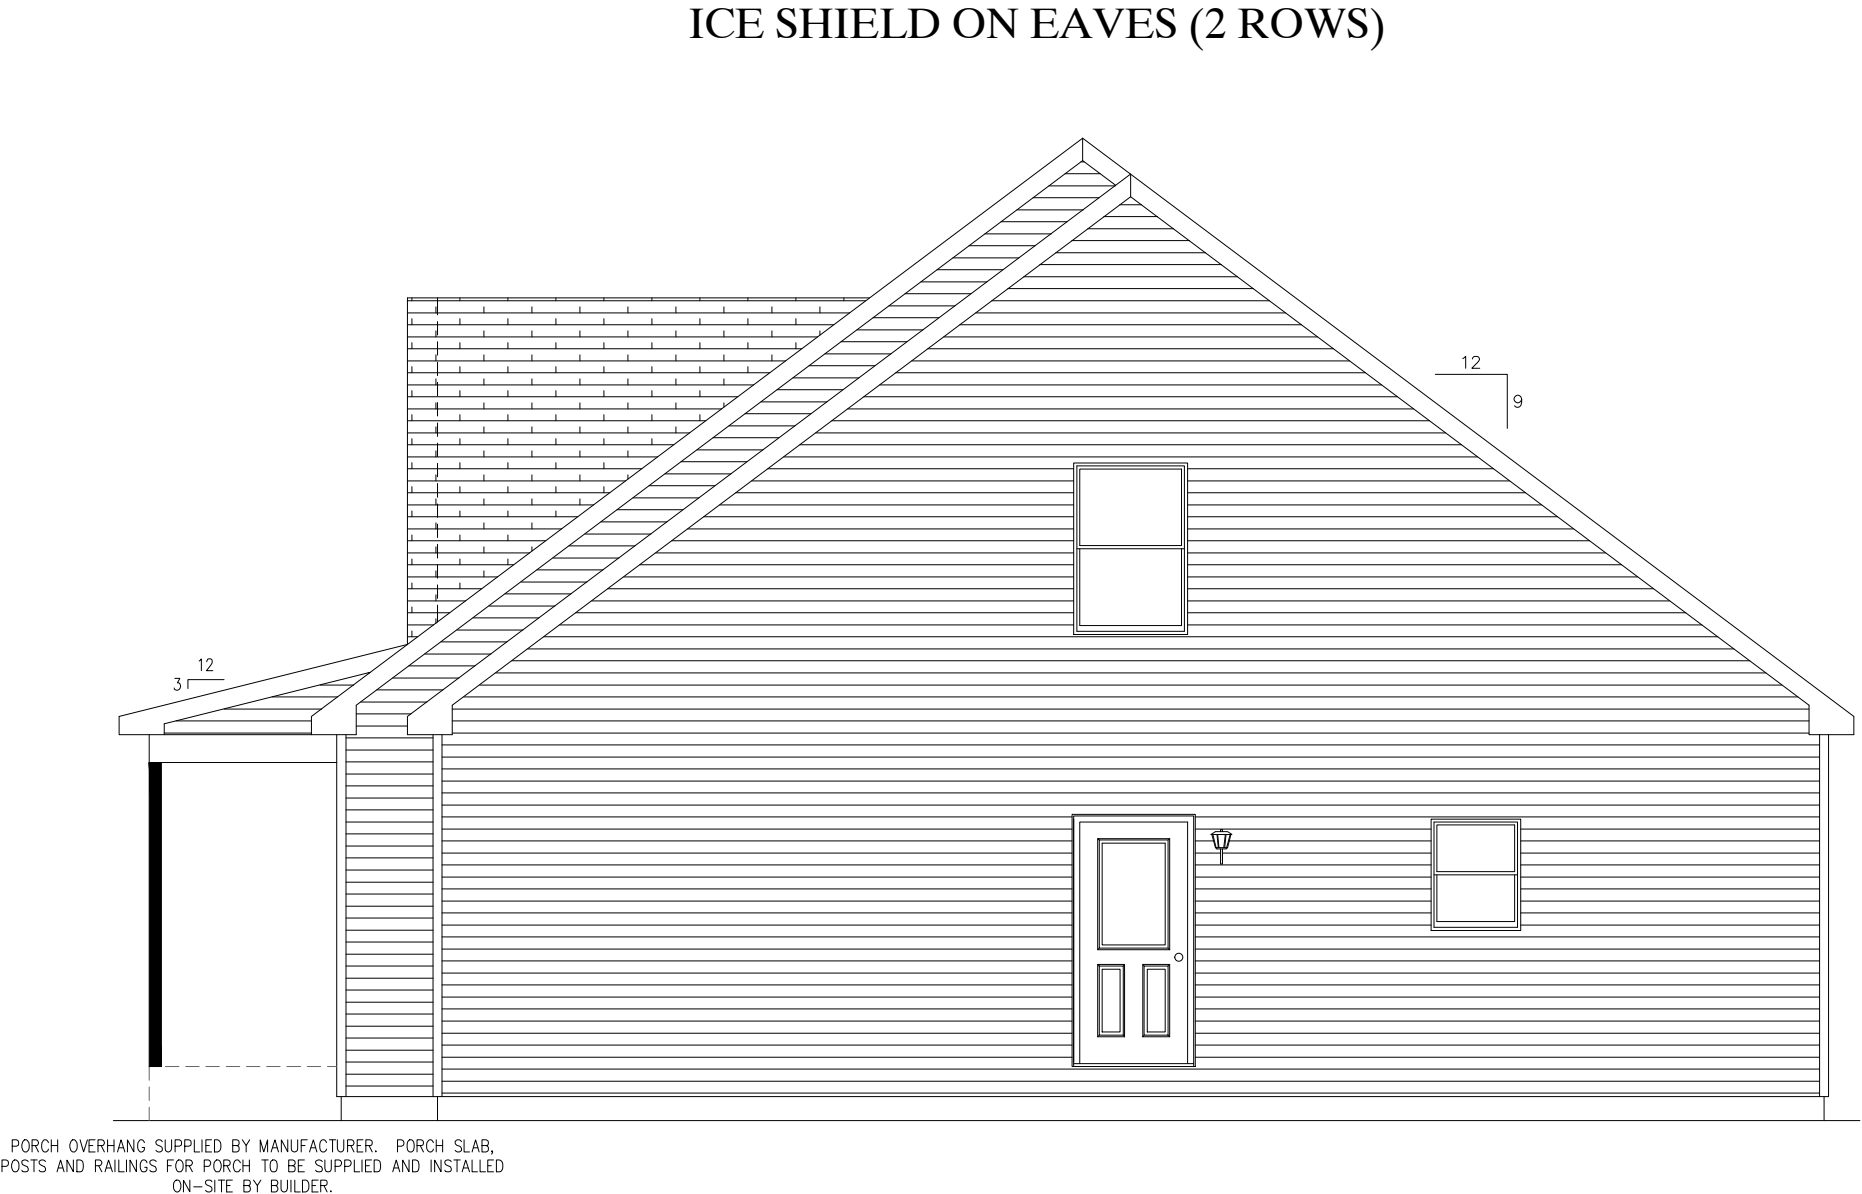

CEILING

FLOOR

CHADK 7/8/2022 9: 43: 35 AM

ACTUAL HOUSE MAY VARY FROM ELEVATION—ACCESS TO GRADE ON—SITE BY OTHERS

THIS PRINT HAS BEEN EXTRACTED FROM A SET OF A PREVIOUSLY APPROVED SYSTEM OR A MODEL APPROVAL AND IS ON FILE WITH STATE AND IS OK TO BE BUILT

Scott Witmer


BUILDER		CUSTOMER	
REAL ESTATE by K LLC		LOT 3 – MODE	
CITY	COUNTY	STATE	VA
FREDERICKSBURG	SPOTSYLVANIA		
WIND SPEED	SNOW LOAD	SQ. FT.	2179
102709	115 MPH VULT	25	
ORDER NO.	SERIAL NO.	FILE NO.	
102709	17640	P102709(660)	

4154—CBS CAPE
RIGHT ELEVATION

MBSP
MODULAR BUILDING
SYSTEMS OF PA

Virginia Homes
Building Systems
200 Custom Ave.
Middleburg, PA 17842
(888) 553-1414
www.virginiahomesbuildingsystems.com

DATE:	DRAWN BY:	STATUS:
10/12/21	CAP	CONFO
11/10/2021	CLP	REV CONFO
03/11/2022	BLF	FINAL
3/25/22	CAP	PA
4/8/22	CAP	PURCHASING
4/12/2022	COB	APPROVAL
6/22/22	CDK	PRODUCTION

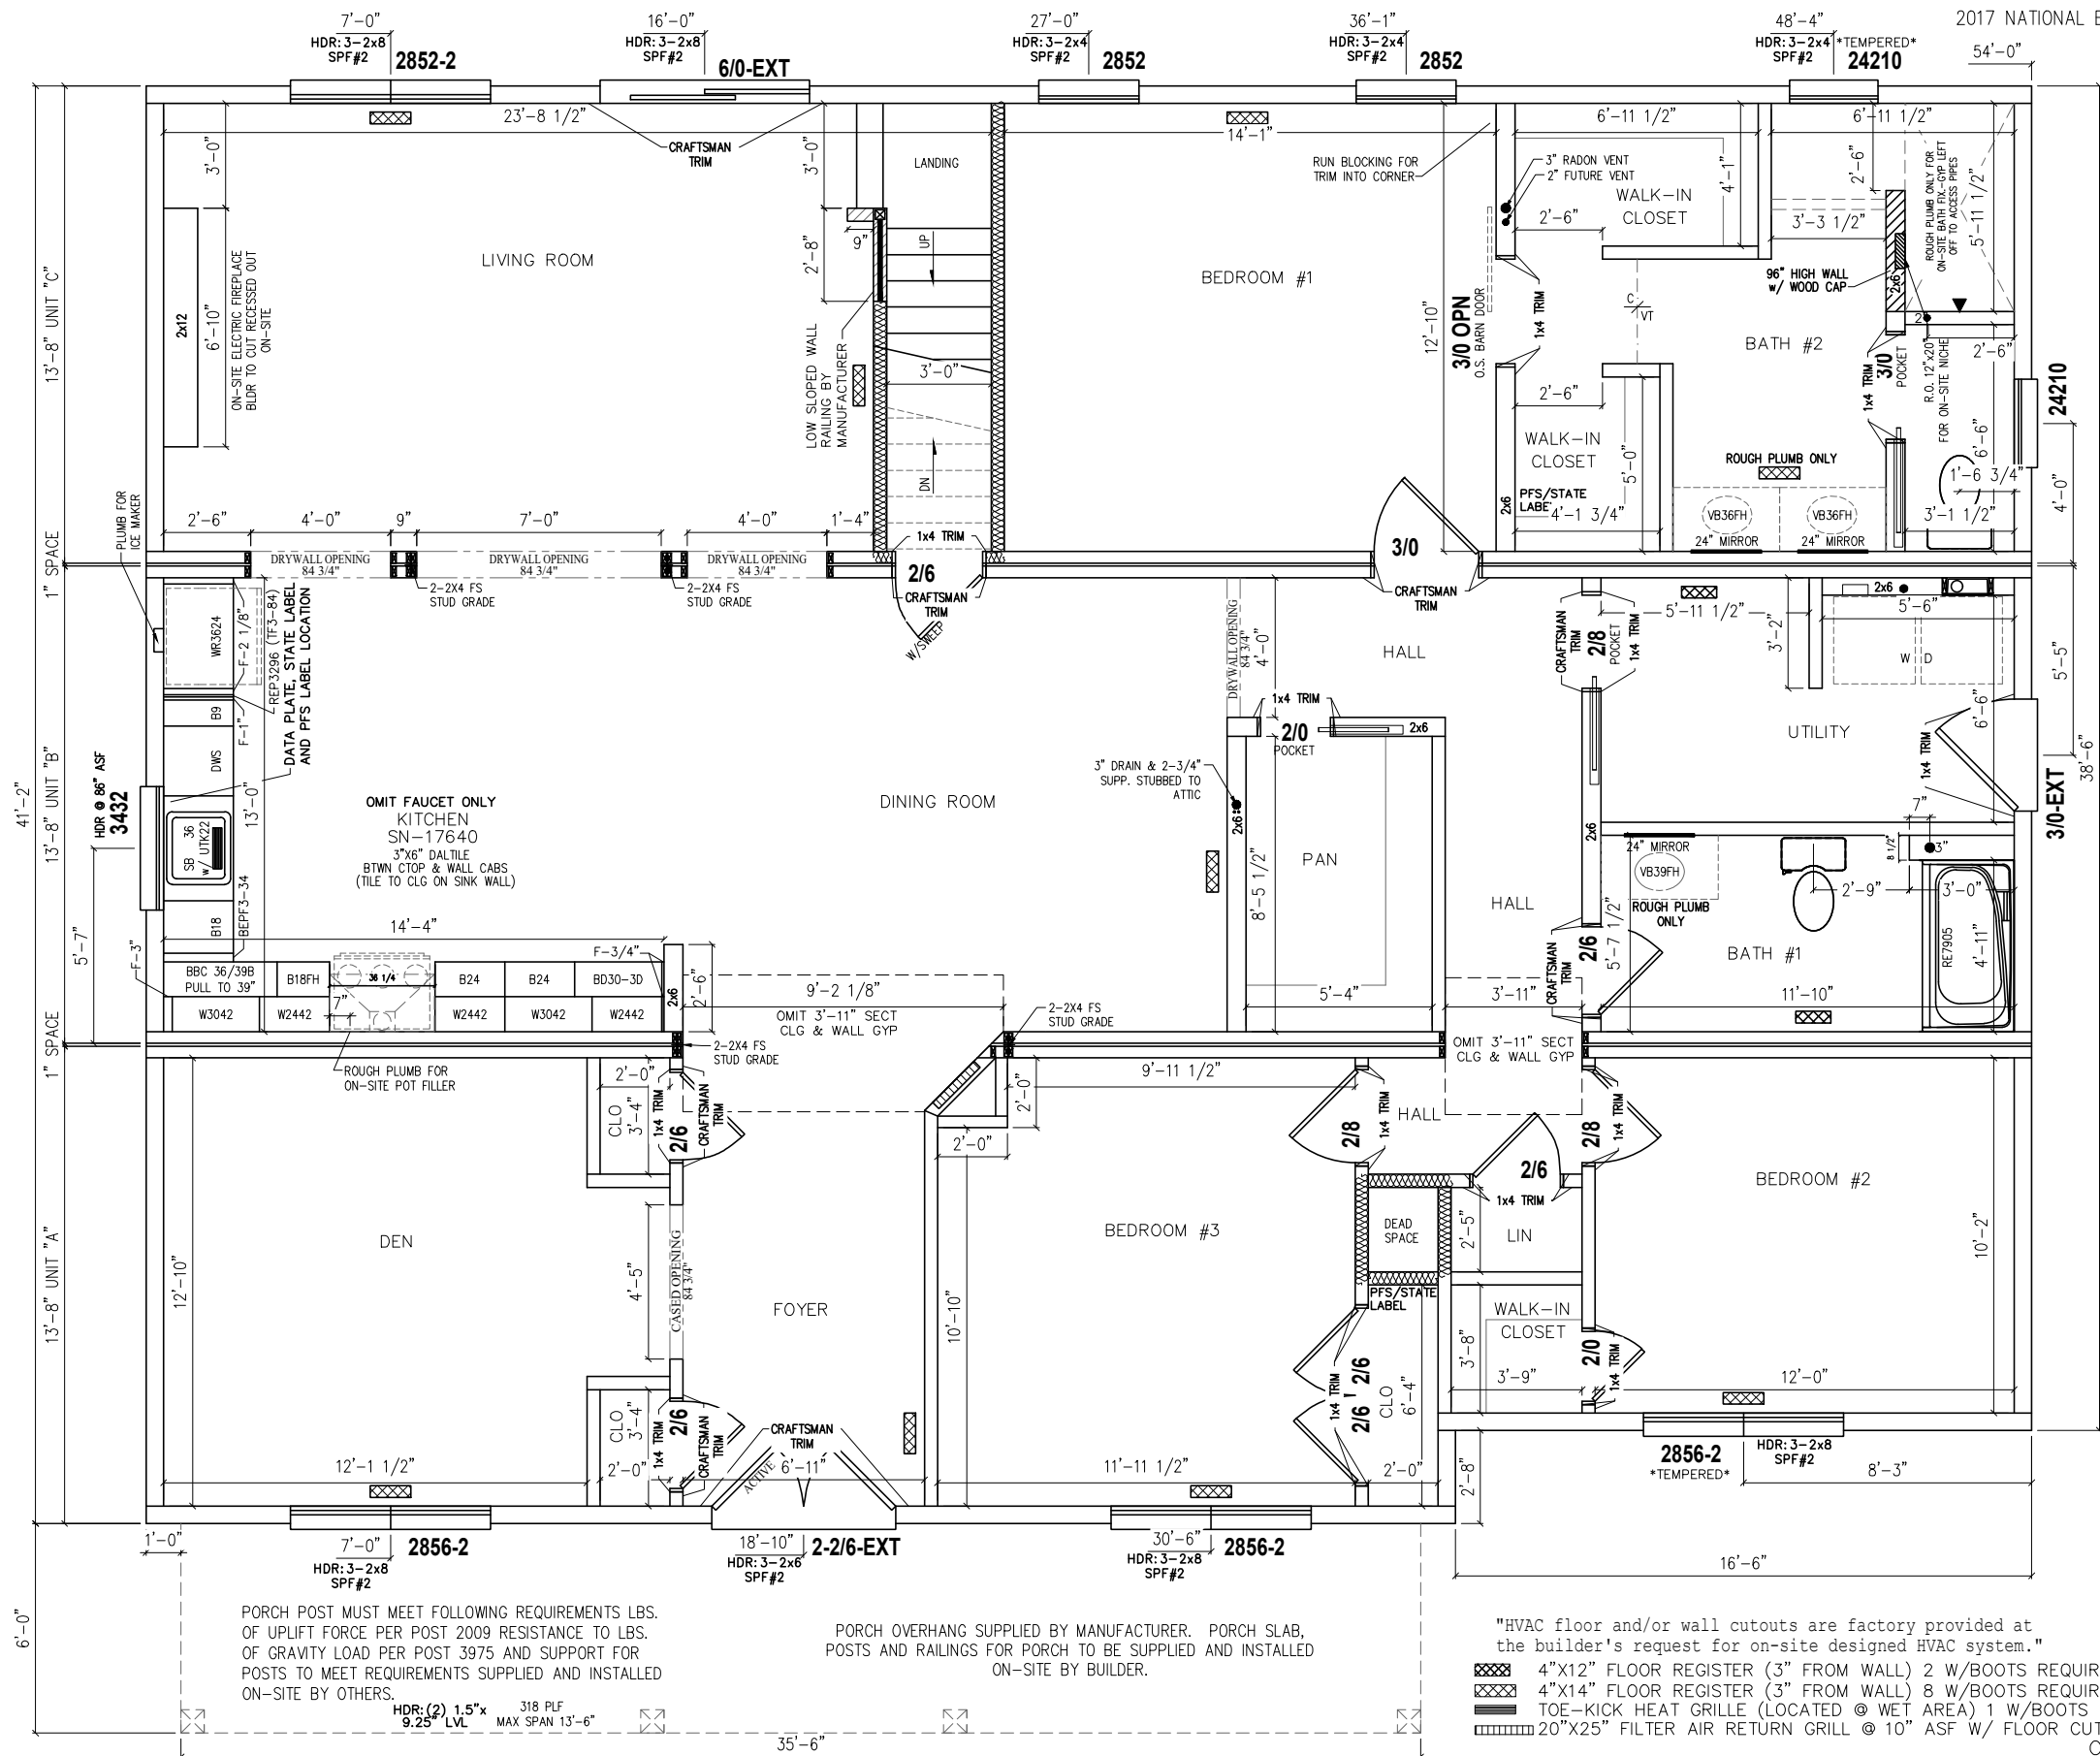

FIRE EXTINGUISHER ON-SITE BY OTHERS
NOTE: STRUCTURE DEPICTED AT THIS SITE ADDRESS TO BE DEMOLISHED BY BUILDER AND REPLACED WITH THIS HOUSE
LOT LINE SET BACK FIRE-RATING/SEPARATION NOT REQUIRED UNLESS SPECIFIED OTHERWISE
BUILDER RESPONSIBLE FOR COMPLIANCE WITH 15 VA USBC R312.2.1 (WINDOW SILLS) (TO BE DONE ON-SITE IF APPLICABLE)
HEAT REQUIREMENT AND SYSTEM IS TO BE DESIGNED AND INSTALLED ON-SITE BY OTHERS. HEAT SYSTEM TO BE INSPECTED AND APPROVED BY LOCAL BUILDING INSPECTOR
-MECHANICAL VENTILATION ON-SITE BY BUILDER PER TABLE M1505.4. -LIGHTING TO BE PROVIDED ON SITE PER N1104.1. -VISUAL INSPECTION OF THE INSULATION INSTALLATION IS TO BE DOCUMENTED BY THE QC DEPARTMENT. -DRYER VENT PER M1502.3
DUCT TIGHTNESS AND BLOWER DOOR TESTING ON-SITE BY BUILDER AND CERTIFIED BY STATE
R303.10 INSECT SCREENS. EVERY DOOR, WINDOW AND OTHER OUTSIDE OPENING REQUIRED FOR VENTILATION PURPOSES SHALL BE SUPPLIED WITH APPROVED TIGHTLY FITTED SCREENS OF NOT LESS THAN 16 MESH PER INCH (16 MESH PER 25 MM) AND EVERY SCREEN DOOR USED FOR INSECT CONTROL SHALL HAVE A SELF-CLOSING DEVICE. ANY SCREEN DOOR REQUIRED ON EXTERIOR SWING DOORS SHALL BE SUPPLIED AND INSTALLED ON-SITE BY THE BUILDER.
TENT INSULATION AROUND H2O SUPPLY LINES ON EXTERIOR WALLS TO PREVENT FREEZING

SIDING 28 1/2 S.Q.
SHINGLES 38 S.Q.
HIP & RIDGE 3 PKS.
TRUSS B-
RAFTERS BY PBS-
RIDGE VENT-18

4154—CBS CAPE
1st STORY FLOOR PLAN

DATE:	DRAWN BY:	STATUS:
10/12/21	CAP	CONFO
11/10/2021	CLP	REV CONFO
03/11/2022	BLF	FINAL
3/25/22	CAP	PA
4/8/22	CAP	PURCHASING
4/12/2022	COB	APPROVAL
6/22/22	CDK	PRODUCTION

THIS PRINT HAS BEEN EXTRACTED FROM A
SET OF A PREVIOUSLY APPROVED SYSTEM
OR A MODEL APPROVAL AND IS ON FILE
WITH STATE AND IS OK TO BE BUILT


X *Scott Witmer*

3.1

NOTES: 1.*- DENOTES ADDITIONAL COLUMN IN BASEMENT	5. 9'-0" CLG.	9.
2. 2X6 EXTERIOR WALLS 16" O.C.	6. STAIRS TO BE 8 1/4" RISERS AND 9" TREADS.	10.
3. 2X4 MARRIAGE WALLS 16" O.C.	7. MW CLG BEAM OVER KITCHEN/LIVING: 1-1.5" x 9.25" LVL (PER SIDE)	11.
4. ROOF RAFTERS 16" O.C.	8. MW CLG BEAM OVER FOYER/DINING: 2-1.5" x 9.25" LVL (PER SIDE)	12.*CHILD SAFETY LATCHES REQUIRED ON XX52 & XX56 WINDOWS*

PAGE:

NAILING FOR ALL BRACED WALL "CS-WSP" PANEL LOCATIONS:
6" O.C. AT PANEL EDGES AND ALL HORIZONTAL JOINTS ARE
BLOCKED, INCLUDING TOP AND (INCLUDING TOP AND BOTTOM
PLATES) 12" O.C. FIELD. USE 8D COMMON (2.5"x0.131") NAILS (1-3/4"
PENETRATION) 6D COMMON (2"x0.113") NAILS AT 6" O.C. SPACING
(PANEL EDGES) AND AT 12" O.C. SPACING (INTERMEDIATE
SUPPORTS) OR 16GA. X 1-3/4" STAPLES AT 3" O.C. SPACING (PANEL
EDGES) AND 6" O.C. SPACING (INTERMEDIATE SUPPORTS).
ALL SHEATHING SHALL RUN VERTICALLY WITHOUT
HORIZONTAL JOINTS

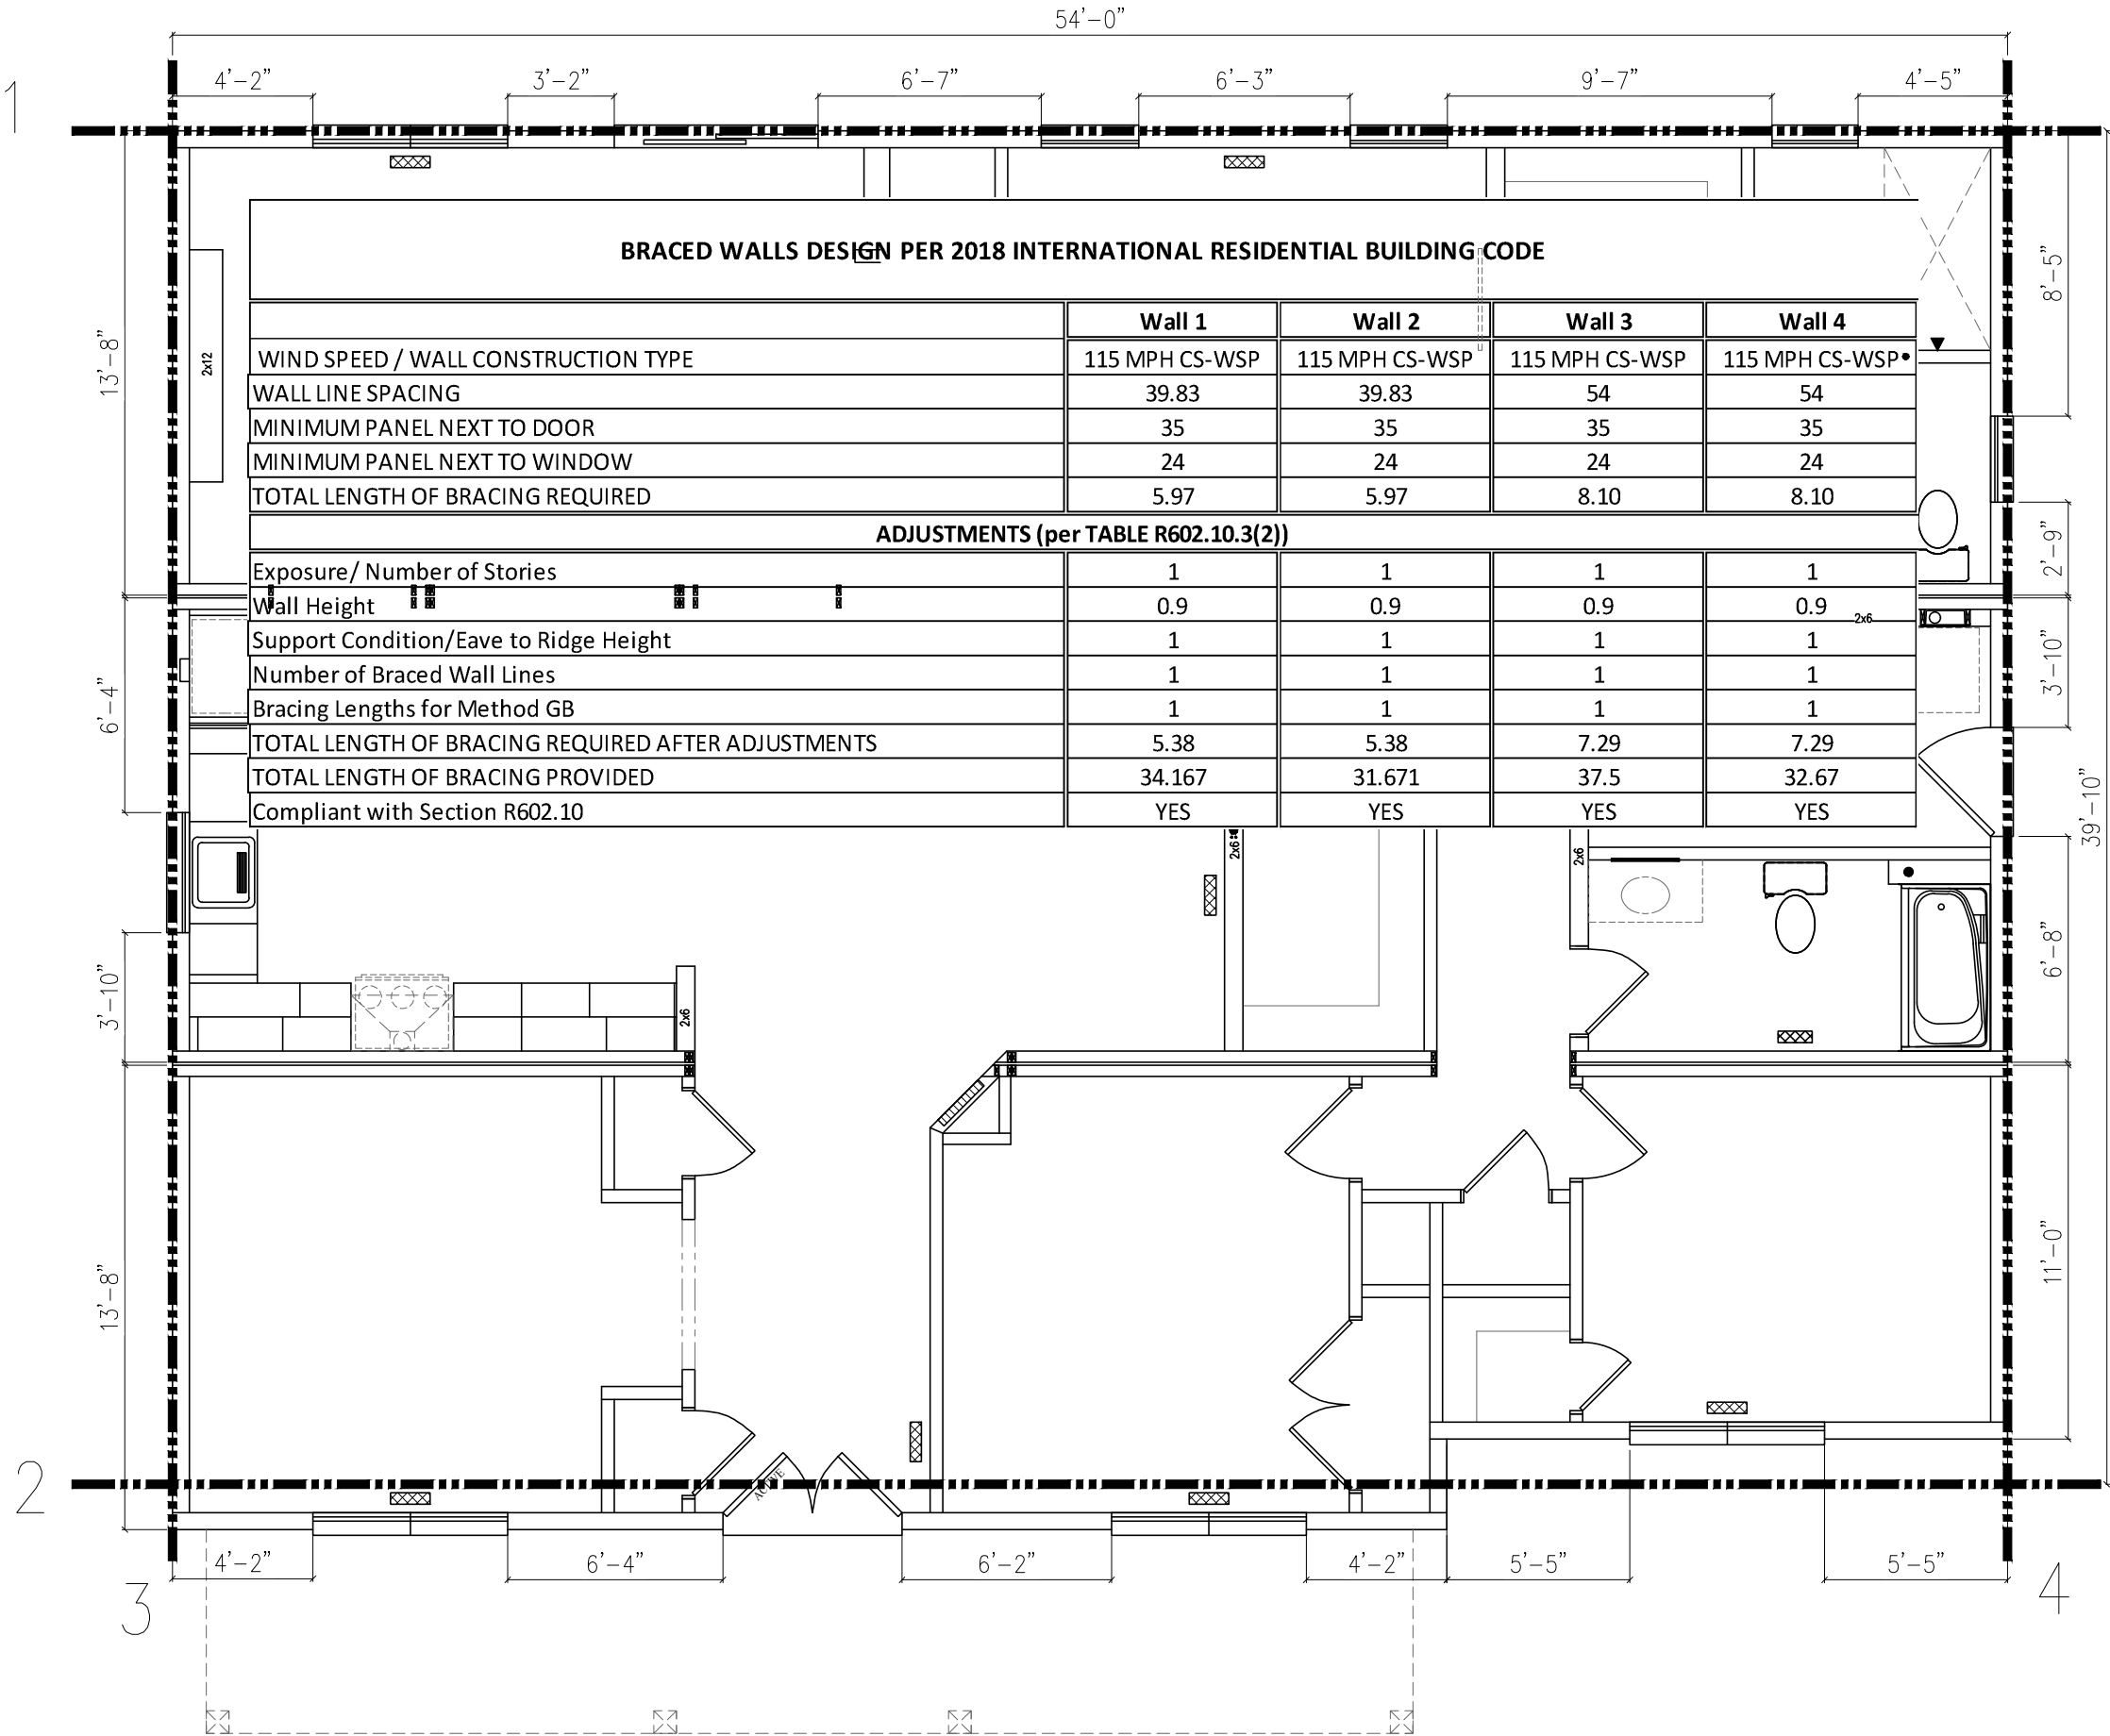

CHADK 7/8/2022 9: 43: 35 AM


DATE:	DRAWN BY:	STATUS:
10/12/21	CAP	CONFO
11/10/2021	CLP	REV CONFO
03/11/2022	BLF	FINAL
3/25/22	CAP	PA
4/8/22	CAP	PURCHASING
4/12/2022	COB	APPROVAL
6/22/22	CDK	PRODUCTION

4154-CBS CAPE
1st STORY BRACED WALL PLAN

MBSP
MODULAR BUILDING
SYSTEMS OF PA


Virginia Homes
Building Systems
Virginia Homes Building Systems
200 Custom Ave.
Middleburg, PA 17842
(888) 553-1414
www.virginiahomesbuildingsystems.com

BUILDER		CUSTOMER	
REAL ESTATE by K LLC		LOT 3 - MODE	
CITY	COUNTY	STATE	VA
FREDERICKSBURG	SPOTSVYLVANIA		
WIND SPEED	SNOW LOAD	SQ. FT.	2179
115 MPH	25		
ORDER NO.	SERIAL NO.	FILE NO.	
102709	17640	P102709(660)	

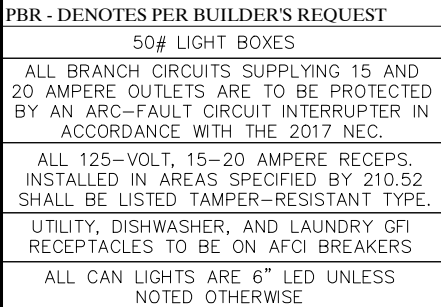

✕ *Scott Witmer*

4

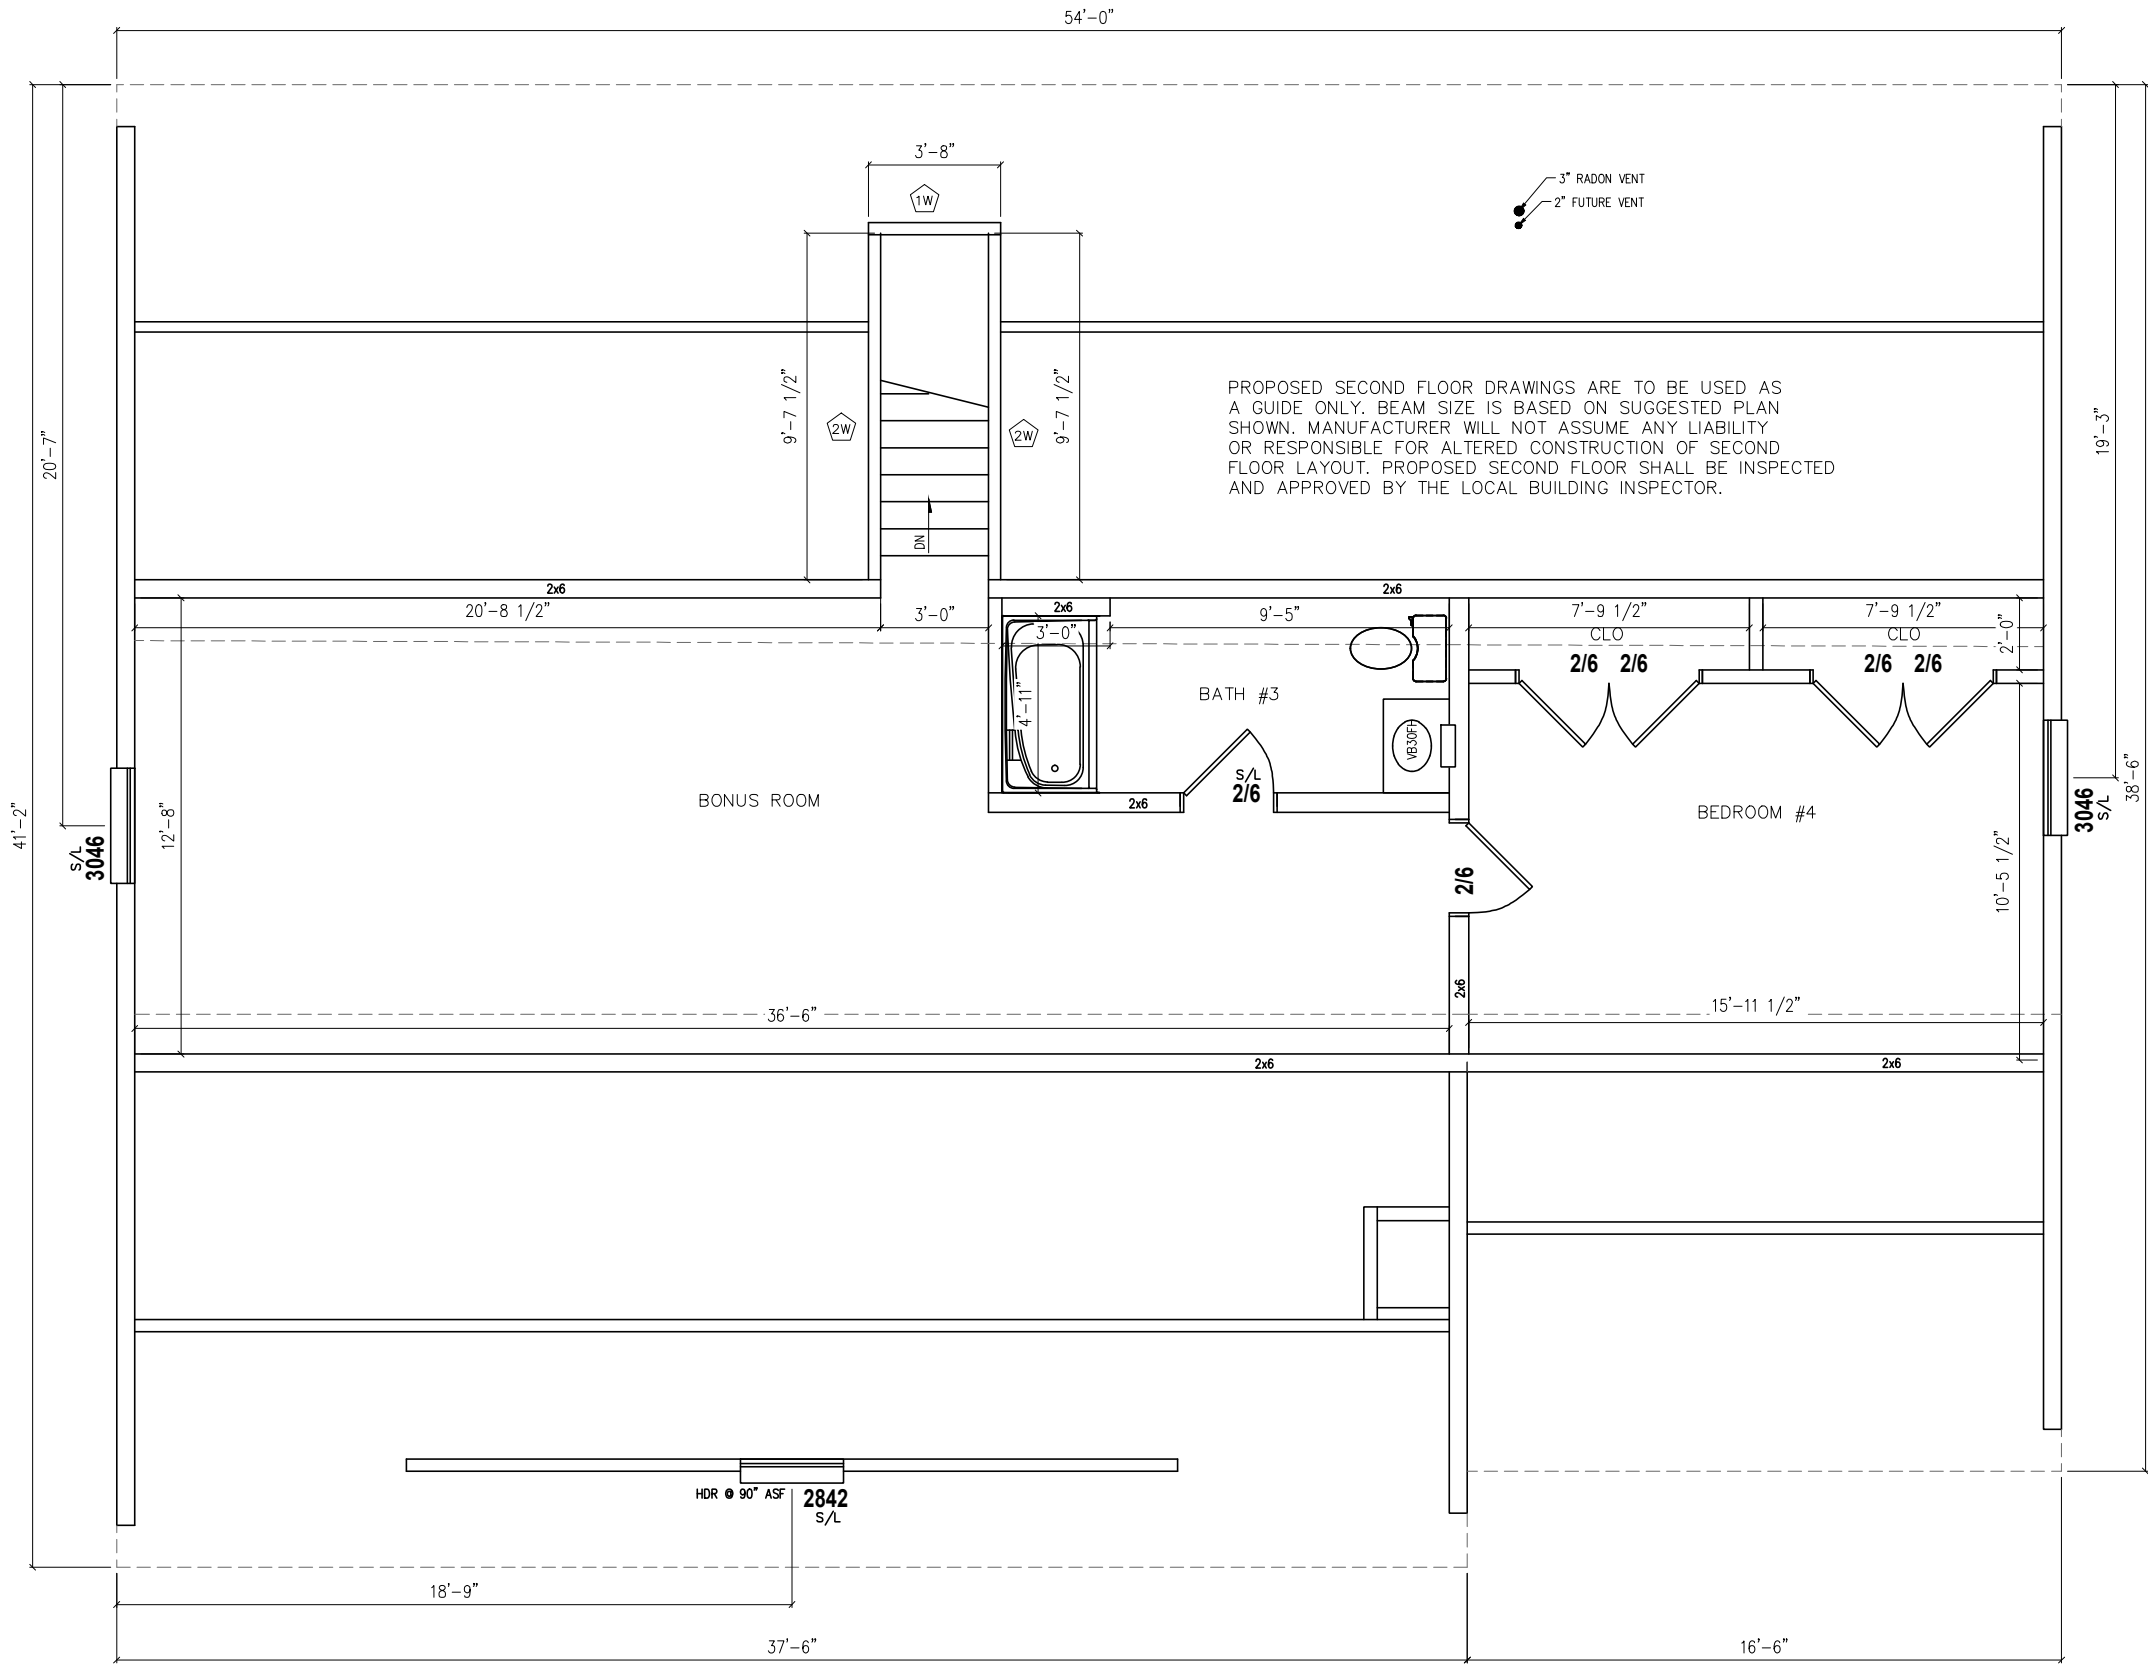

PROPOSED SECOND FLOOR DRAWINGS ARE TO BE USED AS A GUIDE ONLY. BEAM SIZE IS BASED ON SUGGESTED PLAN SHOWN. MANUFACTURER WILL NOT ASSUME ANY LIABILITY OR RESPONSIBLE FOR ALTERED CONSTRUCTION OF SECOND FLOOR LAYOUT. PROPOSED SECOND FLOOR SHALL BE INSPECTED AND APPROVED BY THE LOCAL BUILDING INSPECTOR.

- NOTES: 1.*- DENOTES ADDITIONAL COLUMN IN BASEMENT
2. 2X6 EXTERIOR WALLS 16" O.C.
3. ROOF RAFTERS 16" O.C.
4.


5.
6.
7.
8.
9.
10.
11.
12.

THIS PRINT HAS BEEN EXTRACTED FROM A SET OF A PREVIOUSLY APPROVED SYSTEM OR A MODEL APPROVAL AND IS ON FILE WITH STATE AND IS OK TO BE BUILT

4154-CBS CAPE		2nd STORY FLOOR PLAN		MBSP MODULAR BUILDING SYSTEMS OF PA Virginia Homes Building Systems 200 Custom Ave. Middleburg, PA 17842 (888) 553-1414 www.virginiahomesbuildingsystems.com	
DATE:	DRAWN BY:	STATUS:			
10/12/21	CAP	CONFO			
11/10/2021	CLP	REV CONFO			
03/11/2022	BLF	FINAL			
3/25/22	CAP	PA			
4/8/22	CAP	PURCHASING			
4/12/2022	COB	APPROVAL			
6/22/22	CDK	PRODUCTION			

BUILDER		CUSTOMER	
REAL ESTATE by K LLC		LOT 3 - MODE	
CITY	COUNTY	STATE	
FREDERICKSBURG	SPOTSYLVANIA	VA	
WIND SPEED	SNOW LOAD	SQ. FT.	
115 MPH VULT	25	2179	
ORDER NO.	SERIAL NO.	FILE NO.	
102709	17640	P102709(660)	

NOTE:
CROSS HATCHED AREA INDICATES OMISSION OF CLG GYPSUM



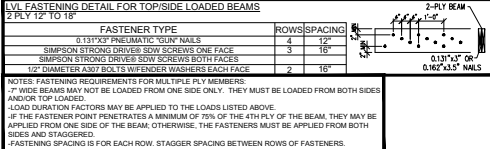


CHADK 7/8/2022 9:43:35 AM

THIS PRINT HAS BEEN EXTRACTED FROM A
SET OF A PREVIOUSLY APPROVED SYSTEM
OR A MODEL APPROVAL AND IS ON FILE
WITH STATE AND IS OK TO BE BUILT

Scott Witmer

[illegible]

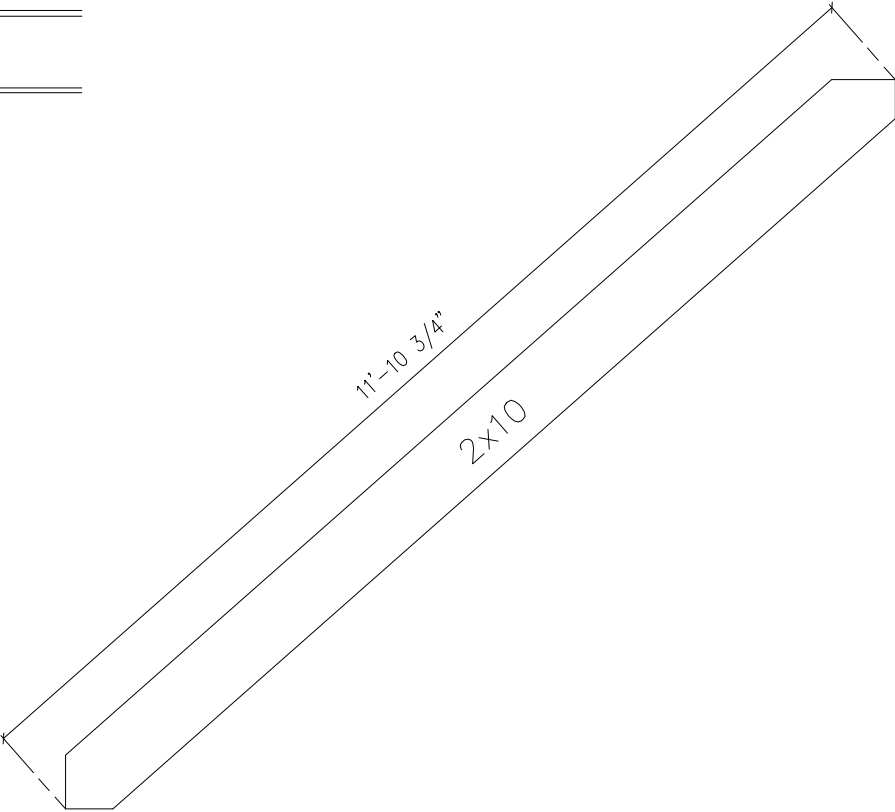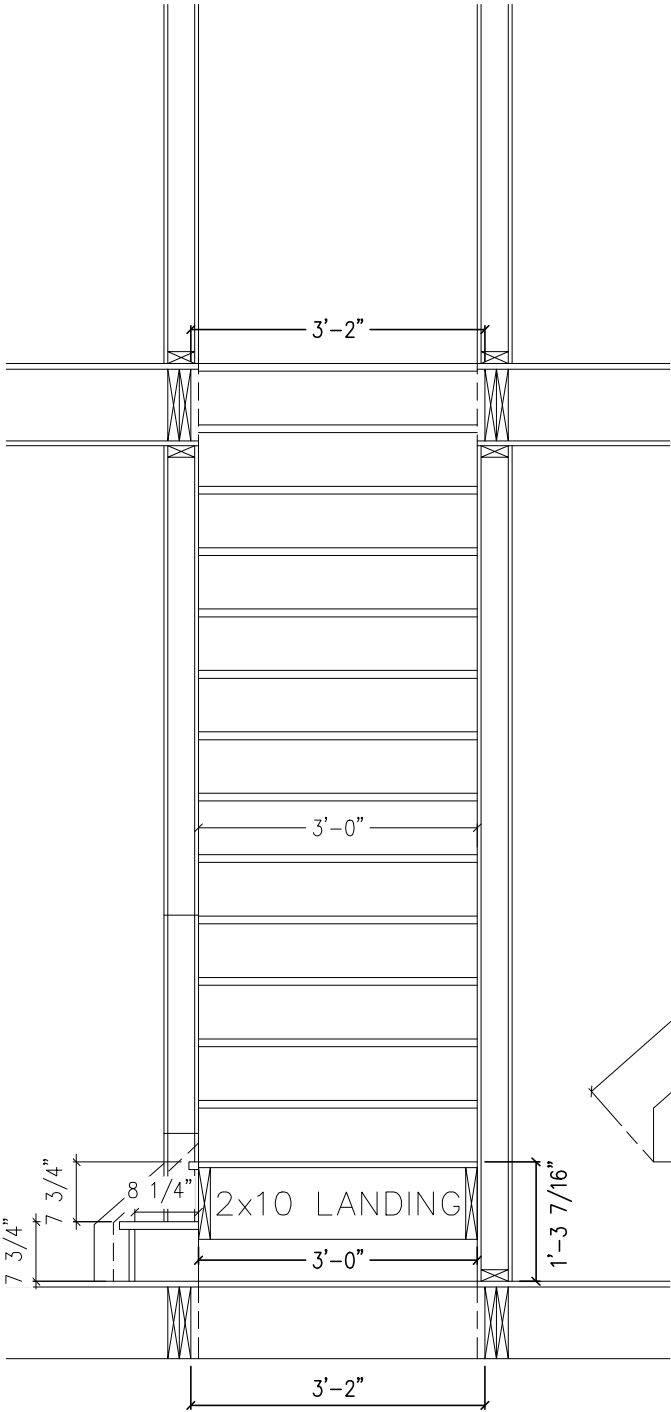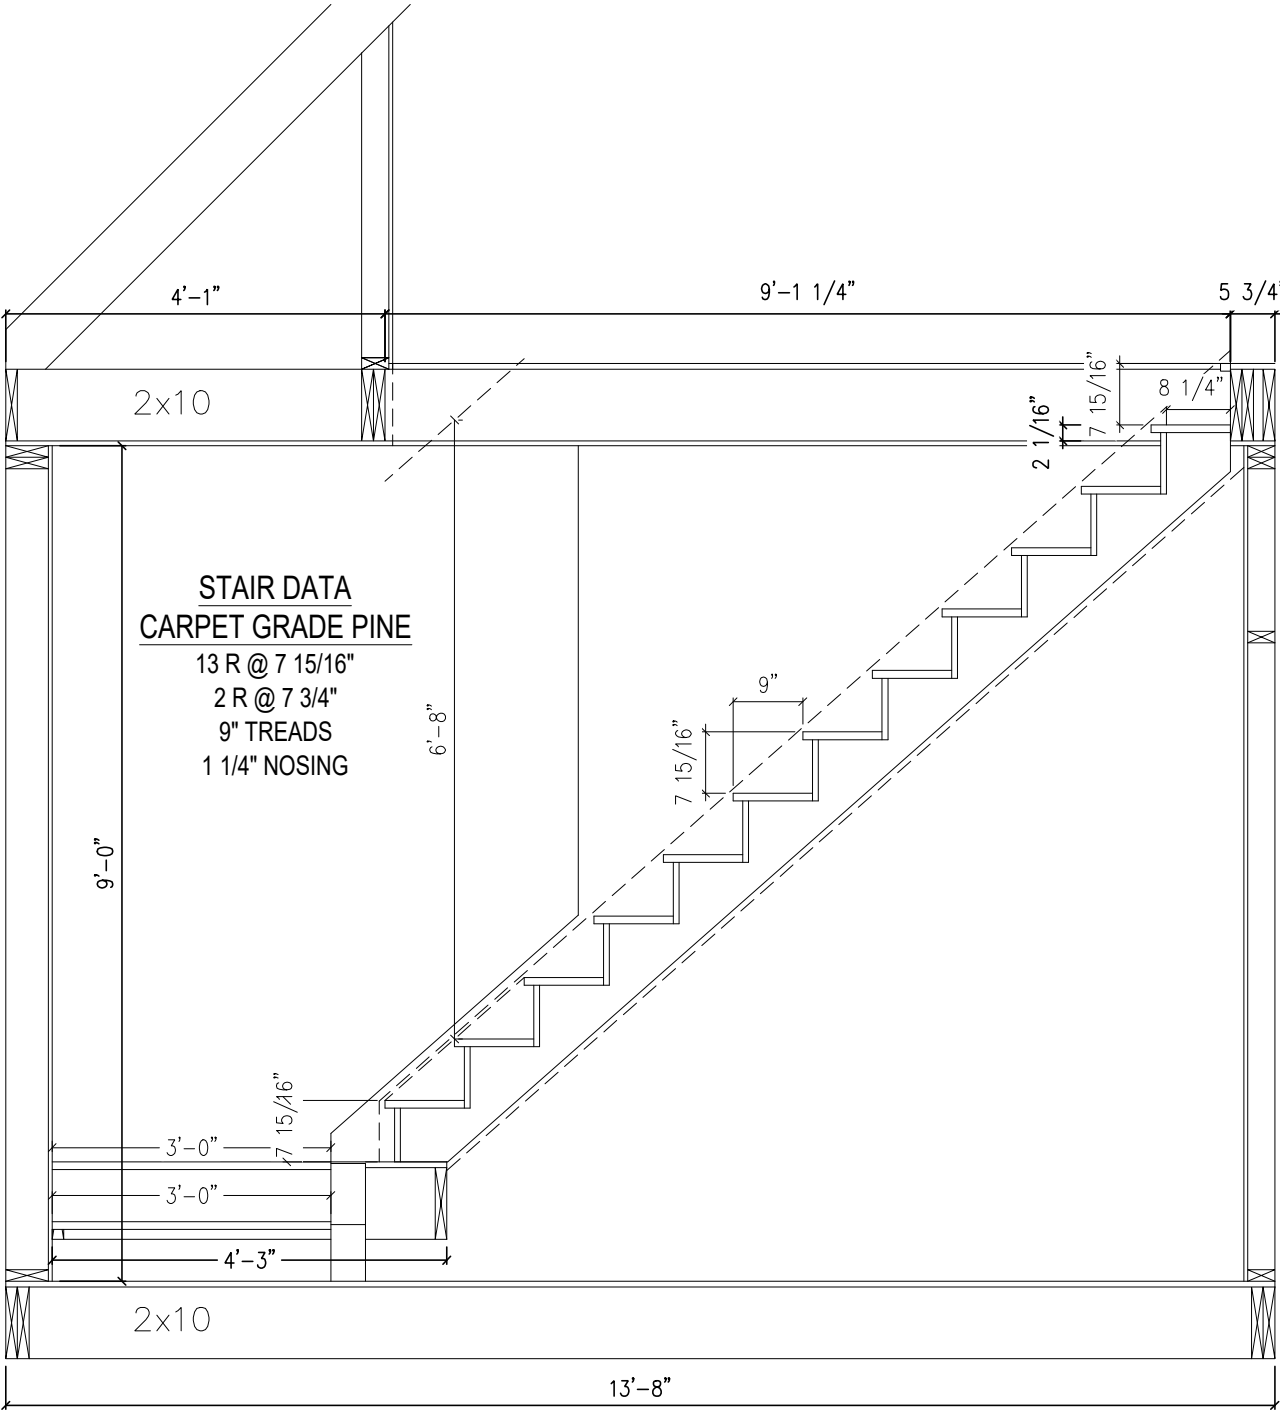

BUILDER		REAL ESTATE		CUSTOMER	
REAL ESTATE by K LLC		LOT 3 - MODE			
CITY	FREDERICKSBURG	COUNTY	SPOTSYLVANIA	STATE	VA
WIND SPEED	???	3 SECOND GUST	???	SNOW LOAD	???
ORDER NO.	102709	SERIAL NO.	17640	FILE NO.	P102709(660)
				SQ. FT.	2179


4154-CBS CAPE		STAIR DETAIL #1	
DATE:		STATUS:	
6/22/22		PRODUCTION	
DRAWN BY:			
CDK			

MBSP

MODULAR BUILDING SYSTEMS OF PA

Virginia Homes Building Systems
200 Custom Ave.
Middleburg, PA 17842

(888) 553-1414
www.virginiahomesbuilding.com

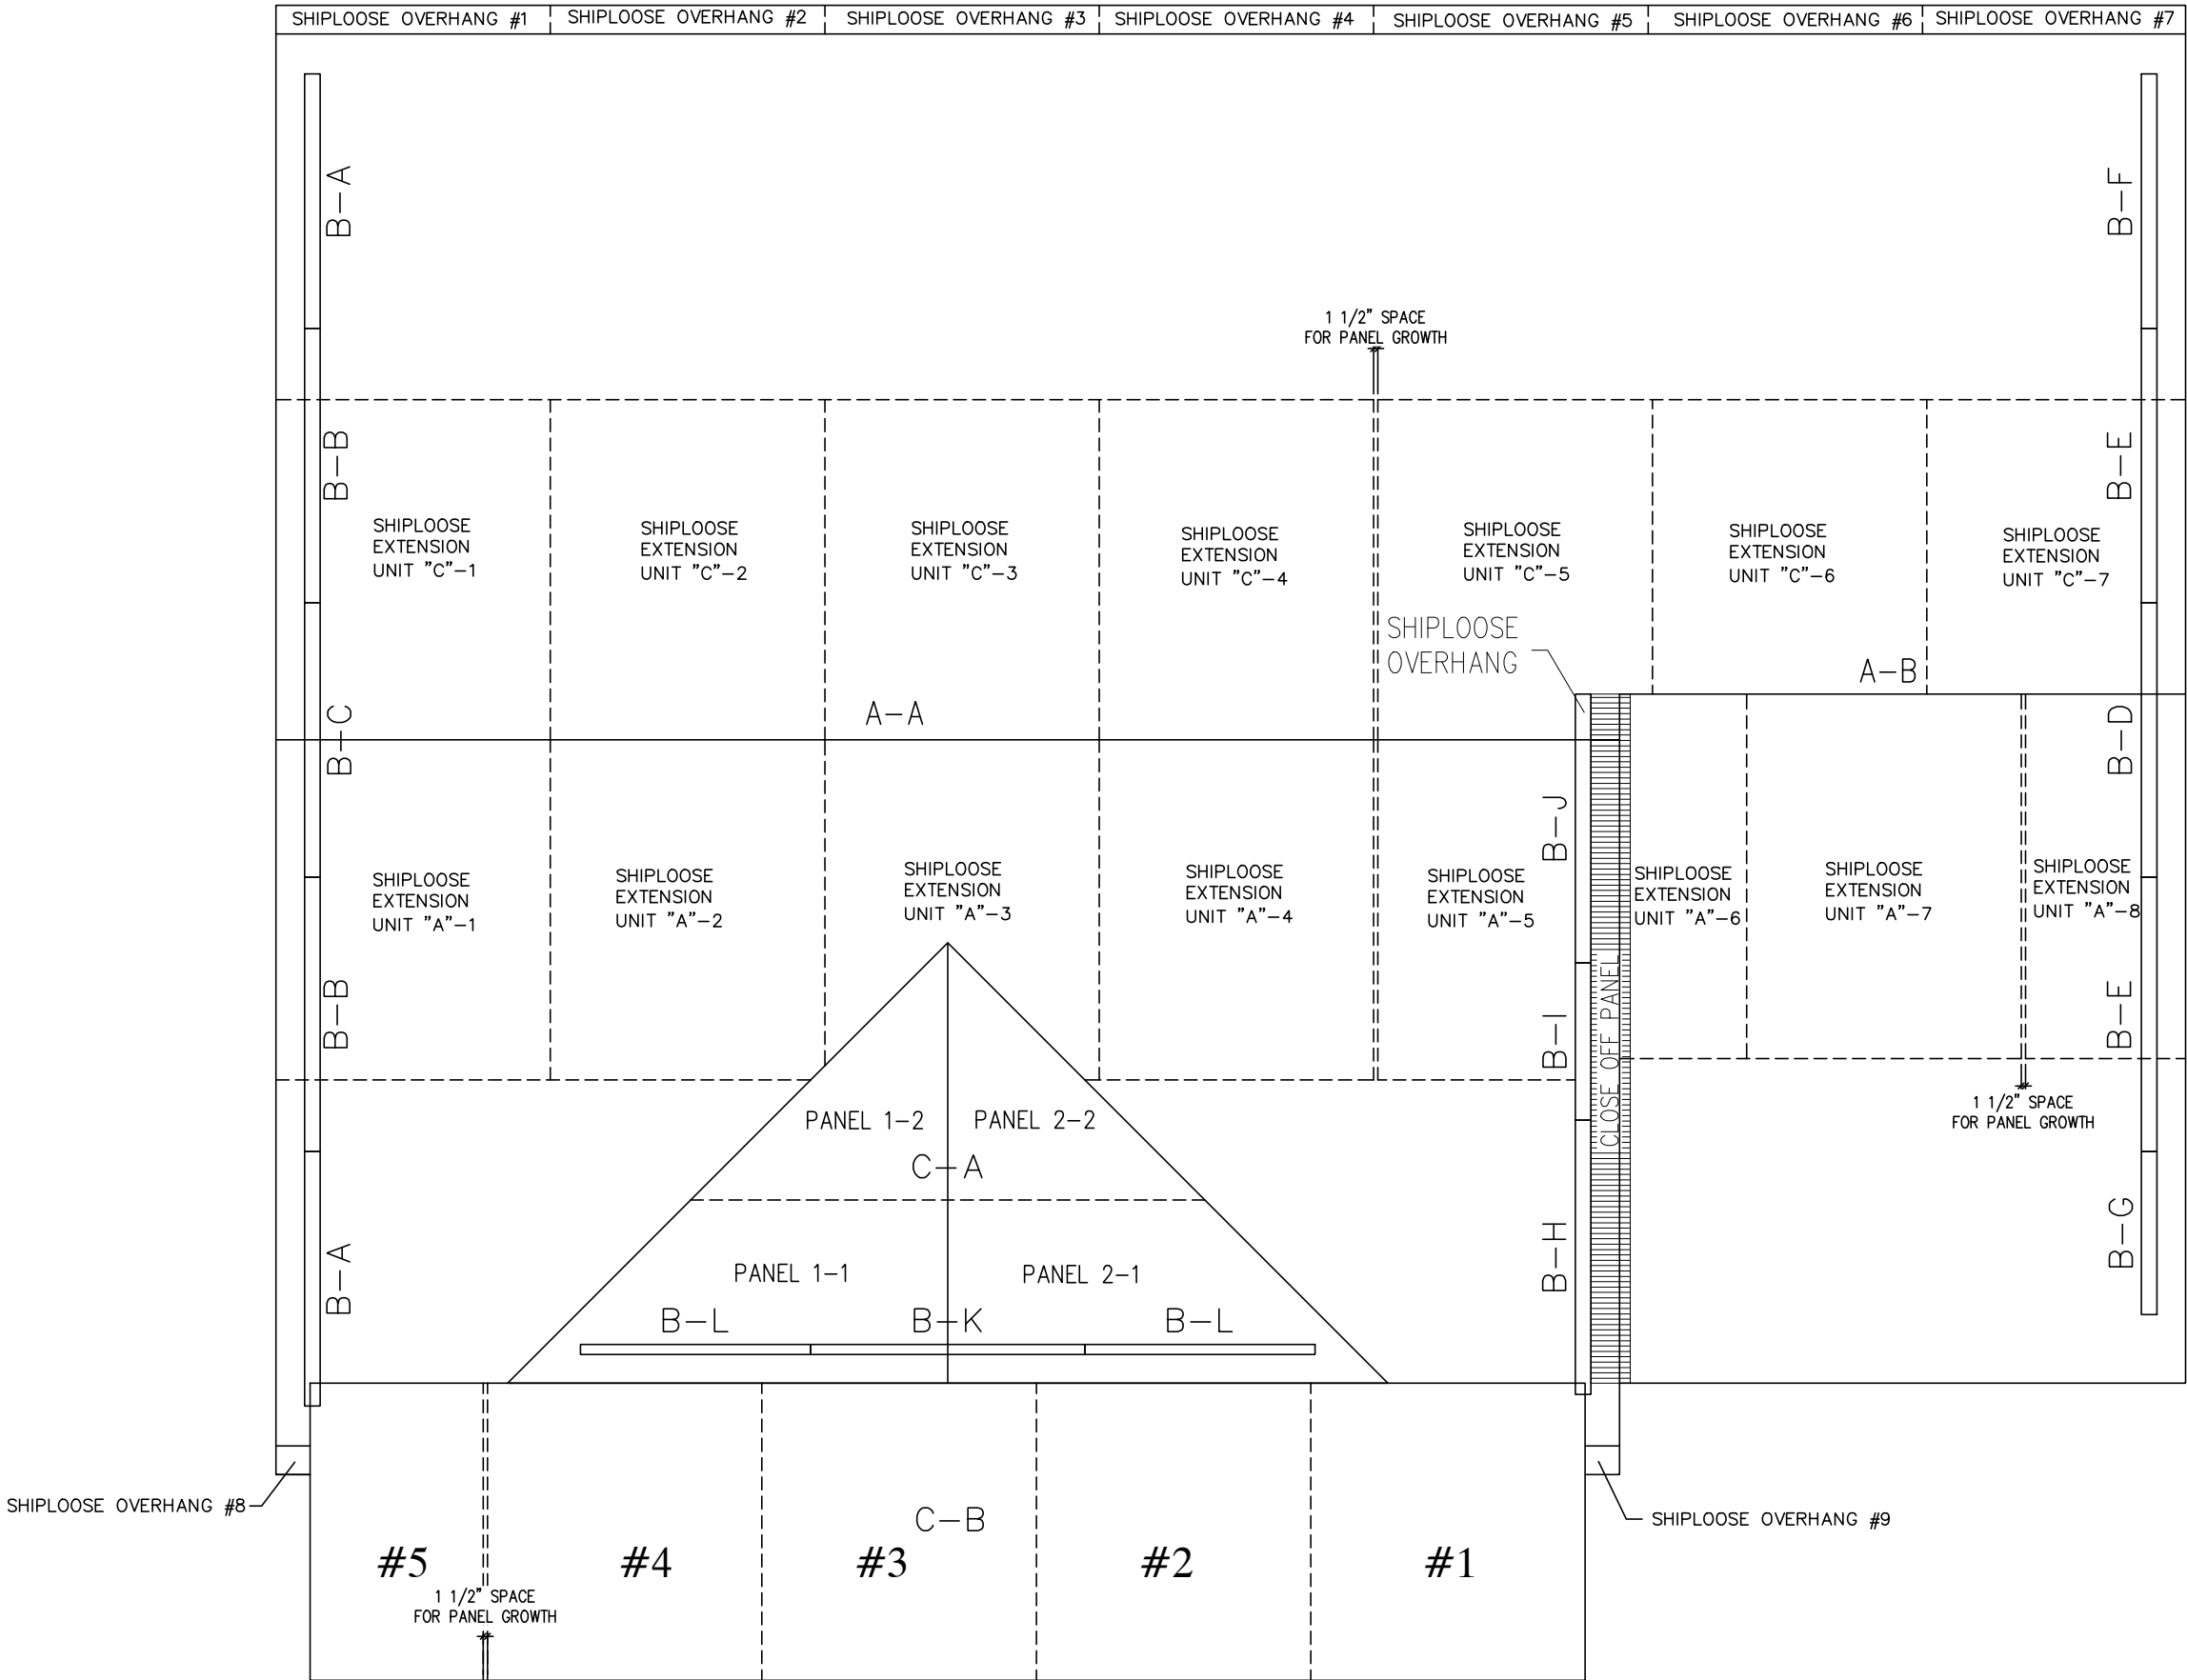

CHADK 7/8/2022 9: 43: 35 AM


THIS PRINT HAS BEEN EXTRACTED FROM A SET OF A PREVIOUSLY APPROVED SYSTEM OR A MODEL APPROVAL AND IS ON FILE WITH STATE AND IS OK TO BE BUILT

Scott Witmer


4154-CBS CAPE BIRD EYE VIEW		REAL ESTATE by K LLC		CUSTOMER LOT 3 - MODE	
<					

PAGE:

15

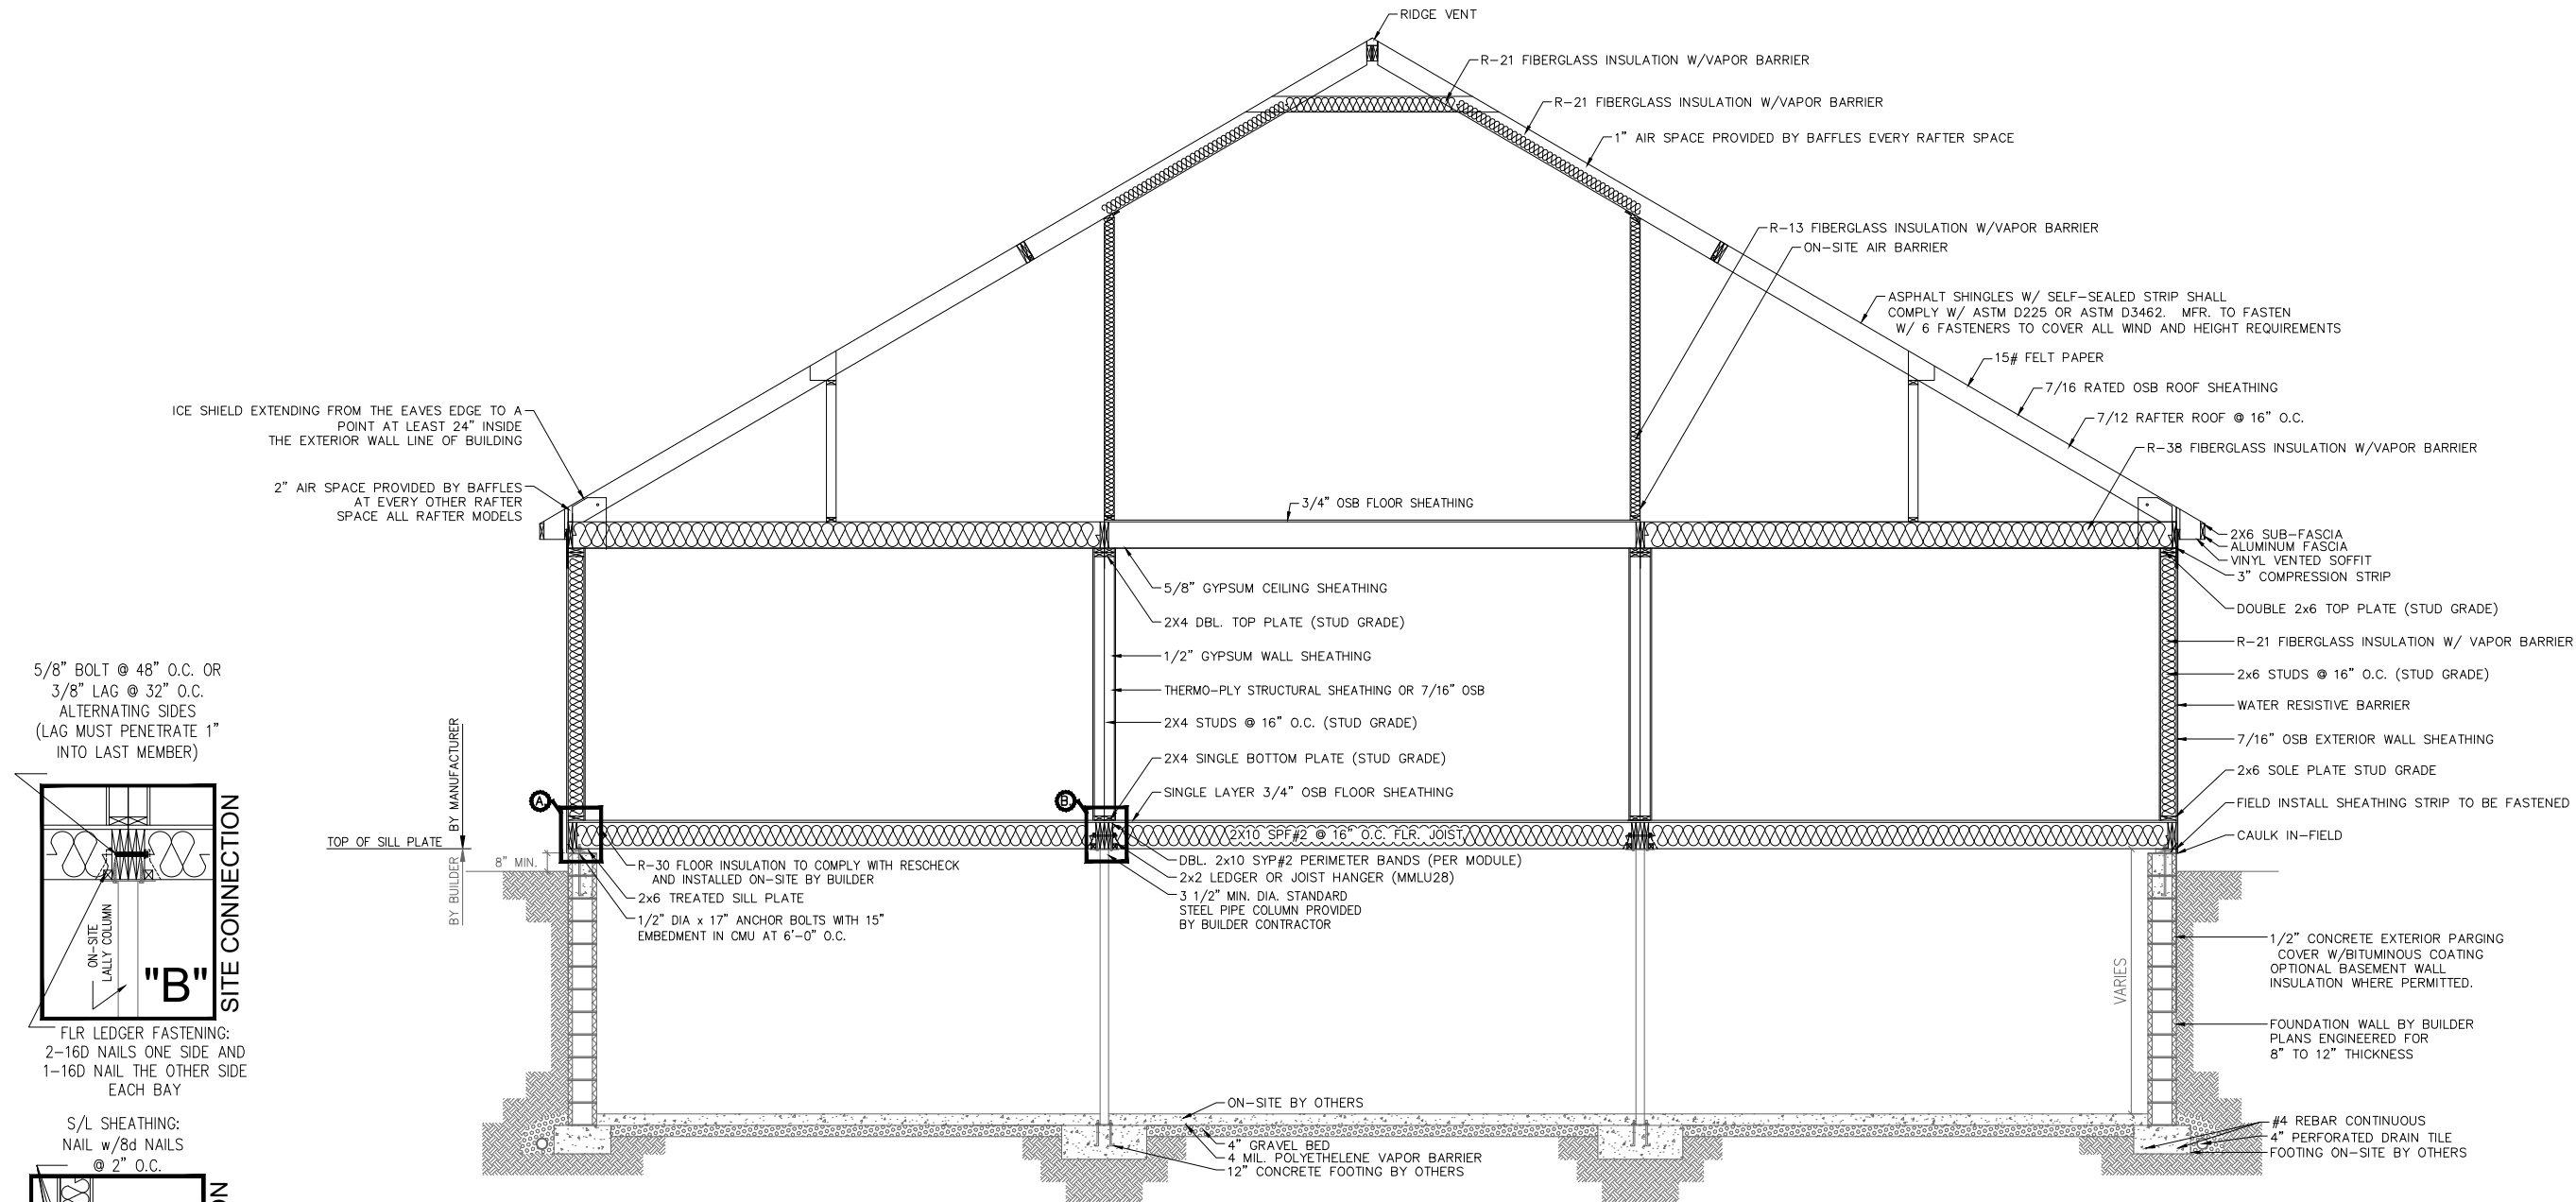


5/8" BOLT @ 48" O.C. OR
3/8" LAG @ 32" O.C.
ALTERNATING SIDES
(LAG MUST PENETRATE 1"
INTO LAST MEMBER)

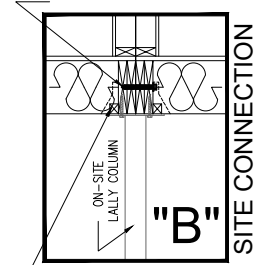

FLR LEDGER FASTENING:
2-16D NAILS ONE SIDE AND
1-16D NAIL THE OTHER SIDE
EACH BAY

S/L SHEATHING:
NAIL w/8d NAILS
@ 2" O.C.

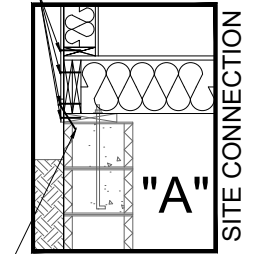

TOE NAIL PERIMETER
TO SILL PLATE
w/16d NAILS @ 6" O.C.

*FOUNDATION IS "TYPICAL". ACTUAL FOUNDATION TO BE DESIGNED BY SITE ENGINEER

CHADK 7/8/2022 9: 43: 35 AM


BUILDER		REAL ESTATE by K LLC		CUSTOMER
CITY		COUNTY	LOT 3 -	MODE
FREDERICKSBURG		SPOTSYLVANIA	VA	
WIND SPEED	115 MPH	VULT	SNOW LOAD	SQ. FT.
102709	17640	25	2179	
ORDER NO.	SERIAL NO.	FILE NO.		
102709	17640	P102709(660)		

4154-CBS CAPE CROSS SECTION		
STATUS:	DRAWN BY:	DATE:
CONFO	CAP	10/12/21
REV CONFO	CLP	11/10/2021
FINAL	BLF	03/11/2022
PA	CAP	3/25/22
PURCHASING	CAP	4/8/22
APPROVAL	COB	4/12/2022
PRODUCTION	CDK	6/22/22

MBSP
MODULAR BUILDING SYSTEMS OF PA

Virginia Homes Building Systems
Building Systems
200 Custom Ave.
Middleburg, PA 17842
(888) 553-1414
www.virginiahomesbuildingsystems.com

PAGE: 6

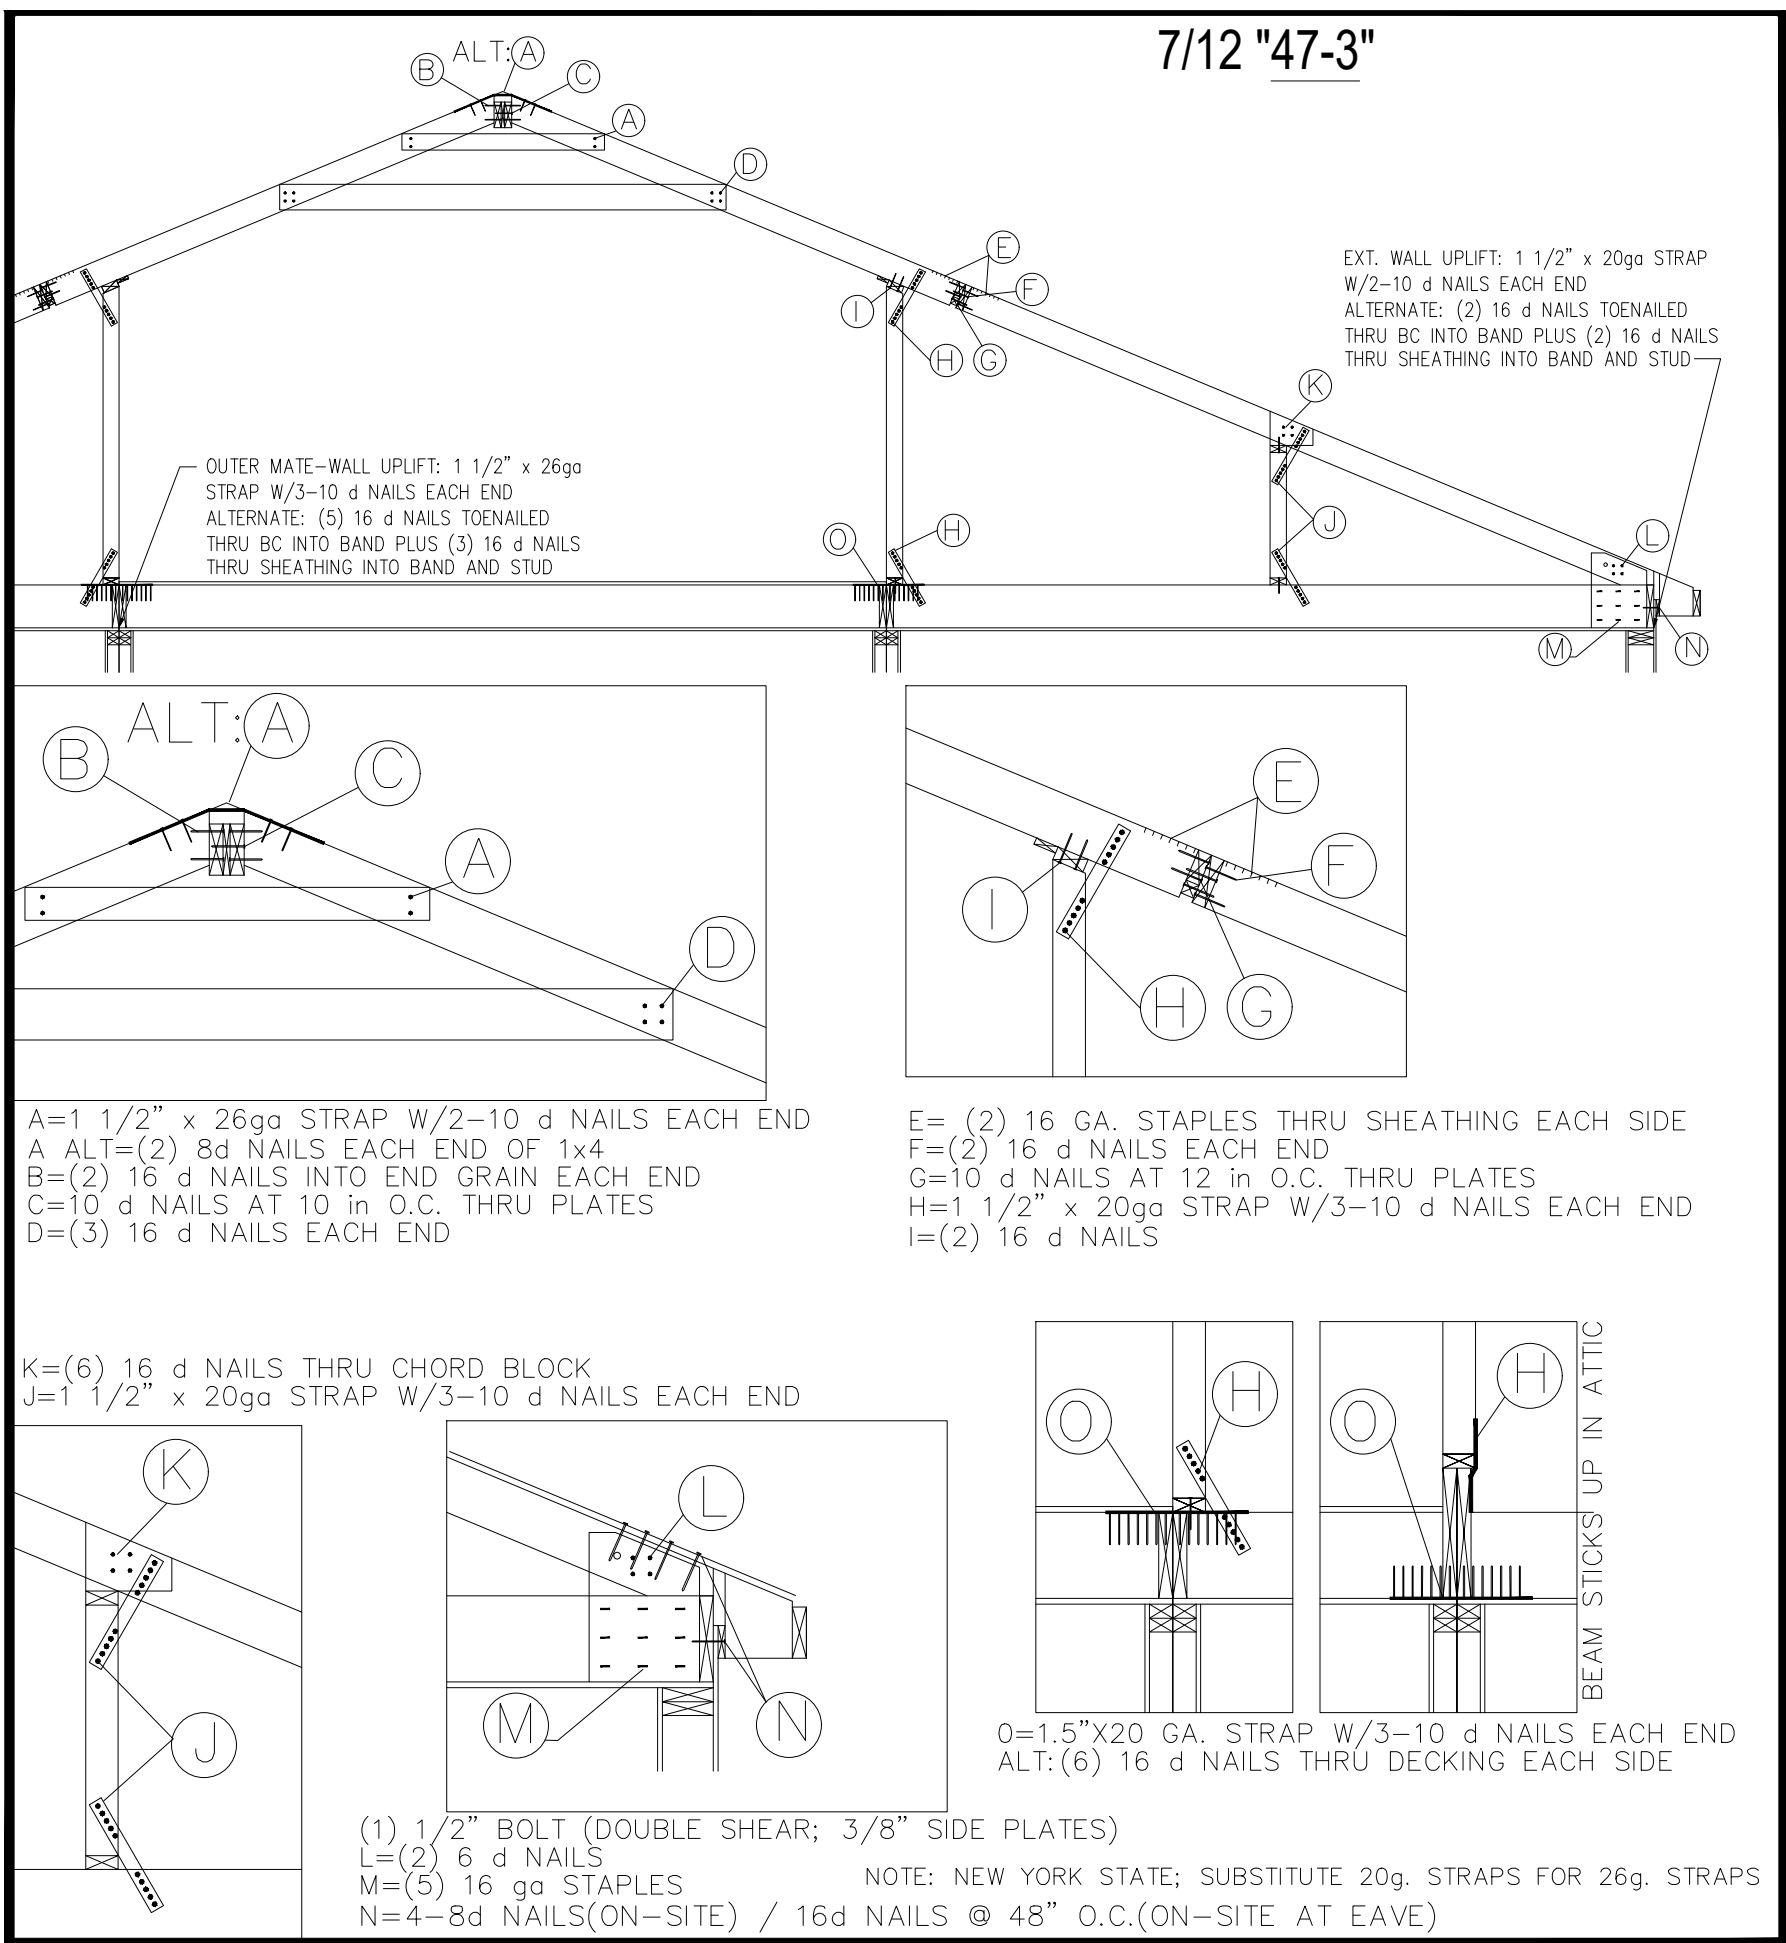

LVL FASTENING
TOP/SIDE LOADED BEAMS

2-PLY BEAM
3-PLY BEAM
4-PLY BEAM

0.131"x3" OR 0.162"x3.5" NAILS
0.131"x3" OR 0.162"x3.5" NAILS
SDW SCREWS OR 1/2" BOLTS

2" MIN
2" MIN
2" MIN
2" MIN
2" MIN
2" MIN

1'-0"

1" MIN
1" MIN

BUILT UP COLUMN FASTENING

0.131"x3" NAILS (1.5" MEMBERS)
0.131"x3.5" NAILS (1.75" MEMBERS)

FASTENING REQUIREMENTS FOR MULTIPLE PLY LVL MEMBERS:

FASTENER TYPE	ROWS	SPACING	2 PLY			3 PLY			4 PLY		
			UP TO 11.25"	12" TO 18"	18" TO 24"	UP TO 11.25"	12" TO 18"	18" TO 24"	UP TO 11.25"	12" TO 18"	18" TO 24"
0.131"X3" PNEUMATIC "GUN" NAILS	2	12"									
	3	12"	X			X					
	4	12"		X			X	X			
SIMPSON STRONG DRIVE® SDW SCREWS ONE FACE	2	24"									
	2	16"	X			X			X		
	3	24"									
SIMPSON STRONG DRIVE® SDW SCREWS BOTH FACES	3	16"		X	X		X	X		X	X
	2	24"									
	2	16"							X		
1/2" DIAMETER A307 BOLTS W/FENDER WASHERS EACH FACE	3	24"								X	X
	2	16"	X	X		X			X		
	3	24"									
3	16"			X		X	X		X	X	

NOTES: FASTENING REQUIREMENTS FOR MULTIPLE PLY MEMBERS:

-7" WIDE BEAMS MAY NOT BE LOADED FROM ONE SIDE ONLY. THEY MUST BE LOADED FROM BOTH SIDES AND/OR TOP LOADED.

-LOAD DURATION FACTORS MAY BE APPLIED TO THE LOADS LISTED ABOVE.

-IF THE FASTENER POINT PENETRATES A MINIMUM OF 75% OF THE 4TH PLY OF THE BEAM, THEY MAY BE APPLIED FROM ONE SIDE OF THE BEAM; OTHERWISE, THE FASTENERS MUST BE APPLIED FROM BOTH SIDES AND STAGGERED.

-FASTENING SPACING IS FOR EACH ROW. STAGGER SPACING BETWEEN ROWS OF FASTENERS.

REAL ESTATE BY K LLC

CITY

FREDERICKSBURG

COUNTY

SPOTSYLVANIA

STATE

VA

WIND SPEED

115 MPH

VULT

25

SNOW LOAD

25

SQ. FT.

2179

FILE NO.

P102709(660)

4154-CBS CAPE CONNECTION

STATUS: CONFO

REV CONFO

FINAL

PA

PURCHASING

APPROVAL

PRODUCTION

DATE: 10/12/21

DRAWN BY: CAP

CLP

BLF

CAP

CAP

COB

CDK

CHADK

7/8/2022




9: 43: 35 AM

THIS PRINT HAS BEEN EXTRACTED FROM A SET OF A PREVIOUSLY APPROVED SYSTEM OR A MODEL APPROVAL AND IS ON FILE WITH STATE AND IS OK TO BE BUILT

Scott Wilmer

PAGE: 8.1



7/12 "38-6" "R1"

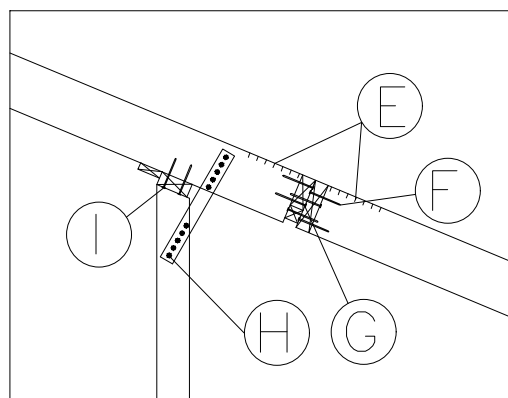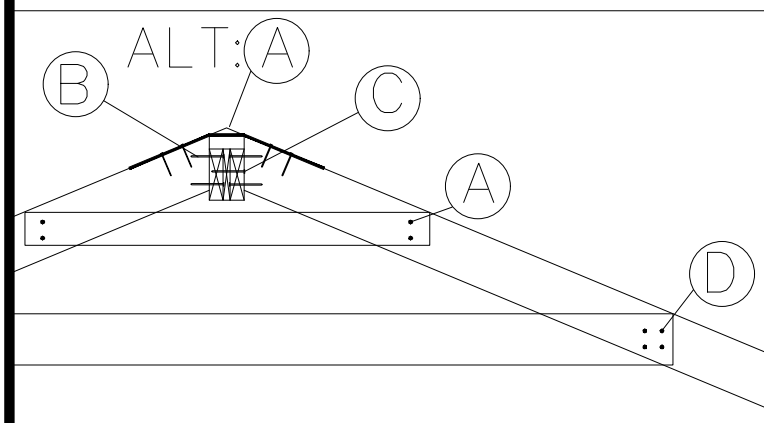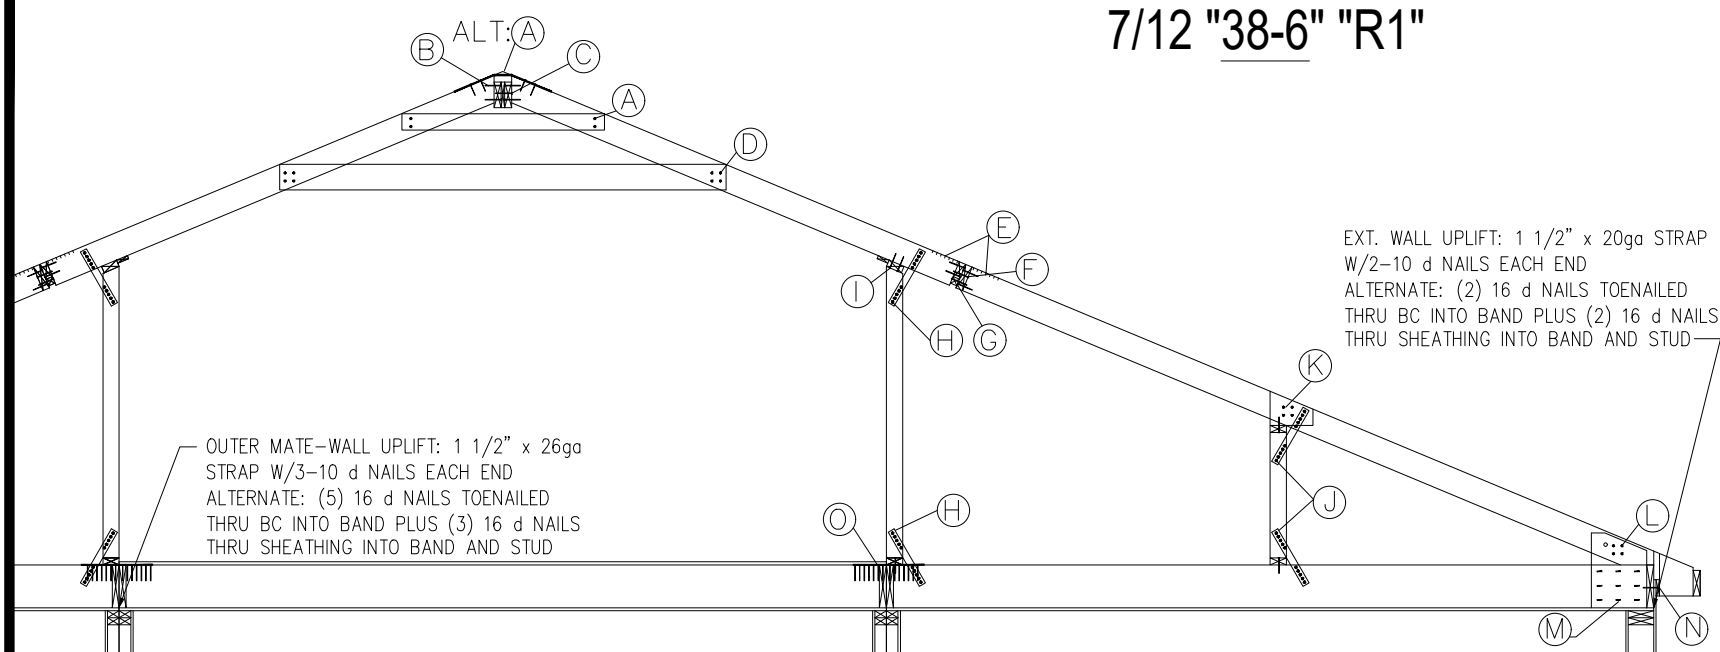

E=(2) 16 GA. STAPLES THRU SHEATHING EACH SIDE
F=(3) 16 d NAILS EACH END
G=2-16d NAILS EA. BAY
H=CS22 STRAP W/8-10 d NAILS EACH END
I=(2) 16 d NAILS


A=CS22 STRAP W/2-10 d NAILS EACH END
A ALT=(2) 8d NAILS EACH END OF 1x4
B=(2) 16 d NAILS INTO END GRAIN EACH END
C=1-16d NAIL EA. BAY
D=(2) 16 d NAILS EACH END

K=(6) 16 d NAILS THRU CHORD BLOCK
J=CS22 STRAP W/8-10 d NAILS EACH END

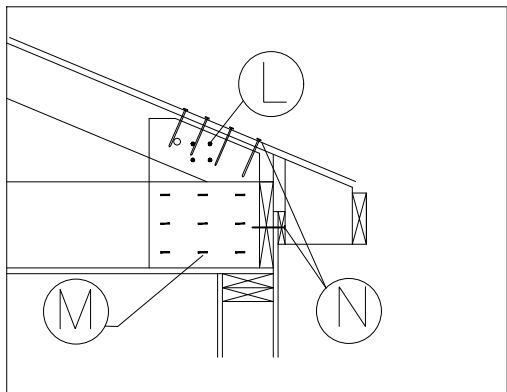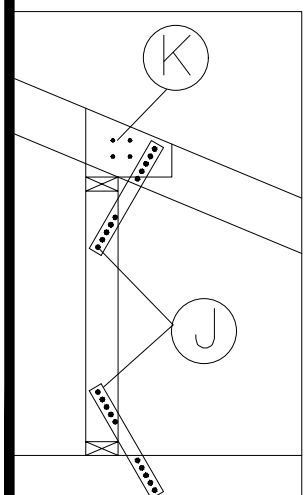


(1) 1/2" BOLT (DOUBLE SHEAR; 3/8" SIDE PLATES)
L=(1) 6 d NAILS
M=(12) 16 ga STAPLES
N=4-8d NAILS(ON-SITE) / 16d NAILS @ 48" O.C.(ON-SITE AT EAVE)

ATTACH STUD TO RAIL WITH
(5) 0.131" X 3" NAILS
(OR TOE-NAILS) MINIMUM
ATTACH RAIL TO TOP CHORD, BOTTOM
CHORD OR BLOCK WITH (5) 0.131" X3" NAILS
(OR TOE-NAILS) MINIMUM

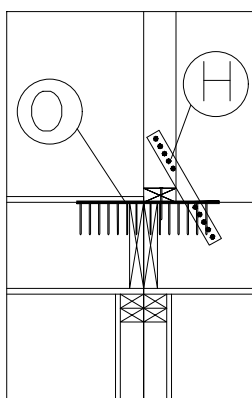

O=CS22 STRAP W/4-10 d NAILS EACH END
ALT: (4) 16 d NAILS THRU DECKING EACH SIDE

CRICKET FASTENING

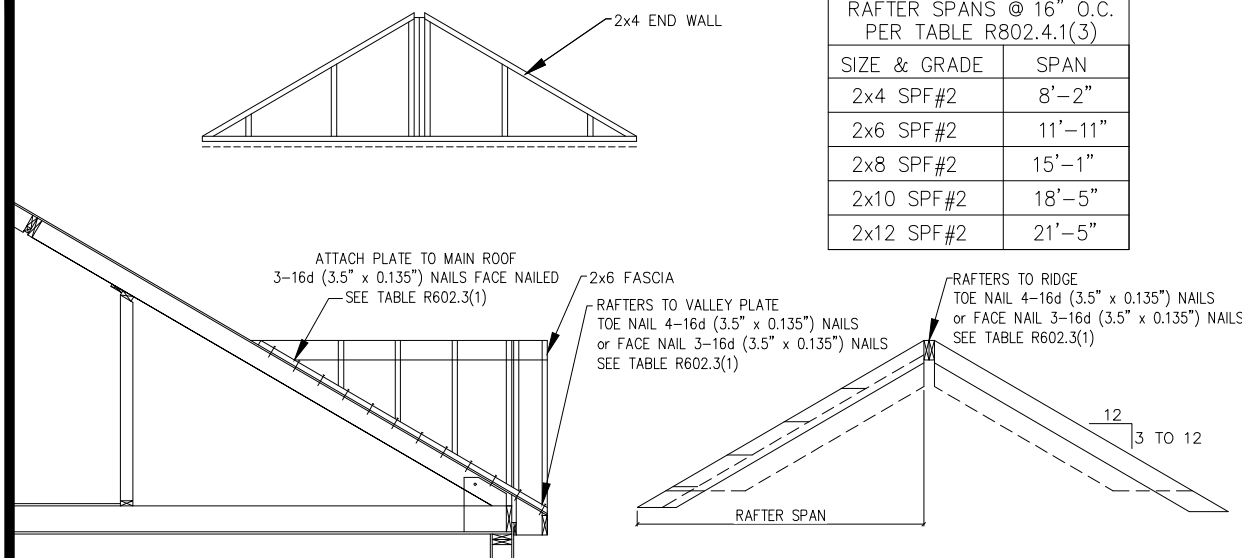

30# SNOW	
RAFTER SPANS @ 16" O.C. PER TABLE R802.4.1(3)	
SIZE & GRADE	SPAN
2x4 SPF#2	8'-2"
2x6 SPF#2	11'-11"
2x8 SPF#2	15'-1"
2x10 SPF#2	18'-5"
2x12 SPF#2	21'-5"

CUSTOMER		LOT 3 - MODE	
REAL ESTATE BY K LLC		STATE	
CITY		VA	
FREDERICKSBURG		SPOTSYLVANIA	
WIND SPEED		SNOW LOAD	
115 MPH VULT		25	
ORDER NO.		SQ. FT.	
102709		2179	
SERIAL NO.		FILE NO.	
17640		P102709(660)	

4154-CBS CAPE CONNECTION

Virginia Homes
Building Systems
Virginia Homes Building Systems
200 Custom Ave.
Middleburg, PA 17842
(888) 553-1414
www.virginiahomesbuildingsystems.com

MBSP
MODULAR BUILDING
SYSTEMS OF PA



DATE:	DRAWN BY:	STATUS:
10/12/21	CAP	CONFO
11/10/2021	CLP	REV CONFO
03/11/2022	BLF	FINAL
3/25/22	CAP	PA
4/8/22	CAP	PURCHASING
4/12/2022	COB	APPROVAL
6/22/22	CDK	PRODUCTION

CHADK 7/8/2022 9:43:35 AM


THIS PRINT HAS BEEN EXTRACTED FROM A SET OF A PREVIOUSLY APPROVED SYSTEM OR A MODEL APPROVAL AND IS ON FILE WITH STATE AND IS OK TO BE BUILT

Scott Wilmer

9'-0" CEILINGS
SHIPLOOSE OVERHANG BLOCK & EXTENSIONS
USE LOW PROFILE TIRES

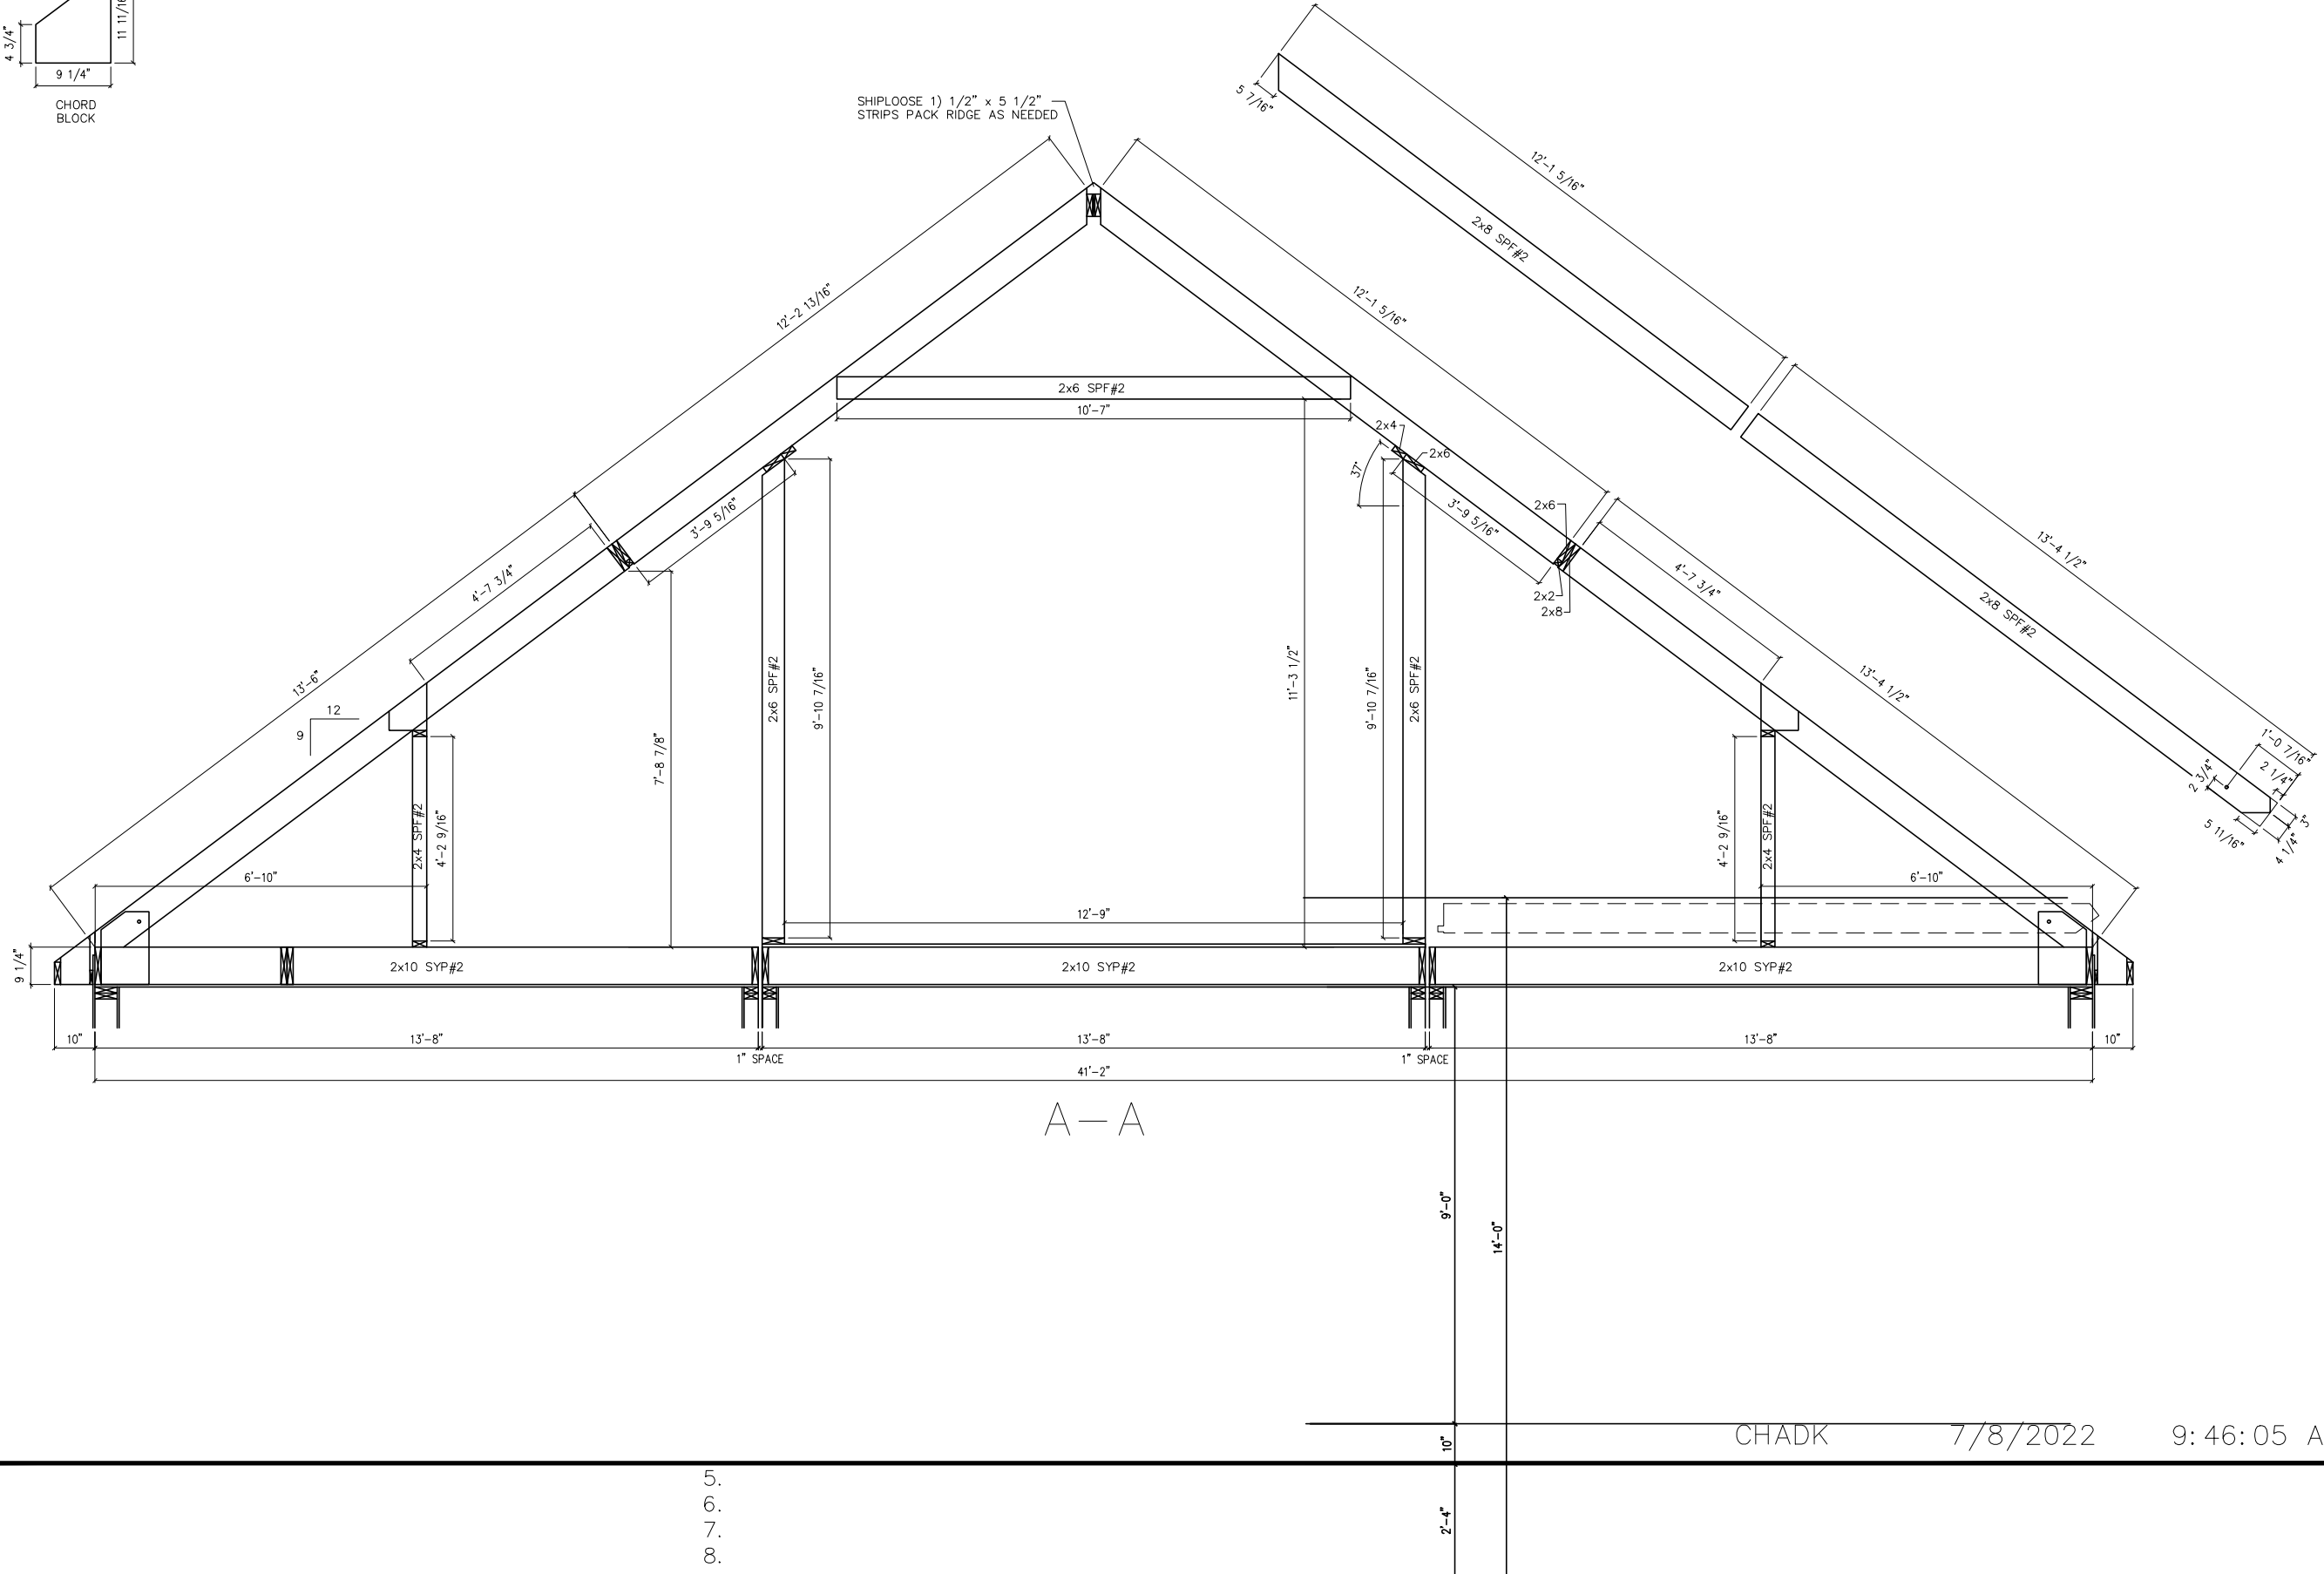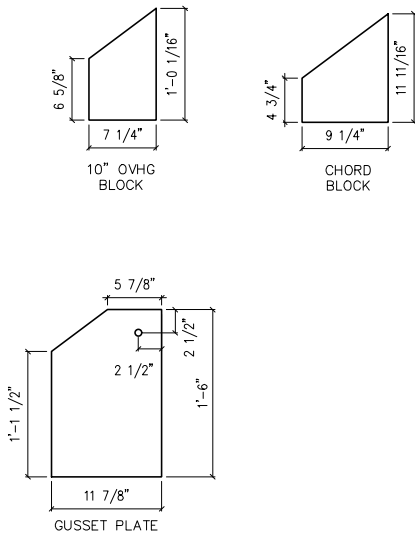
[illegible]

9'-0" CEILINGS
SHIPOOSE OVERHANG BLOCK & EXTENSIONS
INSTALL OVERHANGS ON 11" WIDE BOX
USE LOW PROFILE TIRES

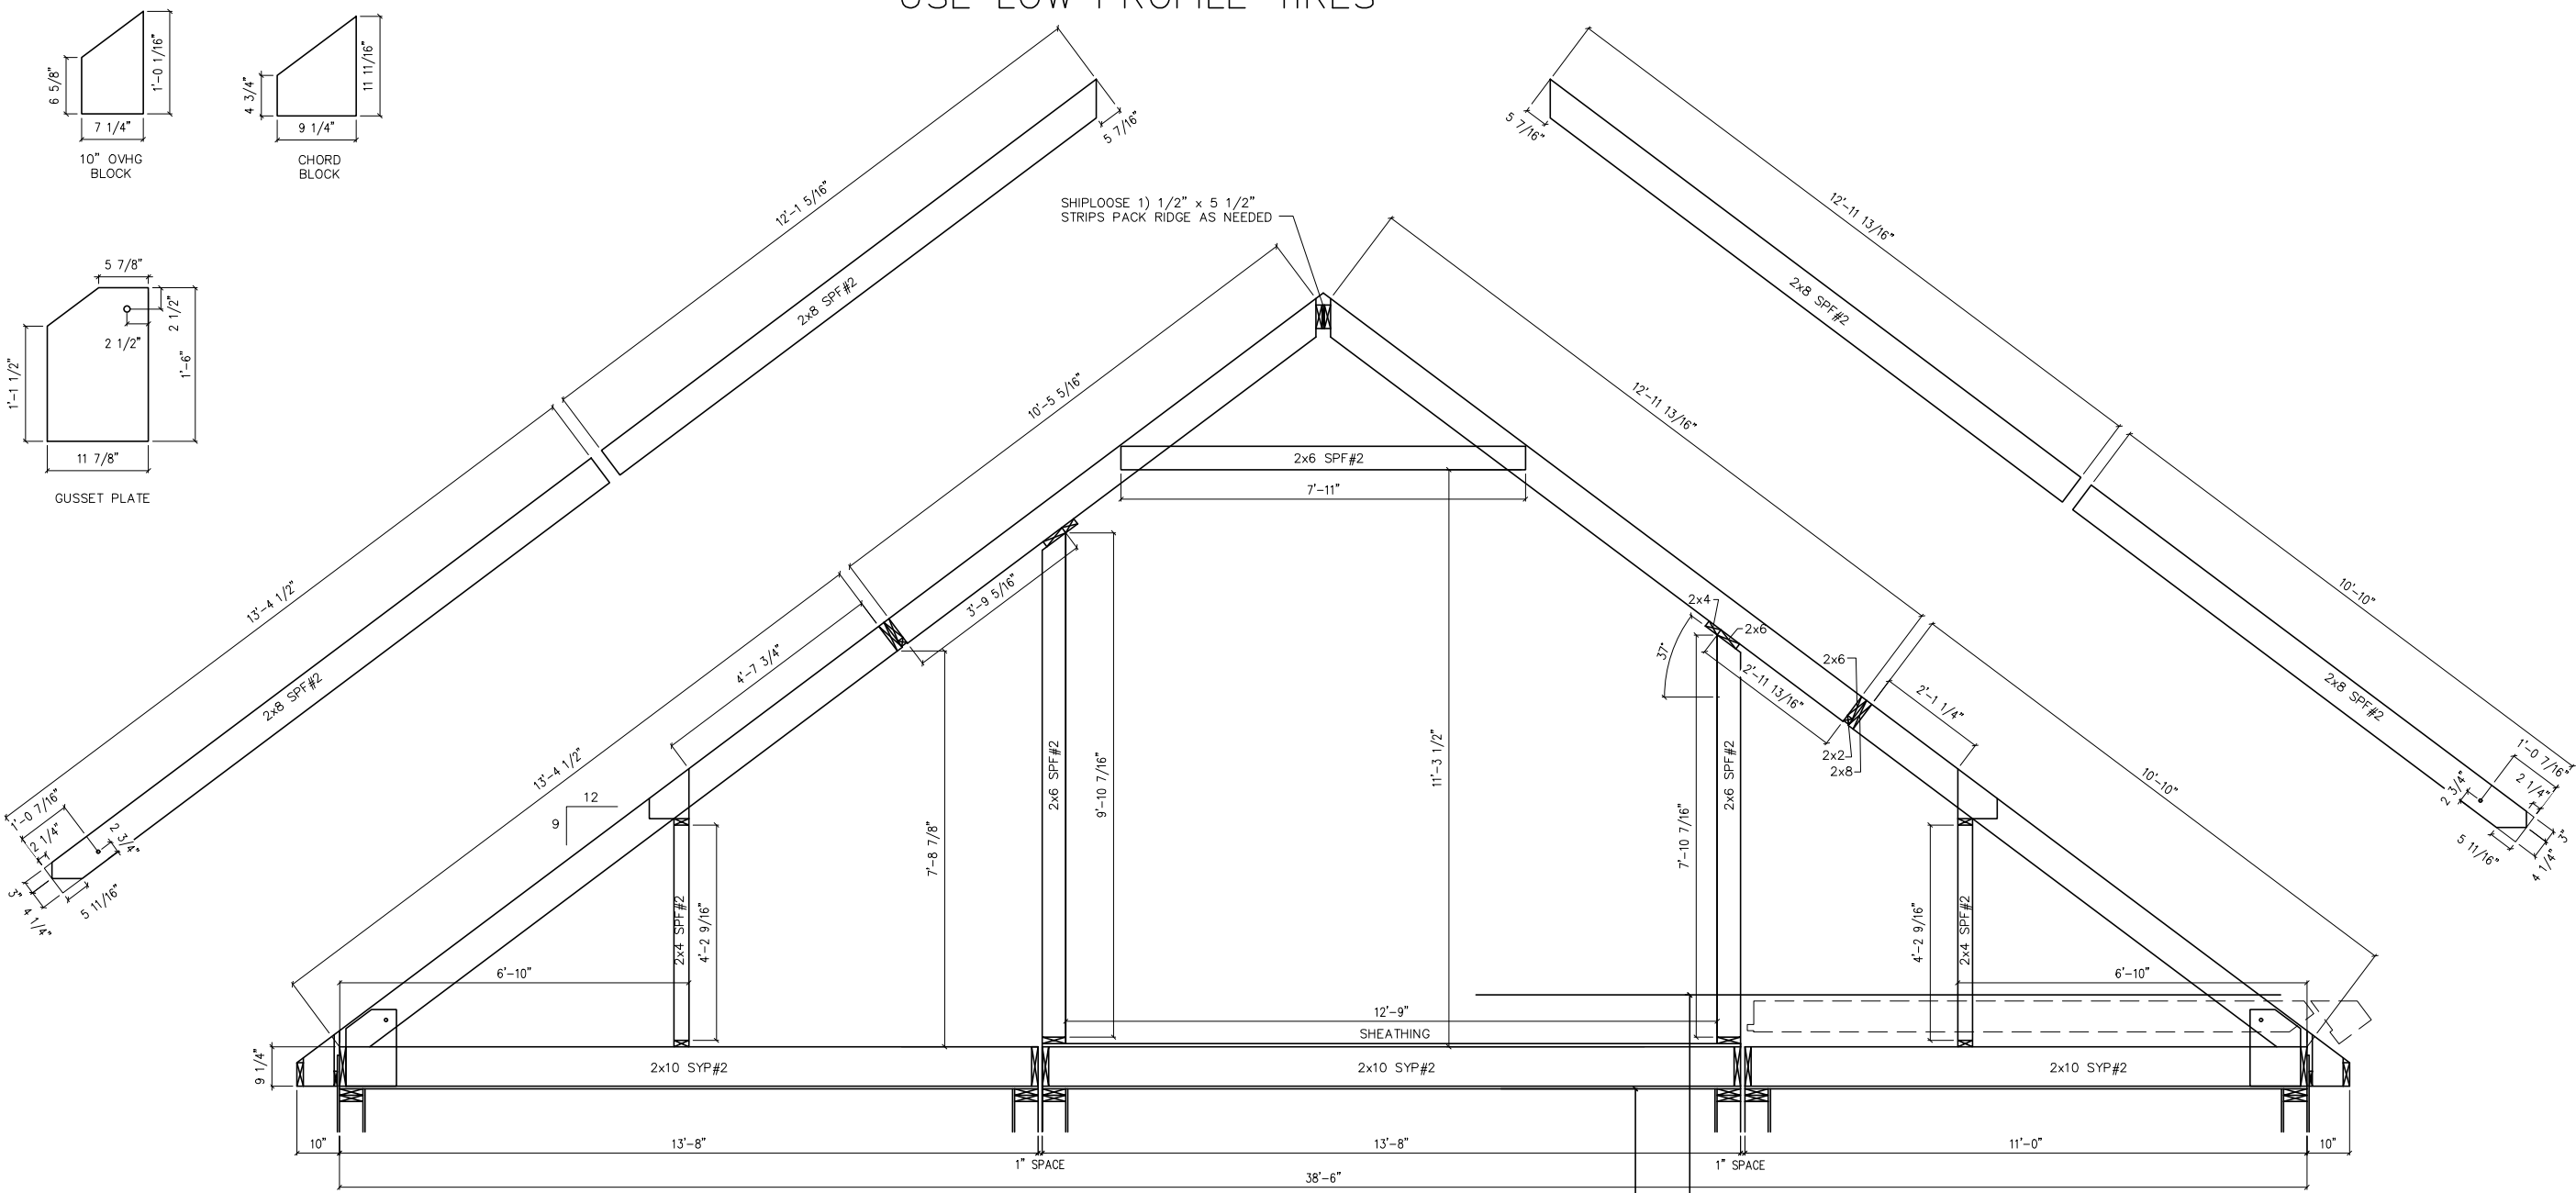


A-B

- NOTES: 1.
2.
3.
4.
5.
6.
7.
8.

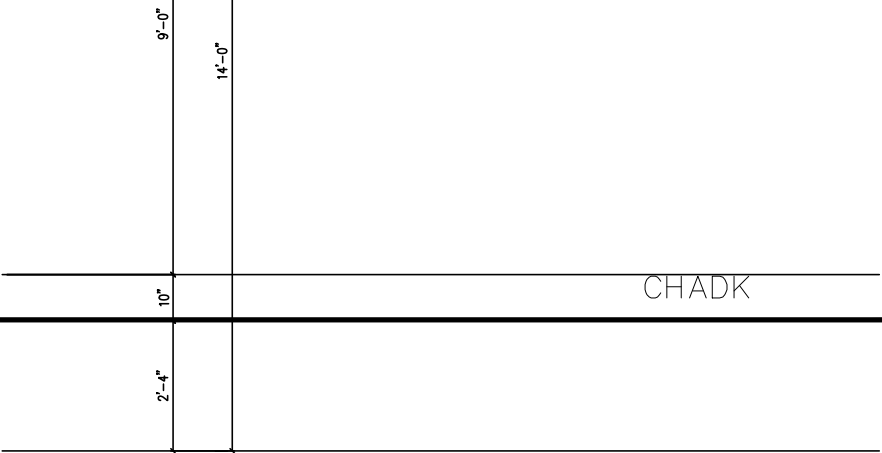

CHADK 7/8/2022 9:46:05 AM

PAGE:	DATE:	DRAWN BY:	STATUS:	4154-CBS CAPE	BUILDER	REAL ESTATE by K LLC		CUSTOMER	
	6/23/22	CCW	PRODUCTION			LOT 3 - MODE			
						CITY	COUNTY	STATE	
						FREDERICKSBURG	SPOTSYLVANIA	VA	
						WIND SPEED	WIND LOAD	SNOW LOAD	
				115 MPH	VULT			25	
				ORDER NO.	SERIAL NO.	FILE NO.			
				102709	17640	17640			
				MBSP MODULAR BUILDING SYSTEMS OF PA Virginia Homes Building Systems 200 Custom Ave. Madisonburg, PA 17842 (888) 553-1414 www.virginiahomesbuilding.com Virginia Homes Building Systems					

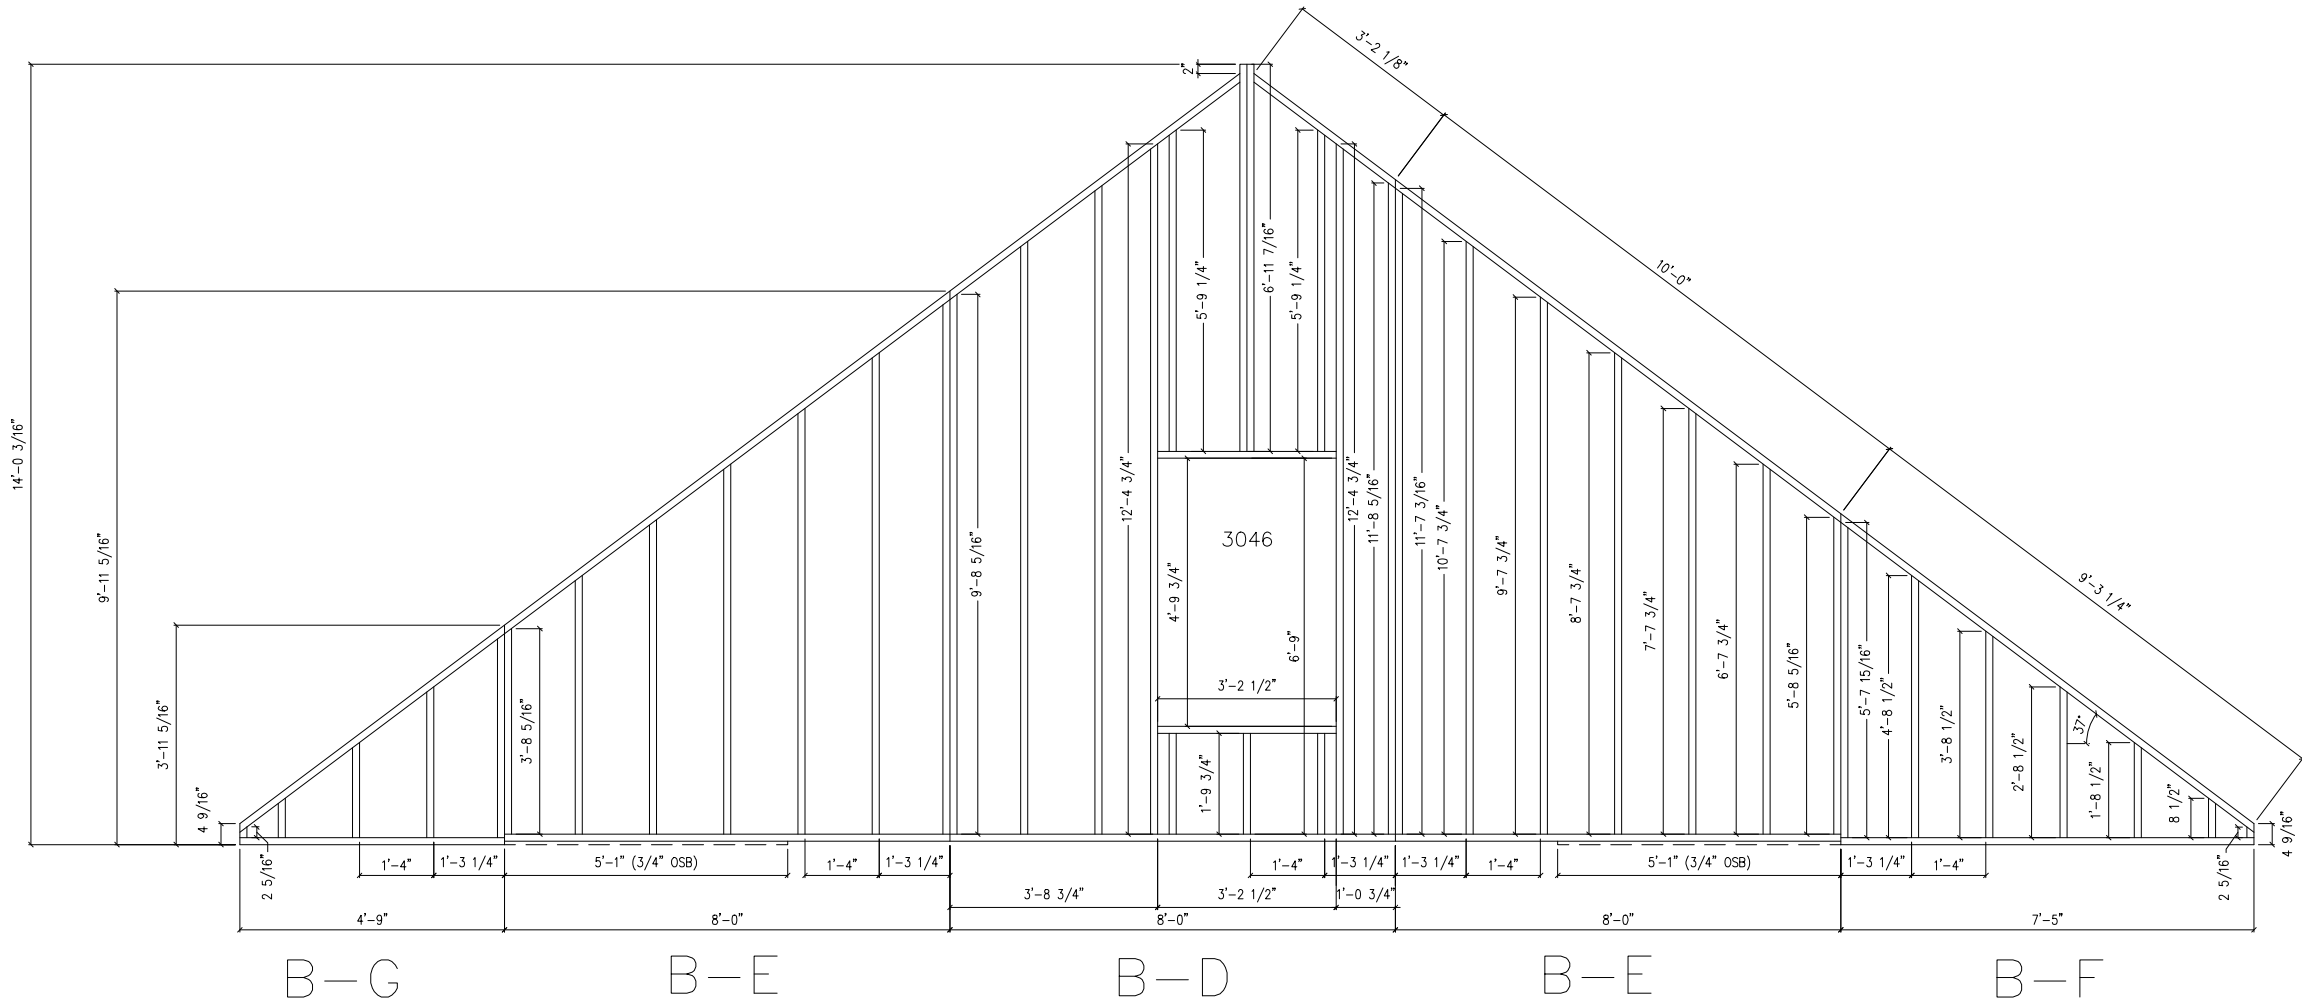

CHADK 7/8/2022 9:46:05 AM

PAGE:	DATE:	DRAWN BY:	STATUS:	 Virginia Homes Building Systems Virginia Homes Building Systems 200 Custom Ave. Middleburg, PA 17842 (888) 553-1414 www.virginiahomesbuildingsystems.com	4154-CBS CAPE ENDWALL 16" O.C.		BUILDER	CUSTOMER		
	6/23/22	CCW	PRODUCTION				REAL ESTATE by K LLC		LOT 3 - MODE	
							CITY	COUNTY	STATE	
							FREDERICKSBURG		SPOTSYLVANIA	
							WIND SPEED		WIND LOAD	
							115 MPH		VULT	
					ORDER NO.	SERIAL NO.	FILE NO.		SNOW LOAD	
					102709	17640	17640		25	


MBSP

MODULAR BUILDING
SYSTEMS OF PA

Virginia Homes

Building Systems


Virginia Homes Building Systems
200 Custom Ave.
Middleburg, PA 17842
(888) 553-1414
www.virginiahomesbuildingsystems.com

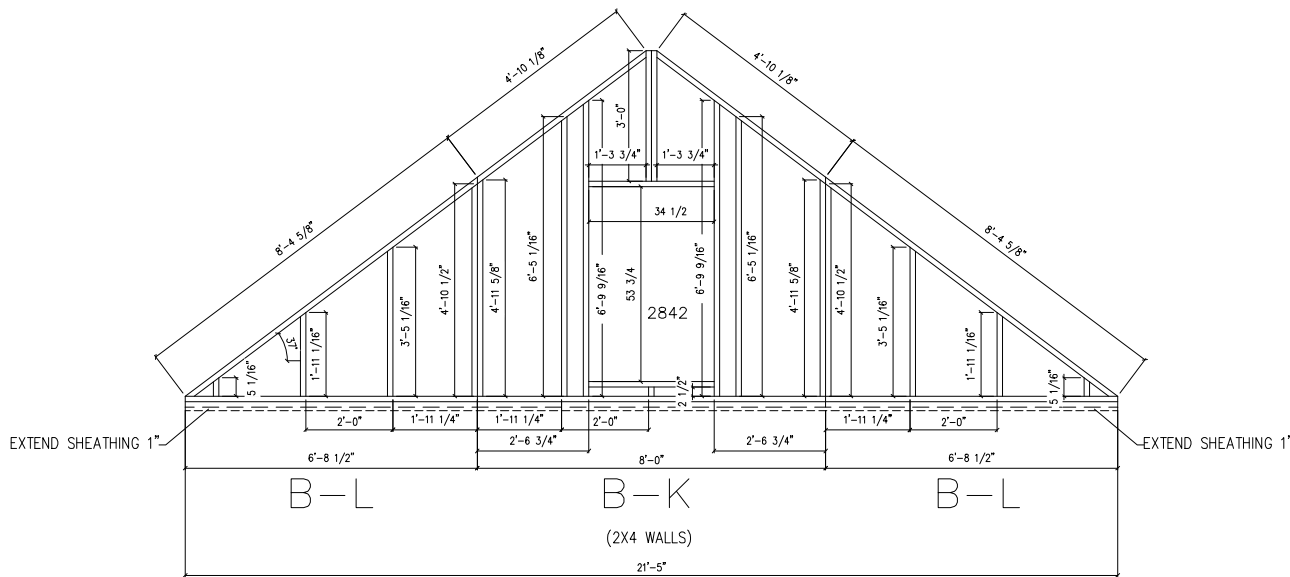

MBSP
MODULAR BUILDING
SYSTEMS OF PA

Virginia Homes
Building Systems

Virginia Homes Building Systems
200 Custom Ave.
(888) 553-1414
www.virginiahomesbuilding.com

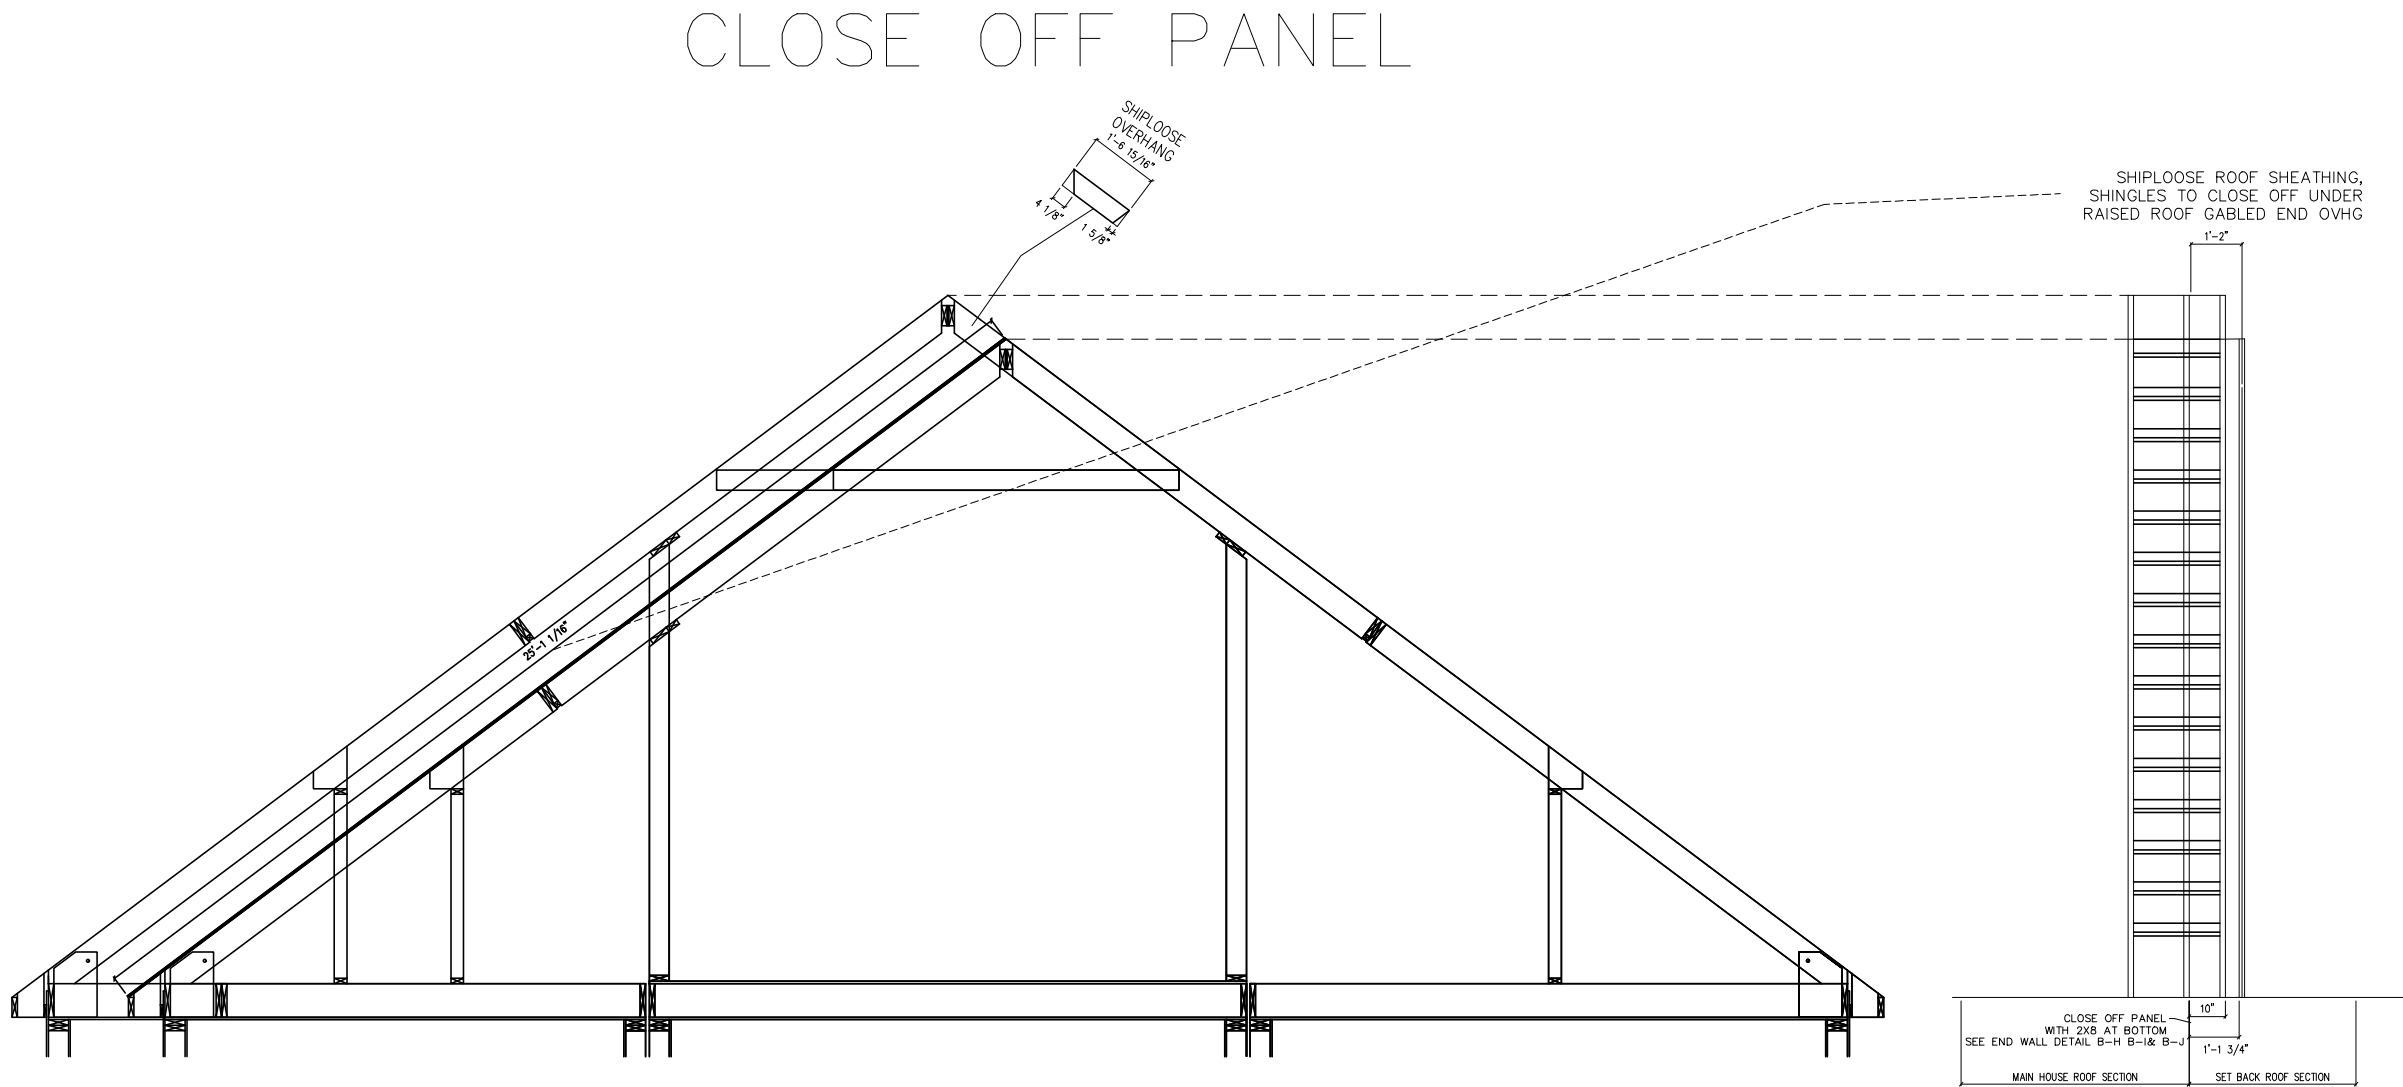


DATE:	DRAWN BY:	STATUS:
6/23/22	CCW	PRODUCTION

4154-CBS CAPE

MBSP
MODULAR BUILDING
SYSTEMS OF PA

Virginia Homes
Building Systems
Virginia Homes Building Systems
200 Custom Ave.
Middleburg, PA 17842
(888) 553-1414
www.virginiahomesbuildingsystems.com

BUILDER	REAL ESTATE by K LLC	CUSTOMER
CITY	COUNTY	LOT 3 - MODE
FREDERICKSBURG	SPOTSYLVANIA	STATE
WIND SPEED	WIND LOAD	VA
115 MPH	VULT	SNOW LOAD
102709	FILE NO.	25
	SERIAL NO.	
	17640	

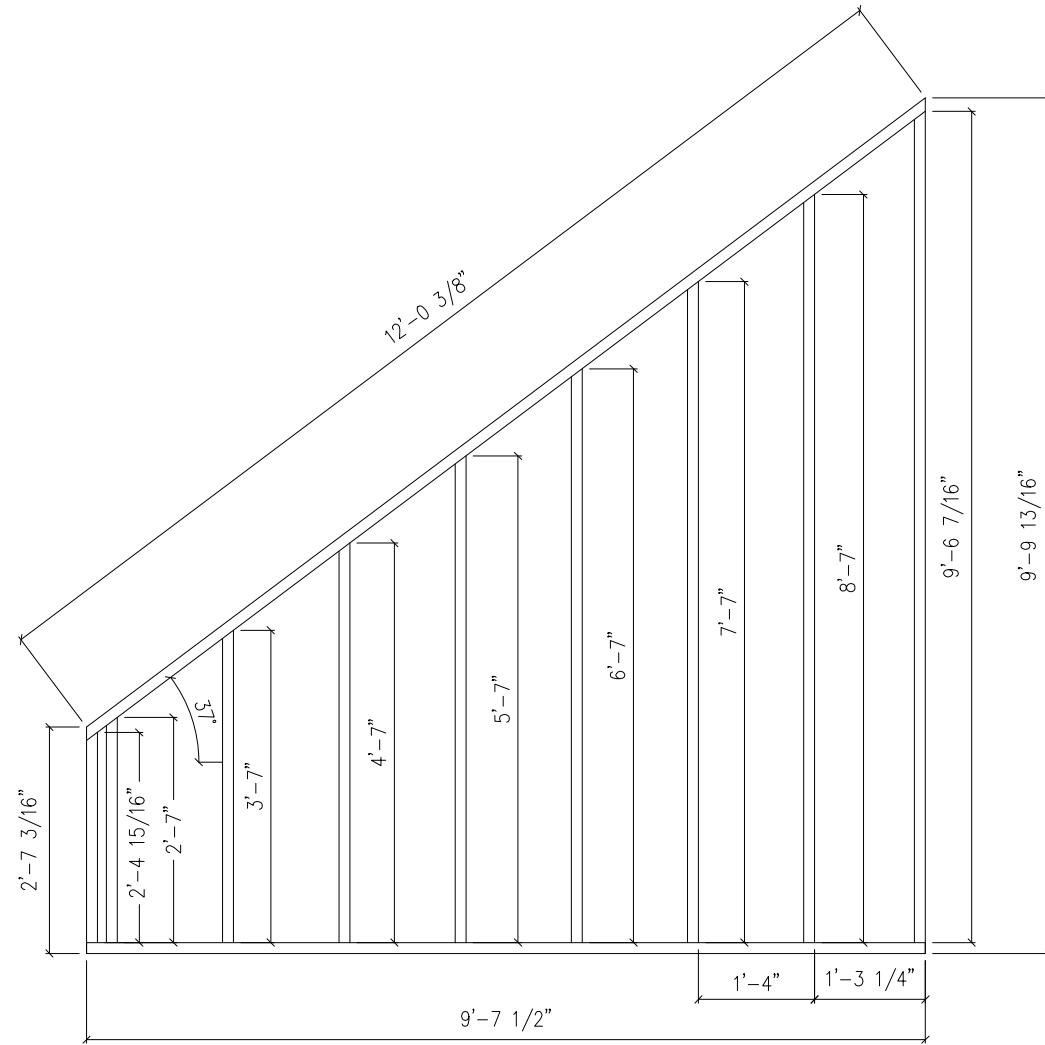


DATE:	DRAWN BY:	STATUS:
6/23/22	CCW	PRODUCTION

BUILDER	REAL ESTATE by K LLC		CUSTOMER
	CITY	COUNTY	LOT 3 - MODE
	FREDERICKSBURG	SPOTSYLVANIA	STATE
	WIND SPEED 115 MPH	WIND LOAD VULT	SNOW LOAD 25
ORDER NO.	SERIAL NO.	FILE NO.	
102709	17640		

4154-CBS CAPE



Virginia Homes
Building Systems
Virginia Homes Building Systems
200 Custom Ave.
(888) 553-1414
www.vhbs.com

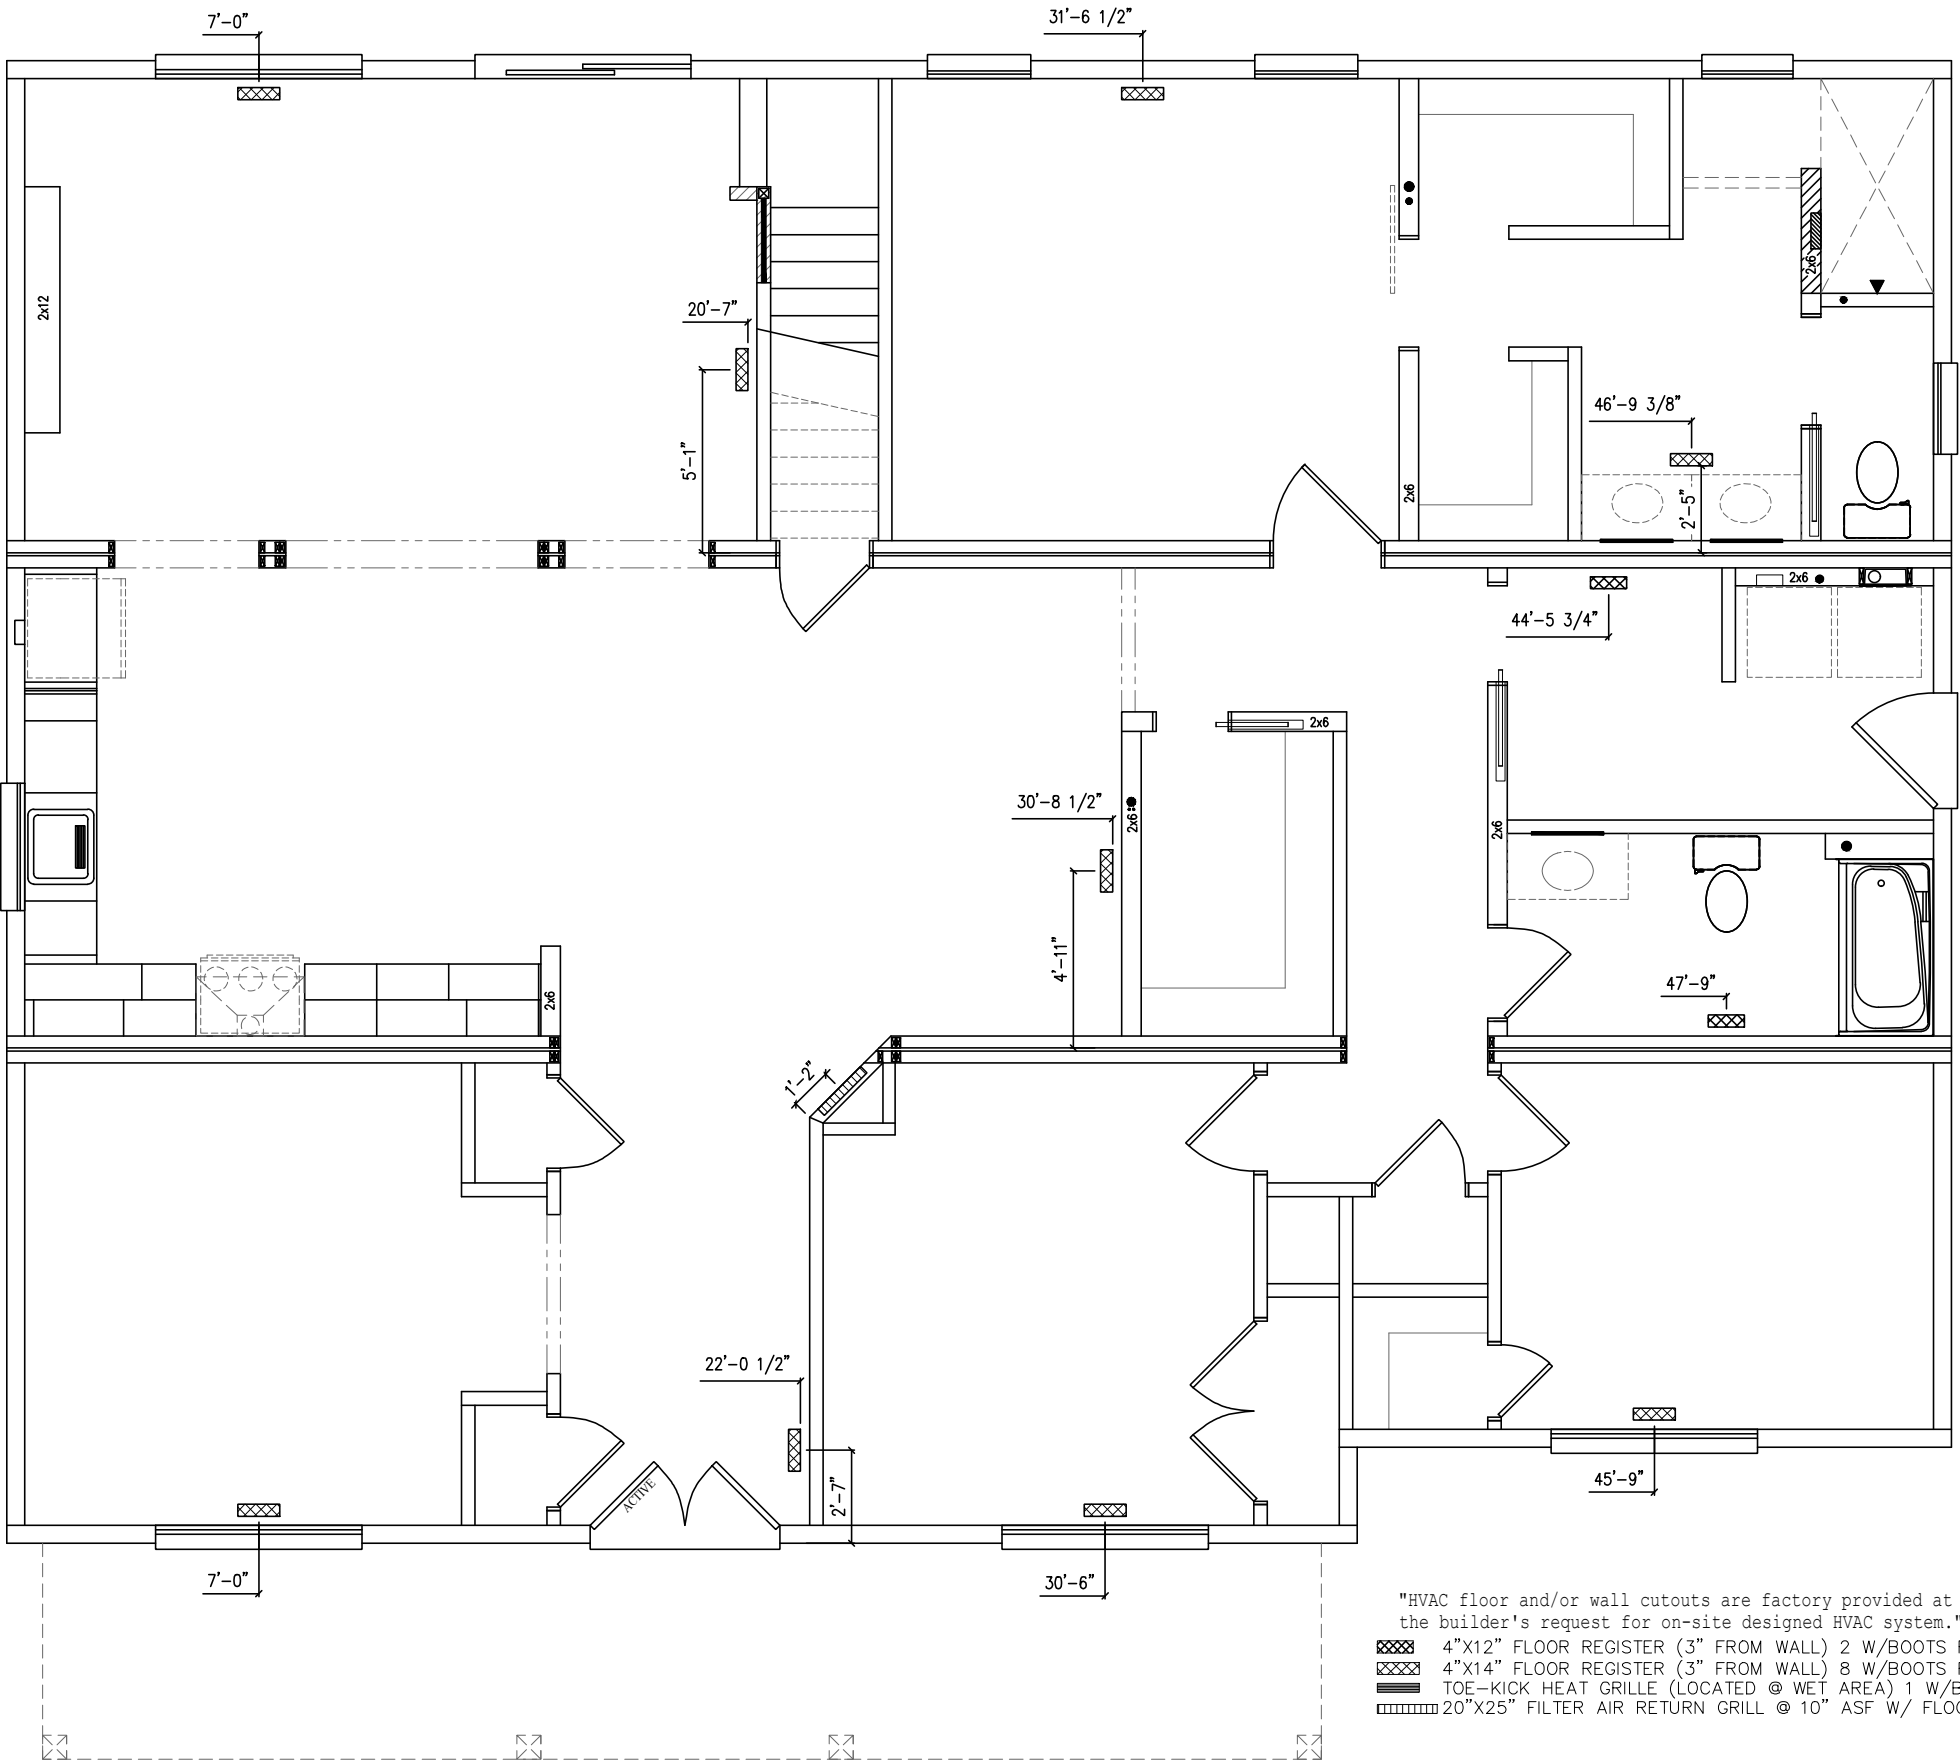

"HVAC floor and/or wall cutouts are factory provided at the builder's request for on-site designed HVAC system."

4"x12" FLOOR REGISTER (3" FROM WALL) 2 W/BOOTS REQUIRED
4"x14" FLOOR REGISTER (3" FROM WALL) 8 W/BOOTS REQUIRED
TOE-KICK HEAT GRILLE (LOCATED @ WET AREA) 1 W/BOOTS REQUIRED
20"x25" FILTER AIR RETURN GRILLE @ 10" ASF W/ FLOOR CUT OUT. 1 REQUIRED

CHADK 7/8/2022 9: 43: 35 AM

THIS PRINT HAS BEEN EXTRACTED FROM A SET OF A PREVIOUSLY APPROVED SYSTEM OR A MODEL APPROVAL AND IS ON FILE WITH STATE AND IS OK TO BE BUILT

Scott Witmer


BUILDER		CUSTOMER	
REAL ESTATE by K LLC		LOT 3 - MODE	
CITY	COUNTY	STATE	VA
FREDERICKSBURG	SPOTSVYLVANIA		
WIND SPEED	SNOW LOAD	SQ. FT.	2179
102709	115 MPH VULT	25	
ORDER NO.	SERIAL NO.	FILE NO.	
102709	17640	P102709(660)	

4154-CBS CAPE
1ST STORY HEAT

MBSP
MODULAR BUILDING
SYSTEMS OF PA

Virginia Homes
Building Systems
200 Custom Ave.
Middleburg, PA 17842
(888) 553-1414
www.virginiahomesbuildingsystems.com

DATE:	DRAWN BY:	STATUS:
10/12/21	CAP	CONFO
11/10/2021	CLP	REV CONFO
03/11/2022	BLF	FINAL
3/25/22	CAP	PA
4/8/22	CAP	PURCHASING
4/12/2022	COB	APPROVAL
6/22/22	CDK	PRODUCTION

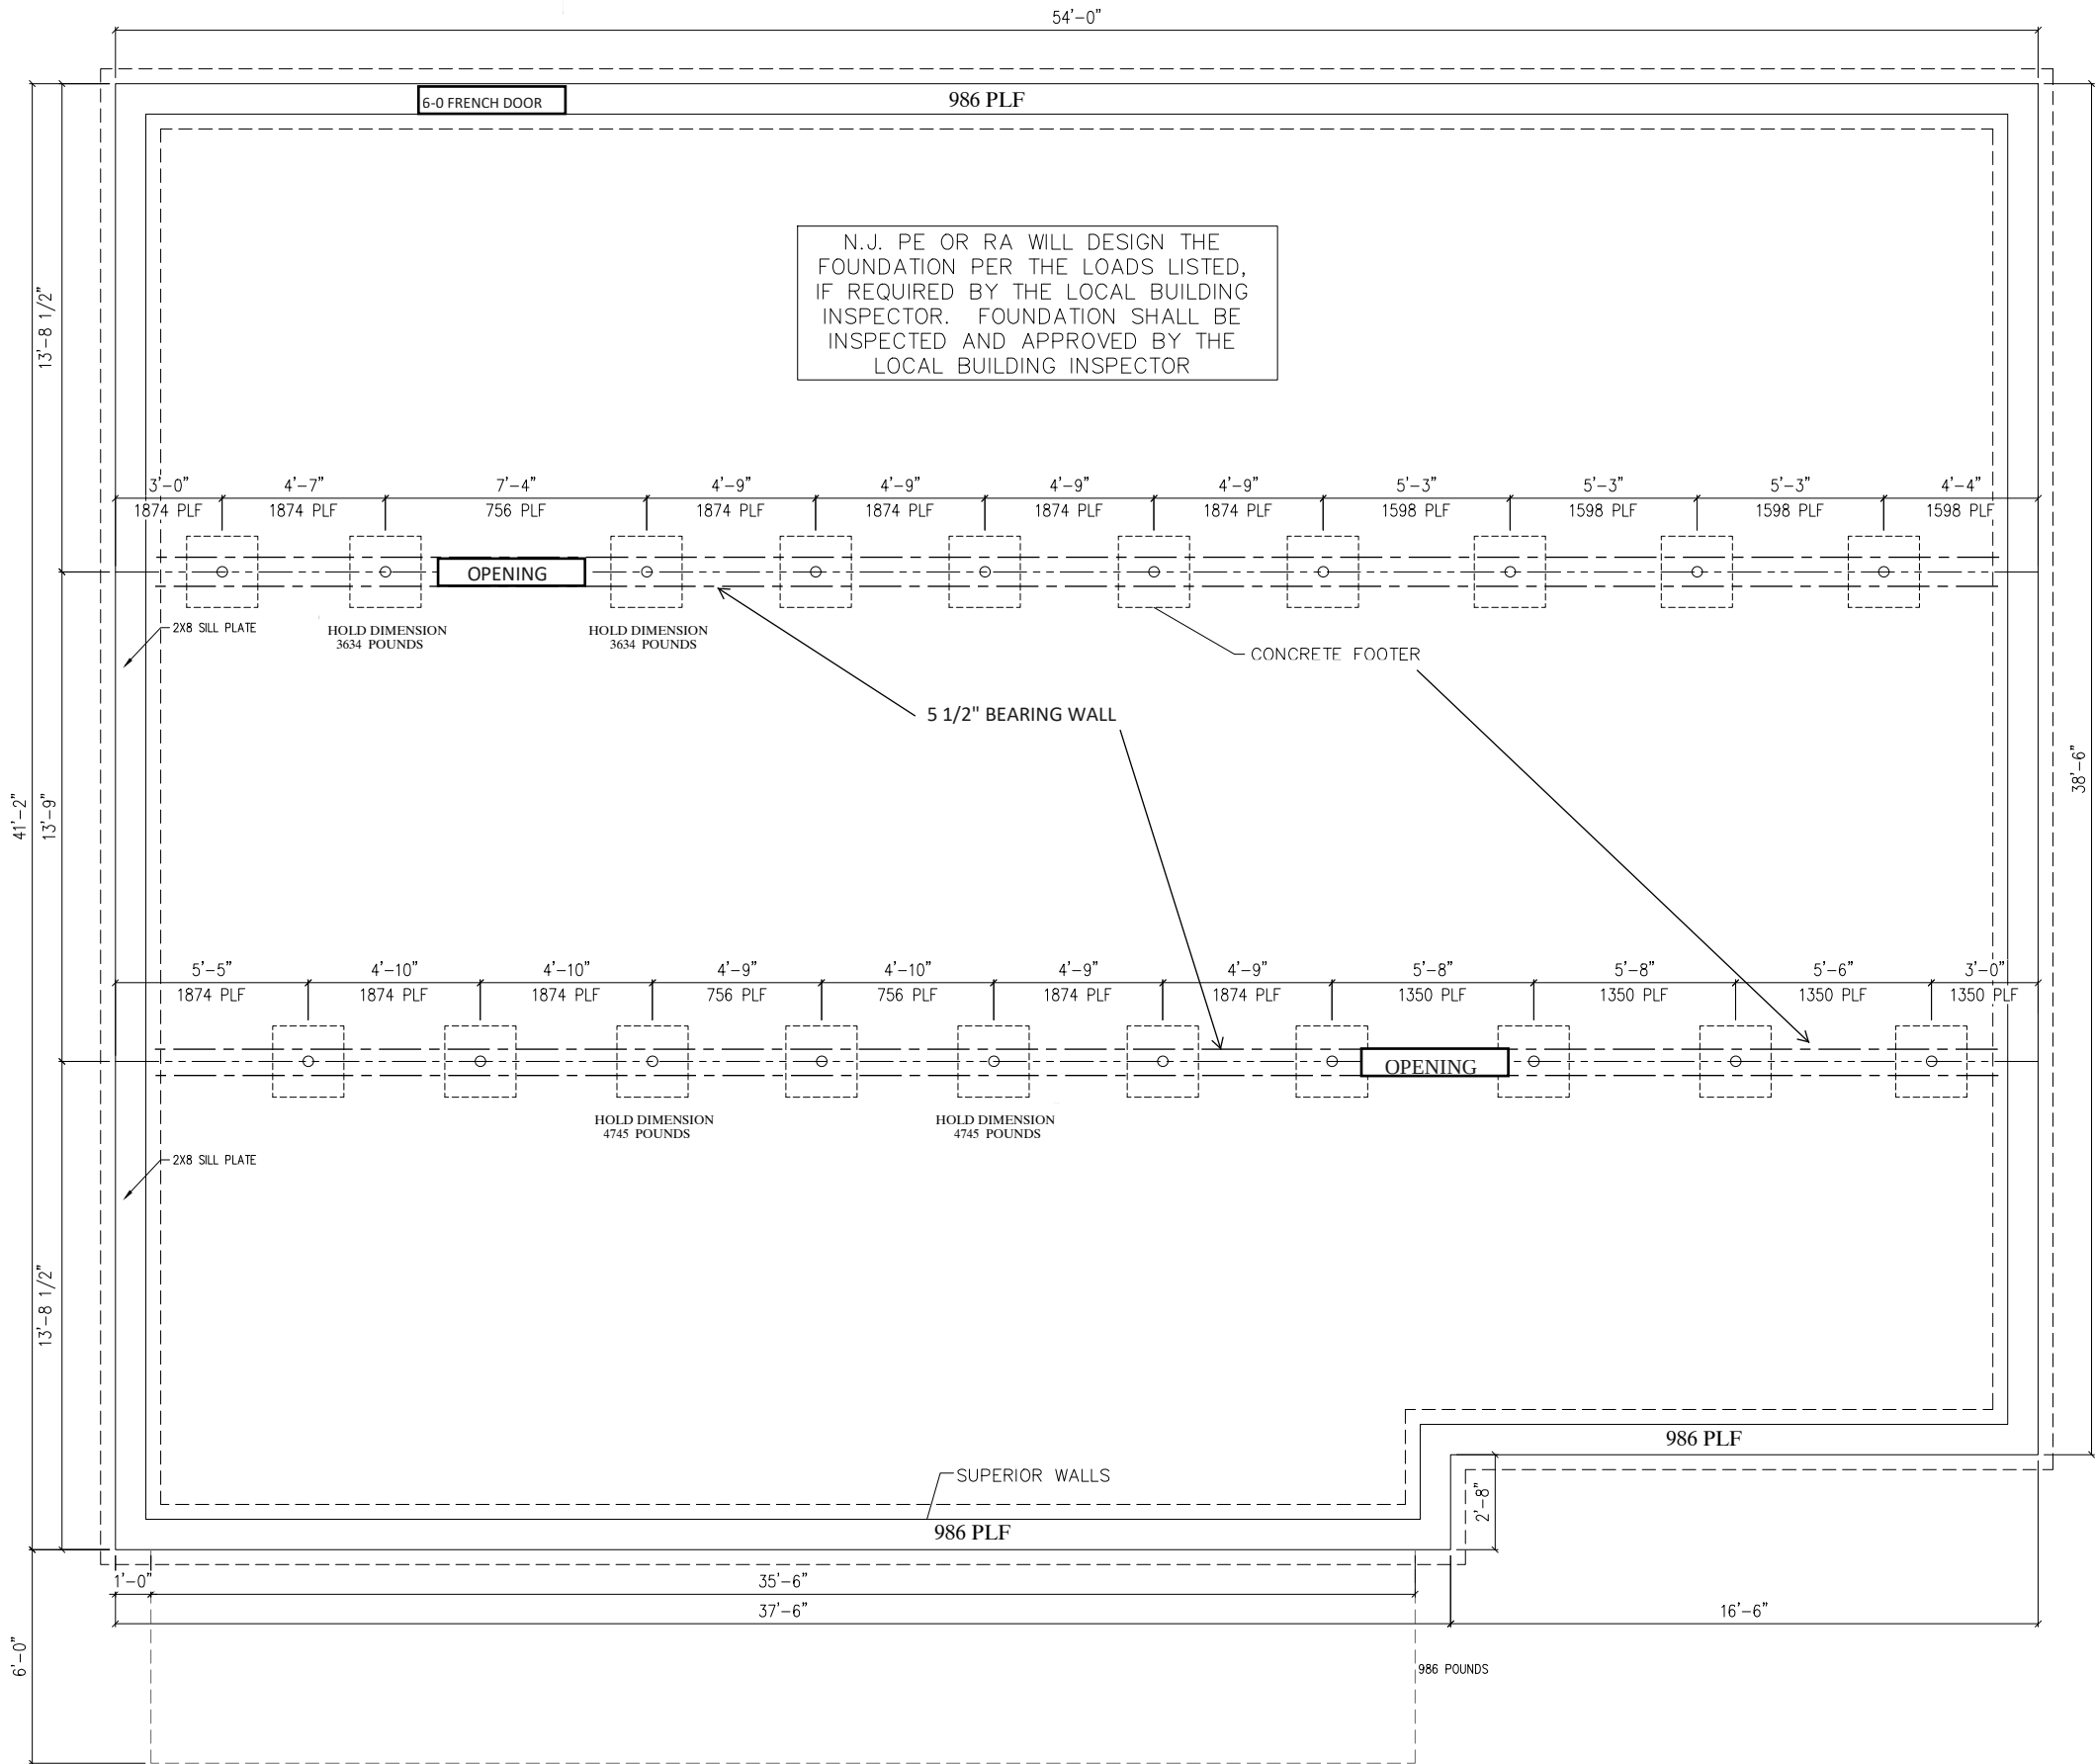




CHADK 7/8/2022 9: 43: 35 AM

- NOTES: 1. PERIMETER RAIL ATTACHED TO SILL WITH 16d. NAILS AT 6" O.C.
2. PIER FOOTINGS BASED UPON 2000 PSF. ALLOWABLE SOIL BEARING PRESSURE
3. CONCRETE COMPRESSIVE STRENGTH: 3000 PSI
4. M OR S TYPE MORTAR TO BE USED
5. MAX. ANCHOR BOLT SPACING: 6'-0" O.C. (4'-0" O.C. MAX. IN AREAS WHERE WIND VELOCITY IS @ OR EXCEEDS 100 MPH)
6. WINDOWS OR VENTS (INSTALLED BY BLDR) ARE REQ'D. TO PROVIDE 1/150 OF FLOOR AREA AS WITH STATE AND IS OK TO BE BUILT AND SHALL BE LOCATED AS CLOSE TO CORNERS AS POSSIBLE.

THIS PRINT HAS BEEN EXTRACTED FROM A SET OF A PREVIOUSLY APPROVED SYSTEM OR A MODEL APPROVAL AND IS ON FILE WITH STATE AND IS OK TO BE BUILT

Scott Wilmer

BUILDER		CUSTOMER	
REAL ESTATE by K LLC		LOT 3 - MODE	
CITY	COUNTY	STATE	VA
FREDERICKSBURG	SPOTSYLVANIA		
WIND SPEED	SNOW LOAD		
115 MPH	25		
ORDER NO.	SERIAL NO.	FILE NO.	
102709	17640	P102709(660)	
4154-CBS CAPE FOUNDATION PLAN			
Virginia Homes Building Systems			
MBSP MODULAR BUILDING SYSTEMS OF PA			
Virginia Homes Building Systems (888) 553-1414 200 Custom Ave. Middleburg, PA 17842 www.virginiahomesbuilding.com			
DATE:	DRAWN BY:	STATUS:	
10/12/21	CAP	CONFO	
11/10/2021	CLP	REV CONFO	
03/11/2022	BLF	FINAL	
3/25/22	CAP	PA	
4/8/22	CAP	PURCHASING	
4/12/2022	COB	APPROVAL	
6/22/22	CDK	PRODUCTION	
PAGE:		5	

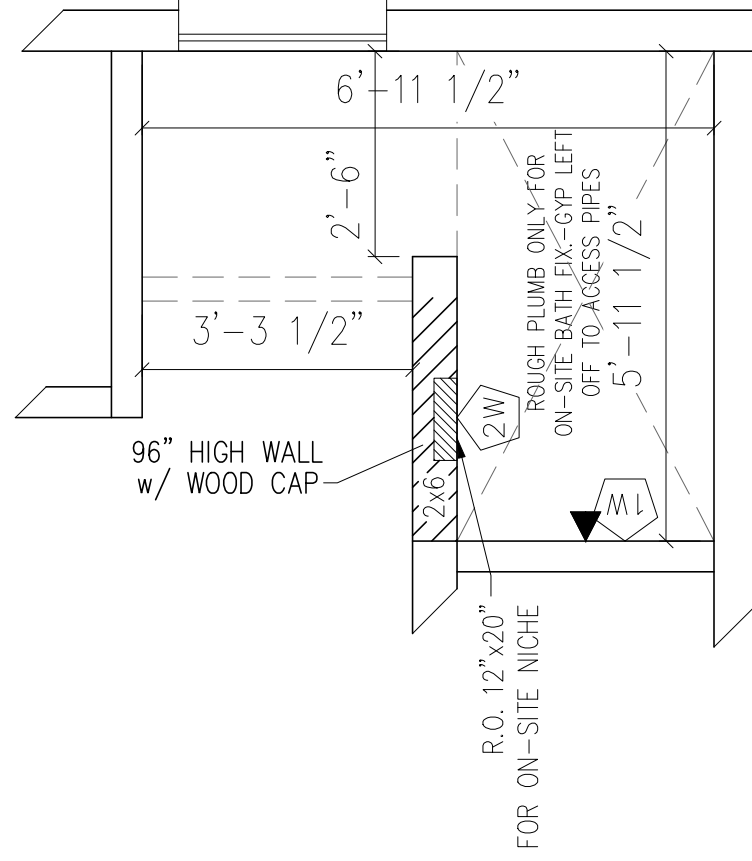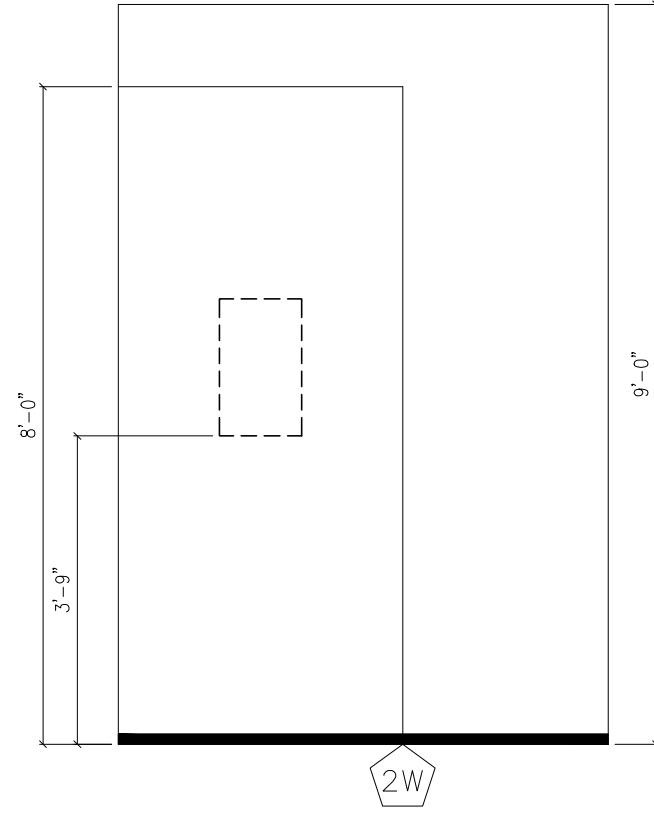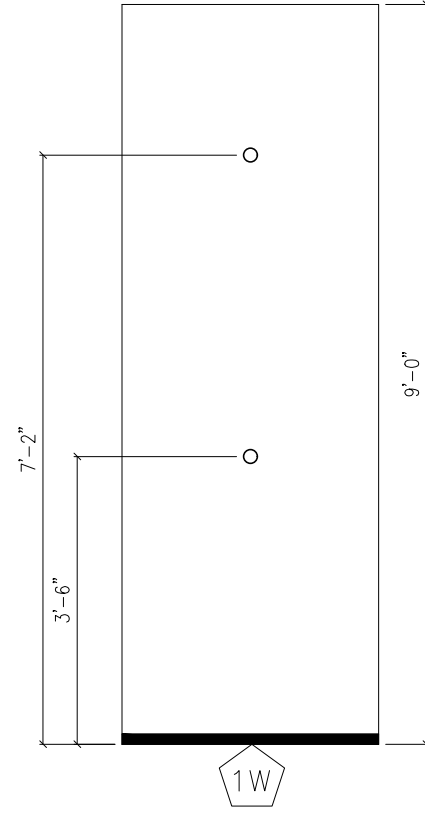


DATE:	DRAWN BY:	STATUS:
03/11/2022	BLF	FINAL
3/25/22	CAP	PA


4154-CBS CAPE
MISC. DETAILS

Virginia Homes
Building Systems


Virginia Homes Building Systems
200 Custom Ave.
Middleburg, PA 17084
(888) 553-1414
www.virginiahomesbuildingsystems.com


BUILDER	REAL ESTATE by K LLC		CUSTOMER	
CITY	COUNTY	STATE	LOT 3 - MODE	
FREDERICKSBURG	SPOTSYLVANIA	VA		
WIND SPEED	115 MPH	VULT	SNOW LOAD	SQ. FT.
			25	2179
ORDER NO.	SERIAL NO.	FILE NO.		
102709	17640	P102709(660)		

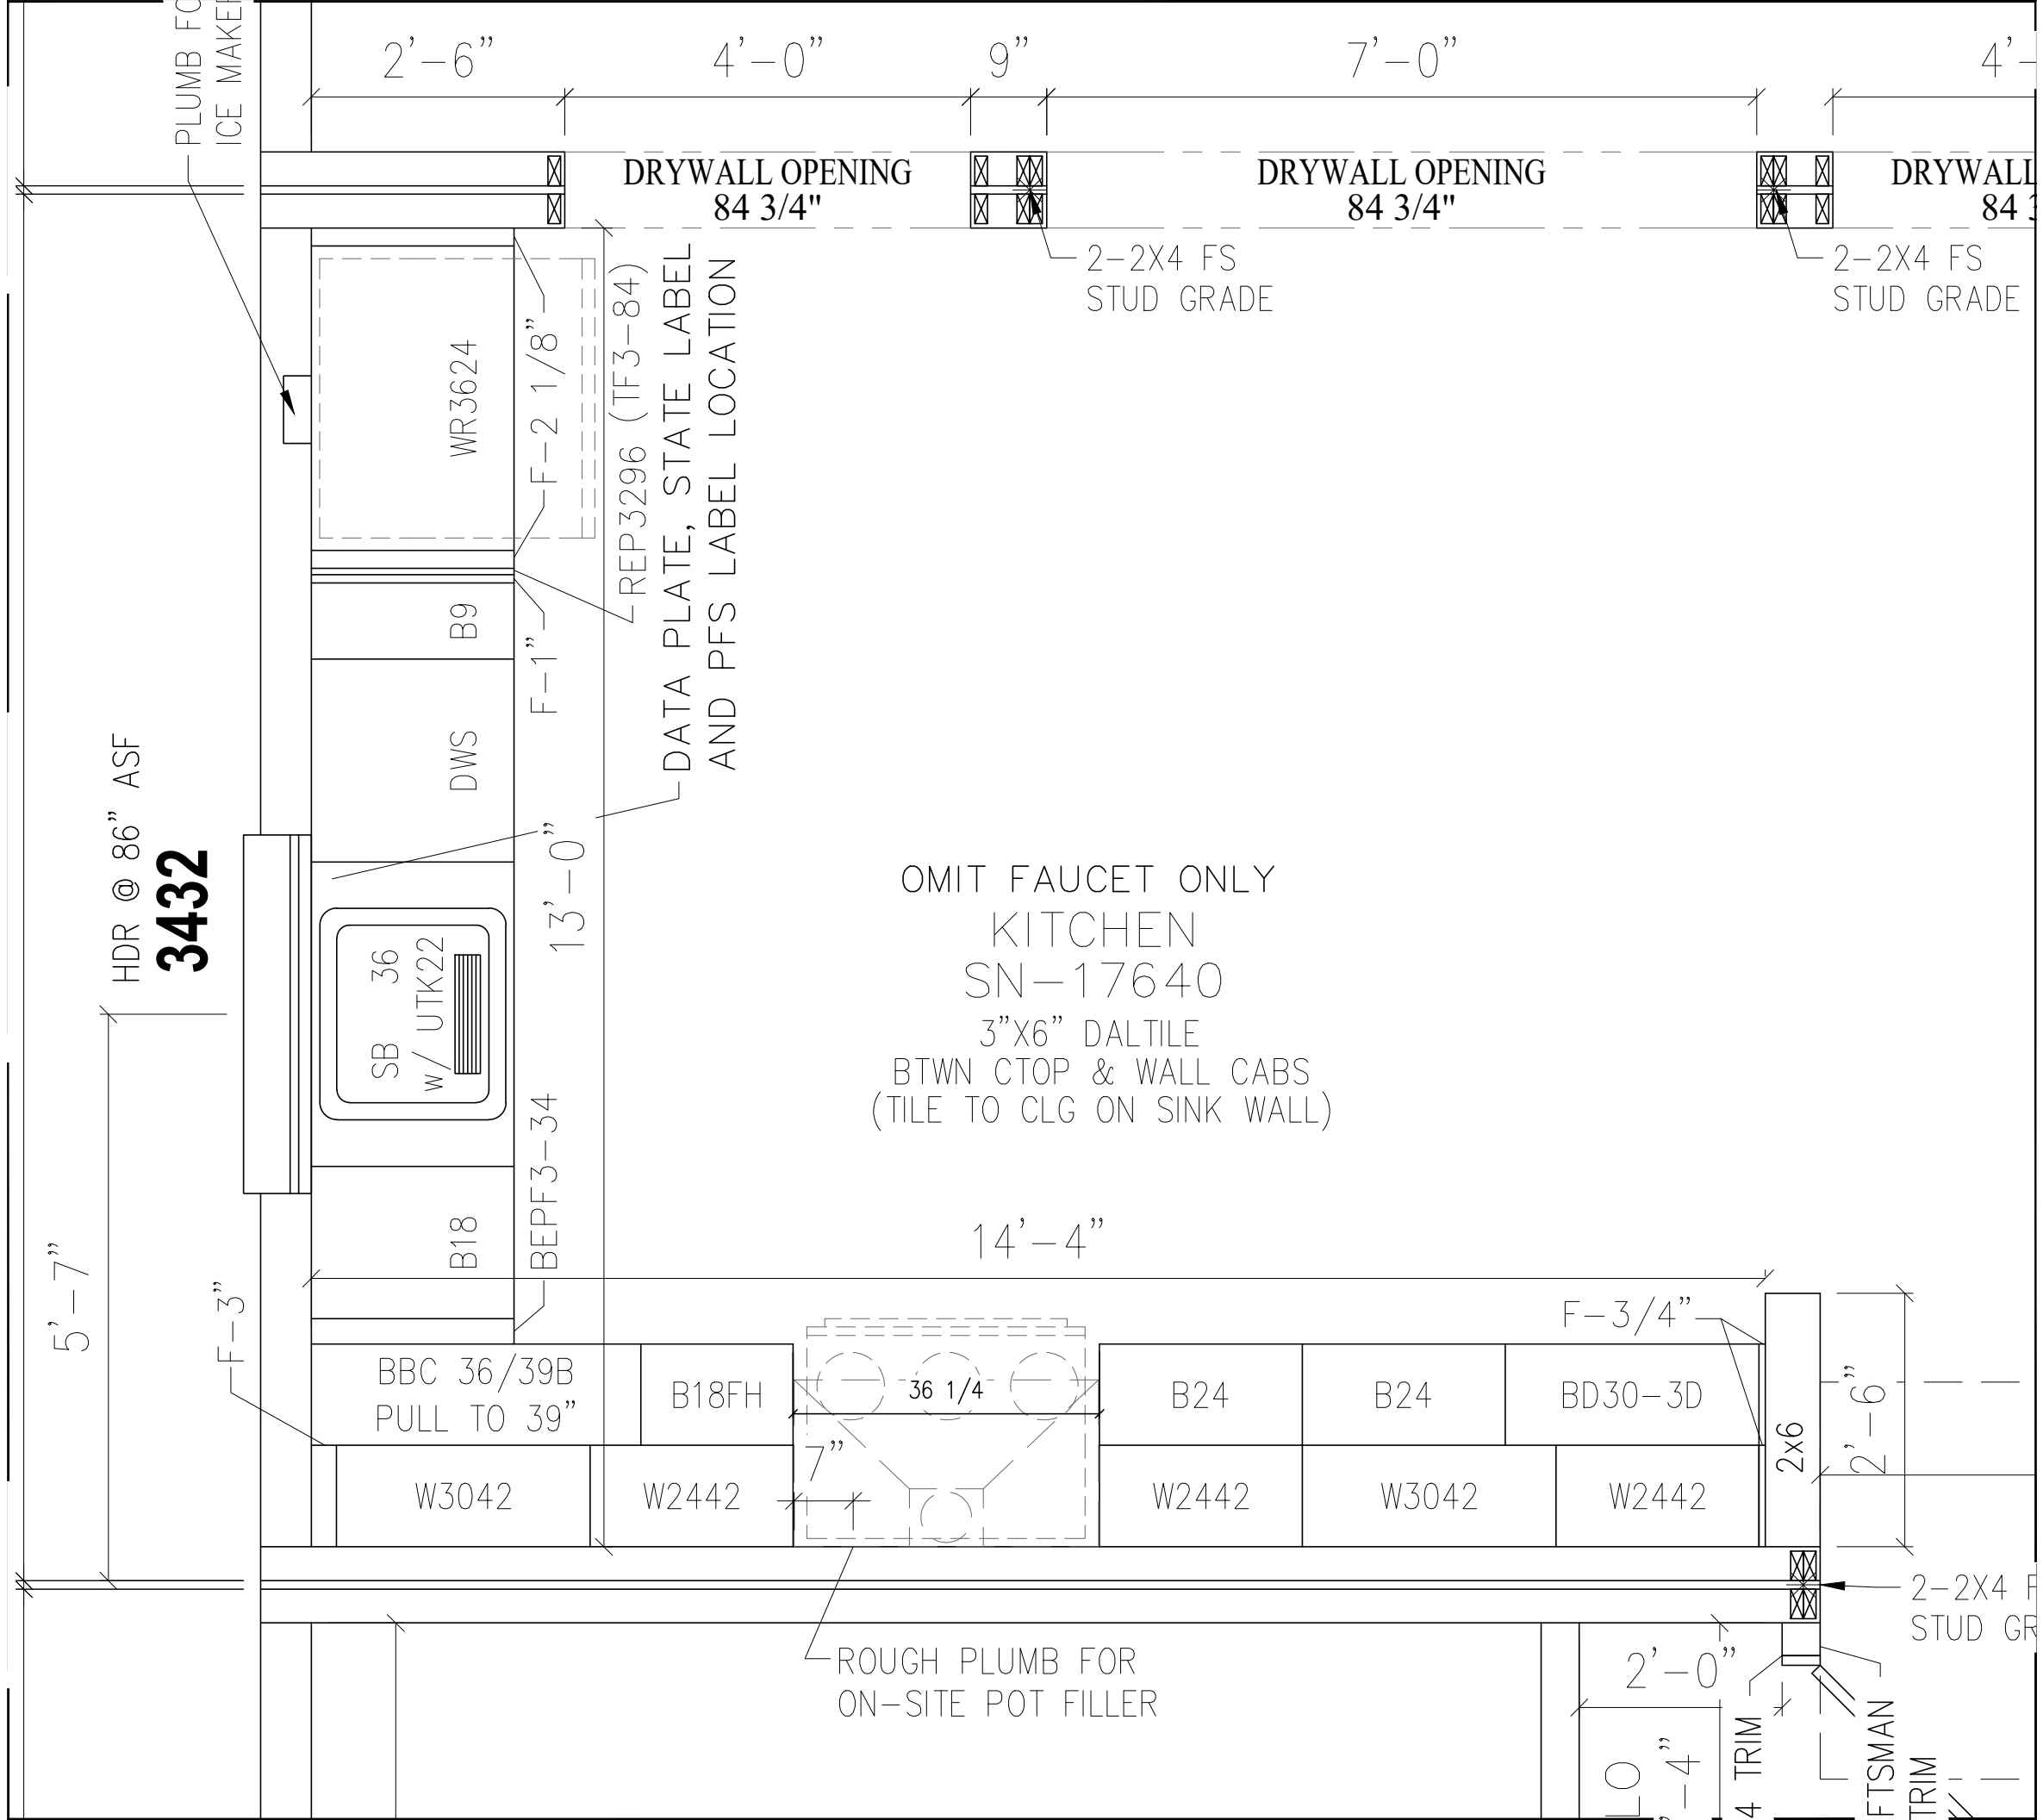

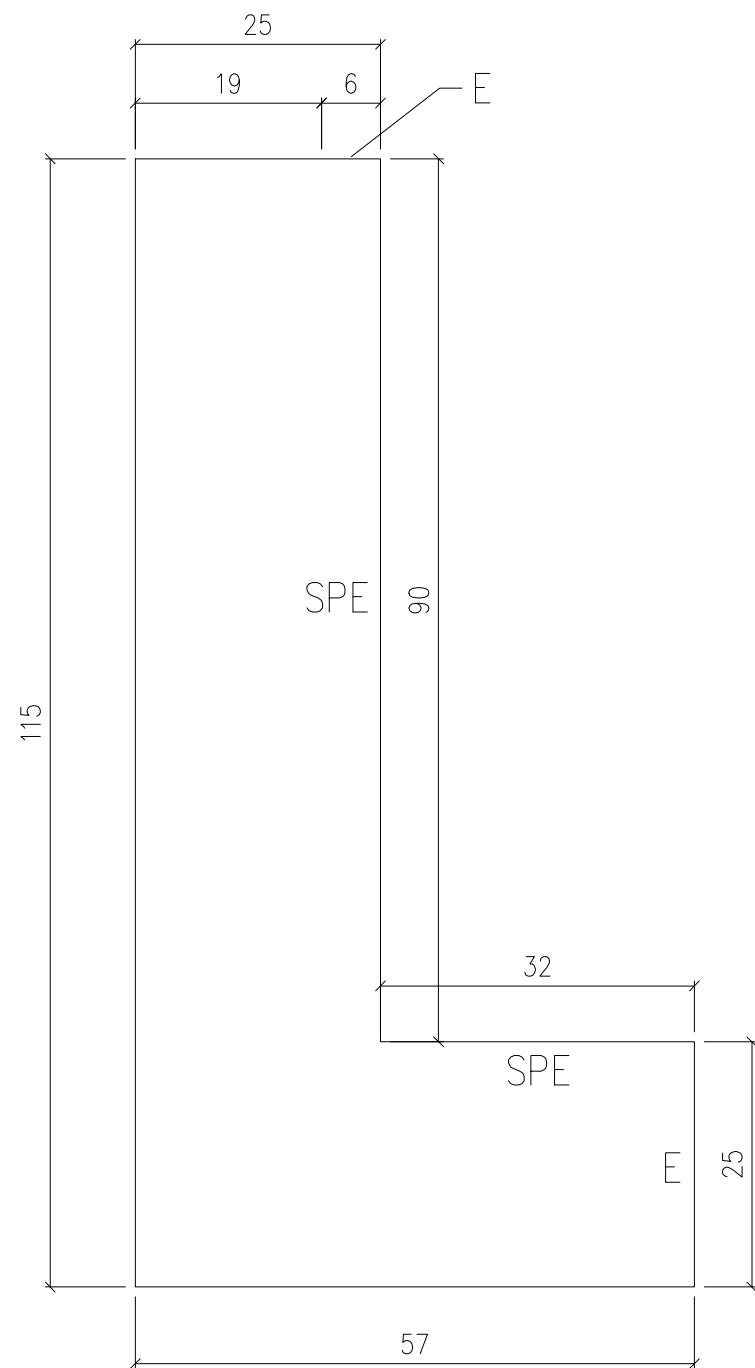

KITCHEN
SN-17640

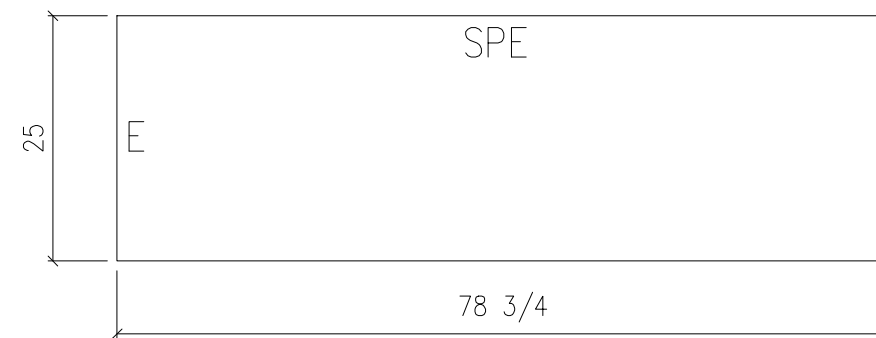

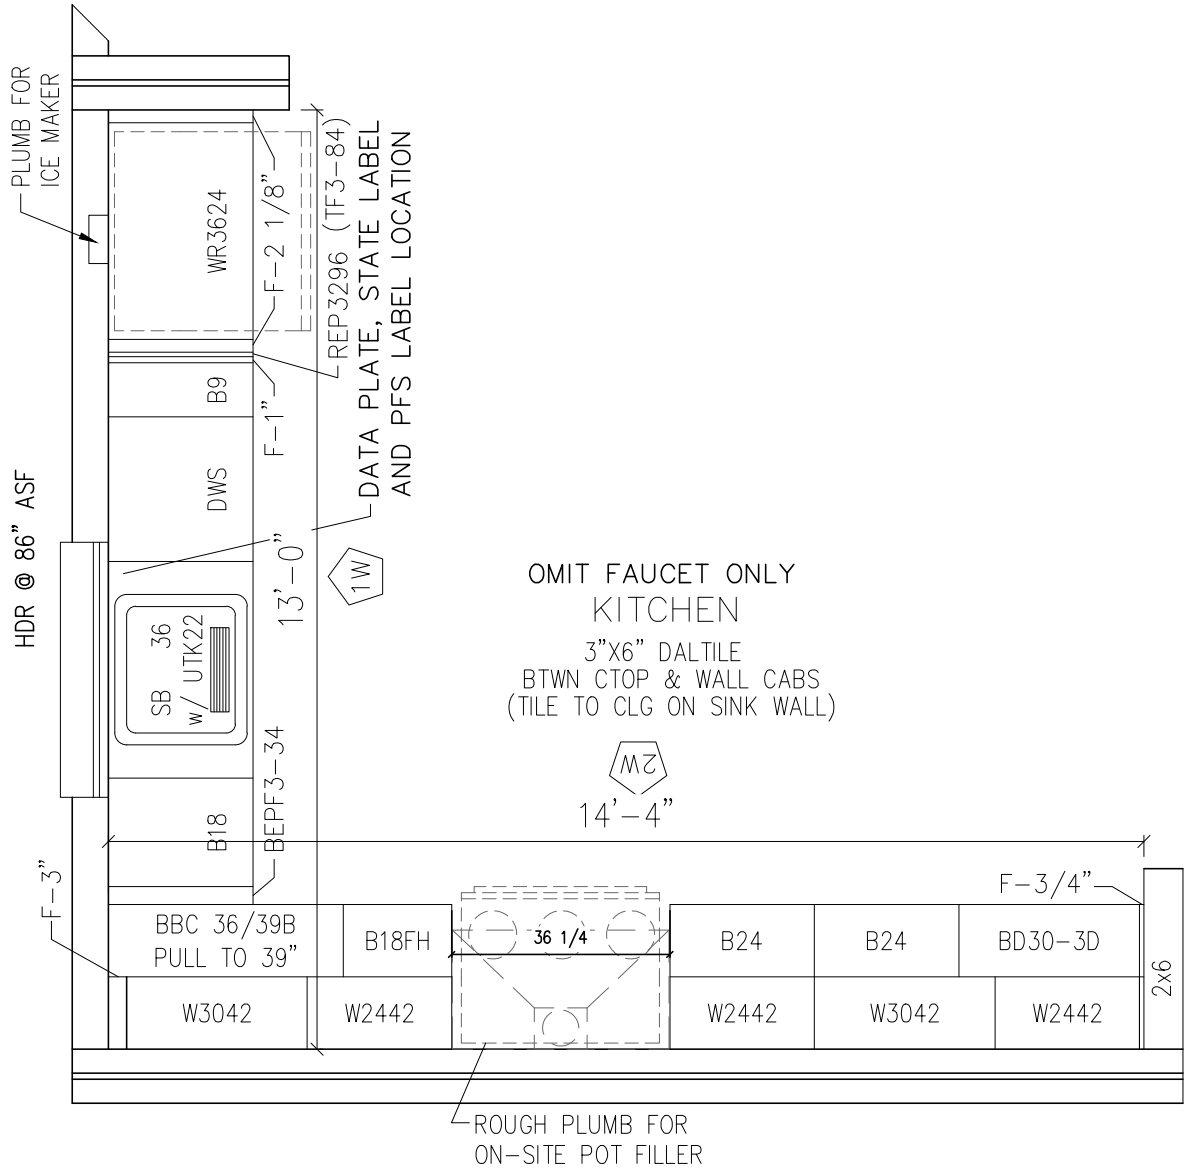

DATE:	DRAWN BY:	STATUS:
03/11/2022	BLF	FINAL
3/25/22	CAP	PA

4154-CBS CAPE
MISC. DETAILS

MBSP
MODULAR BUILDING
SYSTEMS OF PA

Virginia Homes
Building Systems
Virginia Homes Building Systems
200 Custom Ave.
Middleburg, PA 17842
(888) 553-1414
www.virginiahomesbuildingsystems.com

BUILDER		CUSTOMER	
REAL ESTATE by K LLC		LOT 3 - MODE	
CITY	COUNTY	STATE	VA
FREDERICKSBURG	SPOTSYLVANIA		
WIND SPEED	SNOW LOAD	SQ. FT.	2179
102709	115 MPH VULT	25	
ORDER NO.	SERIAL NO.	FILE NO.	
102709	17640	P102709(660)	