


NO.	DATE	DESCRIPTION	BY

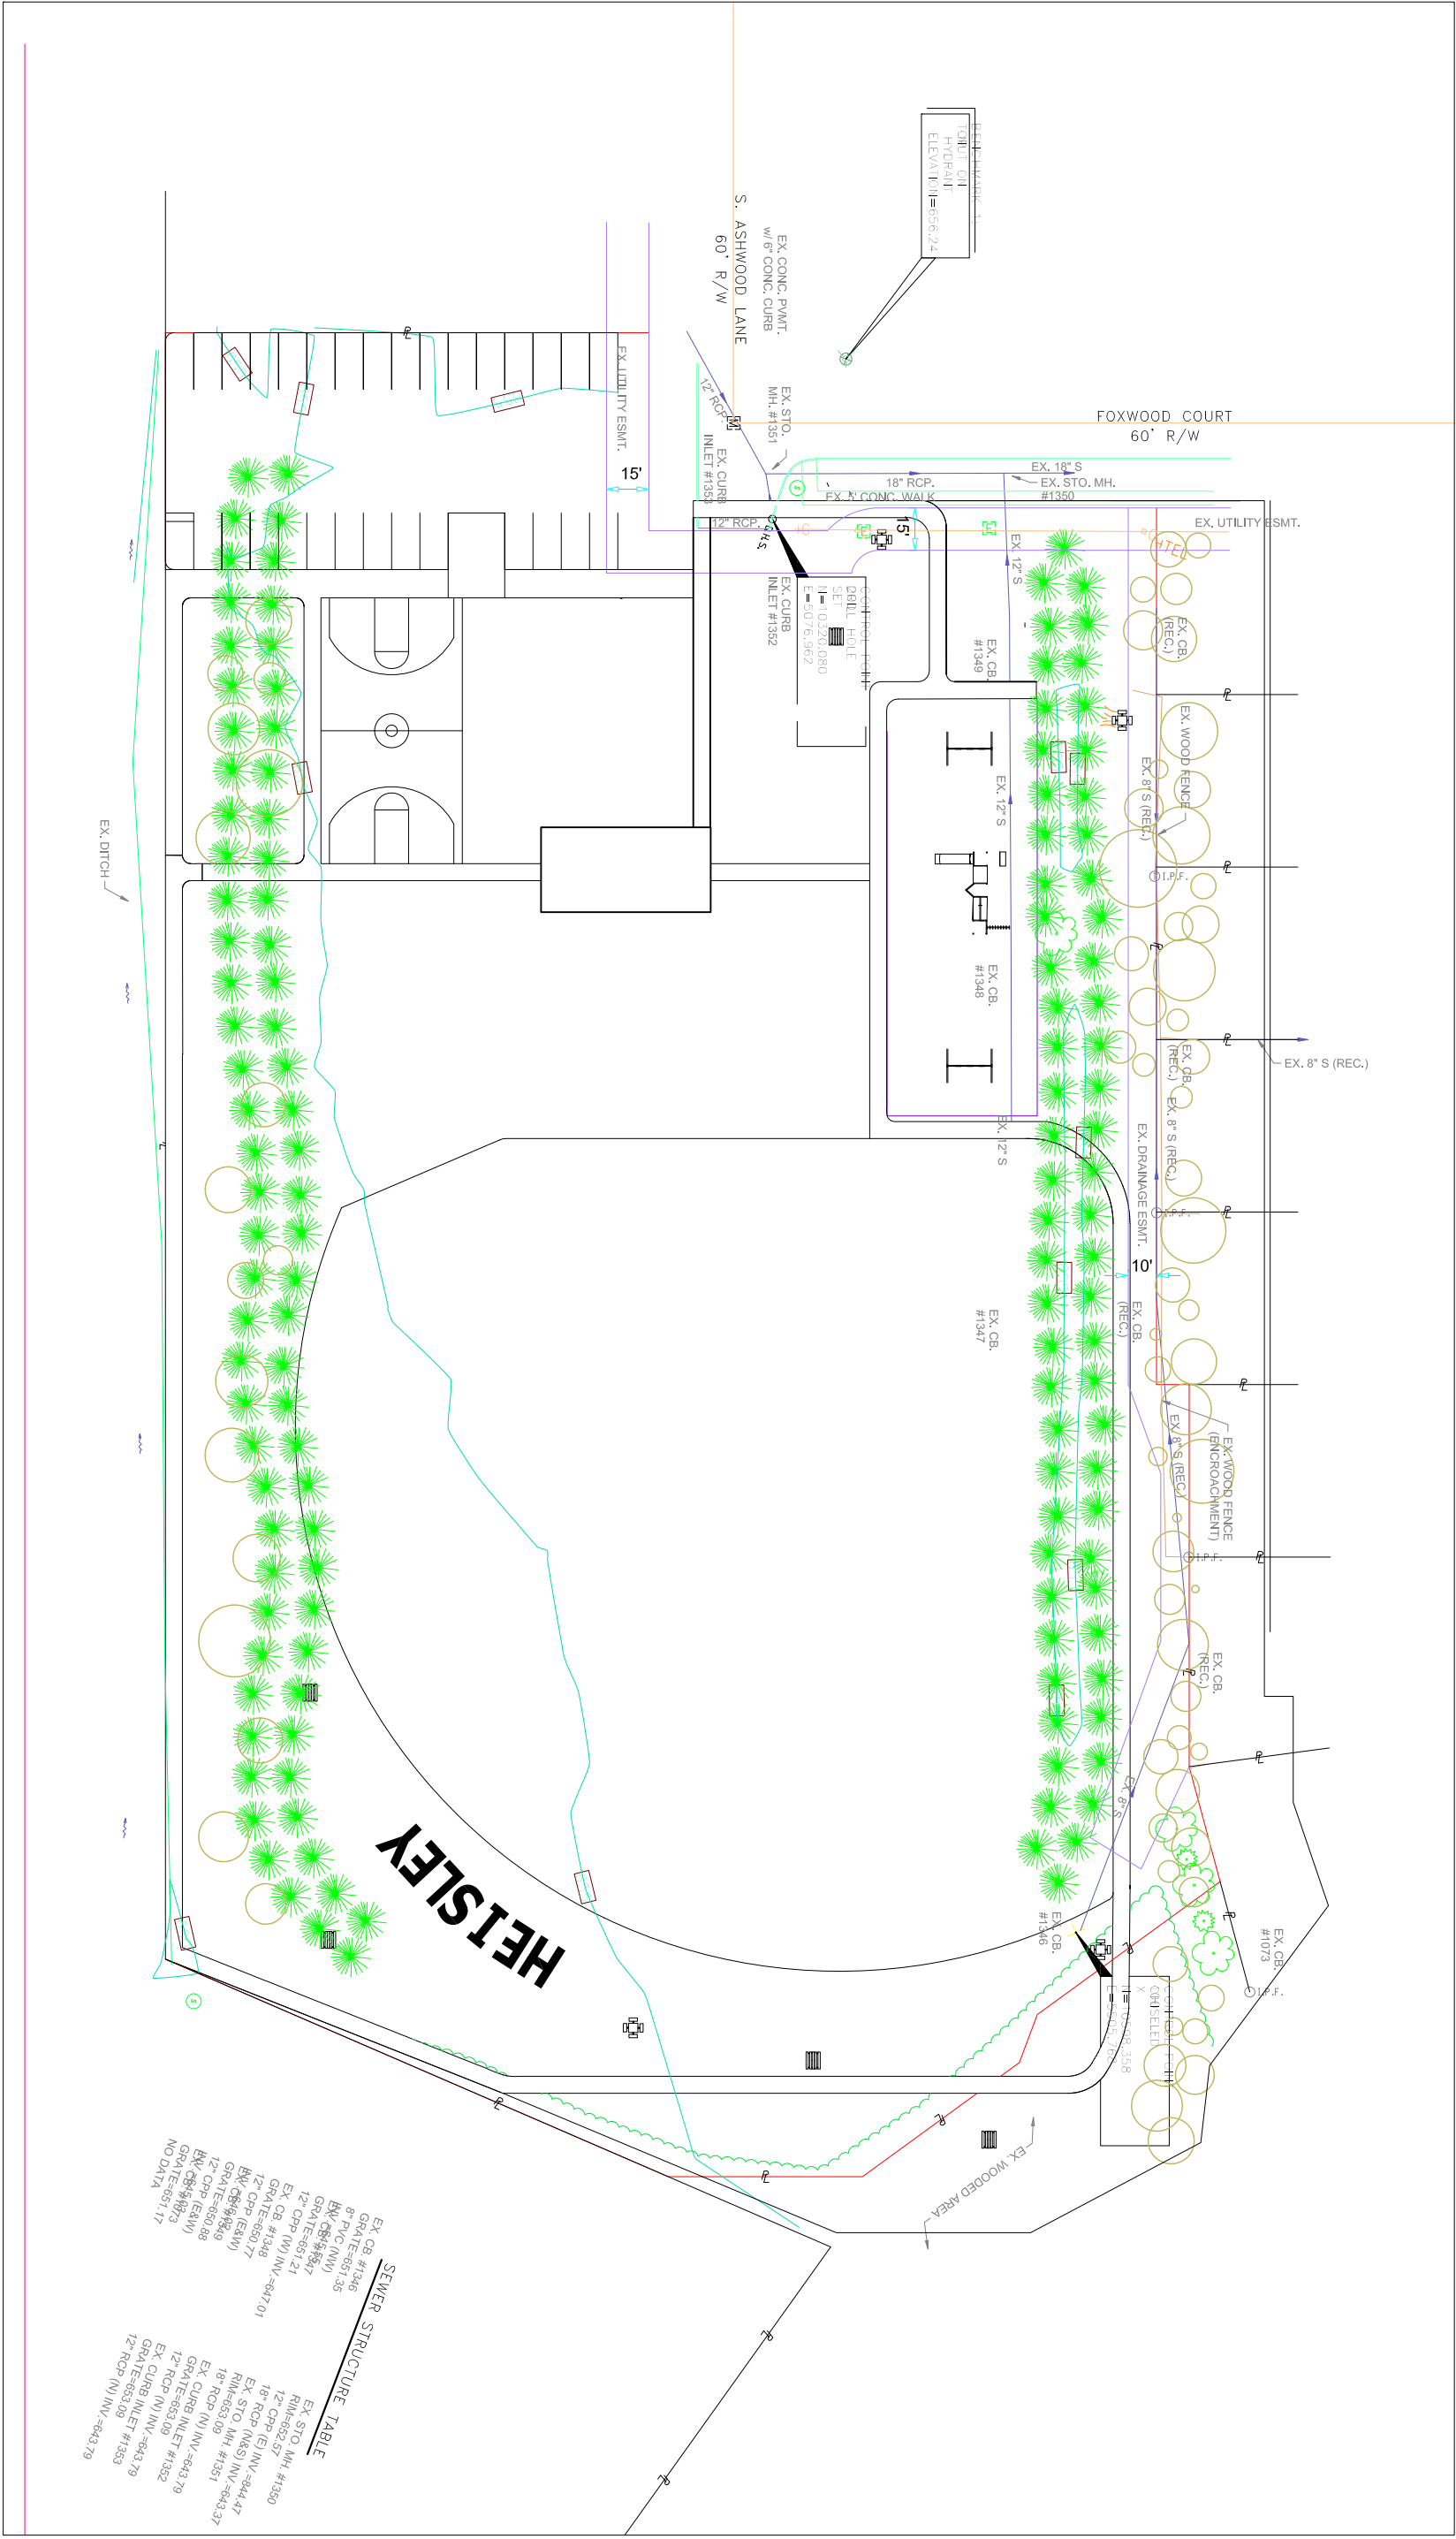

SEWER STRUCTURE TABLE

EX. CB #1346	EX. STO. MH. #1350
GRATE=651.35	12" CPPE INV. -844.47
8" PVC (NW)	18" RCP (NS) INV. -843.37
HW. CS#1347	EX. CURB INLET #1352
12" CPPE INV. -844.01	GRATE=853.08
EX. CB #1348	EX. CURB INLET #1353
GRATE=851.21	12" RCP (N) INV. -843.79
12" CPPE INV. -844.01	12" RCP (N) INV. -843.79
EX. STO. MH. #1351	NO DATA
GRATE=850.77	
HW. CS#1349	
12" CPPE INV. -843.79	
GRATE=850.88	
HW. CS#1350	
GRATE=851.17	
NO DATA	

HEISLEY PARK
GREENSPACE
PRELIMINARY PLAN

SITE PLAN
DRAWING NUMBER
PLAN