



**STEEL FRAMING AT WDW** 3  
A-3  
SCALE : 1/8" = 1' - 0"  
NOTE : SEE OVERALL ELEVATION FOR CAST STONE DESIGN

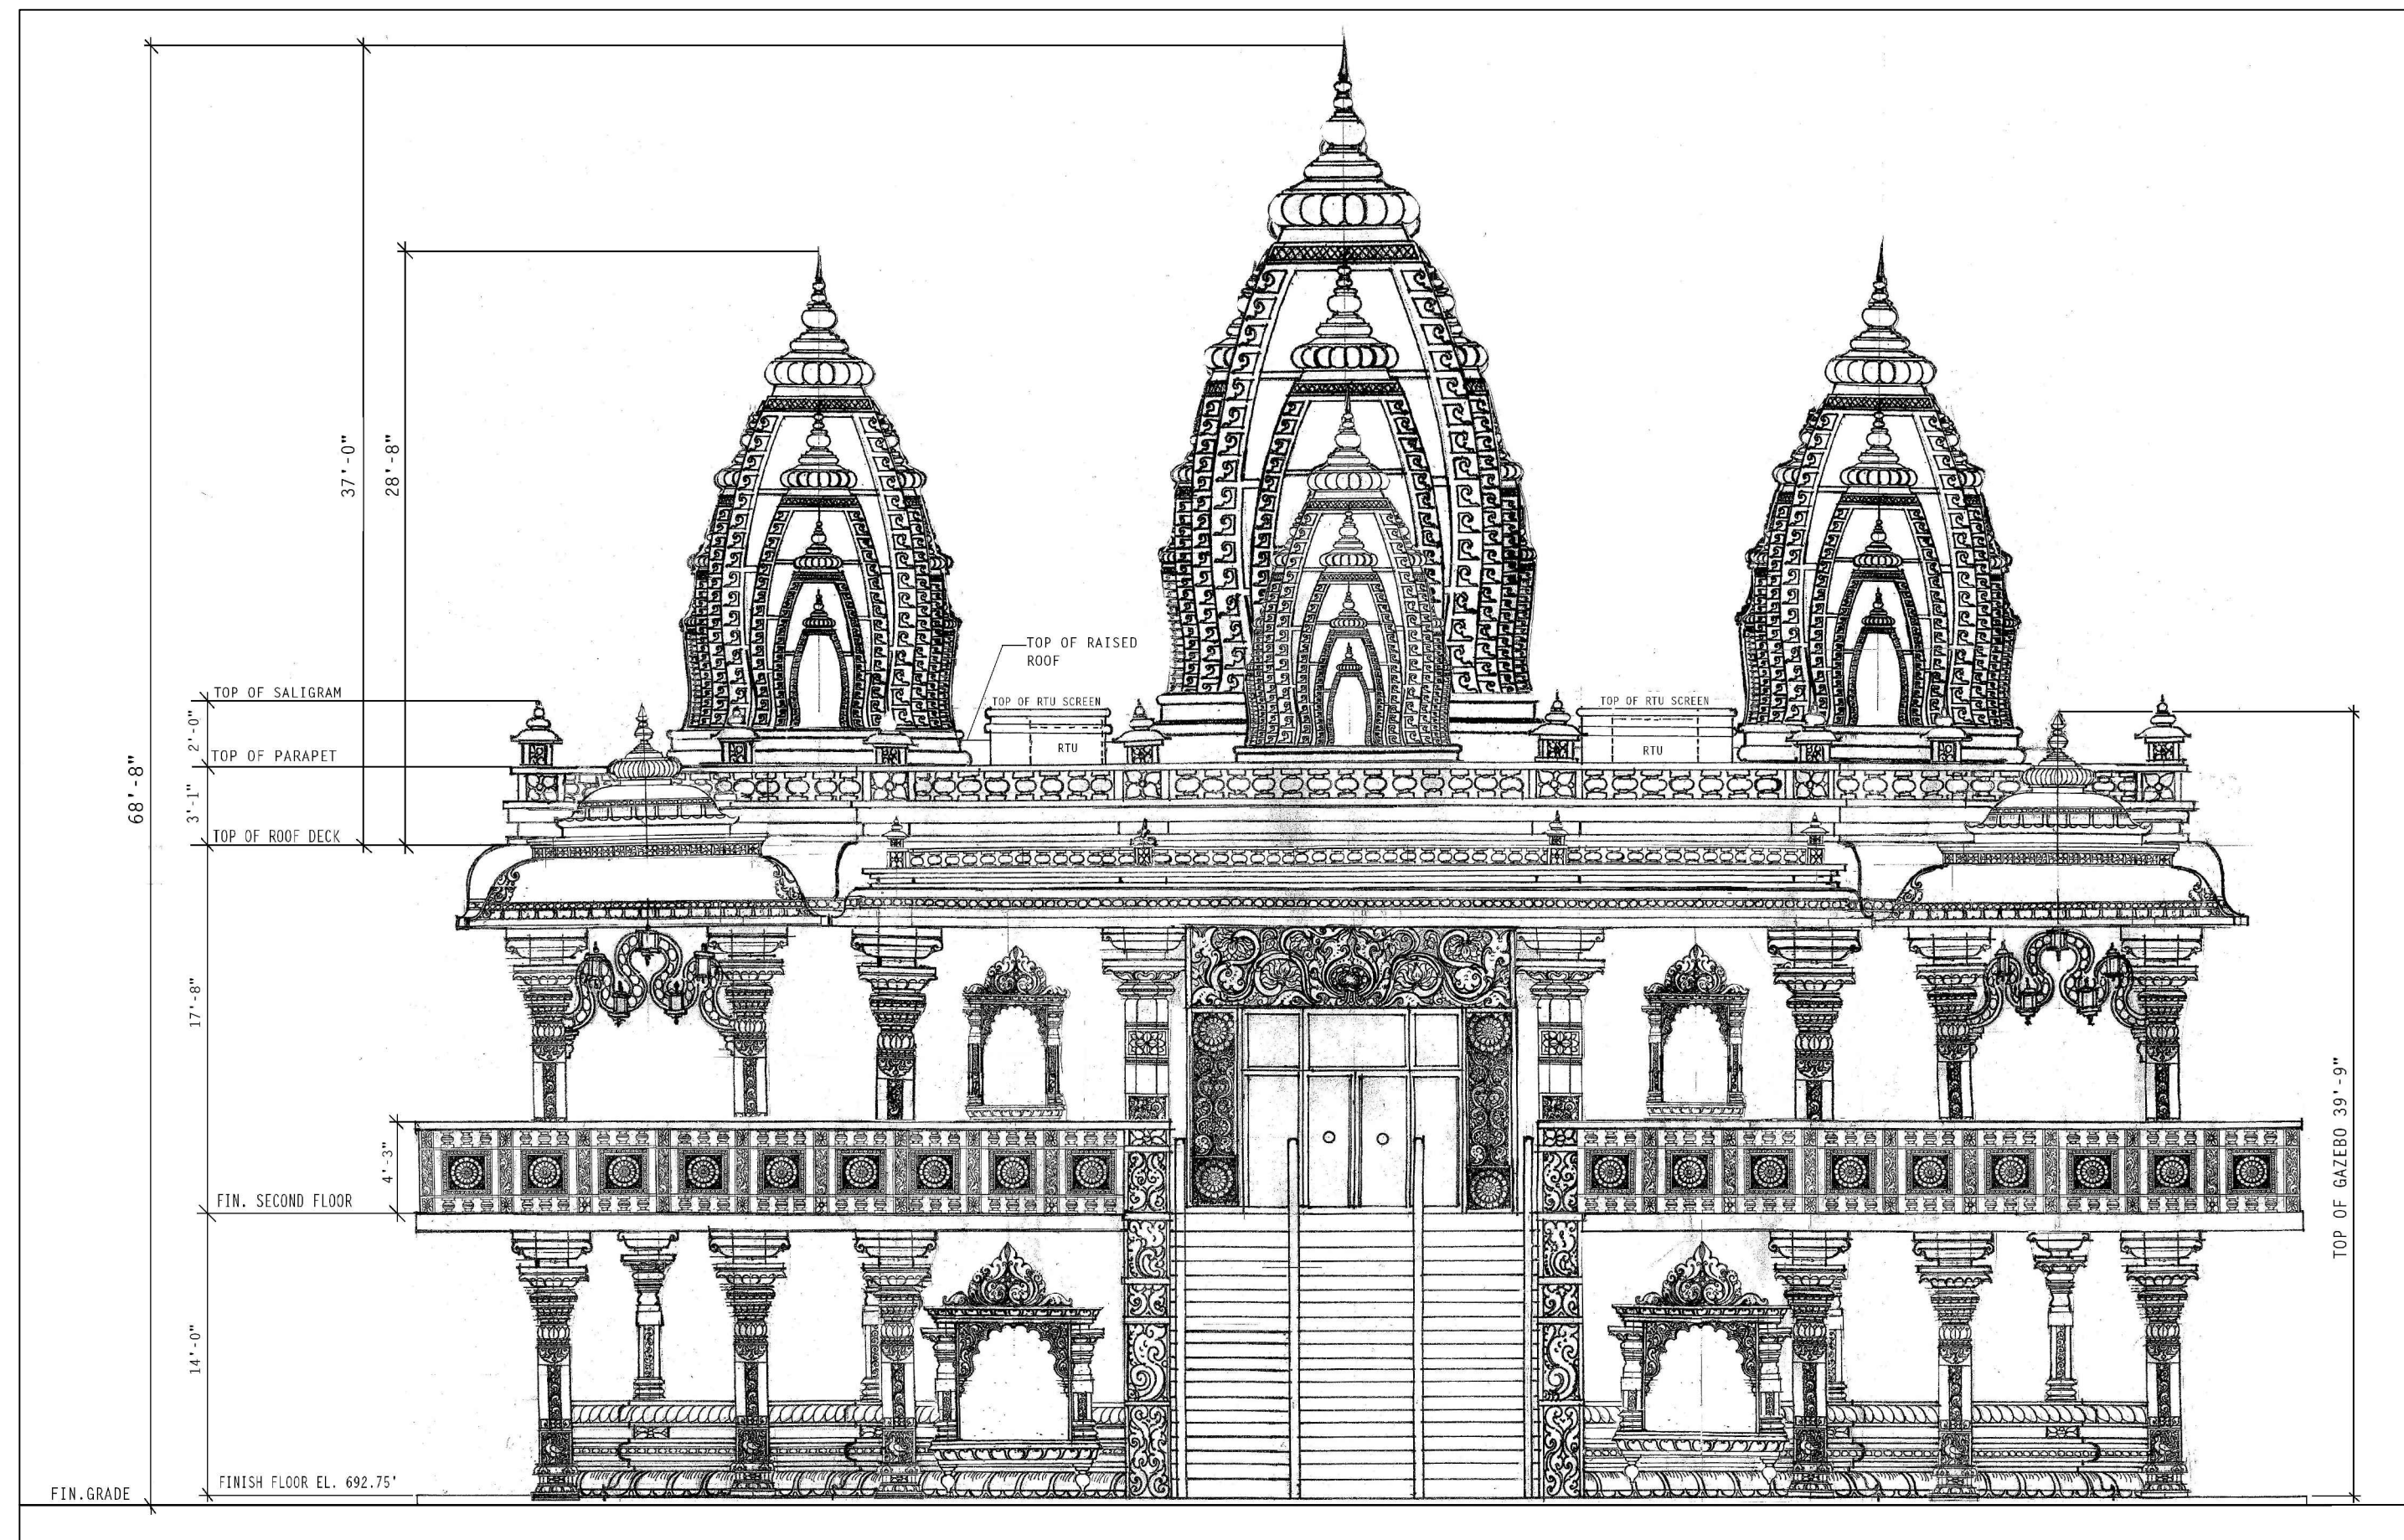

**EAST ELEVATION** 1  
A-3  
SCALE : 1/8" = 1' - 0"

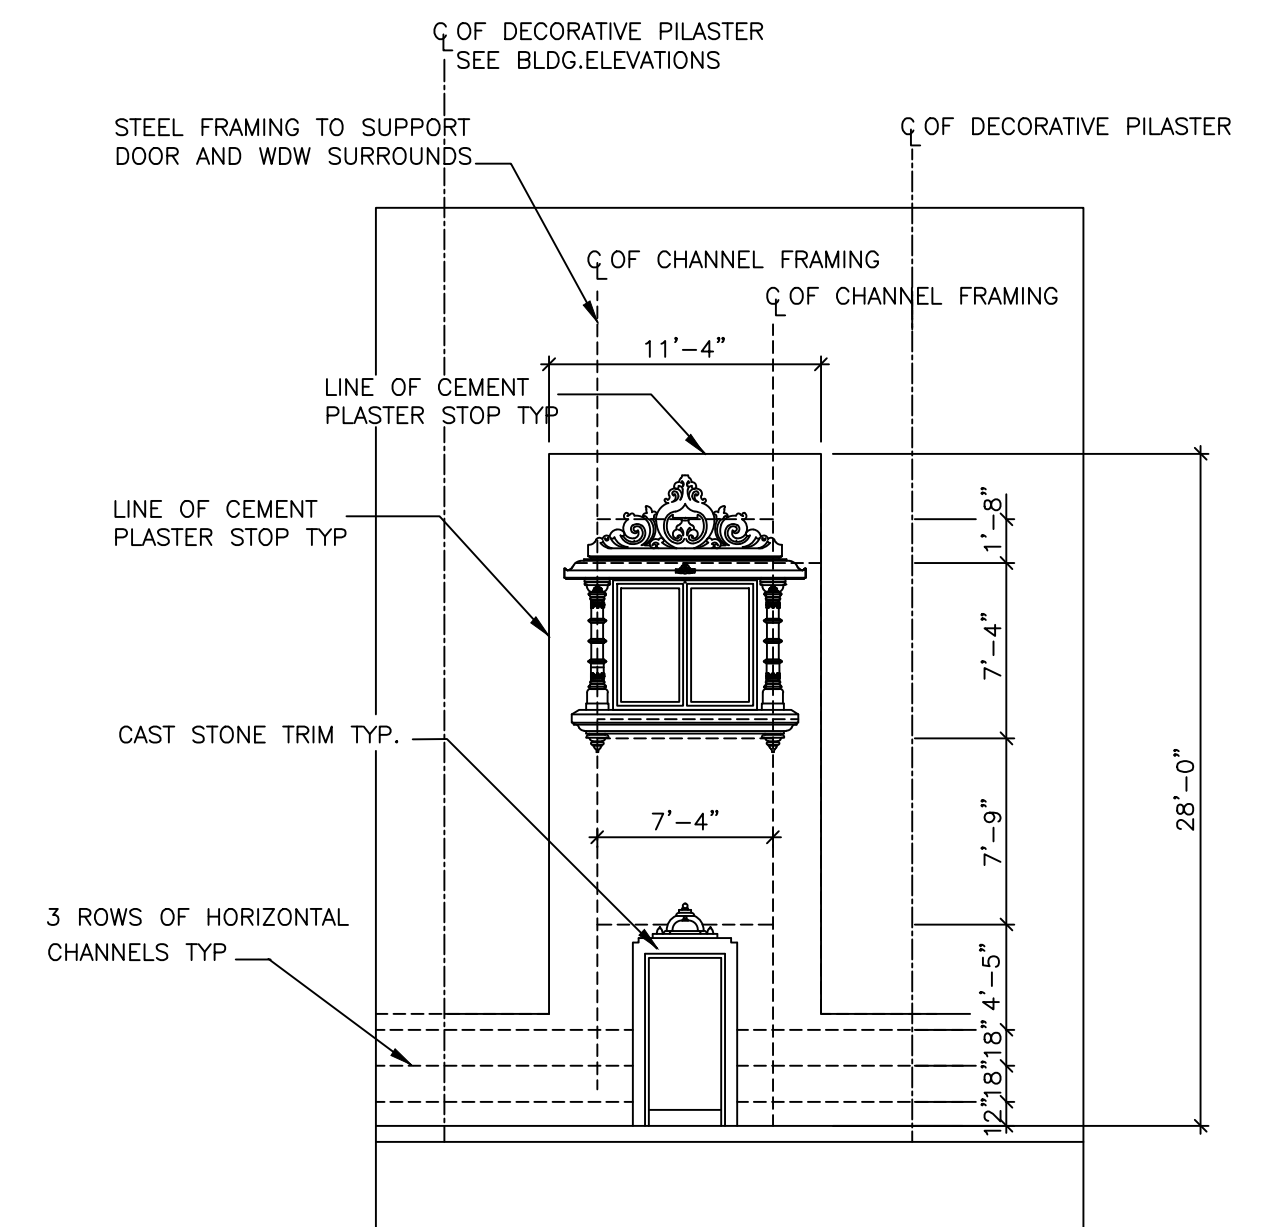


**STEEL FRAMING AT DOOR** 4  
A-3  
SCALE : 1/8" = 1' - 0"  
NOTE : SEE OVERALL ELEVATION FOR CAST STONE DESIGN


1450 18" MIN. HIGH AND 3" STROKE ALUMINUM SIGN  
**BUILDING ADDRESS NUMBER** 6  
A-3  
SCALE : NTS  
NOTE: CONTRACTOR TO PROVIDE BUILDING ADDRESS NUMBERS ON UTILITY DISCONNECTS AND ON WEST AND SOUTH ELEVATIONS AS NOTED. FIELD VERIFY LOCATION OF BUILDING ADDRESS

**NOTE :**  
GRAND STAIRS : GRANITE FINISH  
SHIKHARS FRC AND GAZEBO CAST STONE FINISH.  
ALL EXTERIOR WALLS CEMENT PLASTER (STUCCO) FINISH WITH BANDS OF STUCCO PAINTED.  
CAST STONE DECORATIVE APPLIQUE PAINTED WHITE  
SCUPPER/GARGOYLE NOT SHOWN ON ELEVATIONS FOR LOCATION SEE ROOF PLAN 1/A-5


**CAST STONE AND FRP NOTE :**  
CAST STONE = GLASS FIBER REINFORCED CONCRETE ALSO KNOWN AS CAST STONE. HIGH STRENGTH GLASS FIBERS ARE EMBEDDED IN CEMENTITIOUS (WHITE CEMENT) MATRIX IN TO DESIRED THICKNESS OF COMPOSIT MATERIALS, CAST IN 2 PART SYNTHATIC RUBBER MOLDS TO CREATE DECORATIVE ELEMENTS FOR EXTERIOR USE. IT IS COMMONLY USED FOR DECORATIVE APPLICATION SUCH AS WINDOW TRIMS, DECORATIVE COLUMNS AND EXTERIOR FRIEZES. CAST STONE IS COST EFFECTIVE AND LOW MAINTENANCE  
GRAY PORTLAND CEMENT HAS EXCEPTIONAL PHYSICAL AND MECHANICAL PROPERTIES FOR DURABILITY LESS MAINTENANCE AND LIGHT WEIGHT THAN CAST STONE AND USED EXTENSIVELY IN PRESENT DAY CONSTRUCTION

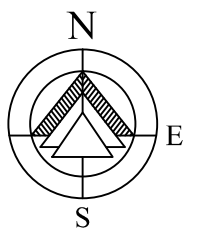


SCALE : 0 5 10 20 FEET

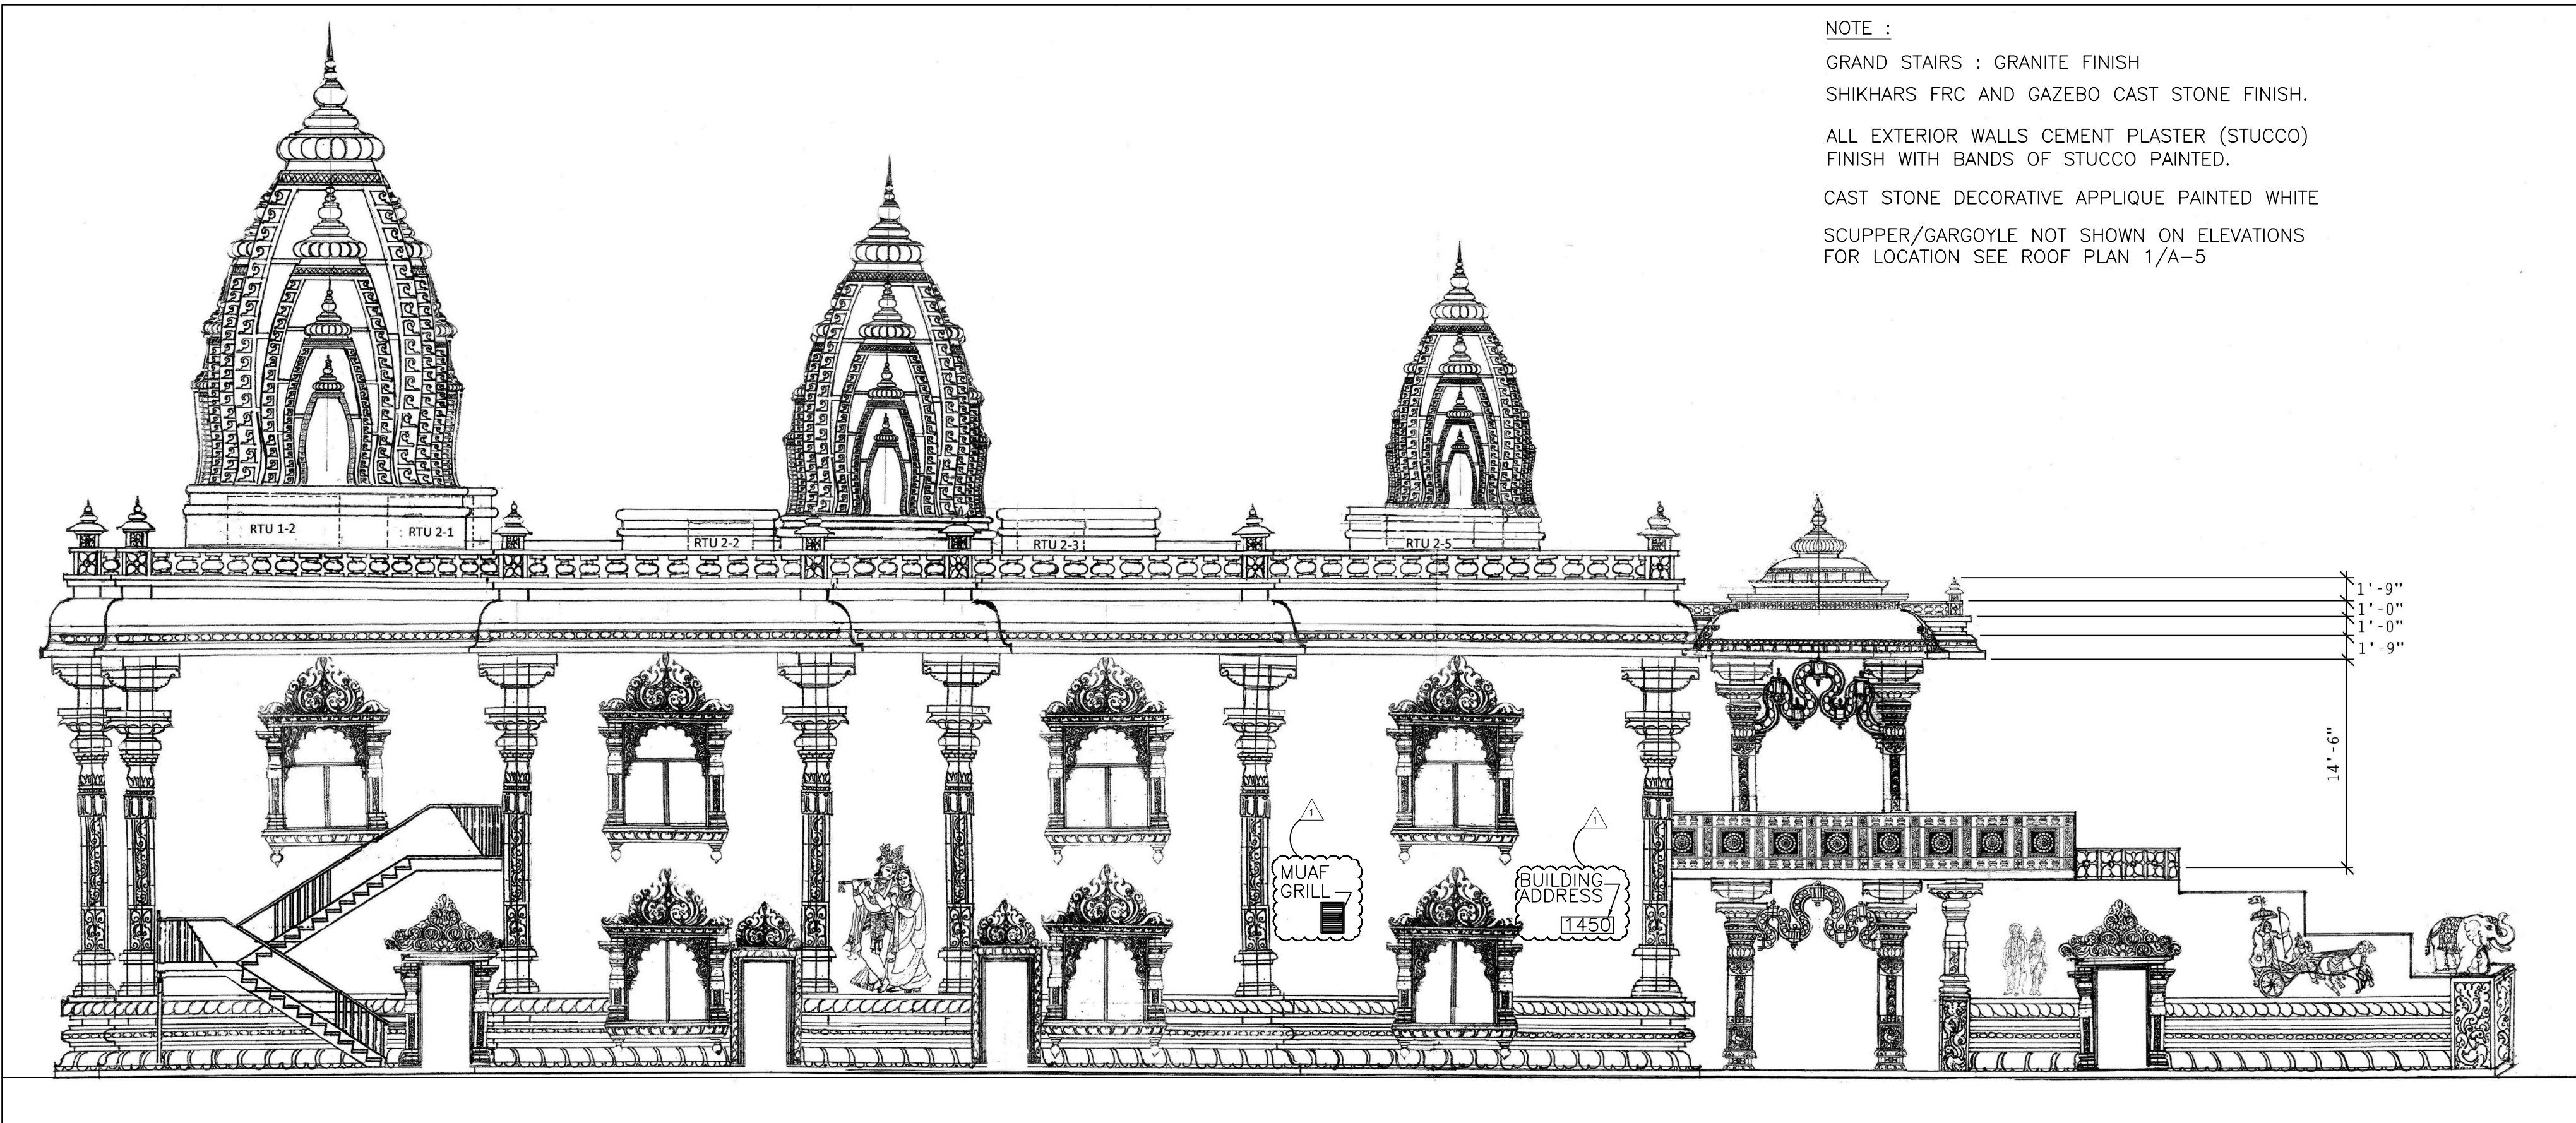

**SOUTH ELEVATION** 2  
A-3  
SCALE : 1/8" = 1' - 0"  
NOTE : FIELD VERIFY LOCATION OF BUILDING ADDRESS

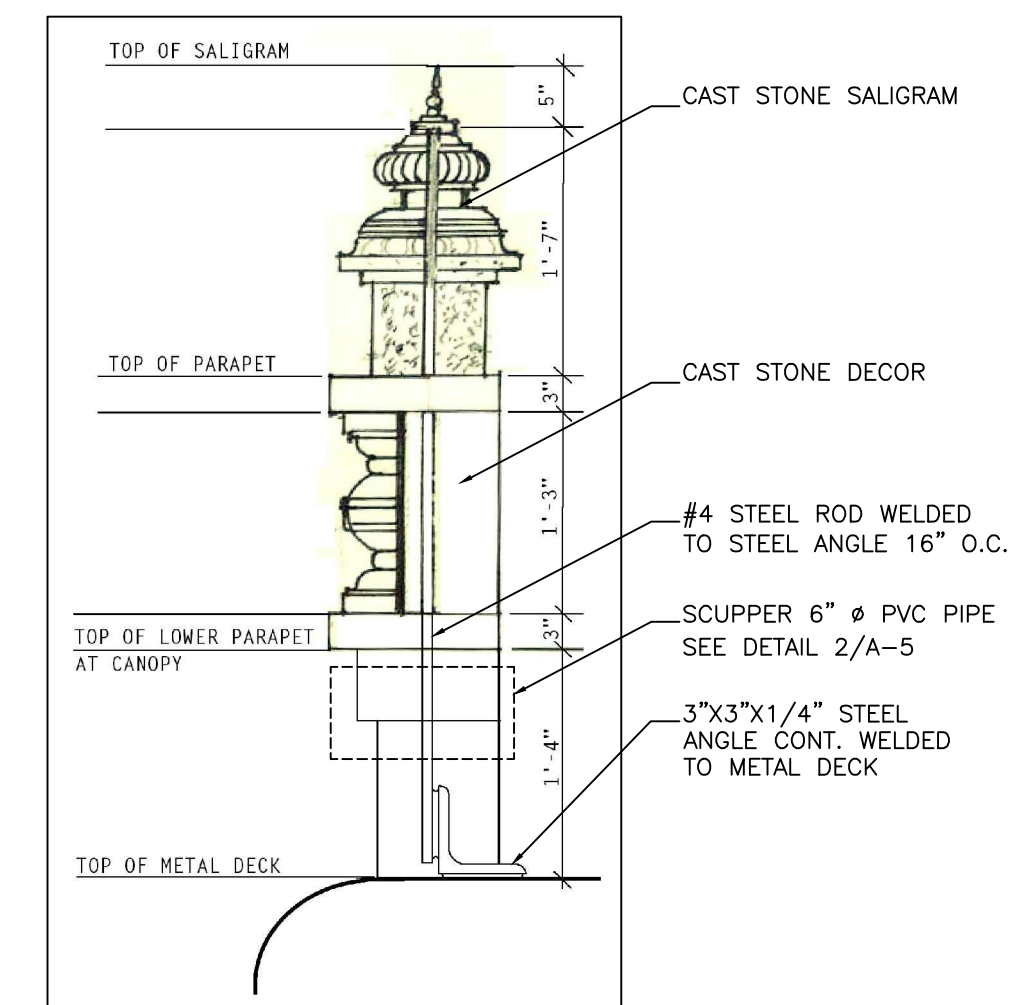

**DETAIL AT SALIGRAM-PARAPET** 5  
A-3  
SCALE : NTS

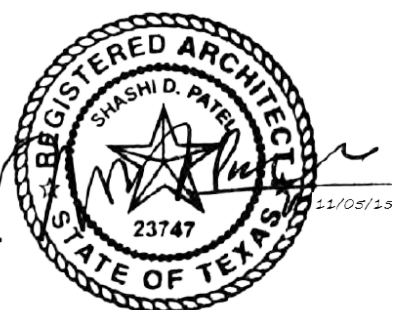

rev  
rev 11-5-15 added building address added grill  
date 10-05-2015 released for const.  
scale AS NOTED  
drawn by CADD-SPA

**SHASHI D. PATEL AIA NCARB**  
ARCHITECTS AND PLANNERS  
442 EAST END AVE. STE-B. PITTSBURGH PA 15221

EAST AND SOUTH ELEVATIONS  
CONSTRUCTION DOCUMENT PHASE

**RADHA KRISHNA TEMPLE**  
**ALLEN TEXAS**

dwg. 07162013 A-3  
no.