


(14' x 12' Deck)

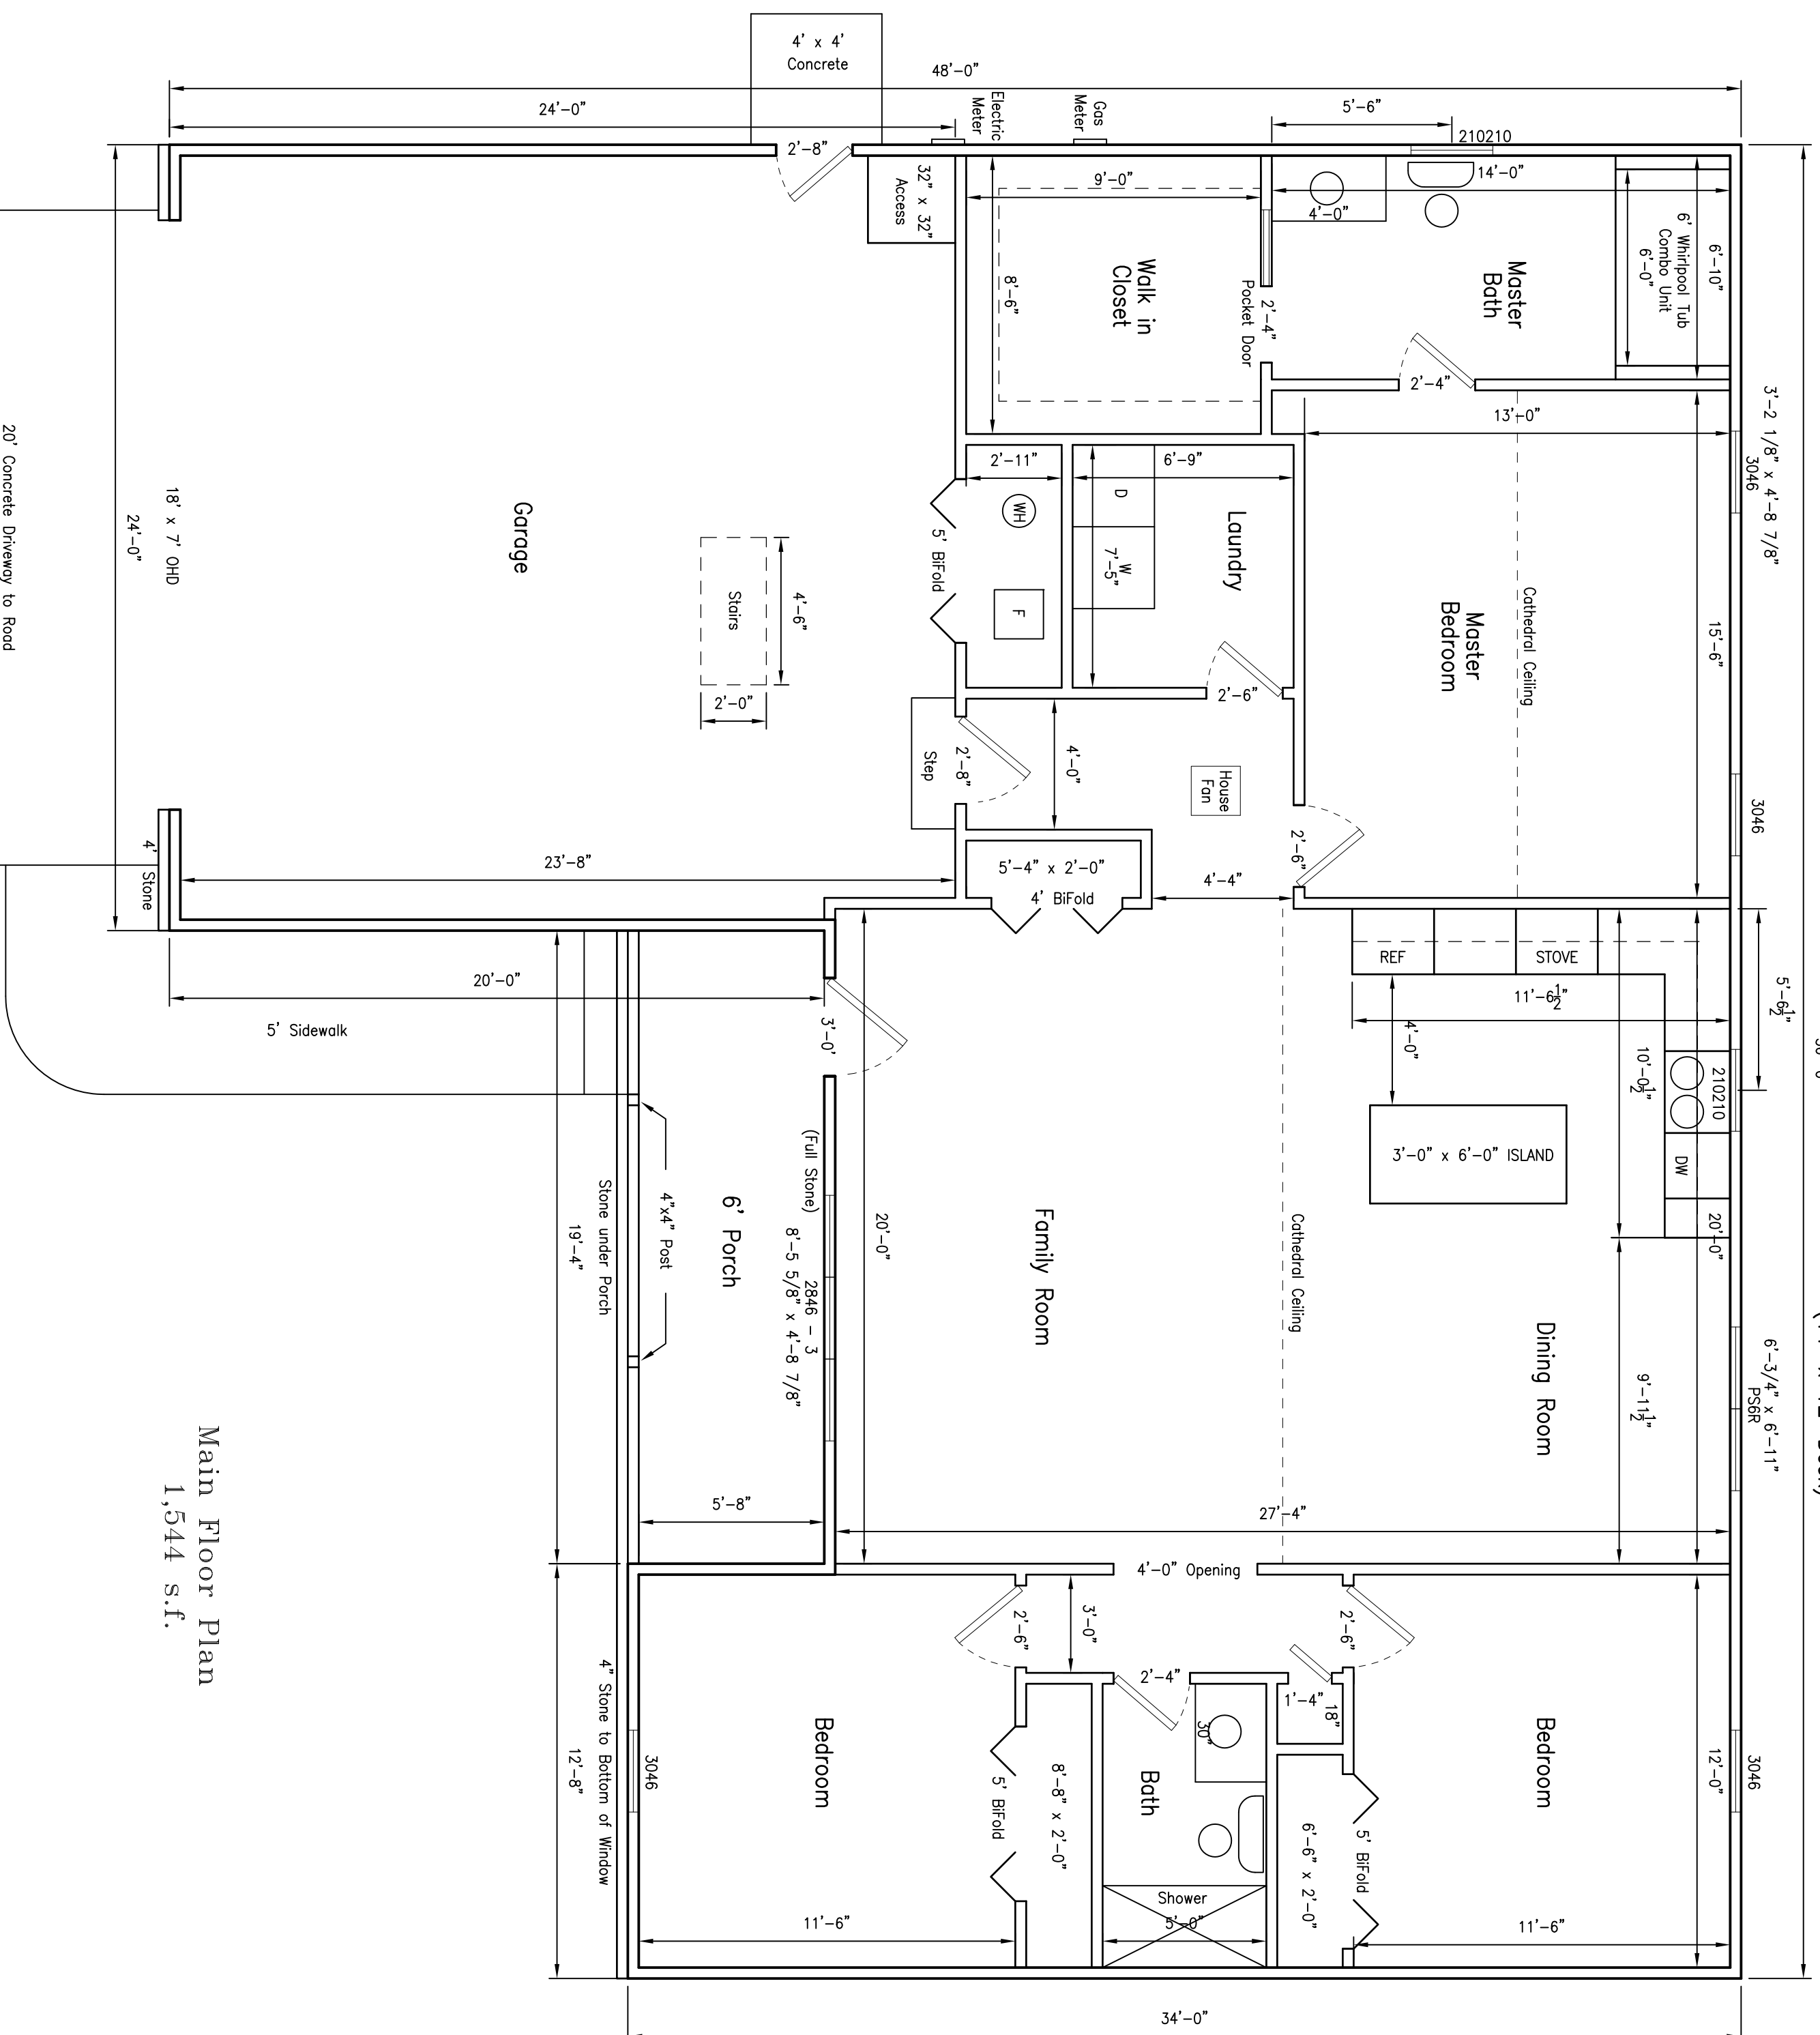

Main Floor Plan
1,544 s.f.

SCALE 1/4"=1'

Terry Hayes — Lot 96 Sand Ridge