


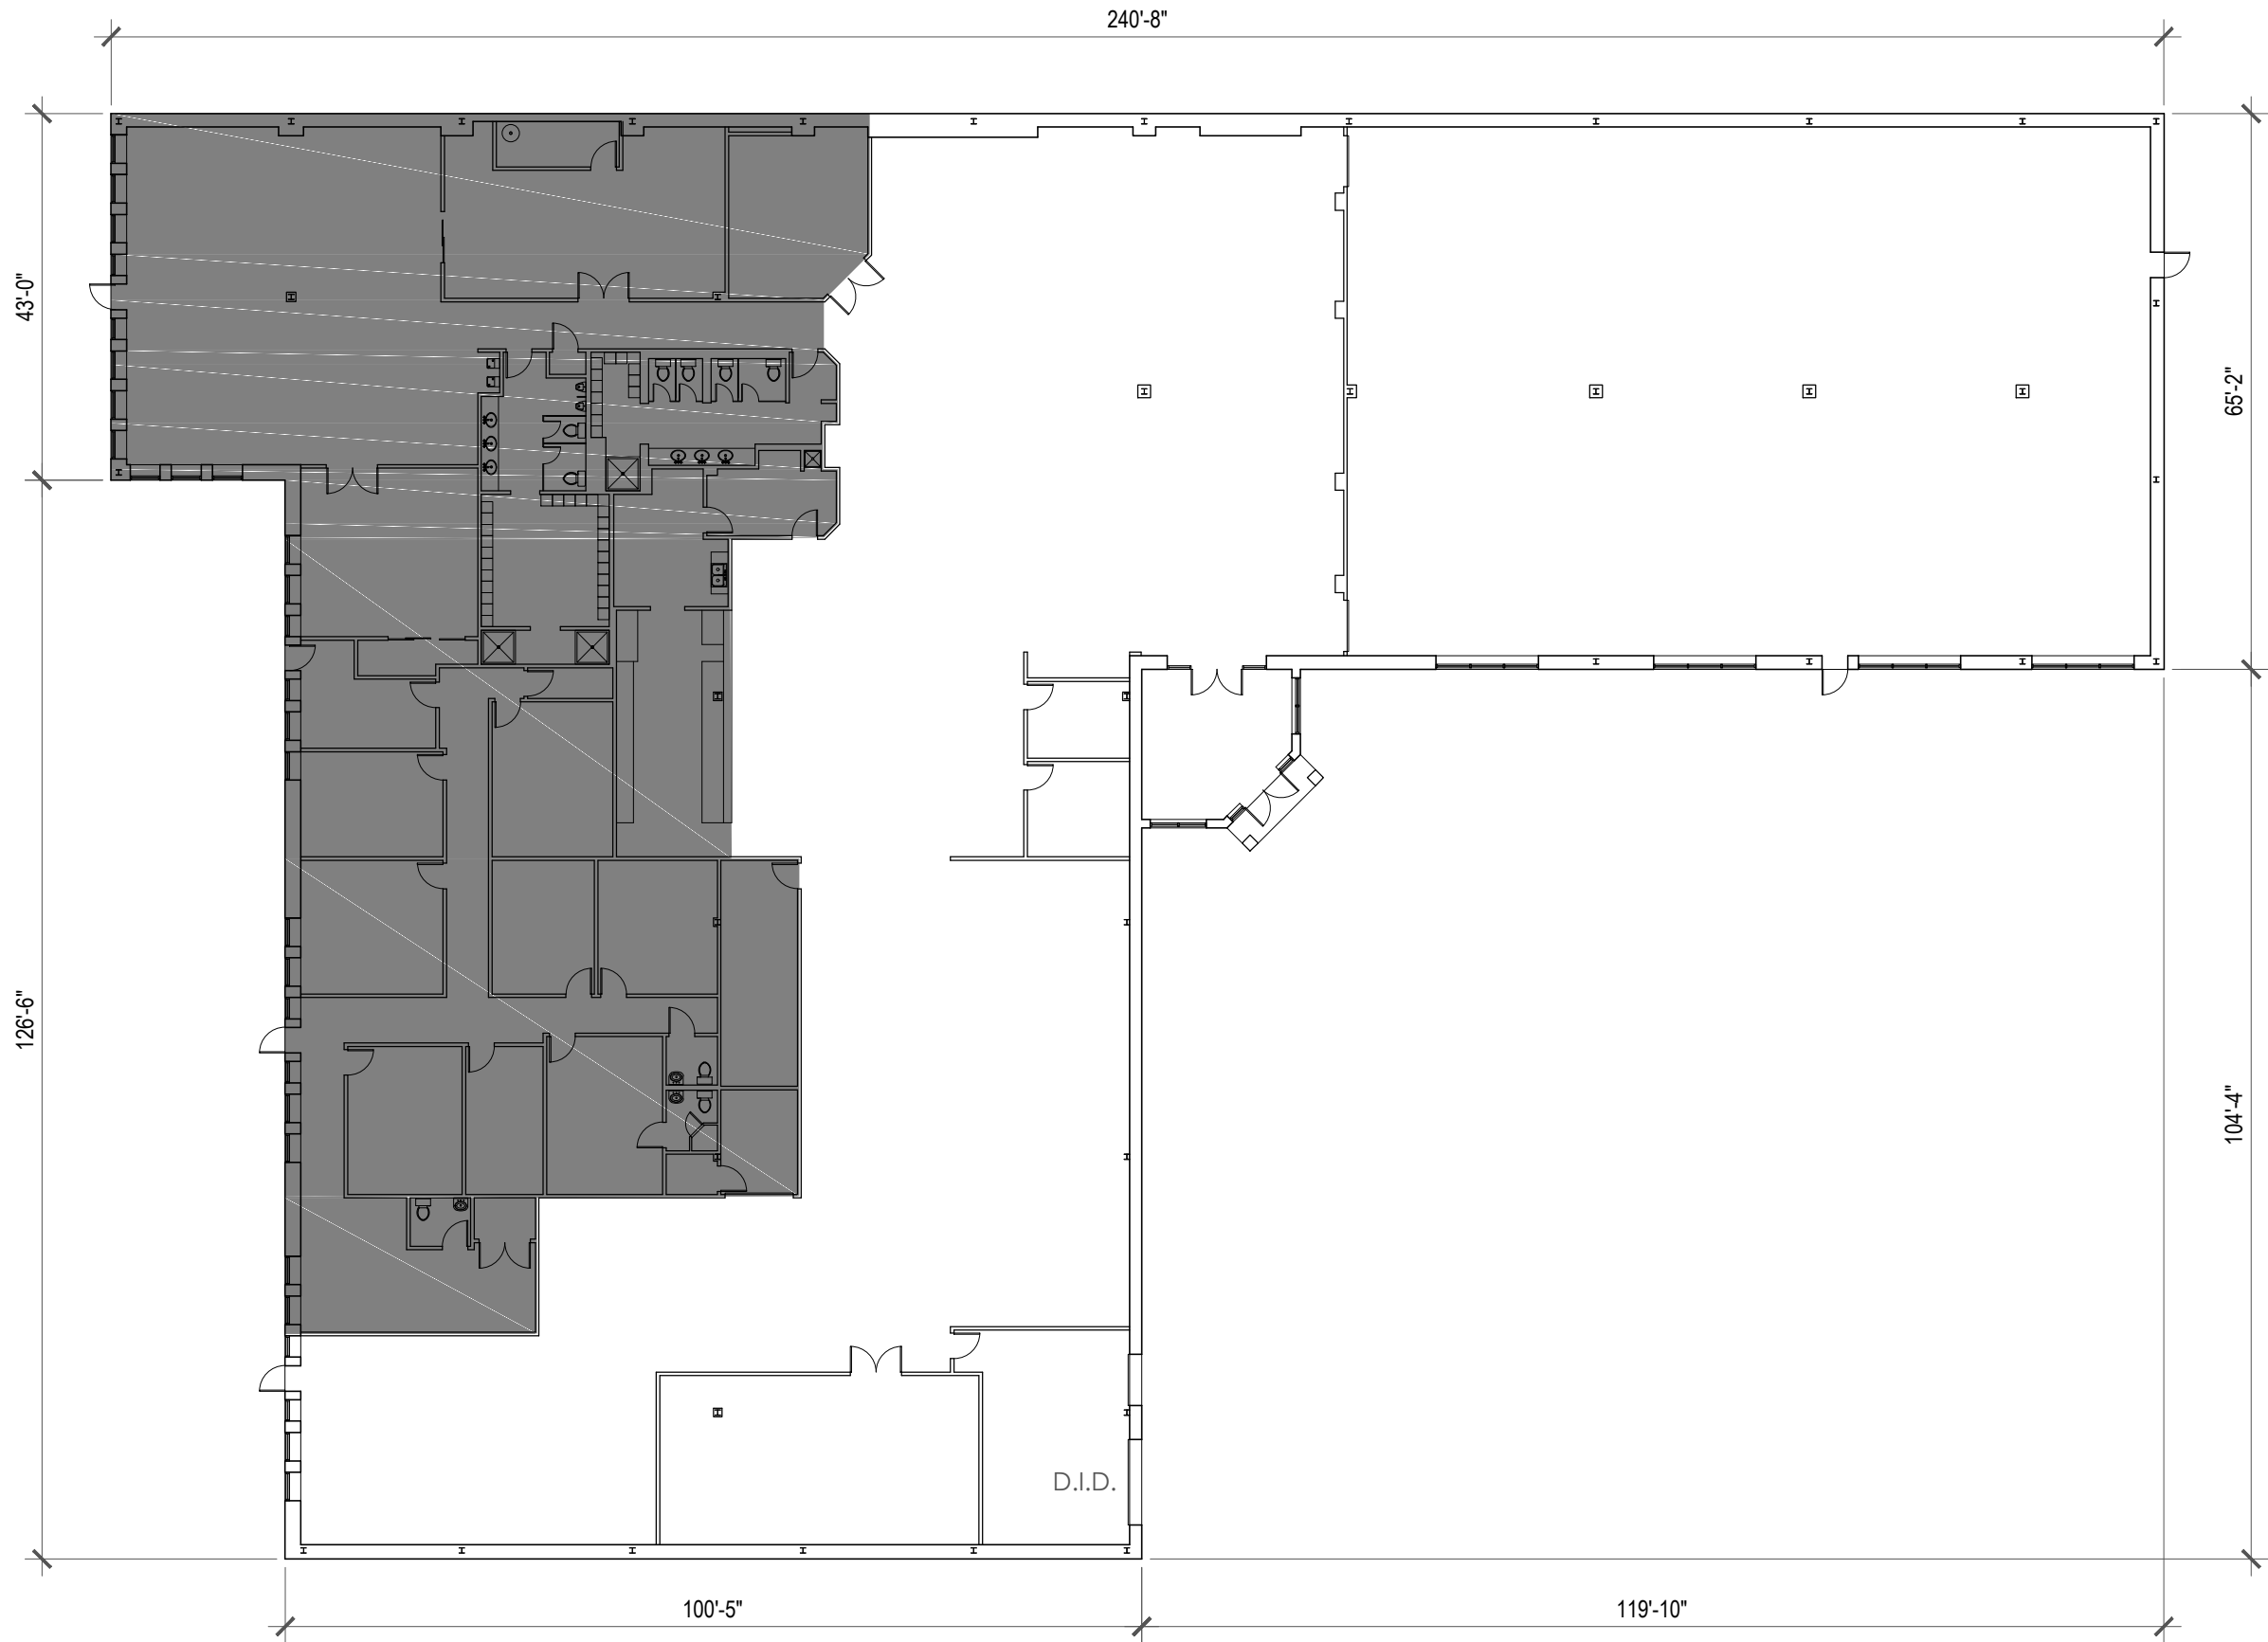

1 FLOOR PLAN
3/64" = 1'-0"



Novamar Building Document
1321 Washington
Evanston, IL 60202
P 847.530.1294
www.buildingdocument.com

BUILDING AREA - 26,063 S.F.
WAREHOUSE AREA - 17,083 S.F.
OFFICE AREA - 8,980 S.F. (SHADED)

CBRE
399 NORTH QUENTIN ROAD
PALATINE, IL

SITE ID #

.



NORTH

DATE: 14/10/09

SURVEYOR: MJ

DRAWN BY: MJ



MAIN
FLOOR
PLAN

SHEET TITLE

1

SHEET #

2 SECOND FLOOR PLAN
1/32" = 1'-0"

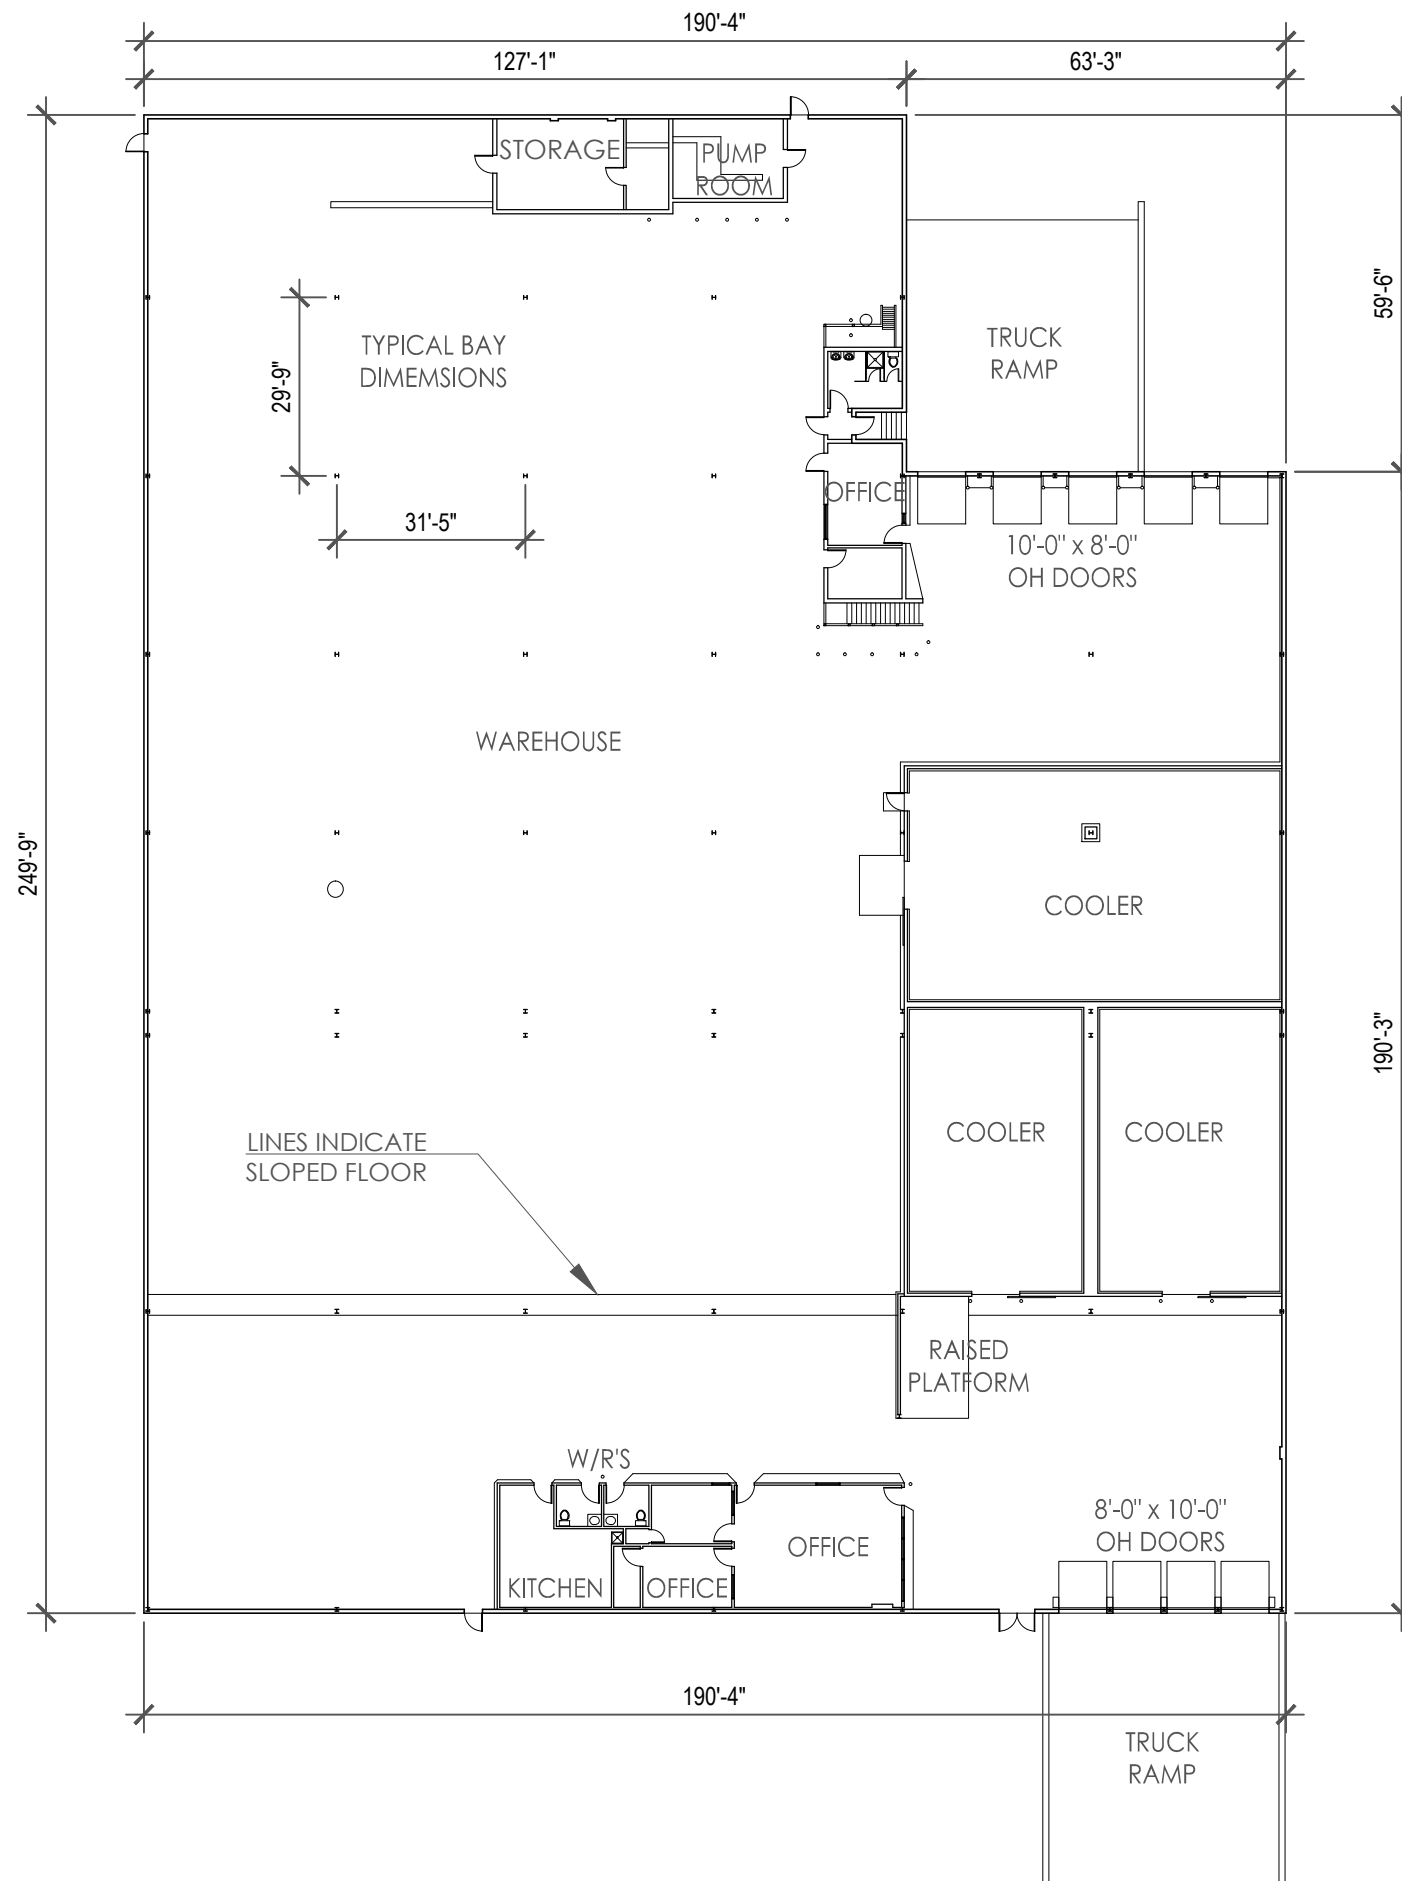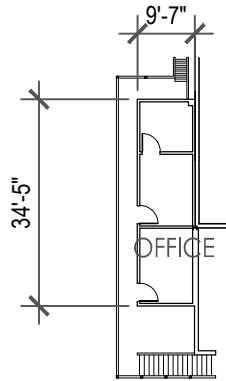

1 MAIN FLOOR PLAN
1/32" = 1'-0"



Novamar Building Document
1321 Washington
Evanston, IL 60202
P 847.530.1294
www.buildingdocument.com

BUILDING AREA - 43,772 S.F.
OFFICE AREA MAIN - 2,023 S.F.
OFFICE AREA UPPER - 353 S.F.

DAYTON STREET PARTNERS
920 WEST PERSHING ROAD
CHICAGO, IL

SITE ID #

•



NORTH

DATE: 14/08/19

SURVEYOR: MJ


DRAWN BY: MJ

FLOOR
PLANS

SHEET TITLE

1

SHEET #

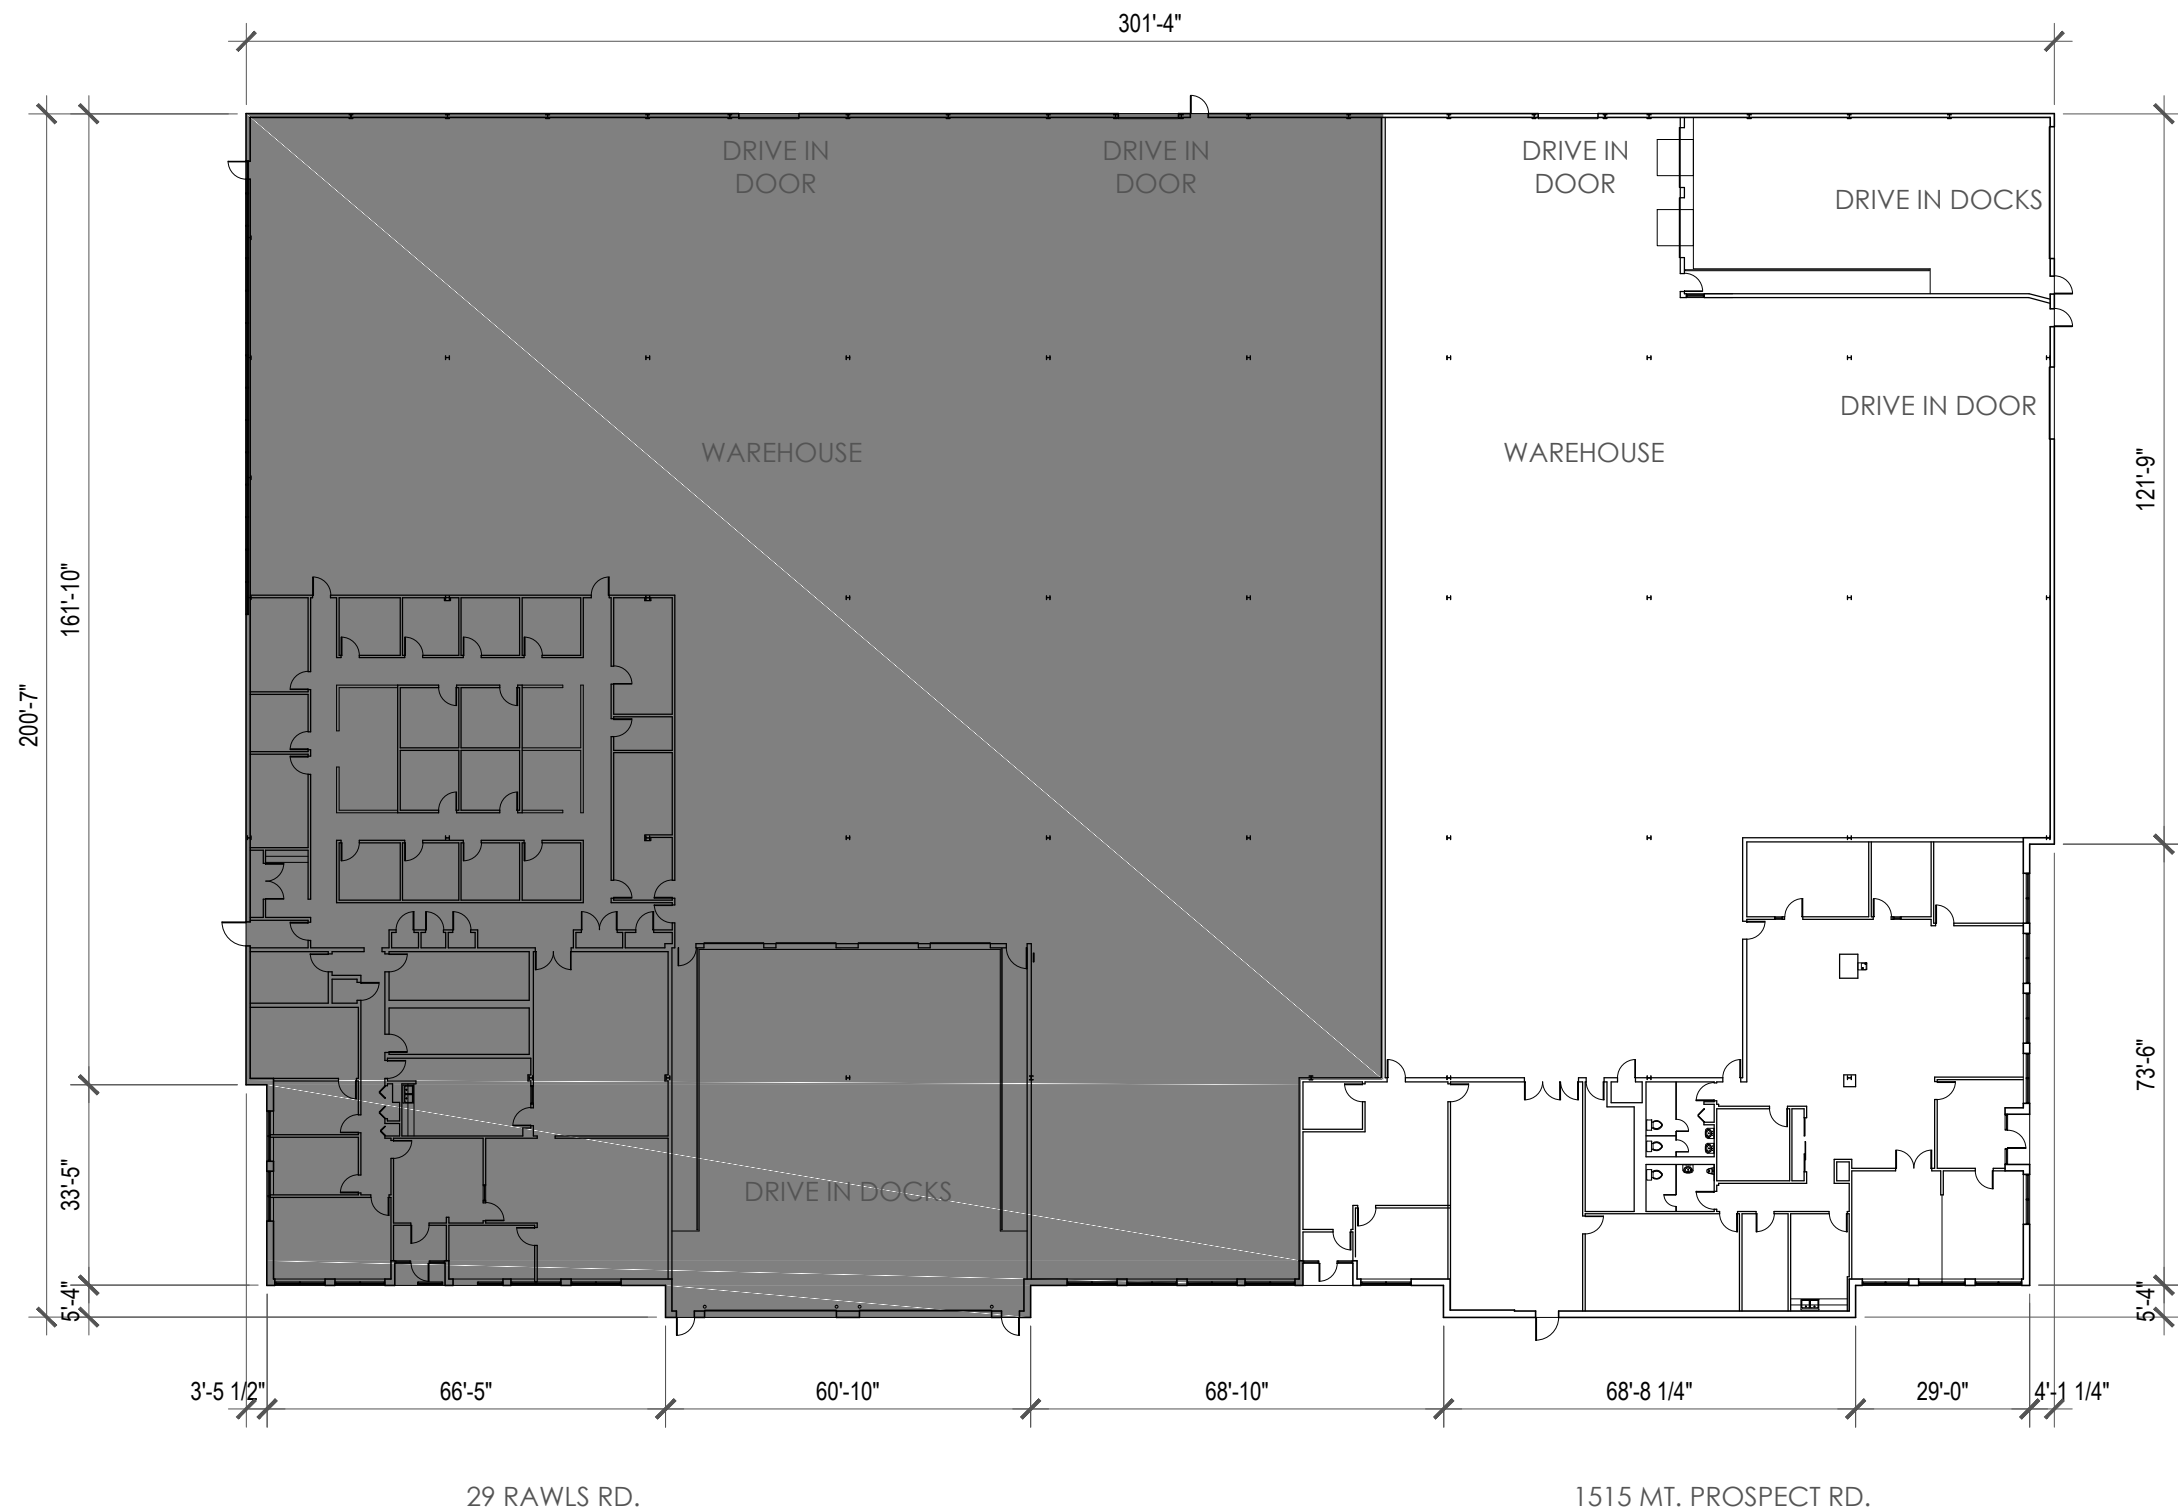

1 FLOOR PLAN
1/32" = 1'-0"



Novamar Building Document
1321 Washington
Evanston, IL 60202
P 847.530.1294
www.buildingdocument.com

PODOLSKY | CIRCLE CORFAC 1515 MT. PROSPECT RD. - 36,741 S.F.
29 RAWLS RD. / 1515 MT. PROSPECT RD. - 22,368 S.F.
DES PLAINES, IL

SITE ID #

.



NORTH

DATE: 14/10/10

SURVEYOR: MJ


DRAWN BY: MJ

MAIN FLOOR PLAN

SHEET TITLE


1

SHEET #

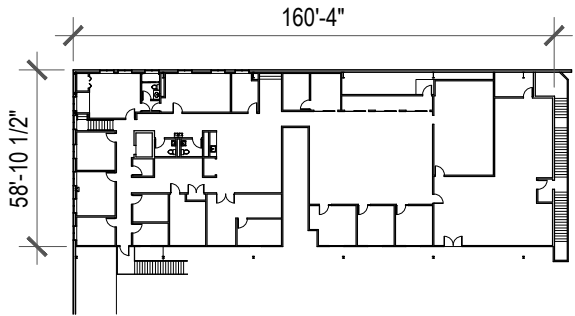

2 SECOND FLOOR PLAN

1/64" = 1'-0"

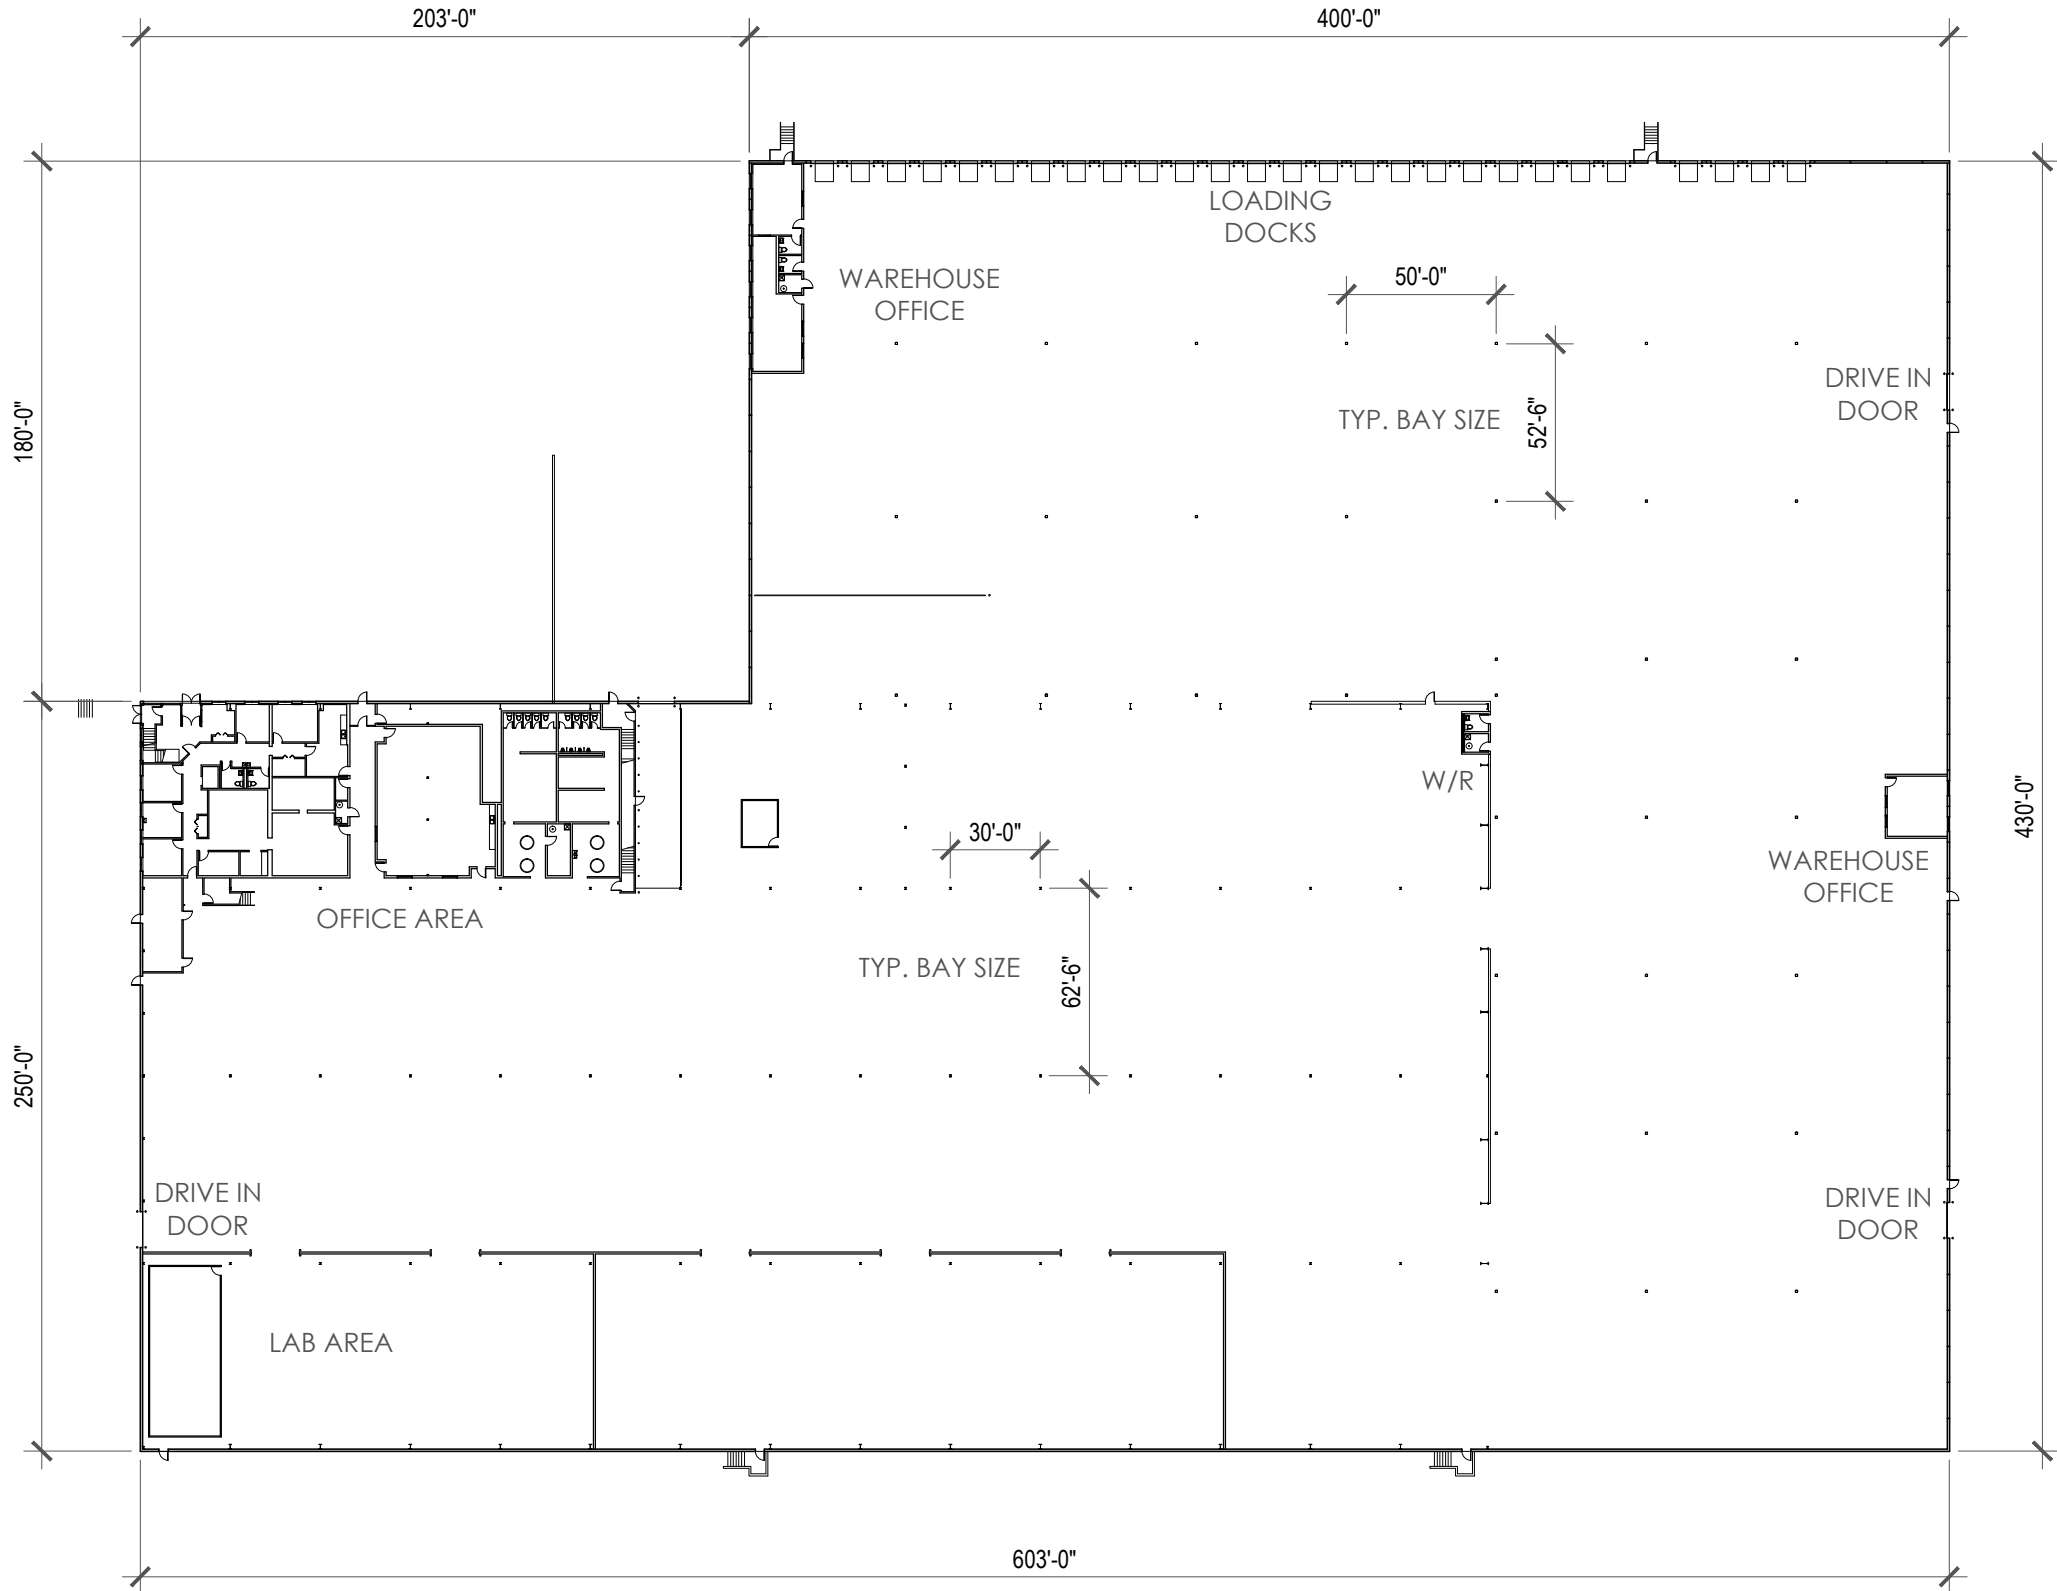

1 MAIN FLOOR PLAN

1/64" = 1'-0"



Novamar Building Document
1321 Washington
Evanston, IL 60202
P 847.530.1294
www.buildingdocument.com

BUILDING AREA - 222,750 S.F.
OFFICE AREA MAIN - 8,584 S.F.
OFFICE AREA UPPER - 9,070 S.F.
OFFICE AREA WAREHOUSE - 1,736 S.F.

VENTURE ONE REAL ESTATE

1817 KENOSHA ROAD
ZION, IL

SITE ID #



NORTH

DATE: 14/09/10

SURVEYOR: MJ



DRAWN BY: MJ

FLOOR PLANS

SHEET TITLE

1

SHEET #

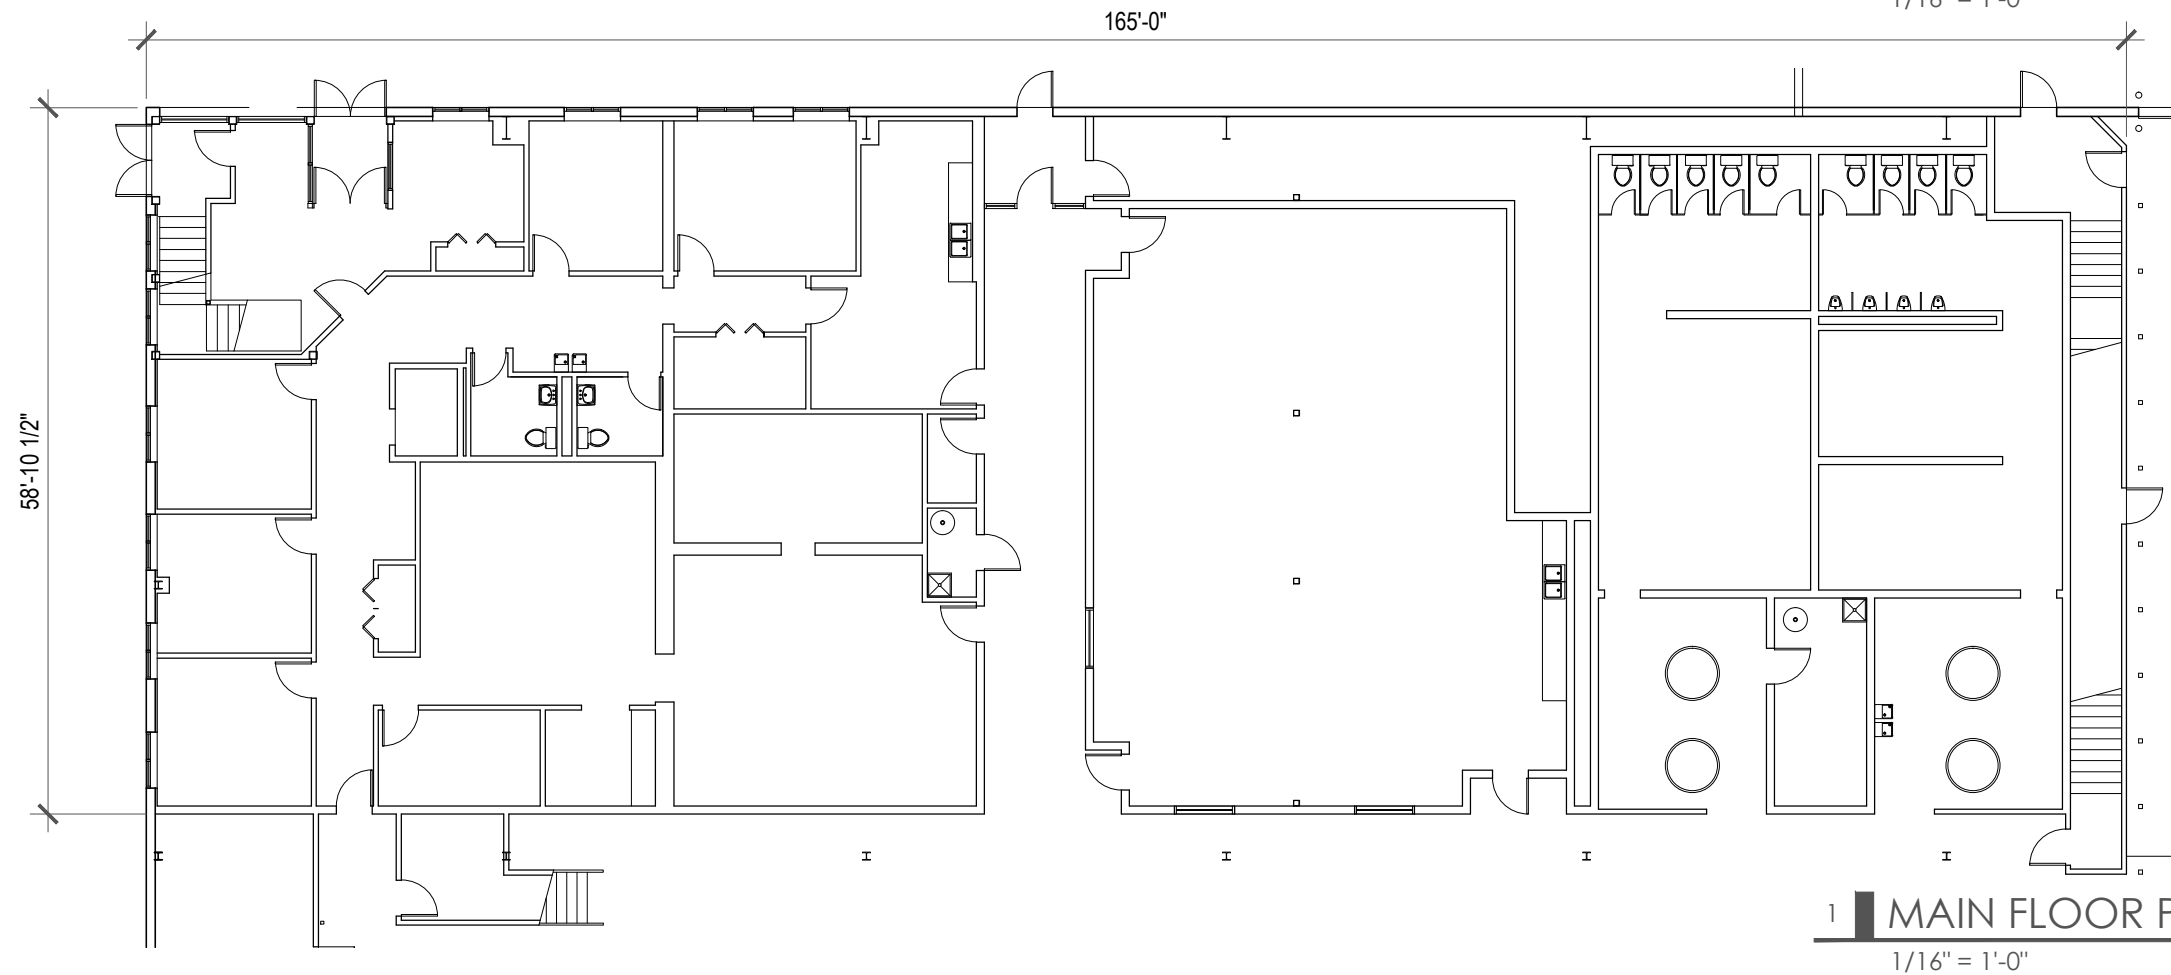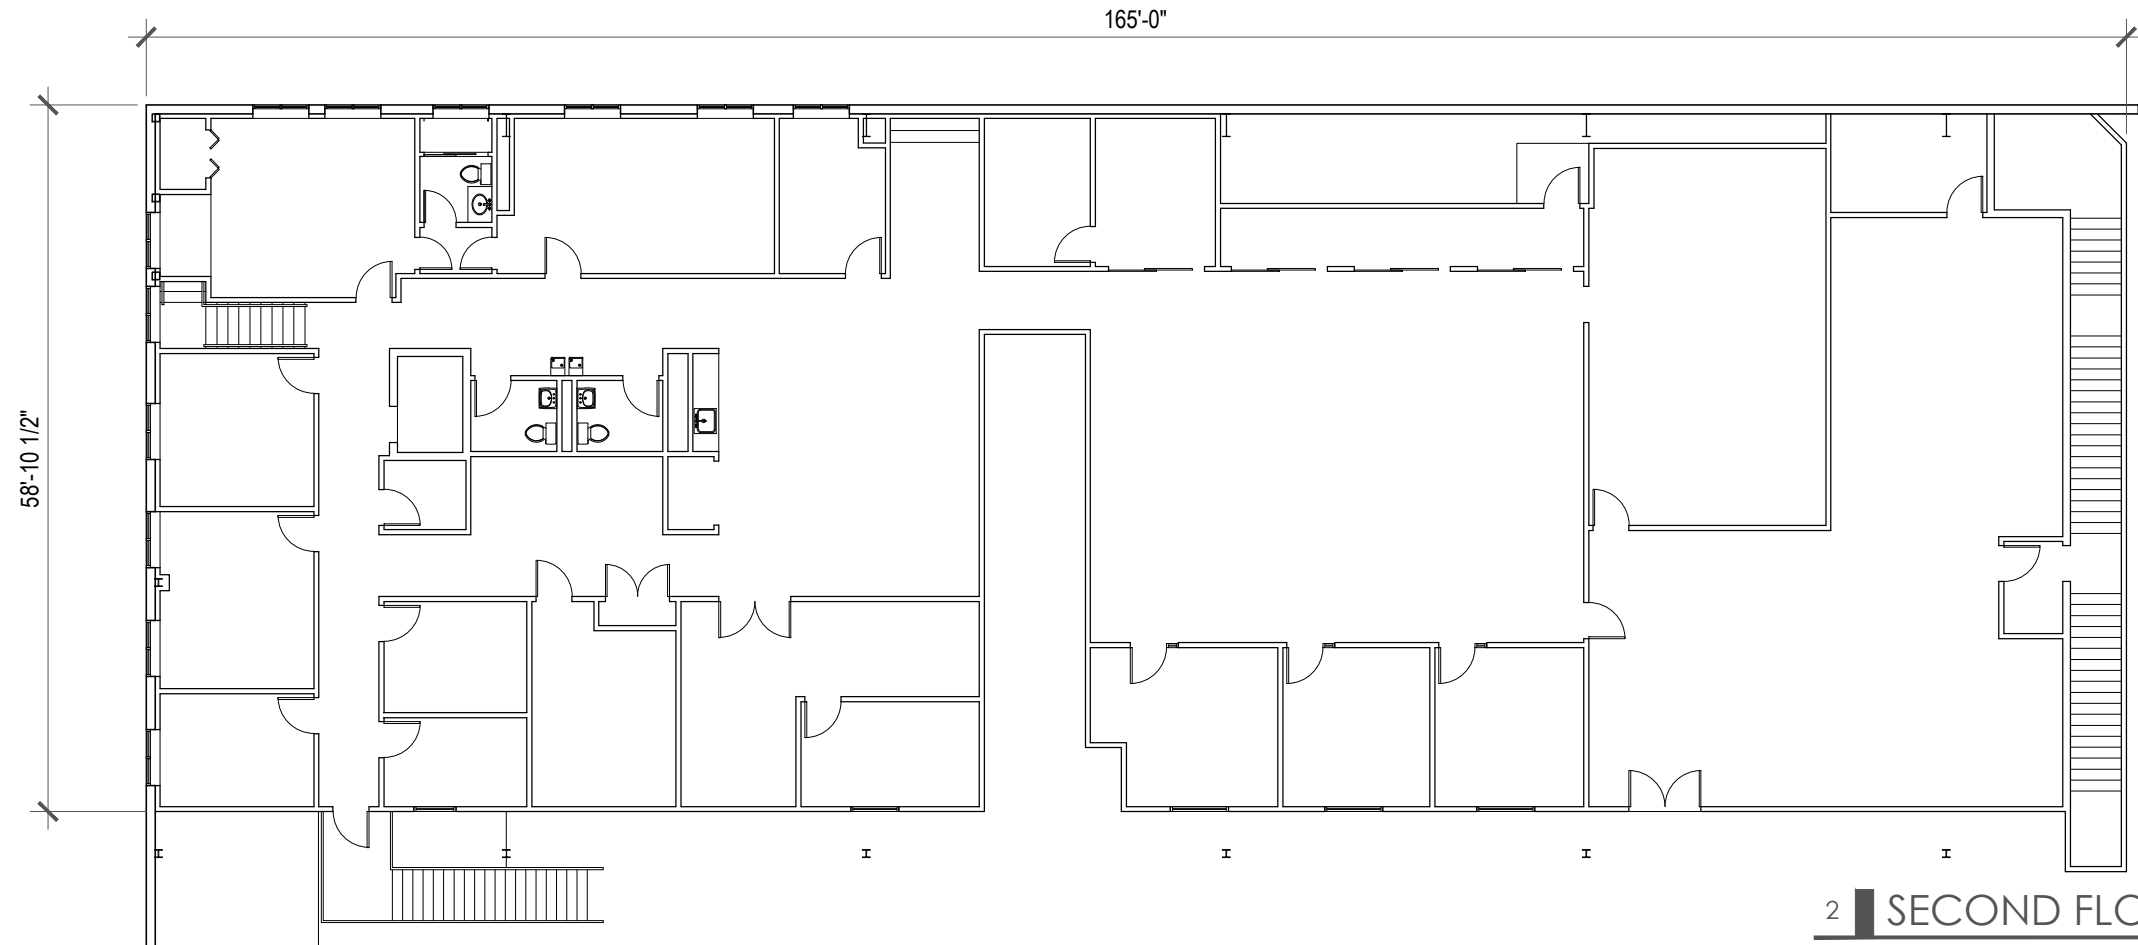

Novamar Building Document
1321 Washington
Evanston, IL 60202
P 847.530.1294
www.buildingdocument.com

BUILDING AREA - 222,750 S.F.
OFFICE AREA MAIN - 8,584 S.F.
OFFICE AREA UPPER - 9,070 S.F.
OFFICE AREA WAREHOUSE - 1,736 S.F.

VENTURE ONE REAL ESTATE

1817 KENOSHA ROAD
ZION, IL

SITE ID #

.



NORTH

DATE: 14/09/10

SURVEYOR: MJ


DRAWN BY: MJ

OFFICE
FLOOR
PLANS

SHEET TITLE

1

SHEET #

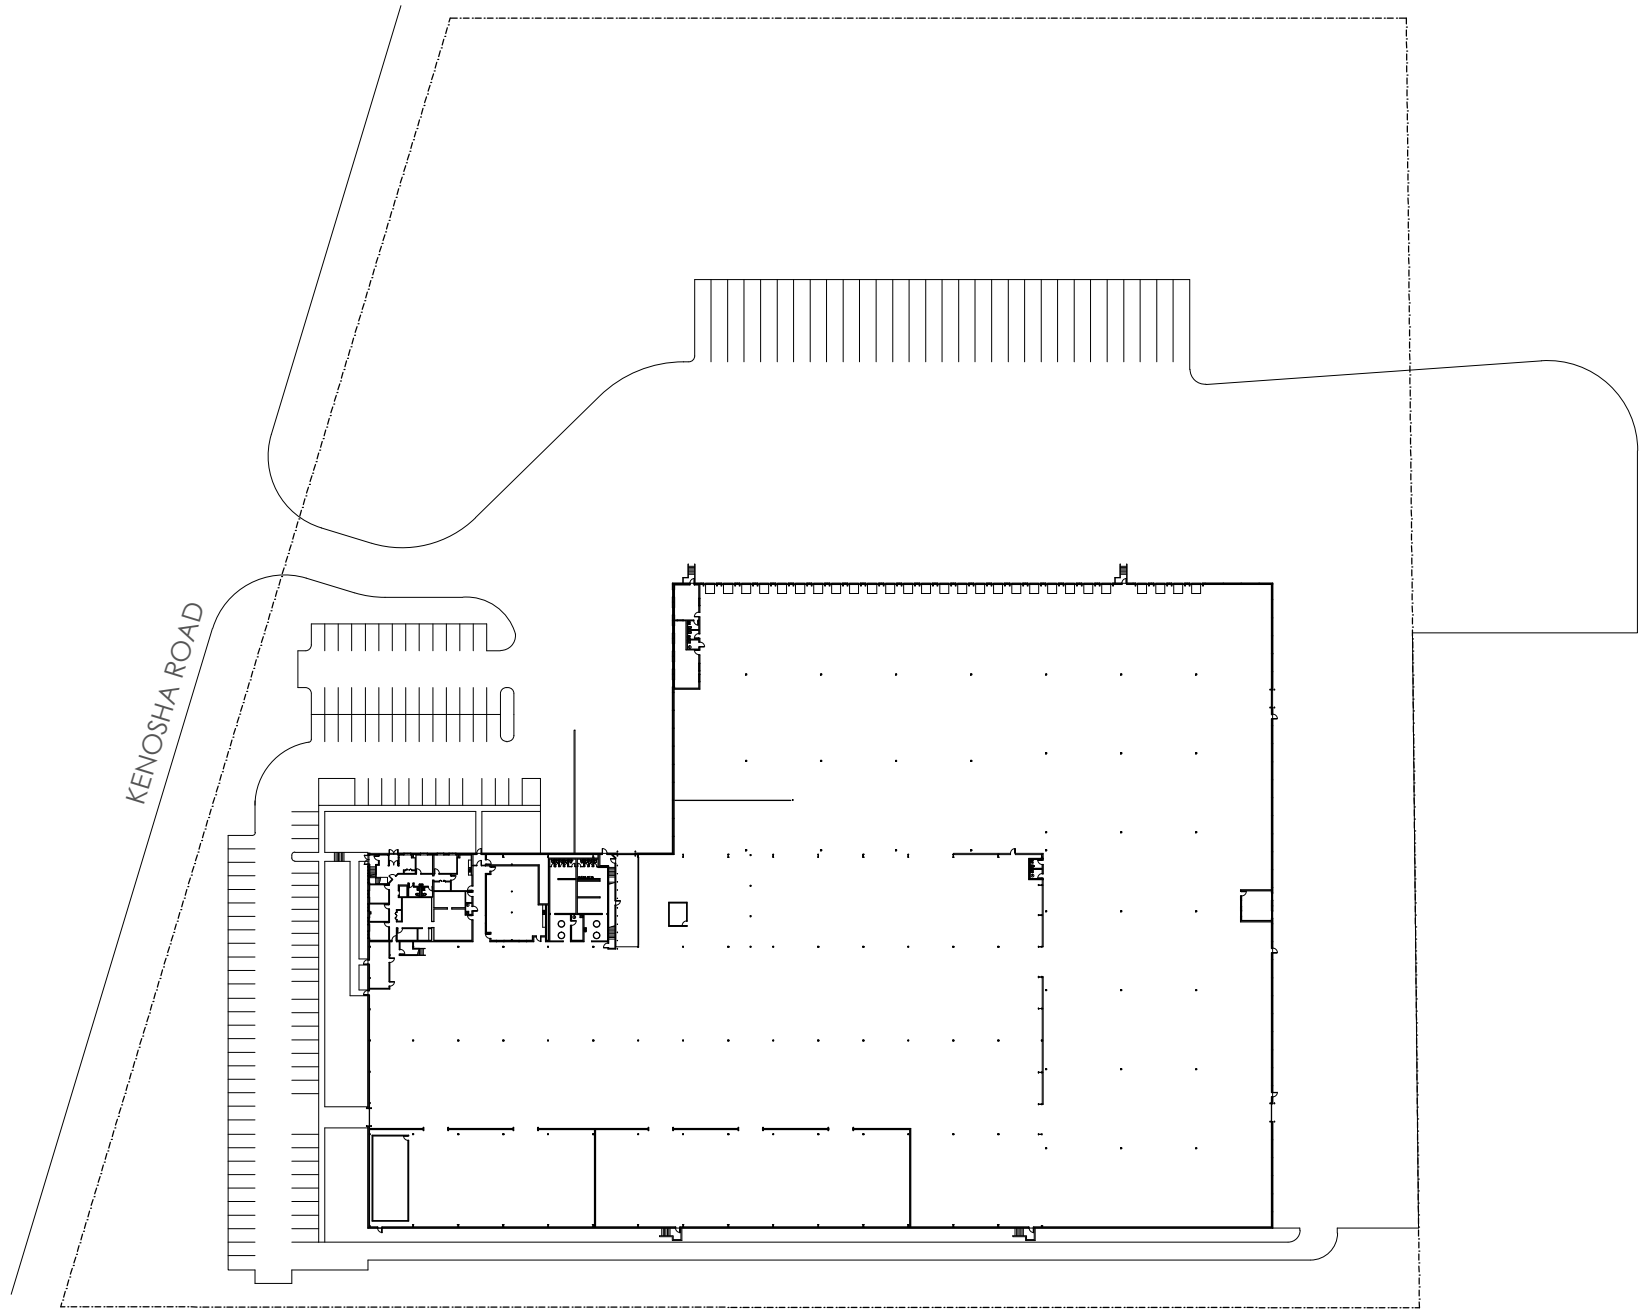

Novamar Building Document
1321 Washington
Evanston, IL 60202
P 847.530.1294
www.buildingdocument.com

VENTURE ONE REAL ESTATE

1817 KENOSHA ROAD
ZION, IL

BUILDING AREA - 222,750 S.F.
OFFICE AREA MAIN - 8,584 S.F.
OFFICE AREA UPPER - 9,070 S.F.
OFFICE AREA WAREHOUSE - 1,736 S.F.

SITE ID #

.



NORTH

DATE: 14/09/10

SURVEYOR: MJ


DRAWN BY: MJ

SITE
PLAN

SHEET TITLE

2

SHEET #

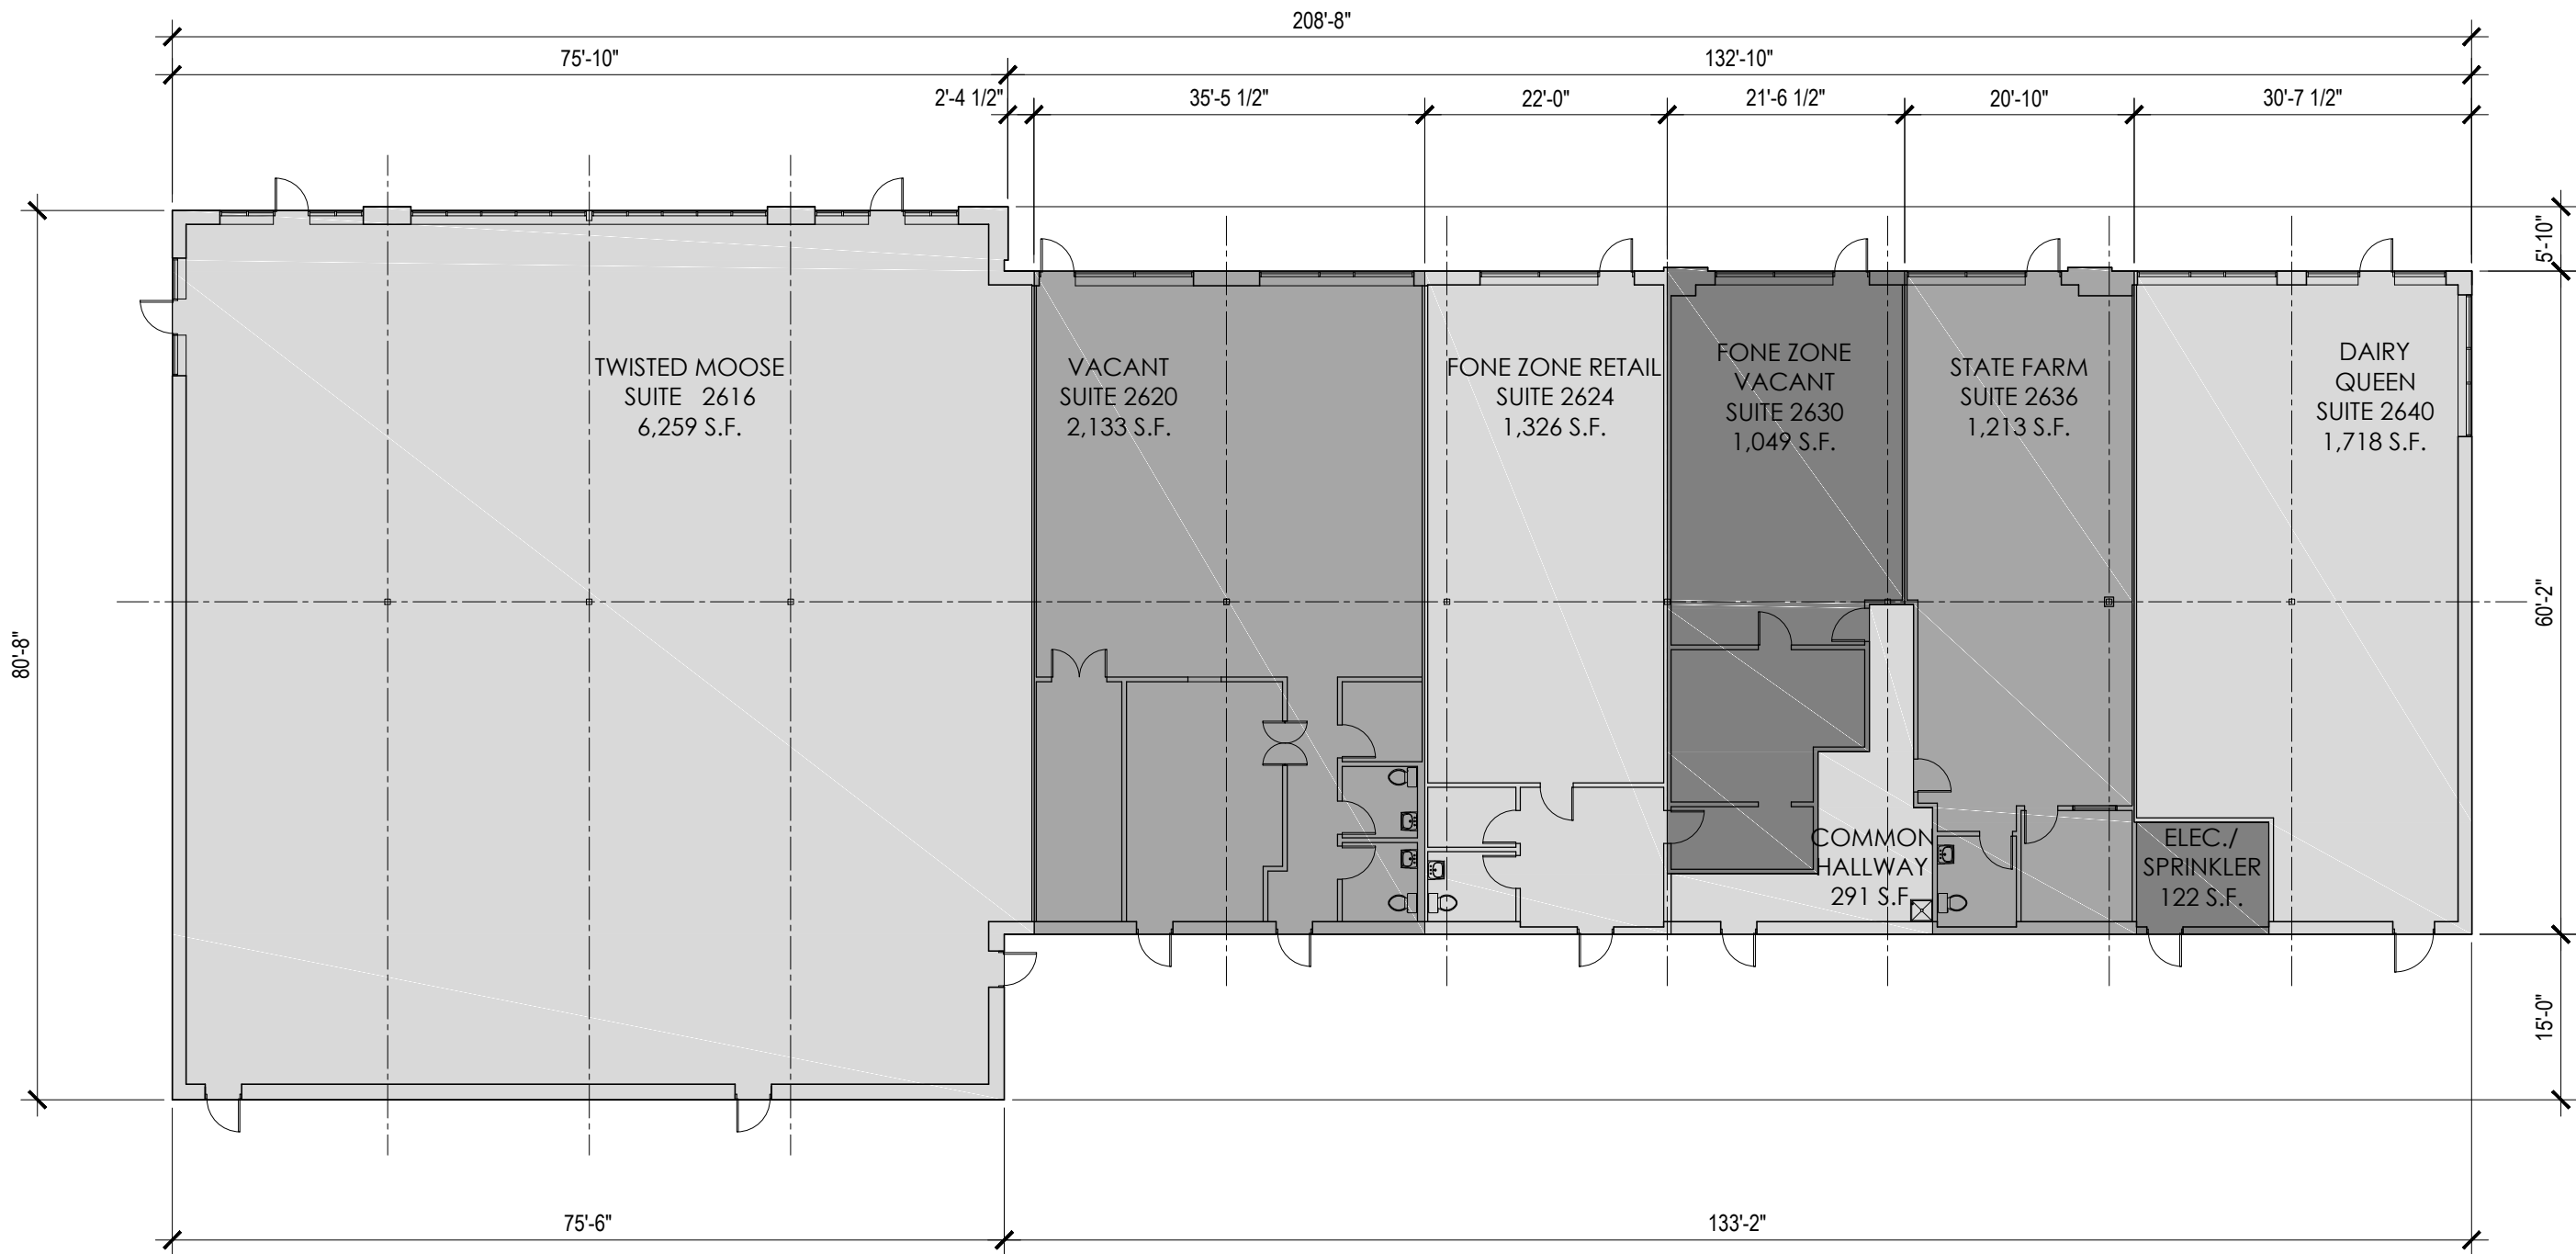

NOTE: ALL SQUARE FOOTAGES
SHOWN ARE GROSS AREAS.





BUILDING AREA - 92,932 S.F.
OFFICE AREA MAIN - 14,801 S.F.
OFFICE AREA UPPER - 14,801 S.F.

VENTURE ONE REAL ESTATE
1005 BIVERTON COURT

24035 RIVERWALK COURT
PLAINFIELD, IL

TE ID #



DATE: 14/03/13


SURVEYOR: MJ

DRAWN BY: MJ

MAIN FLOOR PLAN

SHEET TITLE

SHEET #

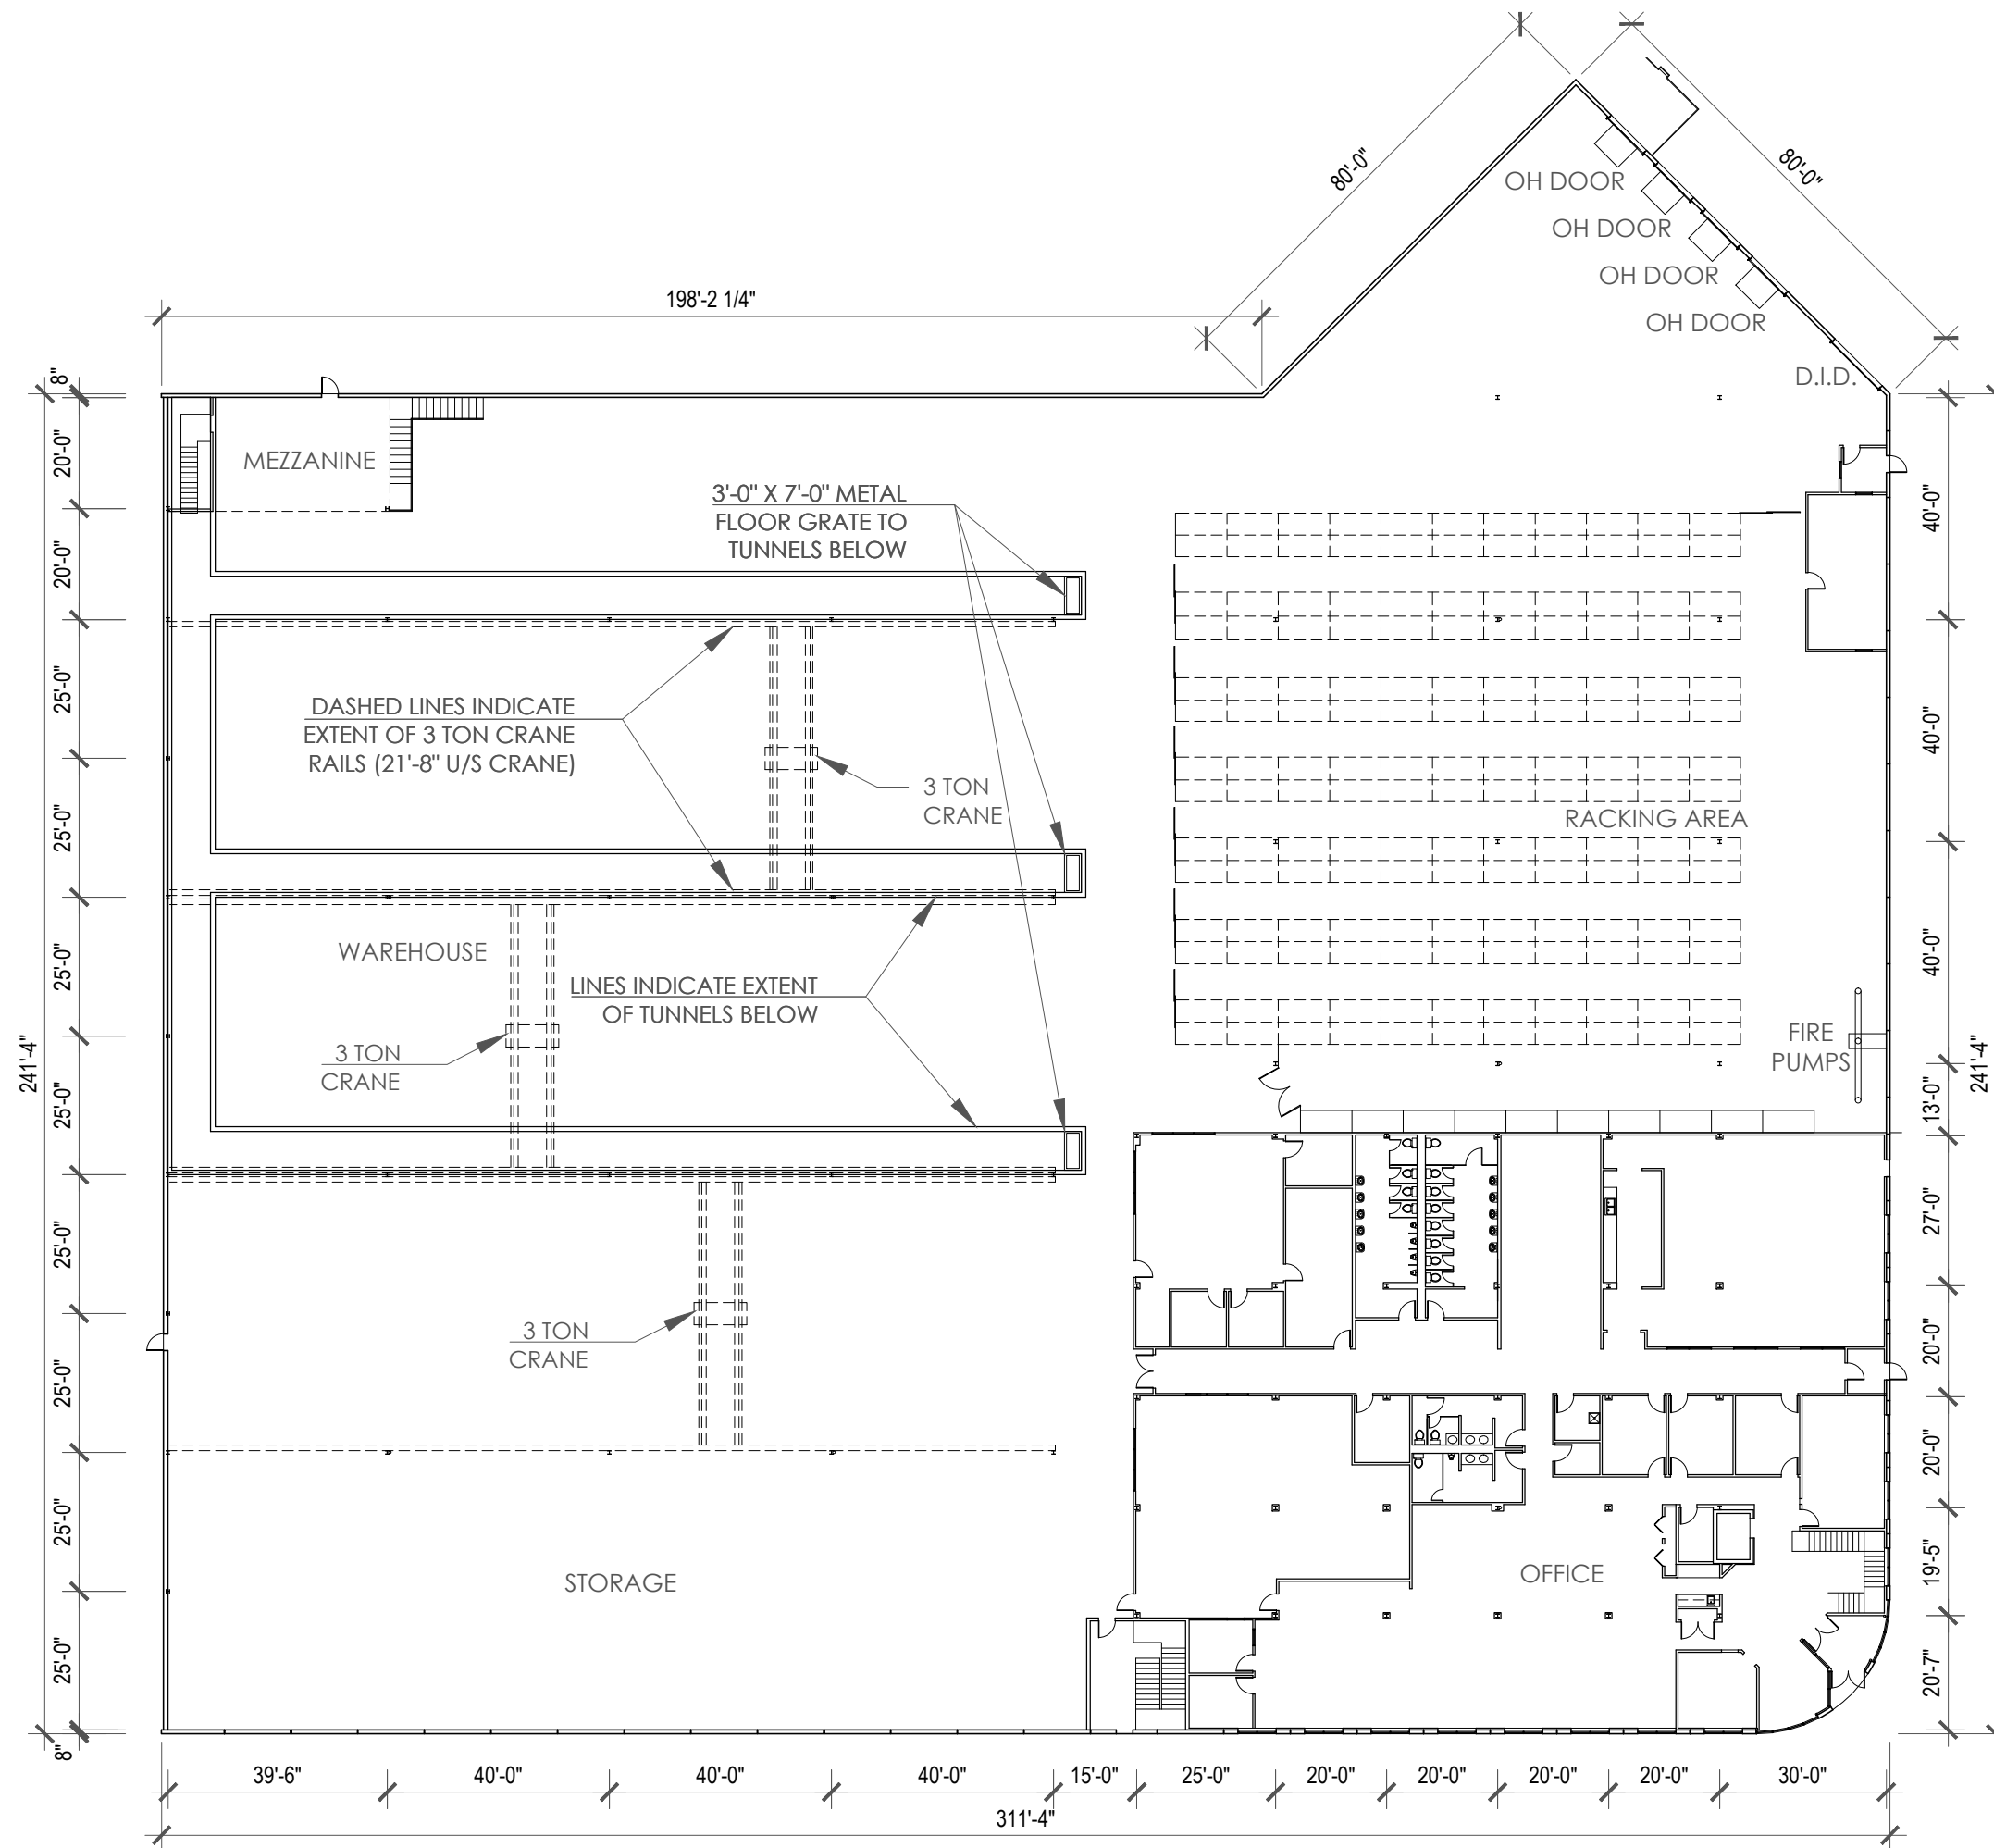

1 FLOOR PLAN

$$1/32'' = 1'-0''$$



BUILDING AREA - 92,932 S.F.
OFFICE AREA MAIN - 14,801 S.F.
OFFICE AREA UPPER - 14,801 S.F.

VENTURE ONE REAL ESTATE
24035 RIVERWALK COURT
PLAINFIELD, IL

SITE ID #

.



NORTH

DATE: 14/03/13

SURVEYOR: MJ


DRAWN BY: MJ

SECOND
FLOOR
PLANS

SHEET TITLE


2

SHEET #

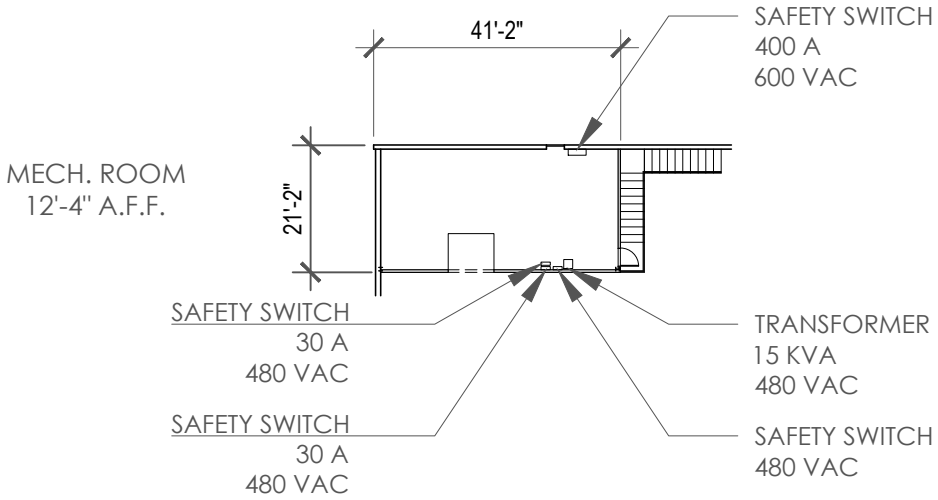


2 MEZZANINE PLAN

1/32" = 1'-0"

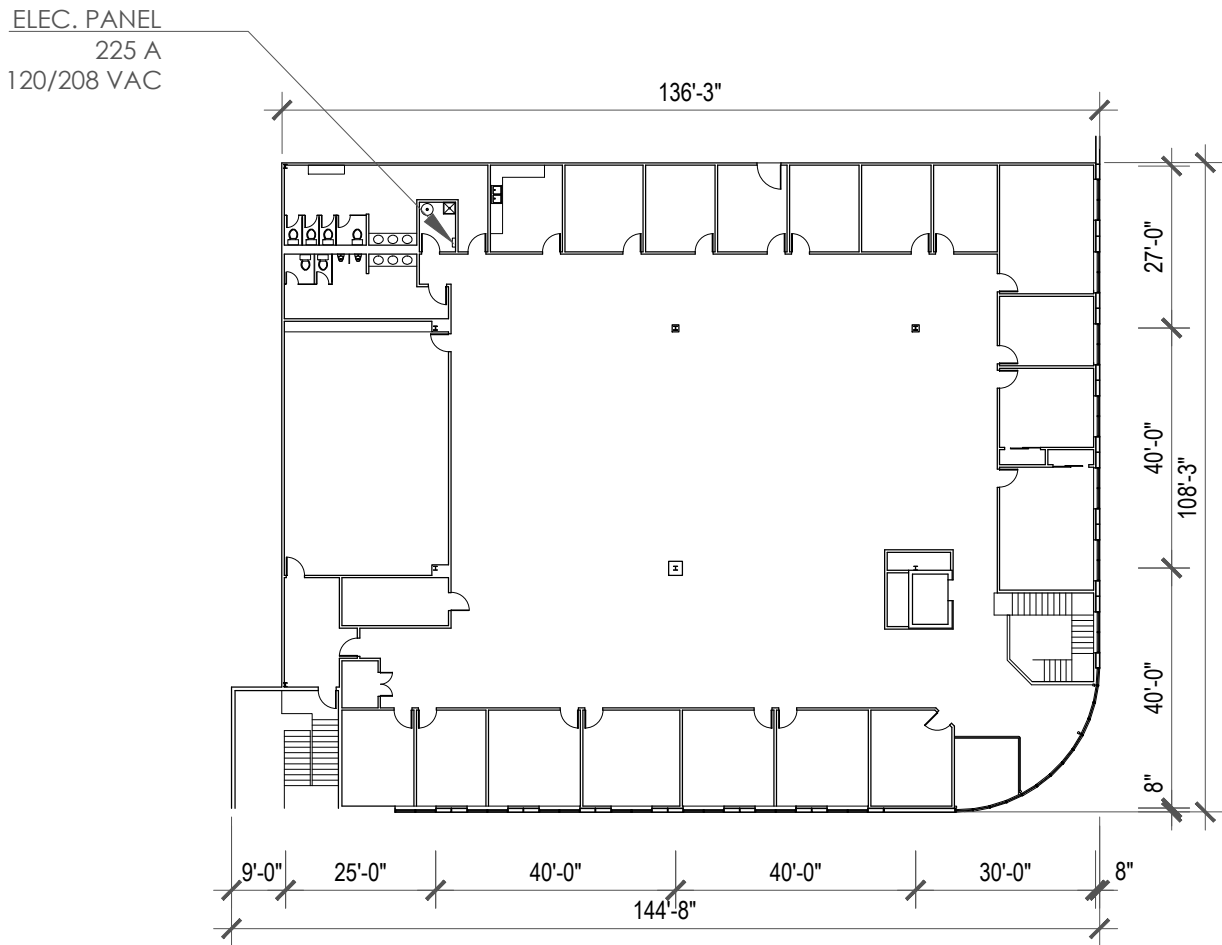

1 SECOND FLOOR OFFICE PLAN

1/32" = 1'-0"

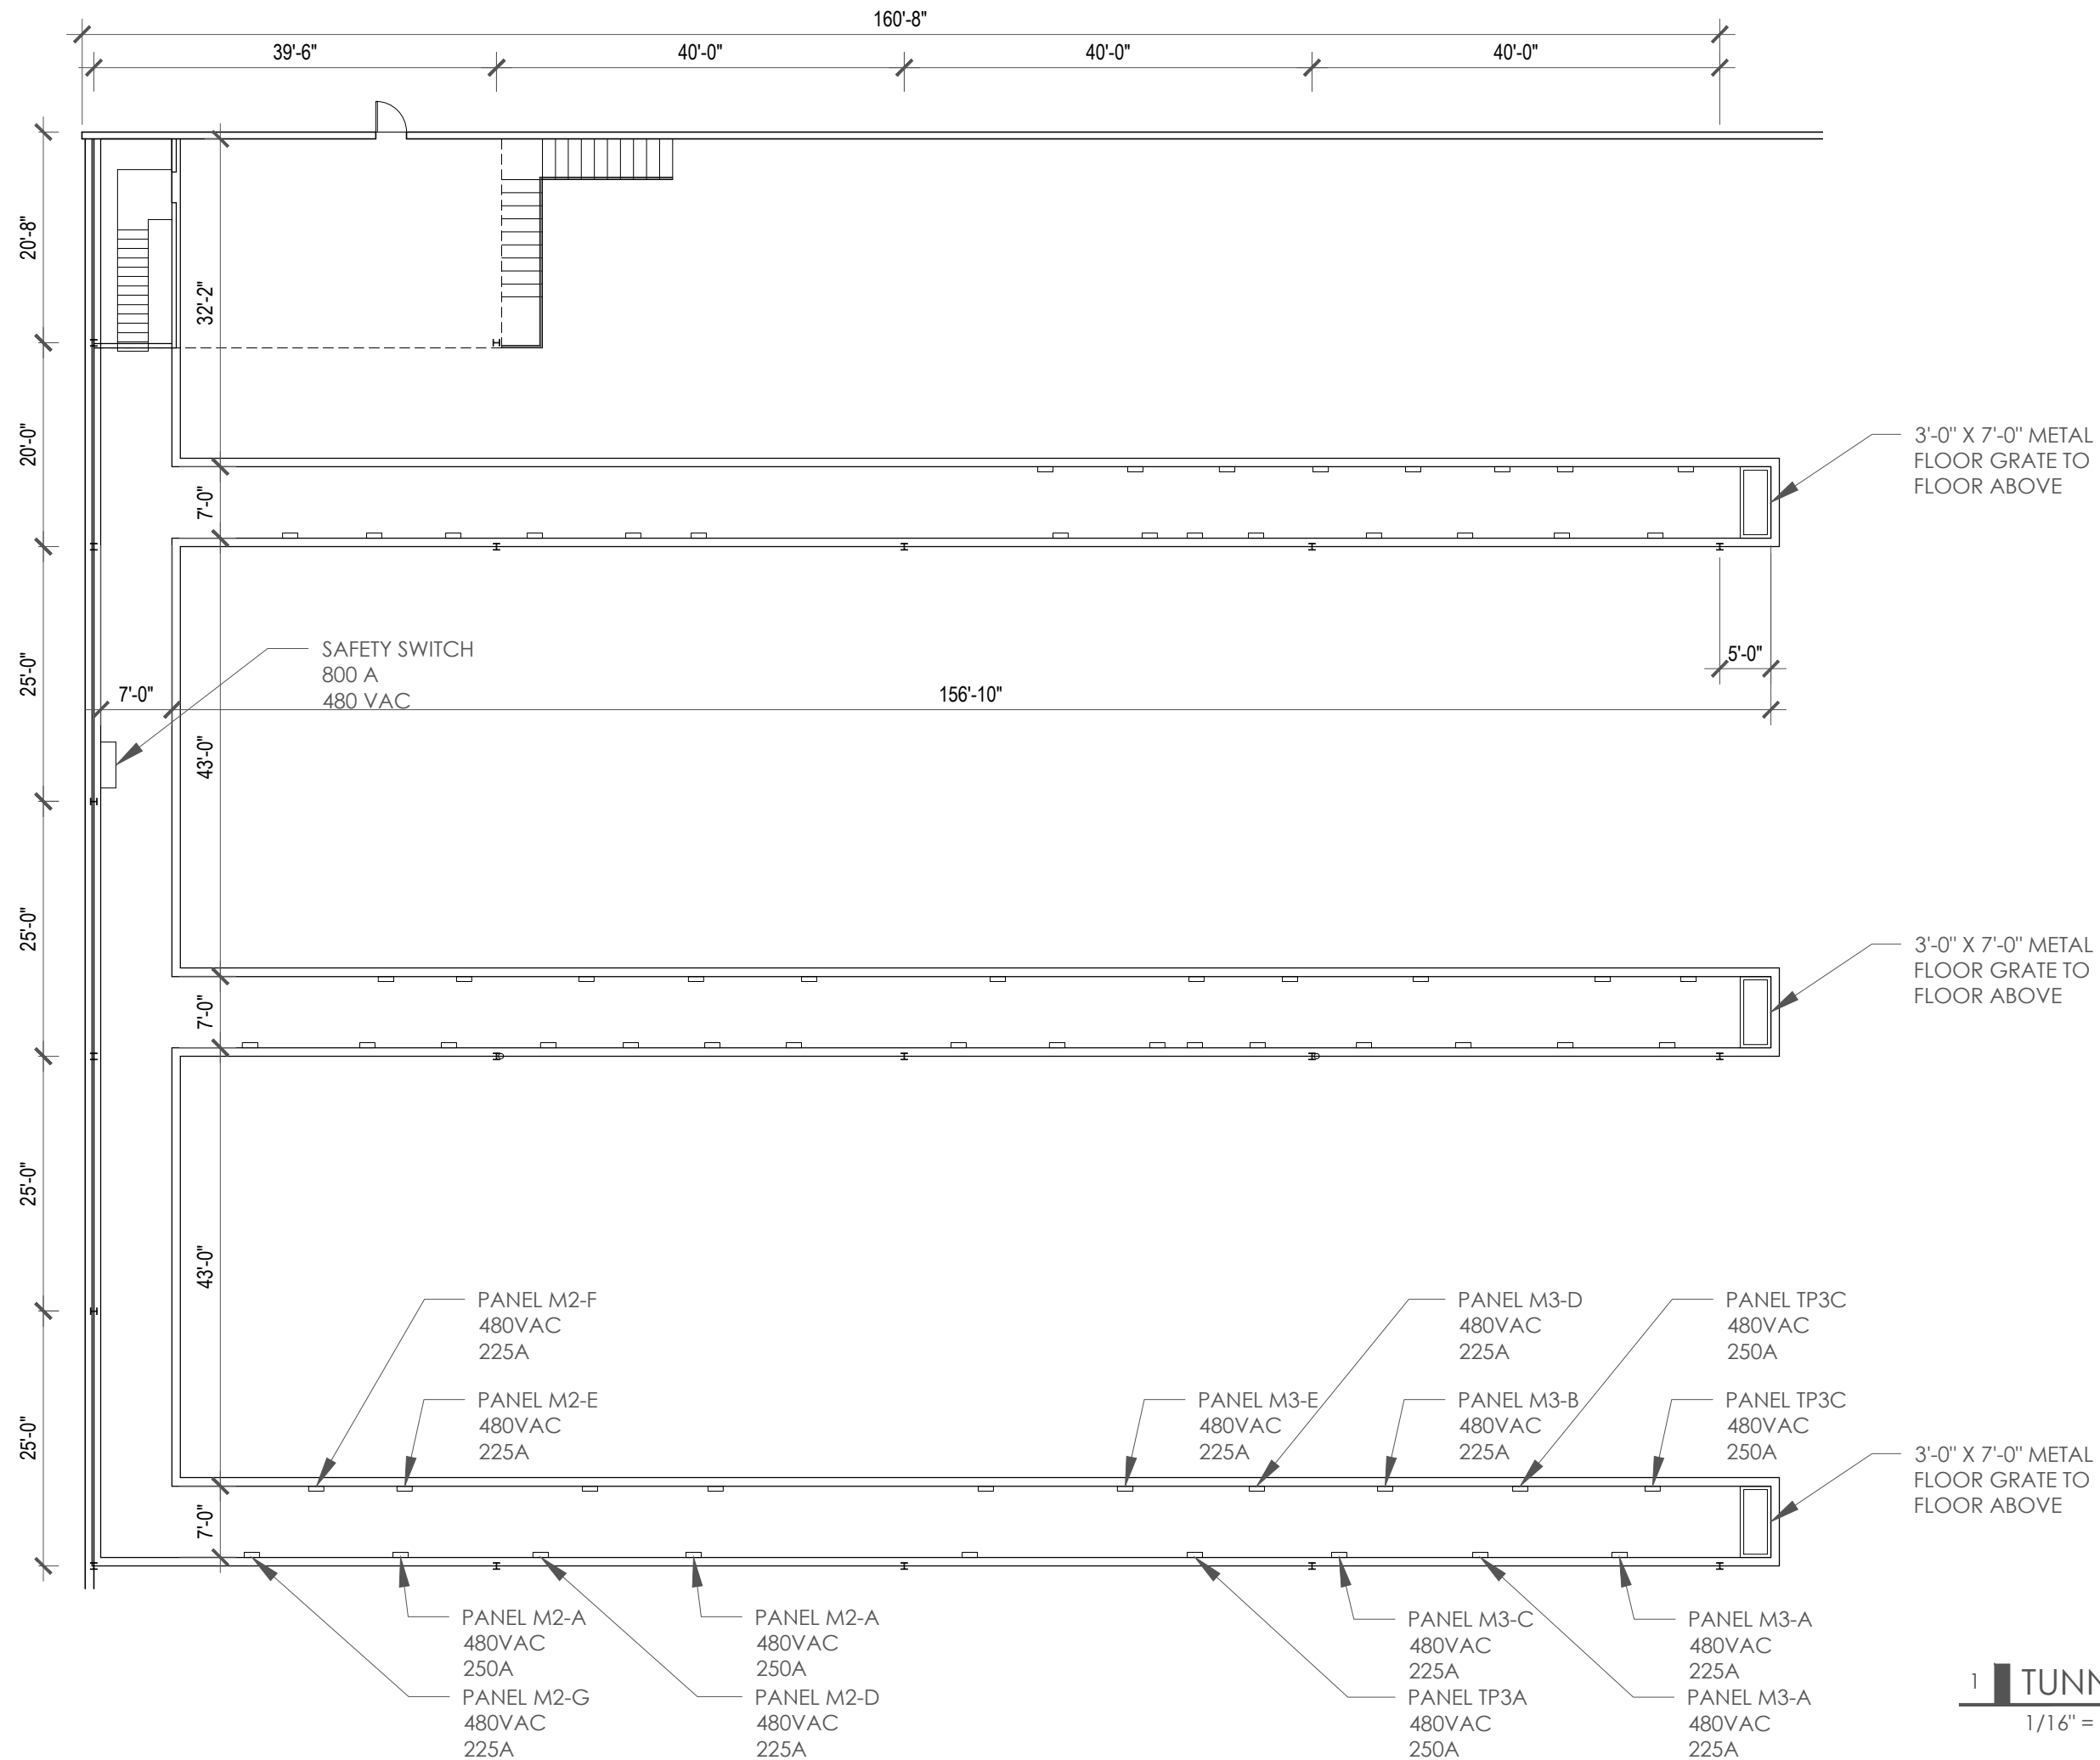

1 TUNNEL PLANS
1/16" = 1'-0"



Novamar Building Document
1321 Washington
Evanston, IL 60202
P 847.530.1294
www.buildingdocument.com

BUILDING AREA - 92,932 S.F.
OFFICE AREA MAIN - 14,801 S.F.
OFFICE AREA UPPER - 14,801 S.F.

VENTURE ONE REAL ESTATE
24035 RIVERWALK COURT
PLAINFIELD, IL

SITE ID #

.



NORTH

DATE: 14/03/13

SURVEYOR: MJ

DRAWN BY: MJ

TUNNEL ELEC.
PLAN

SHEET TITLE

4

SHEET #