


ROOM DIMENSIONS MAY
CHANGE PER CONSTRUCTION
PRINTS.

SHIP AS 16 WIDE

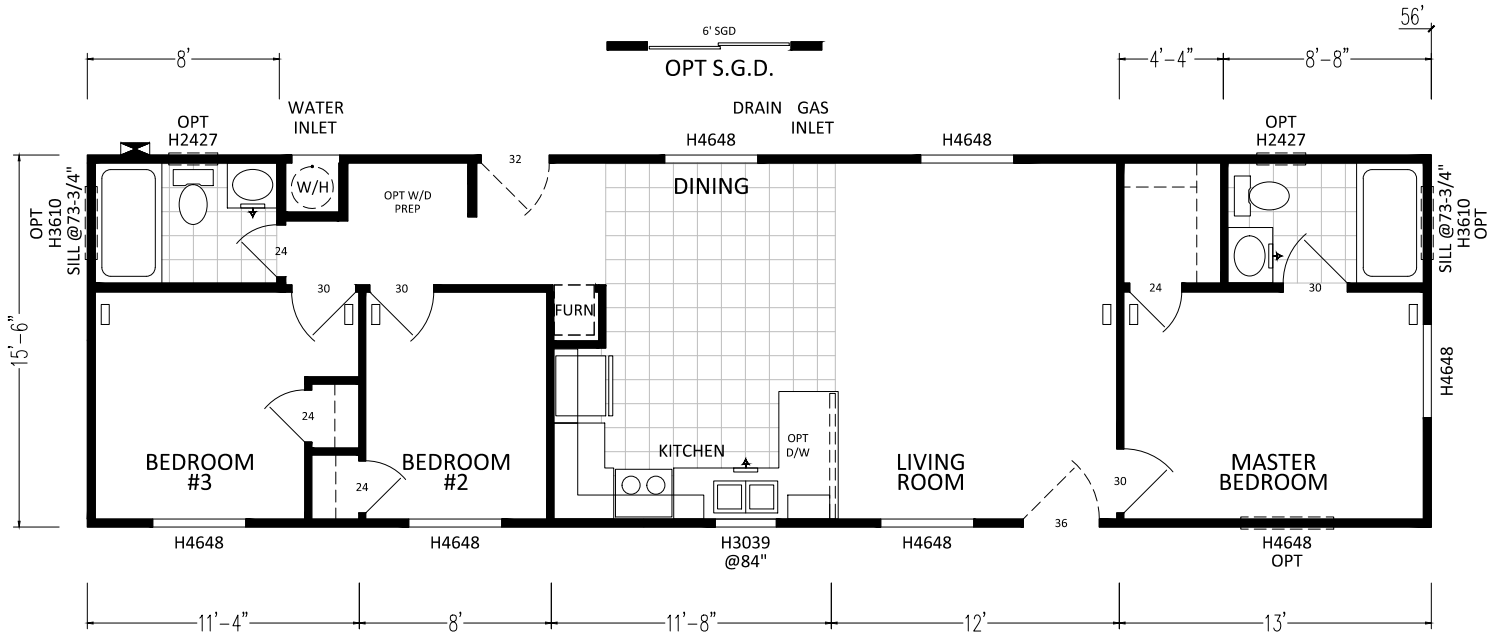

A541CT 3BD - 2BA 5616 (868 SQ. FT. LIVING)

SCALE: 1/8" = 1'-0"

CUSTOMER: ----



DIVISION 31, P.O. BOX 670
SAN JACINTO, CA 92581
(951) 654-9321

REVISIONS

REVISION DATE:
REVISION BY:


DRAW DATE: 4-14-17
DRAWN BY: DCS

DRAWING TITLE:
SALES FLOOR PLAN
5616-3BD-2BA


MODEL NO.
A541CT

MODEL REV. A
DAPIA REV. 0

SHEET NO. AL-101
REF NO. ----

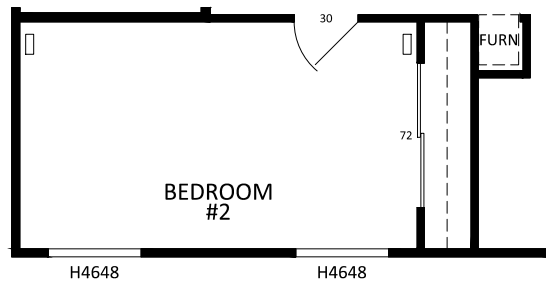

OPTIONAL SECOND BEDROOM

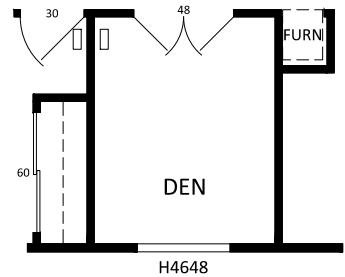

OPTIONAL DEN

SCALE: 1/8" = 1'-0"

CUSTOMER: ----



DIVISION 31, P.O. BOX 670
SAN JACINTO, CA 92581
(951) 654-9321

REVISIONS

REVISION DATE:

DRAW DATE: 1-12-18

DRAWING TITLE:

MODEL NO.

MODEL REV. A

SHEET NO. AL-102

REVISION BY:


DRAWN BY: DCS

SALES FLOOR PLAN OPTIONS
5616-3BD-28A


A541CT

DAPIA REV. 0


REF NO. ----

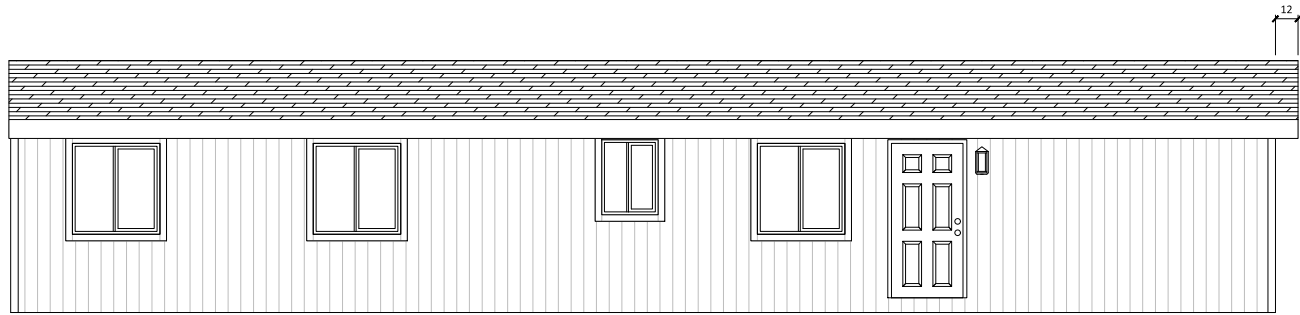


LEFT

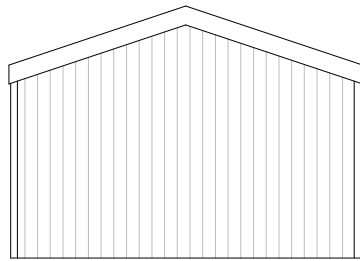

REAR

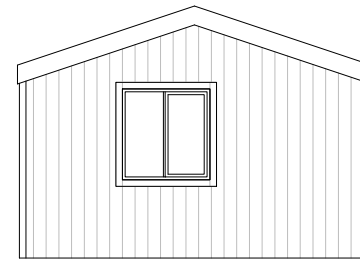

FRONT

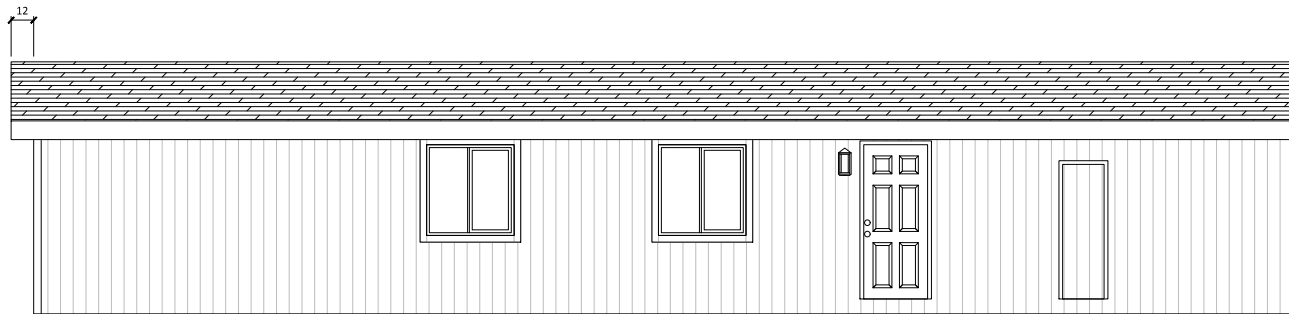

RIGHT

CUSTOMER: ----



DIVISION 31, P.O. BOX 670
SAN JACINTO, CA 92581
(951) 654-9321

REVISIONS

REVISION DATE:

DRAW DATE: 1-12-18

DRAWING TITLE:

MODEL NO.

MODEL REV. A

SHEET NO. AE-101

REVISION BY:

DRAWN BY: DCS


EXTERIOR ELEVATIONS
5616-3BD-28A

A541CT

DAPIA REV. 0

REF NO. ----

F-205-A TRUSS

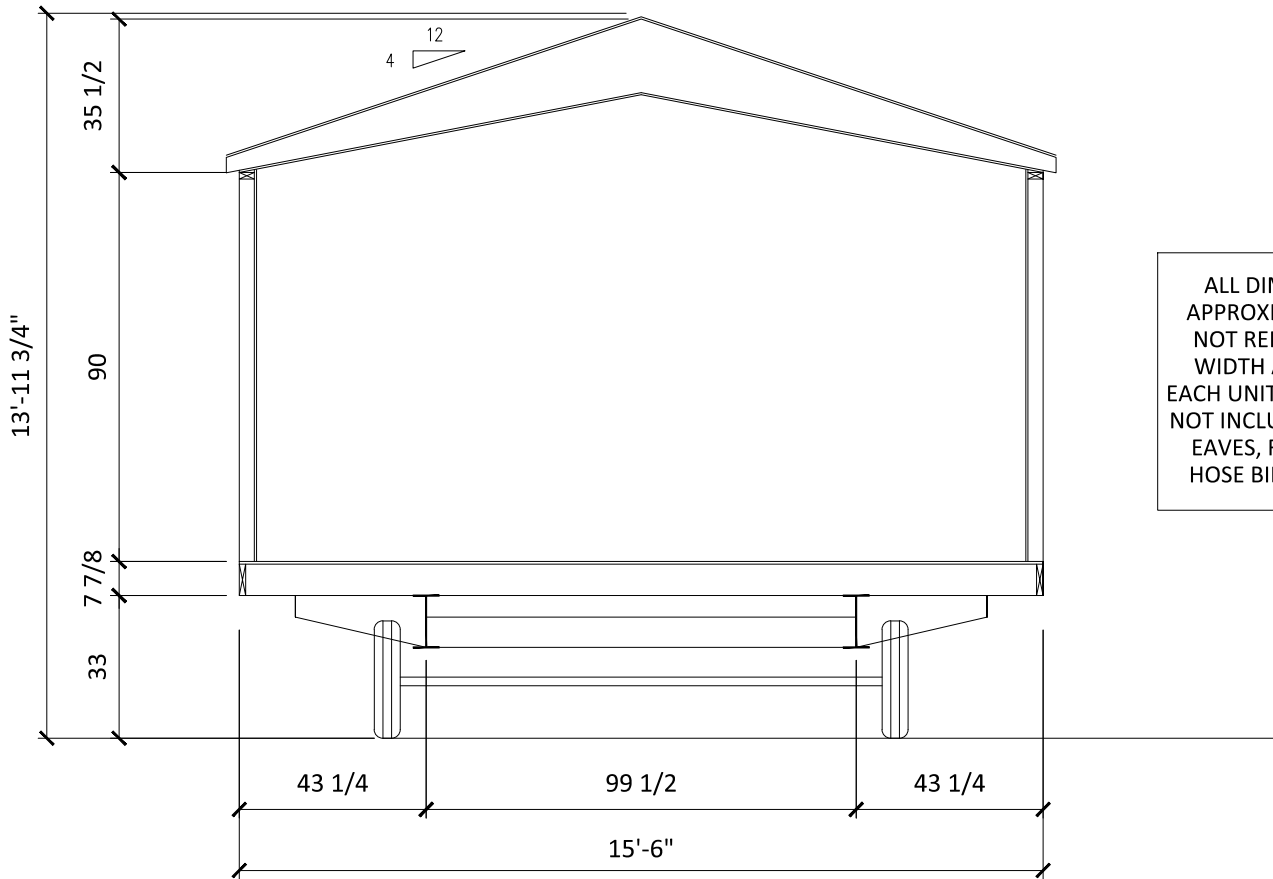

ALL DIMENSIONS ARE APPROXIMATE AND MAY NOT REFLECT THE TRUE WIDTH AND HEIGHT OF EACH UNIT. DIMENSIONS DO NOT INCLUDE SIDING, TRIM, EAVES, ROOF DRIP RAIL, HOSE BIBBS, FLUES, ETC.

UNIT DIMENSIONS ARE NOT TO BE USED AS SHIPPING DIMENSIONS.

CUSTOMER: ----



DIVISION 31, P.O. BOX 670
 SAN JACINTO, CA 92581
 (951) 654-9321

REVISIONS	

REVISION DATE:	
REVISION BY:	

DRAW DATE:	1-12-18
DRAWN BY:	DCS

DRAWING TITLE:	CROSS SECTION
	5616-3BD-28A

MODEL NO.	A541CT
MODEL REV.	A
DAPIA REV.	0

SHEET NO.	AS-101
REF NO.	----