



OPTIONAL SINGLE BOWL LAVY


 


OPTIONAL LINEN / RETURN AIR


OPTIONAL S.G.D.

 


ROOM DIMENSIONS MAY CHANGE PER CONSTRUCTION PRINTS.

 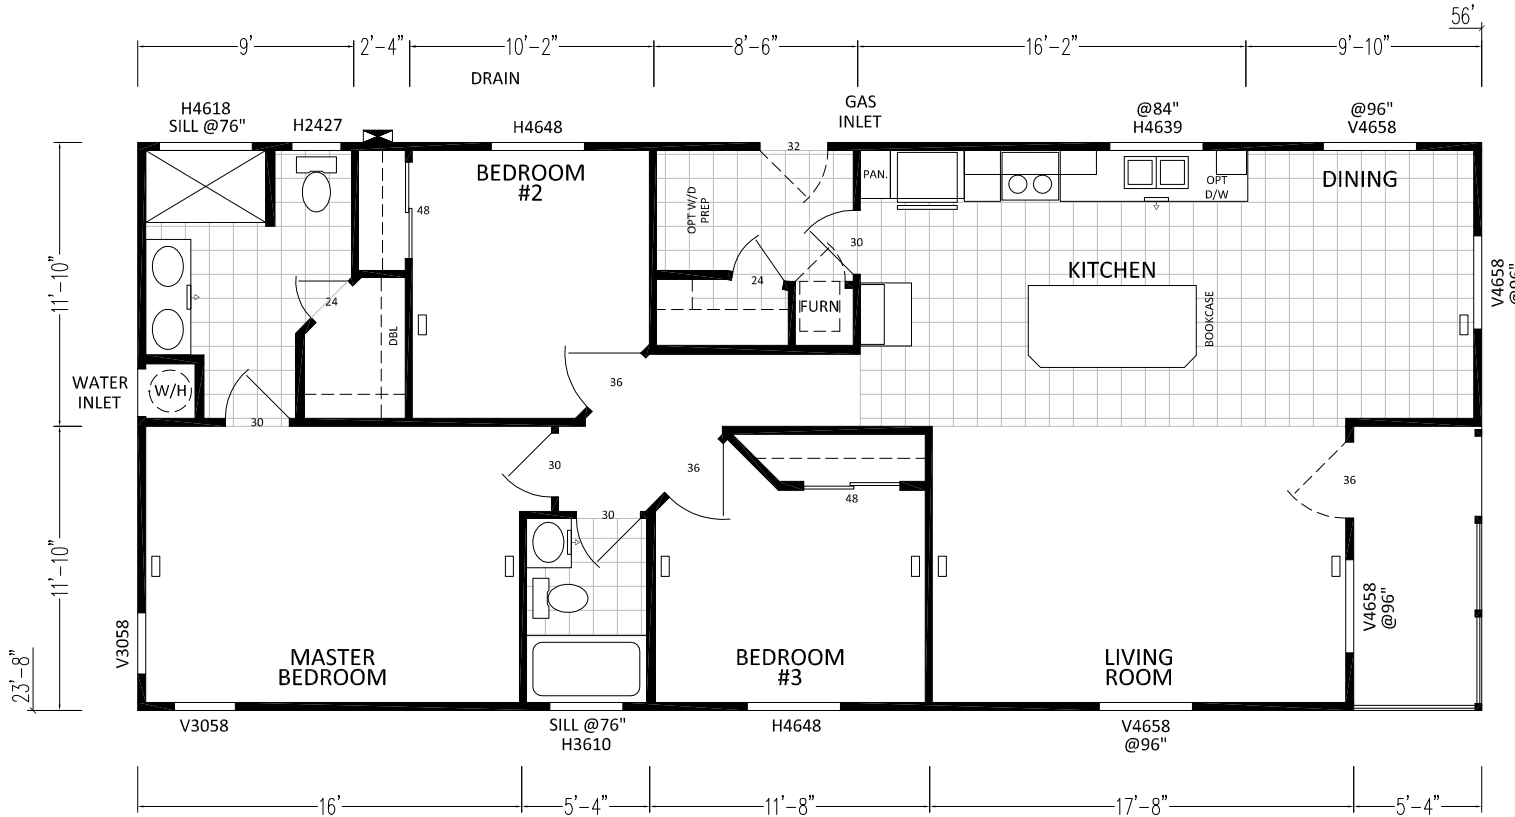

OPTIONAL 2X6

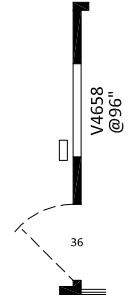

ALTERNATE ENTRY

 

OPTIONAL ENTRY

K117G 3BD - 2BA 5624 (1262 SQ. FT. LIVING)
(1325 SQ. FT. TOTAL)

SCALE: 1/8" = 1'-0"

CUSTOMER: ----



DIVISION 31, P.O. BOX 670
SAN JACINTO, CA 92581
(951) 654-9321

REVISIONS

REVISION DATE:
REVISION BY:


DRAW DATE: 1-30-18
DRAWN BY: DCS

DRAWING TITLE:
SALES FLOOR PLAN
5624-3BD-2BA


MODEL NO.
K117G

MODEL REV. **A**
DAPIA REV. **3**


SHEET NO. **AL-101**
REF NO. ---

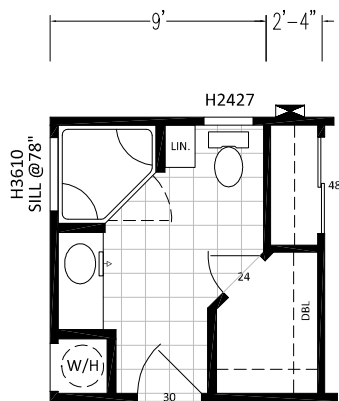


OPTIONAL CORNER SHOWER

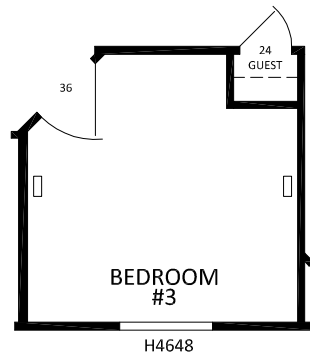


OPTIONAL DEN

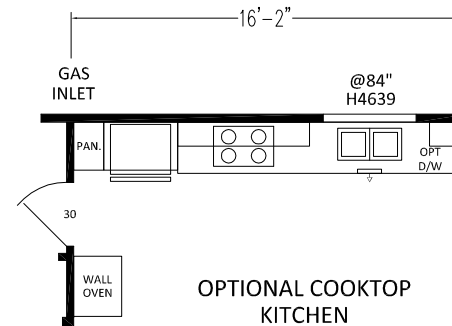


OPTIONAL COOKTOP KITCHEN

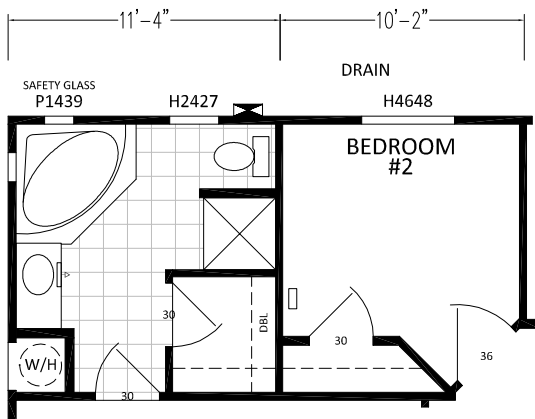

OPTIONAL DELUXE BATH

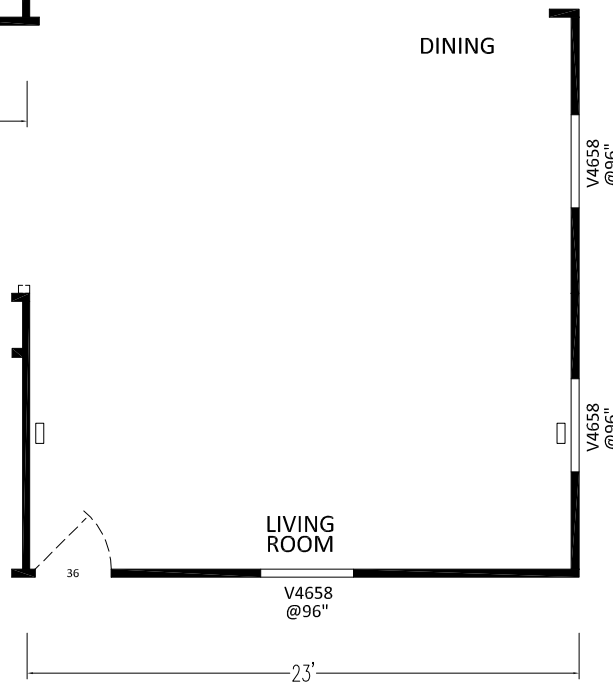

ALTERNATE ENTRY / PORCH DELETE

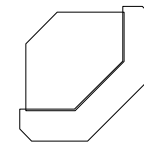

OPTIONAL SB ISLAND

SCALE: 1/8" = 1'-0"

CUSTOMER: ----



DIVISION 31, P.O. BOX 670
SAN JACINTO, CA 92581
(951) 654-9321

REVISIONS

REVISION DATE:
REVISION BY:


DRAW DATE: 1-30-18
DRAWN BY: DCS

DRAWING TITLE:
SALES FLOOR PLAN OPTIONS
5624-3BD-2BA


MODEL NO.
K117G

MODEL REV. **A**
DAPIA REV. **3**

SHEET NO. **AL-102**
REF NO. **---**

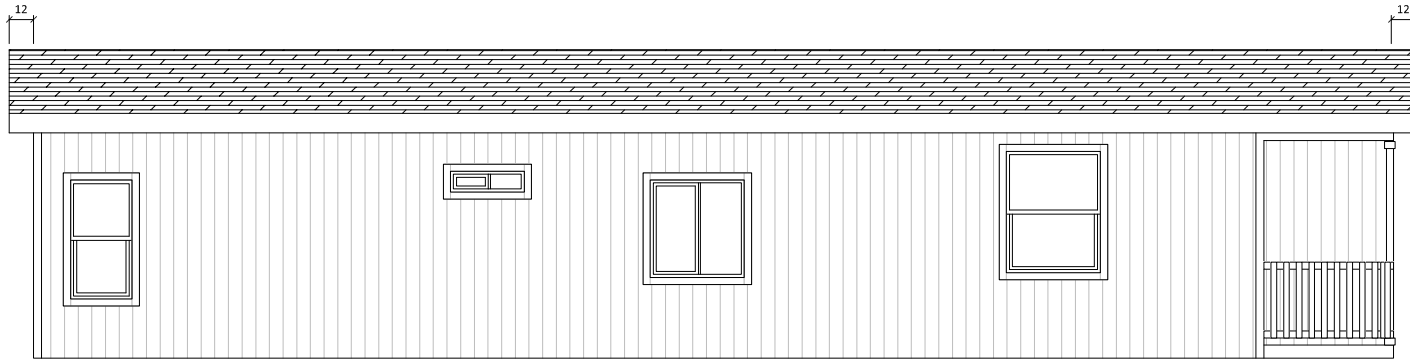


LEFT

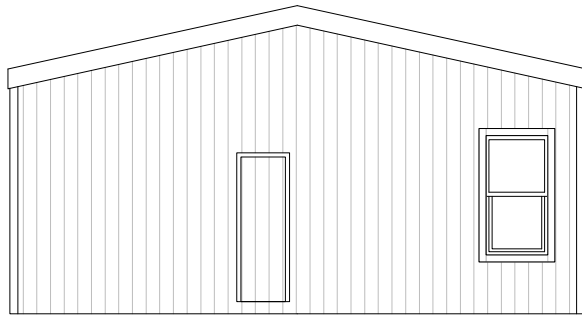

REAR



FRONT

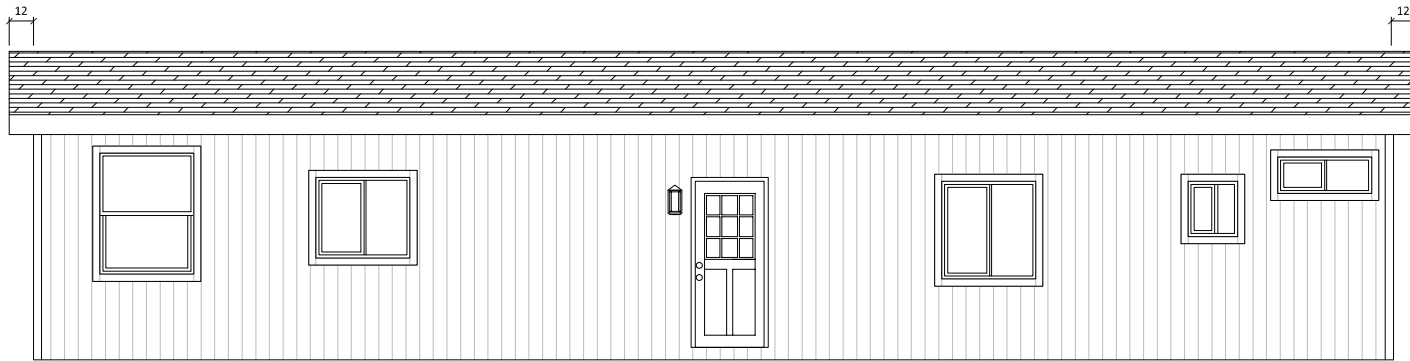

RIGHT

CUSTOMER: ----



DIVISION 31, P.O. BOX 670
SAN JACINTO, CA 92581
(951) 654-9321

REVISIONS

REVISION DATE:

DRAW DATE: 1-30-18

DRAWING TITLE:

MODEL NO.

MODEL REV. A

SHEET NO. AE-101

REVISION BY:

DRAWN BY: DCS

EXTERIOR ELEVATIONS
5624-3BD-2BA


K117G

DAPIA REV. 3

REF NO. ---

F-60 TRUSS
SK-474 TRUSS

F-60 TRUSS
SK-474 TRUSS

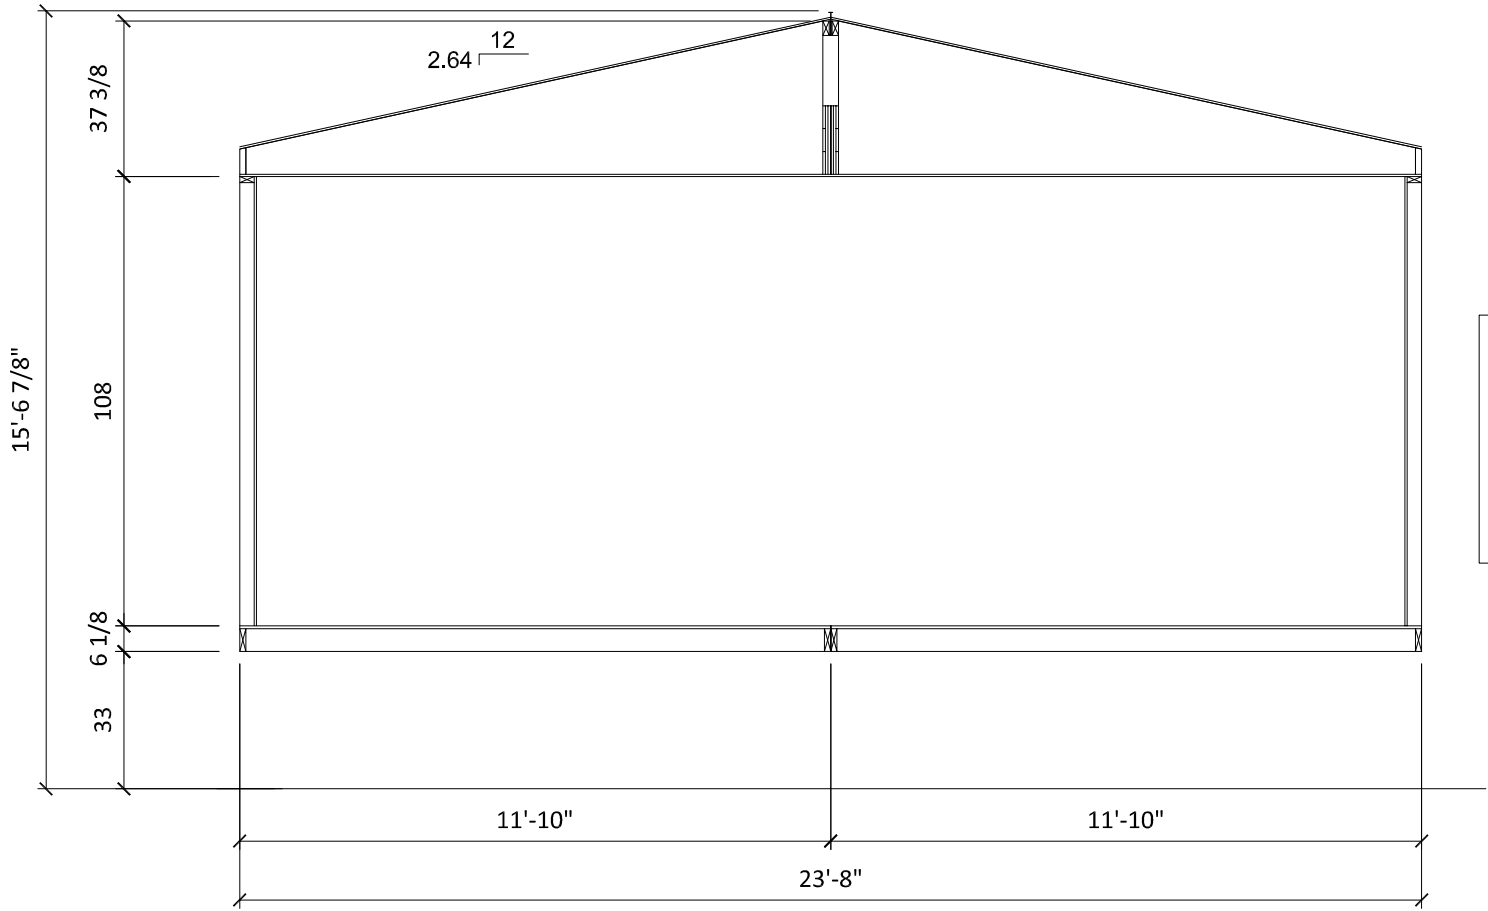

UNIT DIMENSIONS ARE NOT TO BE USED AS SHIPPING DIMENSIONS.

CUSTOMER: ----



DIVISION 31, P.O. BOX 670
SAN JACINTO, CA 92581
(951) 654-9321

REVISIONS

	REVISION DATE:
	REVISION BY:

	REVISION DATE:
	REVISION BY:

	DRAW DATE:	1-30-18
	DRAWN BY:	DCS

	DRAWING TITLE:	CROSS SECTION
		5624-3BD-2BA

	MODEL NO.	K117G
--	-----------	-------

	MODEL REV.	A
	DAPIA REV.	3

	SHEET NO.	AS-101
	REF NO.	---