
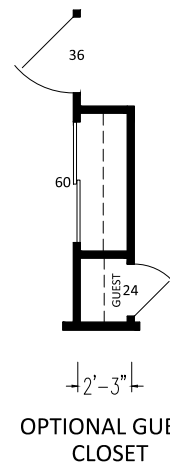
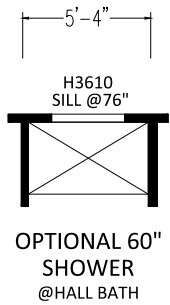


SHIP AS 16 WIDE

ROOM DIMENSIONS MAY CHANGE PER CONSTRUCTION PRINTS.

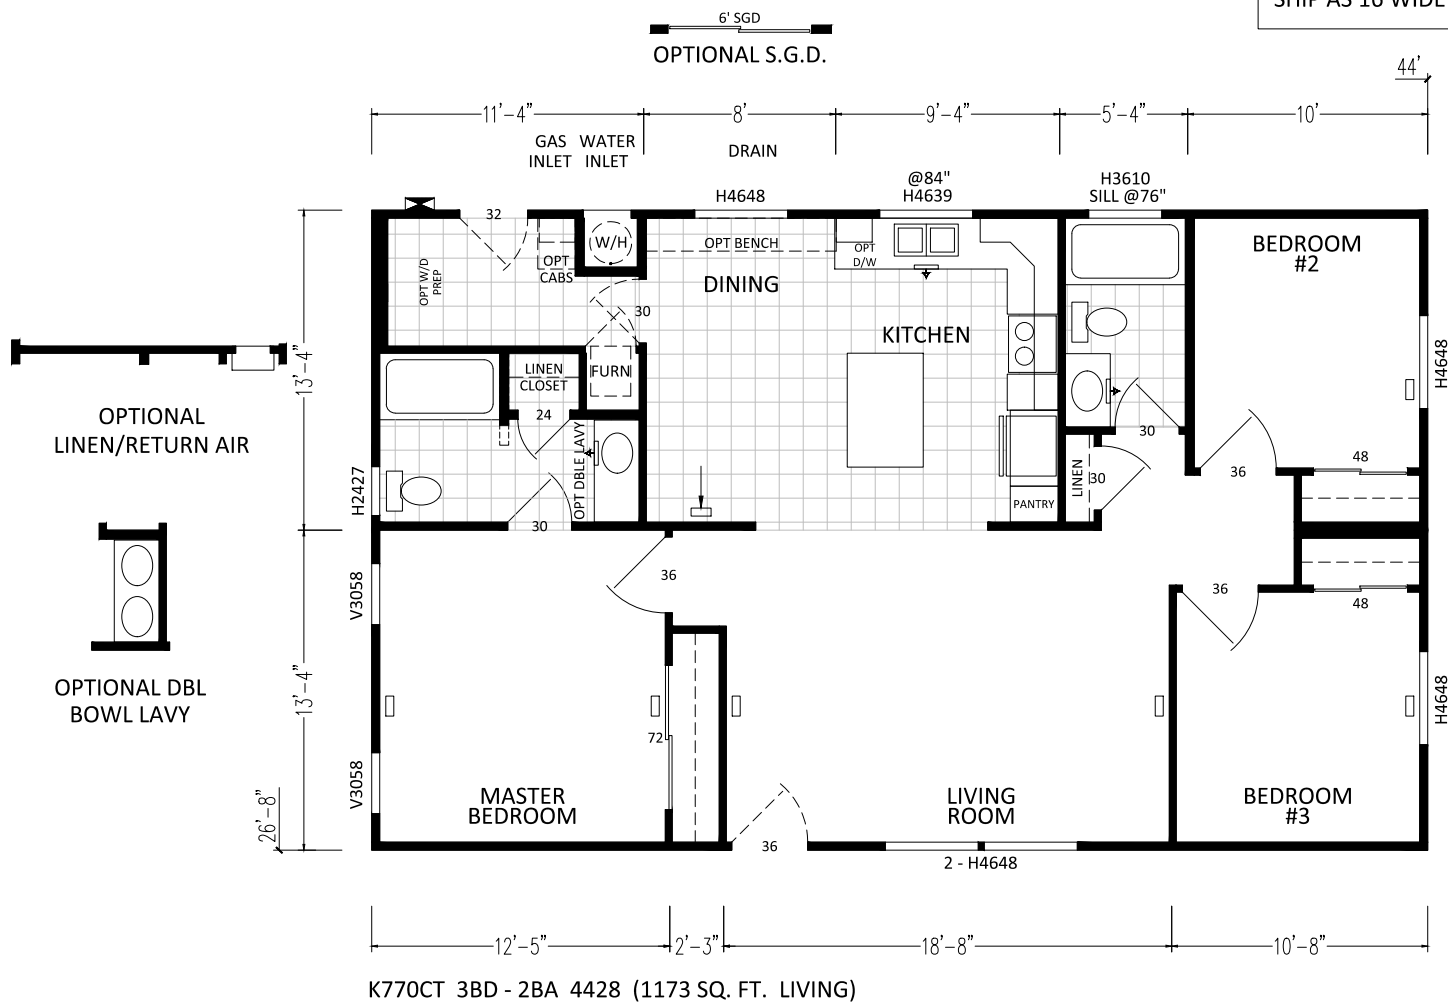

SCALE: 1/8" = 1'-0"

CUSTOMER: ----



DIVISION 31, P.O. BOX 670  
SAN JACINTO, CA 92581  
(951) 654-9321

REVISIONS	


REVISION DATE:	
REVISION BY:	

DRAW DATE:	11-20-17
DRAWN BY:	DCS


DRAWING TITLE:	SALES FLOOR PLAN 4428-3BD-2BA
----------------	----------------------------------

MODEL NO.	K770CT
MODEL REV.	B
DAPIA REV.	3


SHEET NO.	AL-101
REF NO.	----

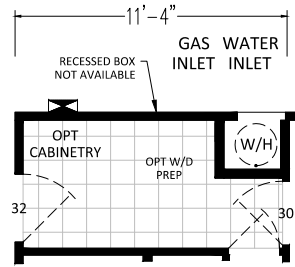


OPTIONAL LAUNDRY ROOM

 


18'-8"  
ALTERNATE DOOR LOCATION

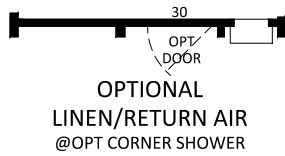


OPTIONAL  
LINEN/RETURN AIR  
@OPT CORNER SHOWER

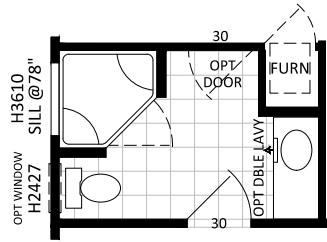


OPTIONAL CORNER SHOWER BATH

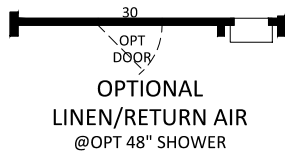

OPTIONAL  
LINEN/RETURN AIR  
@OPT 48" SHOWER

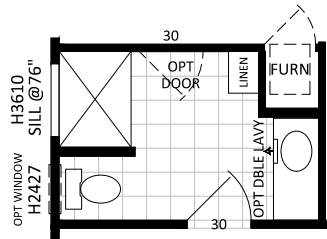

OPTIONAL 48" SHOWER

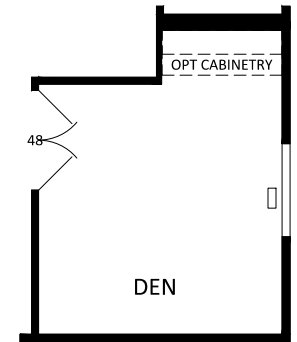

OPTIONAL DEN

SCALE: 1/8" = 1'-0"

**SKYLINE**

DIVISION 31, P.O. BOX 670  
SAN JACINTO, CA 92581  
(951) 654-9321

REVISIONS

REVISION  
DATE:

REVISION  
BY:

DRAW  
DATE: 11-20-17

DRAWN  
BY: DCS

DRAWING TITLE:

SALES FLOOR PLAN OPTIONS  
4428-3BD-2BA

MODEL NO.


K770CT

MODEL  
REV. B

DAPIA  
REV. 3


SHEET NO.  
AL-102

REF NO.  
----

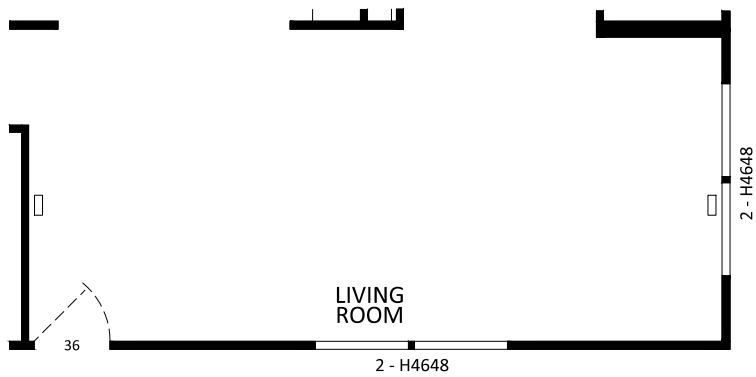

OPTIONAL TWO-BEDROOM CONFIGURATION

29'-4"

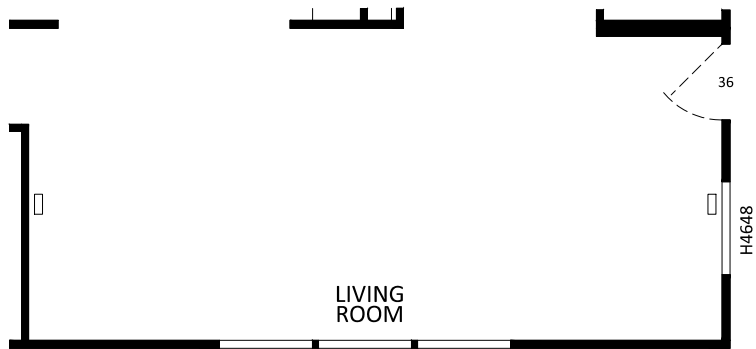

ALTERNATE DOOR LOCATION  
W/ OPTIONAL TWO-BEDROOM CONFIGURATION

29'-4"

SCALE: 1/8" = 1'-0"



DIVISION 31, P.O. BOX 670  
SAN JACINTO, CA 92581  
(951) 654-9321

REVISIONS

REVISION DATE:

DRAW DATE: 11-20-17

DRAWING TITLE:

MODEL NO.

MODEL REV. B

SHEET NO. AL-103

REVISION BY:

DRAWN BY: DCS

SALES FLOOR PLAN OPTIONS  
4428-3BD-2BA


K770CT

DAPIA REV. 3


REF NO. ----




LEFT

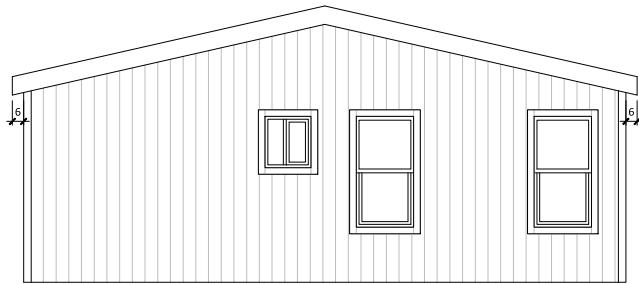

REAR

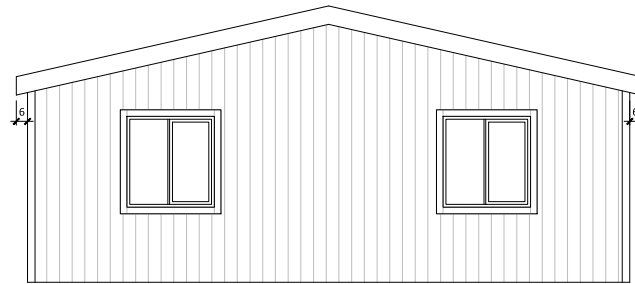

FRONT

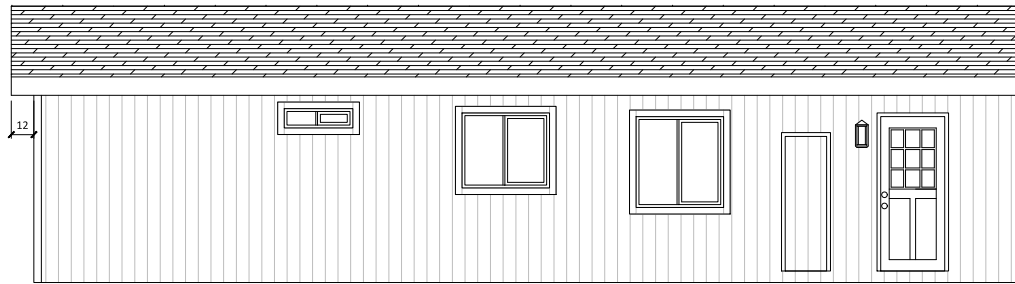

RIGHT

CUSTOMER: ----



DIVISION 31, P.O. BOX 670  
 SAN JACINTO, CA 92581  
 (951) 654-9321

REVISIONS

REVISION DATE:

DRAW DATE: 11-20-17

DRAWING TITLE:

MODEL NO.

MODEL REV. B

SHEET NO. AE-101

REVISION BY:


DRAWN BY: DCS

EXTERIOR ELEVATIONS  
 4428-3BD-2BA

K770CT

DAPIA REV. 3

REF NO. ----

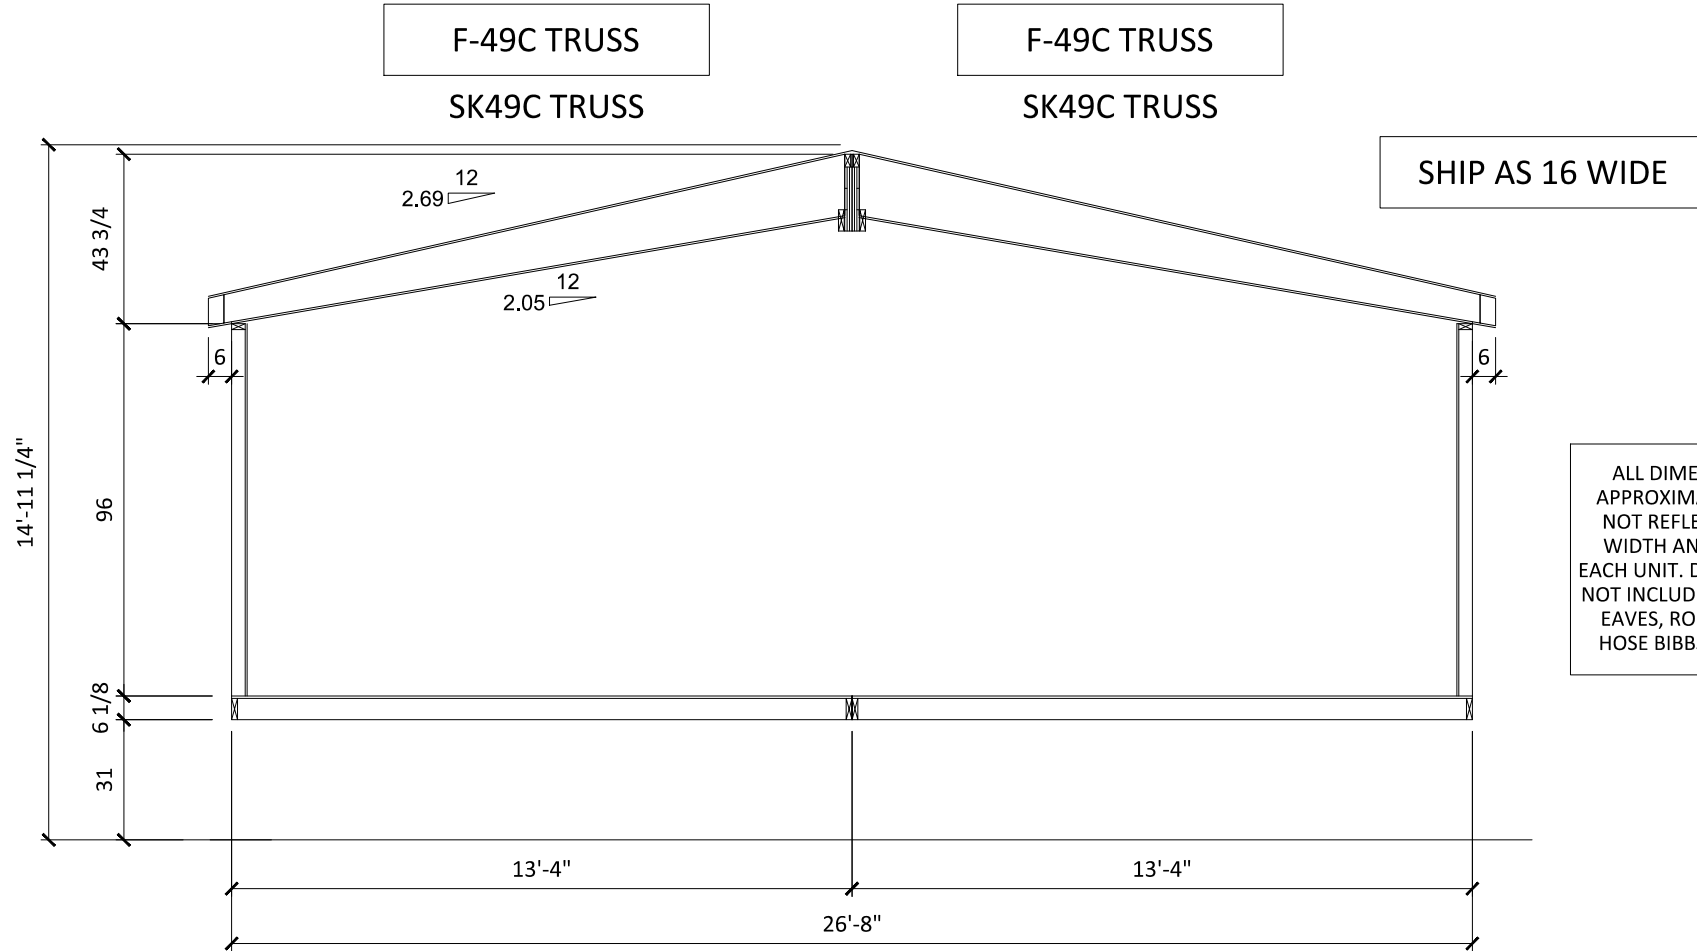

SHIP AS 16 WIDE

ALL DIMENSIONS ARE APPROXIMATE AND MAY NOT REFLECT THE TRUE WIDTH AND HEIGHT OF EACH UNIT. DIMENSIONS DO NOT INCLUDE SIDING, TRIM, EAVES, ROOF DRIP RAIL, HOSE BIBBS, FLUES, ETC.

UNIT DIMENSIONS ARE NOT TO BE USED AS SHIPPING DIMENSIONS.

CUSTOMER: ----



DIVISION 31, P.O. BOX 670  
 SAN JACINTO, CA 92581  
 (951) 654-9321

REVISIONS	

REVISION DATE:	
REVISION BY:	

DRAW DATE:	11-20-17
DRAWN BY:	DCS

DRAWING TITLE:	CROSS SECTION 4428-3BD-2BA
----------------	-------------------------------

MODEL NO.	K770CT
-----------	--------

MODEL REV.	B	SHEET NO.	AS-101
DAPIA REV.	3	REF NO.	----