


ROOM DIMENSIONS MAY
CHANGE PER CONSTRUCTION
PRINTS.




OPTIONAL DINING
ROOM S.G.D.

6' SGD


56'

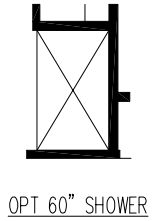

OPT 60" SHOWER

 

OPT DBL BOWL LAV

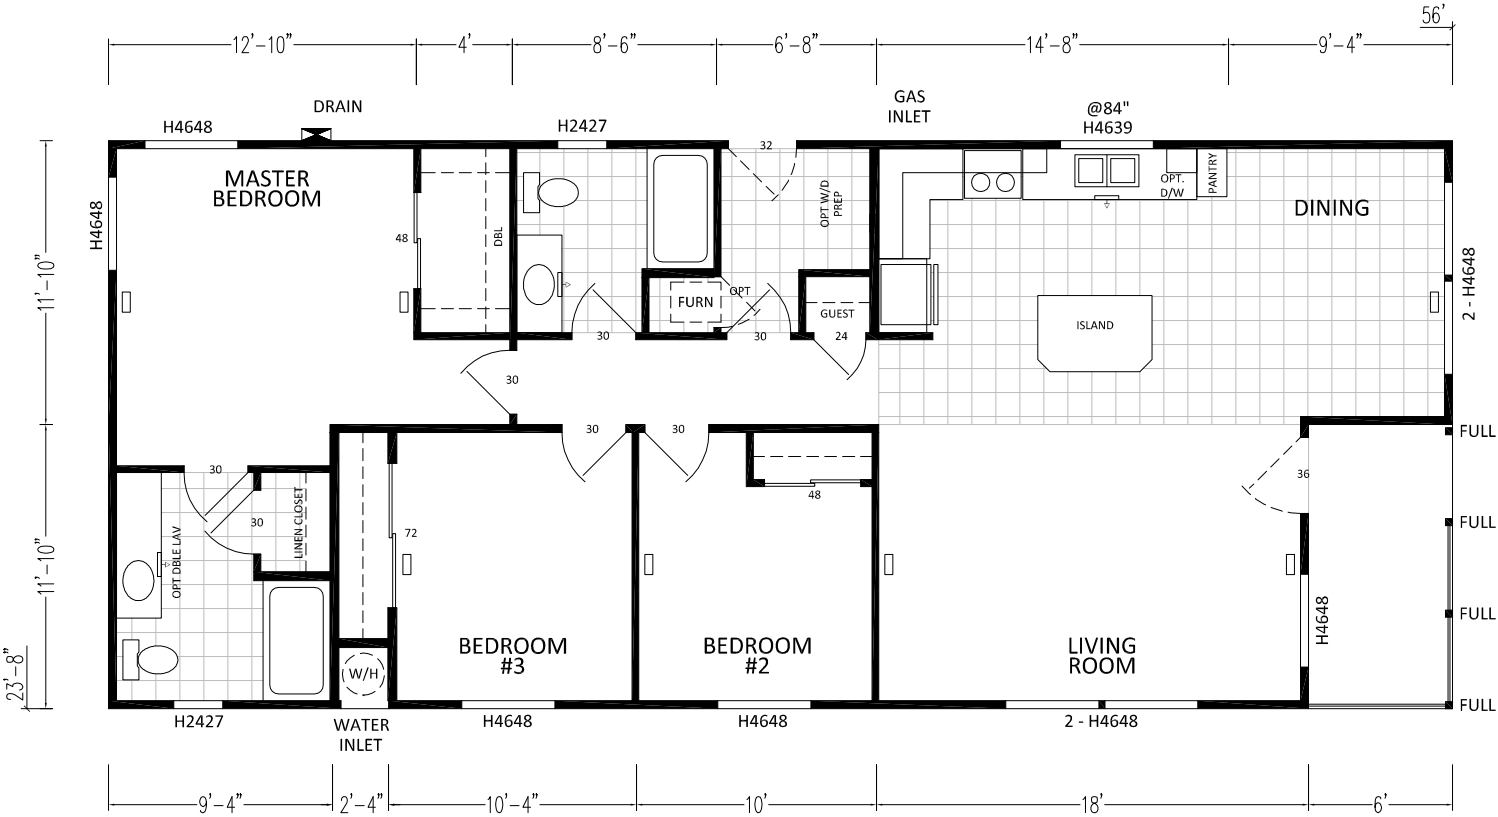

K619CT 3BD - 2BA 5624 (1254 SQ. FT. LIVING)
(1325 SQ. FT. TOTAL)



SCALE: 1/8" = 1'-0"

CUSTOMER: ----





DIVISION 31, P.O. BOX 670
SAN JACINTO, CA 92581
(951) 654-9321

REVISIONS	REVISION DATE:	DRAW DATE:	DRAWING TITLE: <i>SALES FLOOR PLAN</i> 5624-3BD-2BA	MODEL NO.	MODEL REV.	SHEET NO.
	REVISION BY:	DRAWN BY:		K619CT	E	AL-101
		DCS		DAPIA REV.	2	REF NO.

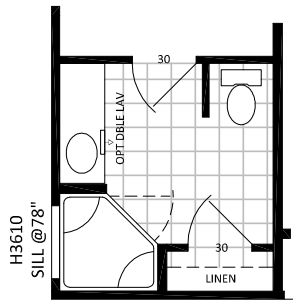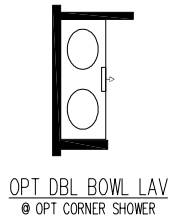


9'-4"

OPTIONAL CORNER
SHOWER BATH

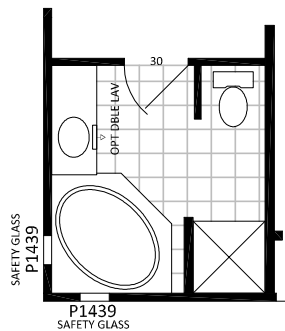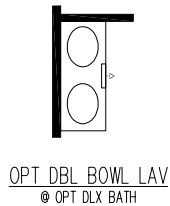


9'-4"

OPTIONAL CORNER
TUB BATH

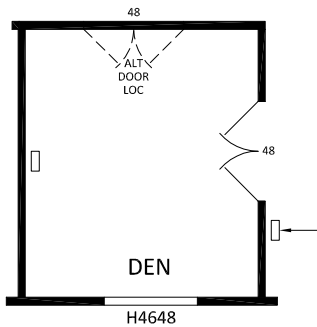

10'

OPTIONAL DEN

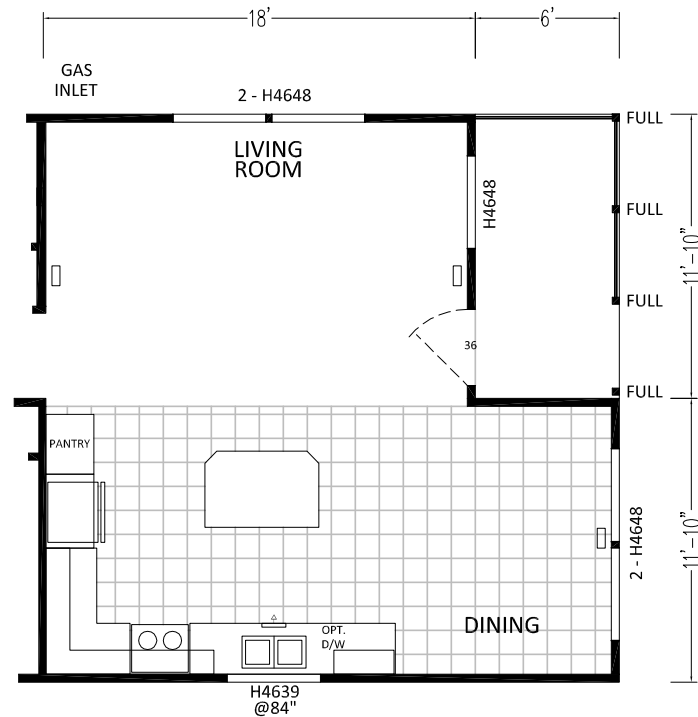

OPTIONAL KITCHEN/LIVING ROOM

OPTIONAL S.G.D.

SCALE: #####



DIVISION 31, P.O. BOX 670
SAN JACINTO, CA 92581
(951) 654-9321

REVISIONS

REVISION
DATE:

DRAW
DATE: 6-2-17

DRAWING TITLE:

SALES FLOOR PLAN OPTIONS
5624-3BD-2BA

MODEL NO.


K619CT

MODEL
REV. E


DAPIA
REV. 2

SHEET NO.
AL-102

REF NO.

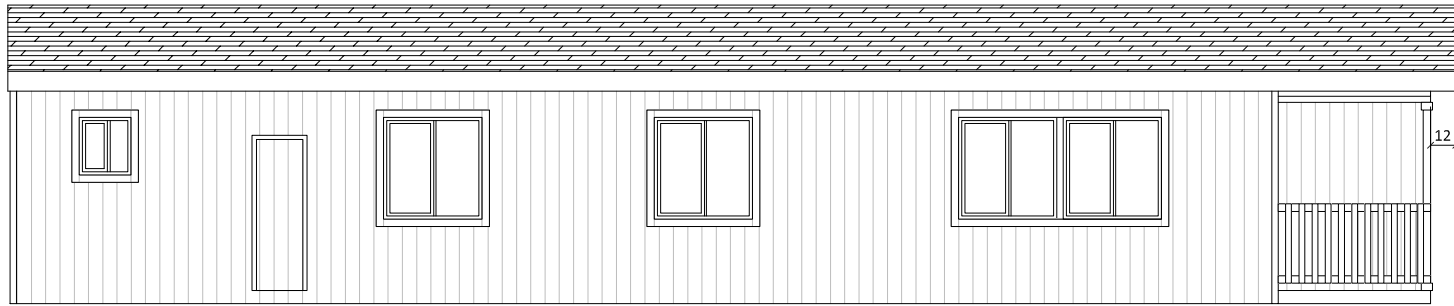

LEFT

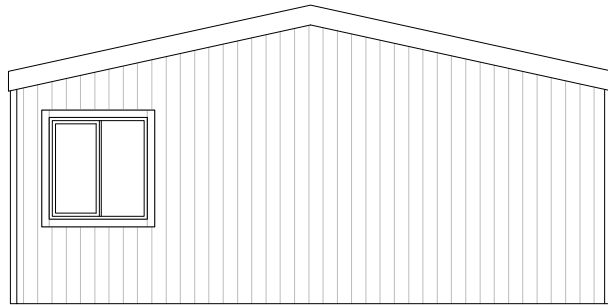

REAR



FRONT



RIGHT

CUSTOMER: ----



DIVISION 31, P.O. BOX 670
SAN JACINTO, CA 92581
(951) 654-9321

REVISIONS

REVISION DATE:

DRAW DATE: 6-2-17

DRAWING TITLE:

MODEL NO.

MODEL REV. E

SHEET NO. AE-101

REVISION BY:

DRAWN BY: DCS

EXTERIOR ELEVATIONS
5624-3BD-2BA


K619CT

DAPIA REV. 2

REF NO. ---

F-60-A TRUSS
SK122 TRUSS

F-60-A TRUSS
SK122 TRUSS

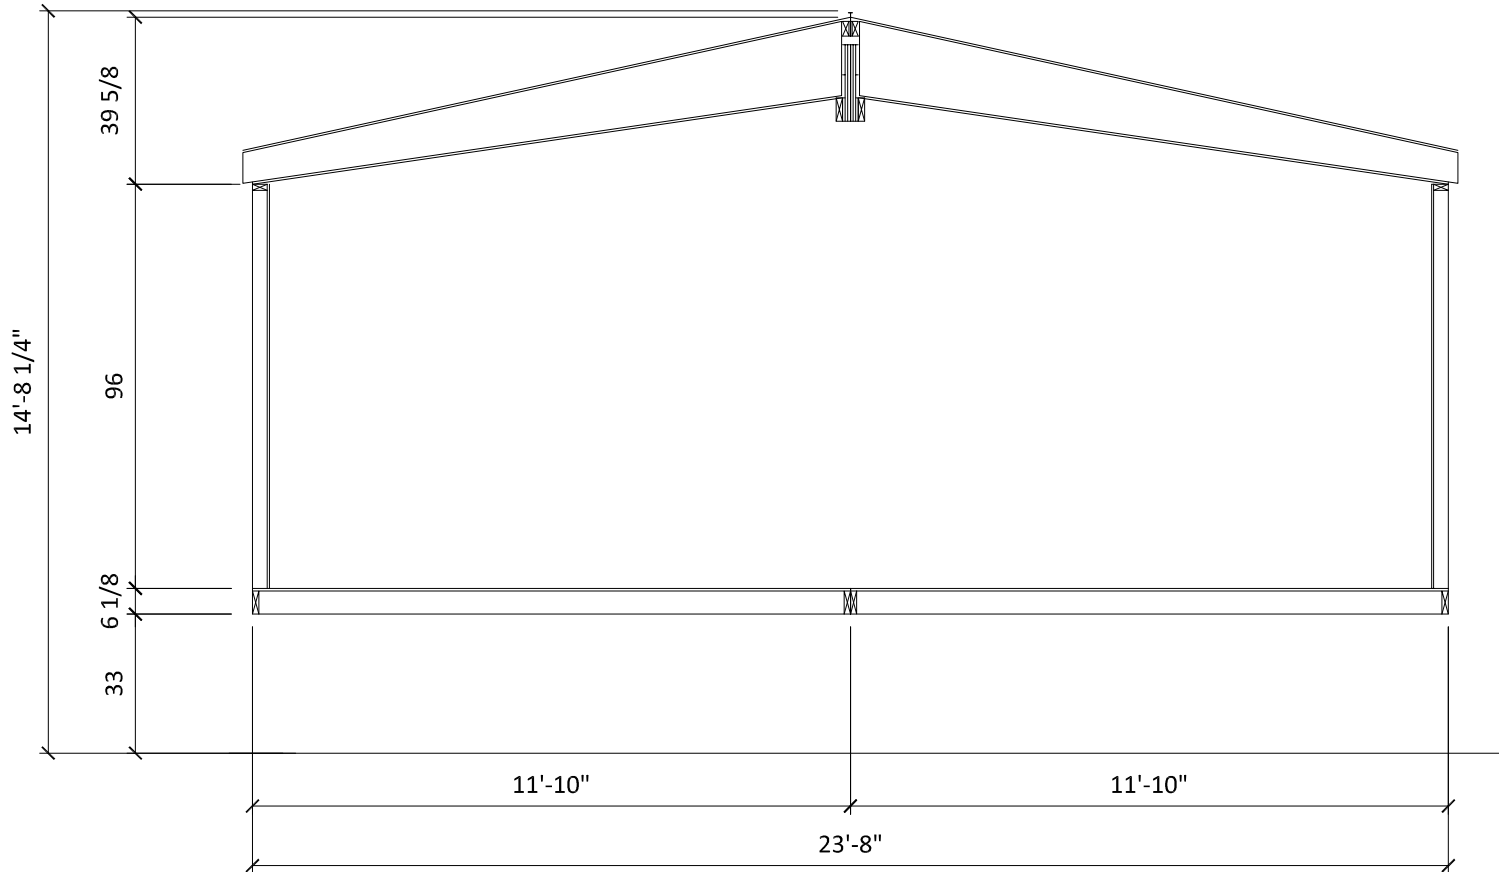

ALL DIMENSIONS ARE APPROXIMATE AND MAY NOT REFLECT THE TRUE WIDTH AND HEIGHT OF EACH UNIT. DIMENSIONS DO NOT INCLUDE SIDING, TRIM, EAVES, ROOF DRIP RAIL, HOSE BIBBS, FLUES, ETC.

UNIT DIMENSIONS ARE NOT TO BE USED AS SHIPPING DIMENSIONS.

CUSTOMER: ----



DIVISION 31, P.O. BOX 670
SAN JACINTO, CA 92581
(951) 654-9321

REVISIONS	REVISION DATE:	DRAW DATE:	DRAWING TITLE: <i>CROSS SECTION</i> <i>5624-3BD-2BA</i>	MODEL NO.	MODEL REV.	SHEET NO.
	REVISION BY:	DRAWN BY:		K619CT	E	AS-101
		DCS		DAPIA REV.	REF NO.	
				2	---	